



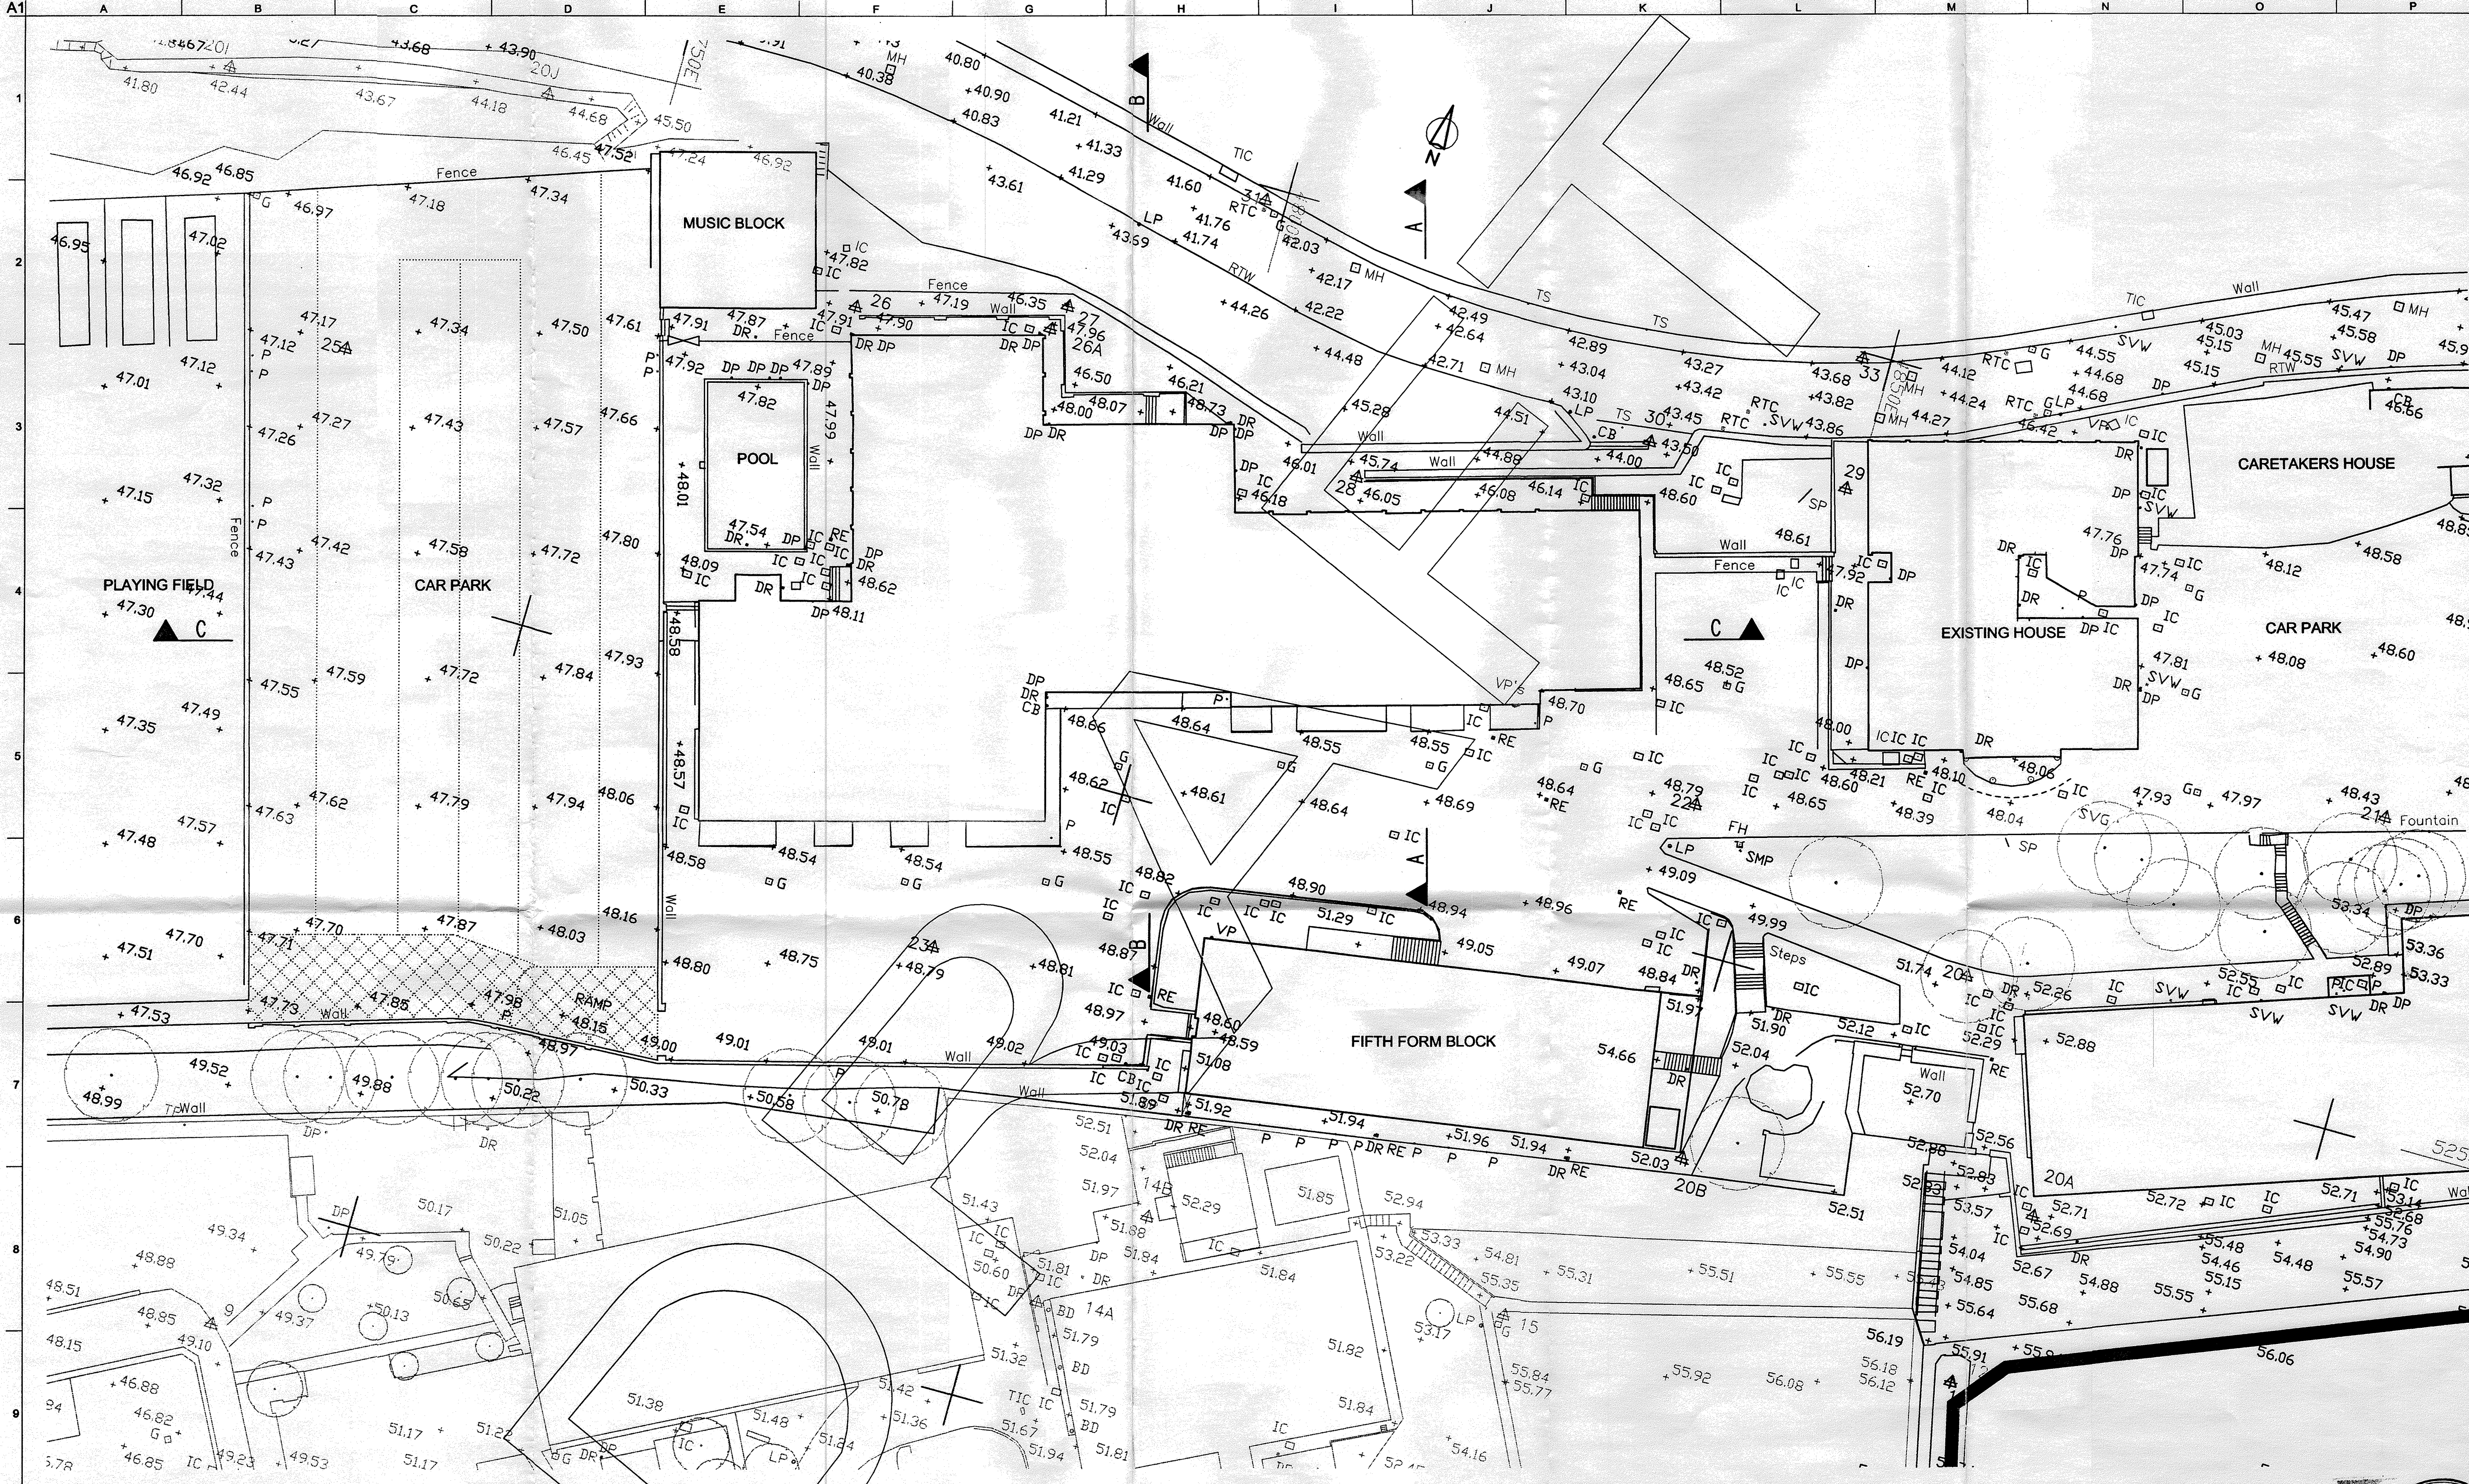

Client
States of Jersey

Job Title
**Lawn Block Demolition
St Helier, Jersey**

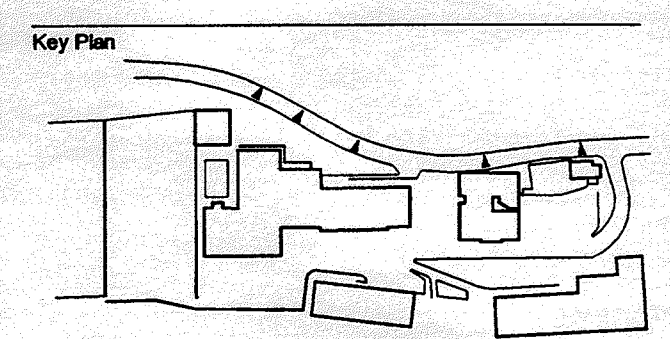

Drawing Title
**Existing Site Plan &
Section Locations**

**ARUP
ROTHWELL**

17 La Motte Street
Jersey JE2 4SY
Tel +44 (0)1534 734585 Fax +44 (0)1534 788888
www.arup.com

Scale at A1
1:250
Plot ID
1FCCE312-1549-4F07-BC2B-A986FD830000
Drawing Status
Draft
Job No
116056
Drawing No
S/001
Issue

Issue	Date	By	Chkd	Appd

