




North West Elevation

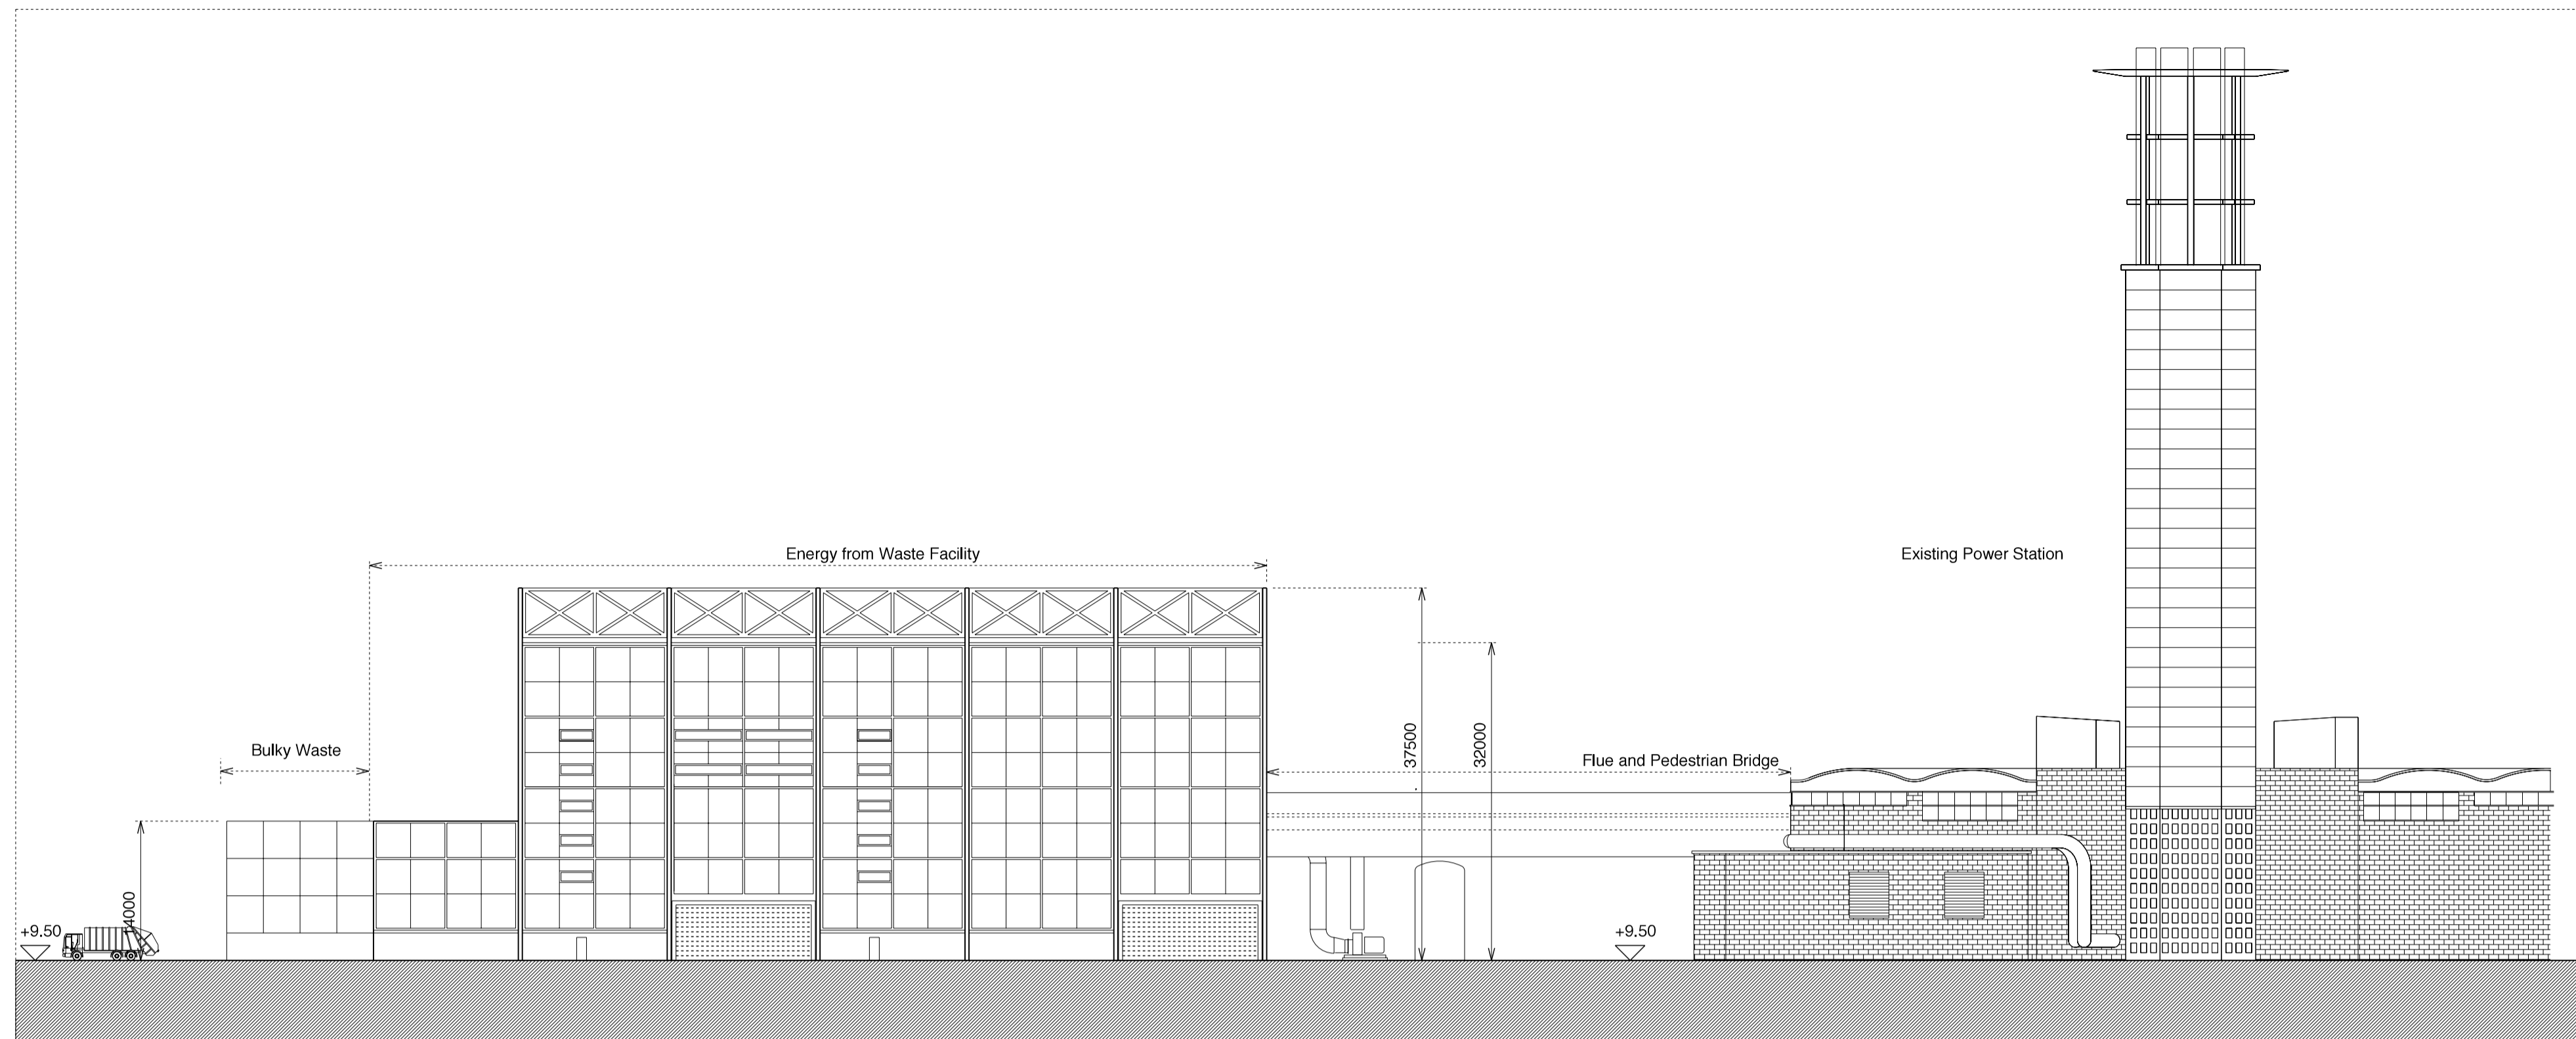


North East Elevation

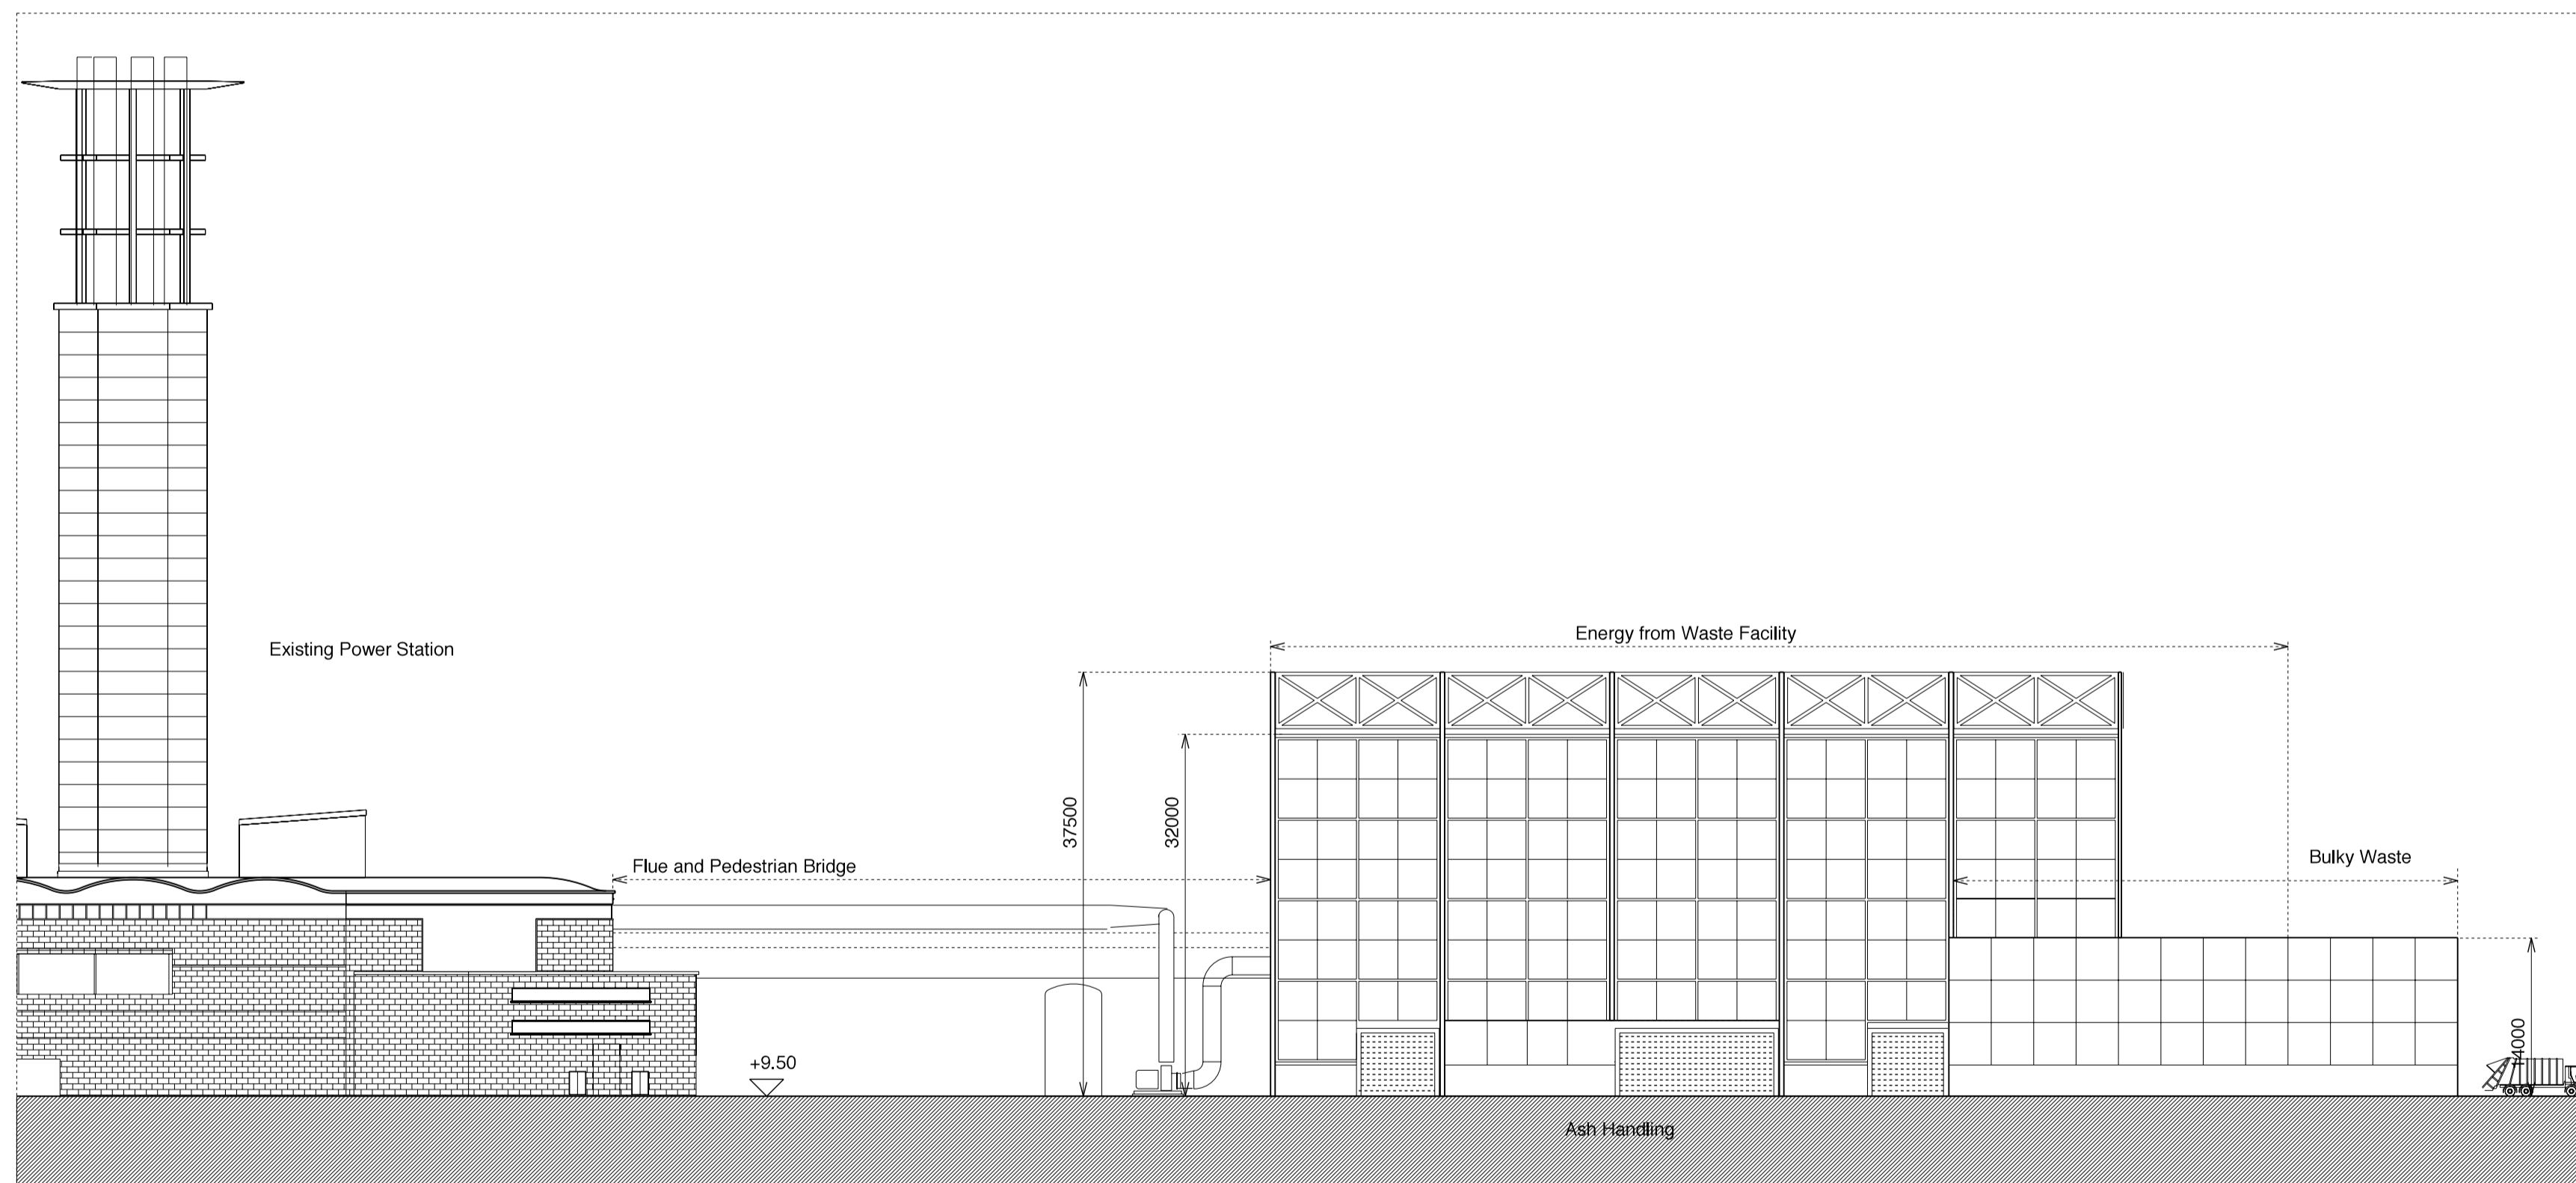

South West Elevation

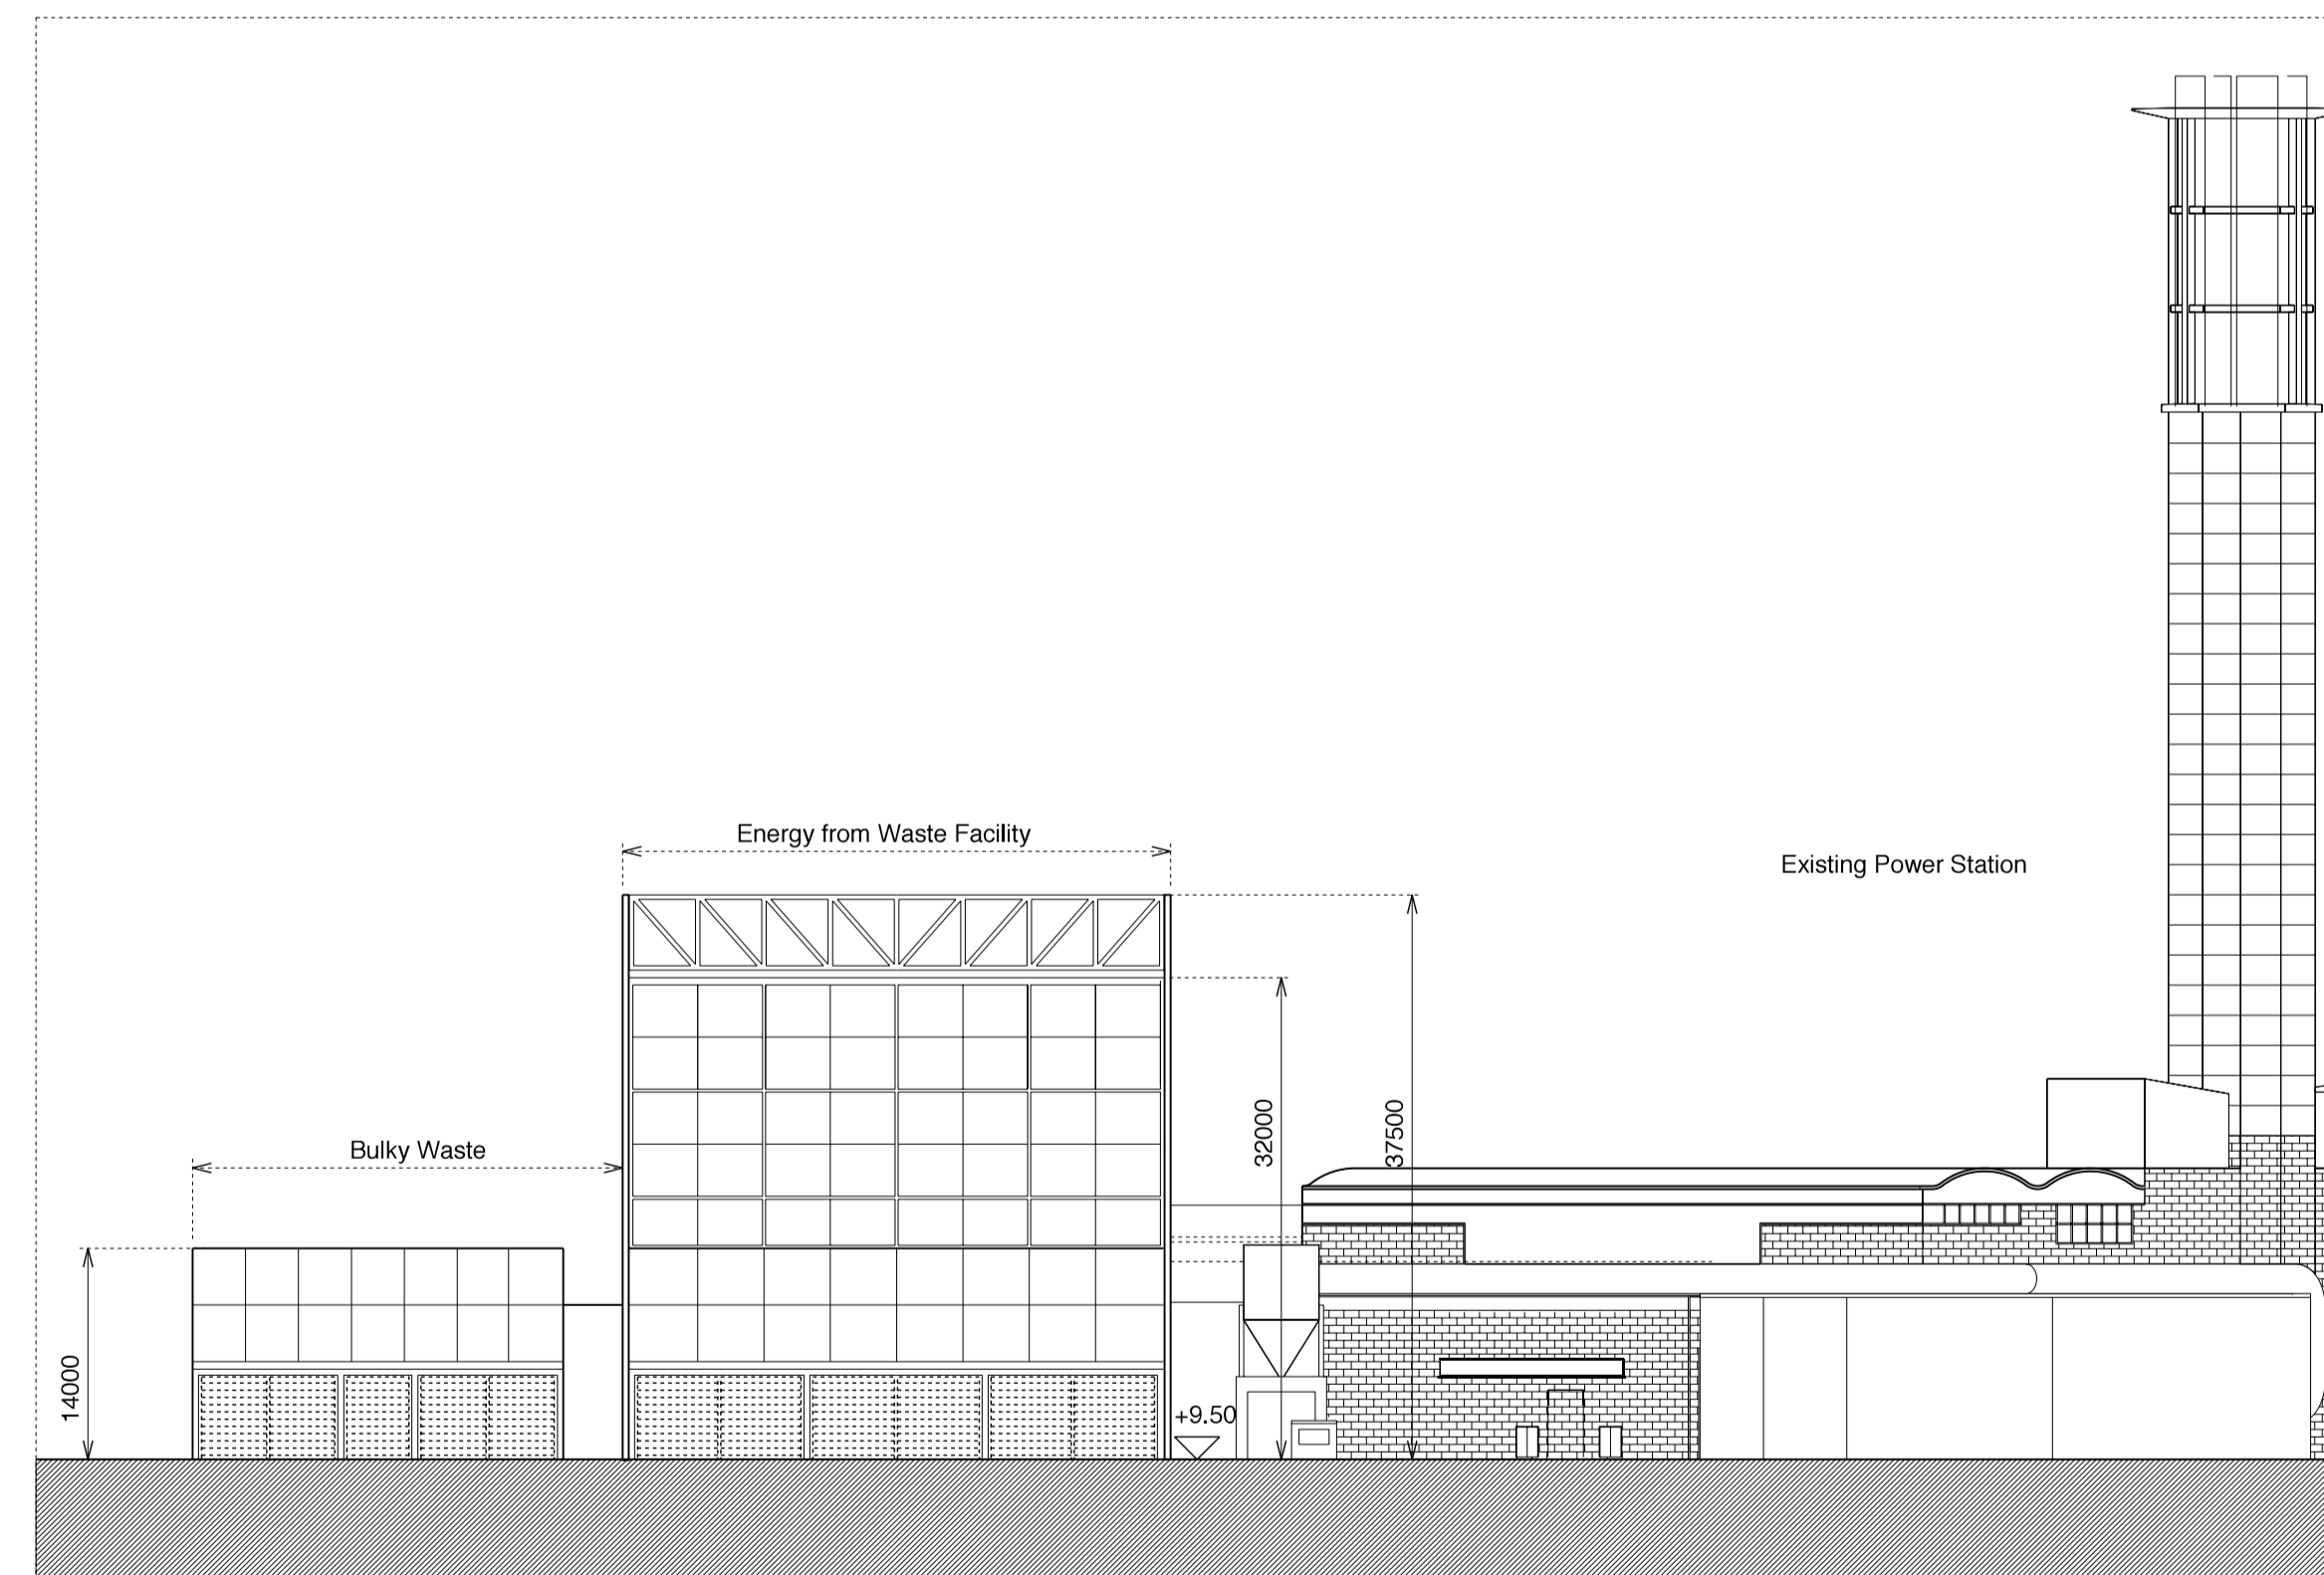

South East Elevation 1:500

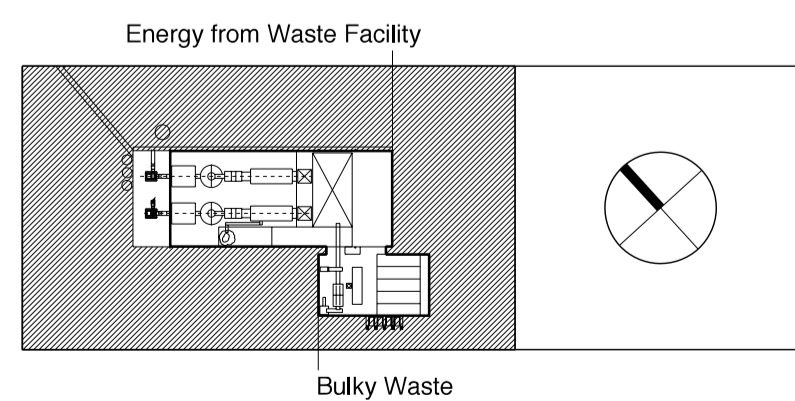

**General Notes:**

All dimensions to be checked on site  
 Any discrepancies between drawings to be reported to the Architect immediately.  
 Use figured dimensions only. Do not scale from drawings. IF IN DOUBT, ASK.  
 Refer to Service/ Structural Engineer's drawings and specifications for all services and structural information and builderswork requirements.

For elements of work subject to Detailed Design development by sub-contractors, this drawing is indicative of the Architects visual & performance requirements only. The sub-contractor will be responsible for the detailed design and co-ordination of the installation within the parameters defined in the specification & contract terms and documents.

**PLANNING**

| Work Package | Cost Check | Info/Briefing | Tender | Contract | Construction |
|--------------|------------|---------------|--------|----------|--------------|
|              |            |               |        |          |              |
|              |            |               |        |          |              |
|              |            |               |        |          |              |
|              |            |               |        |          |              |

| Date | Ref. | Revision |
|------|------|----------|
|      |      |          |
|      |      |          |
|      |      |          |
|      |      |          |

| Date | Ref. | Revision |
|------|------|----------|
|      |      |          |
|      |      |          |
|      |      |          |
|      |      |          |

|            |   |
|------------|---|
| Project    | <b>Energy from Waste Facility - La Colette, Jersey</b>                                                |
| Subject    | <b>GA Elevations</b>                                                                                  |
| Architects | Hopkins Architects Ltd<br>27 Broadley Terrace London NW1 6LG<br>T: 020 7724 1751 E: twj@hopkins.co.uk |

|                |                |
|----------------|----------------|
| Ref. TWJ EFW   | Date 03.08.07  |
| A-TWJ EFW      | <b>4001</b>    |
| Sort Code      | Drawing Number |
| Rev.           | -              |
| Scale 1:500@A1 |                |