



The Weighbridge is to be a **24 hour** public open space designed for **all age groups** and where practicable **all users**. It is to be a **contemporary** space but designed sympathetically within its **historic Jersey** surroundings. An emphasis on **socialising** is to be achieved through the provision of formal outdoor eating/drinking areas combined with informal gathering spaces. The development of the Weighbridge offers an opportunity to **improve the face of St Helier** and provide an area for **all to enjoy**.

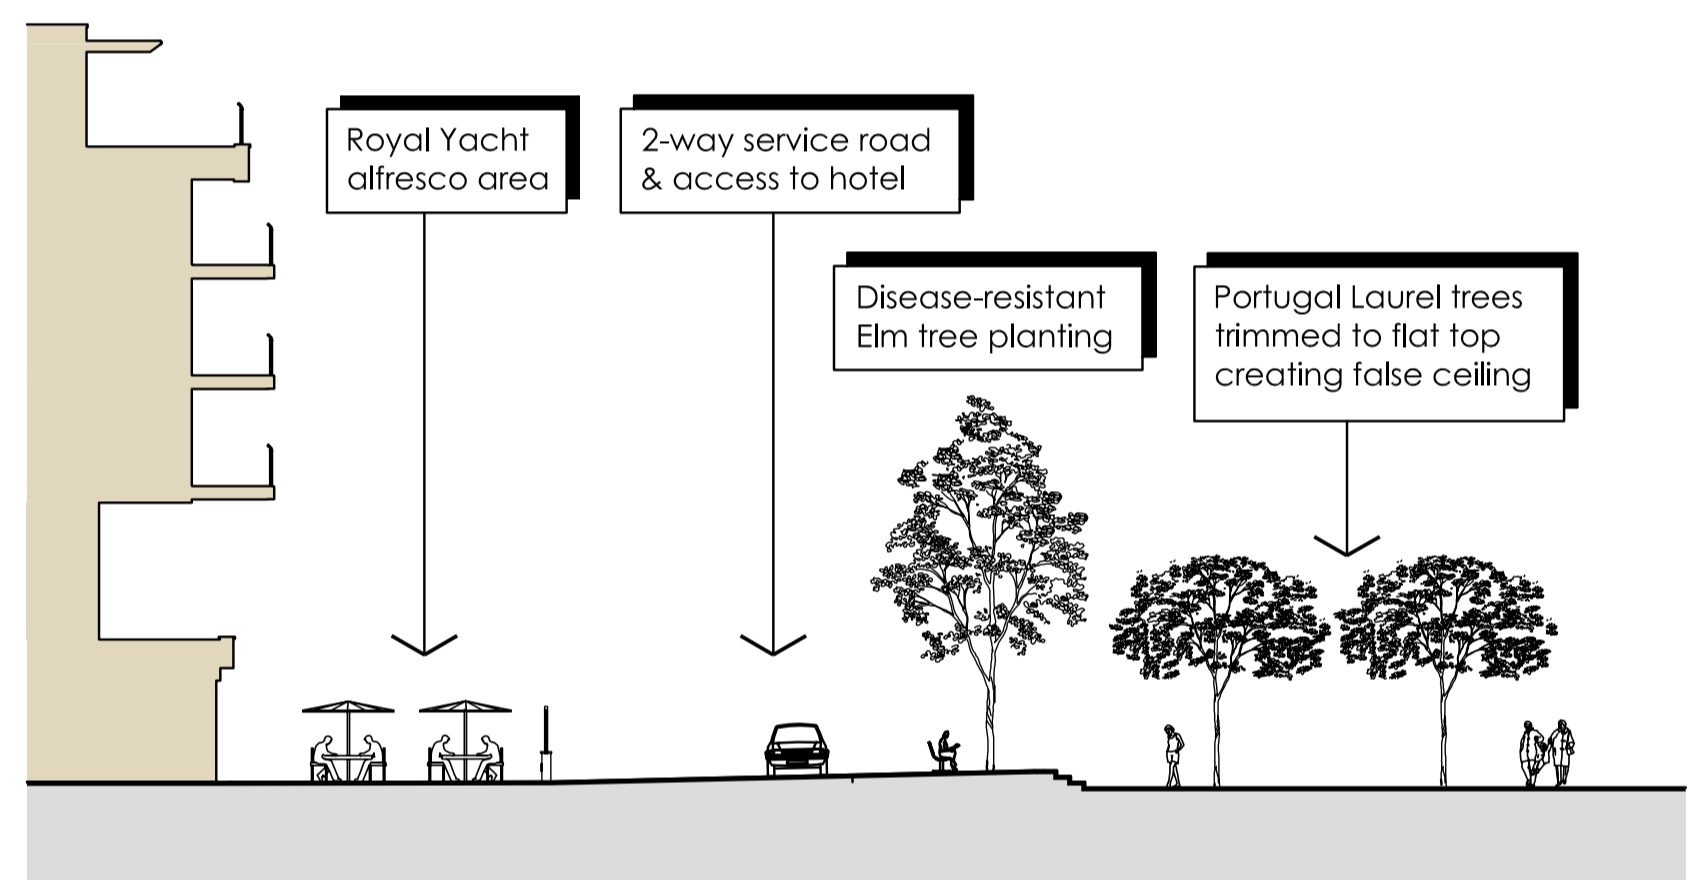

section B-B' - 1:200 scale

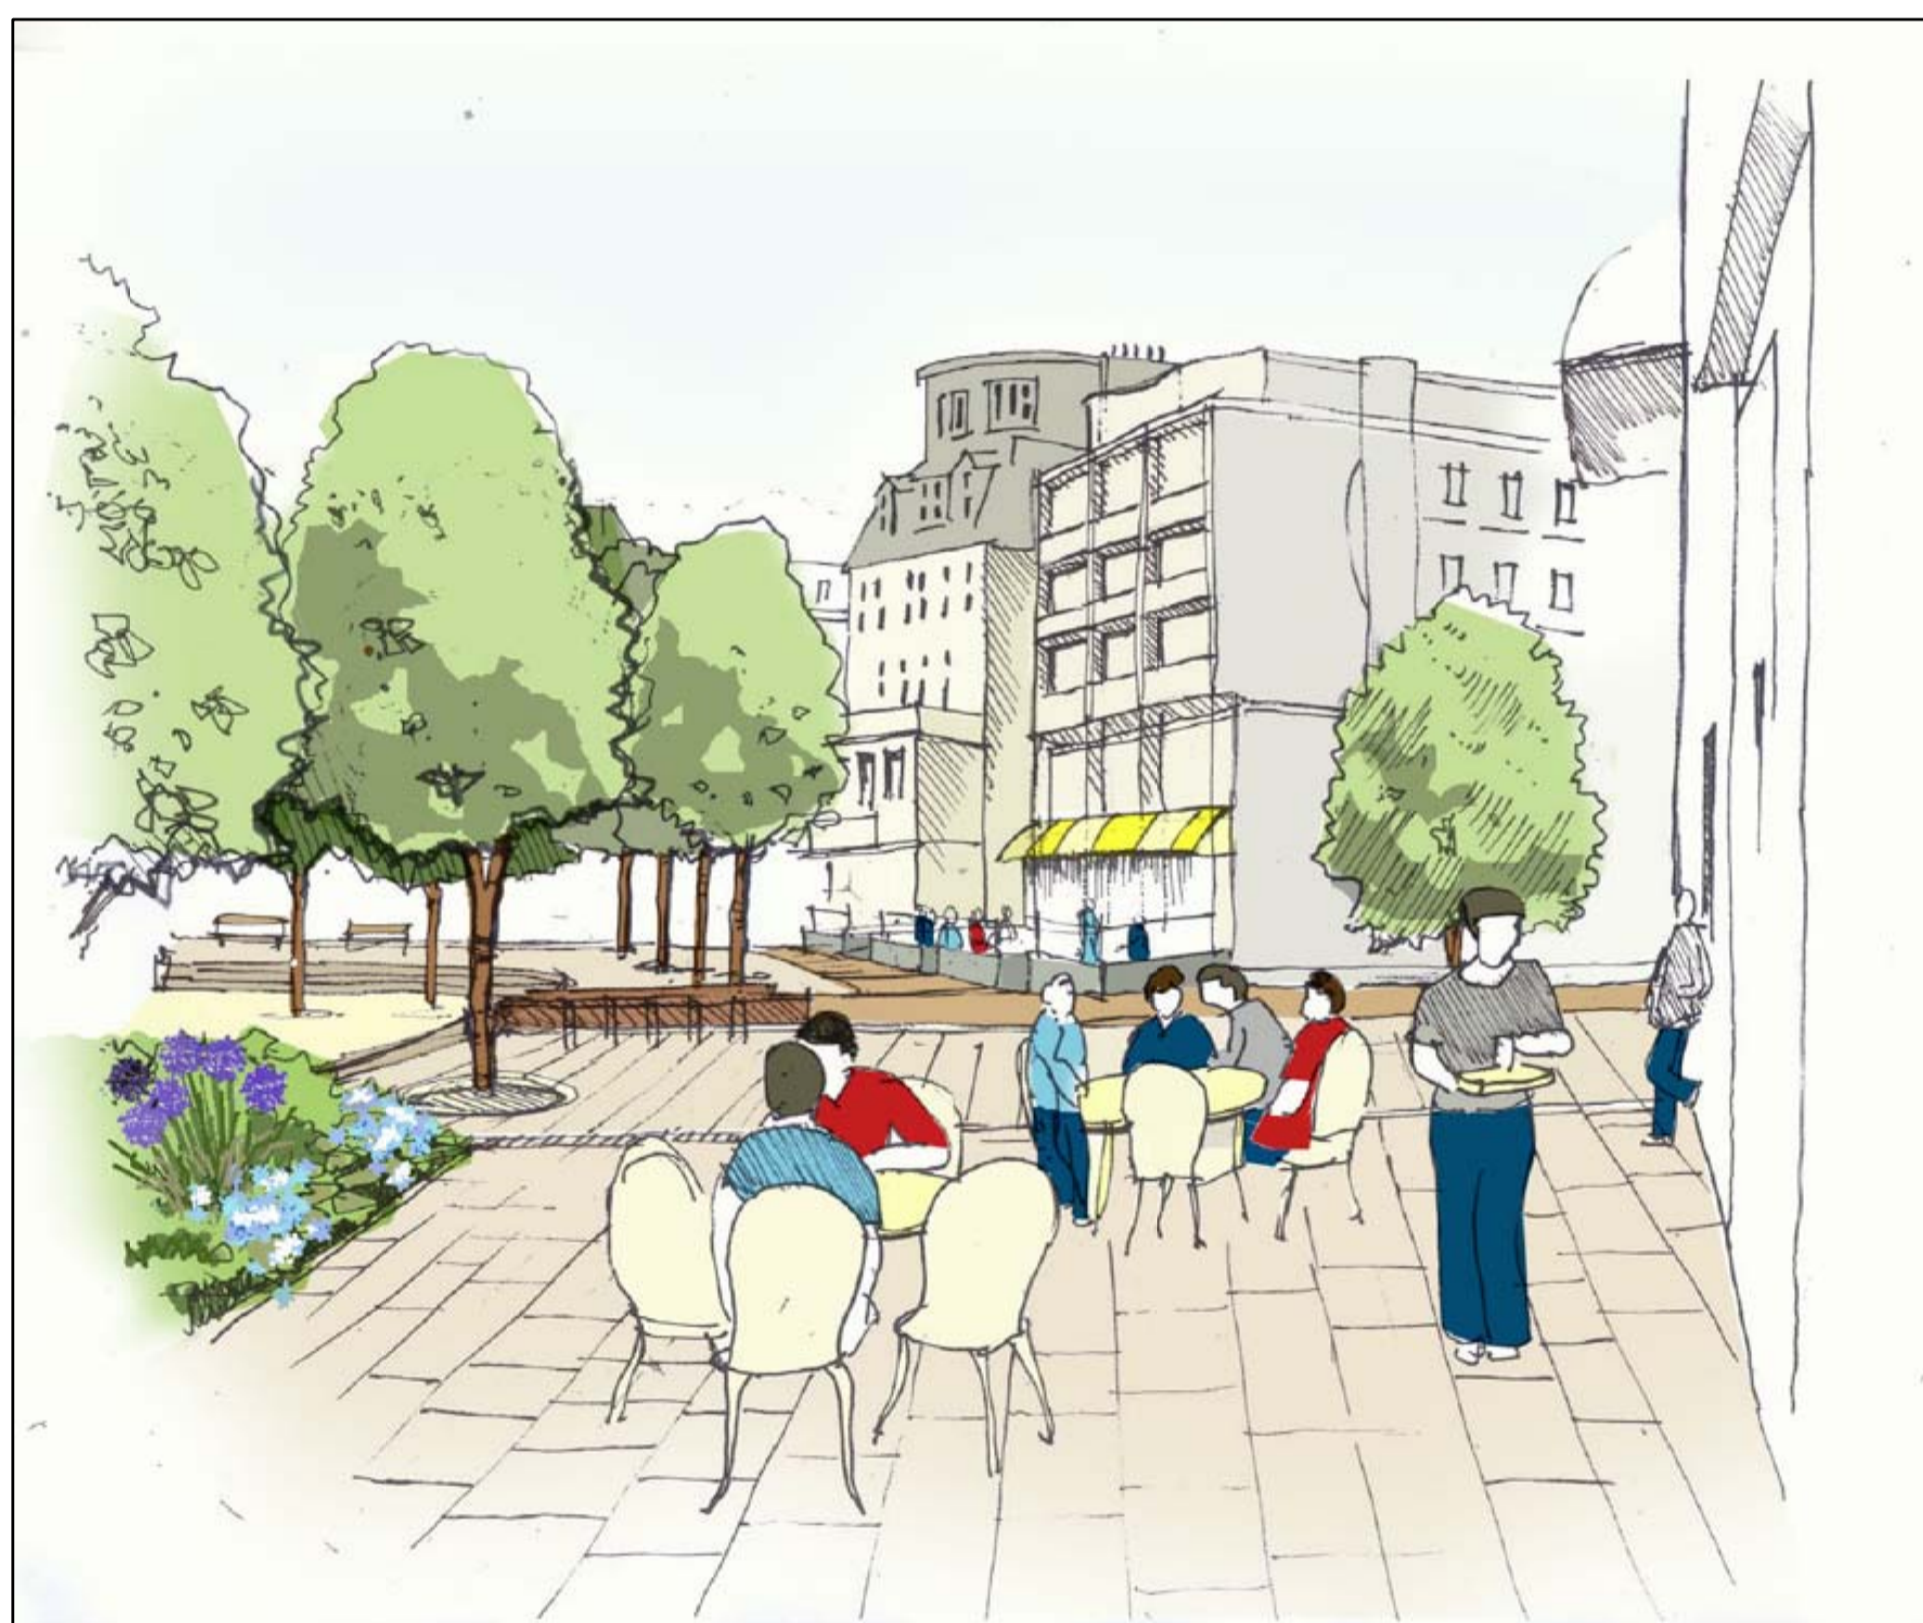

elevation A-A' - 1:200 scale



# the weighbridge : visuals

P1	Site plan update	DBD	21.08.06
P0	Preliminary Issue	DBD	25.07.06
Revision	Description	Drawn	Date

Project  
REDEVELOPMENT OF THE WEIGHBRIDGE  
ST HELIER, JERSEY

Client  
WATERFRONT ENTERPRISE  
BOARD LIMITED

Title  
DETAILED PROPOSALS  
VISUALS

Dwg No.  
303

**Michael Felton Ltd.**  
LANDSCAPE ARCHITECTS  
31 Hill Street  
St. Helier  
Jersey  
JE2 4UA  
Channel Islands  
Telephone 01534 632101  
Facsimile 01534 632102  
E-mail admin@mfl.co.je

Job No. 1393 Date JULY 2006

Scale AS SHOWN Drawn DBD Checked

Rev P1

© Copyright Michael Felton Ltd.