


<b>Transport and Technical Services</b>	
P.O. Box 412, States Offices, South Hill, St Helier, Jersey JE4 4BT Tel: +44 (0)1534 46529 Fax: +44 (0)1534 46528 Website: <a href="http://www.transportandtechnical.gov.je">www.transportandtechnical.gov.je</a> Email: <a href="mailto:transportandtechnical@jersey.gov.je">transportandtechnical@jersey.gov.je</a>	
Project <b>LA COLLETTE RECYCLING PARK ST HELIER JERSEY</b>	
Title <b>PLANNING APPLICATION PROPOSED SITE PLAN</b>	
Drawn by: OB	Checked by: OM
Scale: 1:1000 @ A1	Date: MAR 2014
Drawing No. 10463/150 Revision E	

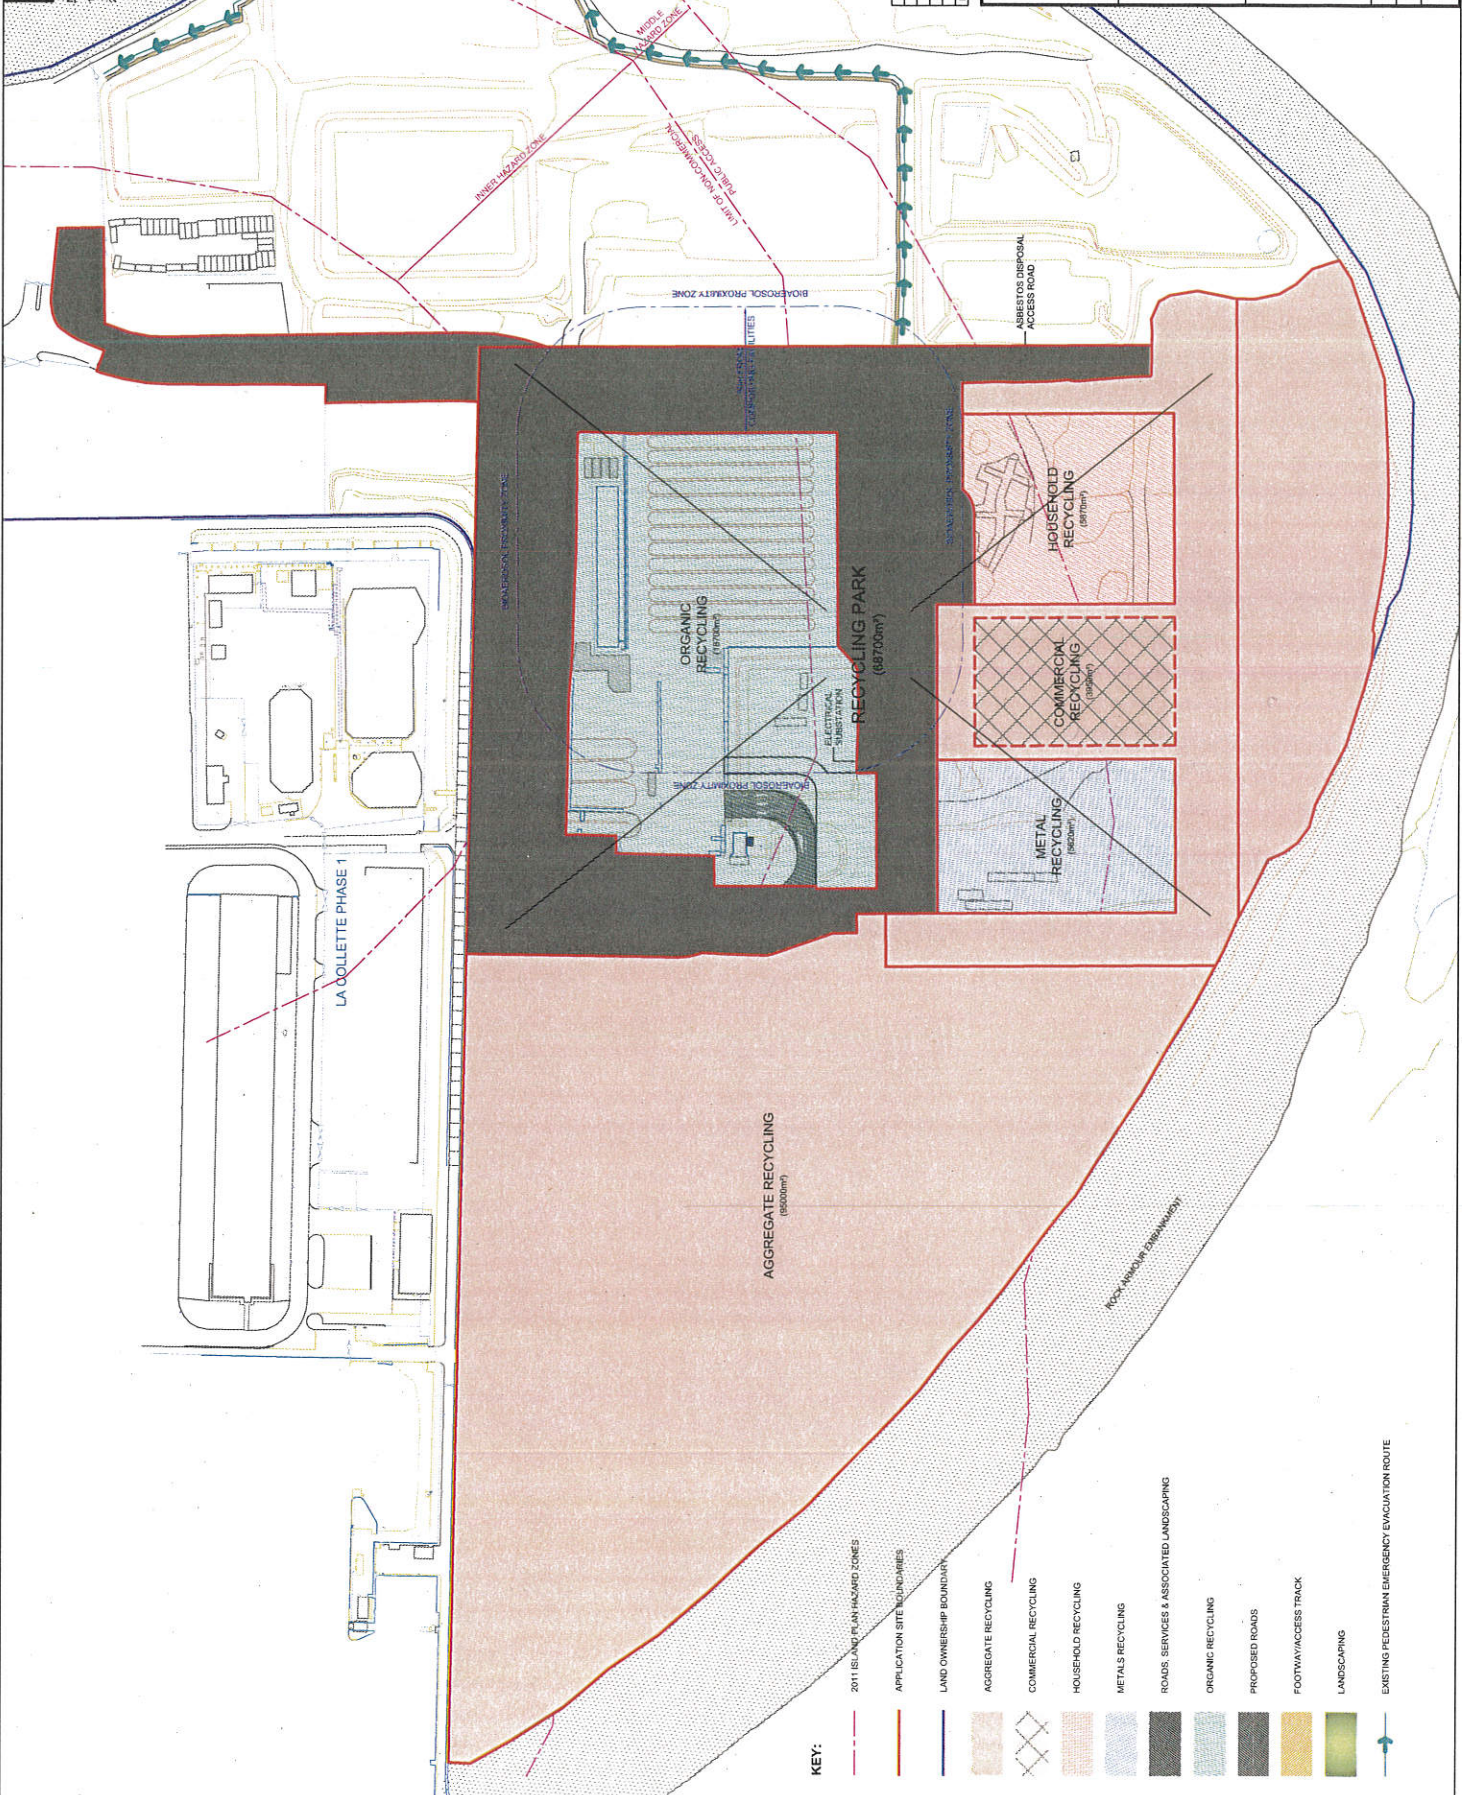

- KEY:**
- 2011 ISLAND PLAN HAZARD ZONES
  - APPLICATION SITE BOUNDARIES
  - LAND OWNERSHIP BOUNDARY
  - AGGREGATE RECYCLING
  - COMMERCIAL RECYCLING
  - HOUSEHOLD RECYCLING
  - METALS RECYCLING
  - ROADS, SERVICES & ASSOCIATED LANDSCAPING
  - ORGANIC RECYCLING
  - PROPOSED ROADS
  - FOOTWAY/ACCESS TRACK
  - LANDSCAPING
  - EXISTING PEDESTRIAN EMERGENCY EVACUATION ROUTE