


Photo A
Looking South East in the location of the proposed shelter and footpath extension

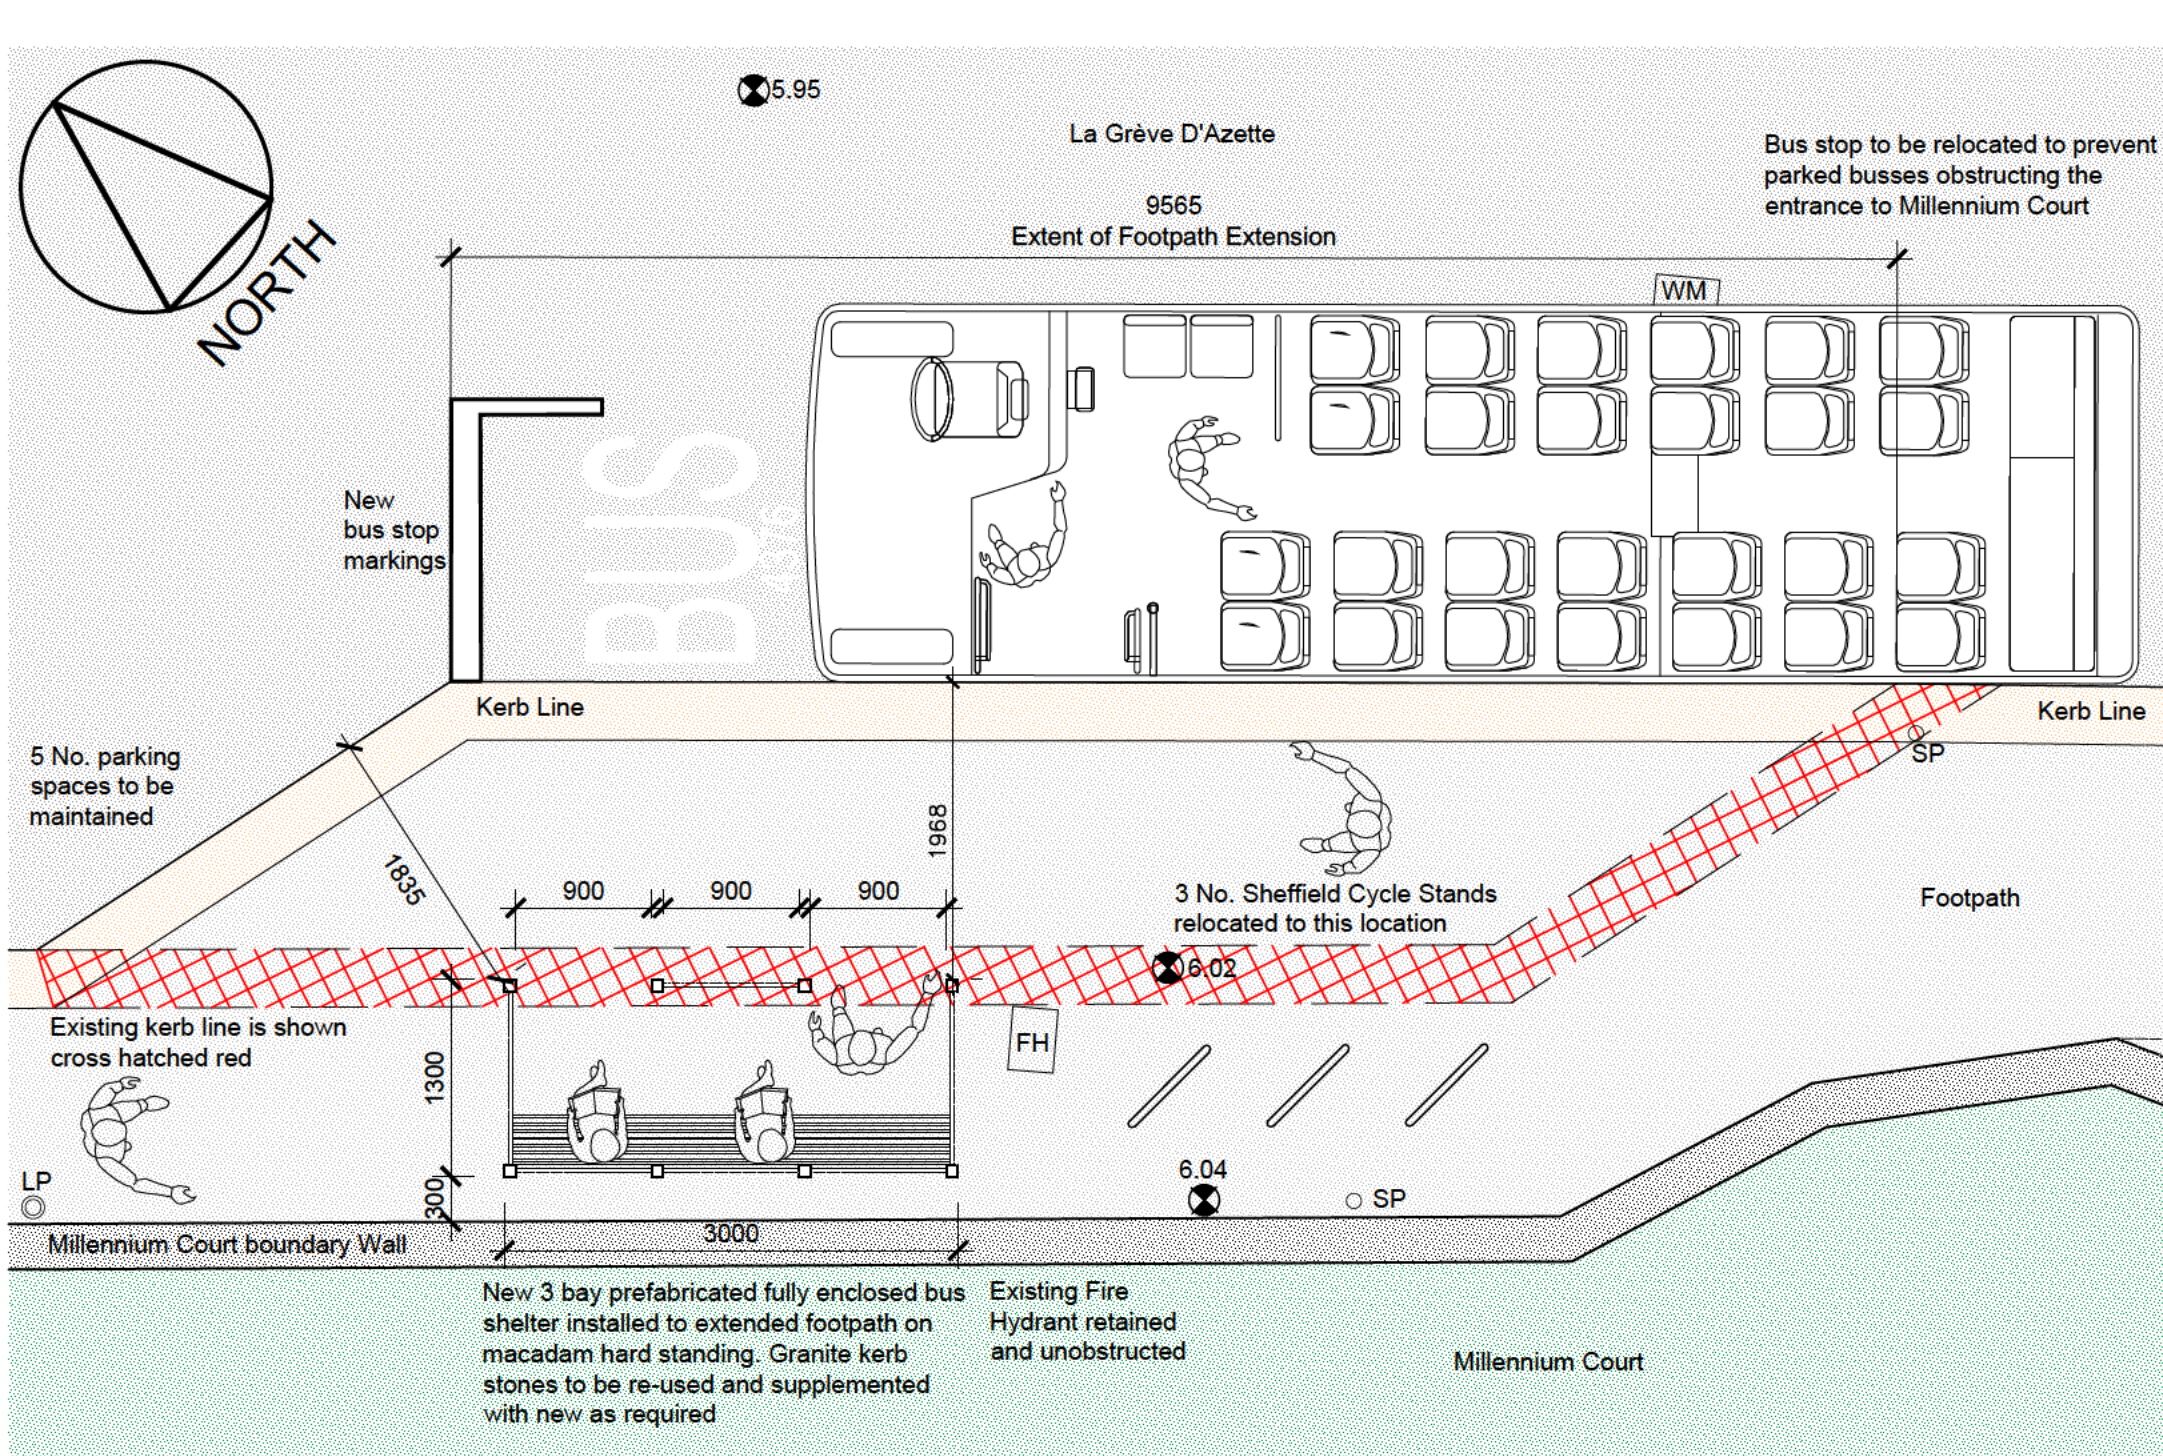


All dimensions are to be checked on site before the commencement of any works including the order of Any discrepancies are to be reported to the Architect Do not scale from this drawing. Unless the title 'Contract' or 'Working' has been added drawings then these drawings are not for site use and accept no responsibility for errors or omissions, the also not be adjusted to include for SER requirement This drawing is design copyright © Andrew Harvey / Digimap Licence Number J48. Portions of this drawing may include intellectual property of States of Jersey and are herein used by permission


Rev: Date: Revision Note:

3 Bay Semi Enclosed Bus Shelter
Specification:
Description:
Dome Roof/3 Bay/Full End Panels/2 Front Openings
Dimensions:
1300mm Wide x 3000mm Long x 2500mm High
Seating:
Length of Shelter/ 700mm from Ground Level
Glazing:
Roof - Bronze Tinted Polycarbonate
Sides - 6mm TSG
Colour:
Dark Green framing


Plan

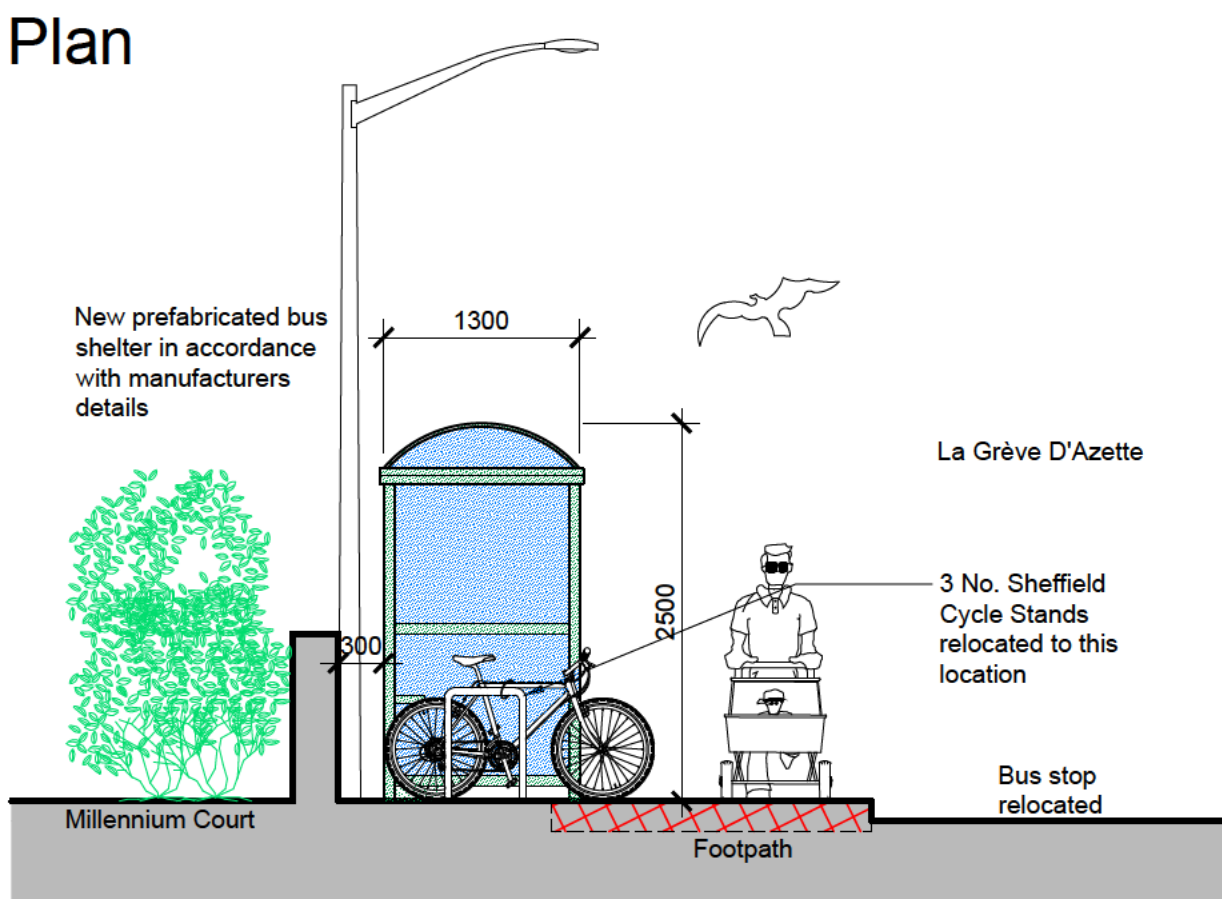


South East Elevation

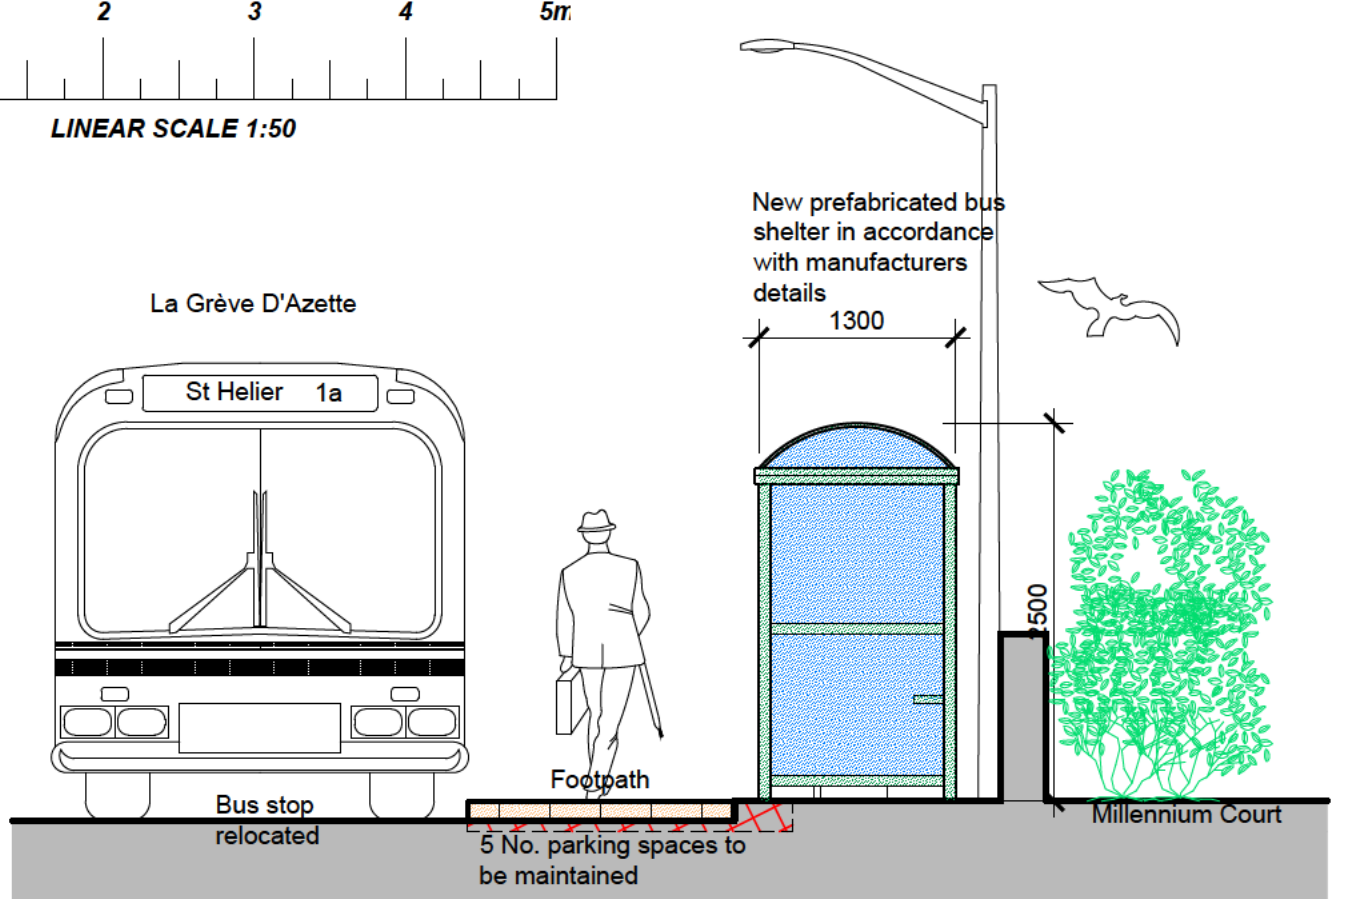

North West Elevation

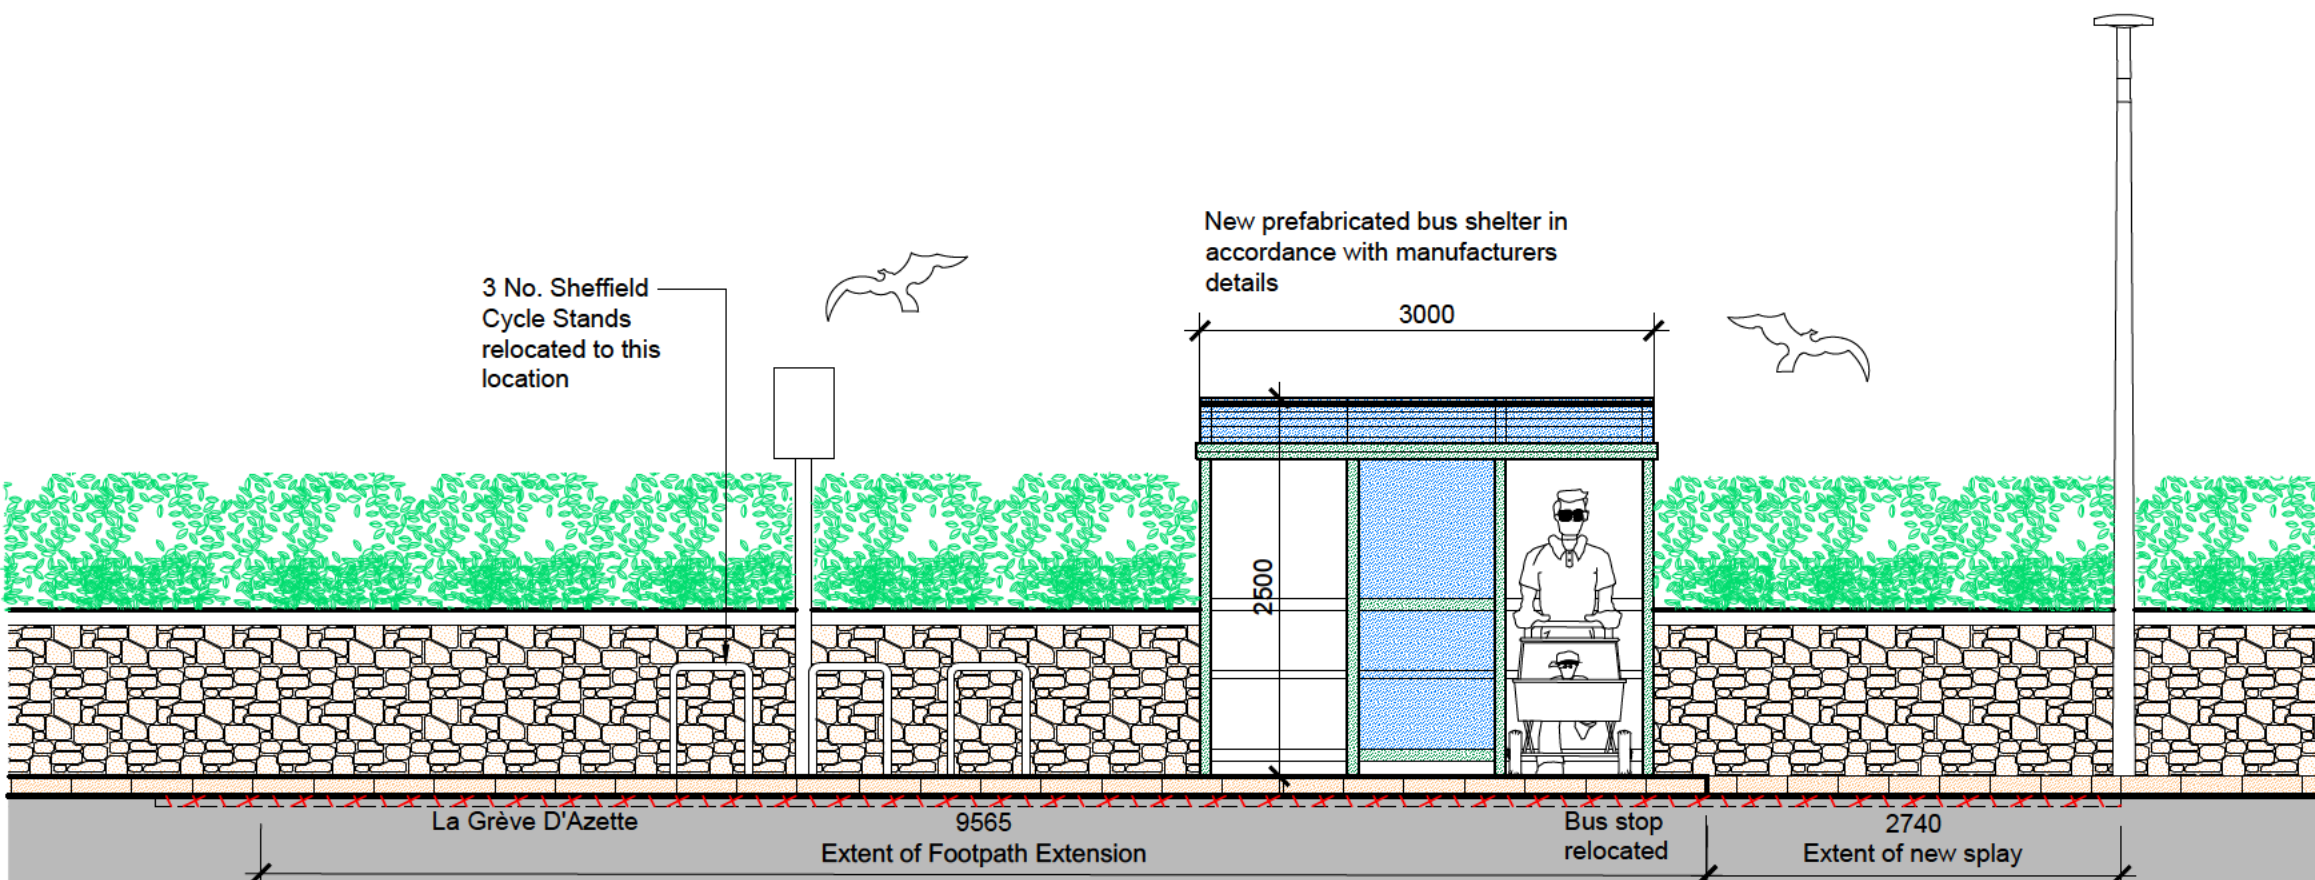

North East Elevation

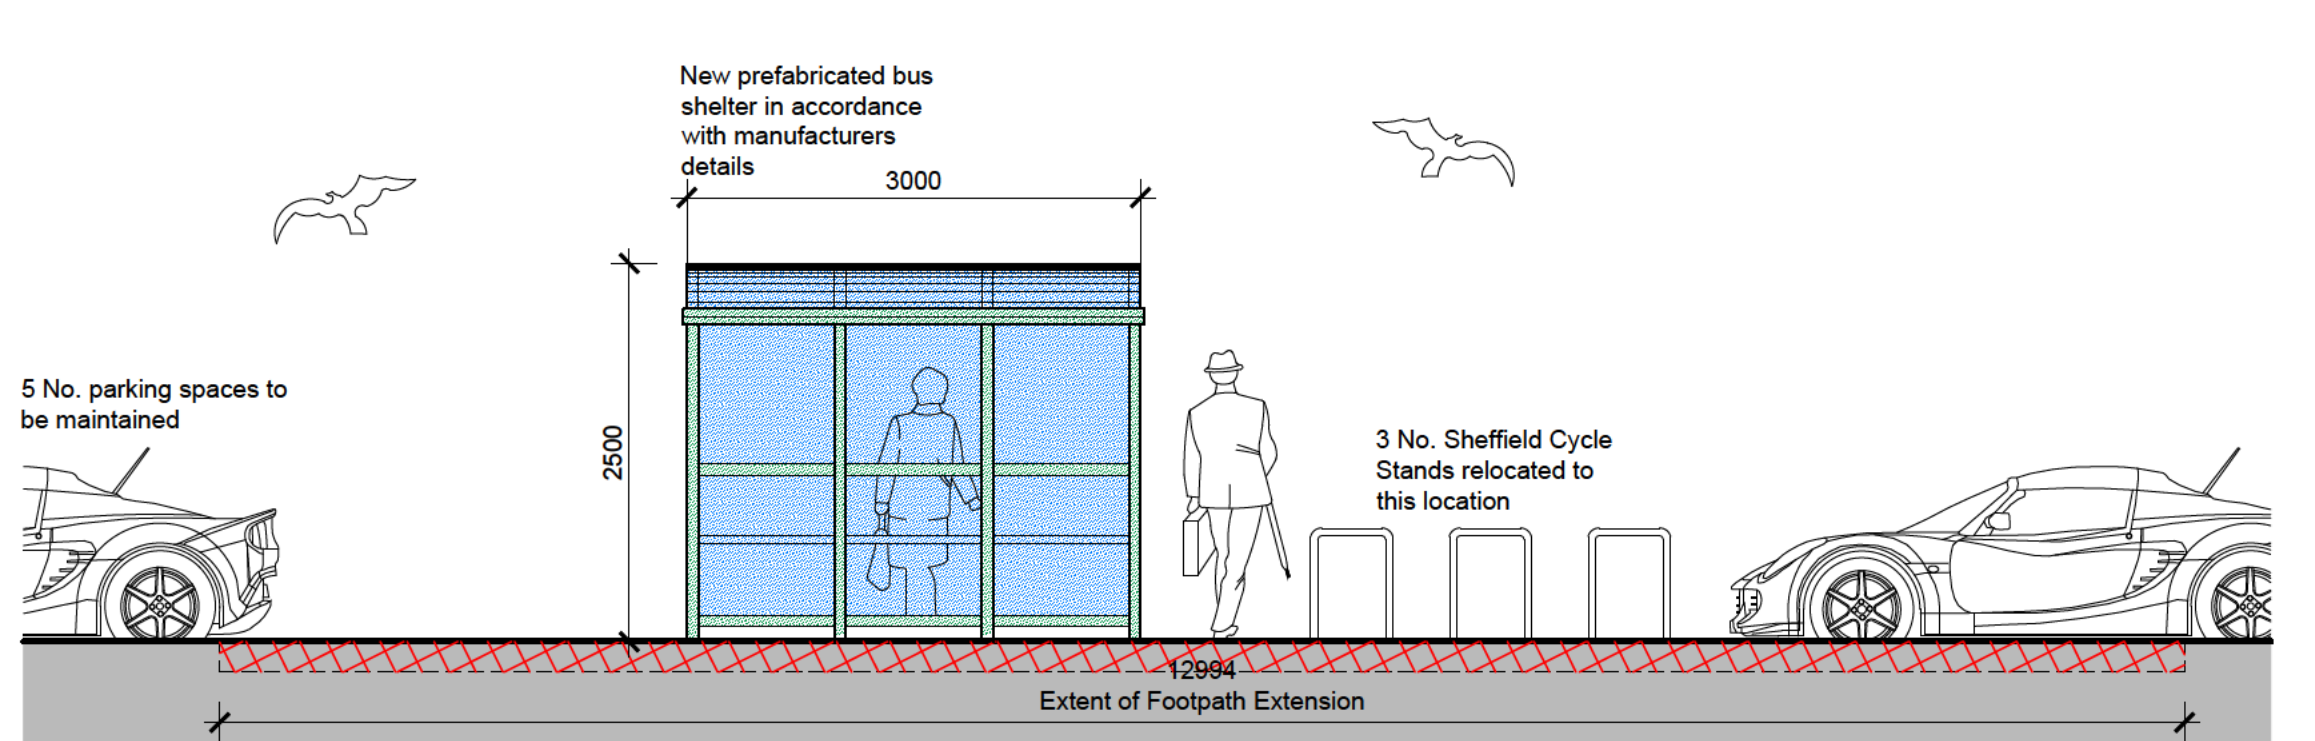

South West Elevation

client
**States of Jersey
Transport & Technical Services**

project title
**New Bus Shelter at
Stop No. 4376
La Grève D'Azette
St. Clement**

drawing title
**Layout Plan, Elevation
Site Plan &
Photo**

Consultation

scale(s) 1:50 / 1:100	date: September 2015	drawn: R.M
--------------------------	-------------------------	---------------

Andrew Harvey Archt
1st Floor, Beresford House, Bellozanne R
St. Helier, Jersey, JE2 3JW
telephone: 01534 869291 mobile: 07797
facsimile: 01534 869293 enquiries@aha

drawing number:
1100 / 01 / 02