


3 Bay Bus Shelter
Specification
Description:
 Dome Roof/3 Bay Enclosed with one open front panel and one open side panel
Dimensions:
 1030mm Wide x 3120mm Long x 2500mm High
Seating:
 Length of Shelter/ 700mm from Ground Level
Glazing:
 Roof - Bronze Tinted Polycarbonate
 Sides - 6mm TSG
Colour:
 Green framing

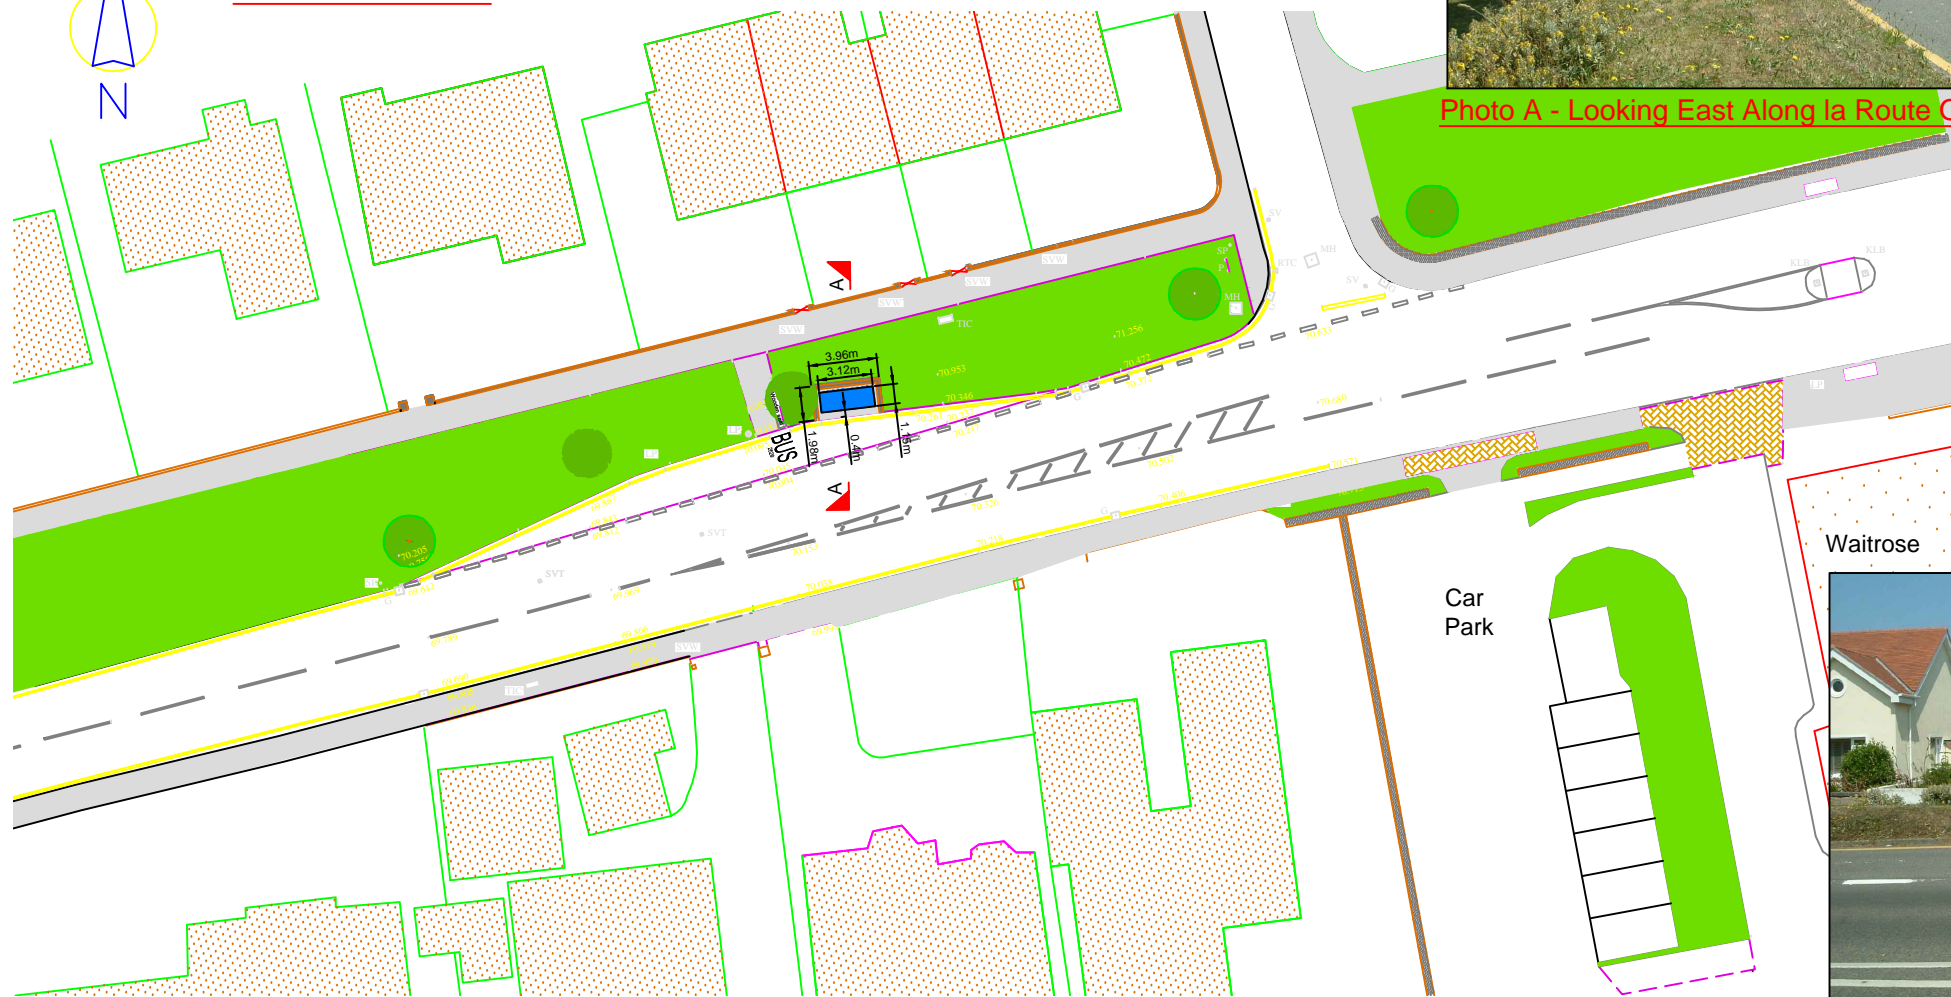

Rev.	Date	Details

Transport and Technical Services **States of Jersey**

Highways and Infrastructure Section

P.O. Box 412, States Offices,
 South Hill, St Helier,
 Jersey. JE4 8UY

Tel: +44 (0)1534 445509 website: www.gov.je
 Fax: +44 (0)1534 445529 email: TTS@gov.je

Project
 Proposed Bus Shelter
 at
 Clos des Sables Junction with
 Route Orange
 St Brelade

Title
 Layout Plan
 Elevations, Site Plan
 and Photos

Drawn by: JT Checked by:
 Scale: 1:200, 1:50 Date: July 2013