



New prefabricated enclosed bus shelter, to have one open front panel and one open side panel, installed in position shown and in accordance with specification.

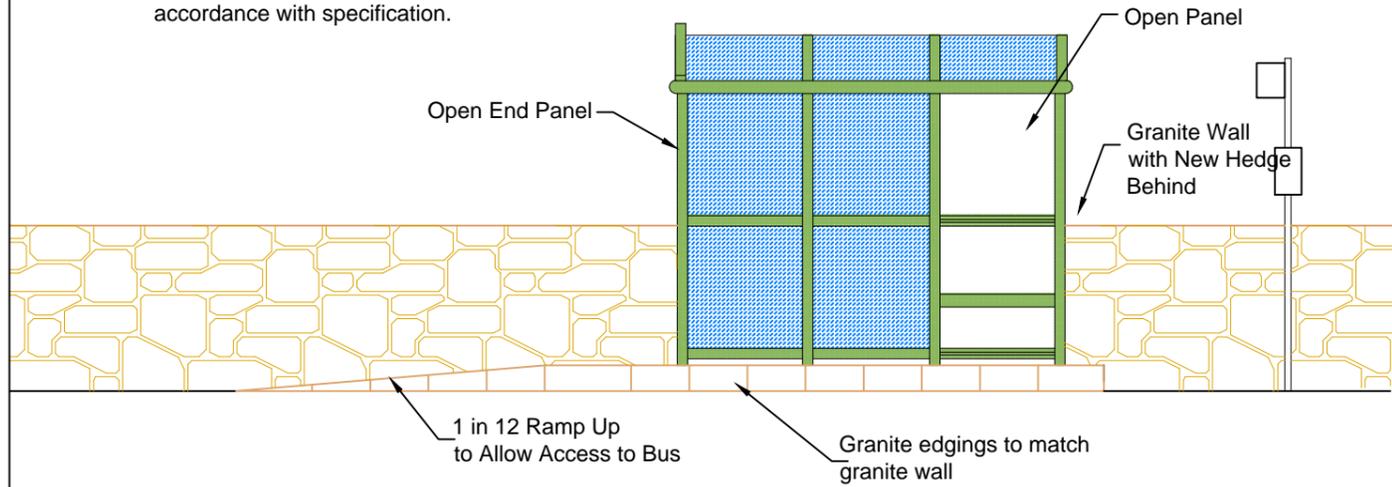

West Elevation

New prefabricated enclosed bus shelter installed in position shown and in accordance with specification.

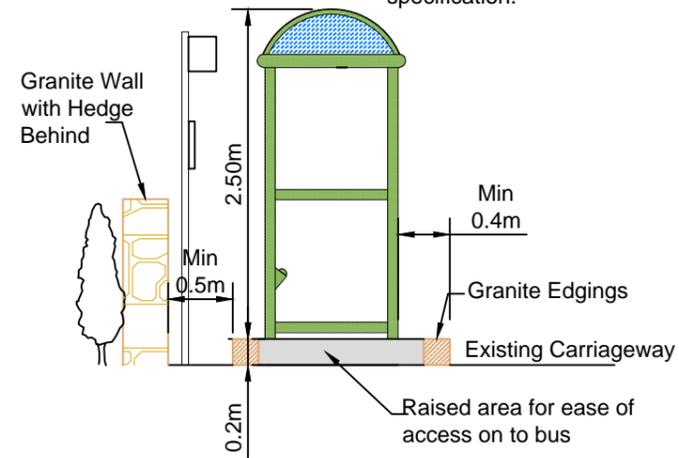


Section A-A



Photo A - View Looking West



Photo B - View Looking North Towards the Railway Walk

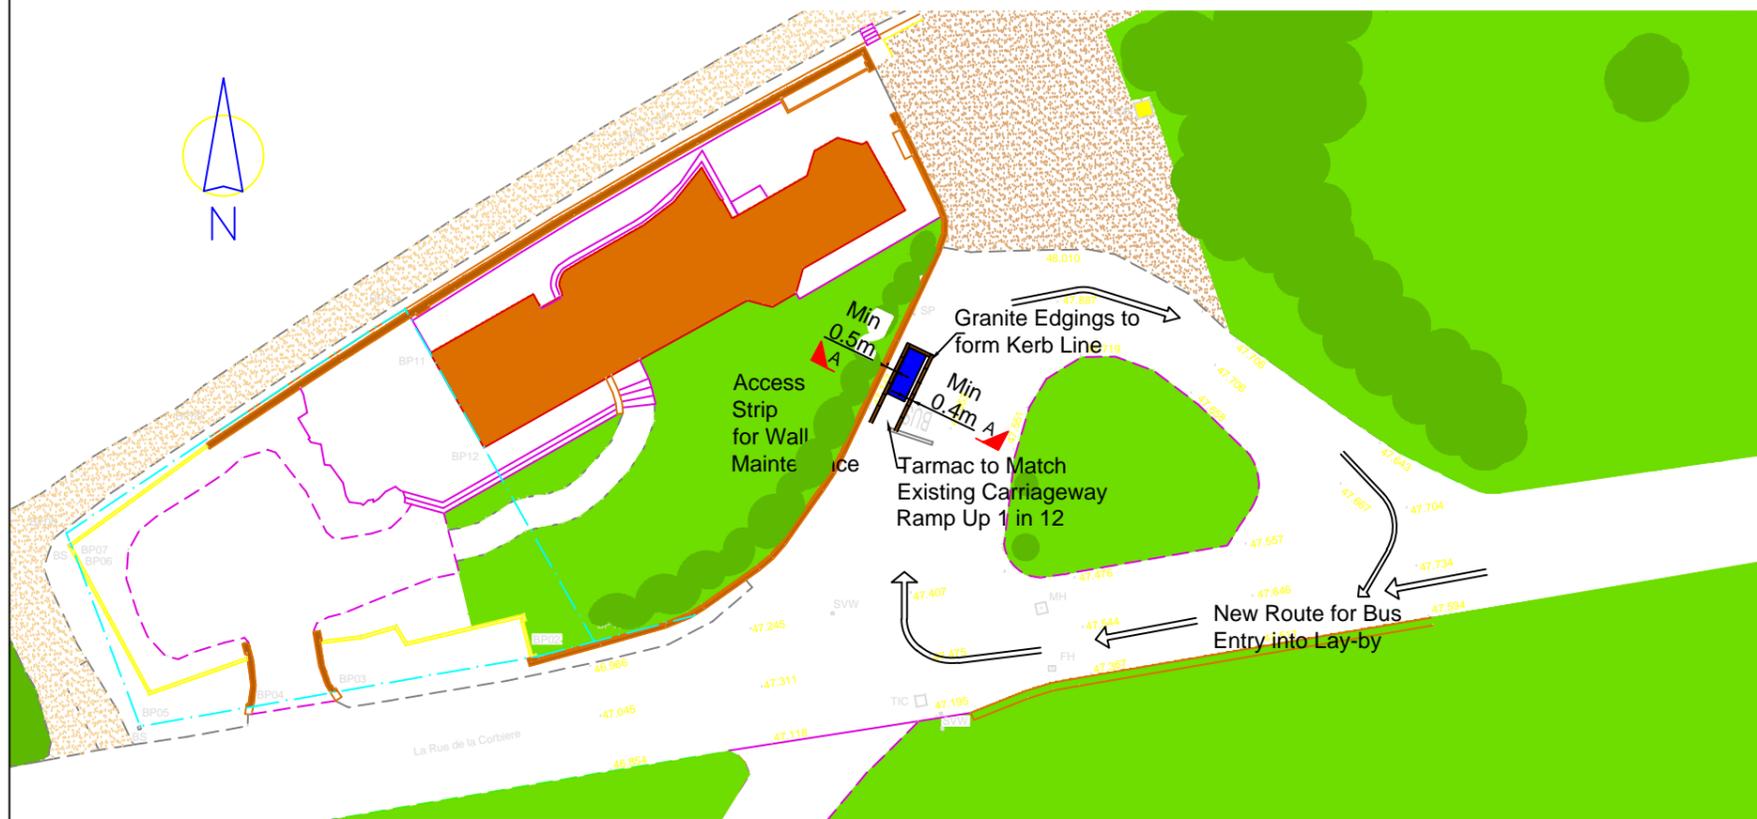

Plan Showing Proposed Bus Shelter

3 Bay Bus Shelter

Specification

Description:

Dome Roof/3 Bay Enclosed Shelter with One Open Front Panel & One Open End Panel

Dimensions:

1030mm Wide x 3120mm Long x 2500mm High

Seating:

Length of Shelter/ 700mm from Ground Level

Glazing:

Roof - Bronze Tinted Polycarbonate
Sides - 6mm TSG

Colour:

Green framing

Rev.	Date	Details

Transport and Technical Services **States of Jersey**

Highways and Infrastructure Section

P.O. Box 412, States Offices,
South Hill, St Helier,
Jersey. JE4 8UY

Tel: +44 (0)1534 445509 website: www.gov.je
Fax: +44 (0)1534 445529 email: TTS@gov.je

Project
Proposed New Bus Shelter
at
La Rue de la Corbiere
Corbiere
St Brelade

Title
Layout Plan, Elevation
Section and Photos

Drawn by: JT Checked by:
Scale: 1:200, 1:25 Date: July 2013