

Proposal to Allow Interested Businesses to build kerb build outs- Granite Paving Option

Notes:
7 to 8 parking spaces lost



New granite pavers



Granite kerbs moved and laid into place



Footpath cleared ground at houses on side pavement

New granite pavers

Granite kerbs moved and laid into place

Handwritten notes: 'New granite pavers', 'Granite kerbs moved and laid into place', 'Footpath cleared ground at houses on side pavement'

Burrard Street


Cattle Street

Evangelical Church

Halkett Place

All dimensions to be checked on site before the start of construction of any works. Any discrepancies are to be reported to the Architect. Scale will reduce in relation to any scale. This drawing is the copyright of Andrew Harvey Architects Limited.

Scale: 1:100
 Date: 11/01/03
 Drawing No: 471/01/03

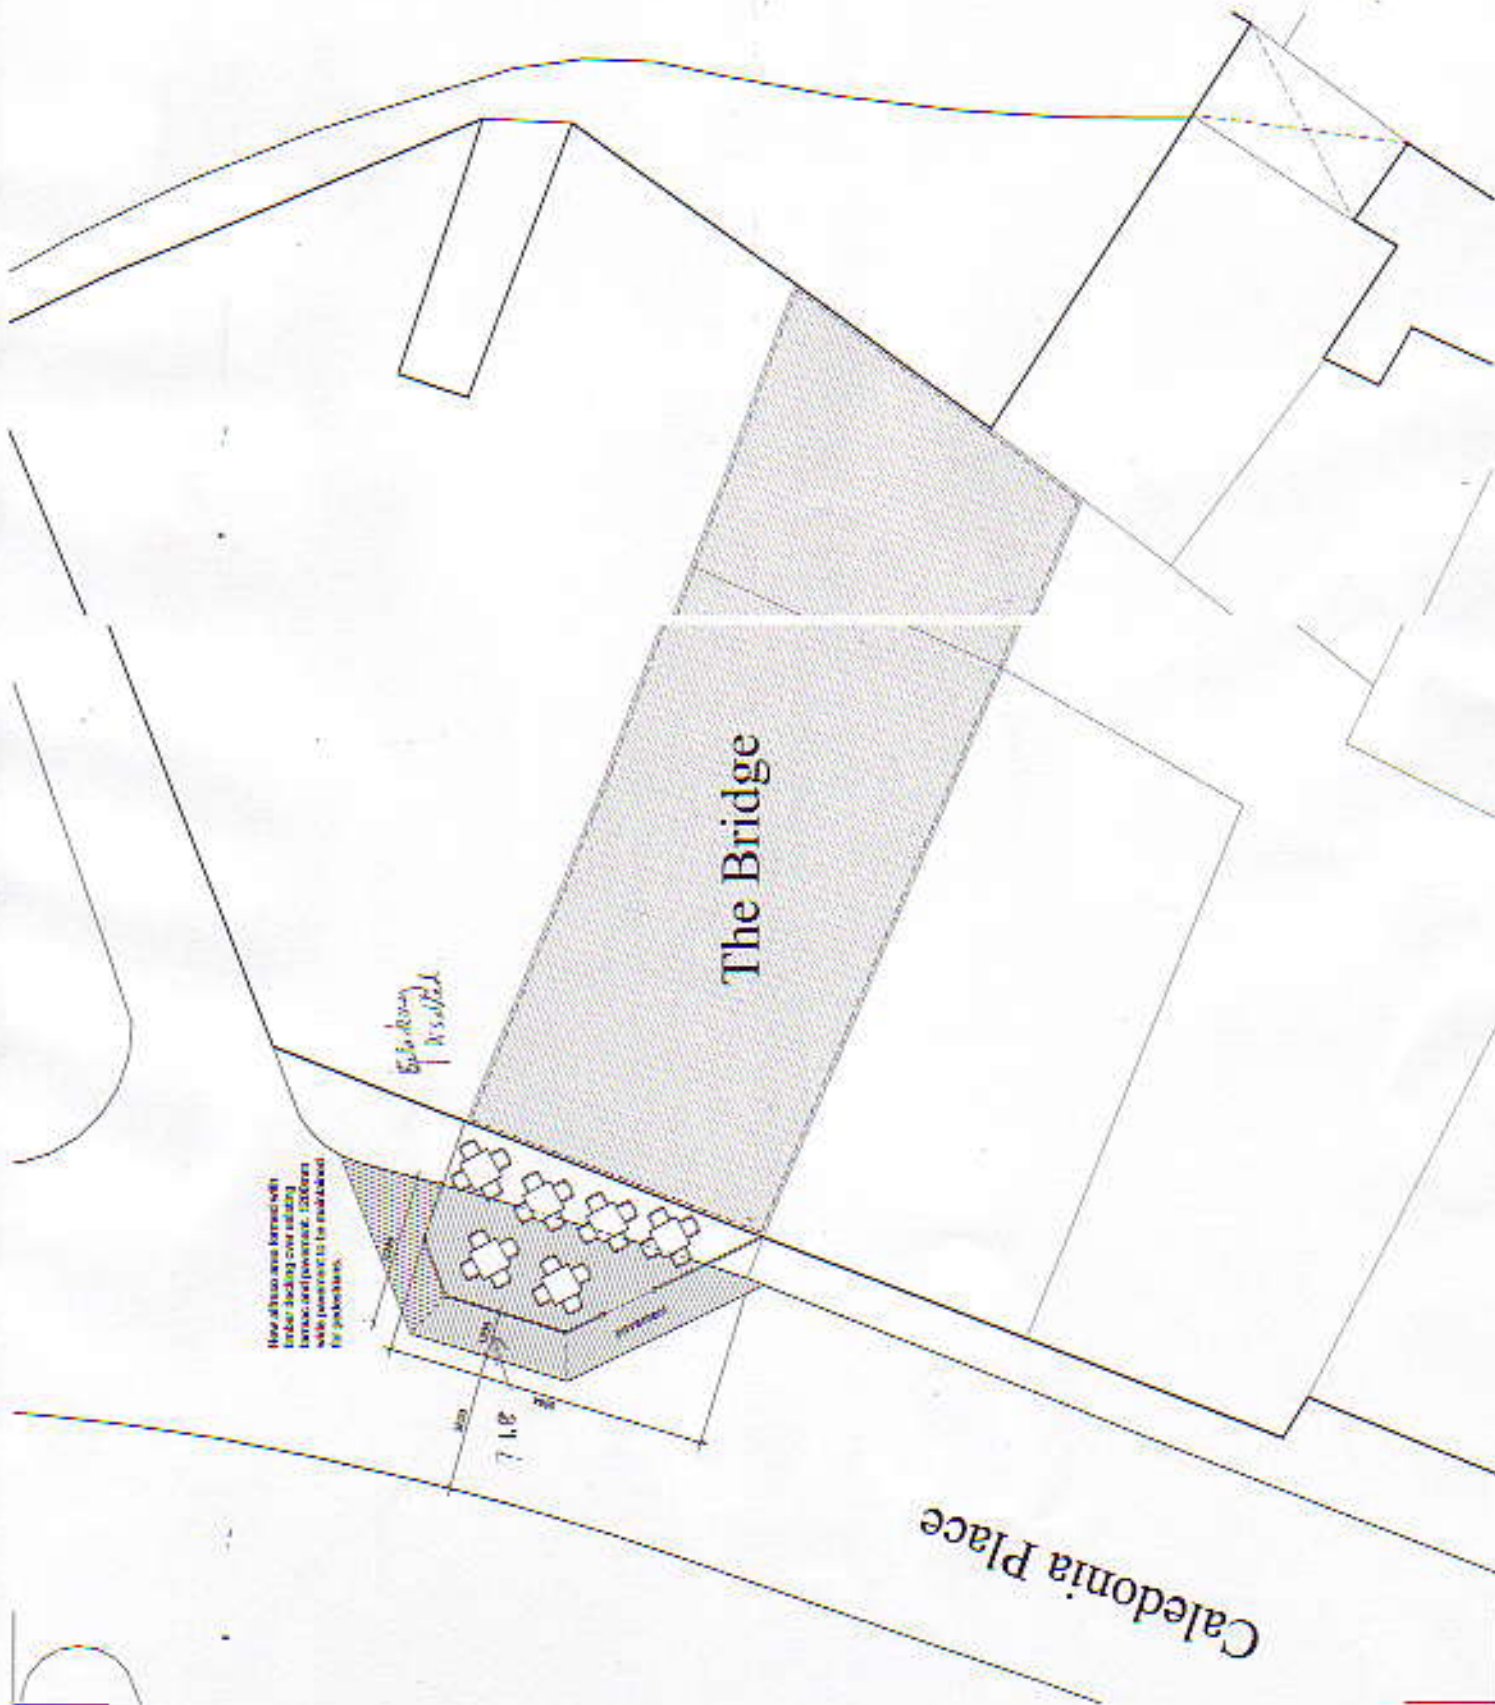

C. I. Hospitality

Proposed Pavement Widening
 & Allium Area at
 The Bridge
 The Weighbridge
 St. Heller

Site Plan & Photo

Preliminary

Week	Start	End	Phase
1	11/01/03	11/01/03	1.1

Andrew Harvey Architects
 100-110/111/112/999/1000

471 / 01 / 03