


**3 Bay Fully Enclosed Bus Shelter**  
**Specification:**  
**Description:**  
 Pyramid Roof/3 Bay Fully Enclosed / Two Front Openings  
**Dimensions:**  
 1300mm Wide x 3000mm Long x 2500mm High  
**Seating:**  
 Perch Seating Length of Shelter/ 700mm from Ground Level  
**Glazing:**  
 Roof - Bronze Tinted Polycarbonate  
**Colour:**  
 Dark Green framing



Photo A - Showing Location of Proposed Shelter

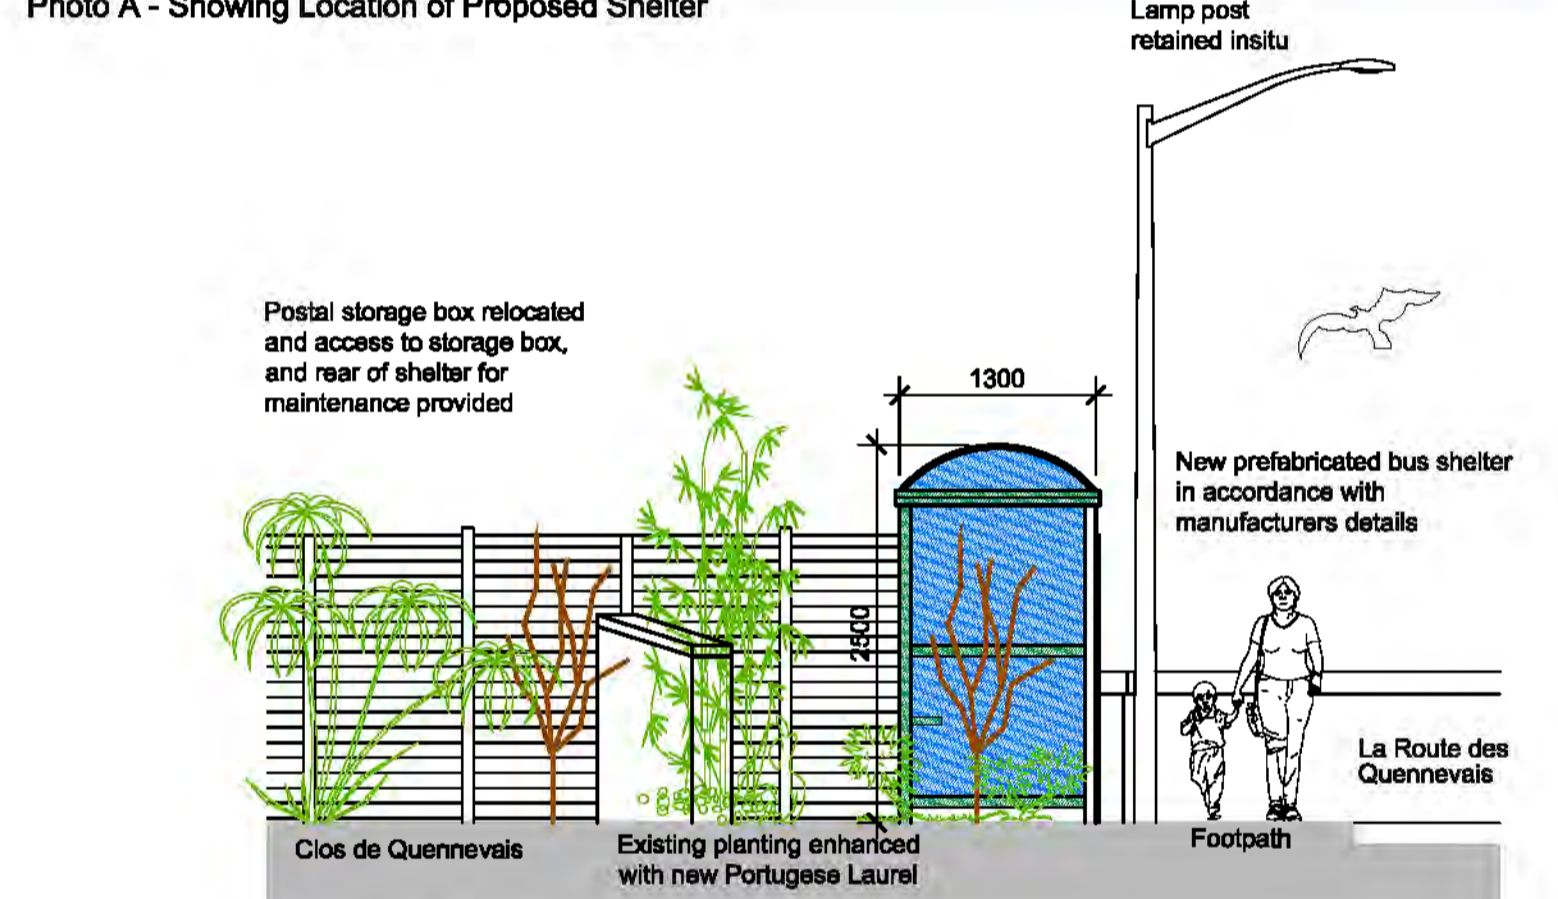

South Elevation

All dimensions are to be checked on site before the commencement of any works including the order of materials. Any discrepancies are to be reported to the Architect. Do not scale from this drawing. Unless the title 'Contract' or 'Working' has been added to these drawings then these drawings are not for site use and we will accept no responsibility for errors or omissions, the drawing will also not be adjusted to include for SER requirements. This drawing is design copyright © Andrew Harvey Architects Ltd. Digimap Licence Number J48. Portions of this drawing may include intellectual property of the States of Jersey and are herein used by permission.

Rev:      Date:      Revision Note:

client  
**States of Jersey**  
 Department of Infrastructure

project title  
**New Bus Shelter at**  
**Stop No. 3596**  
**Le Clos de Quennevais**  
**St. Brelade**

drawing title  
**Layout Plan, Elevations,**  
**Site Plan &**  
**Photo**  
**Consultation**

scale(s):  
 1:50 / 1:100

date:  
 August 2016

drawn:  
 R.M

checked:

**Andrew Harvey Architects**

1st Floor, Beresford House, Bellozanne Road,  
 St. Helier, Jersey, JE2 3JW

telephone: 01534 869291  
 facsimile: 01534 869293

mobile: 07797 740530  
 enquiries@aha.co.je

drawing number:  
**1164 / 06 / 01**

revision  
**A**