


La Route de St Aubin
South Elevation

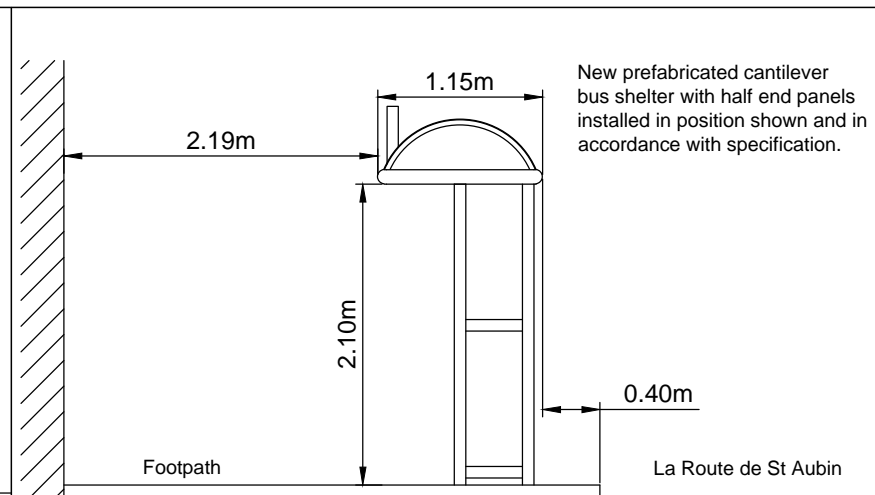

Section A-A

3 Bay Bus Shelter

Specification

Description:
Dome Roof/3 Bay Cantilever with Half End Panels

Dimensions:
1030mm Wide x 3120mm Long x 2500mm High

Seating:
Length of Shelter/ 700mm from Ground Level

Glazing:
Roof - Bronze Tinted Polycarbonate
Sides - 6mm TSG


Colour:
Green framing



Photo A - Looking East along La Route de St Aubin



Photo B - Looking South at Proposed Site

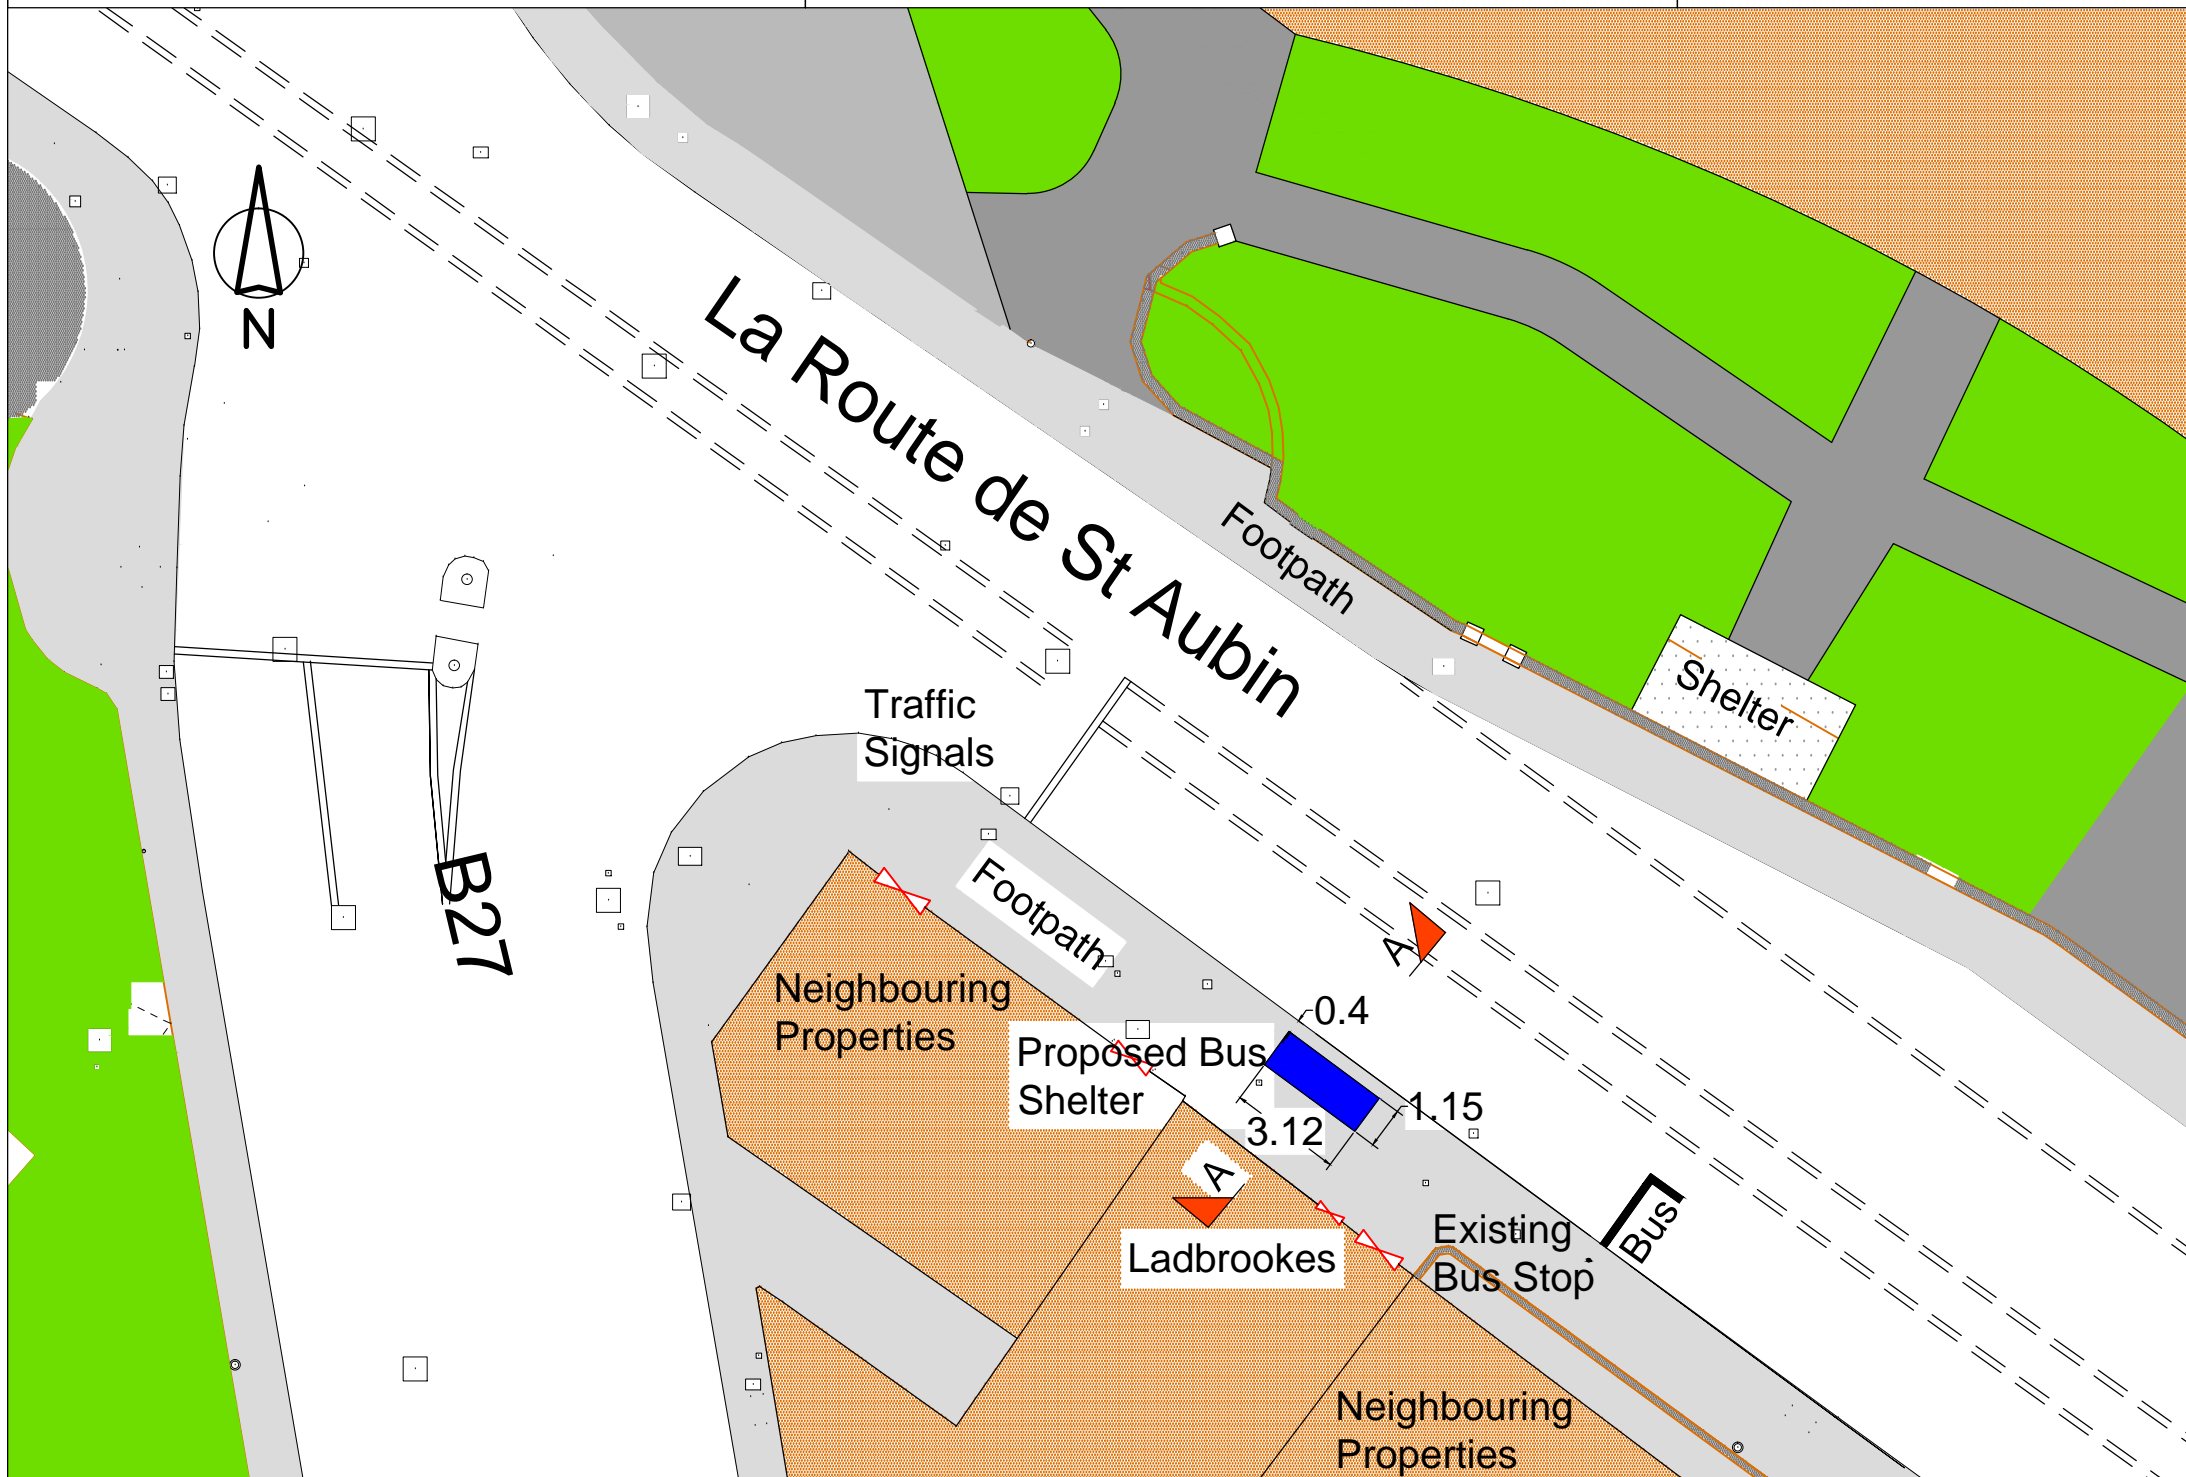

| Rev. | Date | Details |
|------|------|---------|
| | | |
| | | |

Transport and Technical Services **States of Jersey**

Highways and Infrastructure Section

P.O. Box 412, States Offices,
South Hill, St Helier,
Jersey, JE4 8UY

Tel: +44 (0)1534 445509 website: www.gov.je
Fax: +44 (0)1534 445529 email: TTS@gov.je

Project
New Bus Shelter
at
La Route de St Aubin
First Tower
St Helier

Title
Layout Plan,
Elevations, Site Plan
And Photos

Drawn by: JT Checked by: RC

Scale: 1:100, 1:25 Date: June 2013