


SD 1

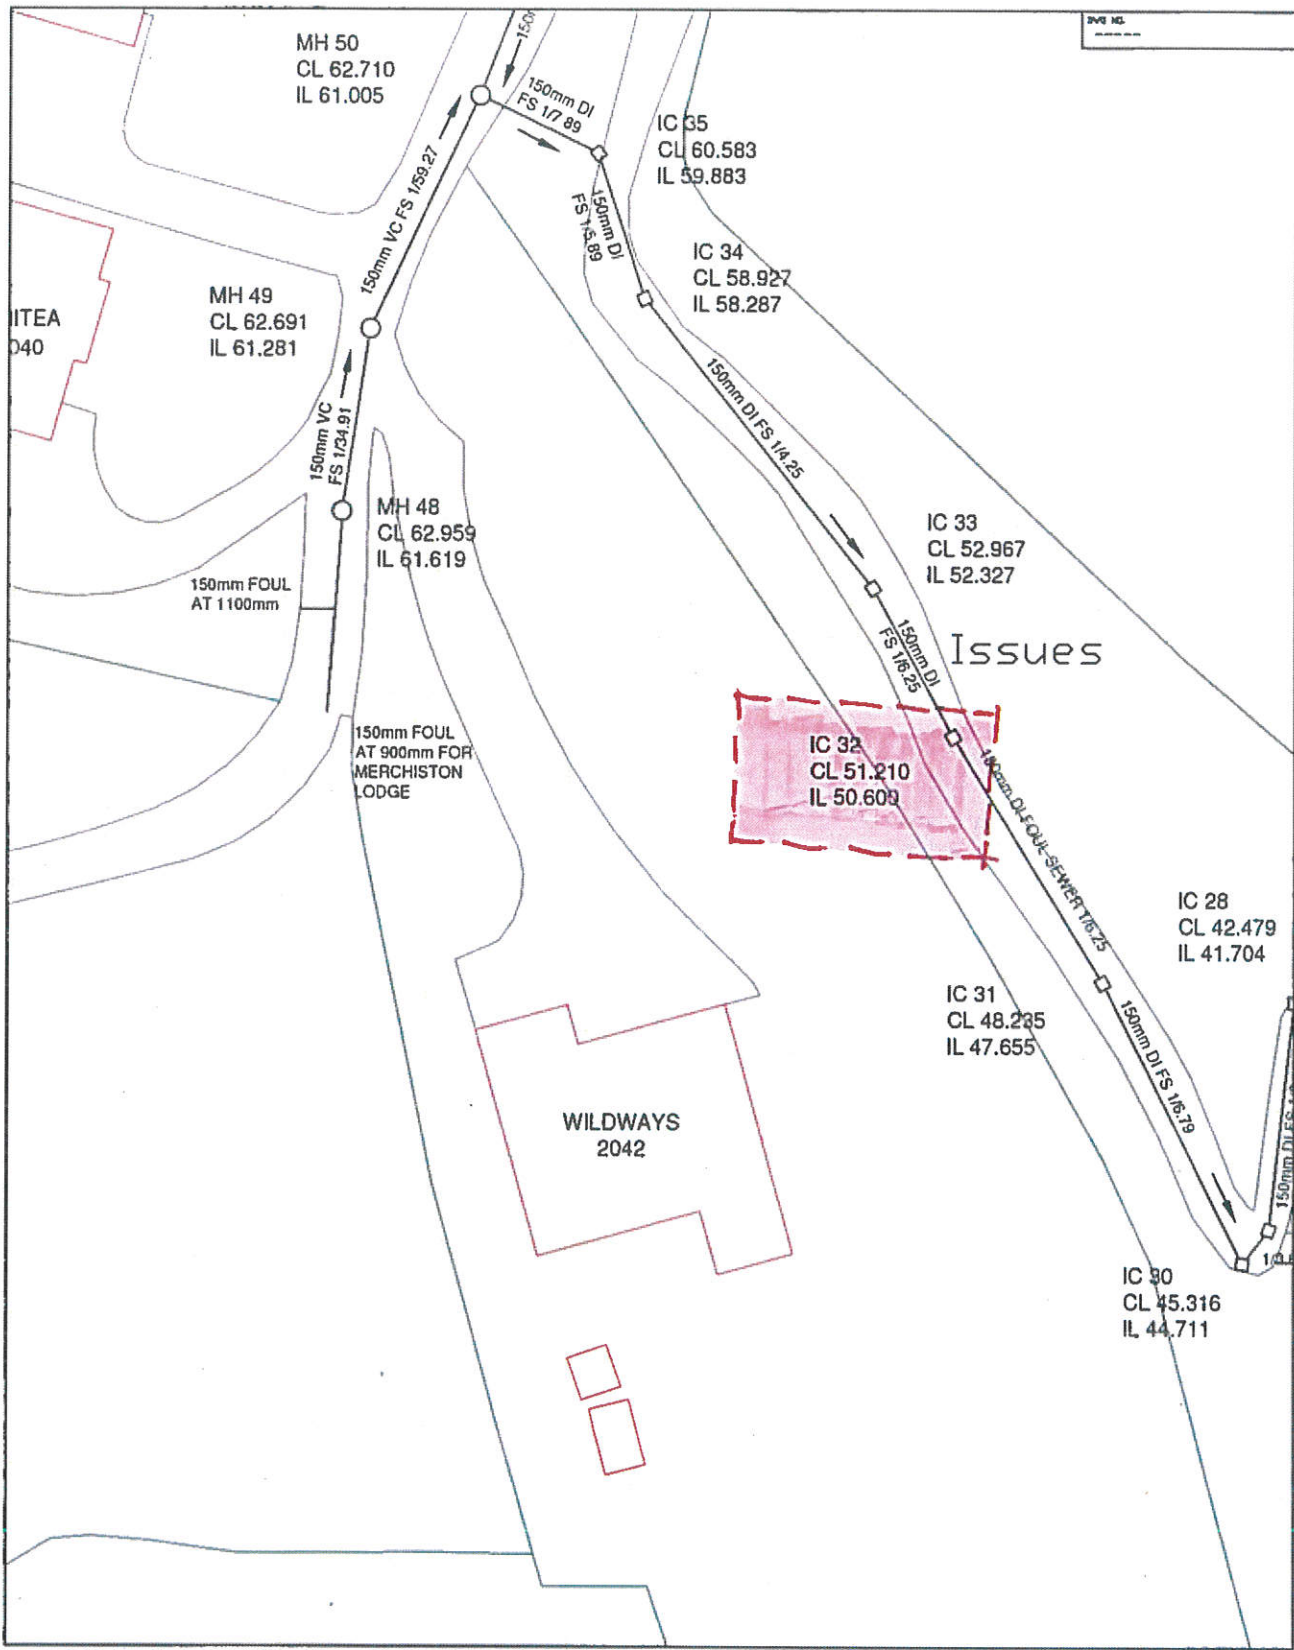





FILE NAME I:\RECORDS\DRAWINGS\RECORD\DW\Island Sewers\South Vest.dwg

  
**DEPARTMENT FOR INFRASTRUCTURE**  
 OPERATIONAL SERVICES  
 P.O. BOX 412,  
 STATES OFFICES  
 SOUTH HILL  
 ST HELIER  
 JERSEY  
 JE4 BUY  
 TEL: 01534 445309

DEPARTMENT FOR INFRASTRUCTURE, STATES OF JERSEY COPYRIGHT.  
 INFORMATION HAS BEEN PROVIDED FROM DATA CURRENTLY AVAILABLE  
 AND IS THEREFORE NOT NECESSARILY COMPREHENSIVE.  
 ALL DEVELOPMENTS MUST BE IN COMPLIANCE WITH DRAINAGE  
 (JERSEY) LAW, 2005.  
 DRAINAGE (JERSEY) LAW, 2005 ARTICLE 17(1)(b) STIPULATES THAT NO  
 NEW CABLE, CONDUIT MAIN OR PIPE SHALL BE CONSTRUCTED WITHIN  
 ONE METRE OF A PUBLIC SEWER OR OUTFALL.  
 © STATES OF JERSEY 2016 DO NOT SCALE OFF DRAWING.

DWG TITLE		
WILDWAYS PARK ESTATE St BRELADE		
DRAWN BY DPT RECORDS	SCALE NTS	SHEET SIZE A4
DWG NO.		
DATE 09/08/2016	SHEET NO. 1 of 1	REVISION RECORD

5.D.3

**NOTES**

Precision Surveys Ltd drawing "PS827-1018", and the Digital map file have been used as a base plan for this document.

All coordinates are in metres and are related to the Jersey Mercator Grid.

**Boundary Coordinates**

BP1 Eastings= 352320.03 Northings= 65701.25  
 BP2 Eastings= 352425.95 Northings= 65703.12  
 BP3 Eastings= 352521.09 Northings= 65708.30  
 BP4 Eastings= 352632.23 Northings= 65718.73  
 BP5 Eastings= 352650.94 Northings= 65736.52  
 BP6 Eastings= 352813.53 Northings= 65789.18  
 BP7 Eastings= 35287.78 Northings= 65833.54  
 BP8 Eastings= 35295.32 Northings= 65837.66  
 BP9 Eastings= 35293.87 Northings= 65838.35

DATE: 04/08/2024  
 DRAWN BY: CR  
 CHECKED BY: CR  
 PROJECT TITLE: WILDWAYS PARK ESTATE ST BREADE  
 DRAWING TITLE: SITE PLAN WITH BOUNDARY COORDINATES

CLIENT: SEAN SUMMERS

precision surveys

Office Number: 1024

DATE: 04/08/2024

SCALE: N/A

DRAWING NO: PS827-103

SHEET NO: 1 of 1

