


APPENDIX A – SITE PLAN

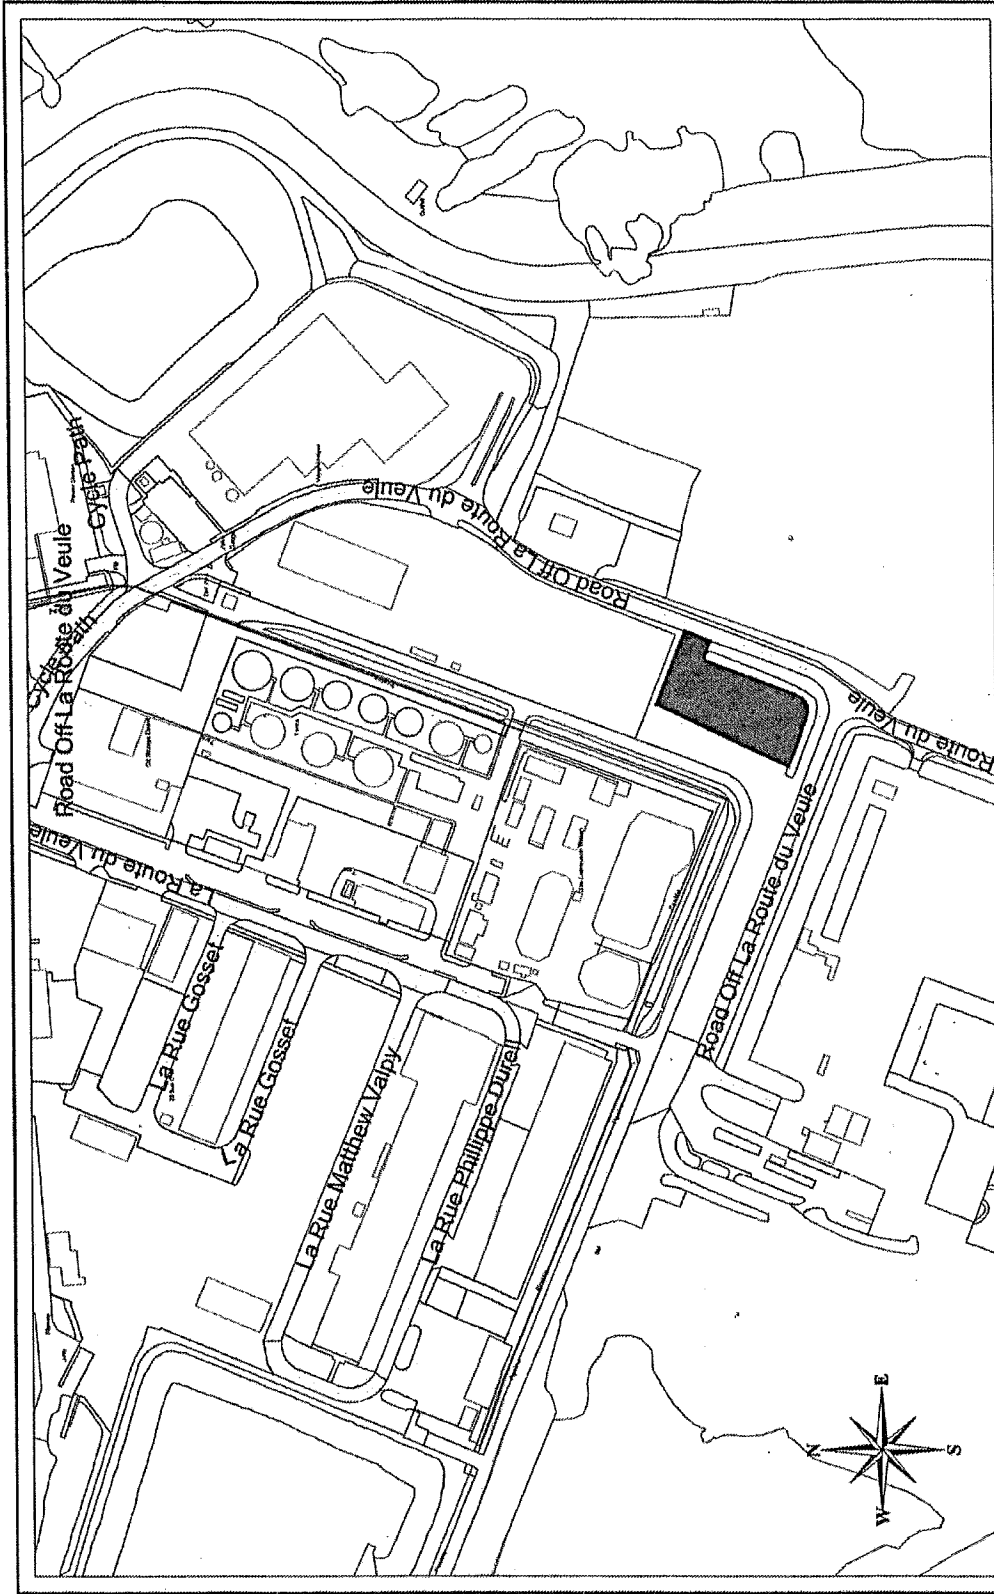

 <p>States of Jersey</p>	<p>La Collette Commercial Car Park, St Helier</p>	<p>Drawing No: 1171</p>
<p>Boundary Information Supplied by the States of Jersey Planning Office, but no responsibility can be accepted for error.</p>		
<p>COPYRIGHT STATES OF JERSEY</p>		