

do not copy or reproduce this drawing either in part or in whole without the written consent from designplus architectural limited

© designplus architectural limited 2014

Project: the boathouse
Location: la route de st catharine, st martin
Client: Sarah Pierce / John Moxey

Scale: 1:100 @ A1

Date: 29/04/14

Author: J.M.P.

Checker: J.M.P.

Project No: DP1546 102 01

Sheet No: 01

Scale: 1:100 @ A1

Date: 29/04/14

Author: J.M.P.

Checker: J.M.P.

Project No: DP1546 102 01

Sheet No: 01

Project: the boathouse

la route de st catharine
st martin

Client: Sarah Pierce / John Moxey

Scale: 1:100 @ A1

Date: 29/04/14

Author: J.M.P.

Checker: J.M.P.

Project No: DP1546 102 01

Sheet No: 01

Scale: 1:100 @ A1


Date: 29/04/14

Author: J.M.P.

Checker: J.M.P.

Project No: DP1546 102 01


Sheet No: 01

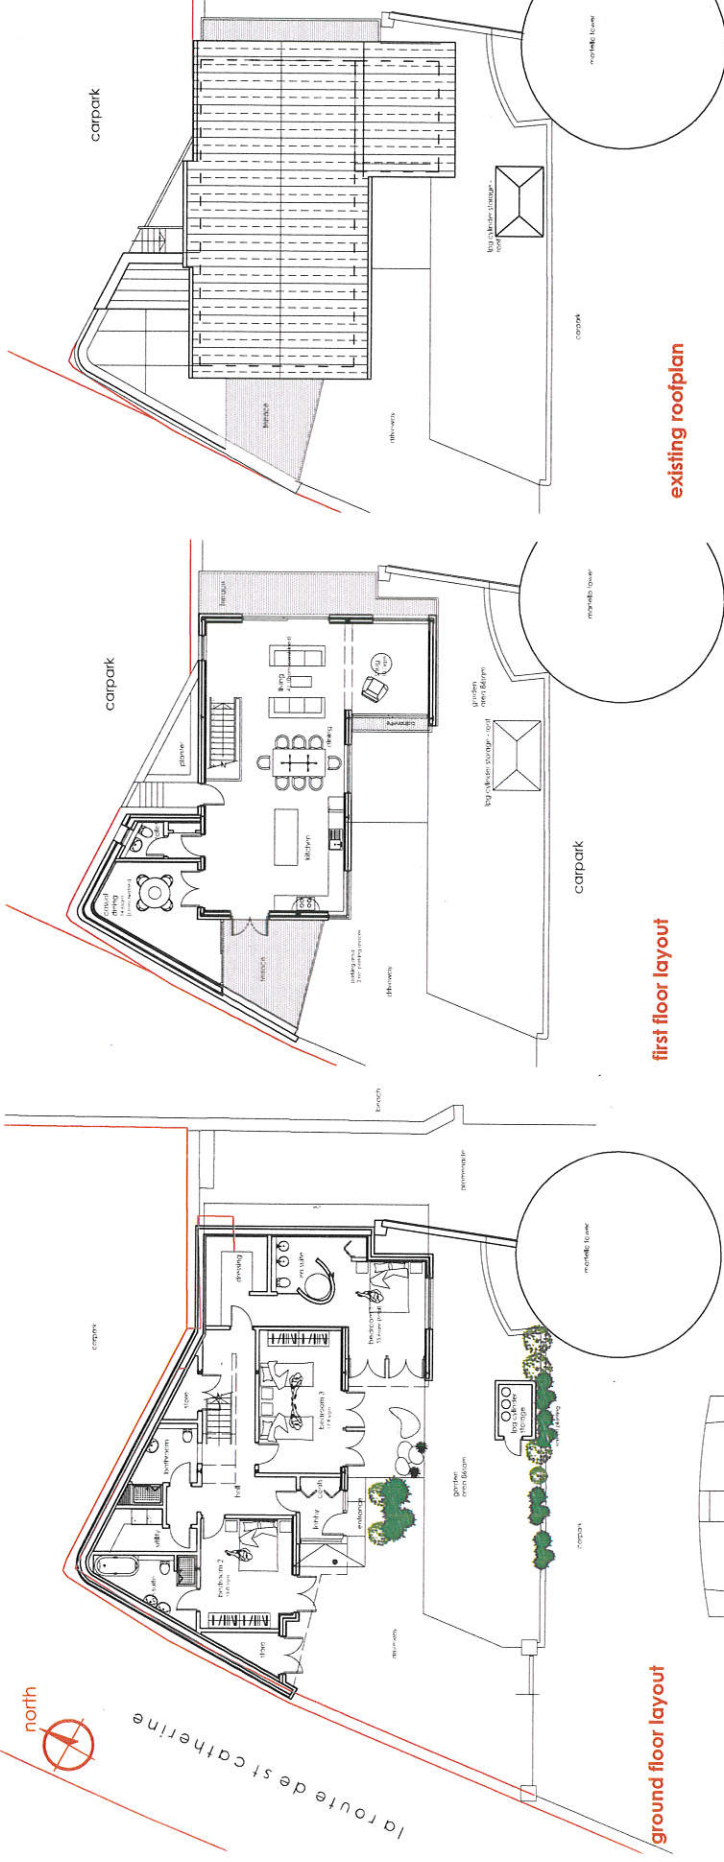

ground floor layout


first floor layout

existing roofplan

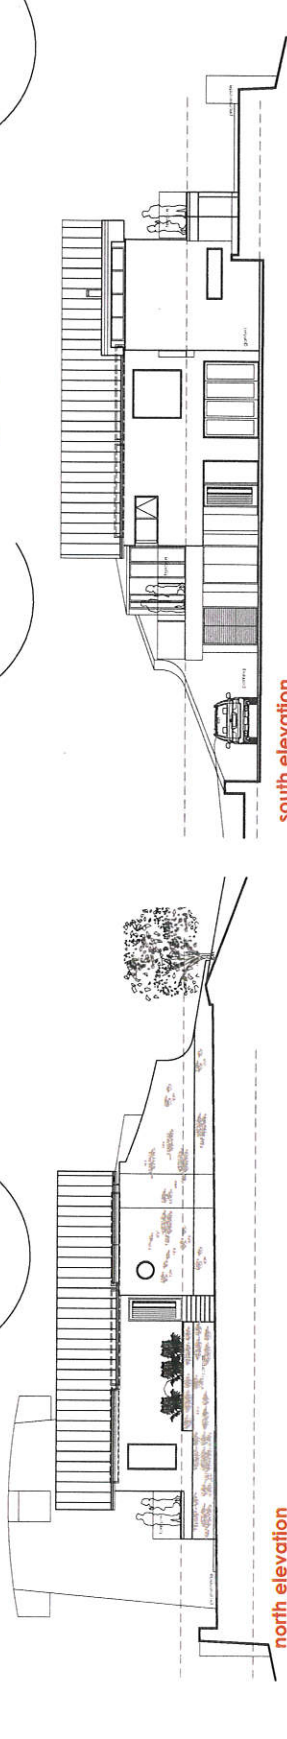

north elevation

south elevation

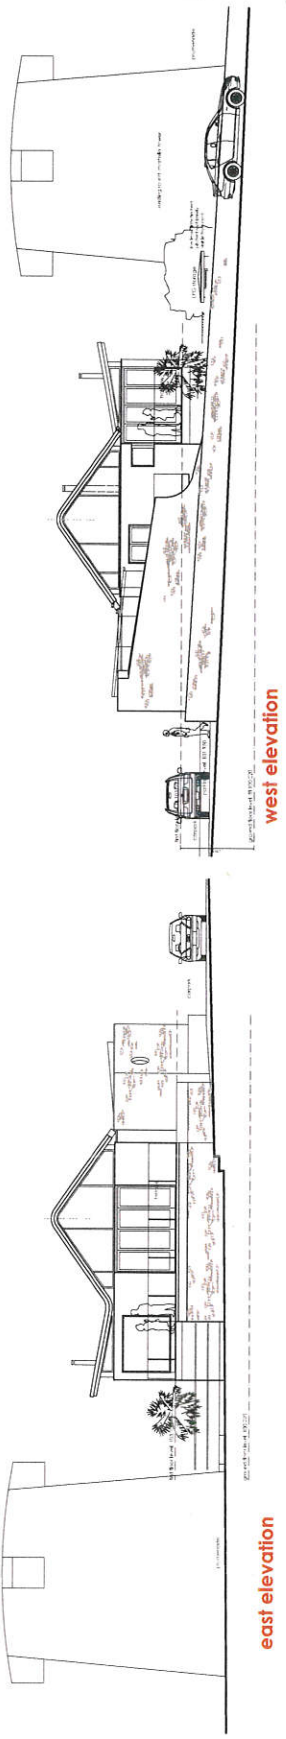

east elevation

west elevation

photographs as existing



as existing plans / elevations - 1:100 @ A1

the boathouse


Copyright © 2014 Designplus
 This drawing is the property of Designplus and is not to be reproduced, stored in a retrieval system, or transmitted in any form or by any means, electronic, mechanical, photocopying, recording, or by any information storage and retrieval system, without the prior written permission of Designplus.
 All rights reserved.

do not copy or replicate this drawing either in part or in whole without the written consent from designplus architectural design

Copyright © 2014 Designplus

Client: Sarah Pierce / John Maxey
 Project: Planning
 Date: 29.04.14
 Scale: 1:100 @ A1
 Drawn: mjld
 Checked: dca


| NO. | DATE | BY | CHKD | DESCRIPTION |
|-----|----------|------|------|---------------|
| 01 | 29.04.14 | mjld | dca | Final drawing |

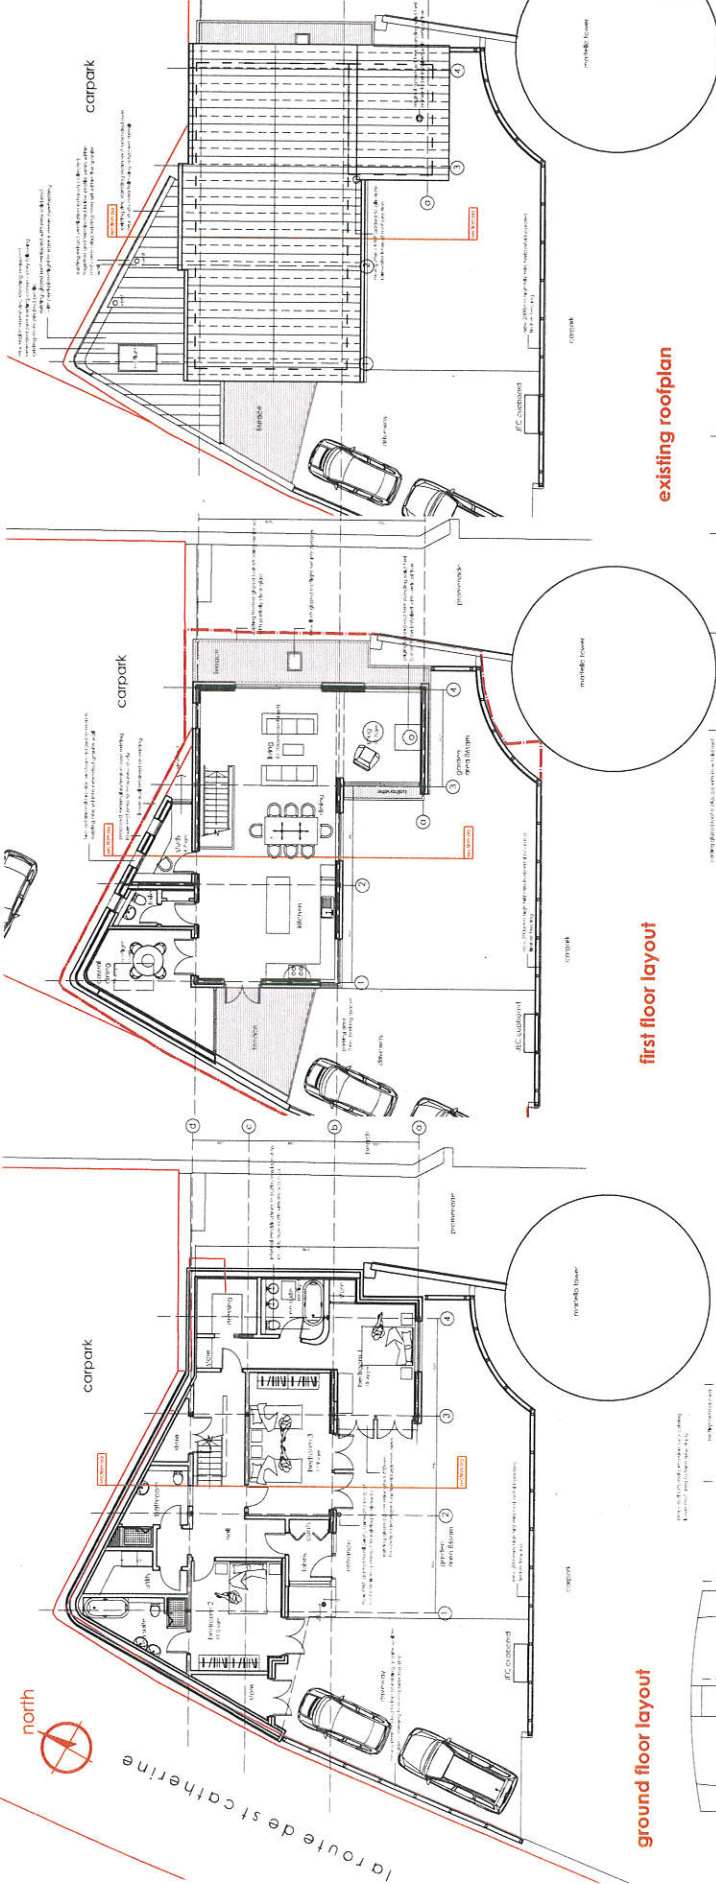

ground floor layout

first floor layout


existing roofplan

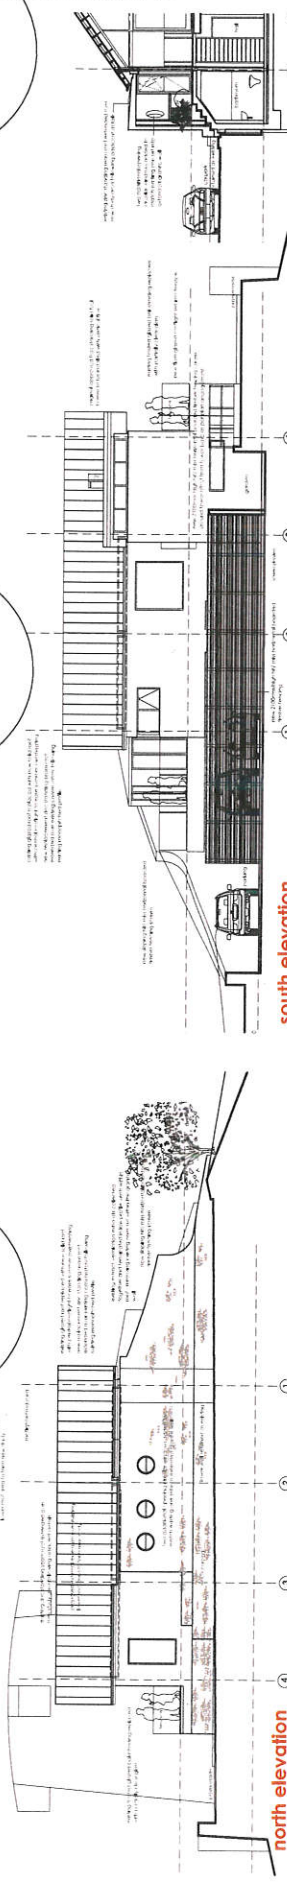

north elevation

south elevation

part section aa

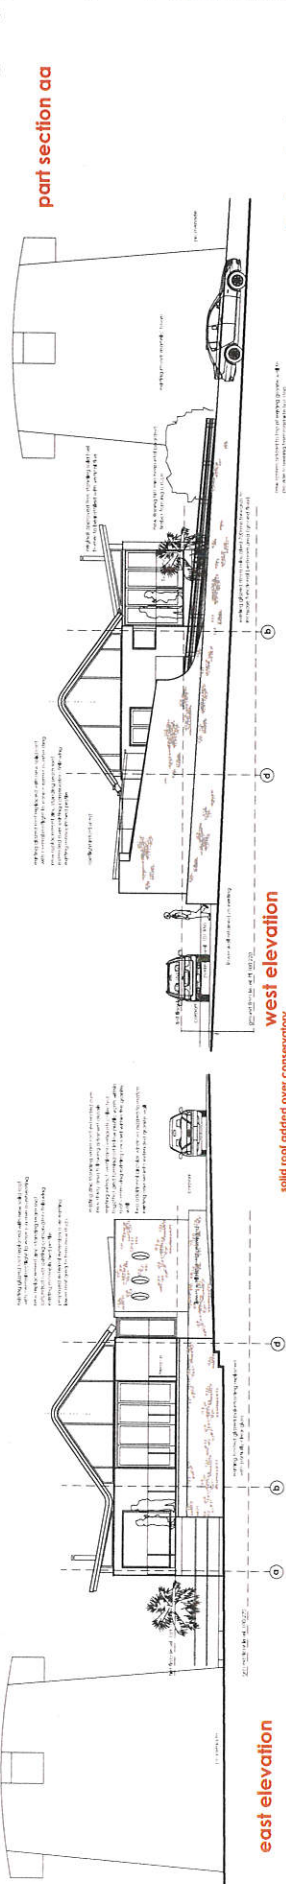

east elevation

west elevation

photographs as existing

existing fence replaced

ground floor glazed door screen relocated forwards

garden area demarked

existing obscured glazed balustrade replaced with partially clear glass

