

notes
 figured dimensions only are to be taken from this drawing
 all dimensions are to be checked on site before any work is put in hand, if in doubt seek confirmation
 this drawing must be read in conjunction with all other architects detail drawings, schedules and specifications
 all drawings are to be read in conjunction with relevant drawings from other consultants, in case of inconsistencies seek clarification
 this drawing must not be copied in whole or in part without the prior written permission of **origin architecture studio**
 copyright - origin architecture studio

revision	description	date
01	POA Plan E - first issue	08.03.18

project details
retreat farm (tamba park)
 la rue de la frontiere
 st. lawrence/st. mary
JE3 3EG


client
JAJ Properties Limited

origin
 architecture studio
 'the beach hut'
 two watkin villa
 victoria avenue
 st helier JE2 3LU
 e: origin.arcstudio@icloud.com
 m: 07797757922
 t: 01534 484658

drawing title
proposed access improvements


scale
 1:250/100 at A1
 date
07.03.2018

status
planning

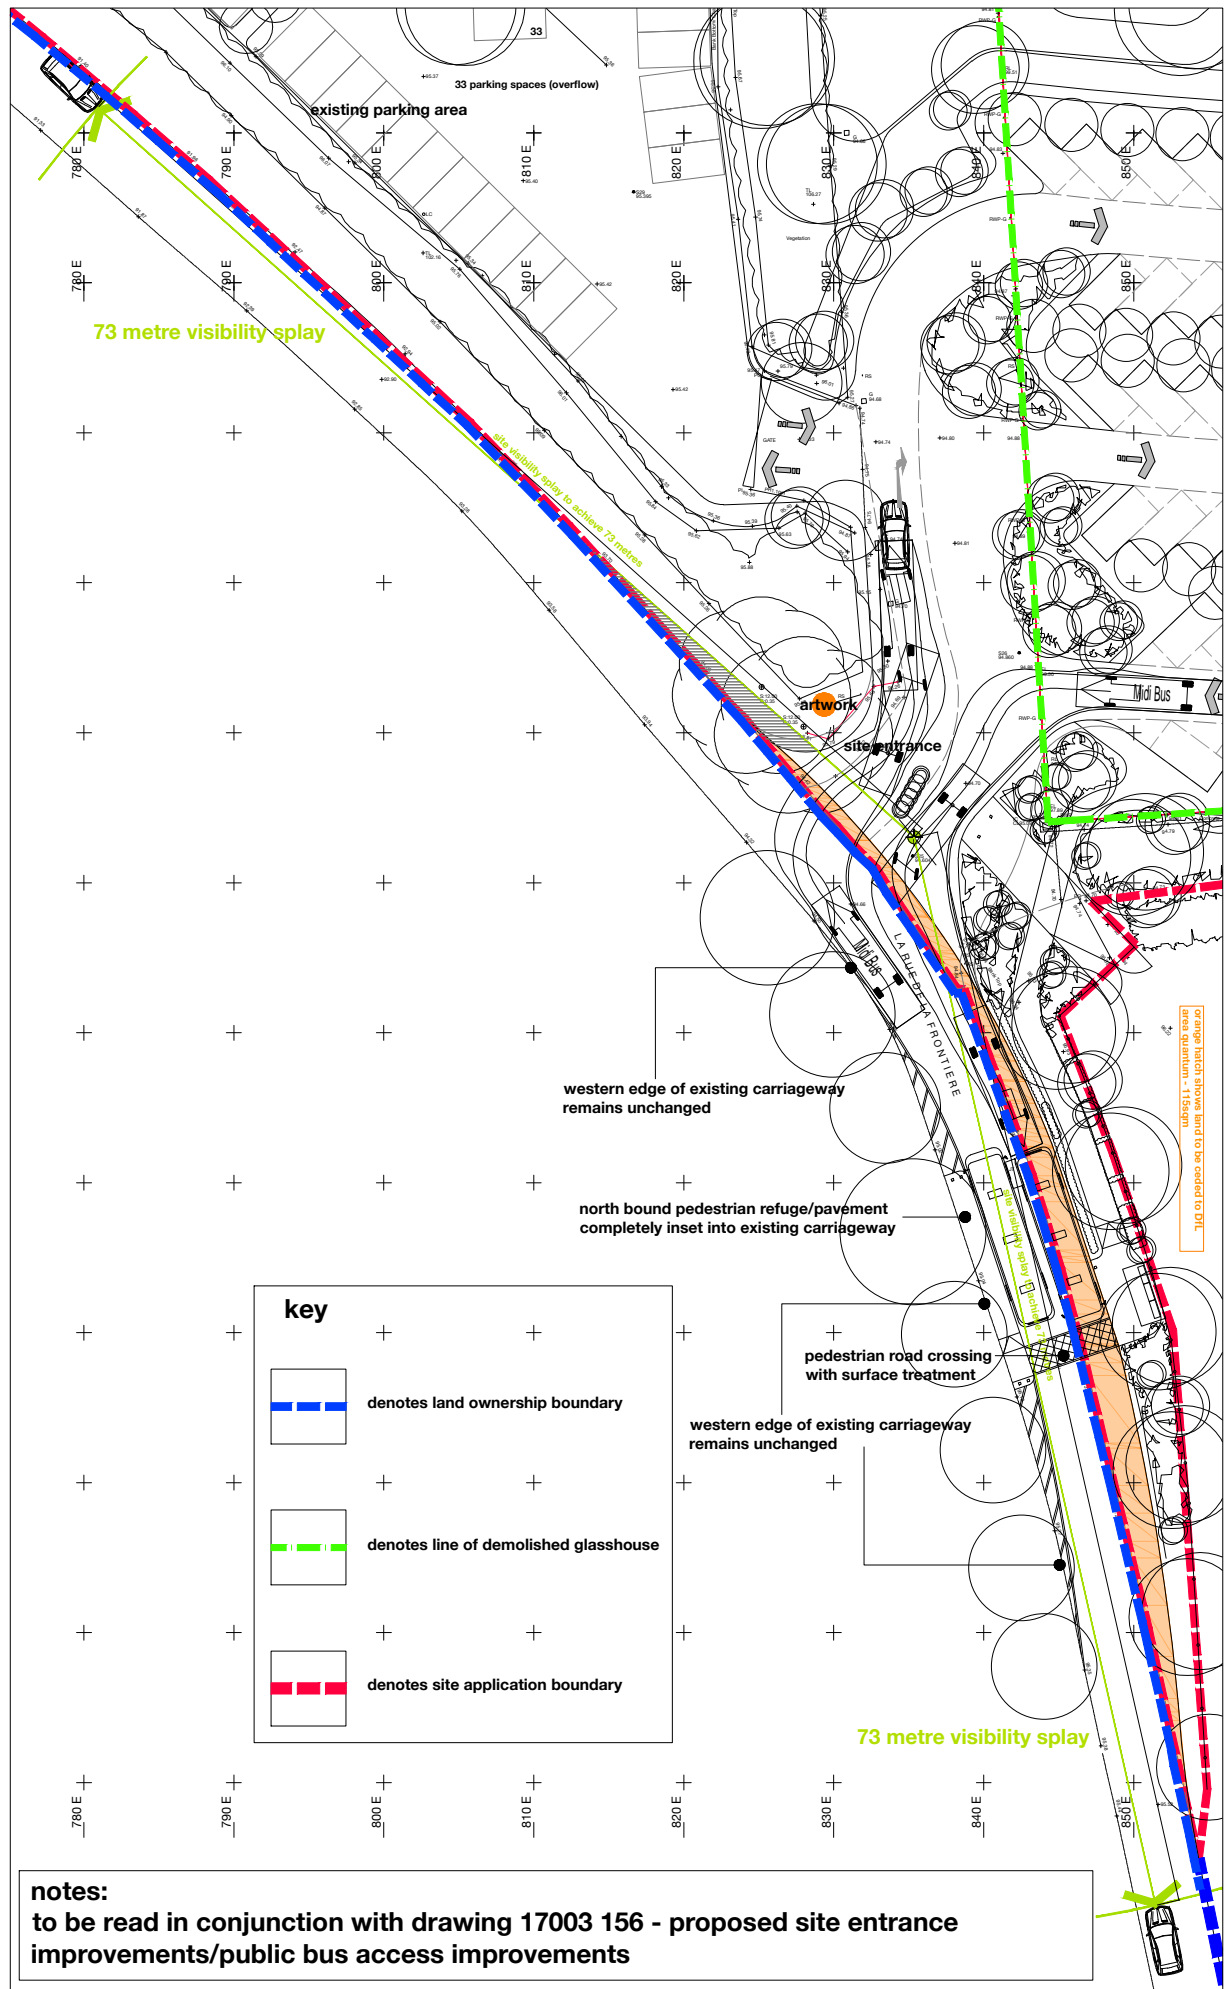

site visibility splays at 1:250

PLAN E (POA) proposed

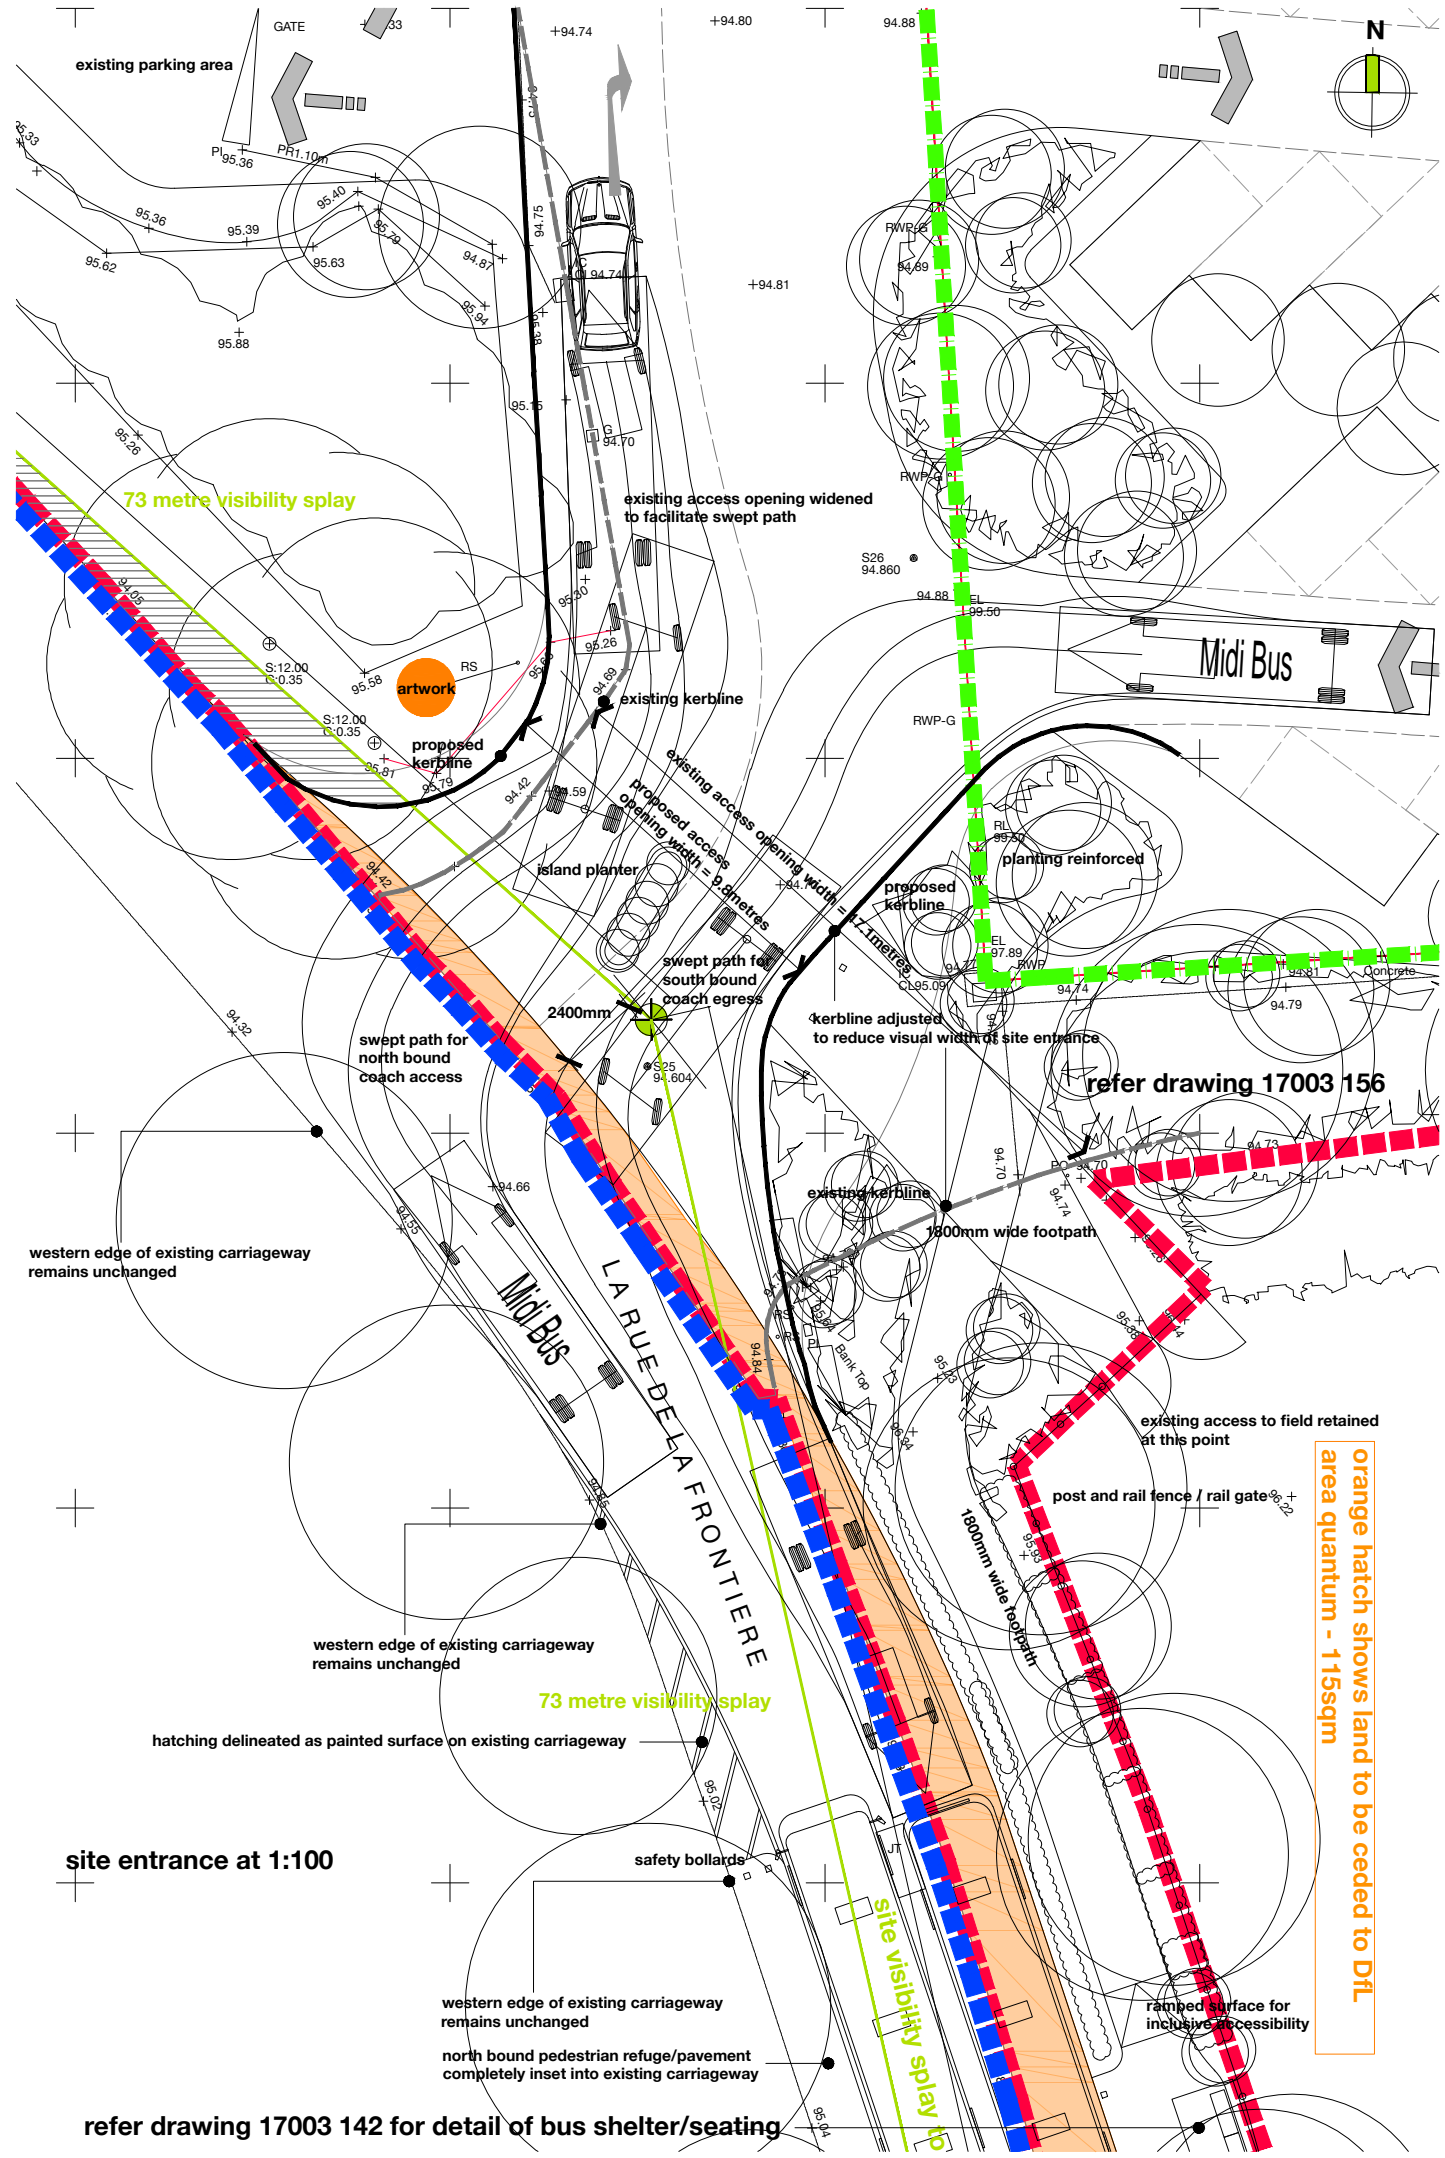

refer drawing 17003 142 for detail of bus shelter/seating