

notes  
 figured dimensions only are to be taken from this drawing  
 all dimensions are to be checked on site before any work is put in hand, if in doubt seek confirmation  
 this drawing must be read in conjunction with all other architects detail drawings, schedules and specifications  
 all drawings are to be read in conjunction with relevant drawings from other consultants, in case of inconsistencies seek clarification  
 this drawing must not be copied in whole or in part without the prior written permission of origin architecture studio  
 copyright - origin architecture studio

revision	description	date
----------	-------------	------

01	POA Plan D- first issue	08.03.18
----	-------------------------	----------

project details  
**retreat farm (tamba park)**  
 la rue de la frontiere  
 st. lawrence/st. mary  
 JE3 3EG

client  
 JAJ Properties Limited

**origin**  
 architecture studio

'the beach hut'  
 two watkin villa  
 victoria avenue  
 st helier JE2 3LU  
 e: origin.arcstudio@icloud.com  
 m: 07797757922  
 t: 01534 484658

drawing title  
**proposed parking area - site entrance improvements**

scale	date
1:100 at A1	07.03.2018


status  
**planning**

site access at 1:100 at A1

**PLAN D (POA) proposed**



site road access as existing

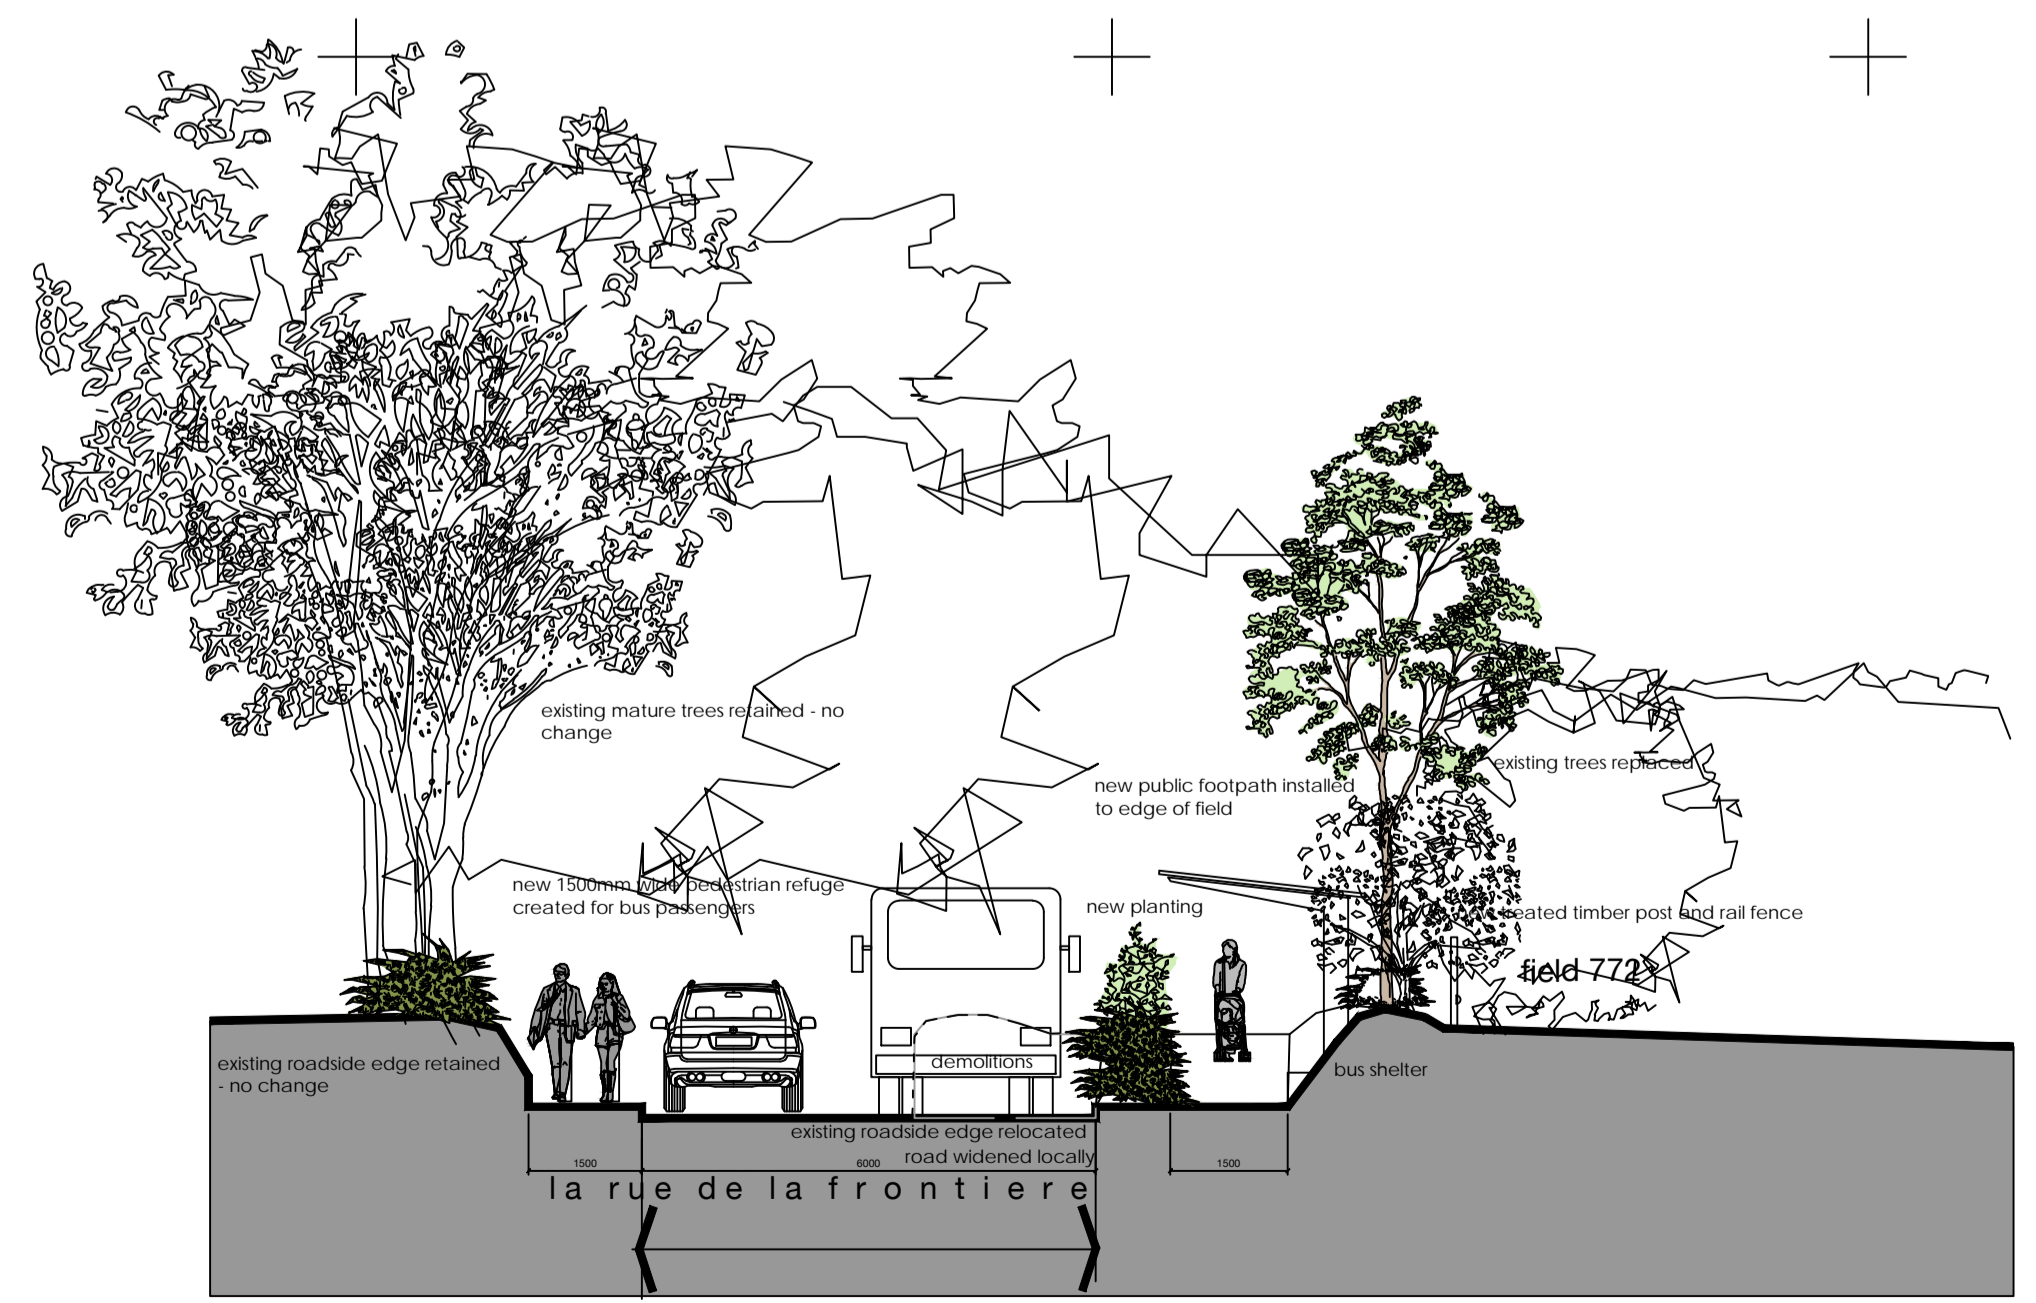

site road access as proposed