




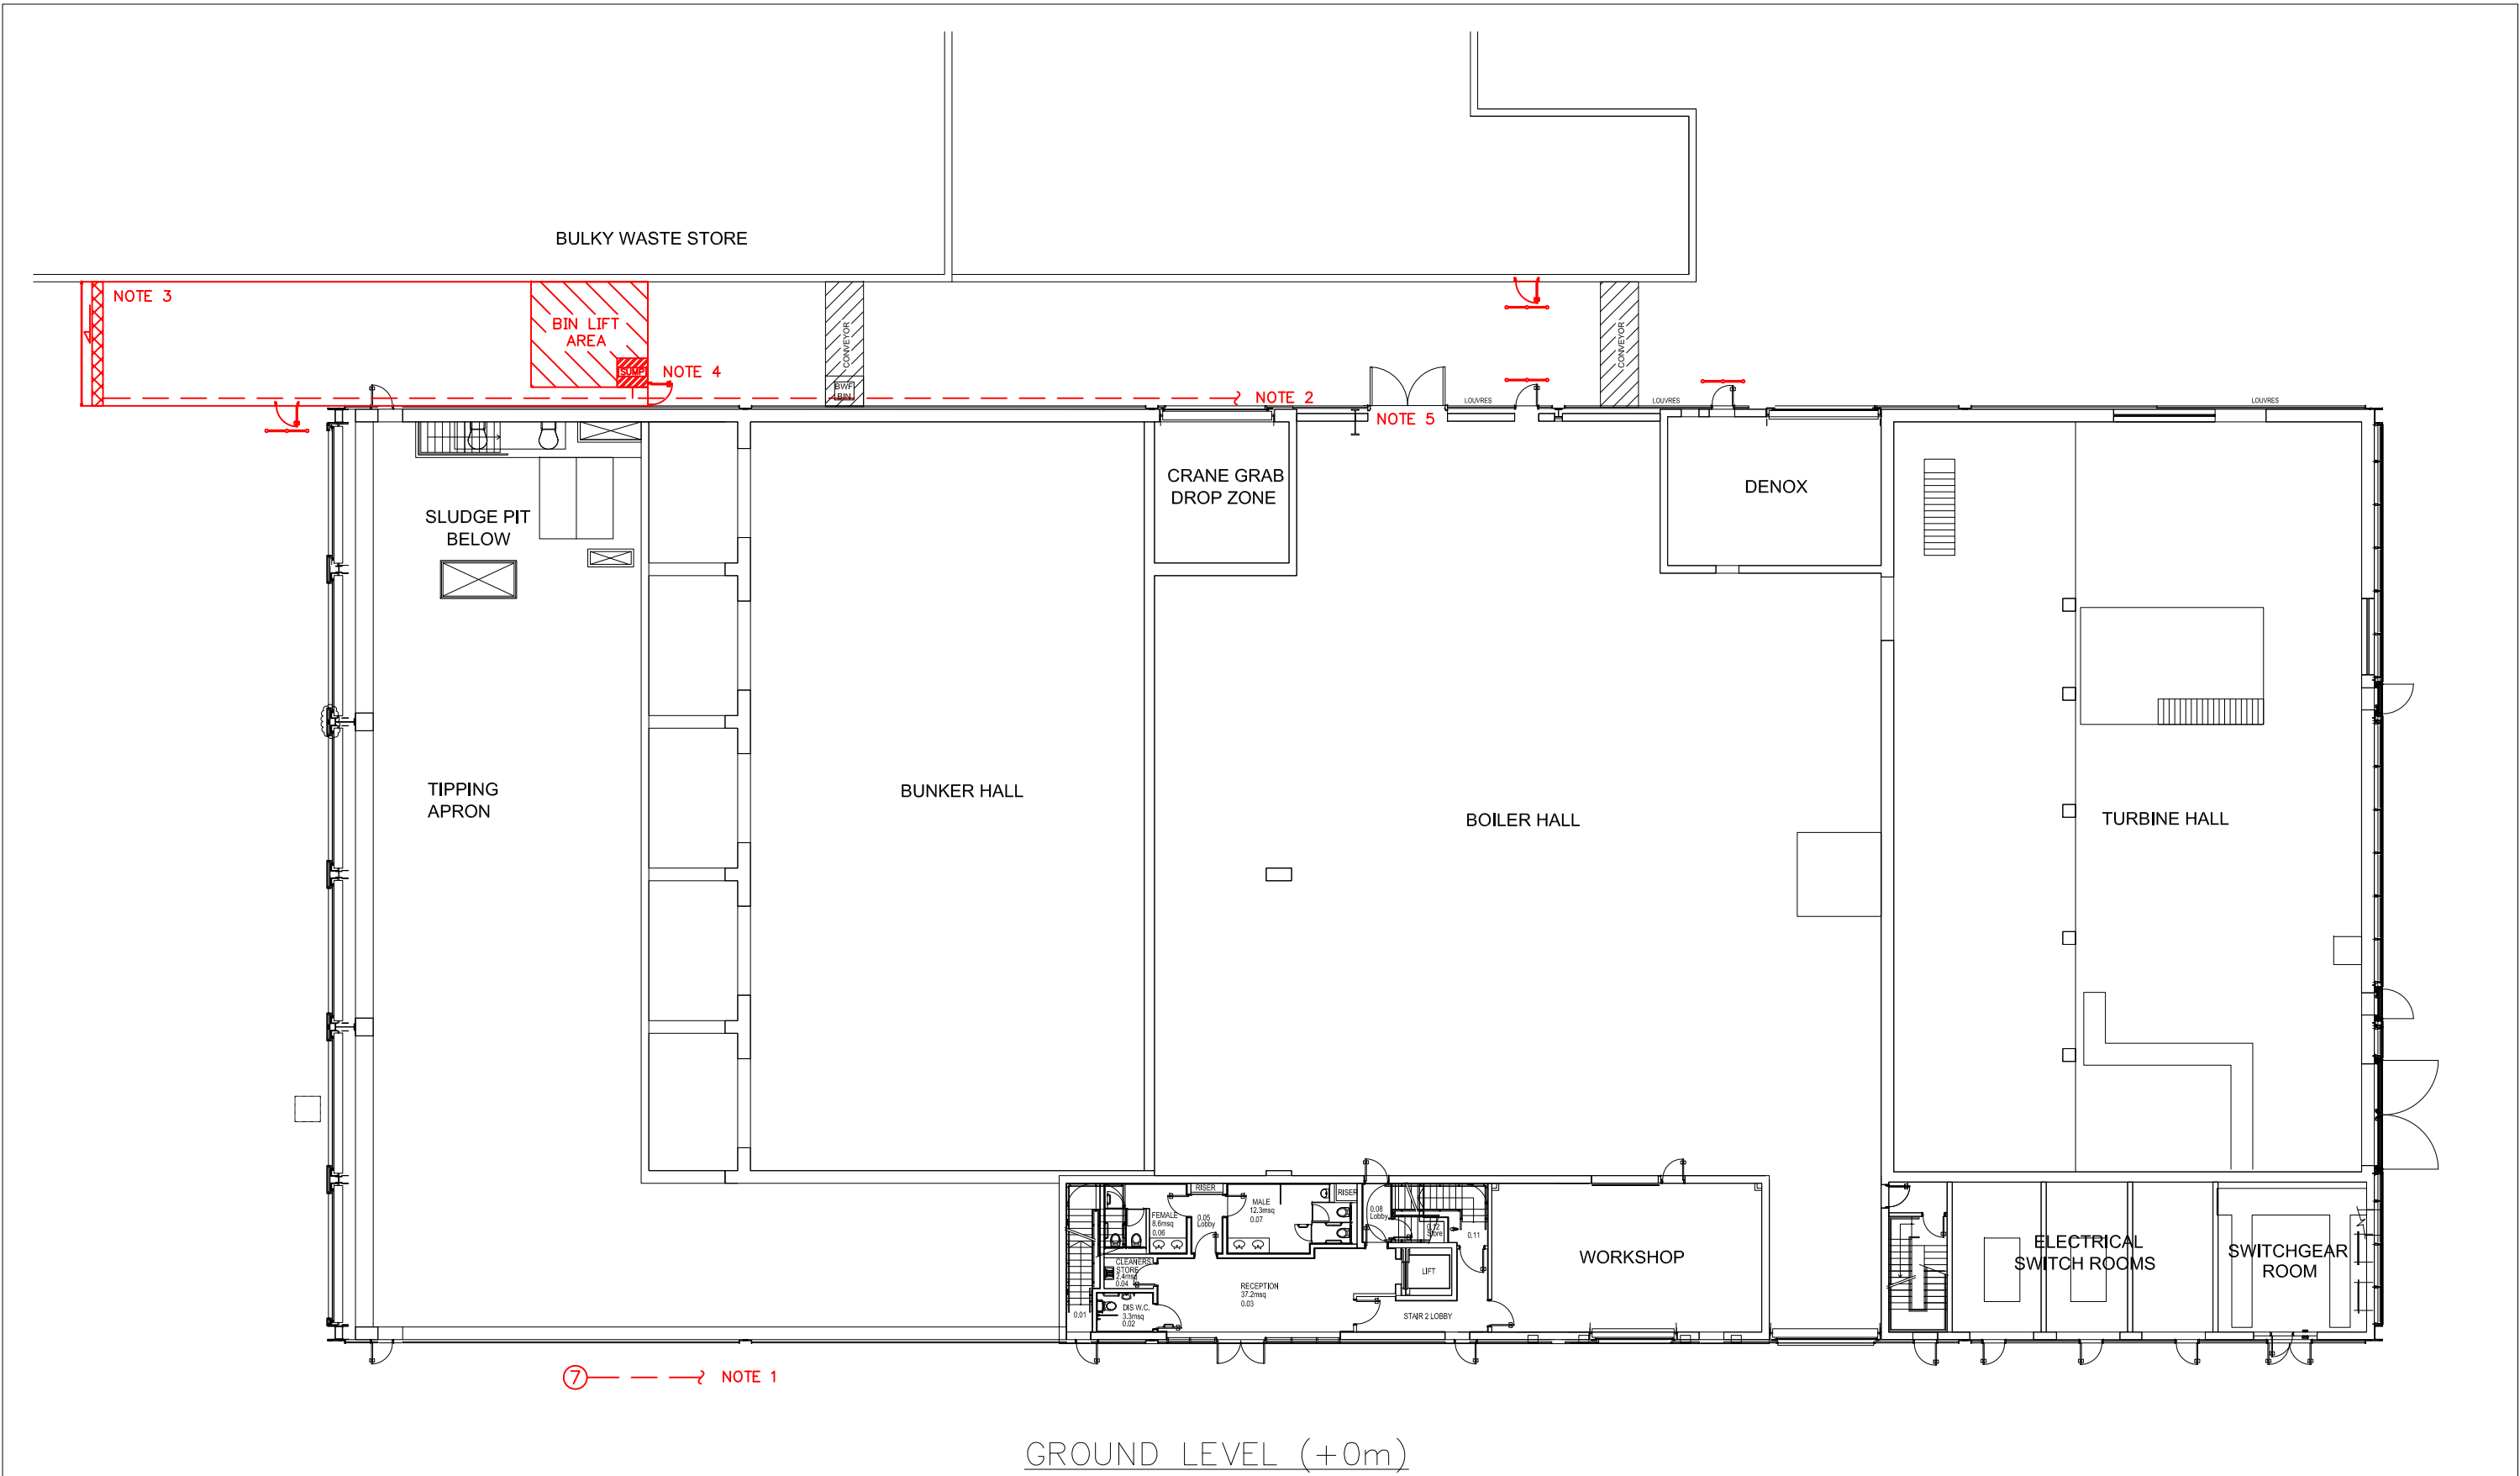

Scale: NTS DO NOT SCALE		Original Size A3	Rev.	Amendment	By	Chkd	Date	LEGEND	NOTES	Client JERSEY TTSD		FICHTNER CONSULTING ENGINEERS LIMITED Kingsgate, Wellington Road North Stockport, Cheshire SK4 1LW Tel: 0161-476 0032 Fax: 0161-474 0618		
Drawn By: AO			Date: 27.01.14	A1	PRELIMINARY	AO	KMB	27.01.14	① BOILER 1 STEAM SUPPLY	1. TO EXISTING FOUL WATER DRAIN MH FW 1.5.0.	Site LA COLLETTE EFW			
Checked By: KMB			Date: 27.01.14	A2	CLIENTS COMMENTS	AO	KMB	03.02.14	② BOILER 2 STEAM SUPPLY	2. TO EXISTING FOUL WATER DRAIN MH FW 1.1.0.	Project CLINICAL WASTE TREATMENT RELOCATION			
CAD Ref.: N/A				A3	CLIENTS COMMENTS	AO	KMB	07.02.14	③ FLUE GAS STREAM 1 TIE-IN	3. ACO S100K CHANNEL DRAIN.	Title EXTERNAL LIFT PROPOSAL			
				A4	CLIENTS COMMENTS	AO	KMB	07.03.14	④ FLUE GAS STREAM 2 TIE-IN	4. EXISTING SURFACE WATER GULLY DRAIN TO BE BLOCKED OFF	Office of Issue STOCKPORT	Telephone No. 0161-476 0032	Drawing No. 1620-0600-0013	Revision A7
				A5	INTERNAL REVISION	AO	KMB	12.05.14	⑤ STEAM TO CONDENSER	5. ADD WARNING NOTICE TO DOORS; "DANGER: DO NOT OPEN DOORS WITHOUT FIRST CHECKING ALLEY IS CLEAR OF VEHICLES"				
				A6	REVISED FOLLOWING HAZOP REVIEW	AO	KMB	04.06.14	⑥ FUEL OIL SUPPLY					
				A7	REVISED FOLLOWING CLIENT REVIEW	AO	KMB	04.08.14	⑦ FOUL WATER DRAINAGE					

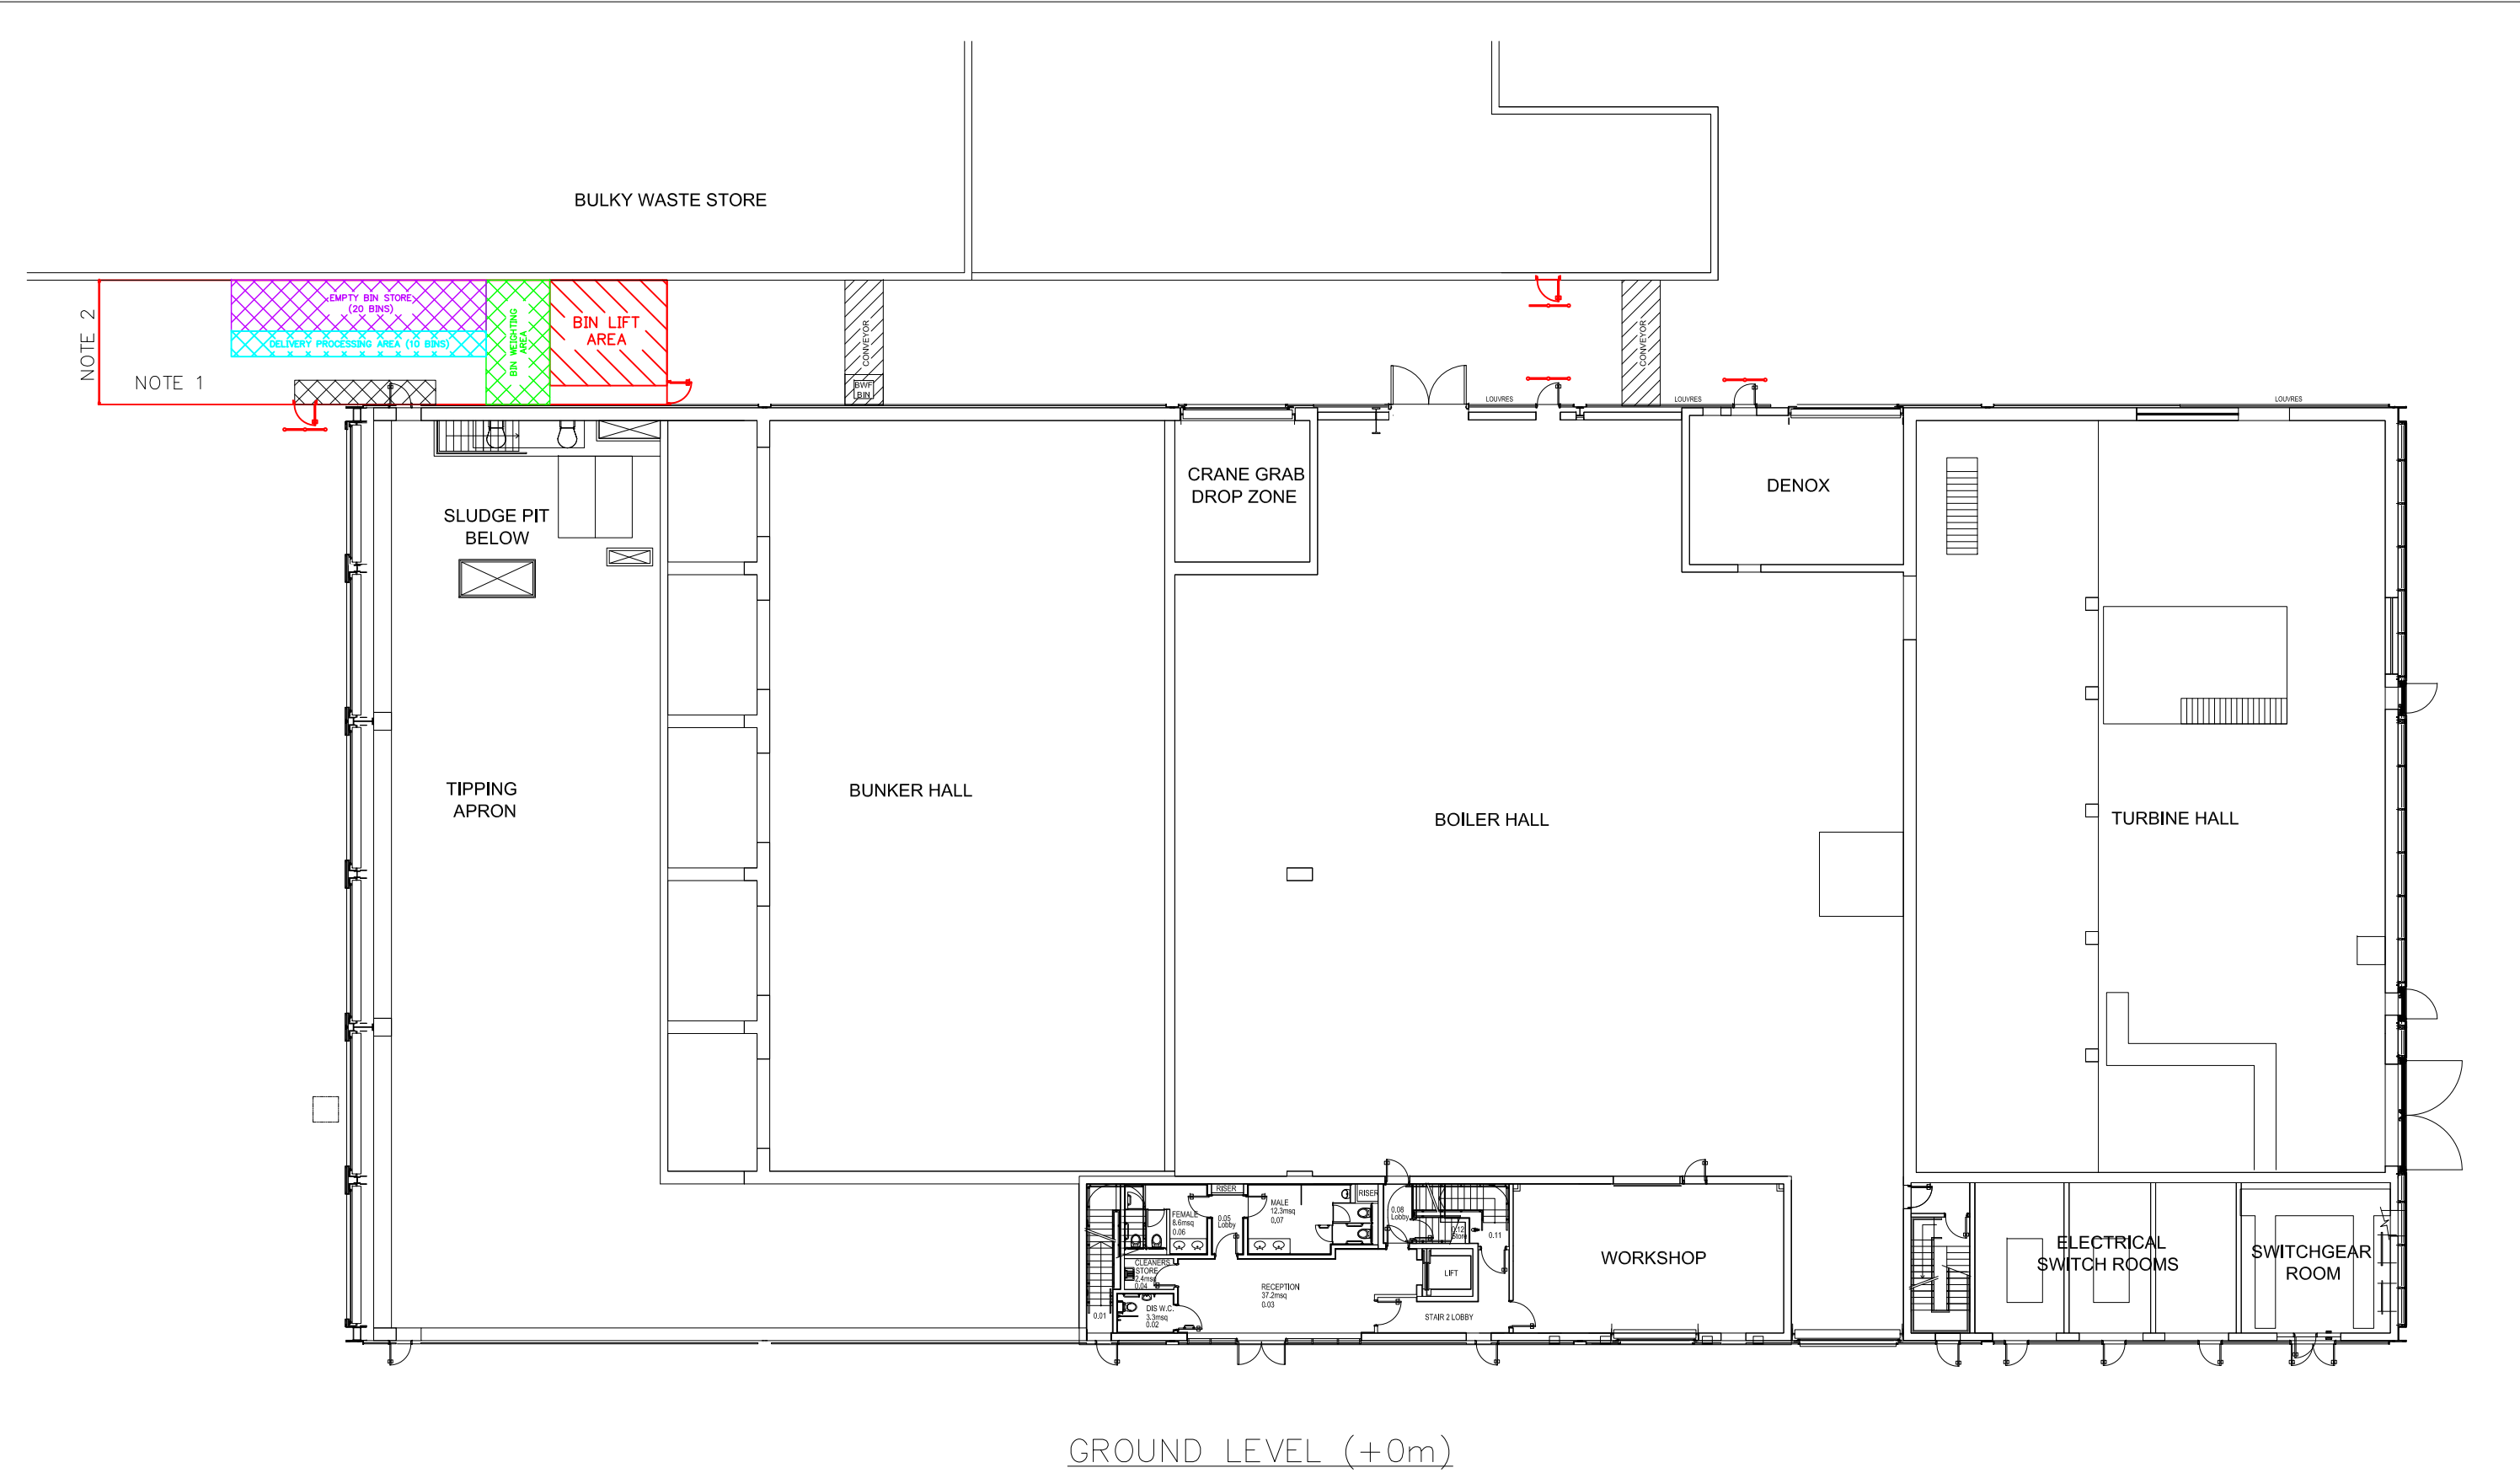

Scale: NTS DO NOT SCALE		Original Size A3	Rev.	Amendment		By	Chkd	Date	NOTES ① COVERED AREA ② ENCLOSED AREA INCLUDING A LOCKABLE ROLLER SHUTTER DOOR	Client		JERSEY TTSD		FICHTNER CONSULTING ENGINEERS LIMITED Kingsgate, Wellington Road North Stockport, Cheshire SK4 1LW Tel: 0161-476 0032 Fax: 0161-474 0618						
Drawn By: AO			Date: 27.01.14	A1	PRELIMINARY		AO	KMB		27.01.14	Site		LA COLLETTE EFW							
Checked By: KMB			Date: 27.01.14	A2	CLIENTS COMMENTS		AO	KMB		03.02.14	Project		CLINICAL WASTE TREATMENT RELOCATION							
CAD Ref.: N/A				A3	CLIENTS COMMENTS		AO	KMB		07.02.14	Title		EXTERNAL LIFT PROPOSAL							
				A4	CLIENTS COMMENTS		AO	KMB		07.03.14										
				A5	INTERNAL REVISION		AO	KMB		12.05.14										
				A6	REVISED FOLLOWING HAZOP REVIEW		AO	KMB		04.06.14										
			A7	REVISED FOLLOWING CLIENT REVIEW		AO	KMB	04.08.14					Office of Issue STOCKPORT		Telephone No. 0161-476 0032		Drawing No. 1620-0600-0013 SHT. 3 OF 4		Revision A7	

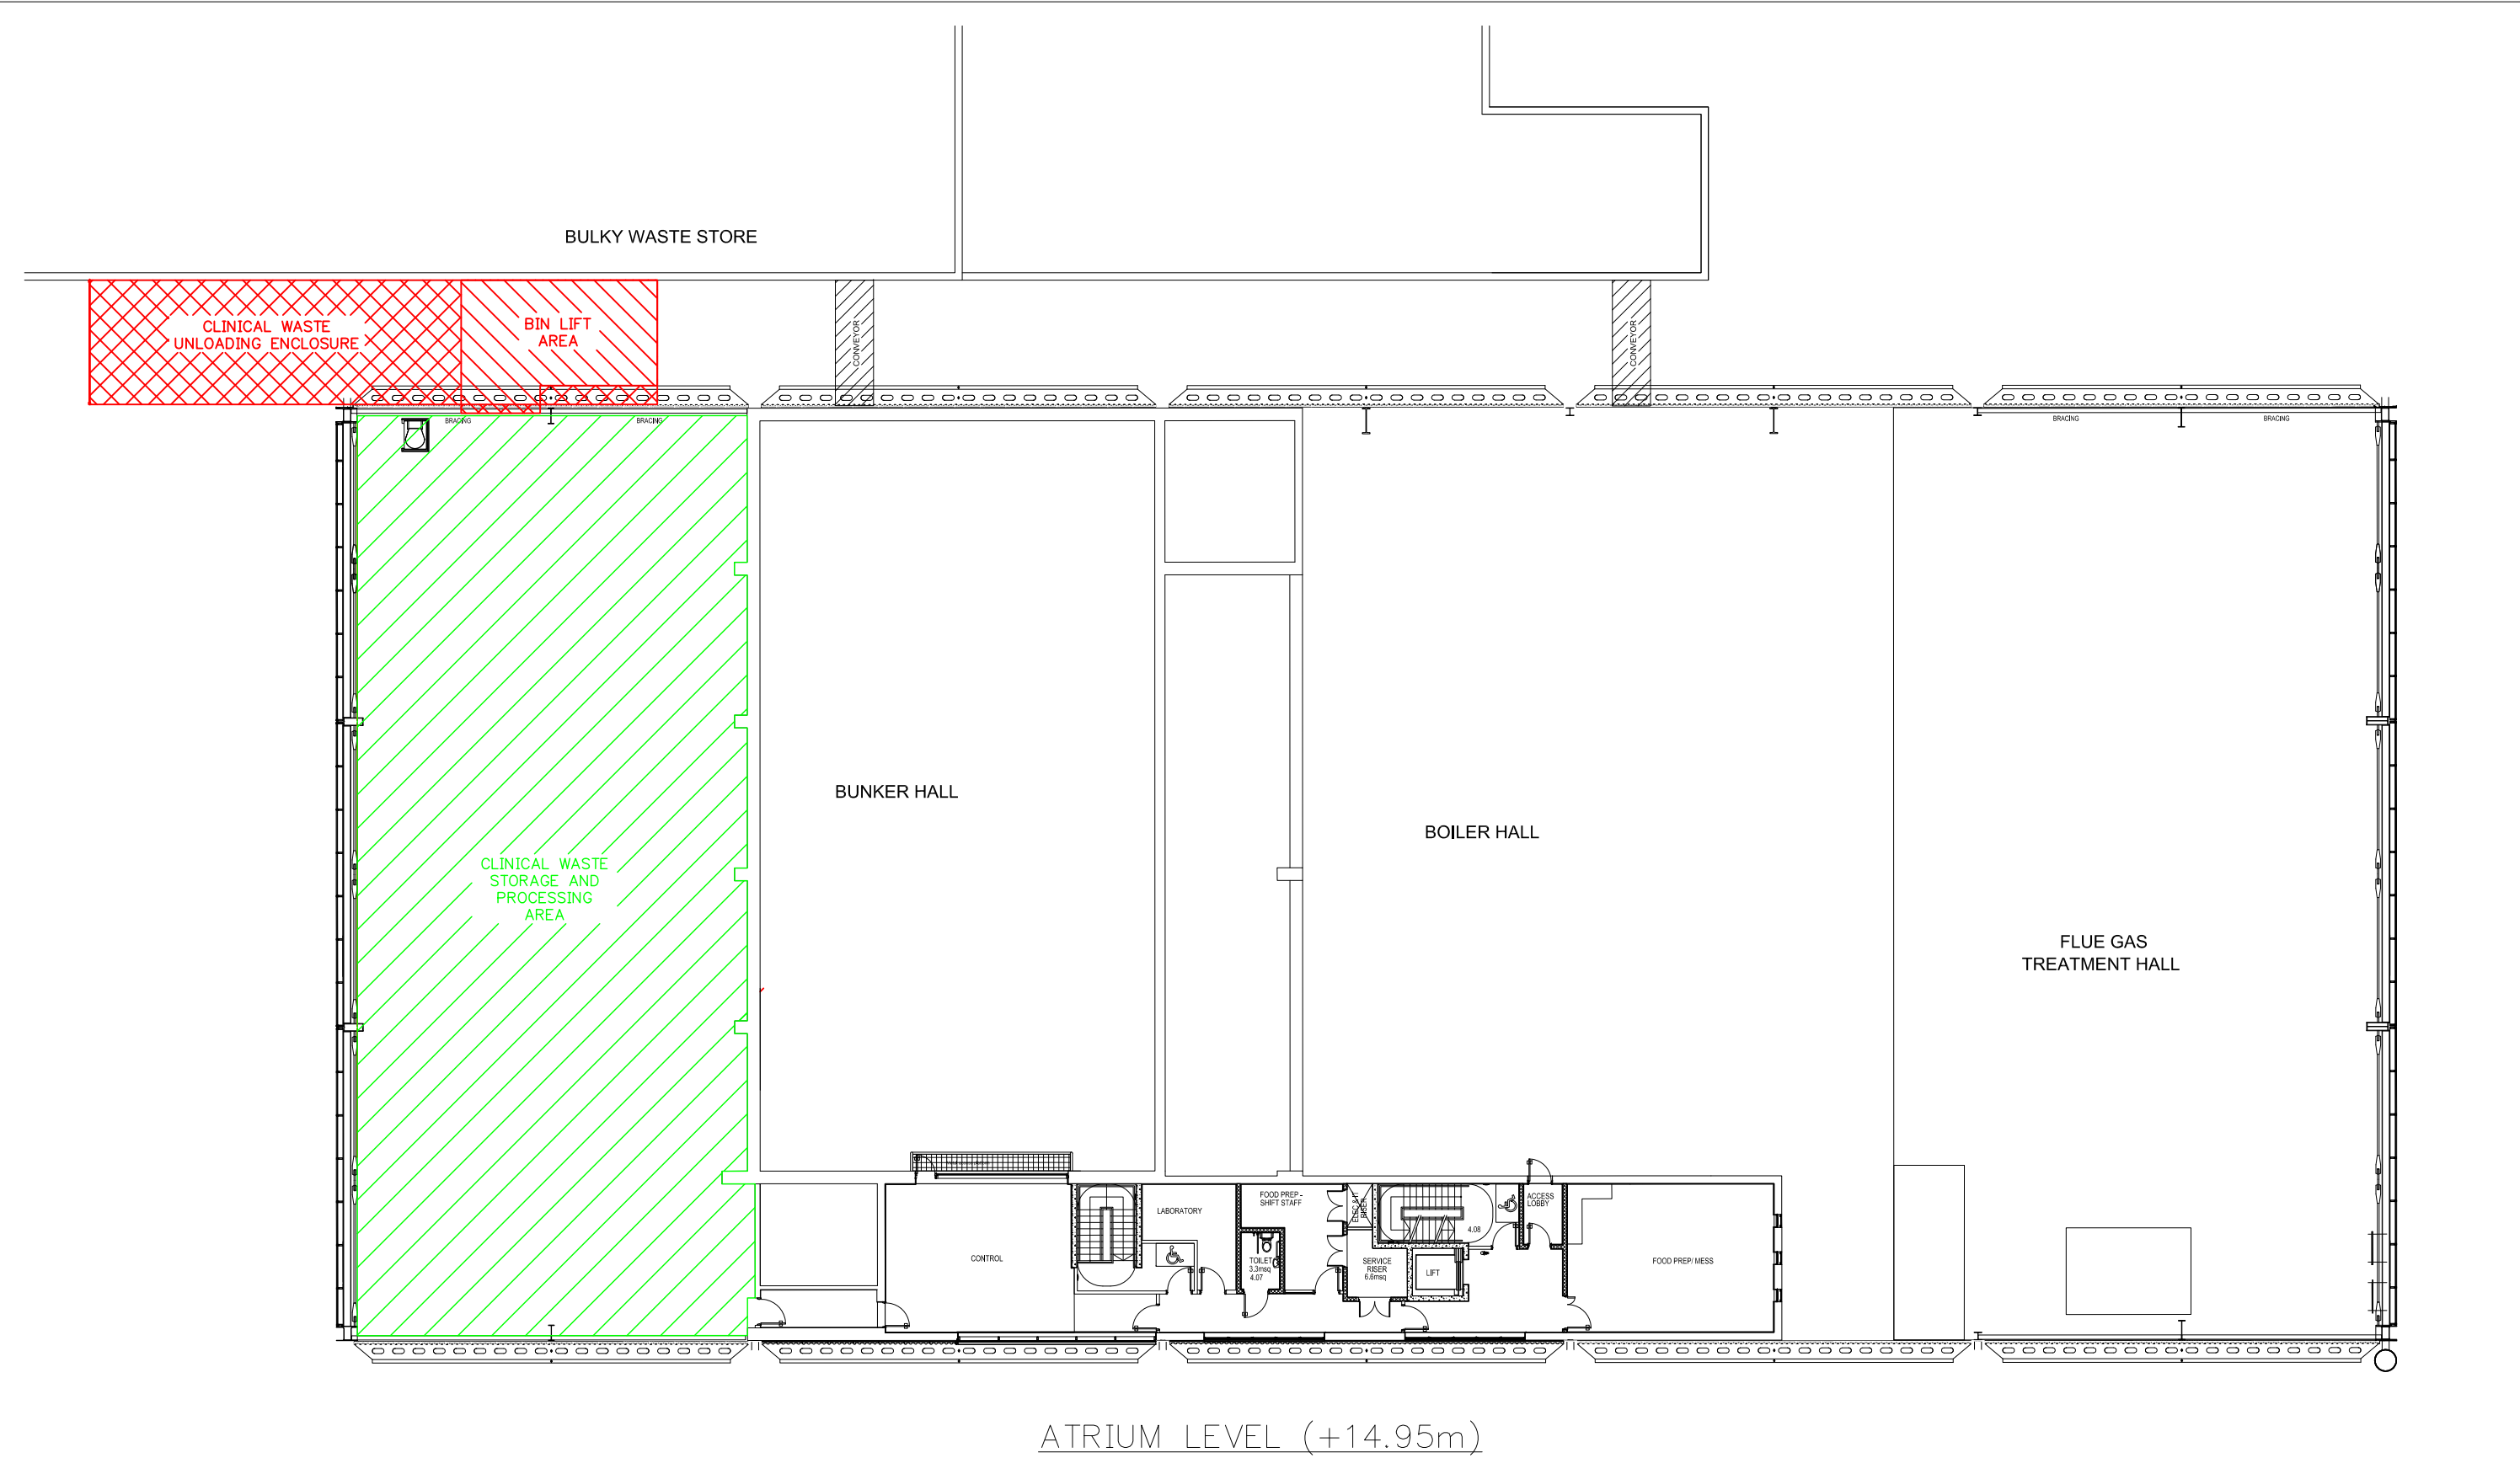

Scale: NTS DO NOT SCALE		Original Size A3	Rev.	Amendment	By	Chkd	Date					Client JERSEY TTSD		FICHTNER CONSULTING ENGINEERS LIMITED Kingsgate, Wellington Road North Stockport, Cheshire SK4 1LW Tel: 0161-476 0032 Fax: 0161-474 0618				
			A1	PRELIMINARY	AO	KMB	27.01.14					Site LA COLLETTE EFW						
Drawn By: AO			Date: 27.01.14	A2	CLIENTS COMMENTS	AO	KMB	03.02.14					Project CLINICAL WASTE TREATMENT RELOCATION					
				A3	CLIENTS COMMENTS	AO	KMB	07.02.14					Title EXTERNAL LIFT PROPOSAL					
Checked By: KMB			27.01.14	A4	CLIENTS COMMENTS	AO	KMB	07.03.14										
				A5	INTERNAL REVISION	AO	KMB	12.05.14										
				A6	REVISED FOLLOWING HAZOP REVIEW	AO	KMB	04.06.14										
CAD Ref.: N/A				A7	REVISED FOLLOWING CLIENT REVIEW	AO	KMB	04.08.14					Office of Issue STOCKPORT		Telephone No. 0161-476 0032		Drawing No. 1620-0600-0013 SHT. 4 OF 4	