




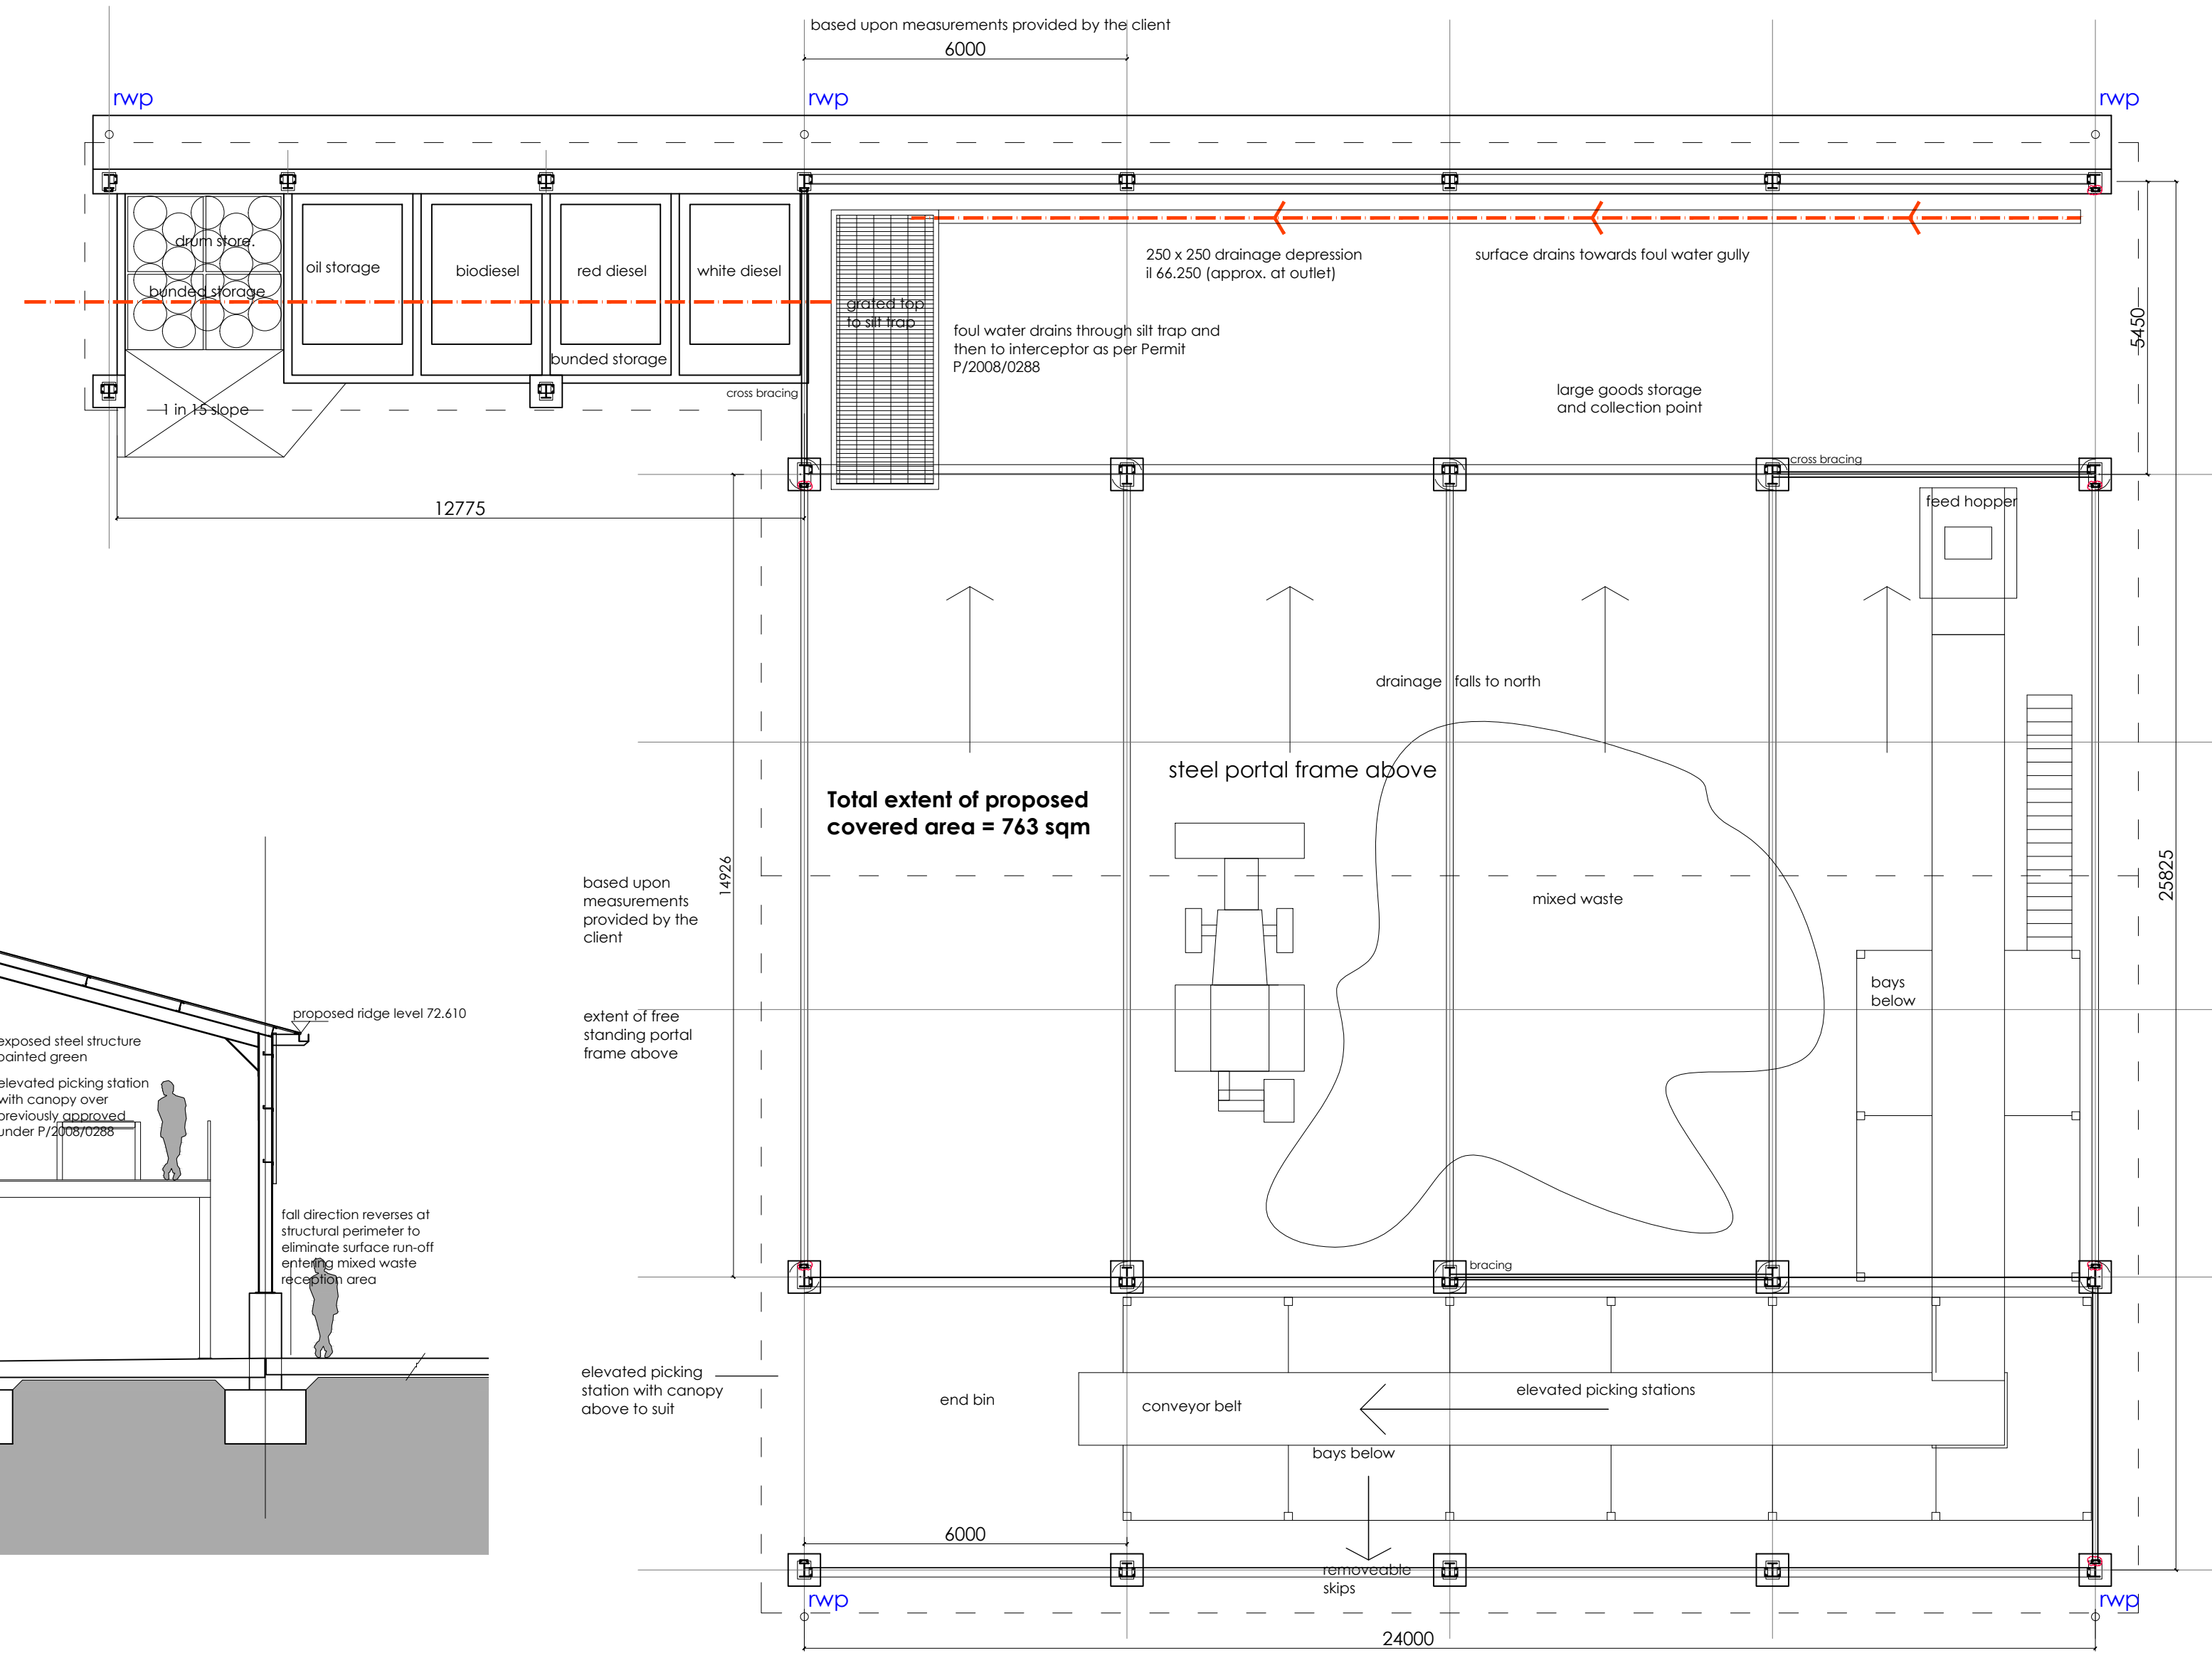

reference image of proposed green profiled PPC metal roofing

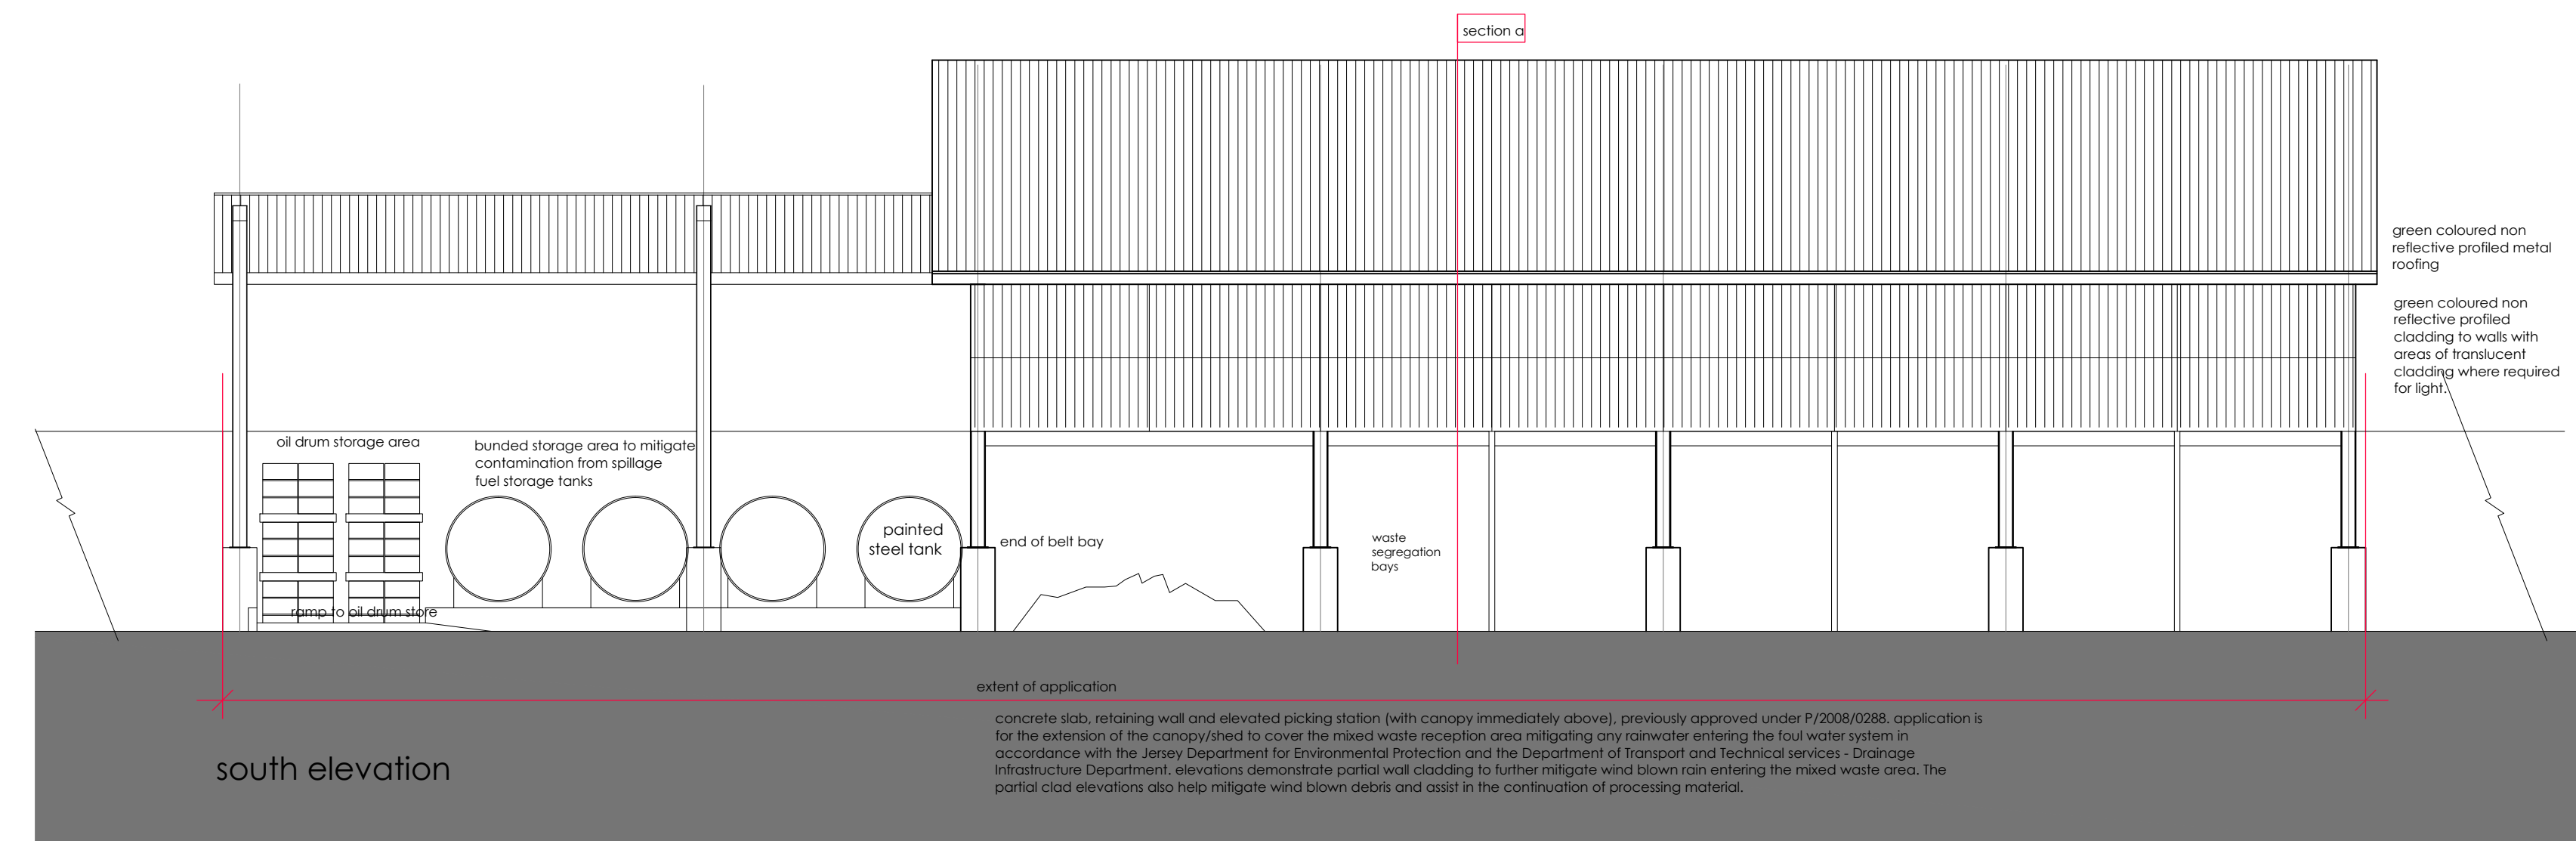

reference image of picking station

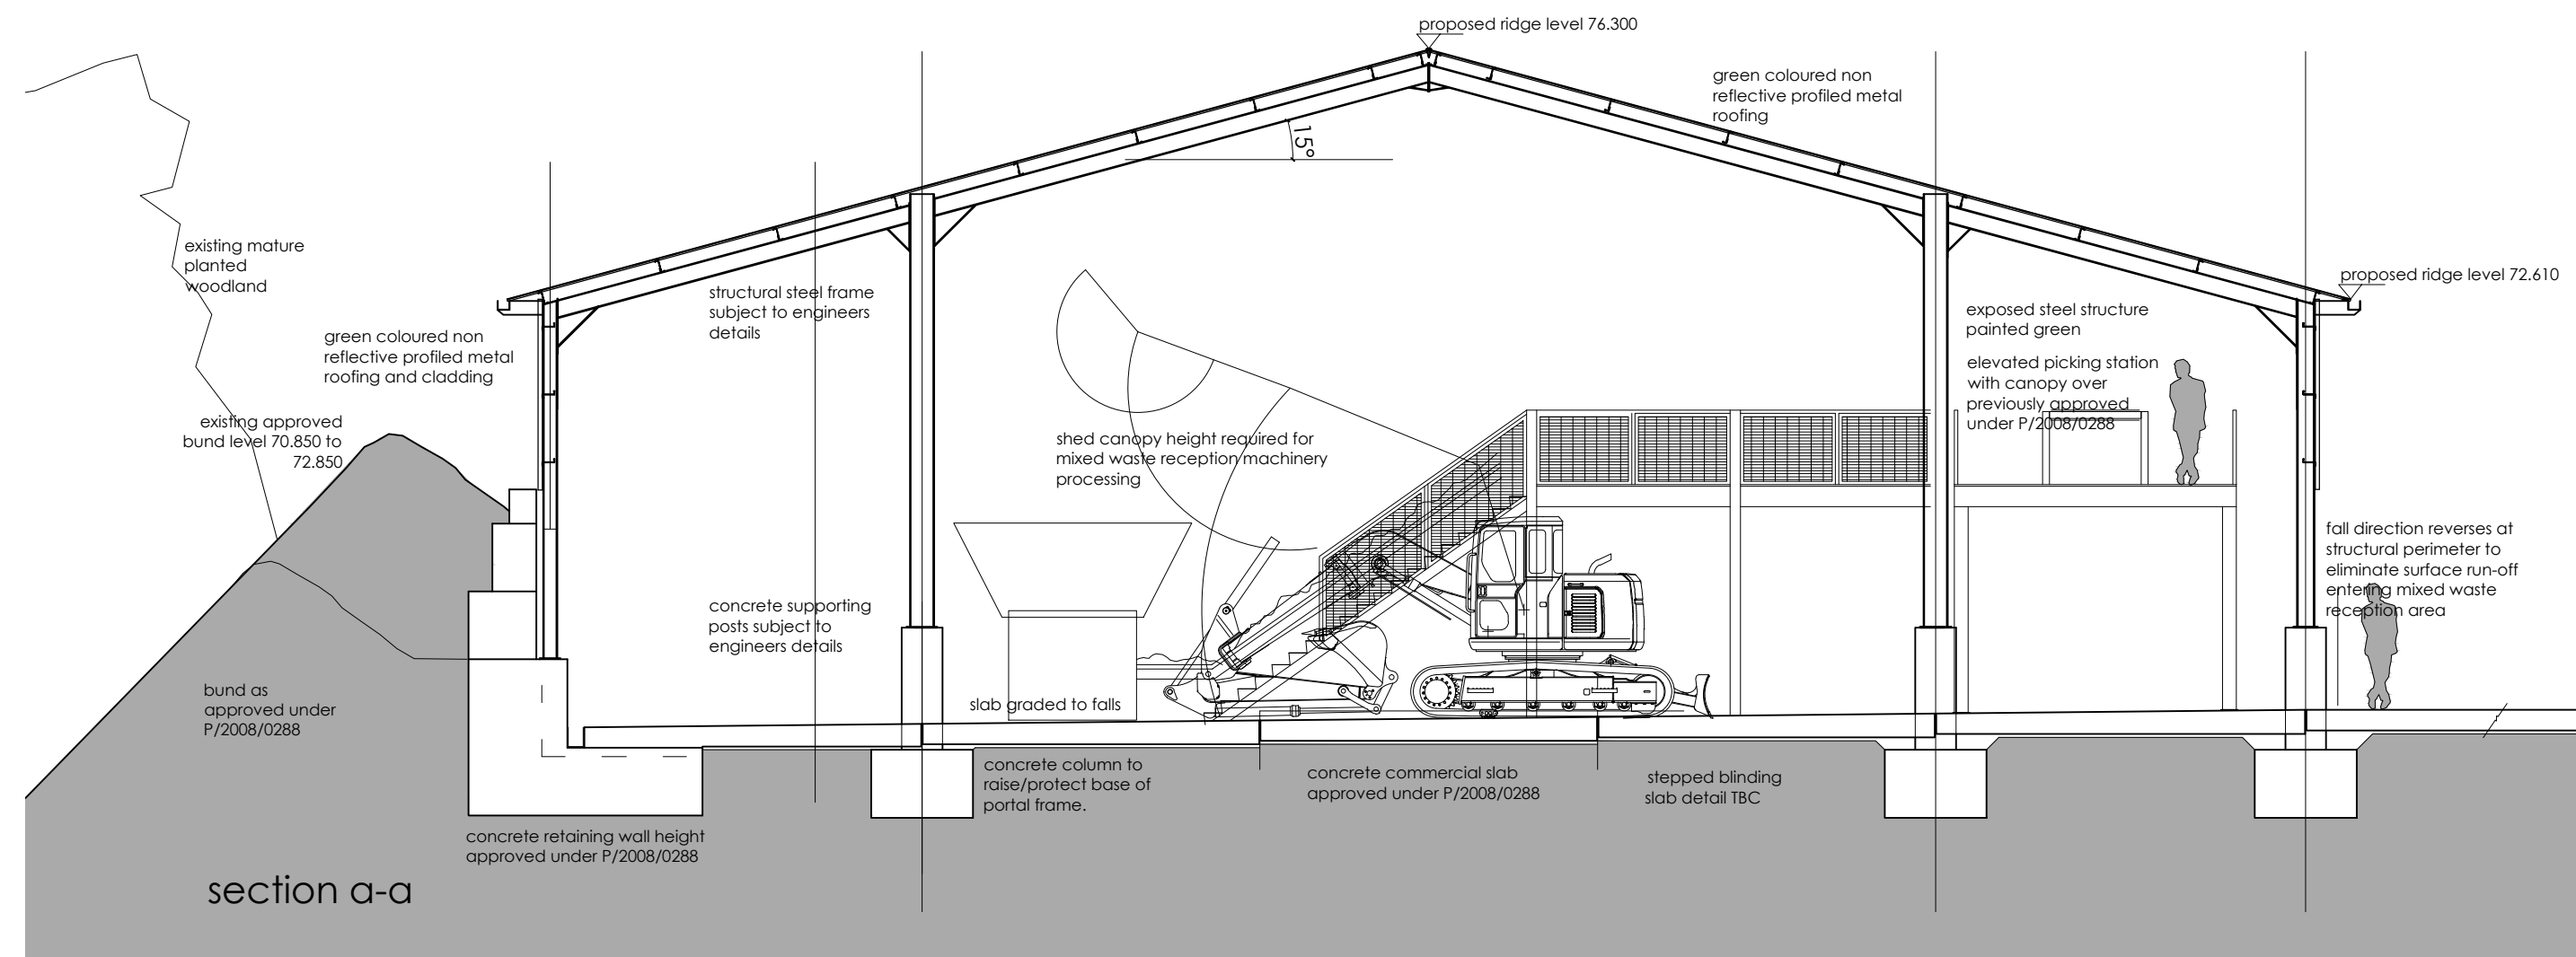

reference image of green agricultural open shed with green painted structure

do not scale from this drawing

due to updates and alterations, the accuracy of dimensions scaled from this drawing is not guaranteed. written dimensions only are to be used.

all dimensions are to be verified on site by the main contractor ordering and before the commencement of any shop drawings or work whatsoever either on his own behalf or that of sub-contractors and suppliers.

this drawing must be read in conjunction with all related architect's, engineers' and other consultants' drawings, specifications and all other relevant information.

report all discrepancies, errors or conflicts to the architect immediately.

do not copy or reproduce this drawing either in part or as a whole

this drawing remains the copyright of designplus limited. copying and/or distribution of this drawing in part or in whole is not permitted without prior approval.

rev	revision	date	dm	ckd
-	first issue for planning purposes	29.10.13	dra	mjd

key plan

project

broadlands
w p recycling
le mont fallu, st. peters, jersey

Client: w. le marquand.

drawing

proposed mixed waste reception shed

date 29.10.13 scale 1:100@A1 drawn dra checked mjd

information

job number drg. number revision

DP1111 111 -