


- 1 Ancient Oak (100yrs+)
- 2 Common Oak
- 3 Oak: dead/dying/diseased
- 4 Evergreen Oak
- 5 Turkey Oak
- 6 Evergreen Oak
- 7 Leyland Cypress

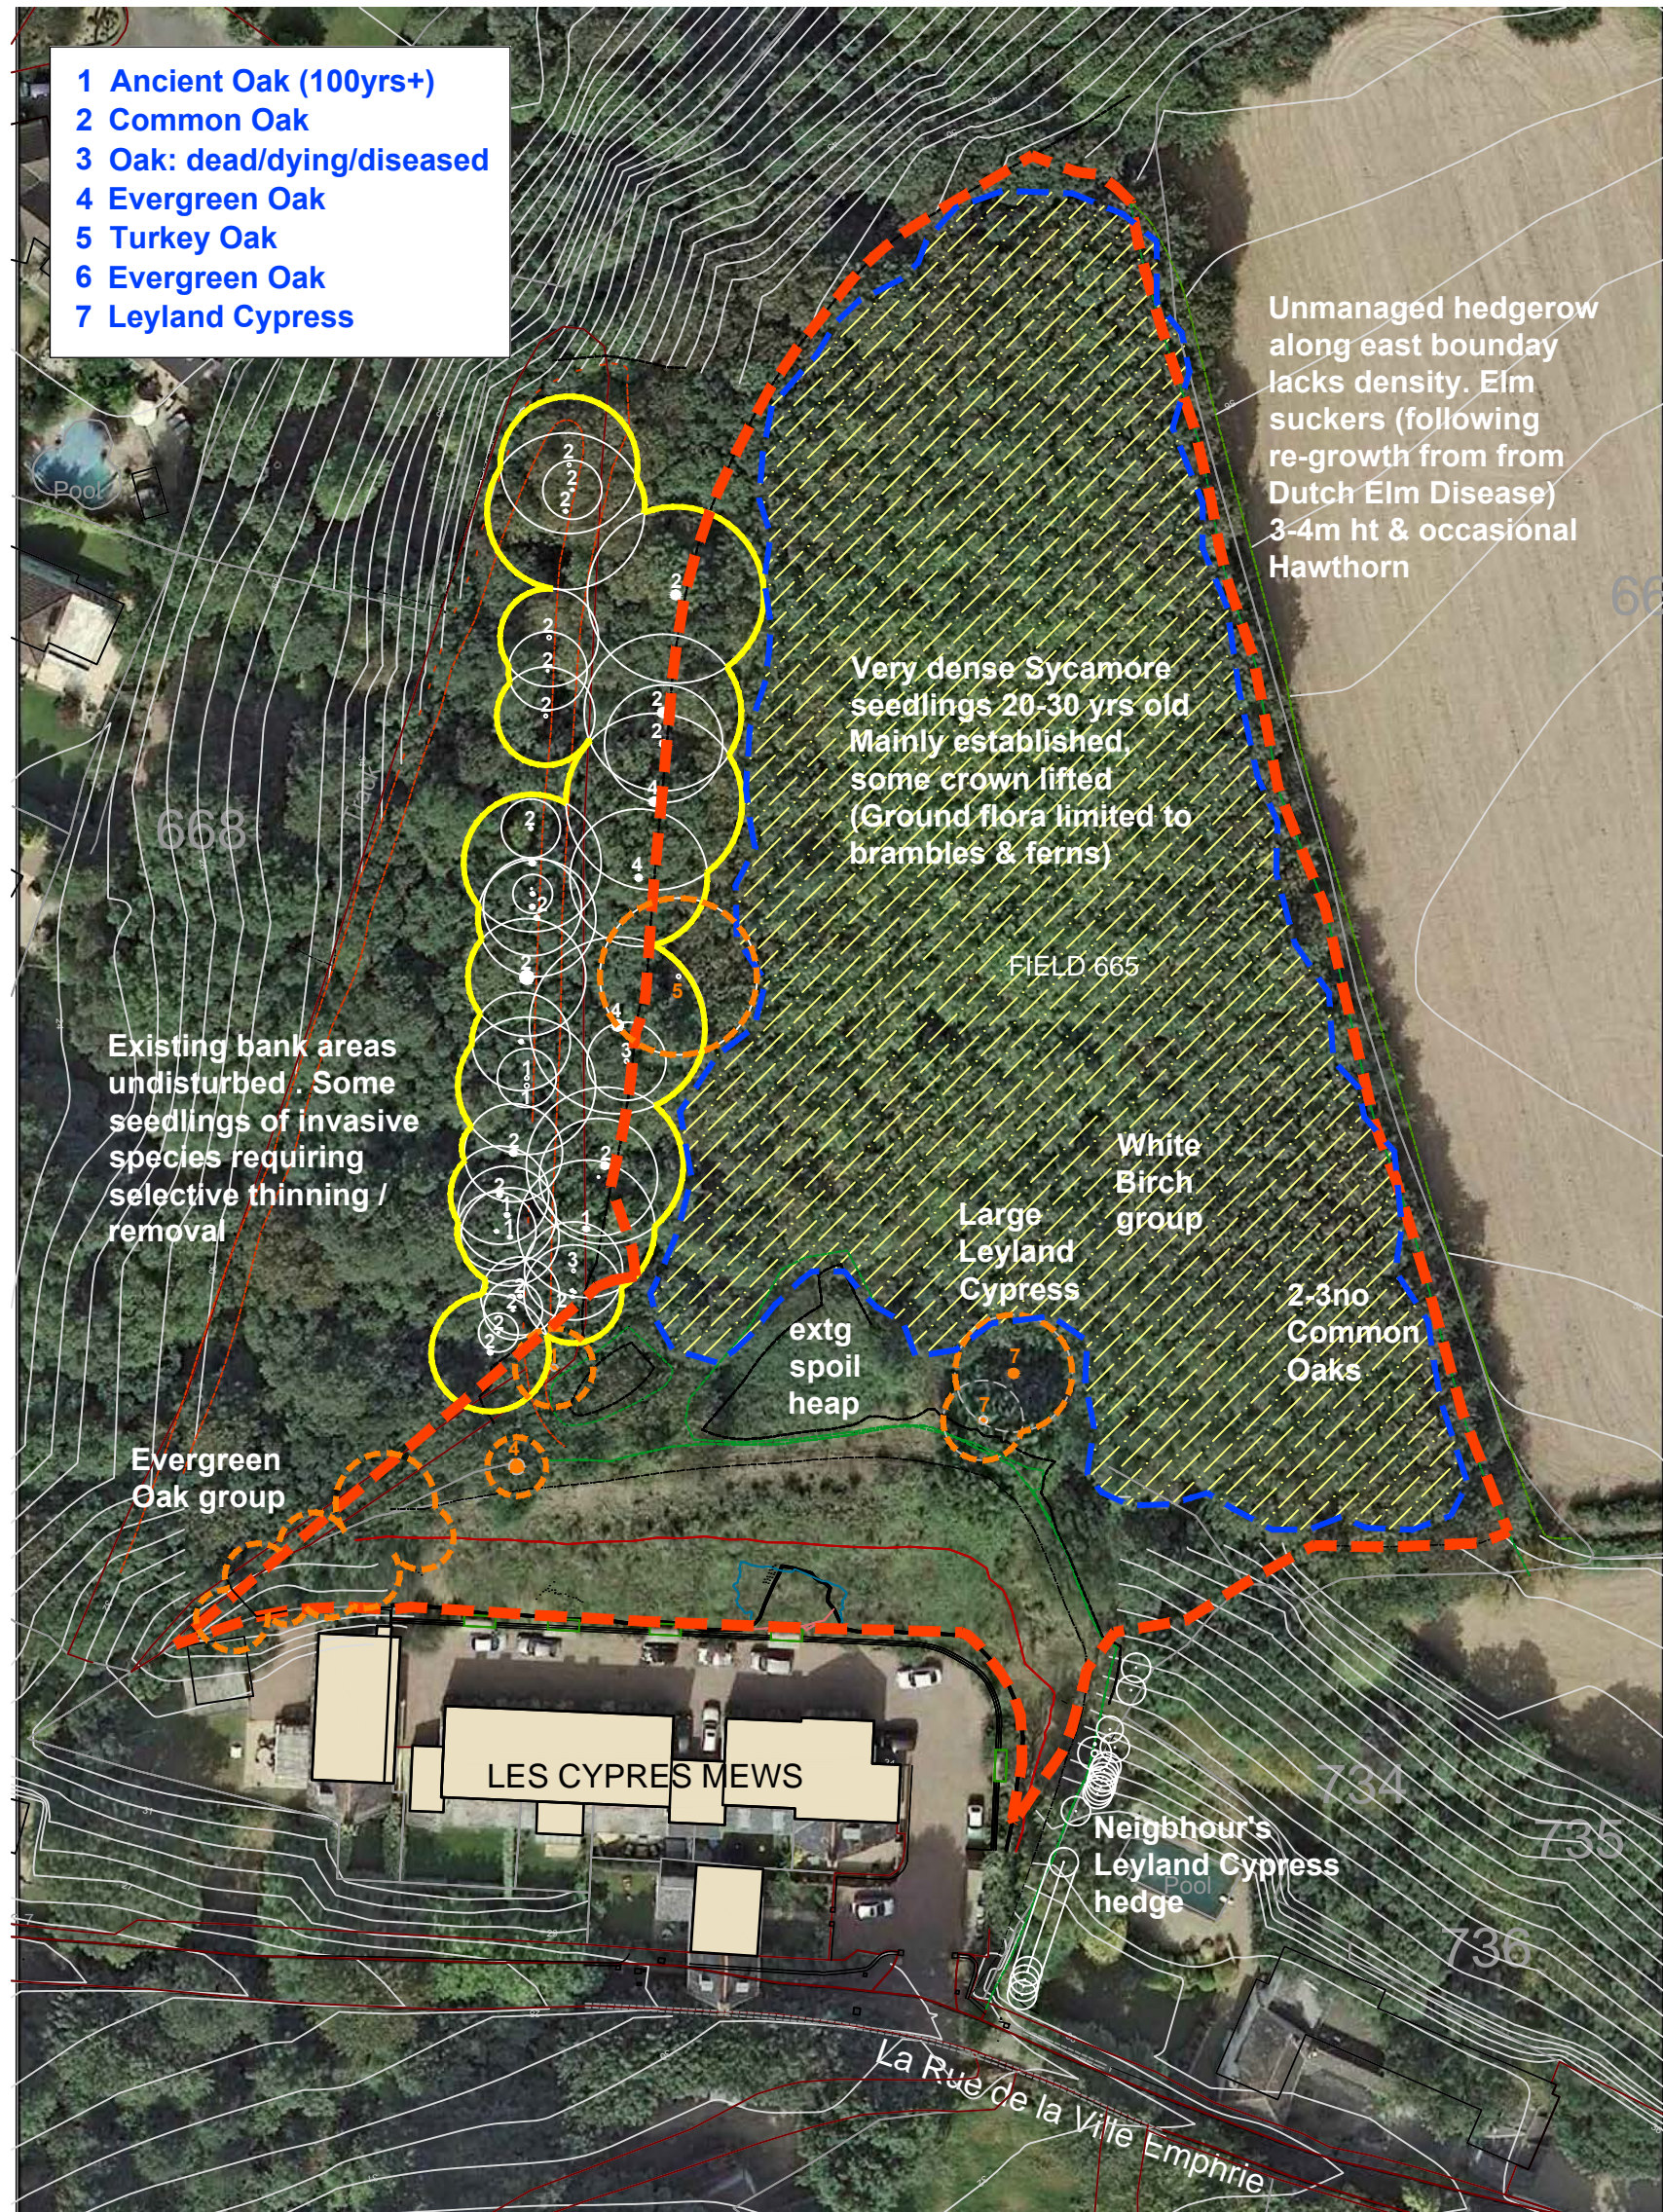

Existing tree to be retained
 Existing tree to be removed
 Existing dense Sycamore seedlings/ ground flora to be removed
 Extent of cut and fill/ vegetation clearance

P0	Preliminary issue	DBD	18.03.13
Issue	Revision	Initial	Date

Project
Les Cypres Mews
 Remedial Stabilisation Works

Client
Turrill Ltd

Title
Existing Vegetation Appraisal
 Field 665

Date: St Lawrence
 Scale: 1:750 @ A3
 Drawn: DBD

Dwg No. **1590-104 P0**

Michael Felton Ltd.
 LANDSCAPE ARCHITECTS

31 Hill Street
 St Helier
 Jersey
 JE2 4UA
 Channel Islands

telephone 01534 632101
 facsimile 01534 632102
 e-mail admin@mfl.co.je