


TRAFFIC CALMING - DETAIL A

SCALE - 1:100

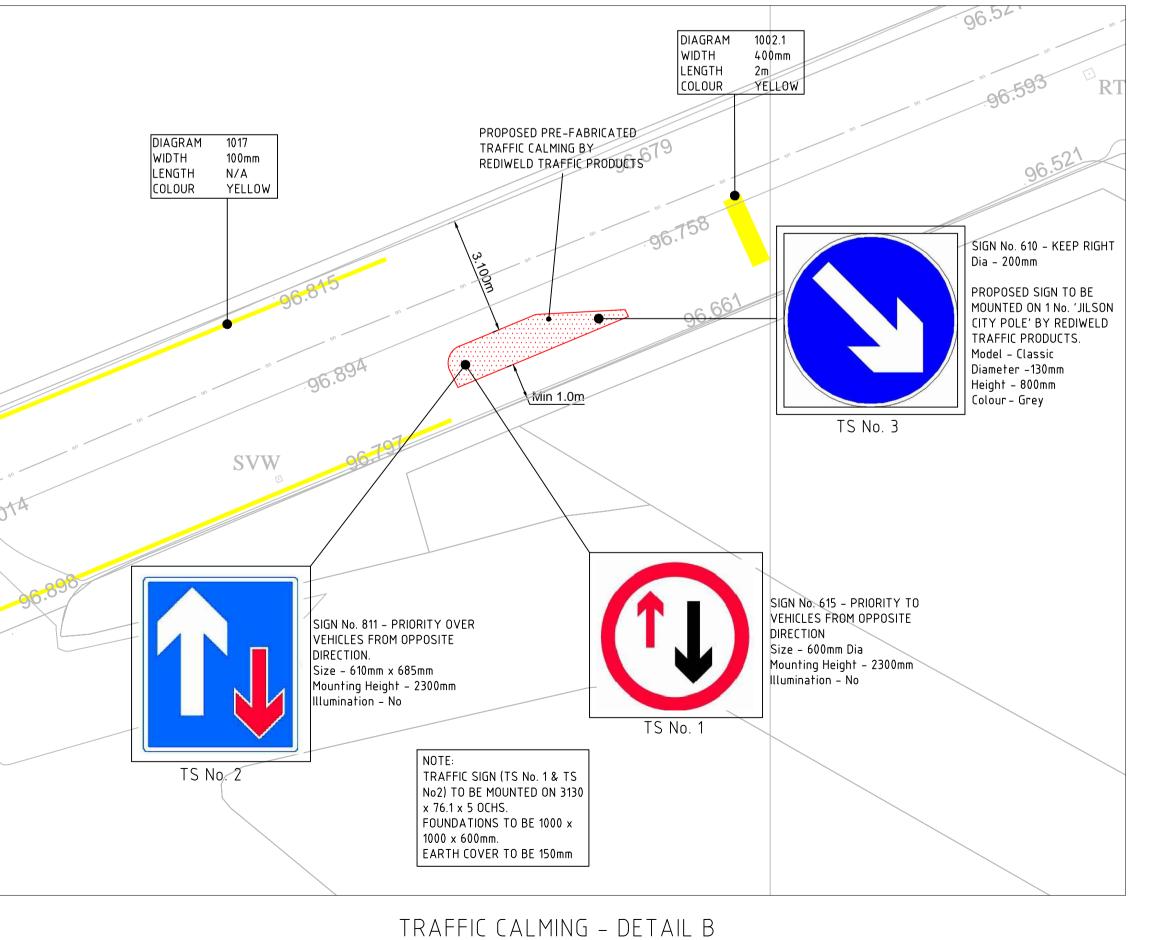

SCALE - 1:100

States 👼 Technical Services Highways and Infrastructure Section P.O. Box 412, States Offices, South Hill, St Helier, Jersey. JE4 8UY Tel: +44 (0)1534 445509 website: www.gov.je email: TTS@gov.je Fax: +44 (0)1534 445529 LA RUE DES BUTTES TRAFFIC CALMING PROPOSED TRAFFIC **CALMING MEASURES** Drawn by: BN Checked by: AH Scale: AS SHOWN Date: 22.01.13 Drawing No. 100 Revision -