


Dwg No. _____ Rev _____

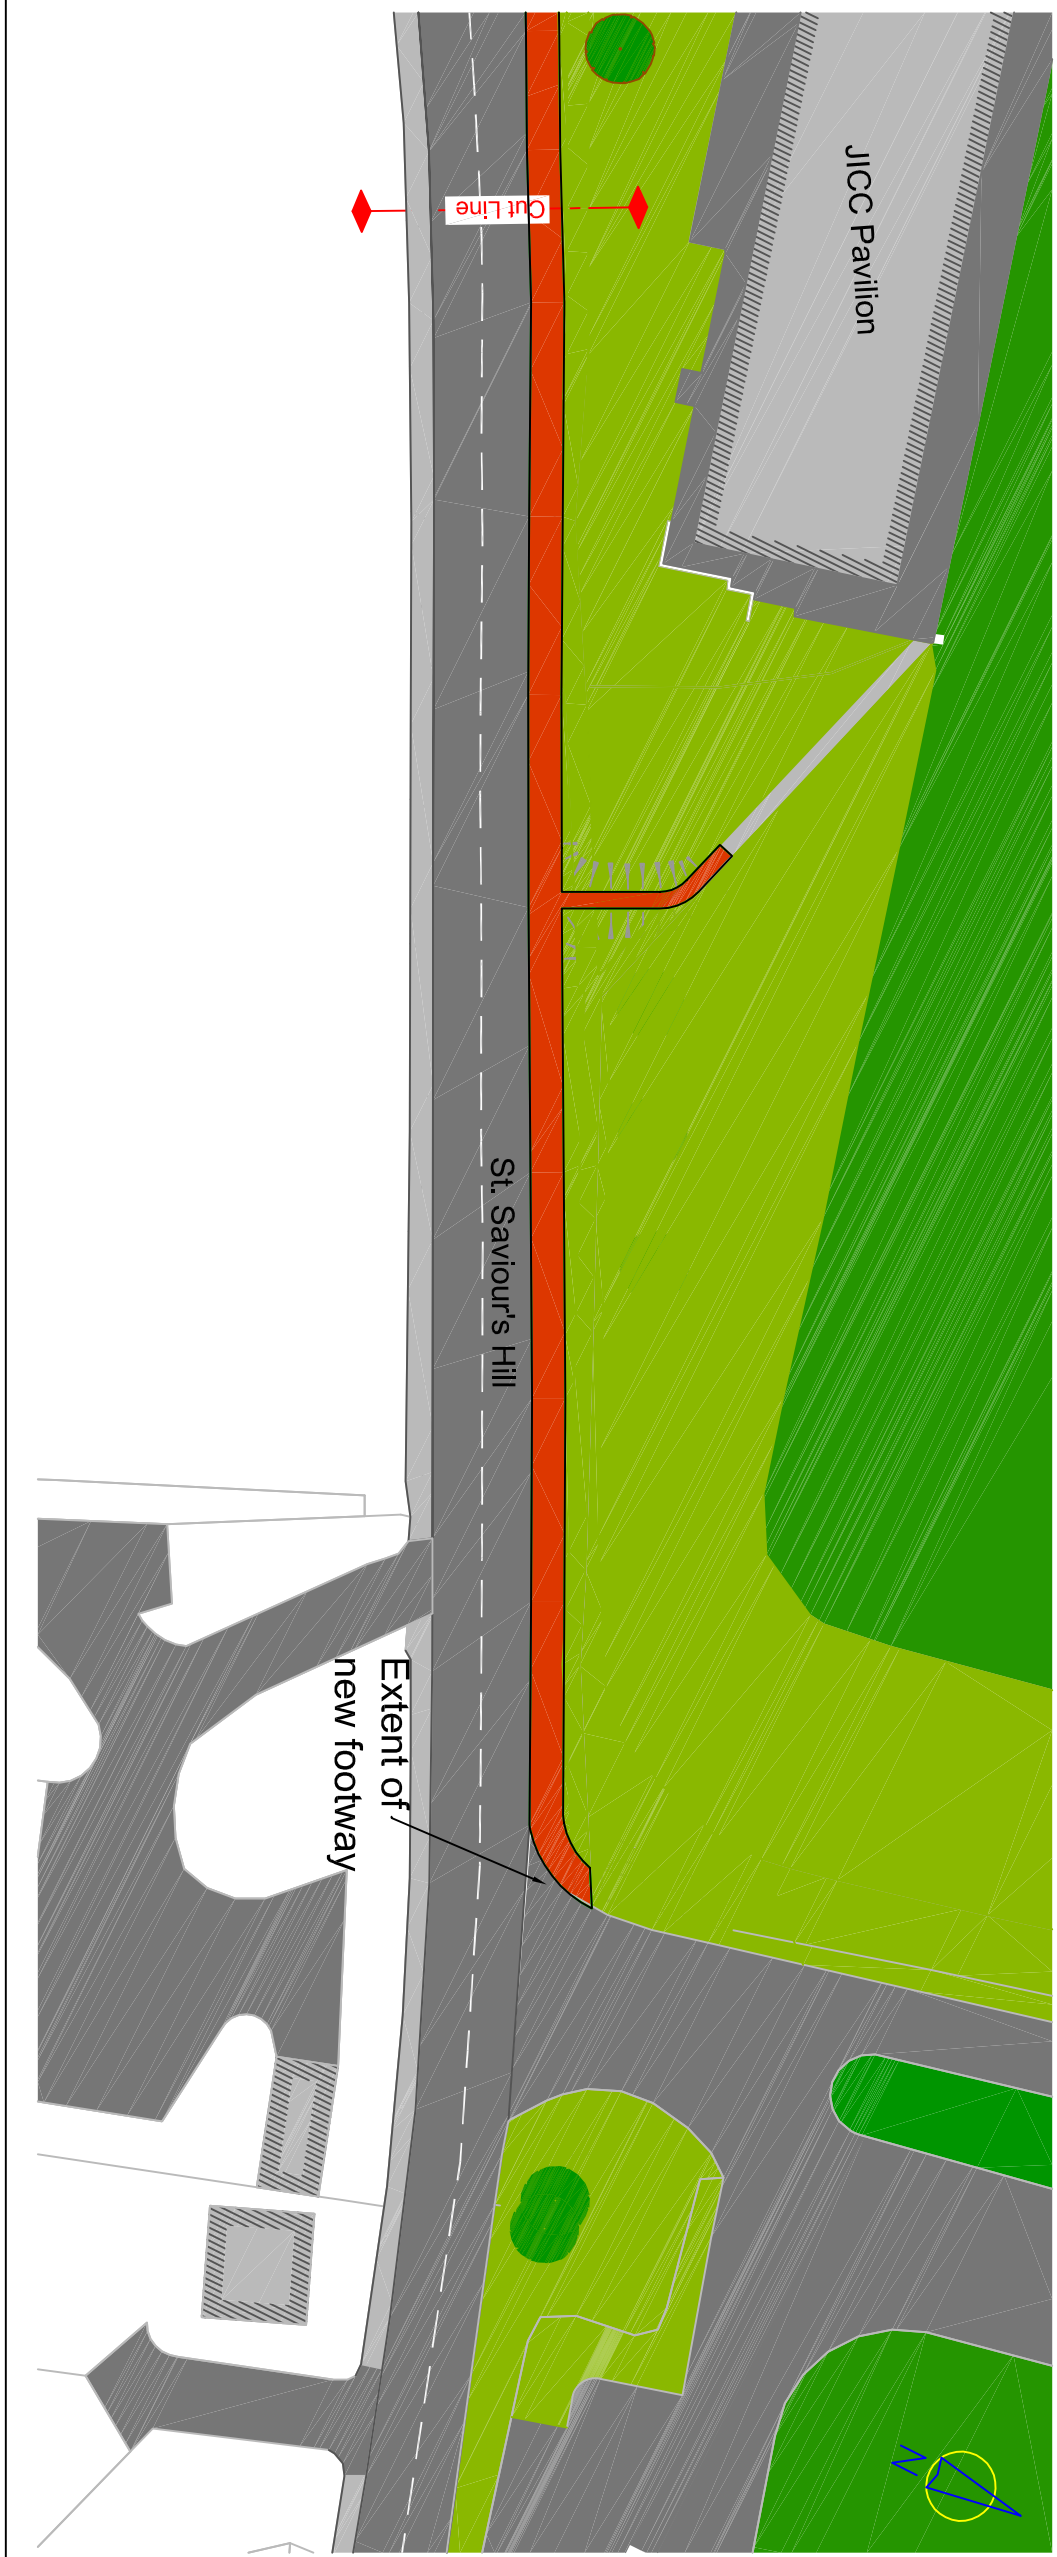

Rev.	Date	Details

Transport and Technical Services **States of Jersey**

Highways and Infrastructure Section

P.O. Box 412, States Offices,
Sault Hill, St Helier,
Jersey, JE4 8DT
Tel: +44 (0)1534 445609 website: www.gov.je
Fax: +44 (0)1534 445629 email: ITS@goz.je

Project
St. Saviours Retirement Village
Proposed Footway Construction
and Pedestrian Refuge Island
Project Number: _____

Title
Location Plan & Proposed Footway

Drawn by: J. Le Boullier Checked by: _____
Scale: 1:200 @ A1 Date: March 2014
Dwg No. _____ Rev _____