


## PLAN B (POA) proposed

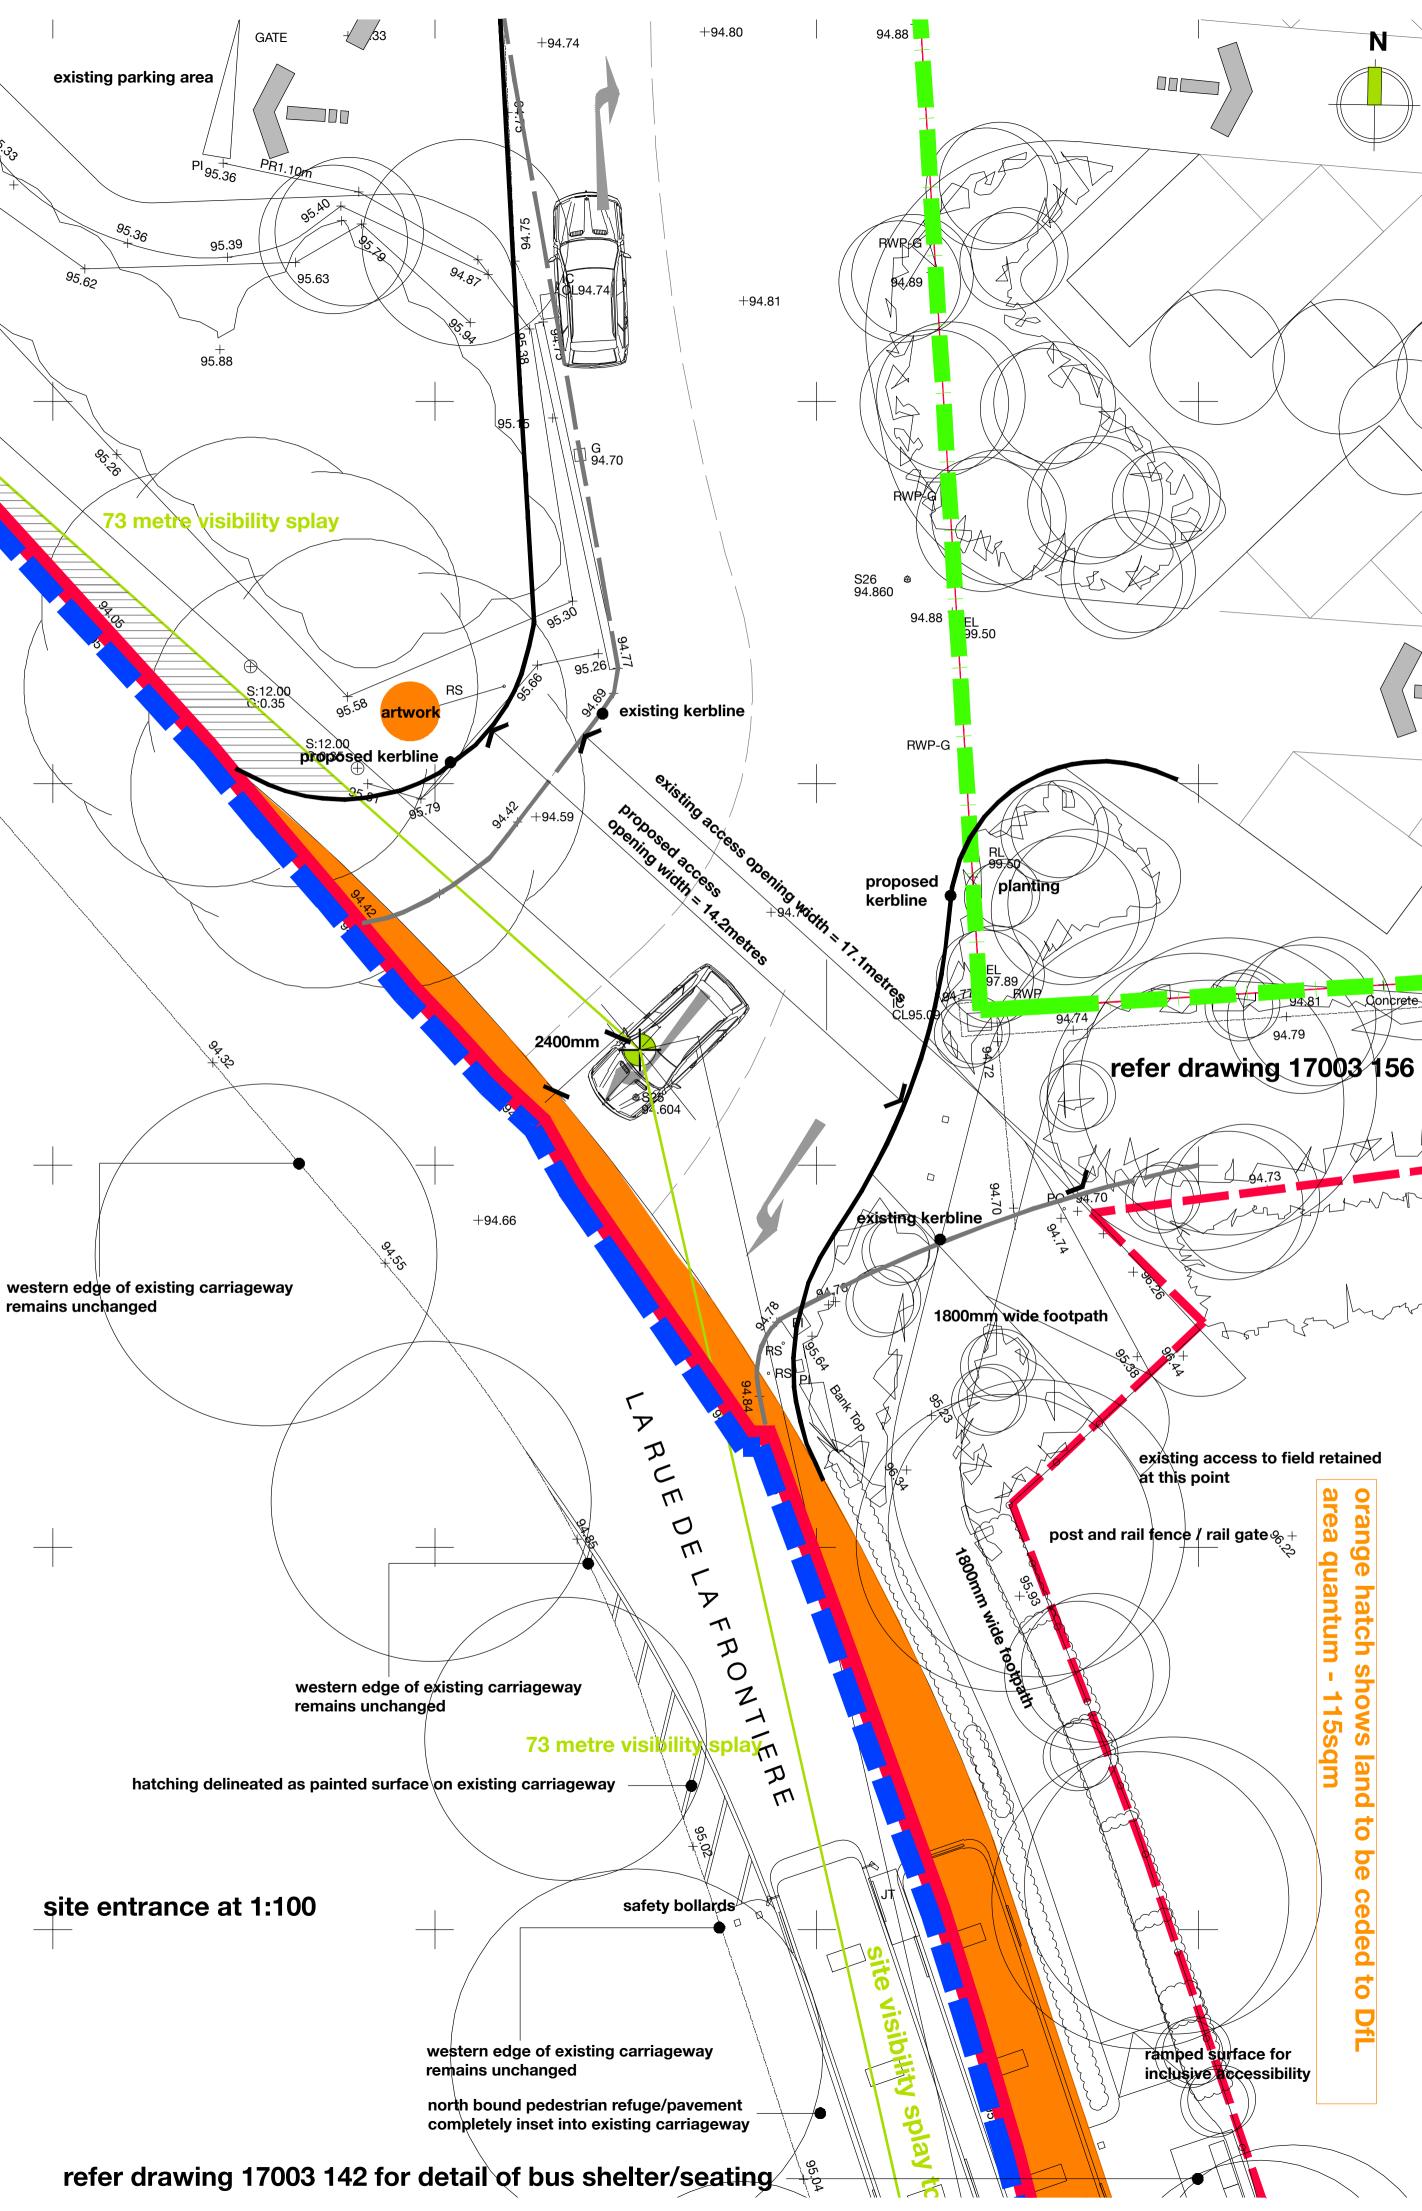

17003-139 08

note

figured dimensions only are to be taken from this drawing all dimensions are to be checked on site before any work is put in hand, if in doubt seek confirmation

confirmation this drawing must be read in conjunction with all other architects detail drawings, schedules and specifications all drawings are to be read in conjunction with

relevant drawings from other consultants, in case of inconsistencies seek clarification this drawing must not be copied in whole or in part without the prior written permission of **origin** 

copyright - origin architecture studio

architecture studio

revision	description	date
01	first issue for p+e application	07.09.17
02	issue for P+E application - land to be ceded to Dfl to facilitate road realignment identified	15.09.17
03	issue for P+E application - boundary clarified client detail amended	06.10.17
	additional highways comments incorporated - footpath widened from bus shelter into site bus shelter relocated back for increased access width	11.12.17
	POA Plan B additional notes added to describe pedestrian crossing delineation of boundaries (line style) coordinated	24.01.18
	POA Plan B site access width reduced / planting further enhanced to acknowledge inspectors comments	05.03.18
	POA Plan B additional notes added for clarification	06.03.18
	POA Plan B additional notes added for clarification	08.03.18

retreat farm (tamba park)
la rue de la frontiere
st. lawrence/st. mary
JE3 3EG

JAJ Properties Limited



'the beach hut'
two watkin villa
victoria avenue
st helier JE2 3LU

e: origin.arcstudio@icloud.com m: 07797757922

t: 01534 484658

proposed access improvements

1:250/100 at A1 **07.09.2017** 

atus planning

drawing number 17003-139

08