

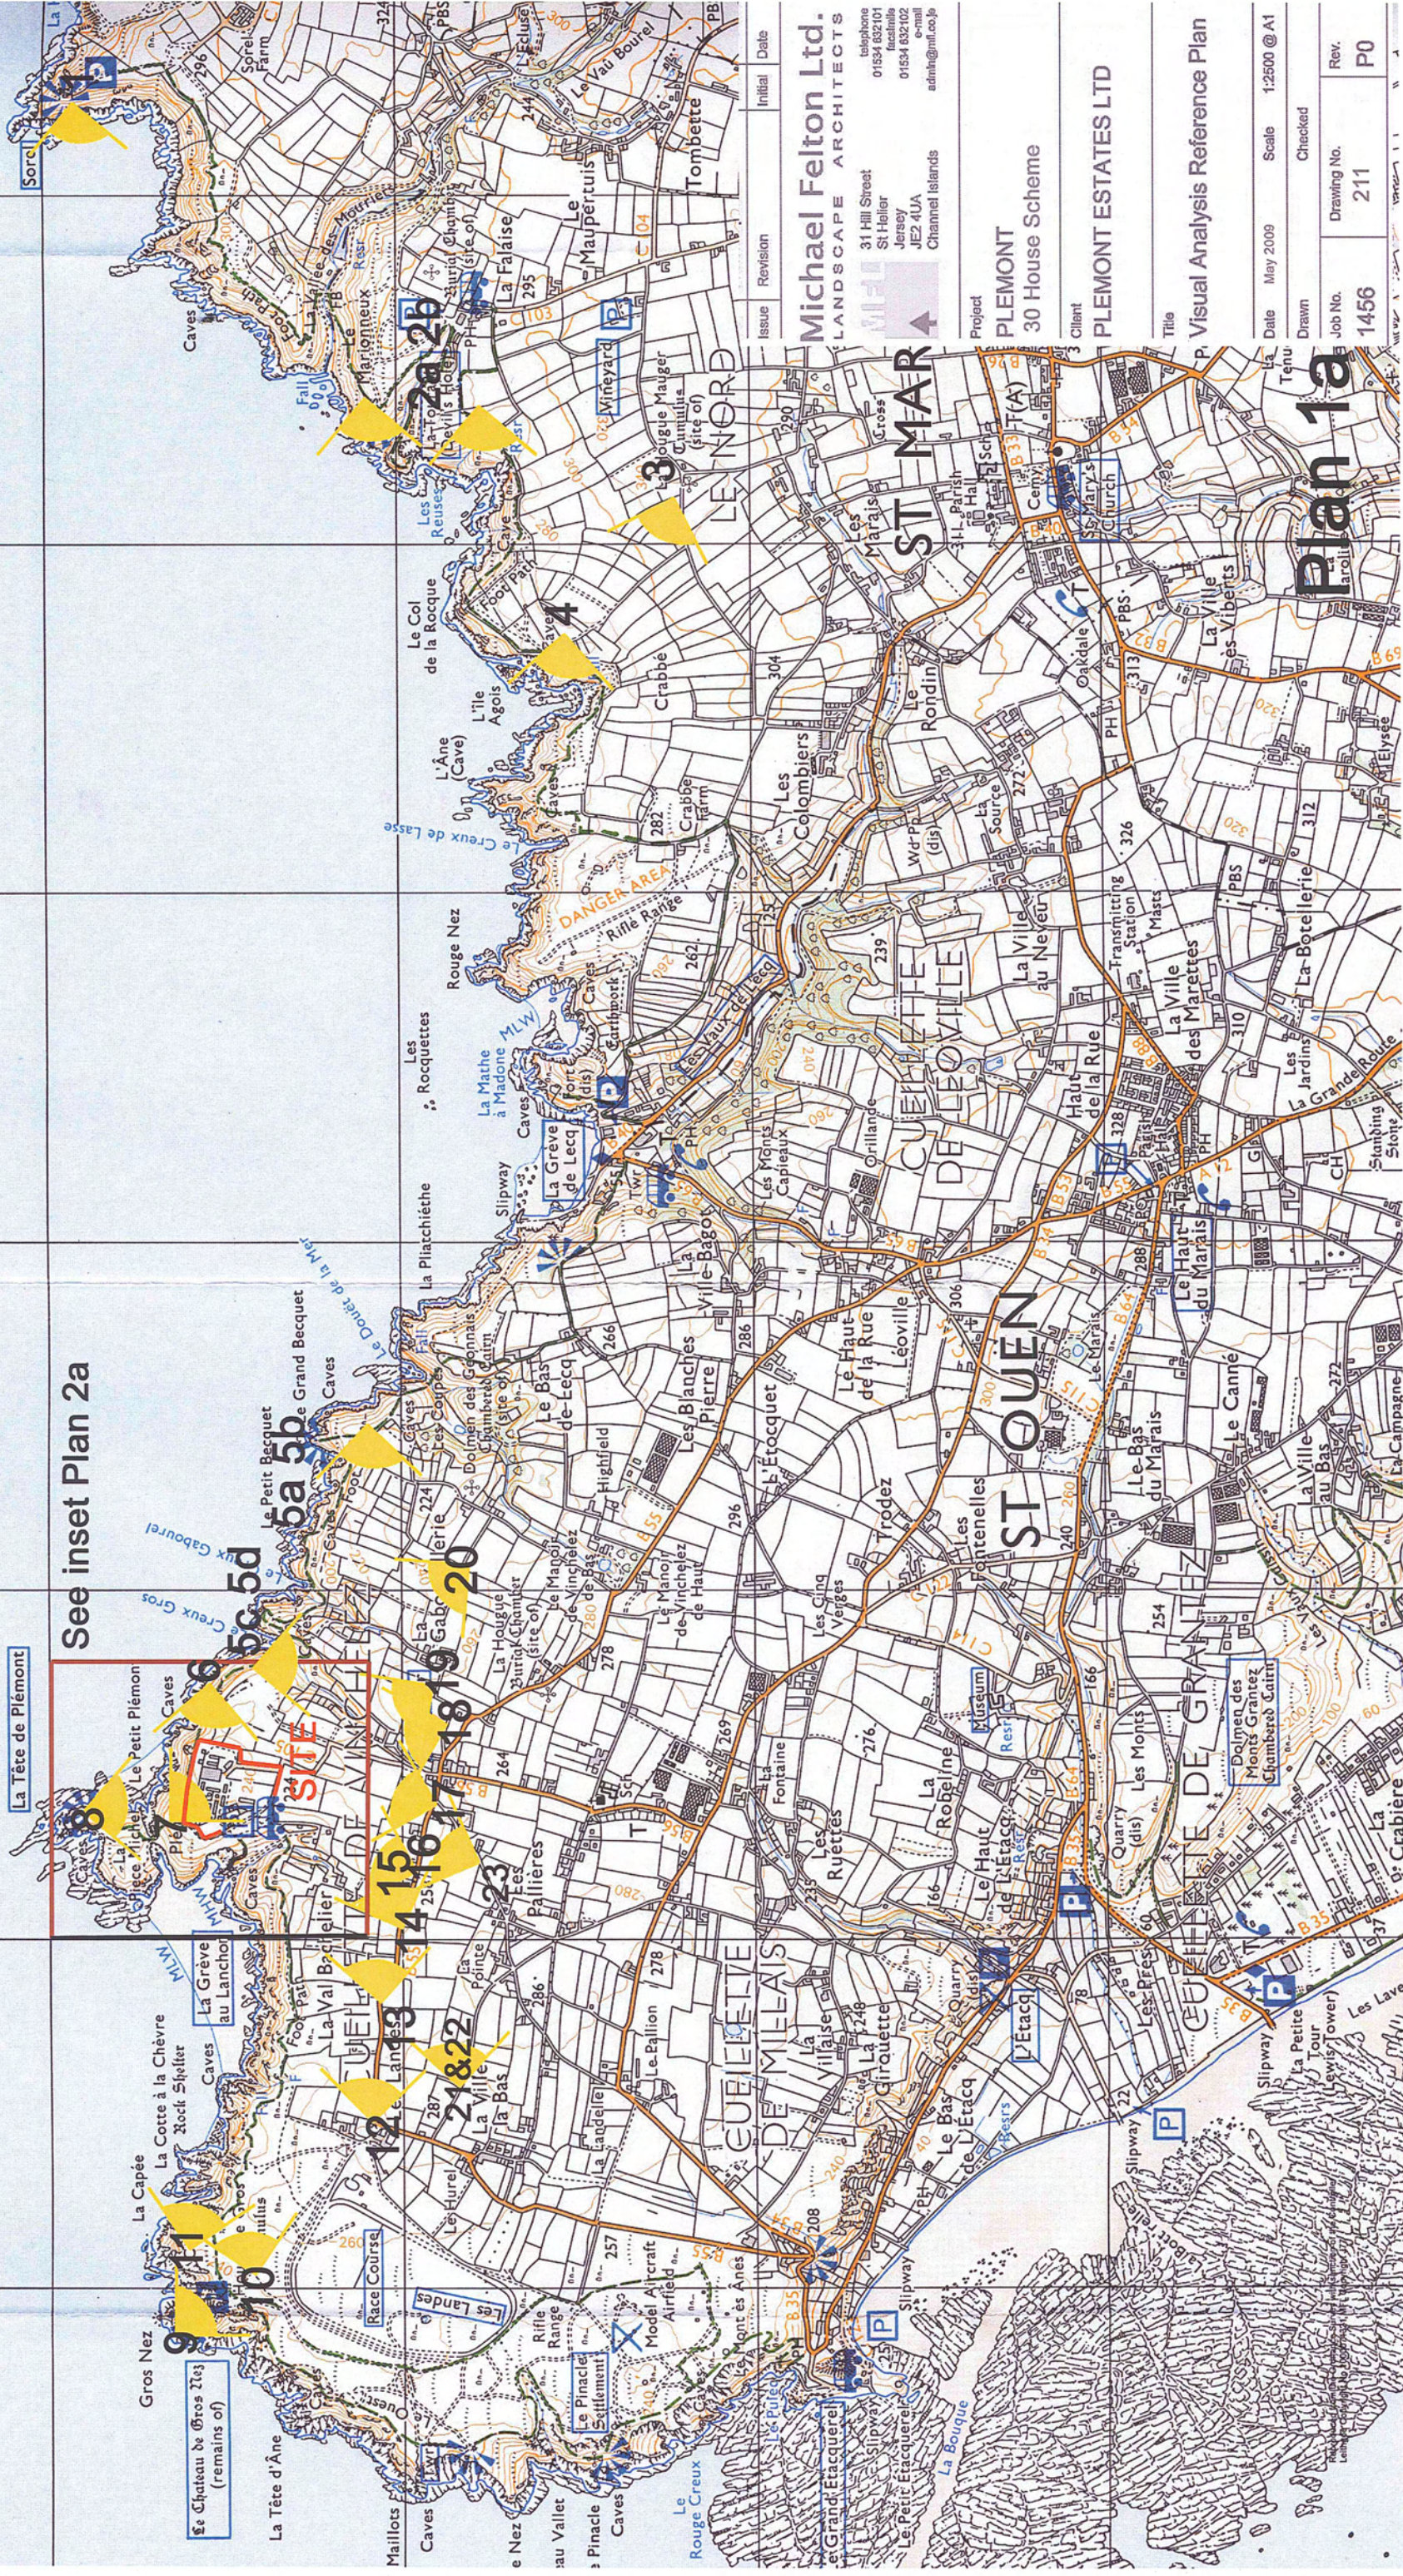


Plémont Park Landscape & Visual Assessment - Appendix 7

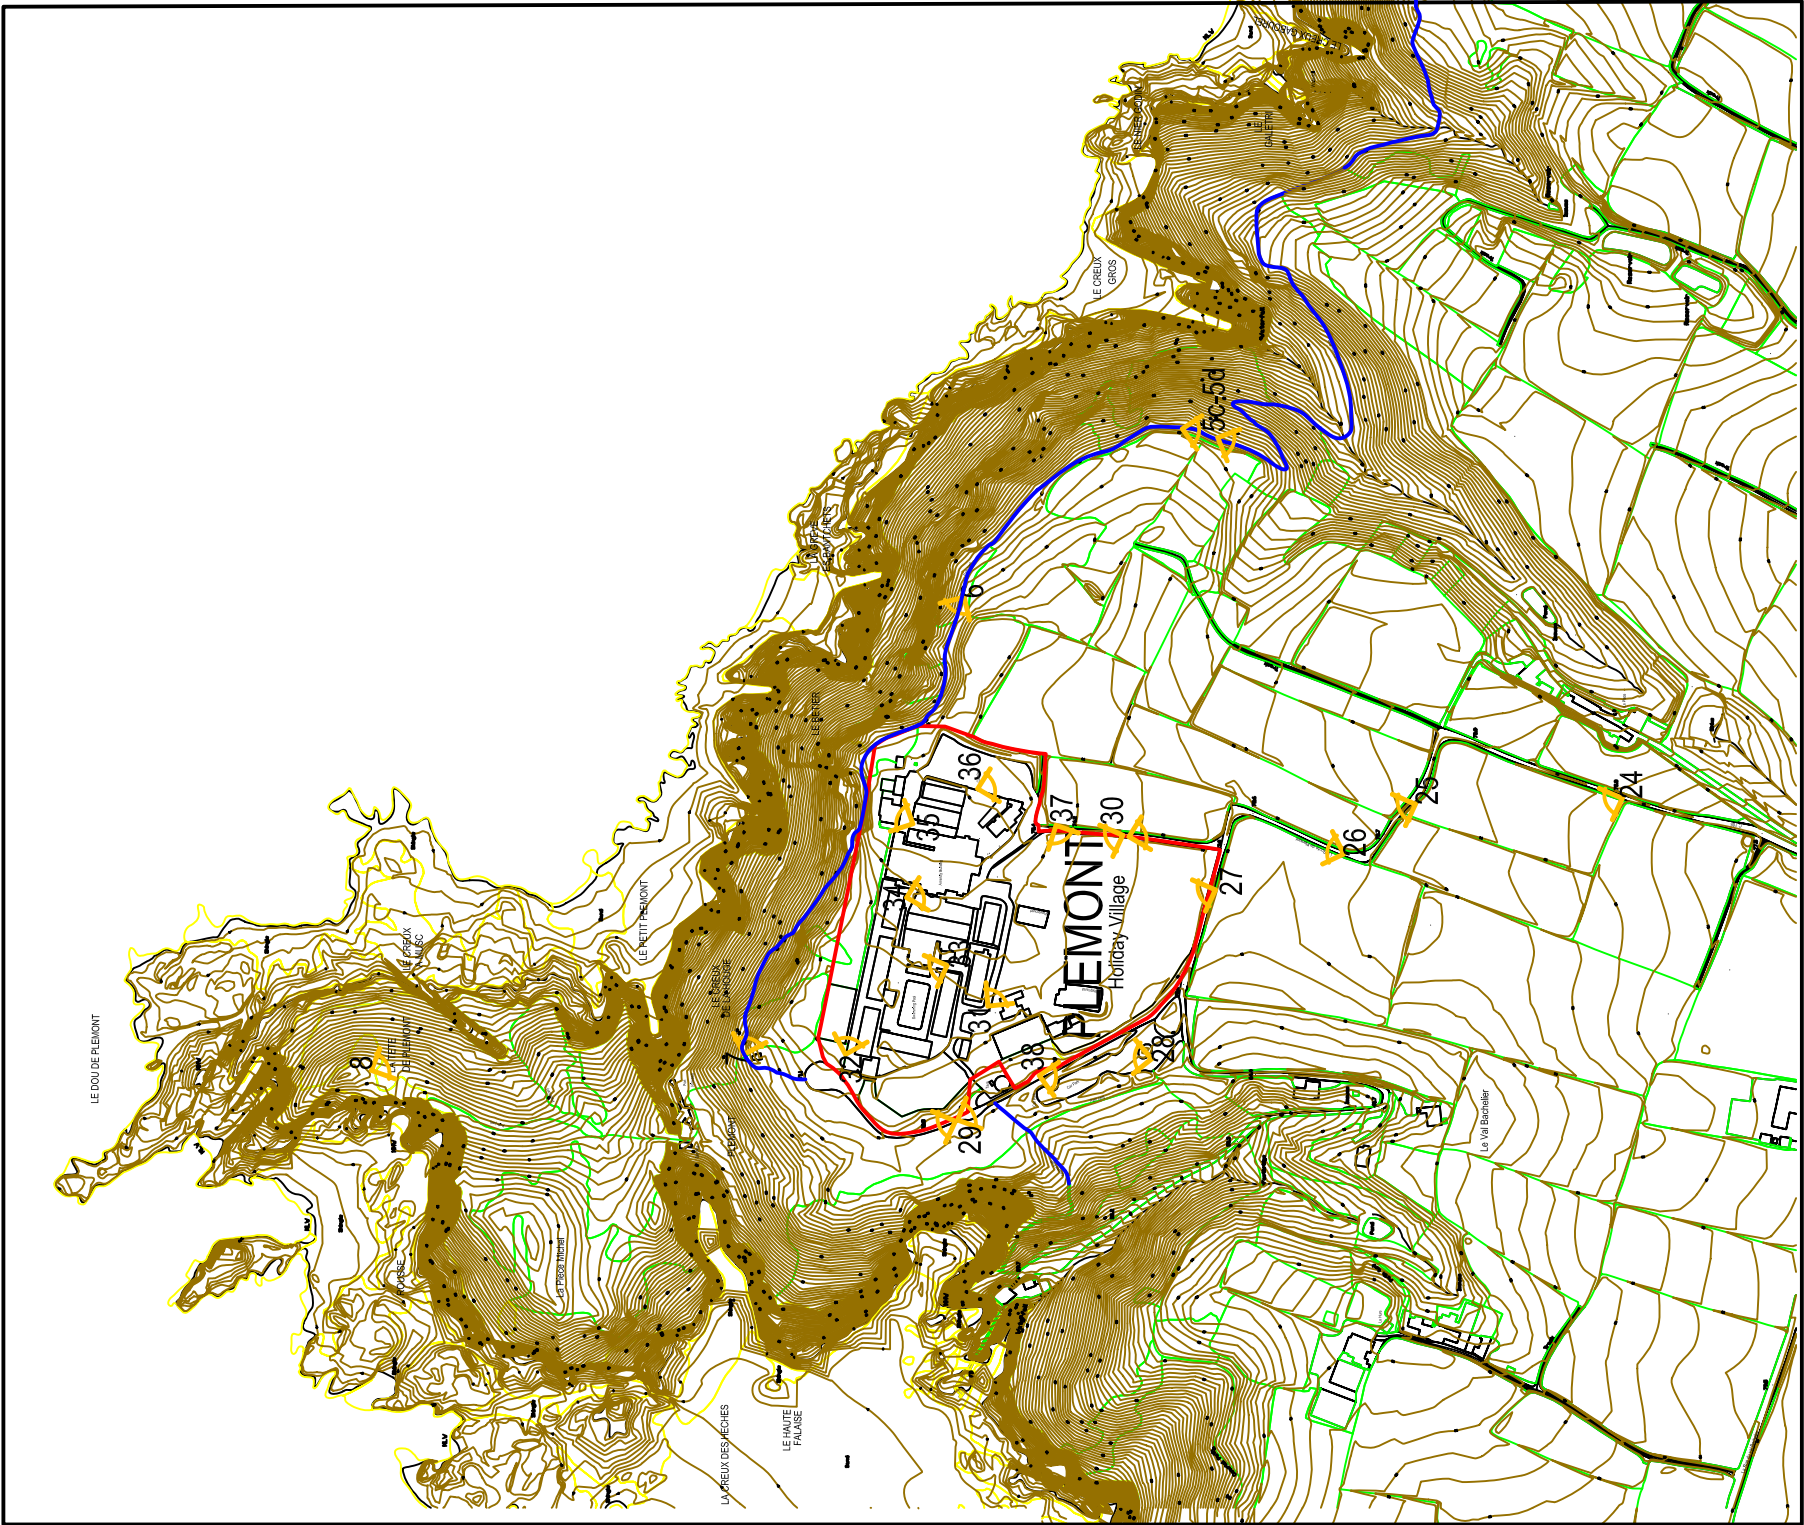

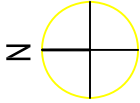

Plan 2a

Reproduced from Jersey Digimap Copyright Licence No J177

Issue	Revision	Initial	Date
Michael Felton Ltd. LANDSCAPE ARCHITECTS			
 31 Hill Street St Helier Jersey JE2 4UA Channel Islands Telephone: 01534 832102 Facsimile: 01534 832102 Email: admin@mfl.co.je			
Project PLEMONT 30 House Scheme			
Client PLEMONT ESTATES LTD			
Title PHOTOVIEWPOINTS			
Date	May 2009	Scale	1:2500 @ A1
Drawn	AL	Checked	
Job No.	1456	Drawing No.	P0
Rev.			