


TYPICAL BELL TOWER DETAIL
1:10



PROPOSED BELL TOWER WITH BRASS BELL




PRECEDENT, TRADITIONAL BRICK BELL TOWER.

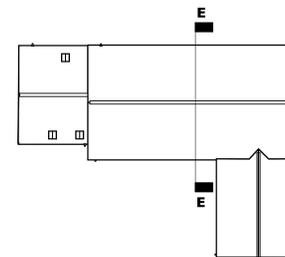

SECTION E-E HOUSE 9


THIS DRAWING AND ALL DESIGN AND DETAILS ARE THE COPYRIGHT OF CHANNEL ARCHITECTS LTD.
This drawing must be read in conjunction with all other drawings, details and specifications issued by the Architect, Structural Engineer and other Consultants or approved specialists. Discrepancies between any other drawings, details and/or specifications must be referred to the Architect for verification at least 7 days prior to commencement of the work. It is the Contractor's responsibility to ensure all work is carried out in accordance with all statutory requirements and to the approval of the Building Control Officer. All roof and structural timbers are to be vacuum preservative treated by approved methods before delivery to site. All roof decking or external plywood to be W.B.P. bonded external grade. All materials to comply with the latest British Standards Specification or have an Agrément Certificate. The Contractor is responsible for all setting out of the works. Use written dimensions only, do not scale off drawings. All dimensions and setting out must be checked on site.

REVISIONS

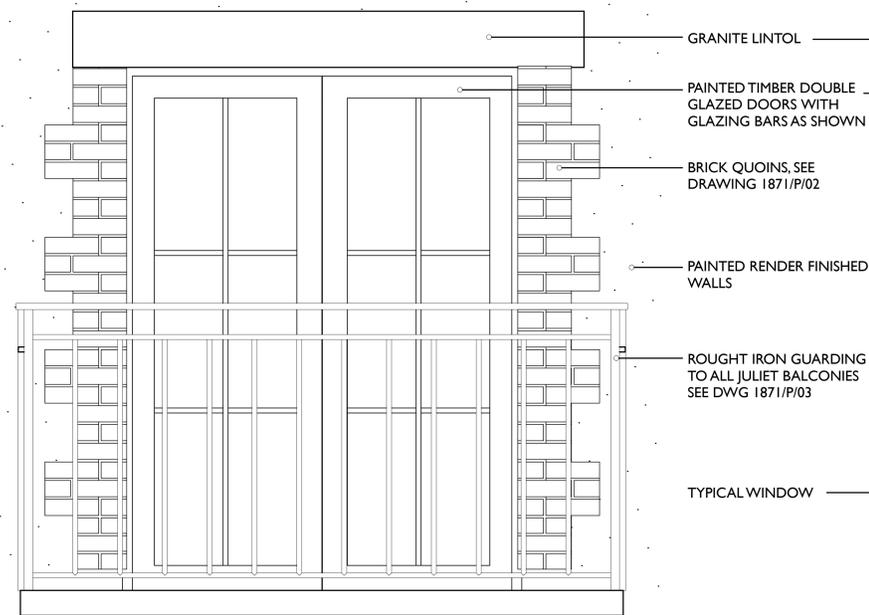


NEW DETAIL
1:10

- GRANITE LINTOL
- PAINTED TIMBER DOUBLE GLAZED DOORS WITH GLAZING BARS AS SHOWN
- BRICK QUOINS, SEE DRAWING 1871/P/02
- PAINTED RENDER FINISHED WALLS
- ROUGH IRON GUARDING TO ALL JULIET BALCONIES SEE DWG 1871/P/03
- TYPICAL WINDOW

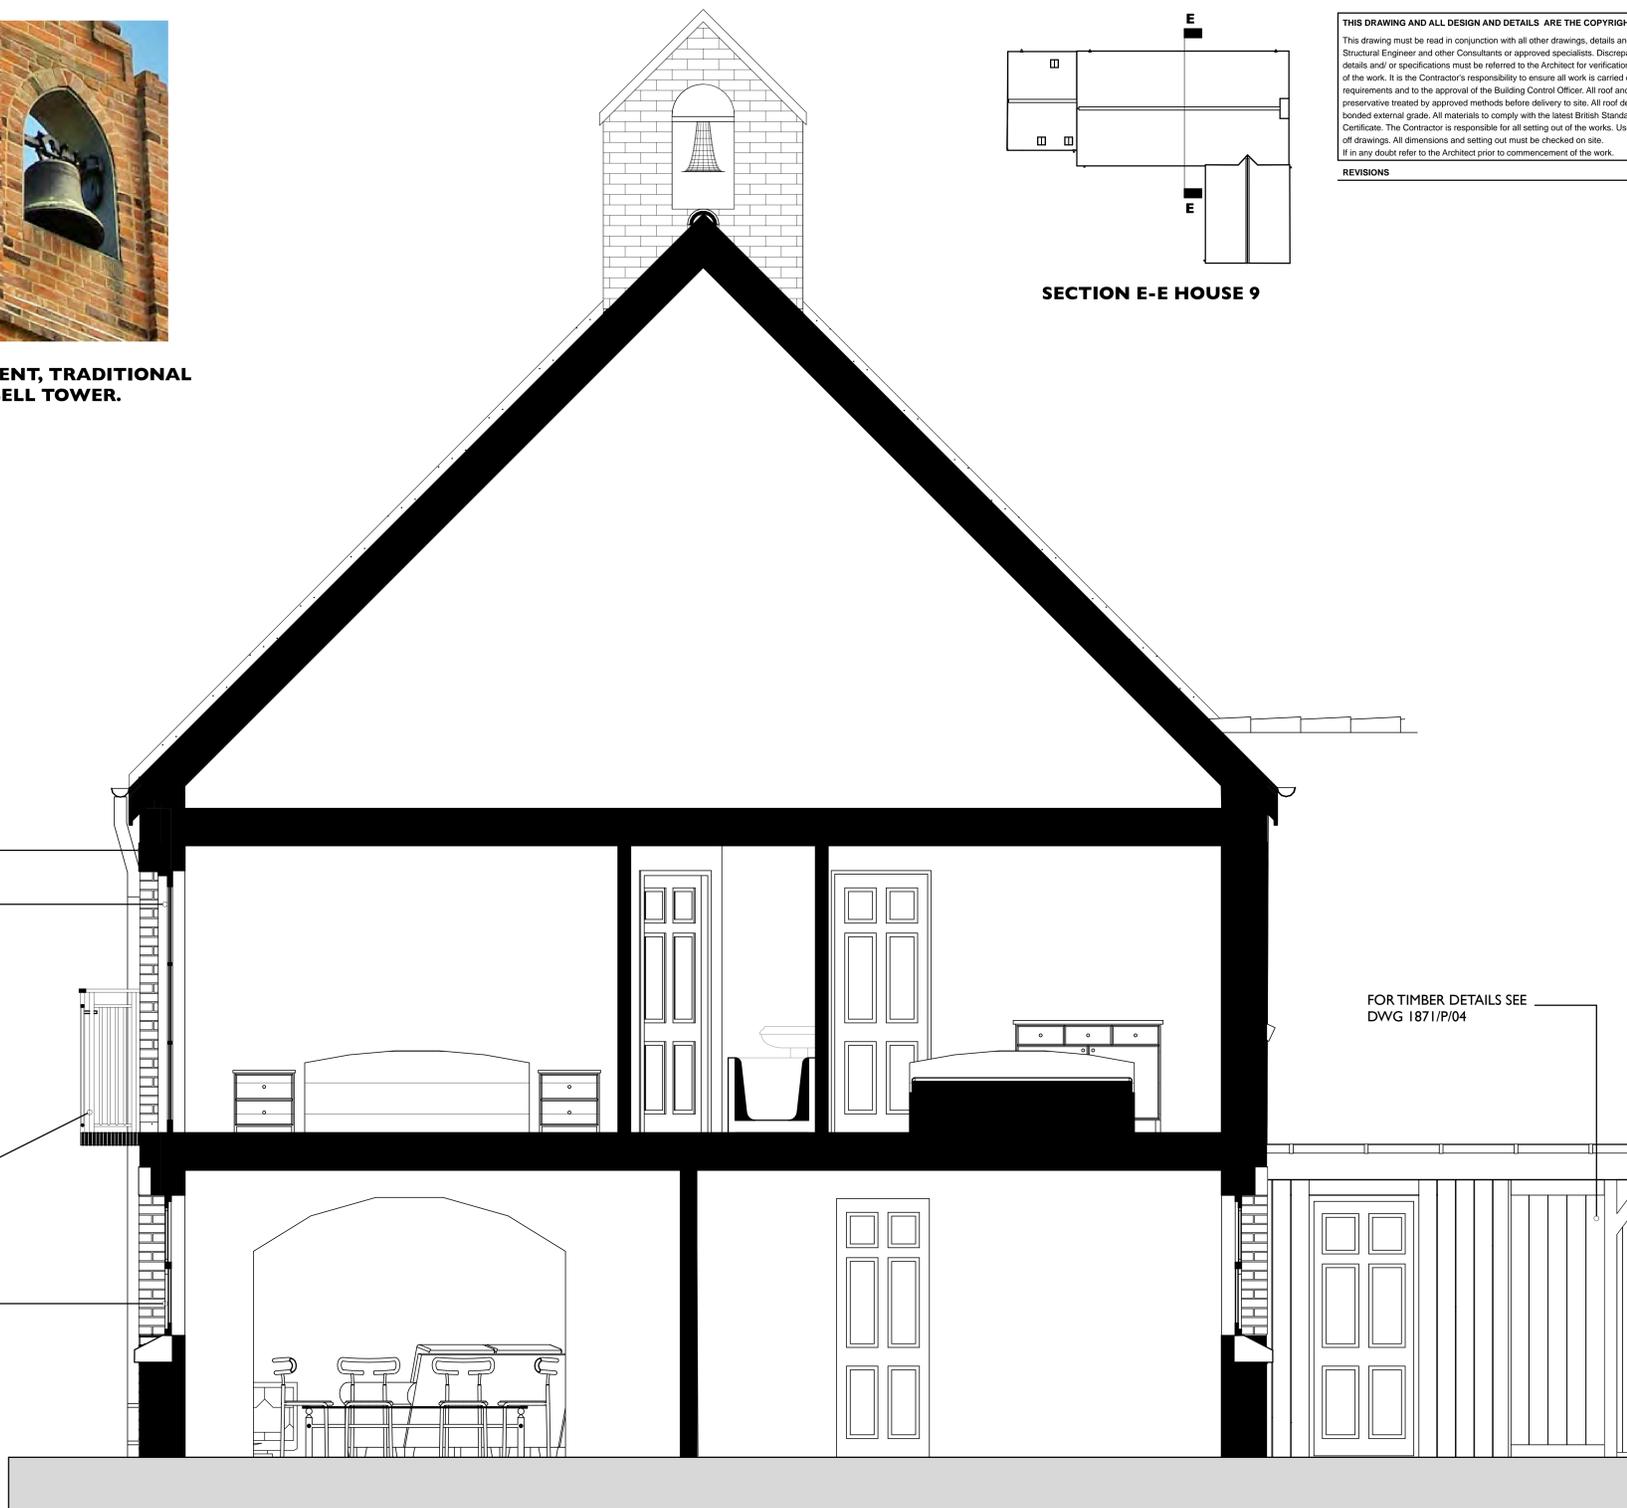

SECTION E-E (HOUSE 9)
1:20

FOR TIMBER DETAILS SEE DWG 1871/P/04

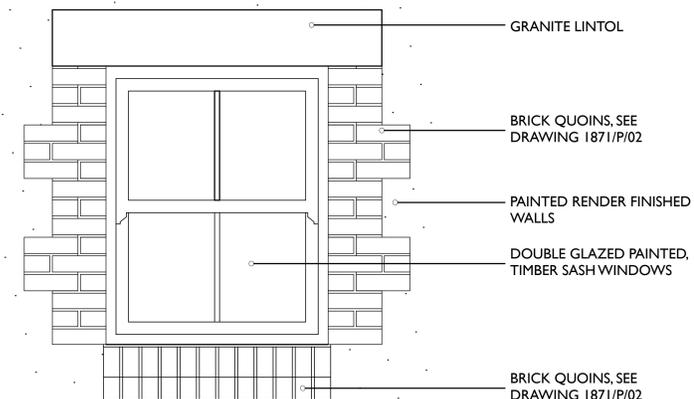

NEW DETAIL
1:10

- GRANITE LINTOL
- BRICK QUOINS, SEE DRAWING 1871/P/02
- PAINTED RENDER FINISHED WALLS
- DOUBLE GLAZED PAINTED, TIMBER SASH WINDOWS
- BRICK QUOINS, SEE DRAWING 1871/P/02



REAR OF HOUSE SHOWING JULIET BALONY SEE DWG 1871/P/03



FRONT OF HOUSE SHOWING GRANITE LINTOLS, WITH BRICK QUOINS AND CILLS SEE DWG 1871/P/02

PLANNING APPLICATION

B D K Architects
White Lodge,
Wellington Road,
St. Saviour,
JERSEY
Channel Islands
JE2 7TE
Tel: +44 1534 768740
Fax: +44 1534 739115
E: Enquiry@BDKArchitects.com



PROJECT / LOCATION		DRAWING	
PLEMONT BAY HOLIDAY VILLAGE 28 HOUSE DEVELOPMENT		TYPICAL BELL TOWER AND JULIET BALCONY DETAILS	
CLIENT	PLEMONT ESTATES LTD	DRAWN	CHECKED
DATE	JUNE 2010	PM	PH
SCALE	1:20 & 1:10 @ A0	DRAWING NUMBER	
		1871/P/09	