


OVERALL SIGN DIMENSIONS  
1.22 x 0.99m

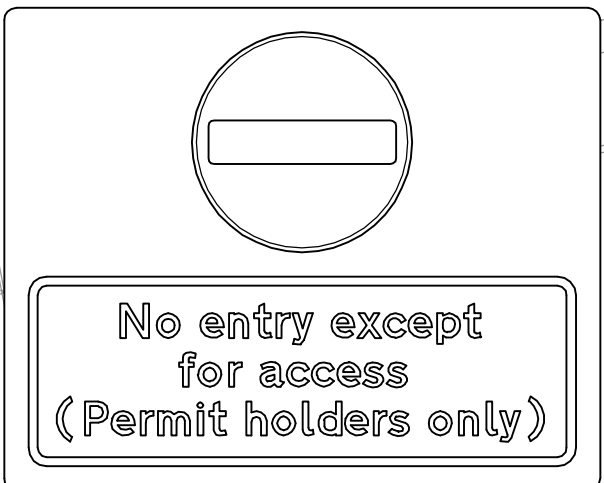


2.7m WIDE  
CARRIAGEWAY

RISING BOLLARDS

ROBIN PLACE

FOOTWAY  
(WIDTH VARIES)

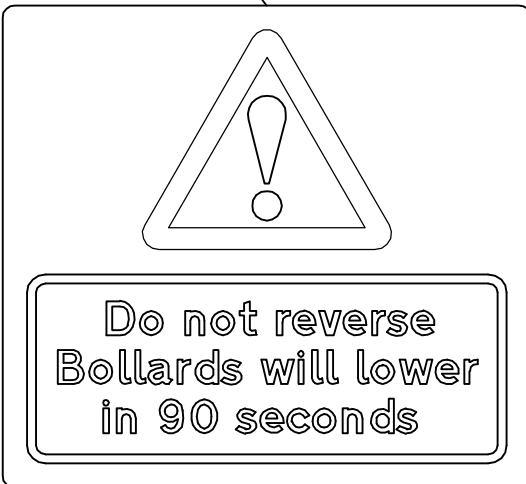


OVERALL SIGN DIMENSIONS  
1.08 x 0.99m

3.4m WIDE  
CARRIAGEWAY

TUNNELL STREET

FOOTWAY  
(WIDTH VARIES)

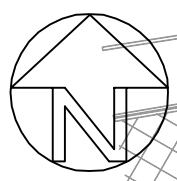

Rev	Date	Description	By	Chk	App



29 Cathedral Road  
Cardiff  
CF11 9HA  
Tel: 44-(0)29-2082-7000  
Fax: 44-(0)29-2082-7001

Client: STATES OF JERSEY

Site/Project: MILLENNIUM TOWN PARK  
STREETSCAPE

Title: TUNNELL STREET SQUARE  
OPTION 3

Drawn: BH Checked:

Designed: JM Approved:

Date: 13/04/2011 Scale: 1:250 A3 Sheet:

Project Number: Drawing Number: Revision:

FSE97079A FIGURE 3