

**JERSEY FUTURE HOSPITAL
CO025 – PROOF OF CONCEPT
SITE OPTION ADDENDUM
APPENDIX 10 HEALTHCARE
PLANNING AND STACKING**

QUALITY ASSURANCE

Sign off: Kieren Morgan


Position: Principal

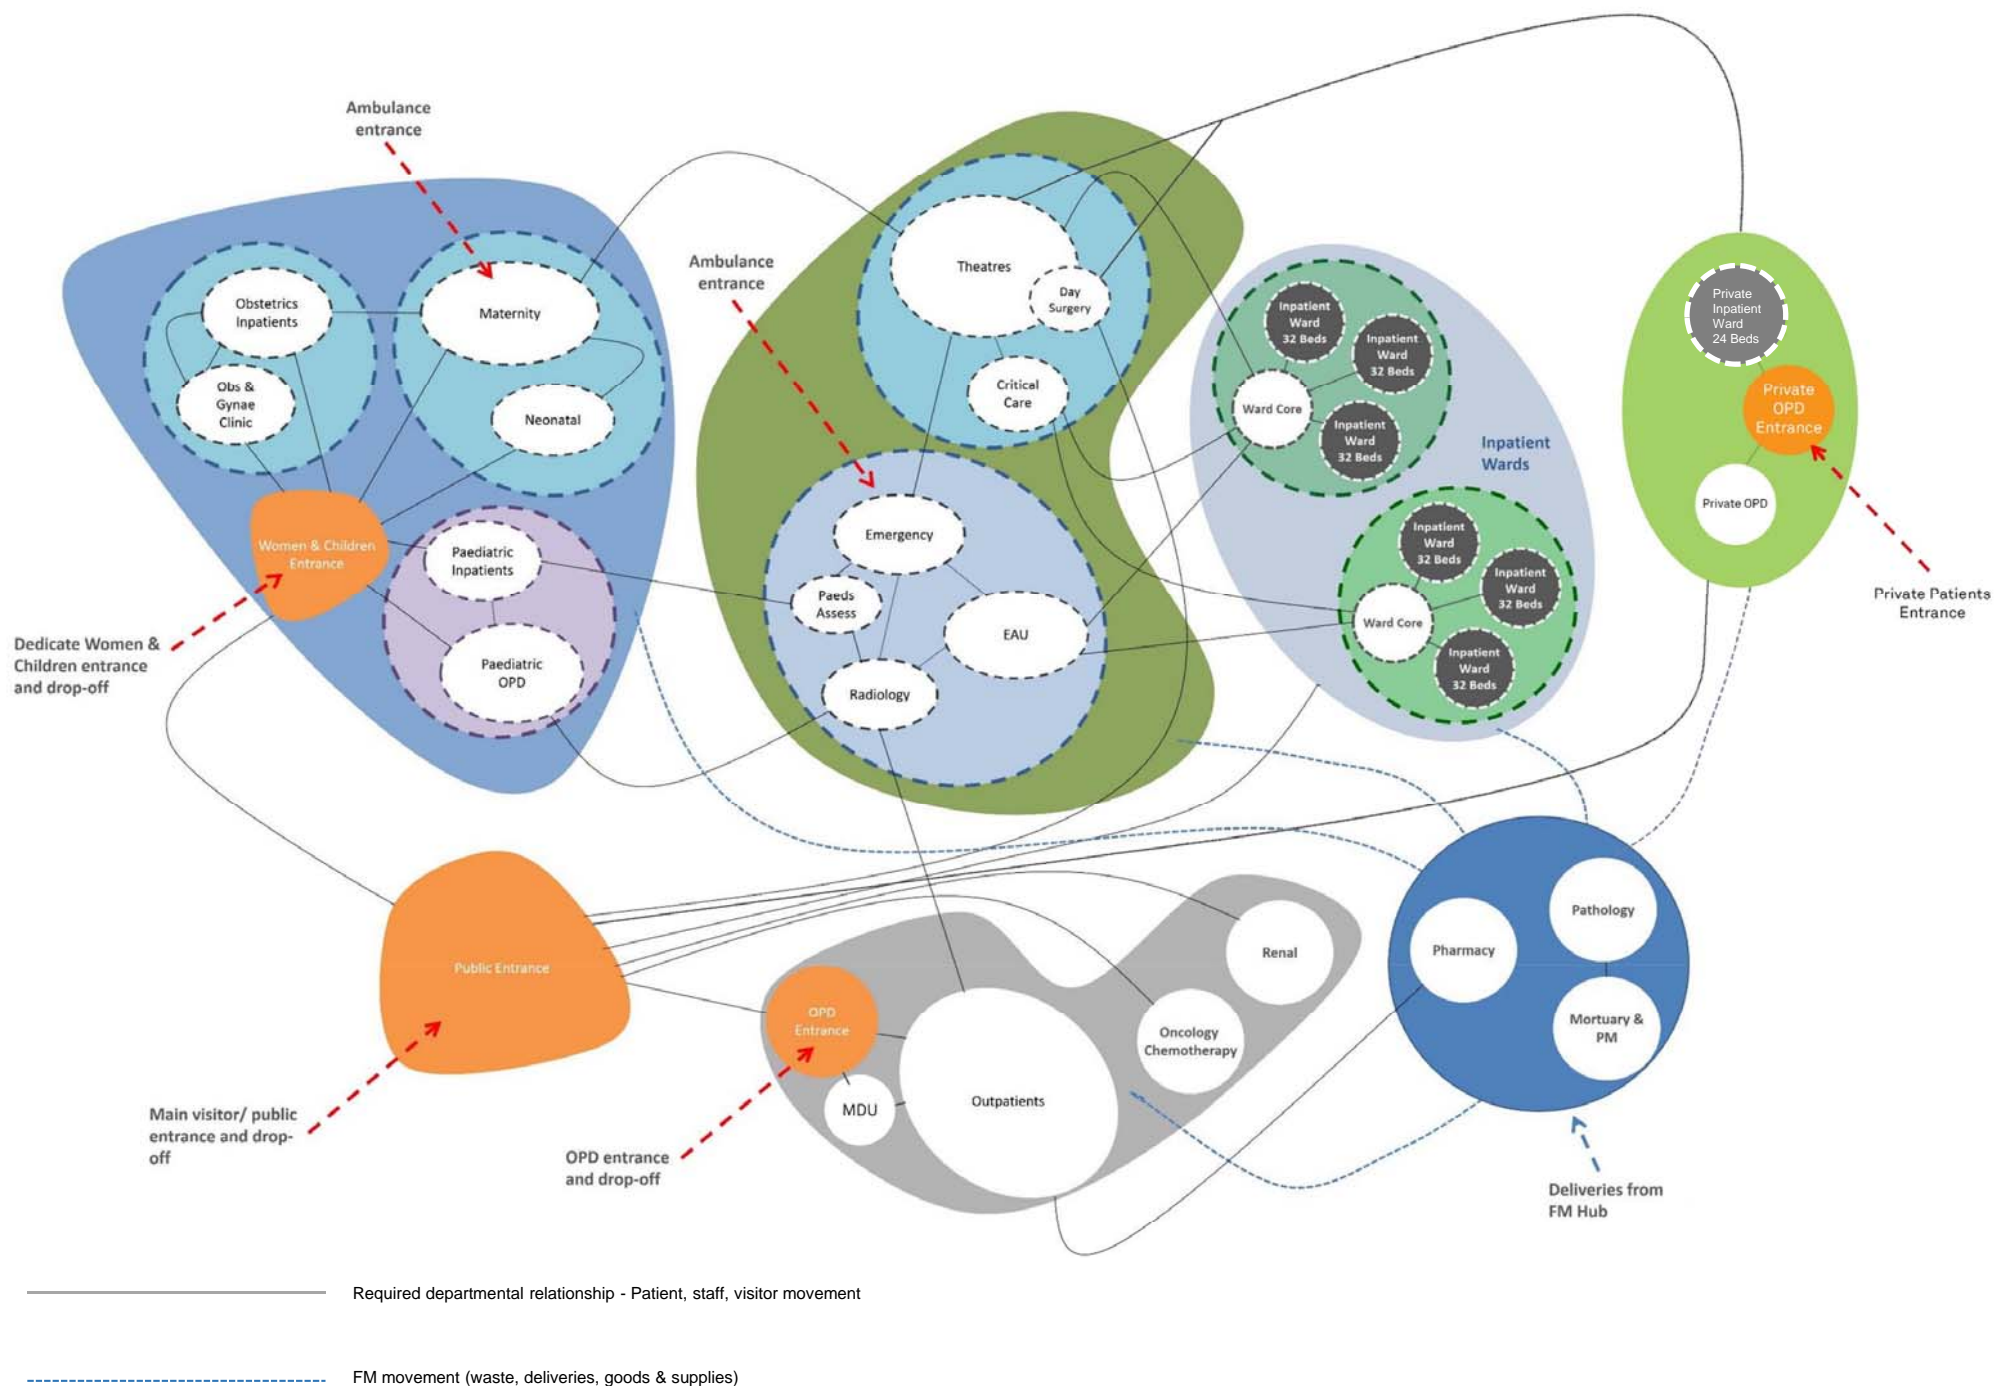



AMOEBa DIAGRAM – MAIN HOSPITAL

Note – the above diagram focusses on relationships proposed at the main hospital only and does not refer to other services which are proposed for alternative locations

BASEMENT

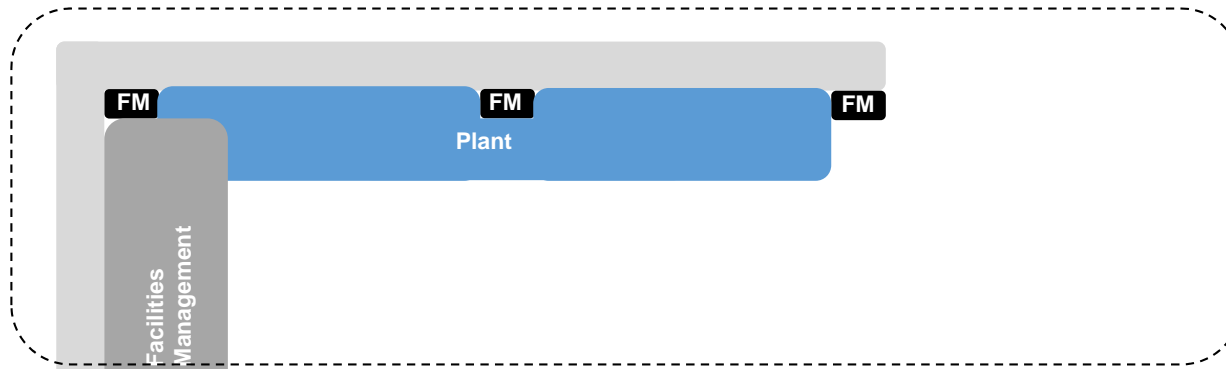


GROUND

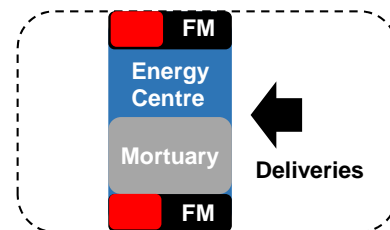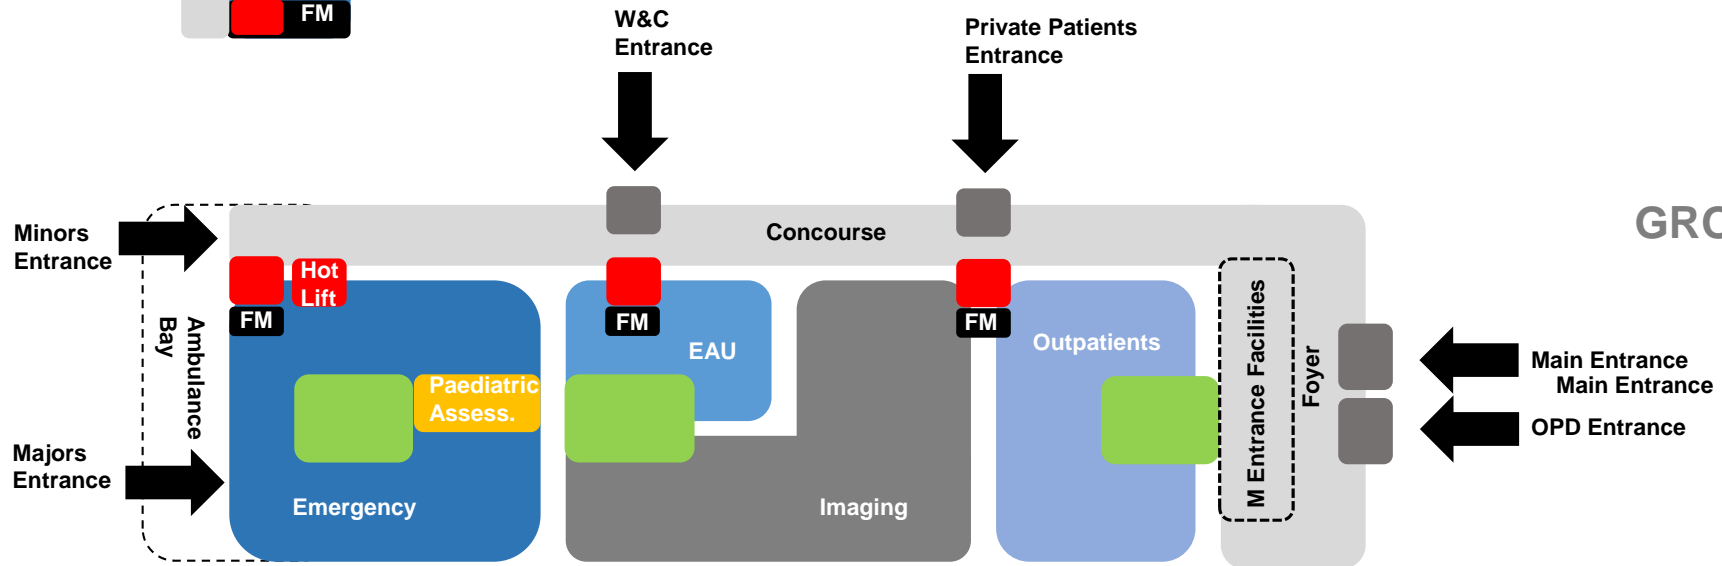


- Vertical Circulation Core
- FM FM Vertical Circulation for deliveries % waste management

The relationships illustrated in this document should be considered Preliminary and will be subject to review and adjustment following Further engagement with client teams.

DEPARTMENTAL RELATIONSHIPS

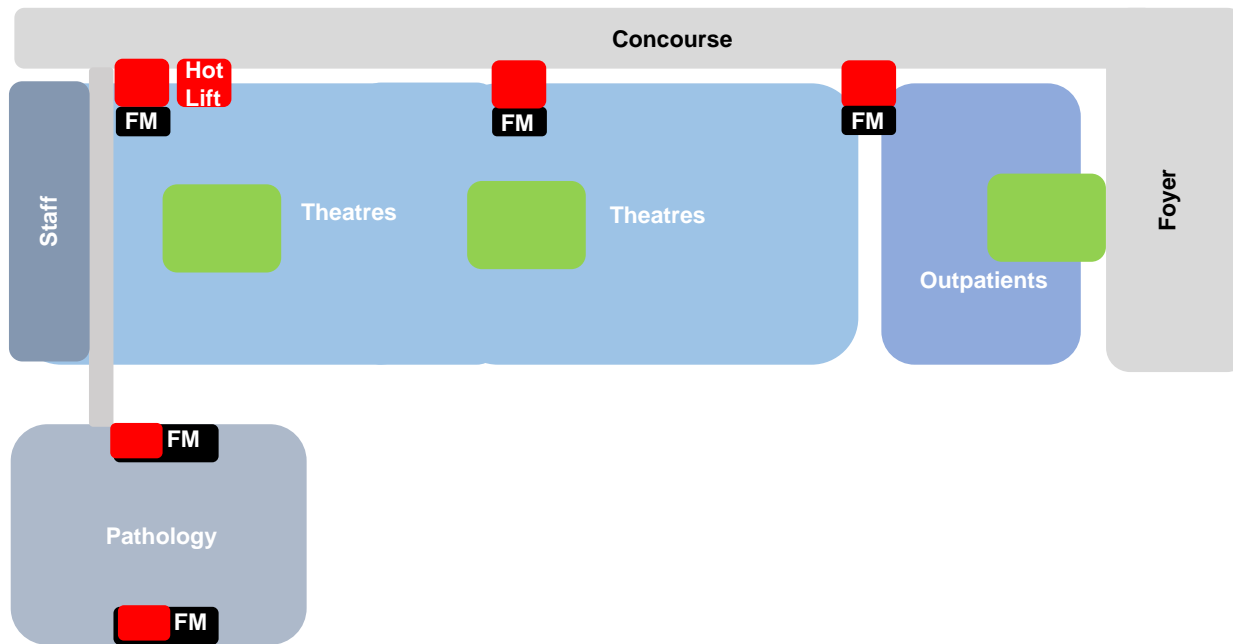


FIRST

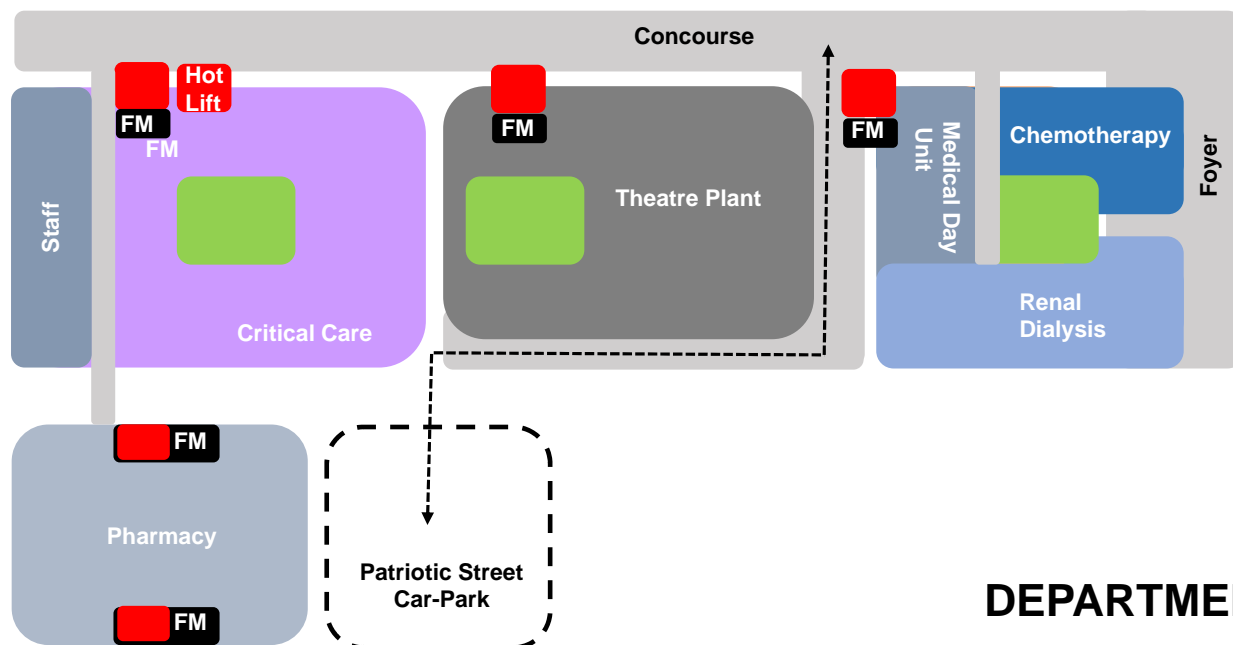


SECOND

- Vertical Circulation Core
- FM FM Vertical Circulation for deliveries % waste management


DEPARTMENTAL RELATIONSHIPS

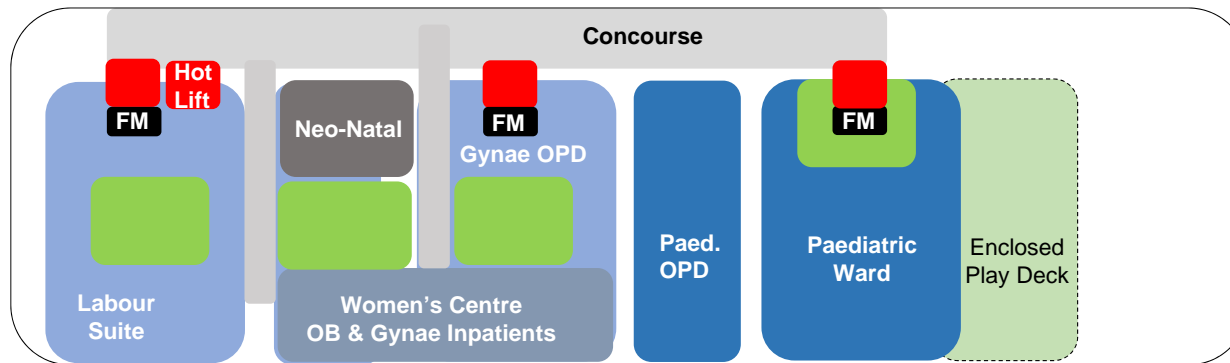

THIRD

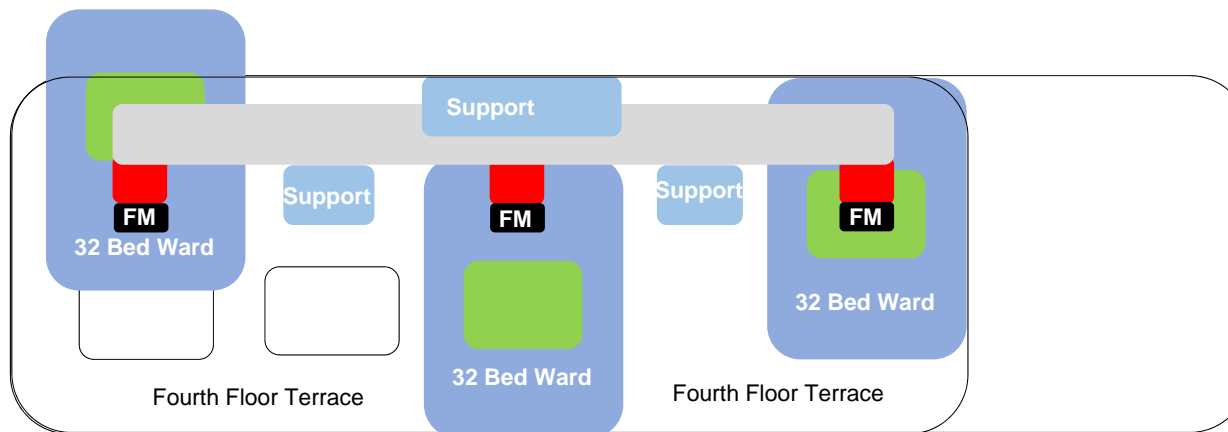


FOURTH/FIFTH

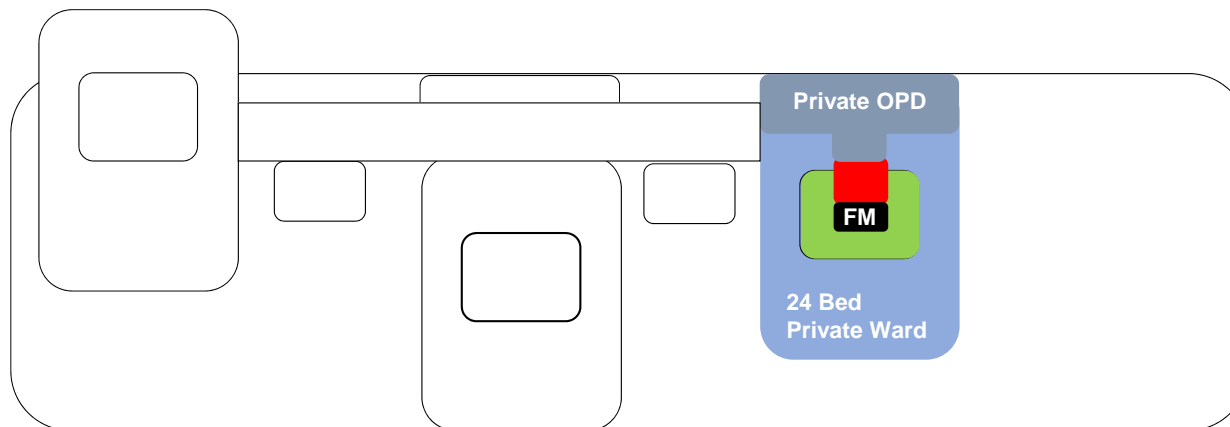

SIXTH
(Plant @ 7th)

- Vertical Circulation Core
- FM Vertical Circulation for deliveries % waste management

DEPARTMENTAL RELATIONSHIPS

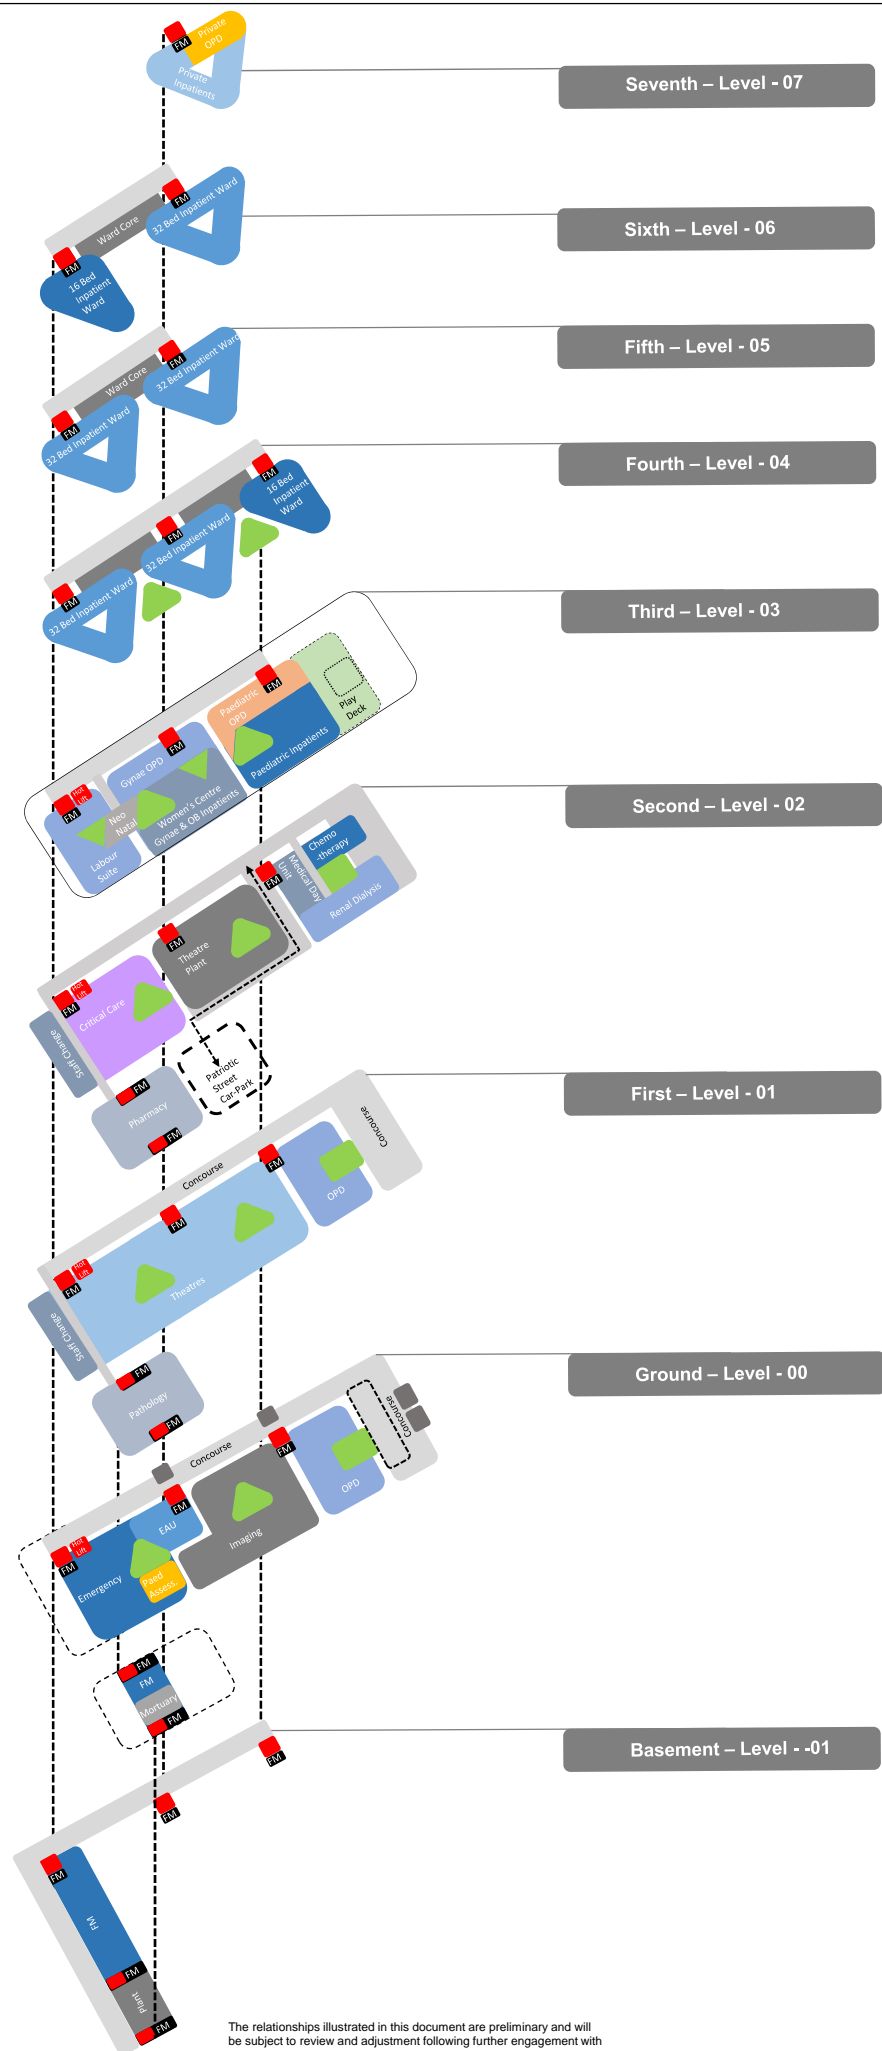

Proposed Departmental Stacking Diagram

HASSELL

Revision


Date Scale
June '16 @A3
Not to Scale

Client
States of Jersey

Project Name
Jersey Future Hospital
Change Order 25

Drawing
001081 – HSL – 00 – ZZ – DR – A – SK – 003

The relationships illustrated in this document are preliminary and will be subject to review and adjustment following further engagement with the client team

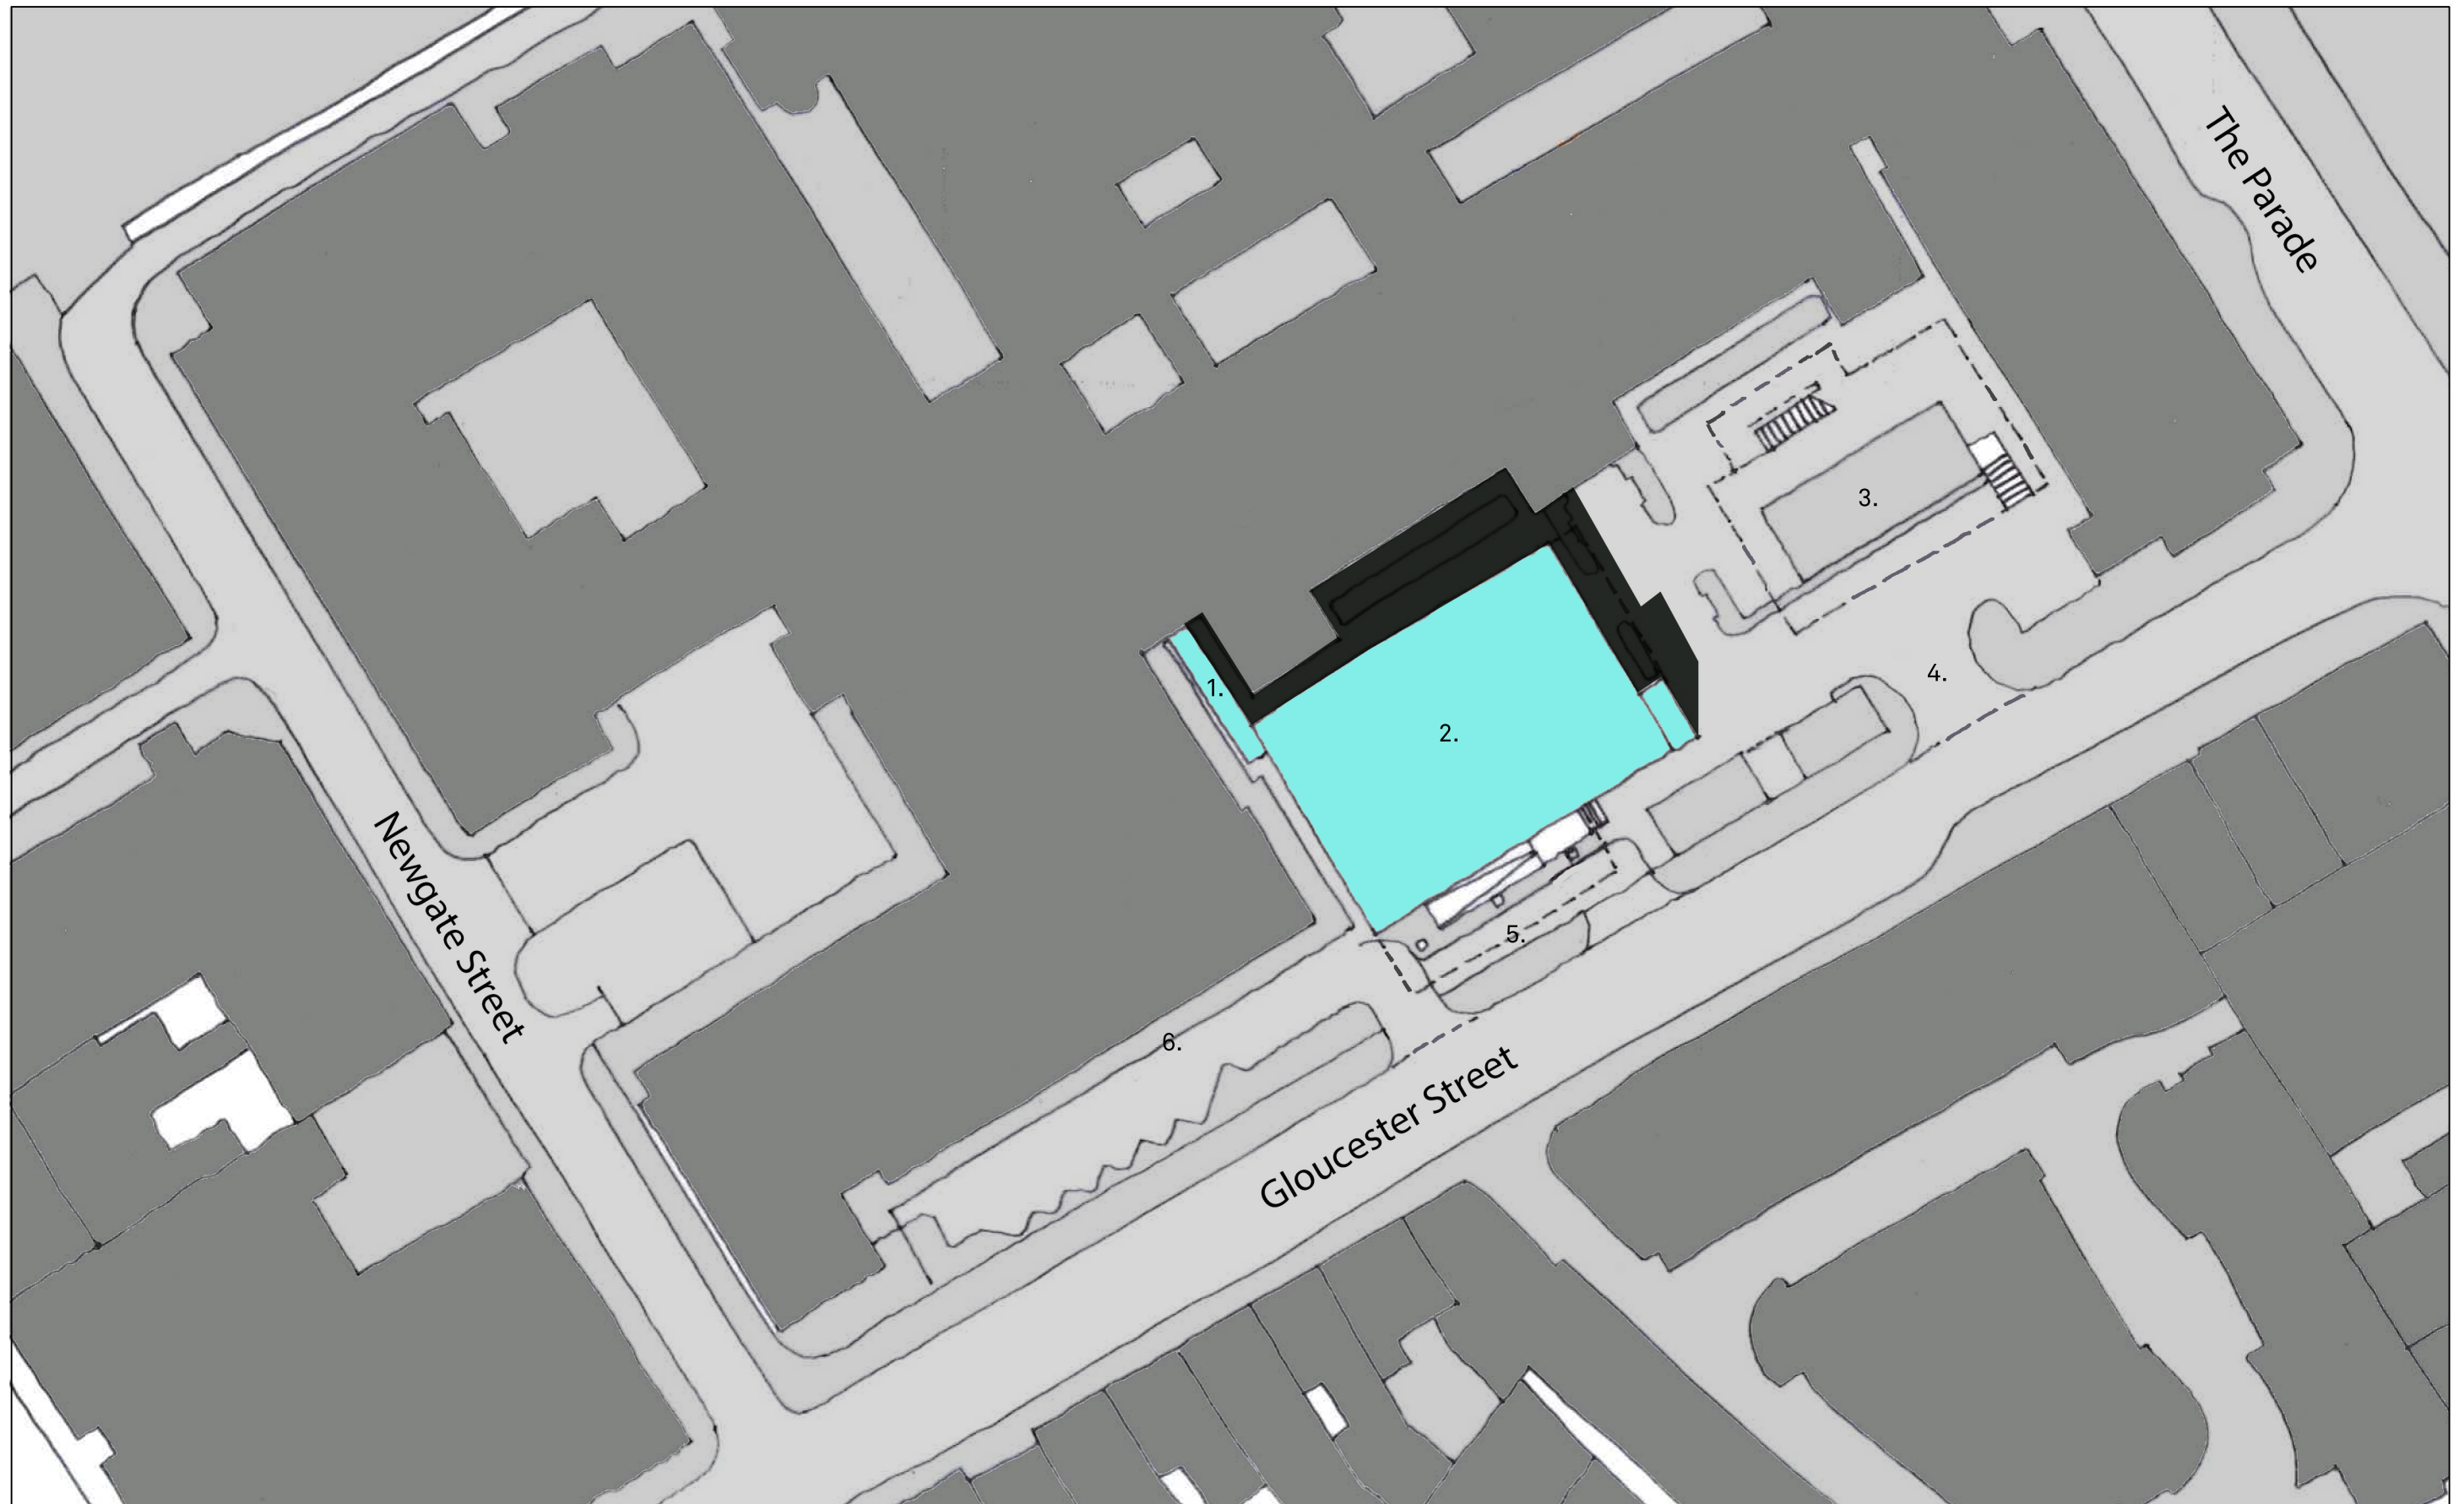

Revision

Date

Scale
@A3

Client

Project Name

Drawing


ES4 - TEMPORARY CLINIC BLOCK
Proposed Site Plan

June 16 1:1000

States of Jersey

Jersey Future Hospital 001081-HSL-00-ZZ-DR-A-SK-008
Change Order 25

HASSELL

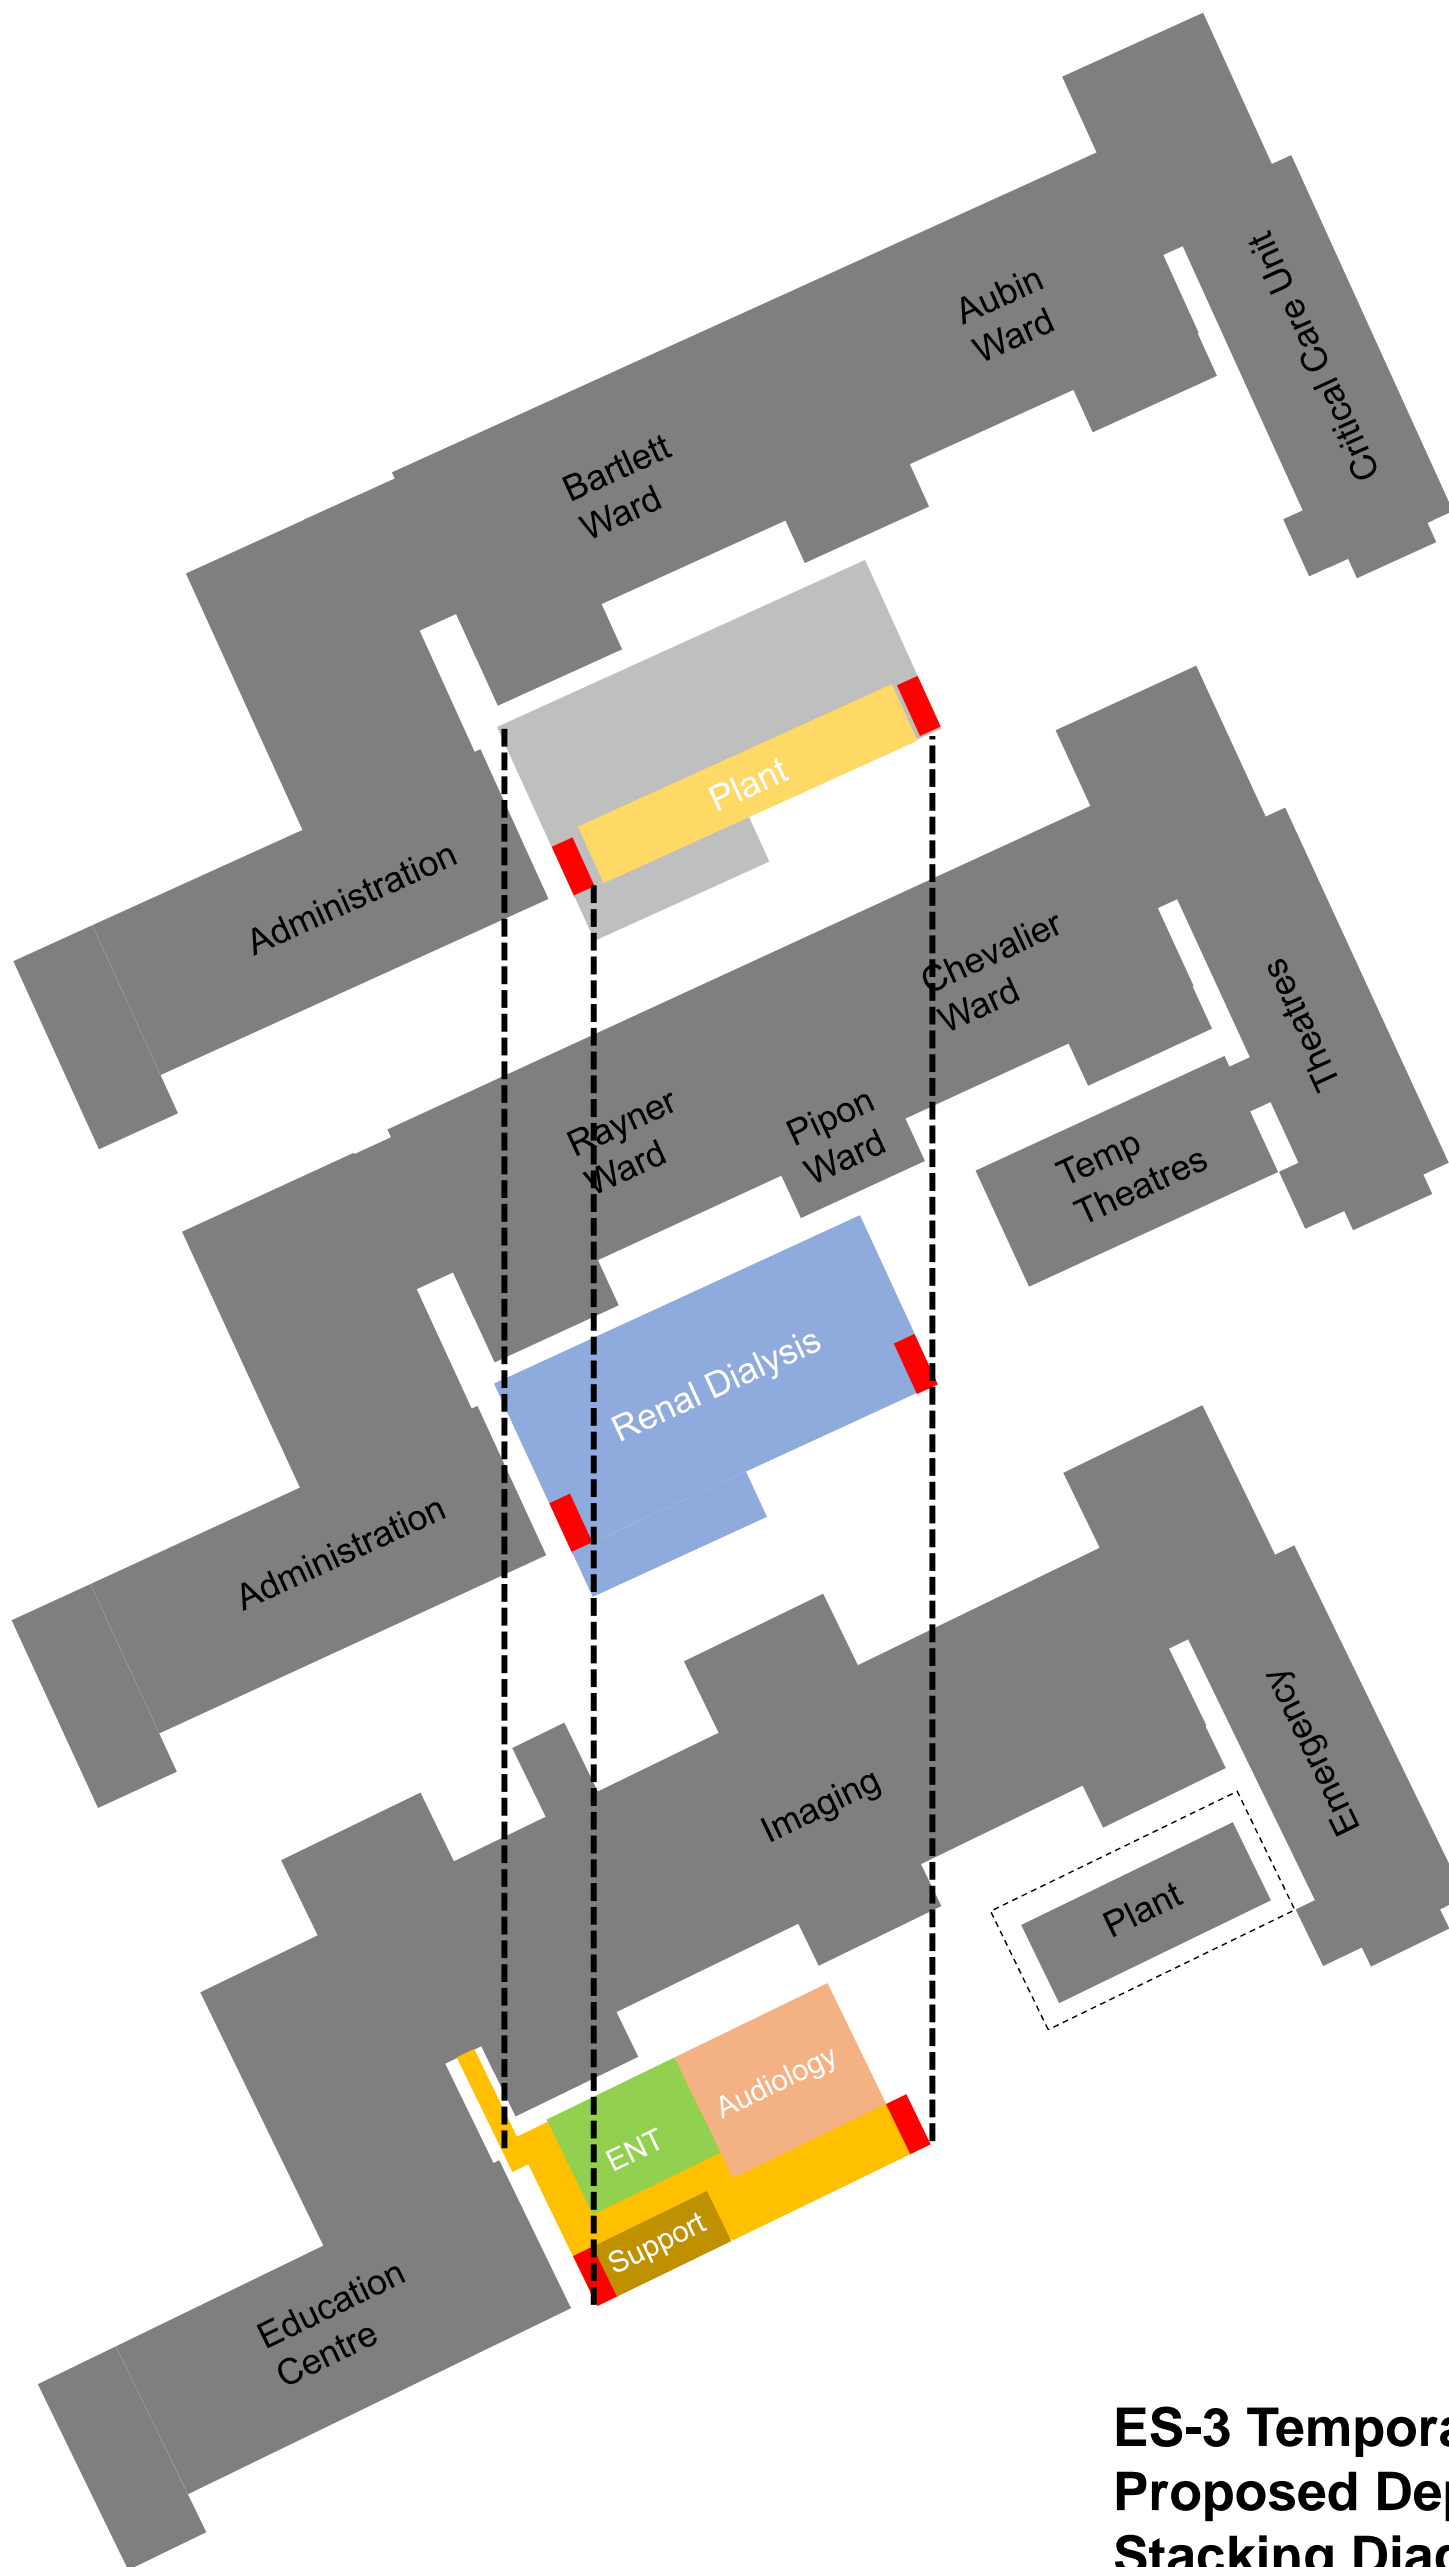

Second – Level - 02


First – Level - 01

Ground – Level - 00

ES-3 Temporary Clinic Block Proposed Departmental Stacking Diagram

HASSELL

Revision	Date	Scale	Client	Project Name	Drawing
	June '16	@A3 NTS	States of Jersey	Jersey Future Hospital Change Order 25	001081 – HSL – 00 – ZZ – DR – A – SK – 005

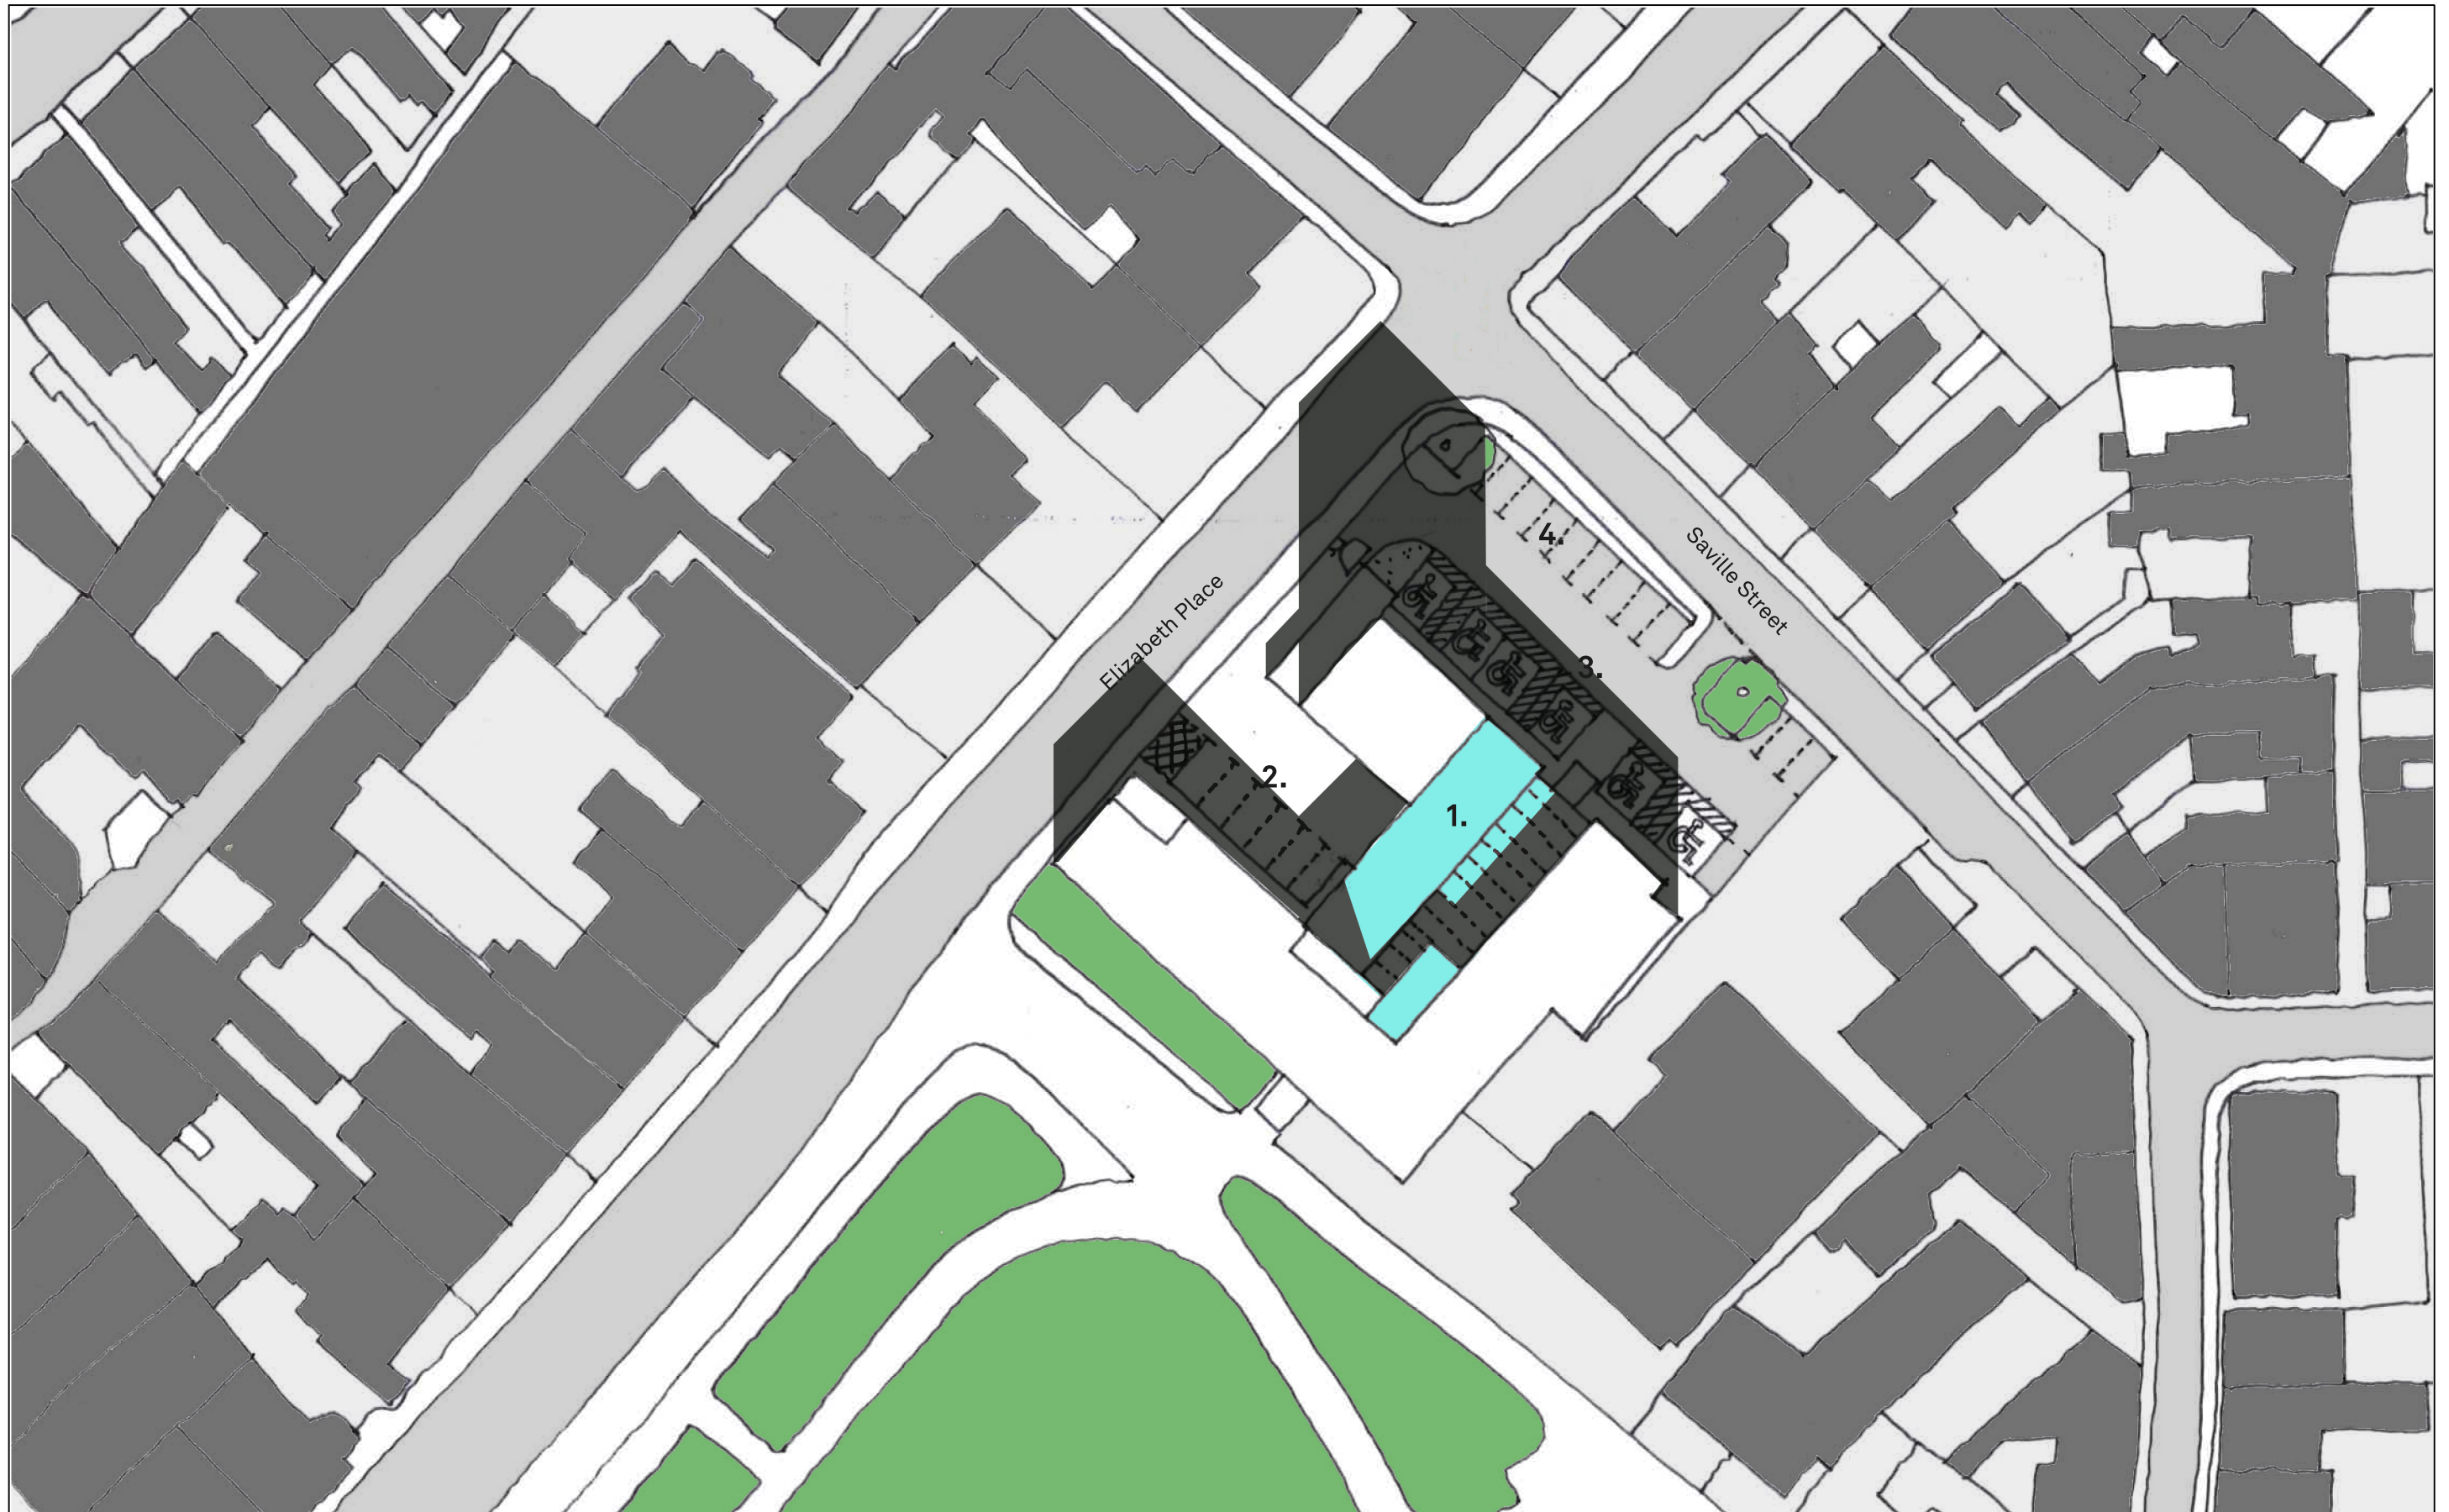

- 1. Proposed extension
- 2. Staff Parking
- 3. Disabled Parking
- 4. Ambulant Parking

HASSELL

ES7 - WESTAWAY COURT
Proposed Site Plan

Revision

Date

Scale
@A3

Client

Project Name

Drawing


June 16

1:1000

States of Jersey

Jersey Future Hospital
CHange Order 25

001081-HSL-00-ZZ-DR-A-SK-007

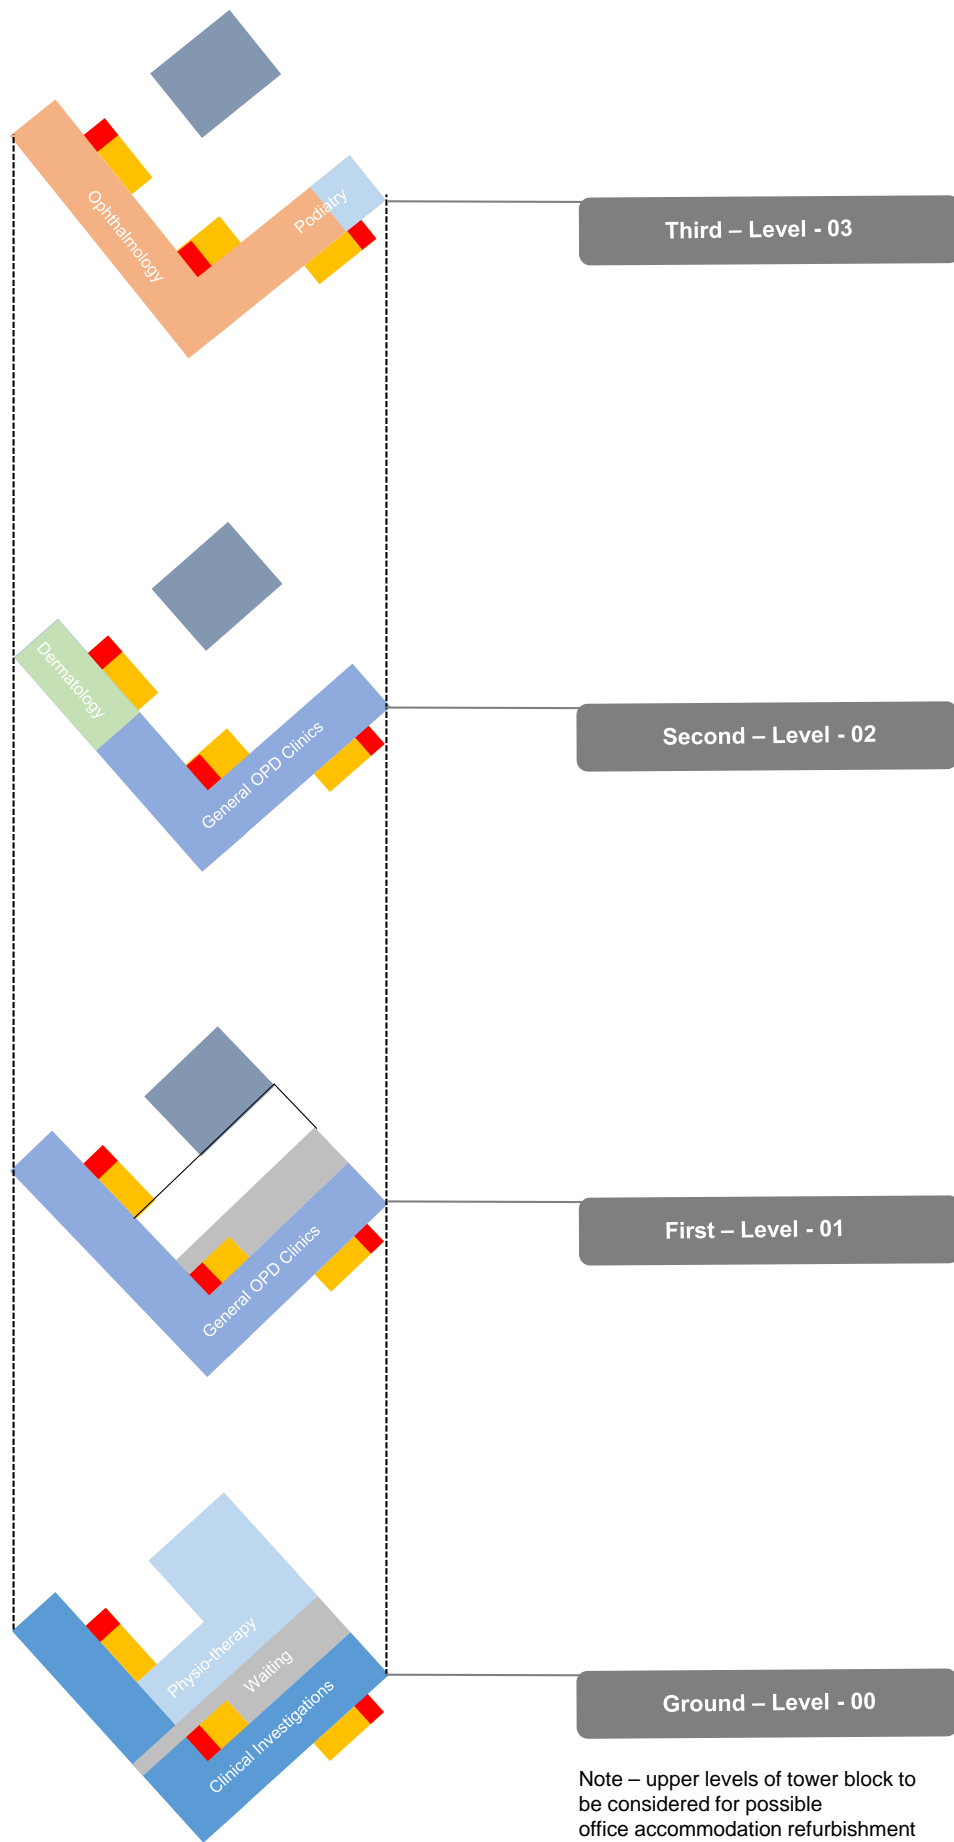

ES-5 Westaway Court Proposed Departmental Stacking Diagram

HASSELL

Revision	Date	Scale	Client	Project Name	Drawing
A	June '16	@A3 NTS	States of Jersey	Jersey Future Hospital Change Order 25	001081 – HSL – 00 – ZZ – DR – A – SK – 004