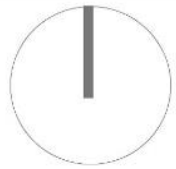
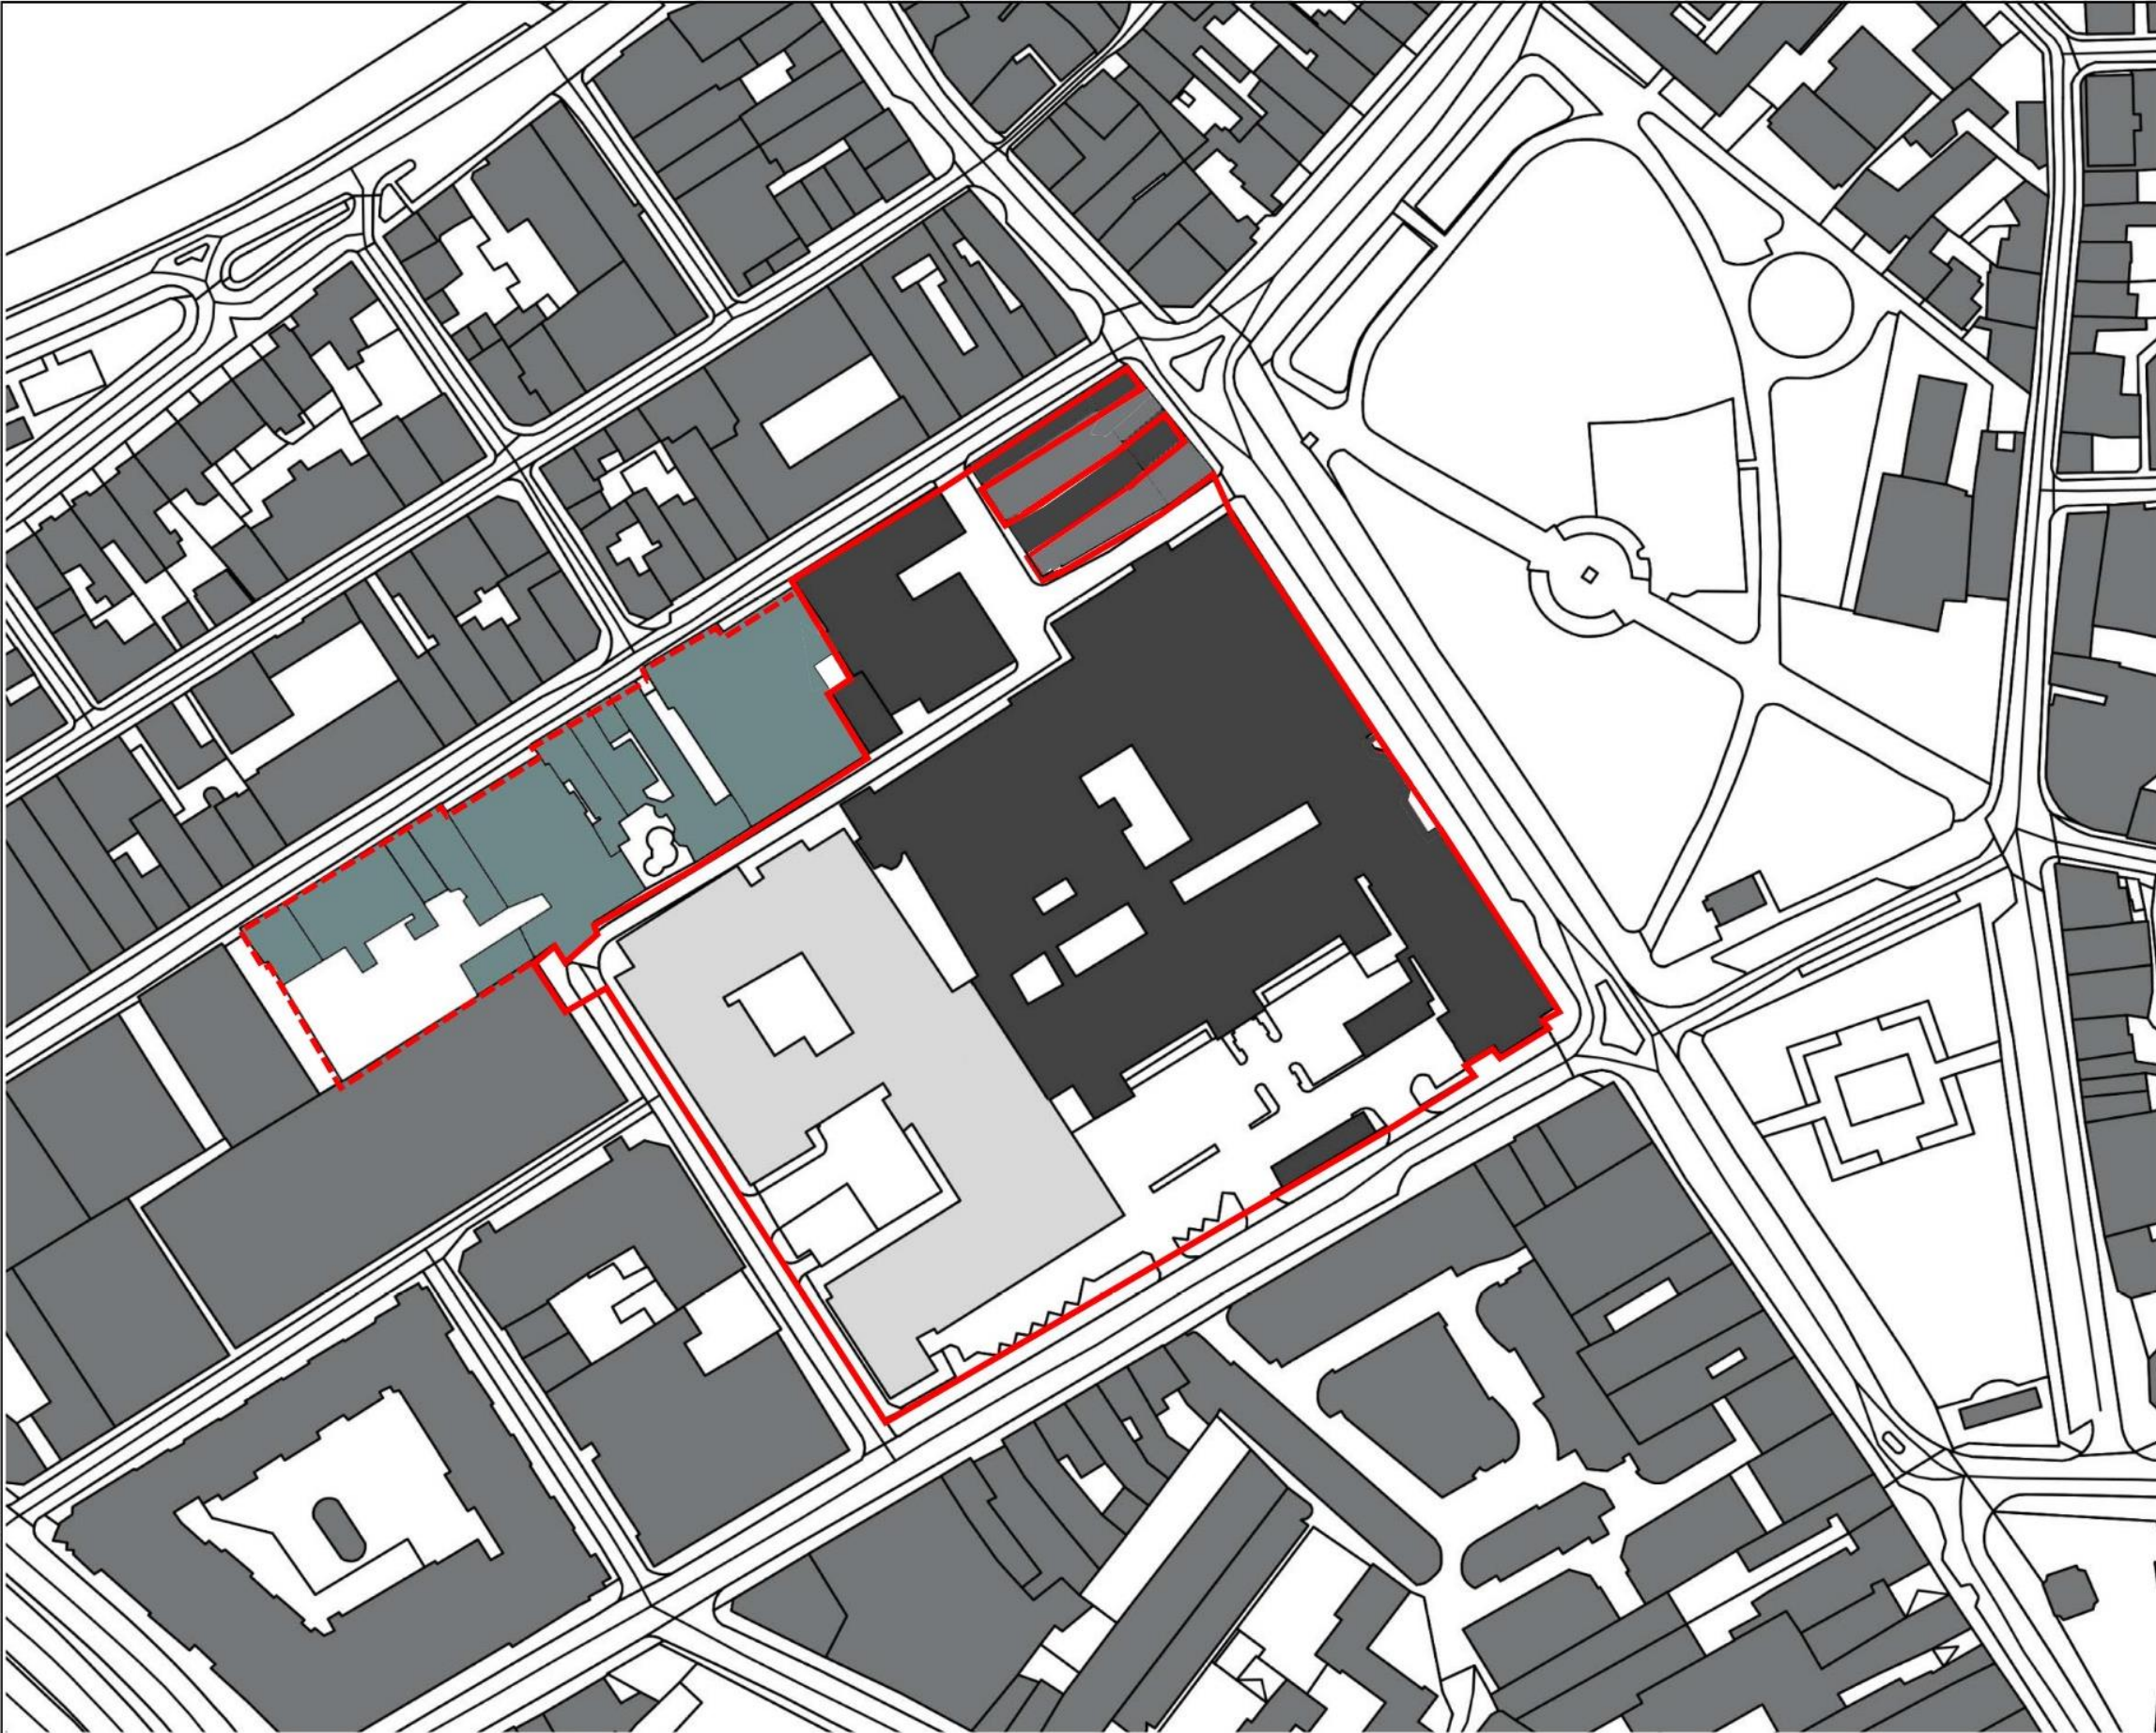

**JERSEY FUTURE HOSPITAL
CO025 – PROOF OF CONCEPT
SITE OPTION ADDENDUM
APPENDIX 3 SITE RED LINE
BOUNDARY**

QUALITY ASSURANCE

Sign off: Kieren Morgan


Position: Principal



- Existing hospital building proposed to be demolished
- Existing hospital building to be retained during construction of new facility
- Buildings outside hospital demision proposed to be demolished
- Line of hospital demision boundary
- Line of demision of properties outside hospital ownership to be demolished

HASSELL

Revision	Date	Scale	Client	Project Name	Drawing
B	June '16	@A3 Not to Scale	States of Jersey	Jersey Future Hospital Change Order C025	

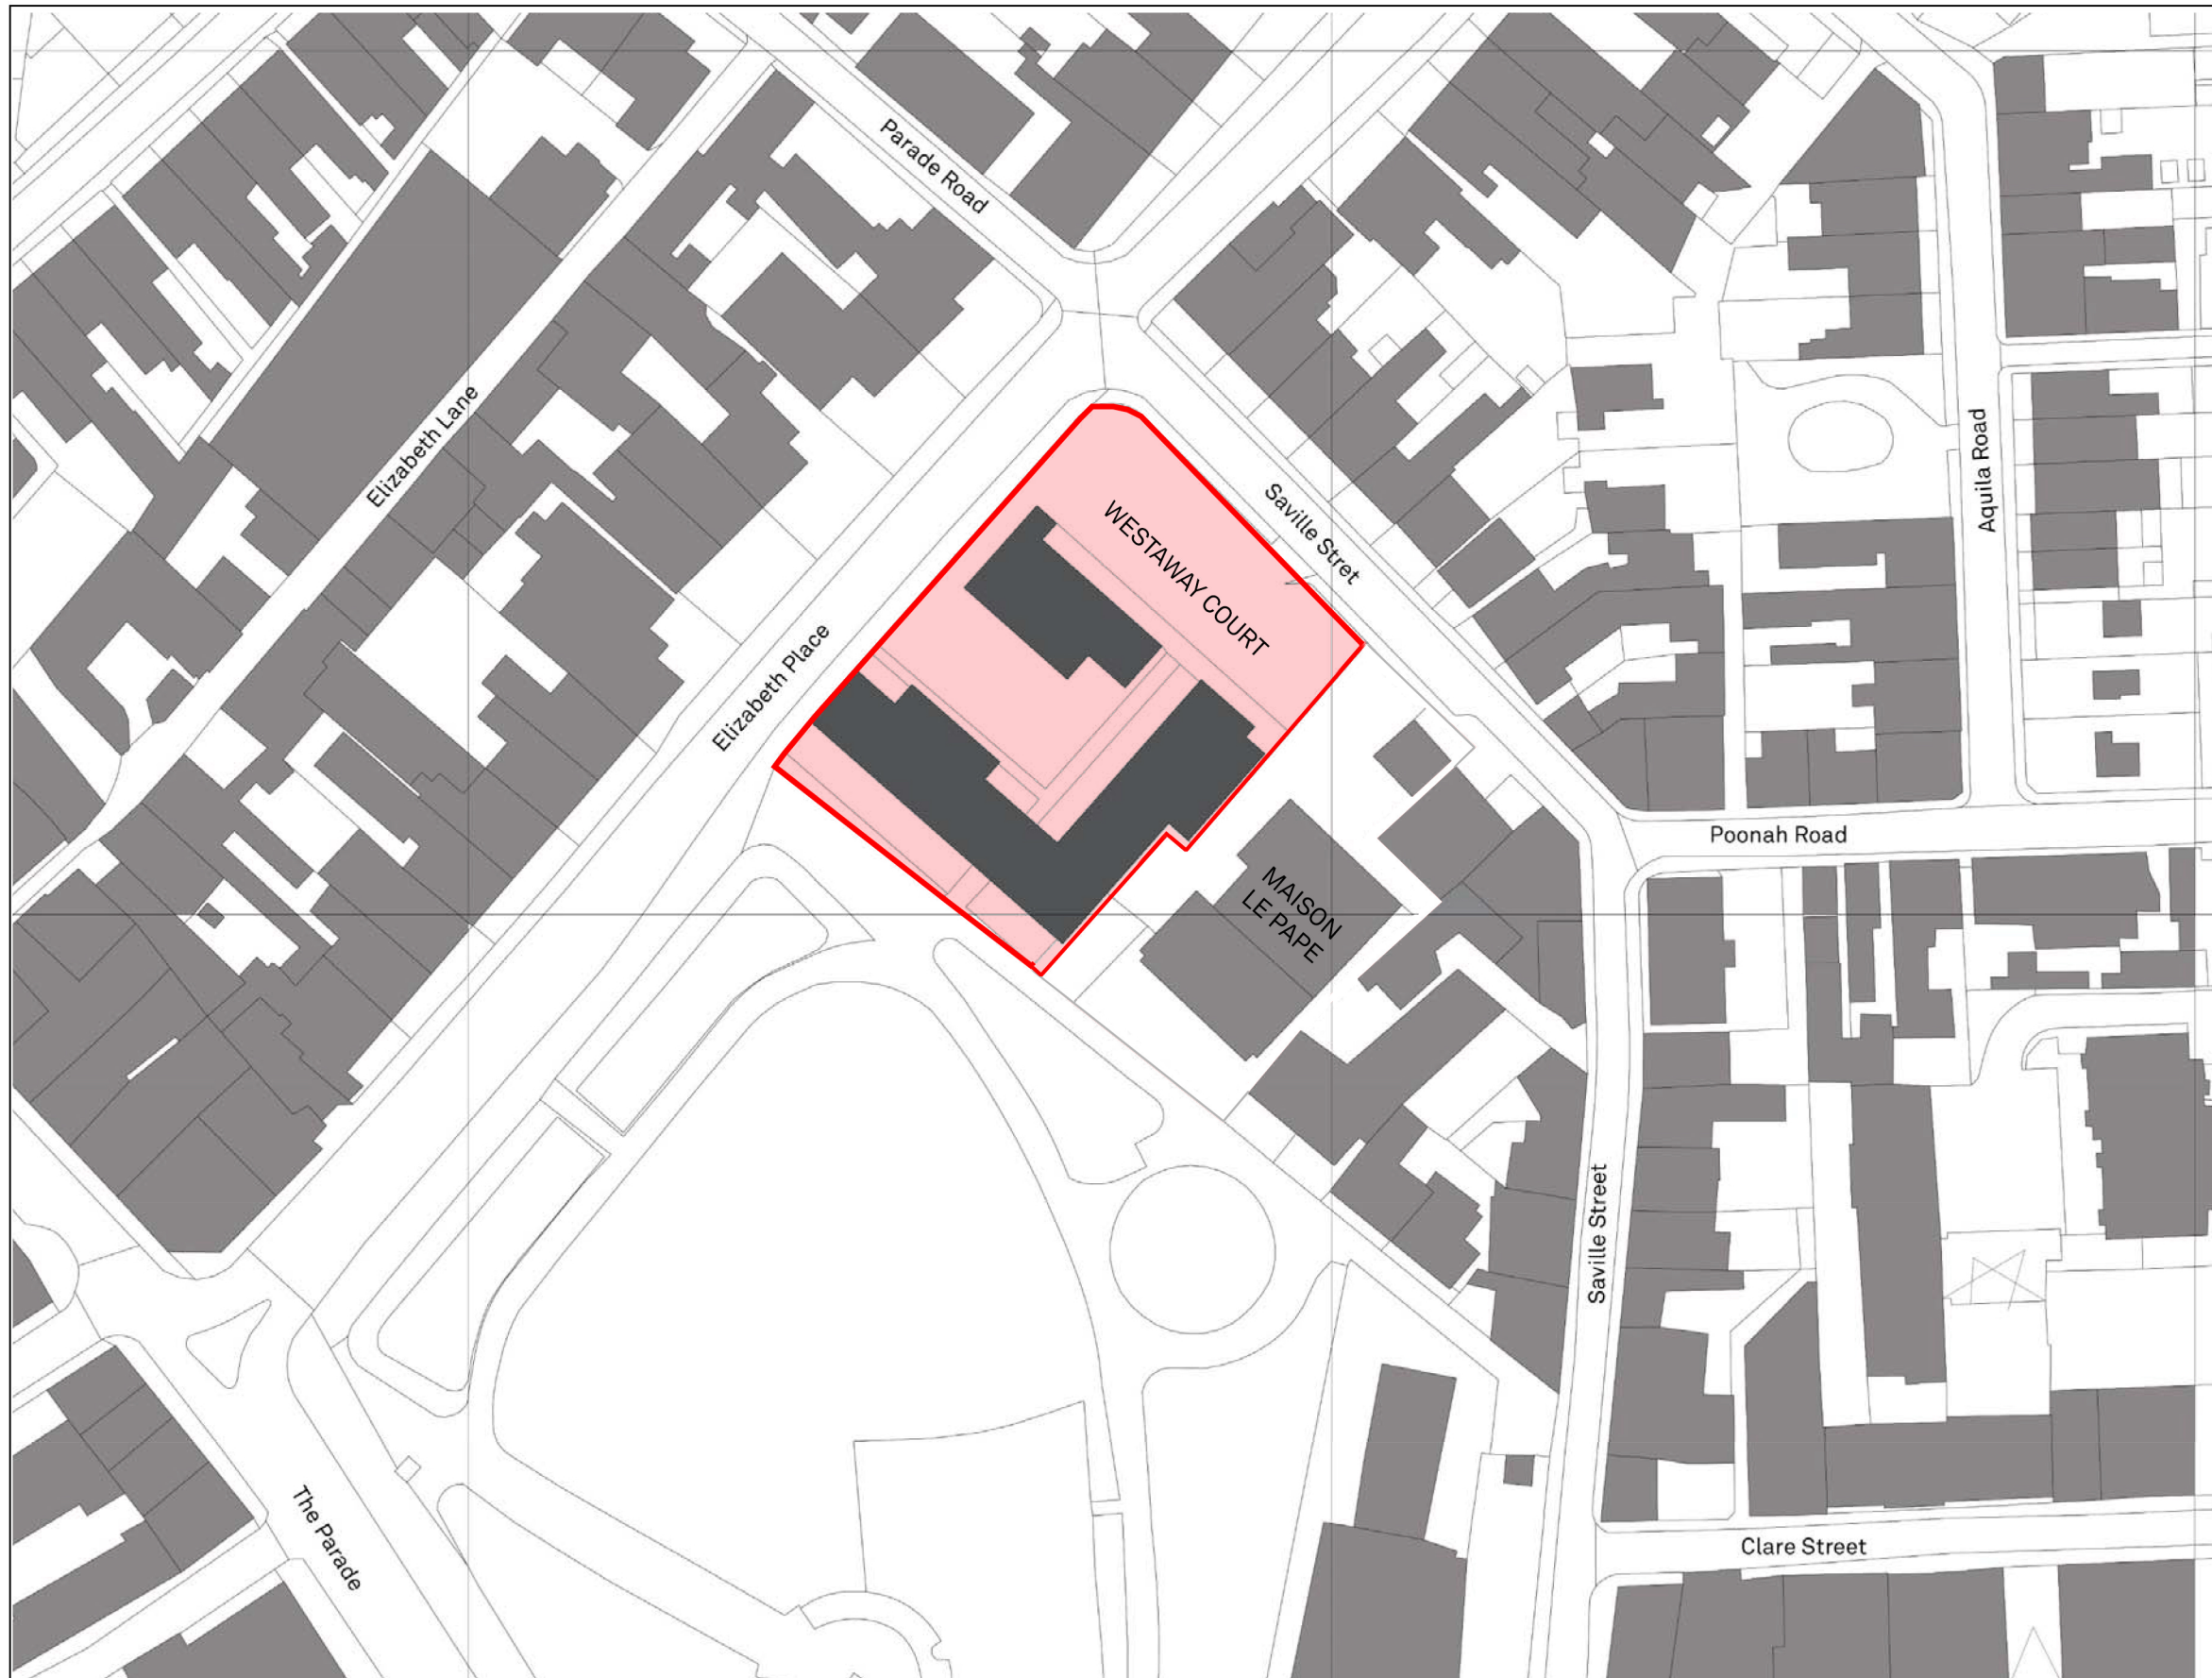

Extent of land relating
to proposed redevelopment
of Westaway Court

HASSELL

ENABLING PROJECT ES-7
Transfer of Clinics to
Westaway Court

Red-Line Site Boundary Plan

Revision

Date

June '16

Scale
@A3

Not to Scale

Client

States of Jersey

Project Name

**Jersey Future
Hospital**
Change Order C025

Drawing