


Jersey Future Hospital Project

Outline Business Case

Appendix 31 – Site Assembly Plans

Document Control

Version	Date Issued	Summary of Changes	Author
V1	26.9.17	Document compilation	T Nicholls
V2	24.10.17	Template updated	T Nicholls

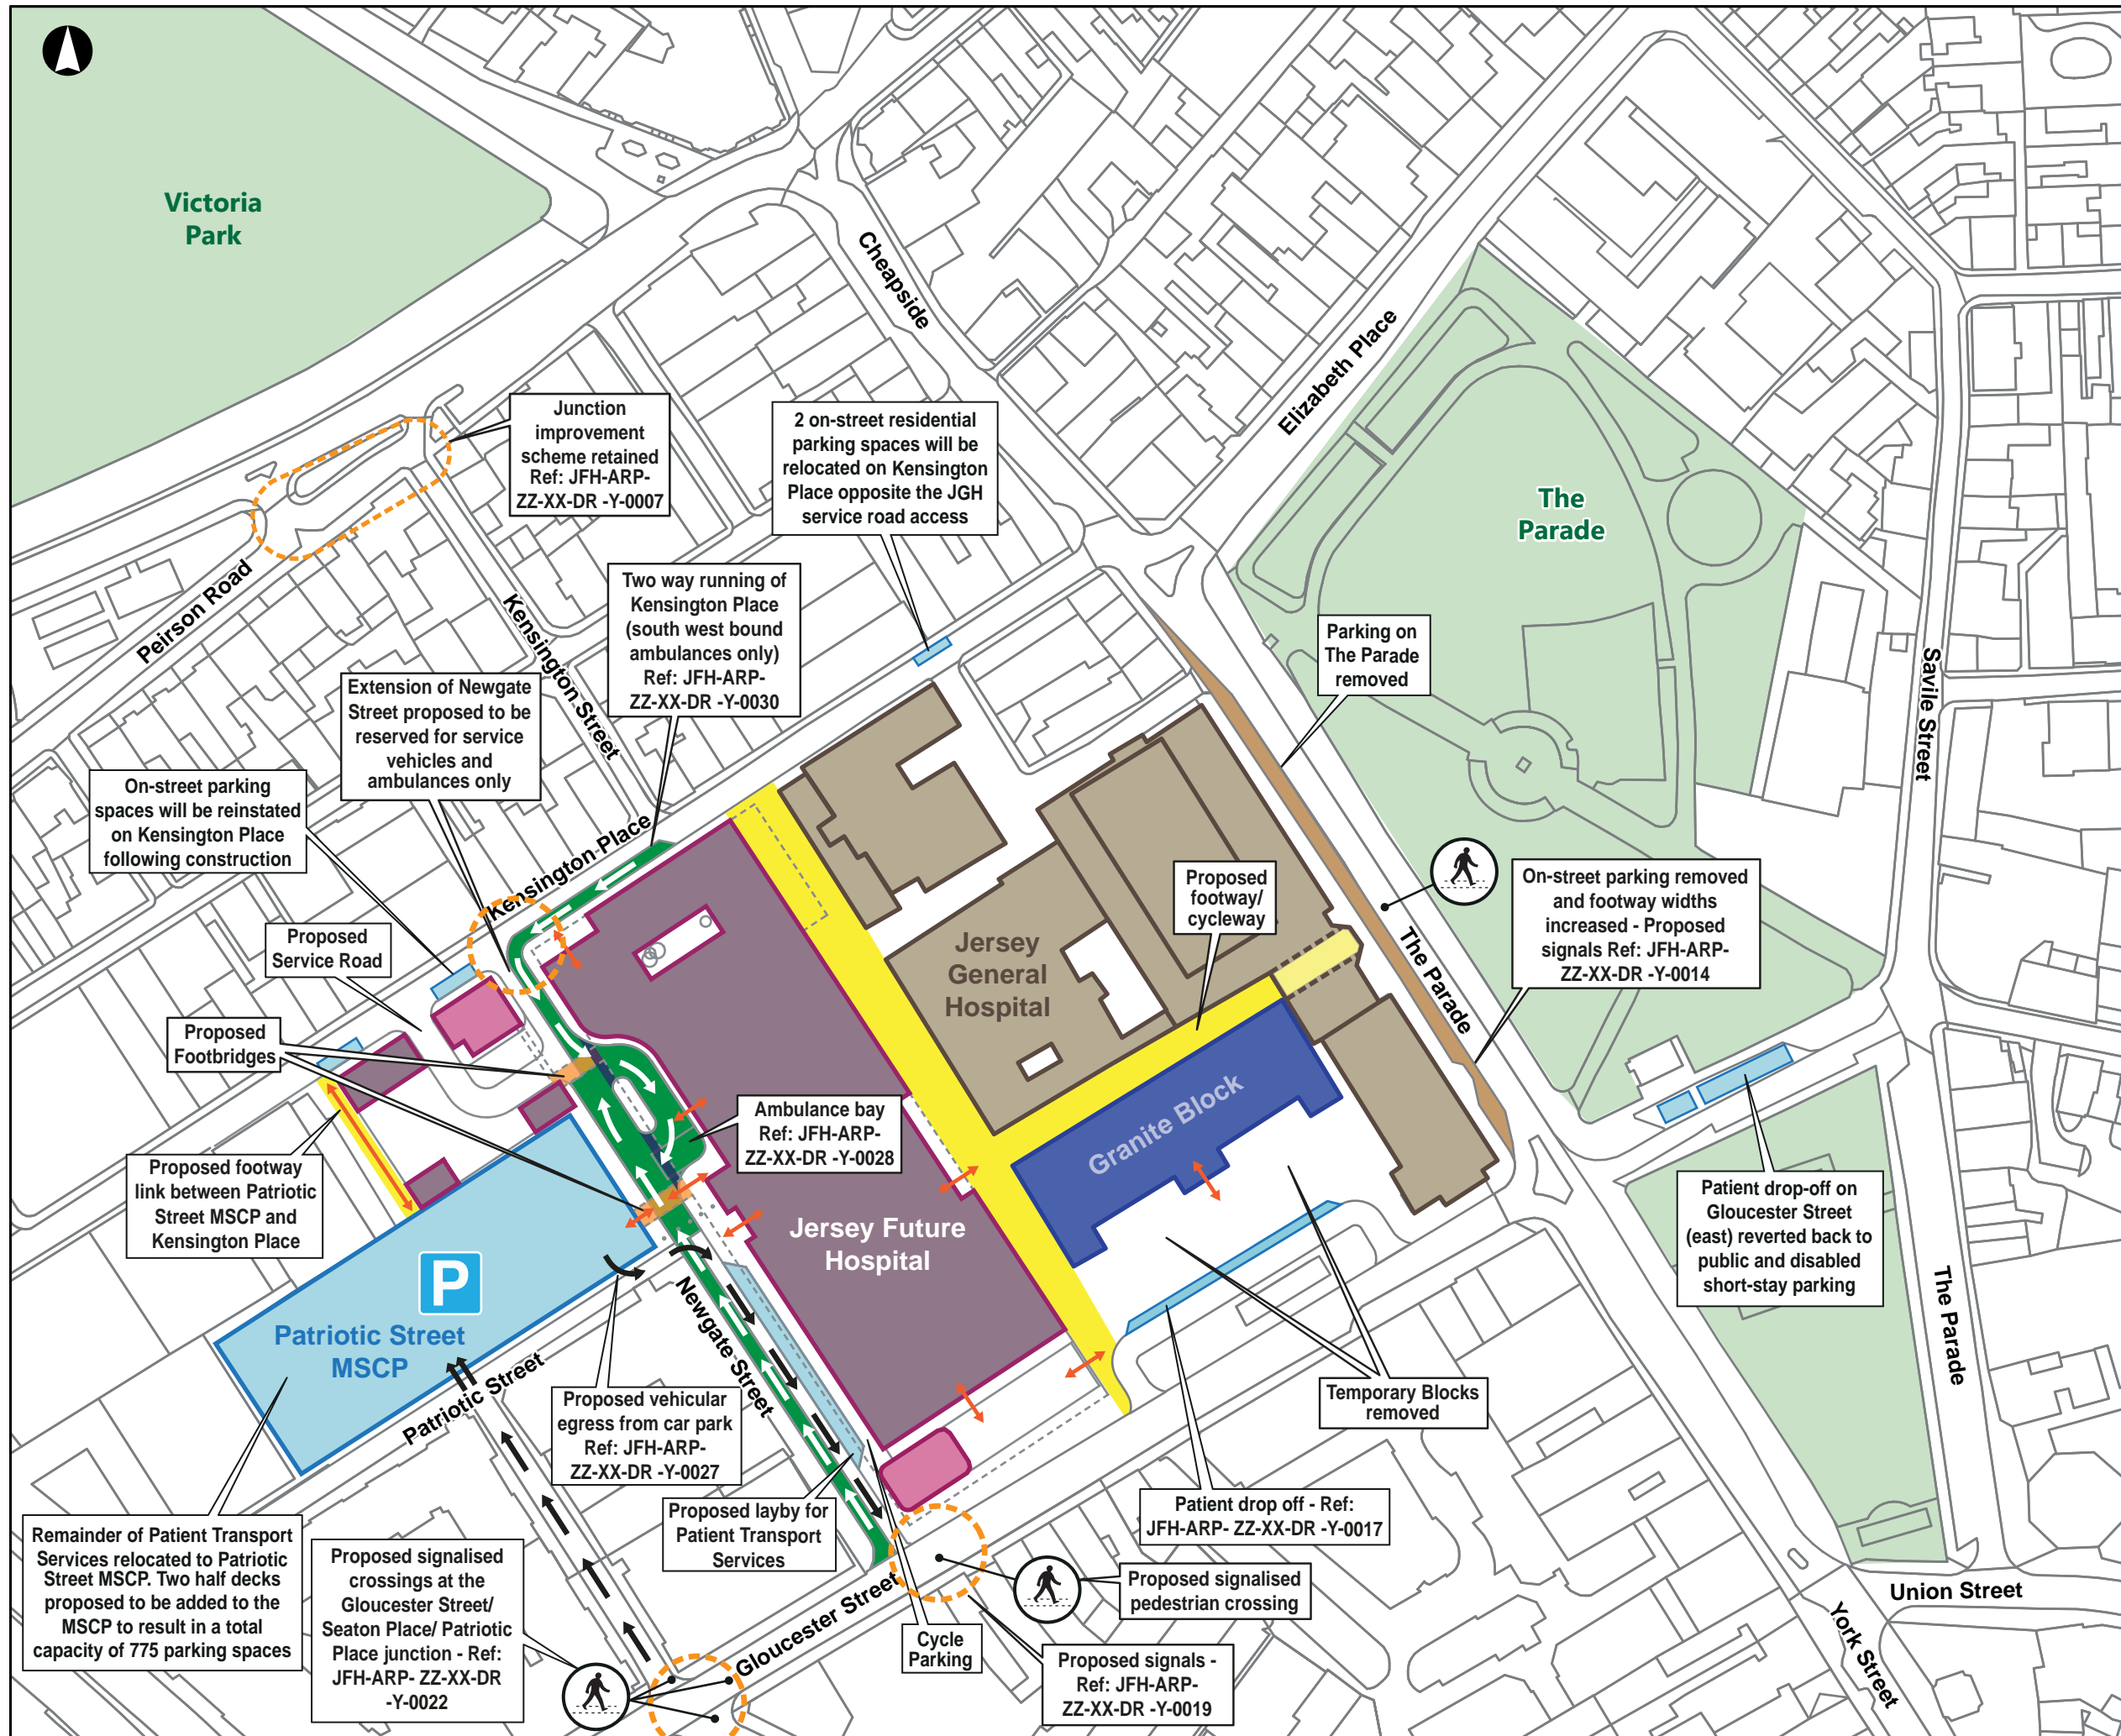

- Legend**
- Jersey General Hospital
 - Future Jersey Hospital
 - Retail
 - Granite Block
 - Car Parking
 - Junction Improvements
 - Pedestrian Access Point
 - ⤴ Pedestrian Crossing Facility
 - Direction of Traffic
 - Proposed Footway
 - Virtual Footway

P01.1	2017-06-19	BOS	PA	PT
Issued For Approval				
Issue	Date	By	Chkd	Appd


ARUP

4 Pierhead Street
 Cardiff CF10 4QP
 Tel +44 29 2047 3727 Fax +44 29 2047 2277
 www.arup.com

Client
States of Jersey
 Job Title
Jersey Future Hospital

Final State Overview

Scale at A3	Role
NTS	Civil
Job No	Suitability
237035-	Approval
Drawing No	Issue
JFH-ARP-ZZ-XX-DR-Y-0009	P01.1

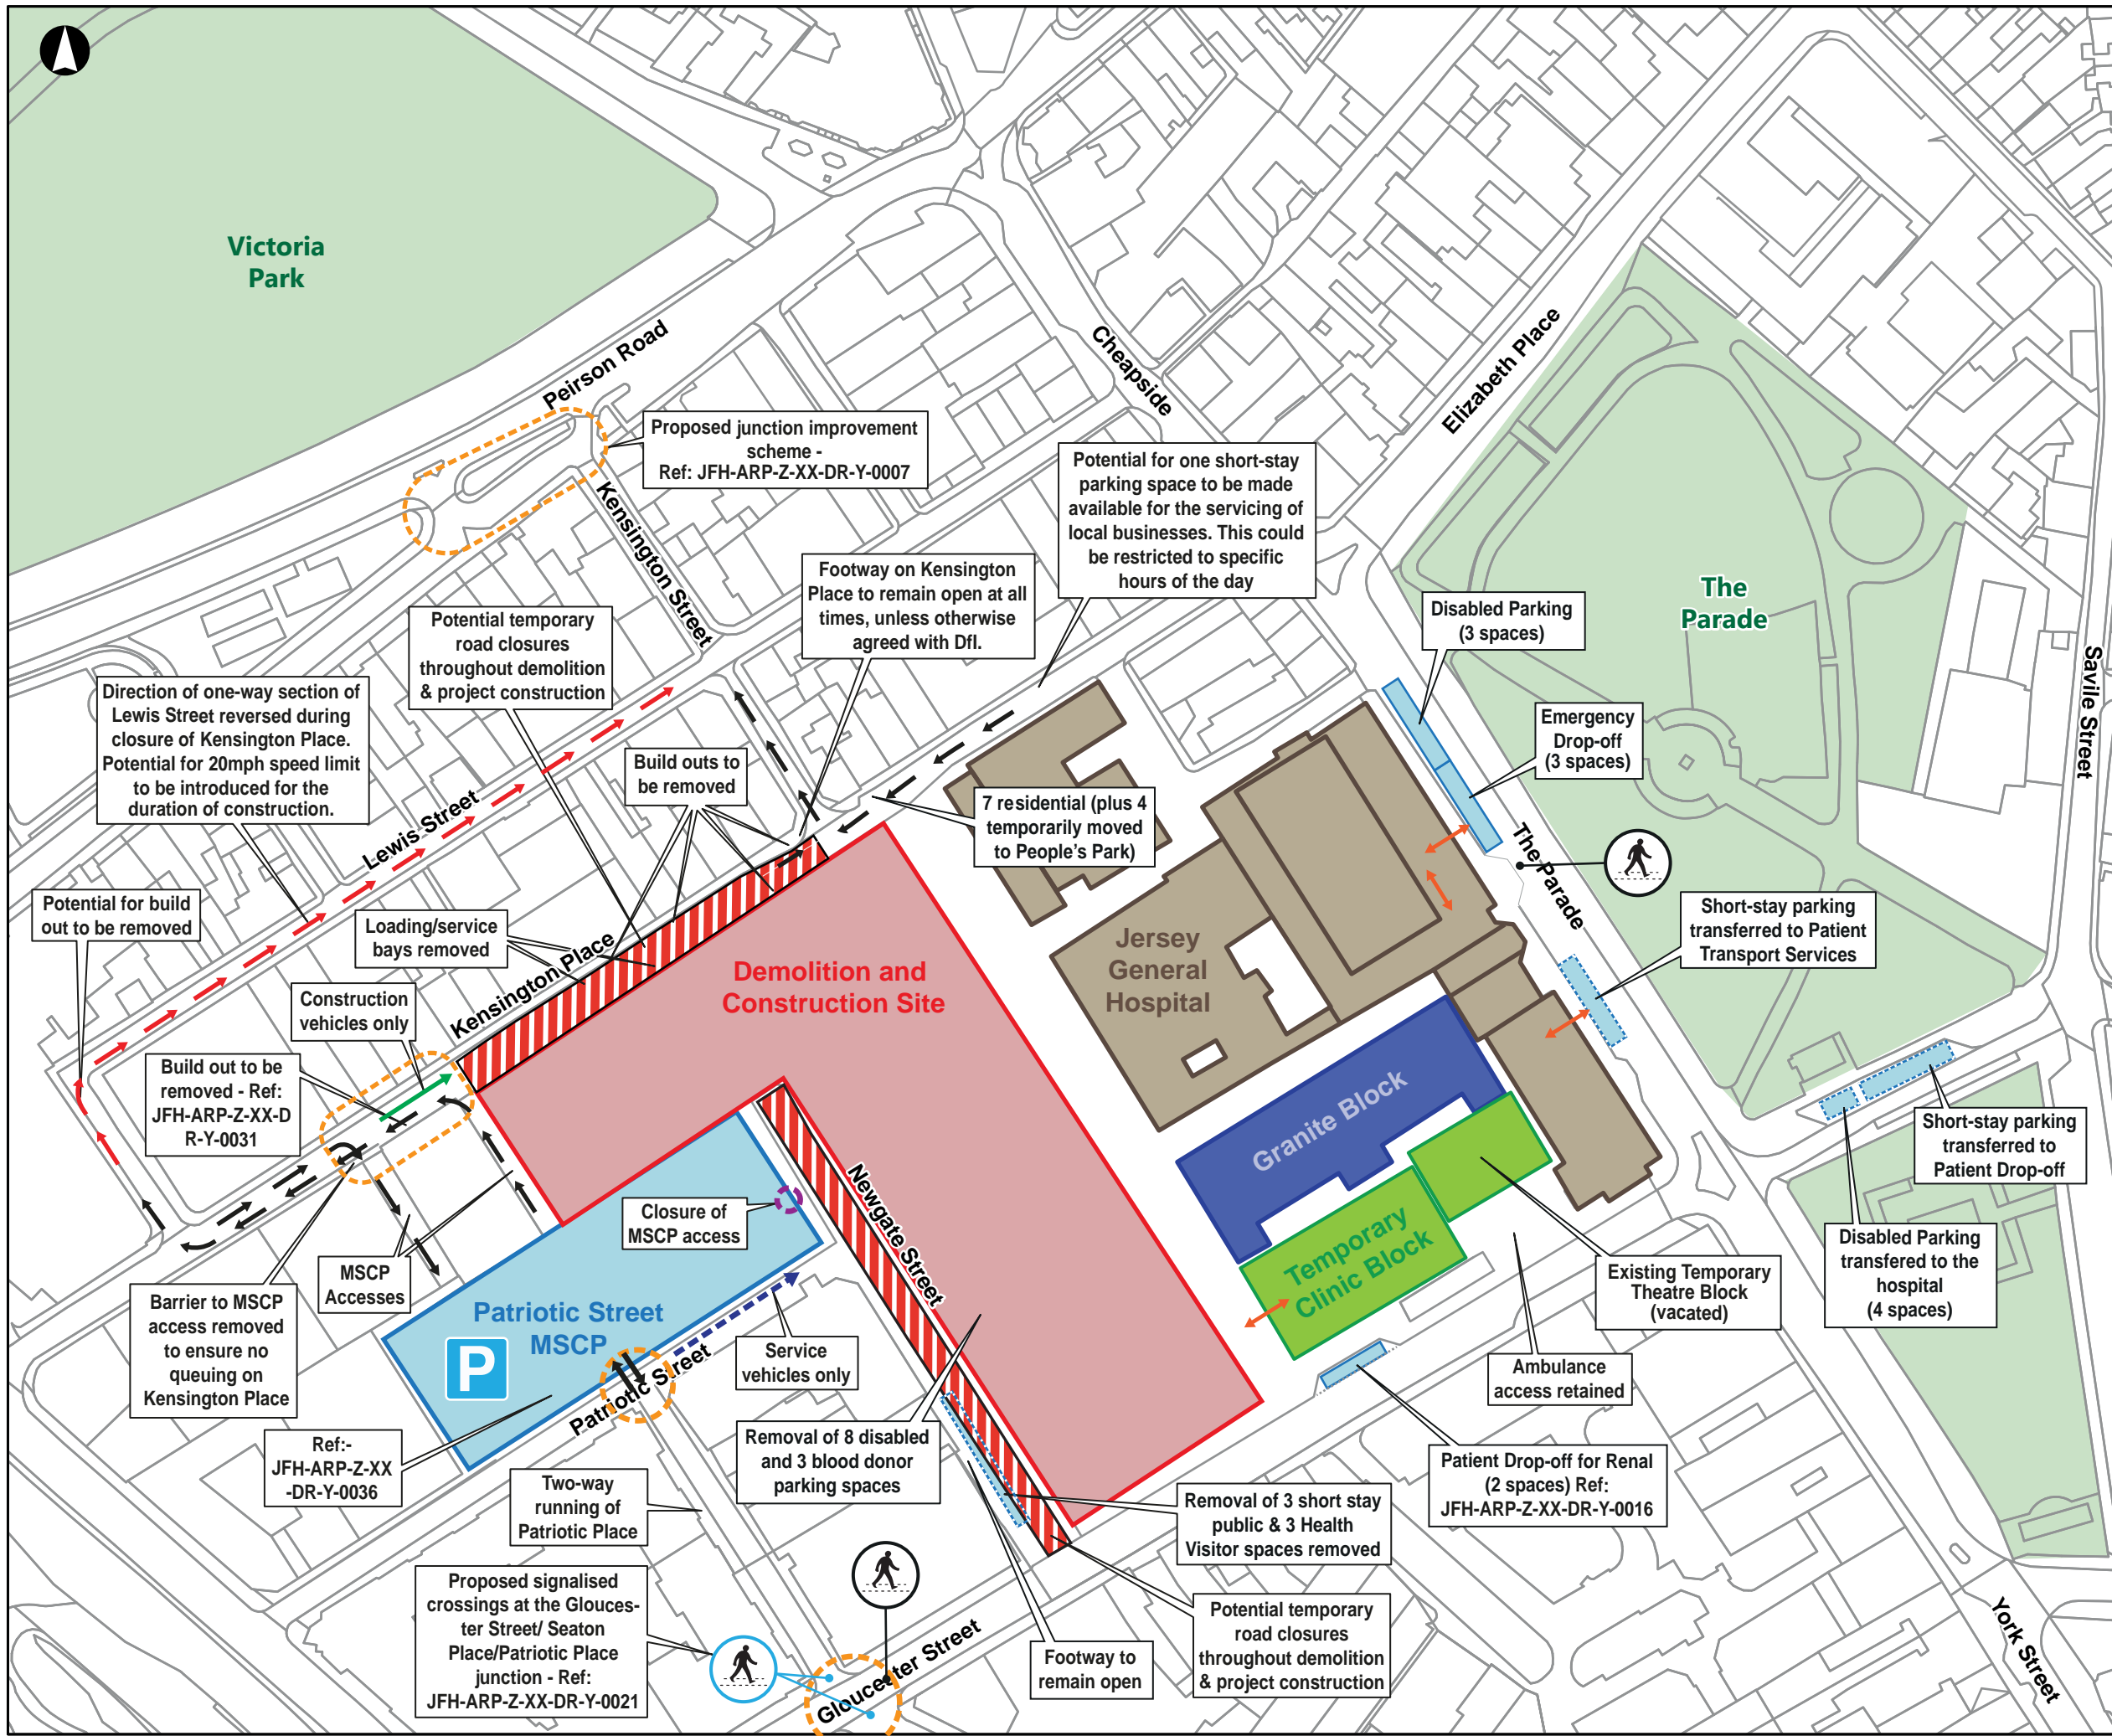

- Legend**
- Demolition & Construction Site
 - Jersey General Hospital
 - Granite Block
 - Car Parking
 - Pedestrian Access Point
 - ⤴ Pedestrian Crossing Facility
 - ⤴ Proposed Pedestrian Crossing Facility
 - Junction Improvements
 - Direction of Traffic

P01.1	2017-06-19	BOS	PA	PT
Draft Issue				
Issue	Date	By	Chkd	Appd

ARUP


4 Pierhead Street
Cardiff CF10 4QP
Tel +44 29 2047 3727 Fax +44 29 2047 2277
www.arup.com

Client
States of Jersey

Job Title
Jersey Future Hospital

**Demolition and Construction
Overview of Proposals**

Scale at A3	Role
NTS	Civil
Job No	Suitability
237035	Approval
Drawing No	Issue
JFH-ARP-ZZ-XX-DR-Y-0011	P01.1

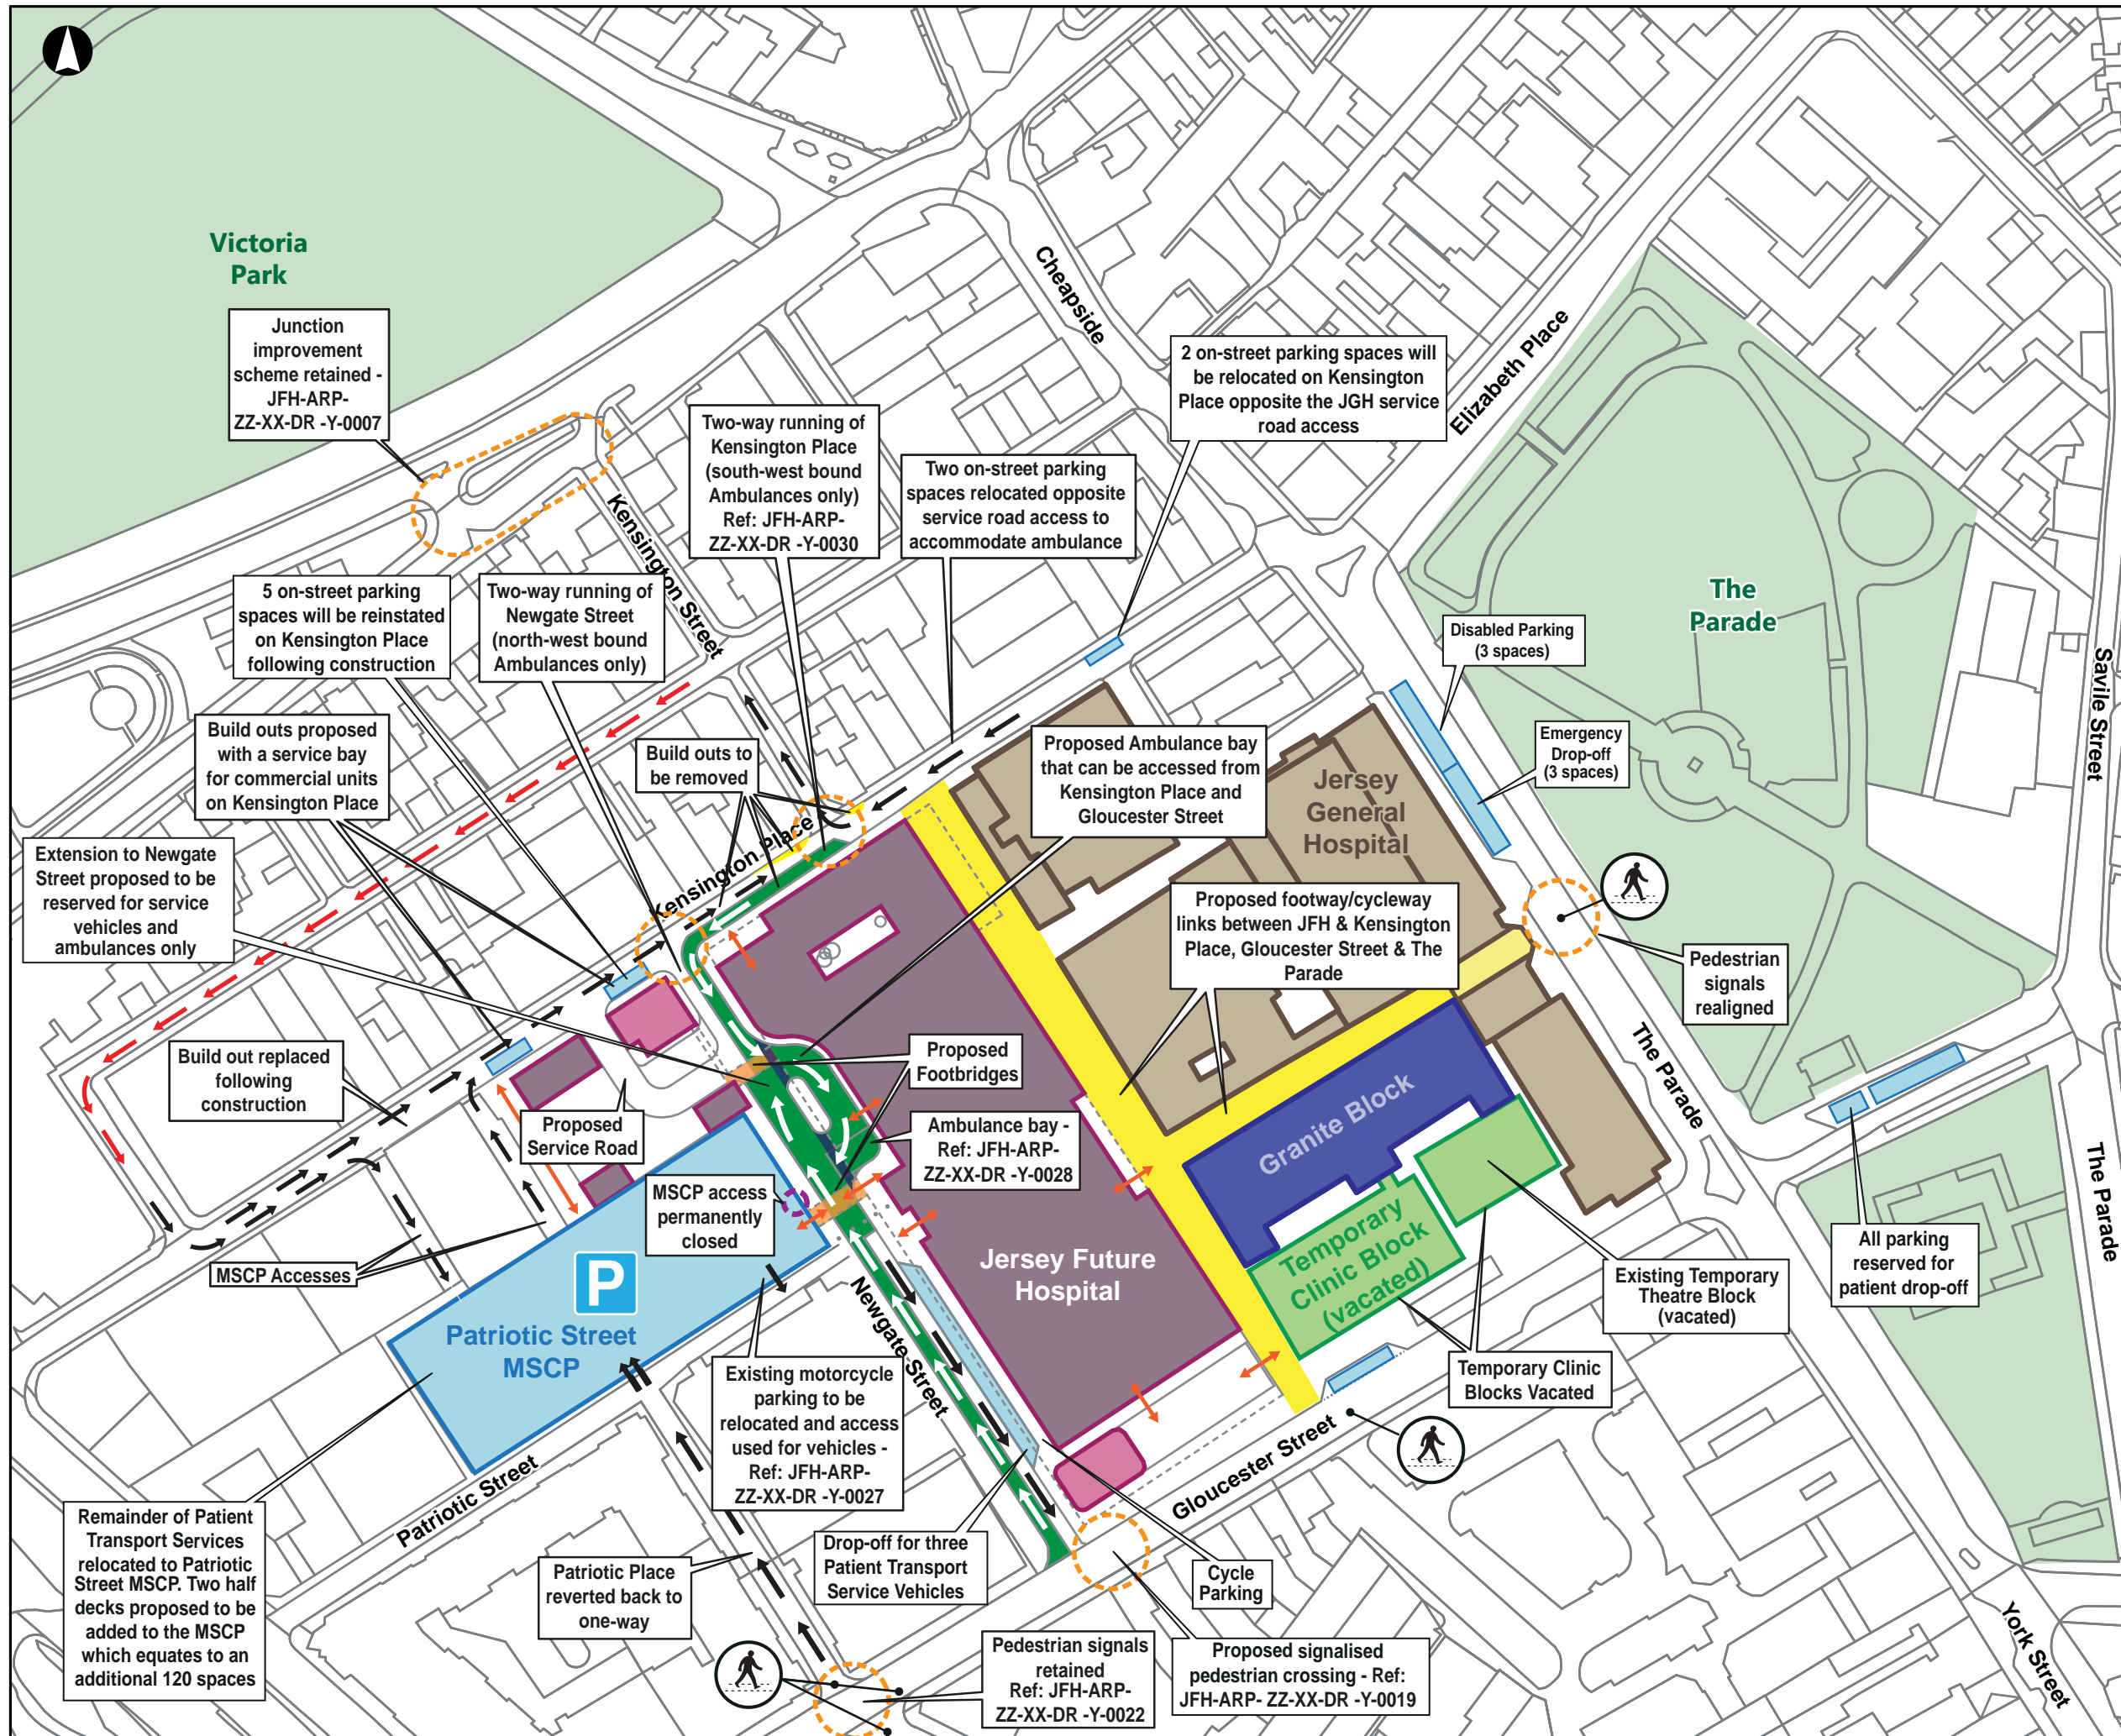

- Legend**
- Jersey General Hospital
 - Future Jersey Hospital
 - Retail
 - Granite Block
 - Temporary Blocks
 - Car Parking
 - Pedestrian Access Point
 - ⤴ Pedestrian Crossing Facility
 - Proposed Footway
 - Virtual Footway
 - Junction Improvements

P01.1	2017-06-21	BOS	PA	PT
Issued For Approval				
Issue	Date	By	Chkd	Appd

ARUP


4 Pierhead Street
Cardiff CF10 4QP
Tel +44 29 2047 3727 Fax +44 29 2047 2277
www.arup.com

Client
States of Jersey

Job Title
Jersey Future Hospital

Interim State Overview of Proposals

Scale at A3	Role
NTS	Civil
Job No	Suitability
237035	Approval
Drawing No	Issue
JFH-ARP-ZZ-XX-DR-Y-0012	P01.1

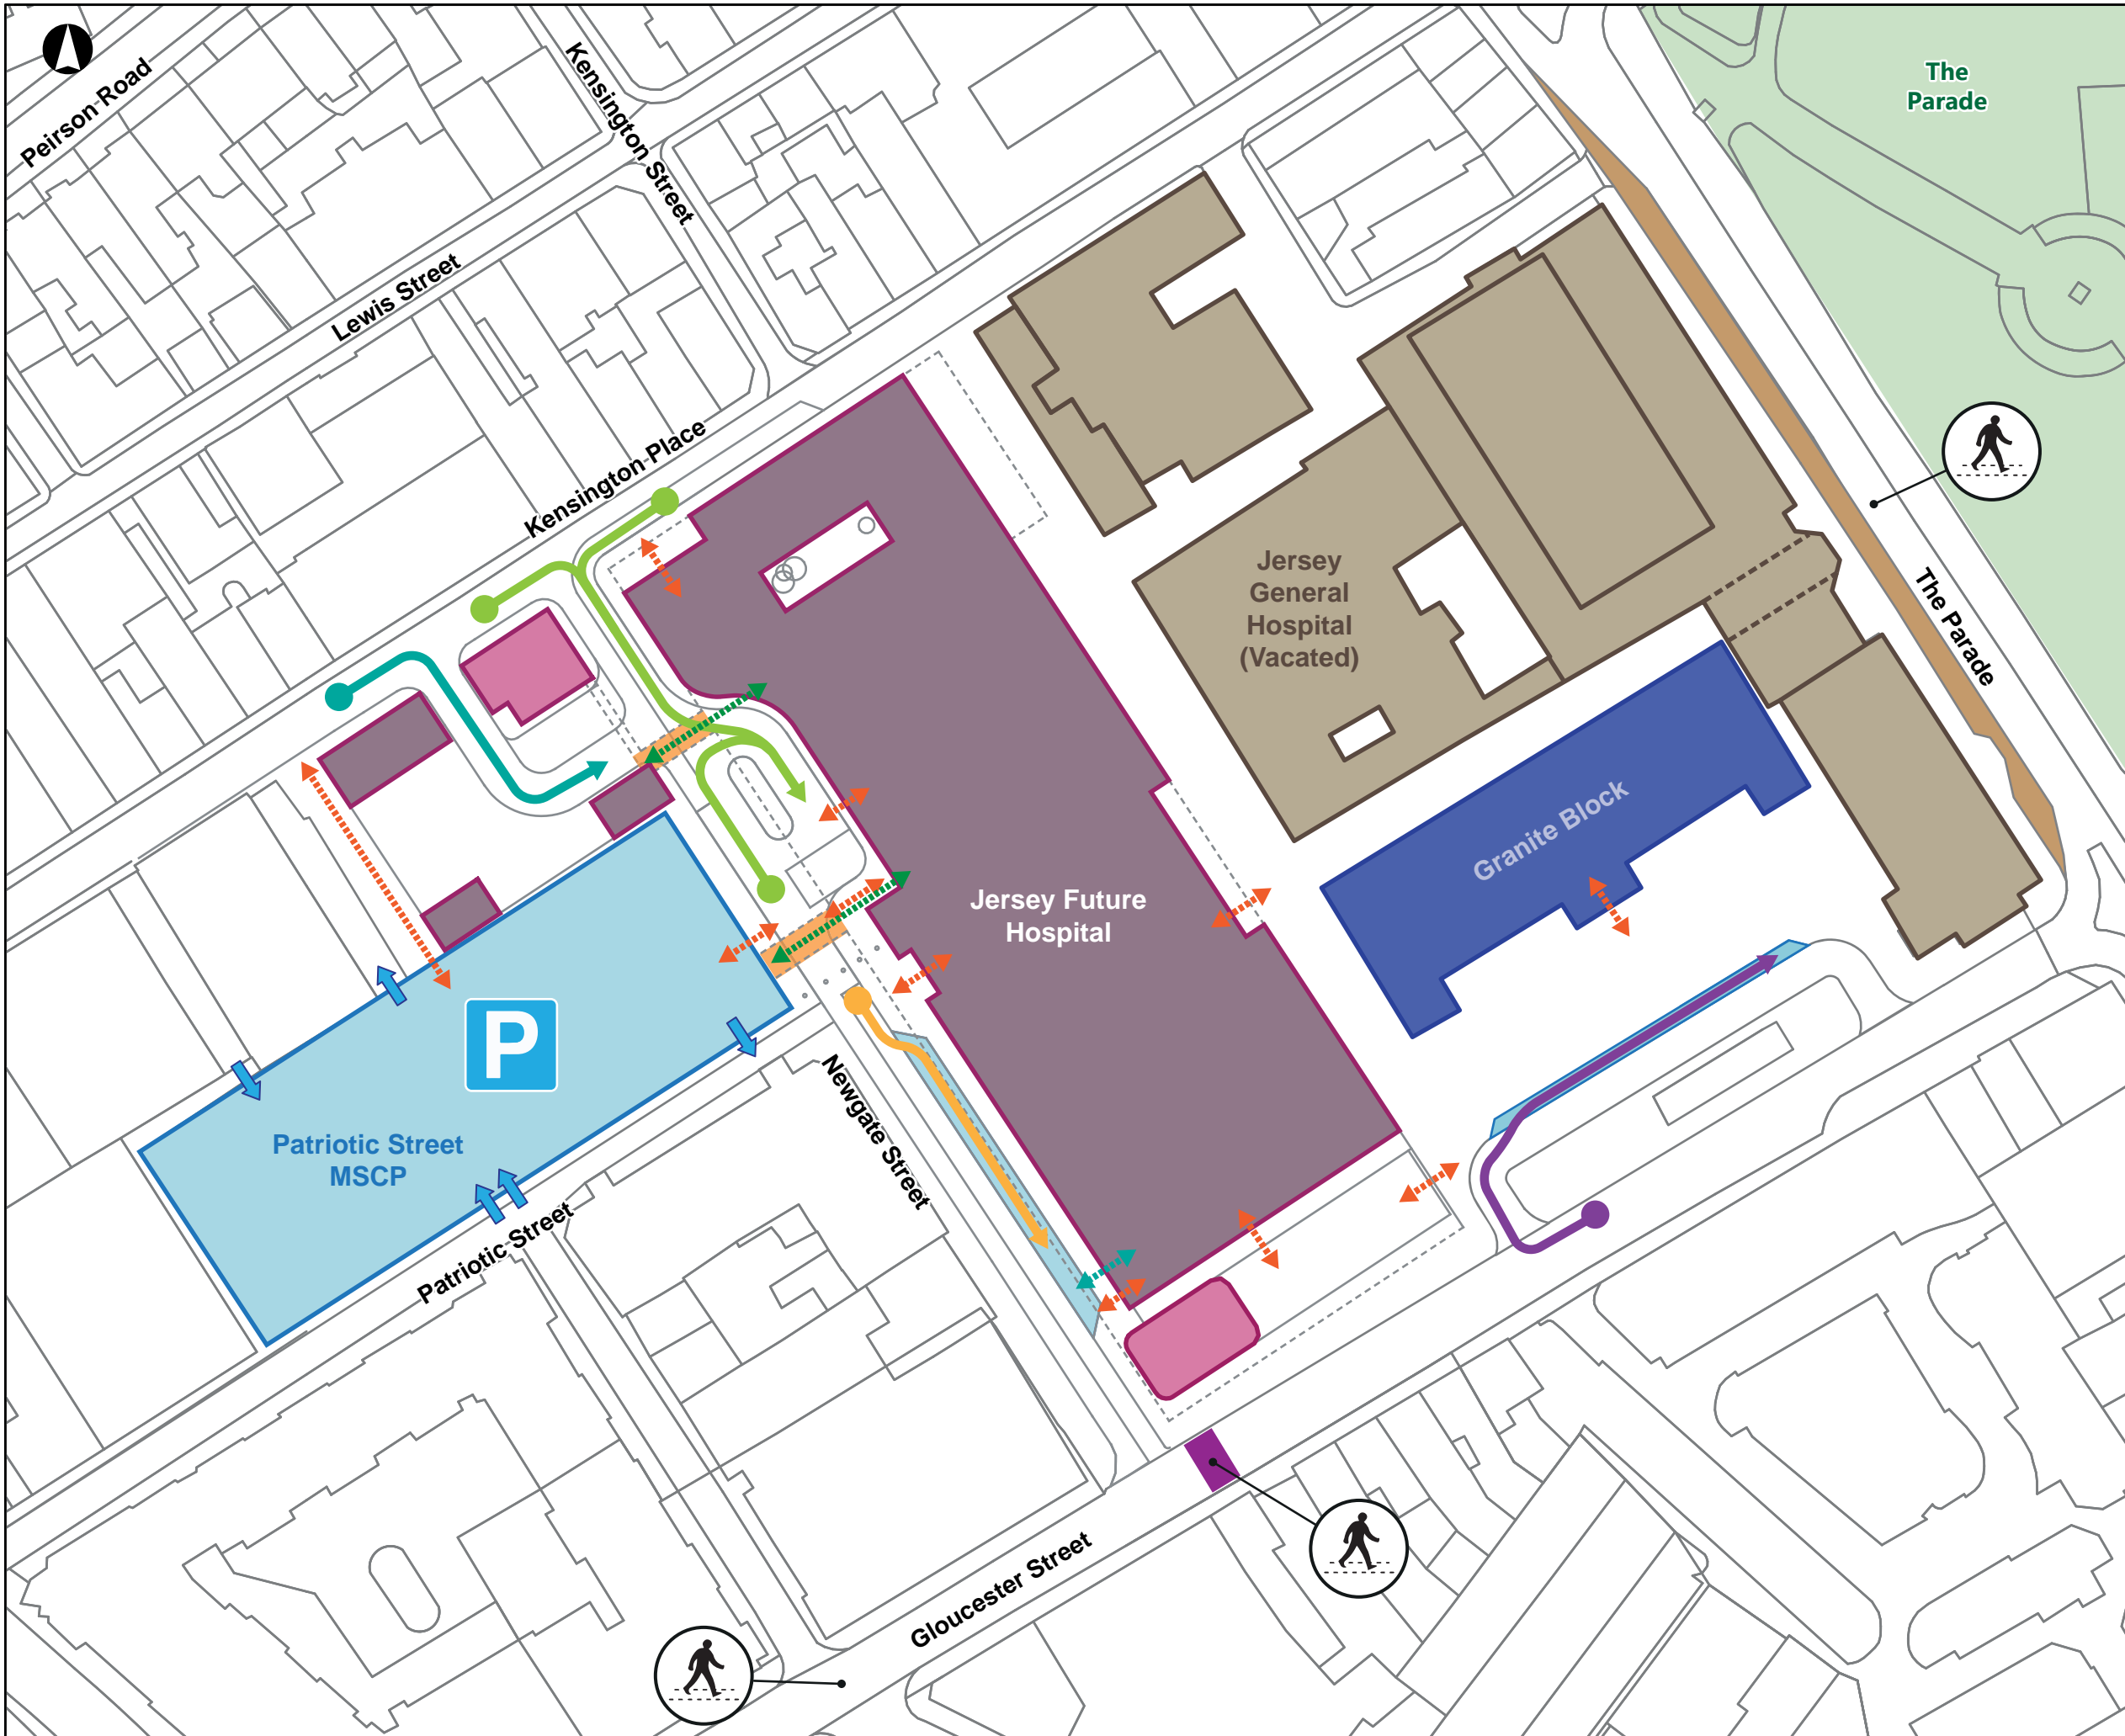

- Legend**
- Jersey General Hospital
 - Future Jersey Hospital
 - Retail
 - Granite Block
 - Car Parking
 - Vehicular Access to Patriotic Street MSCP
 - Service Vehicle
 - Ambulances
 - Patient Transport Services
 - Patient Drop-off
 - Pedestrian Access Point
 - Footbridge
 - Cycle Access
 - Pedestrian Crossing Facility

P01.1	2017-06-19	BOS	PA	PT
Issued For Approval				
Issue	Date	By	Chkd	Appd

ARUP

4 Pierhead Street
 Cardiff CF10 4QP
 Tel +44 29 2047 3727 Fax +44 29 2047 2277
 www.arup.com

Client
States of Jersey

Job Title
Jersey Future Hospital

Overall Access Strategy

Scale at A3	Role
NTS	Civil
Job No	Suitability
237035	Approval
Drawing No	Issue
JFH-ARP-ZZ-XX-DR-Y-0010	P01.1