


Drawings

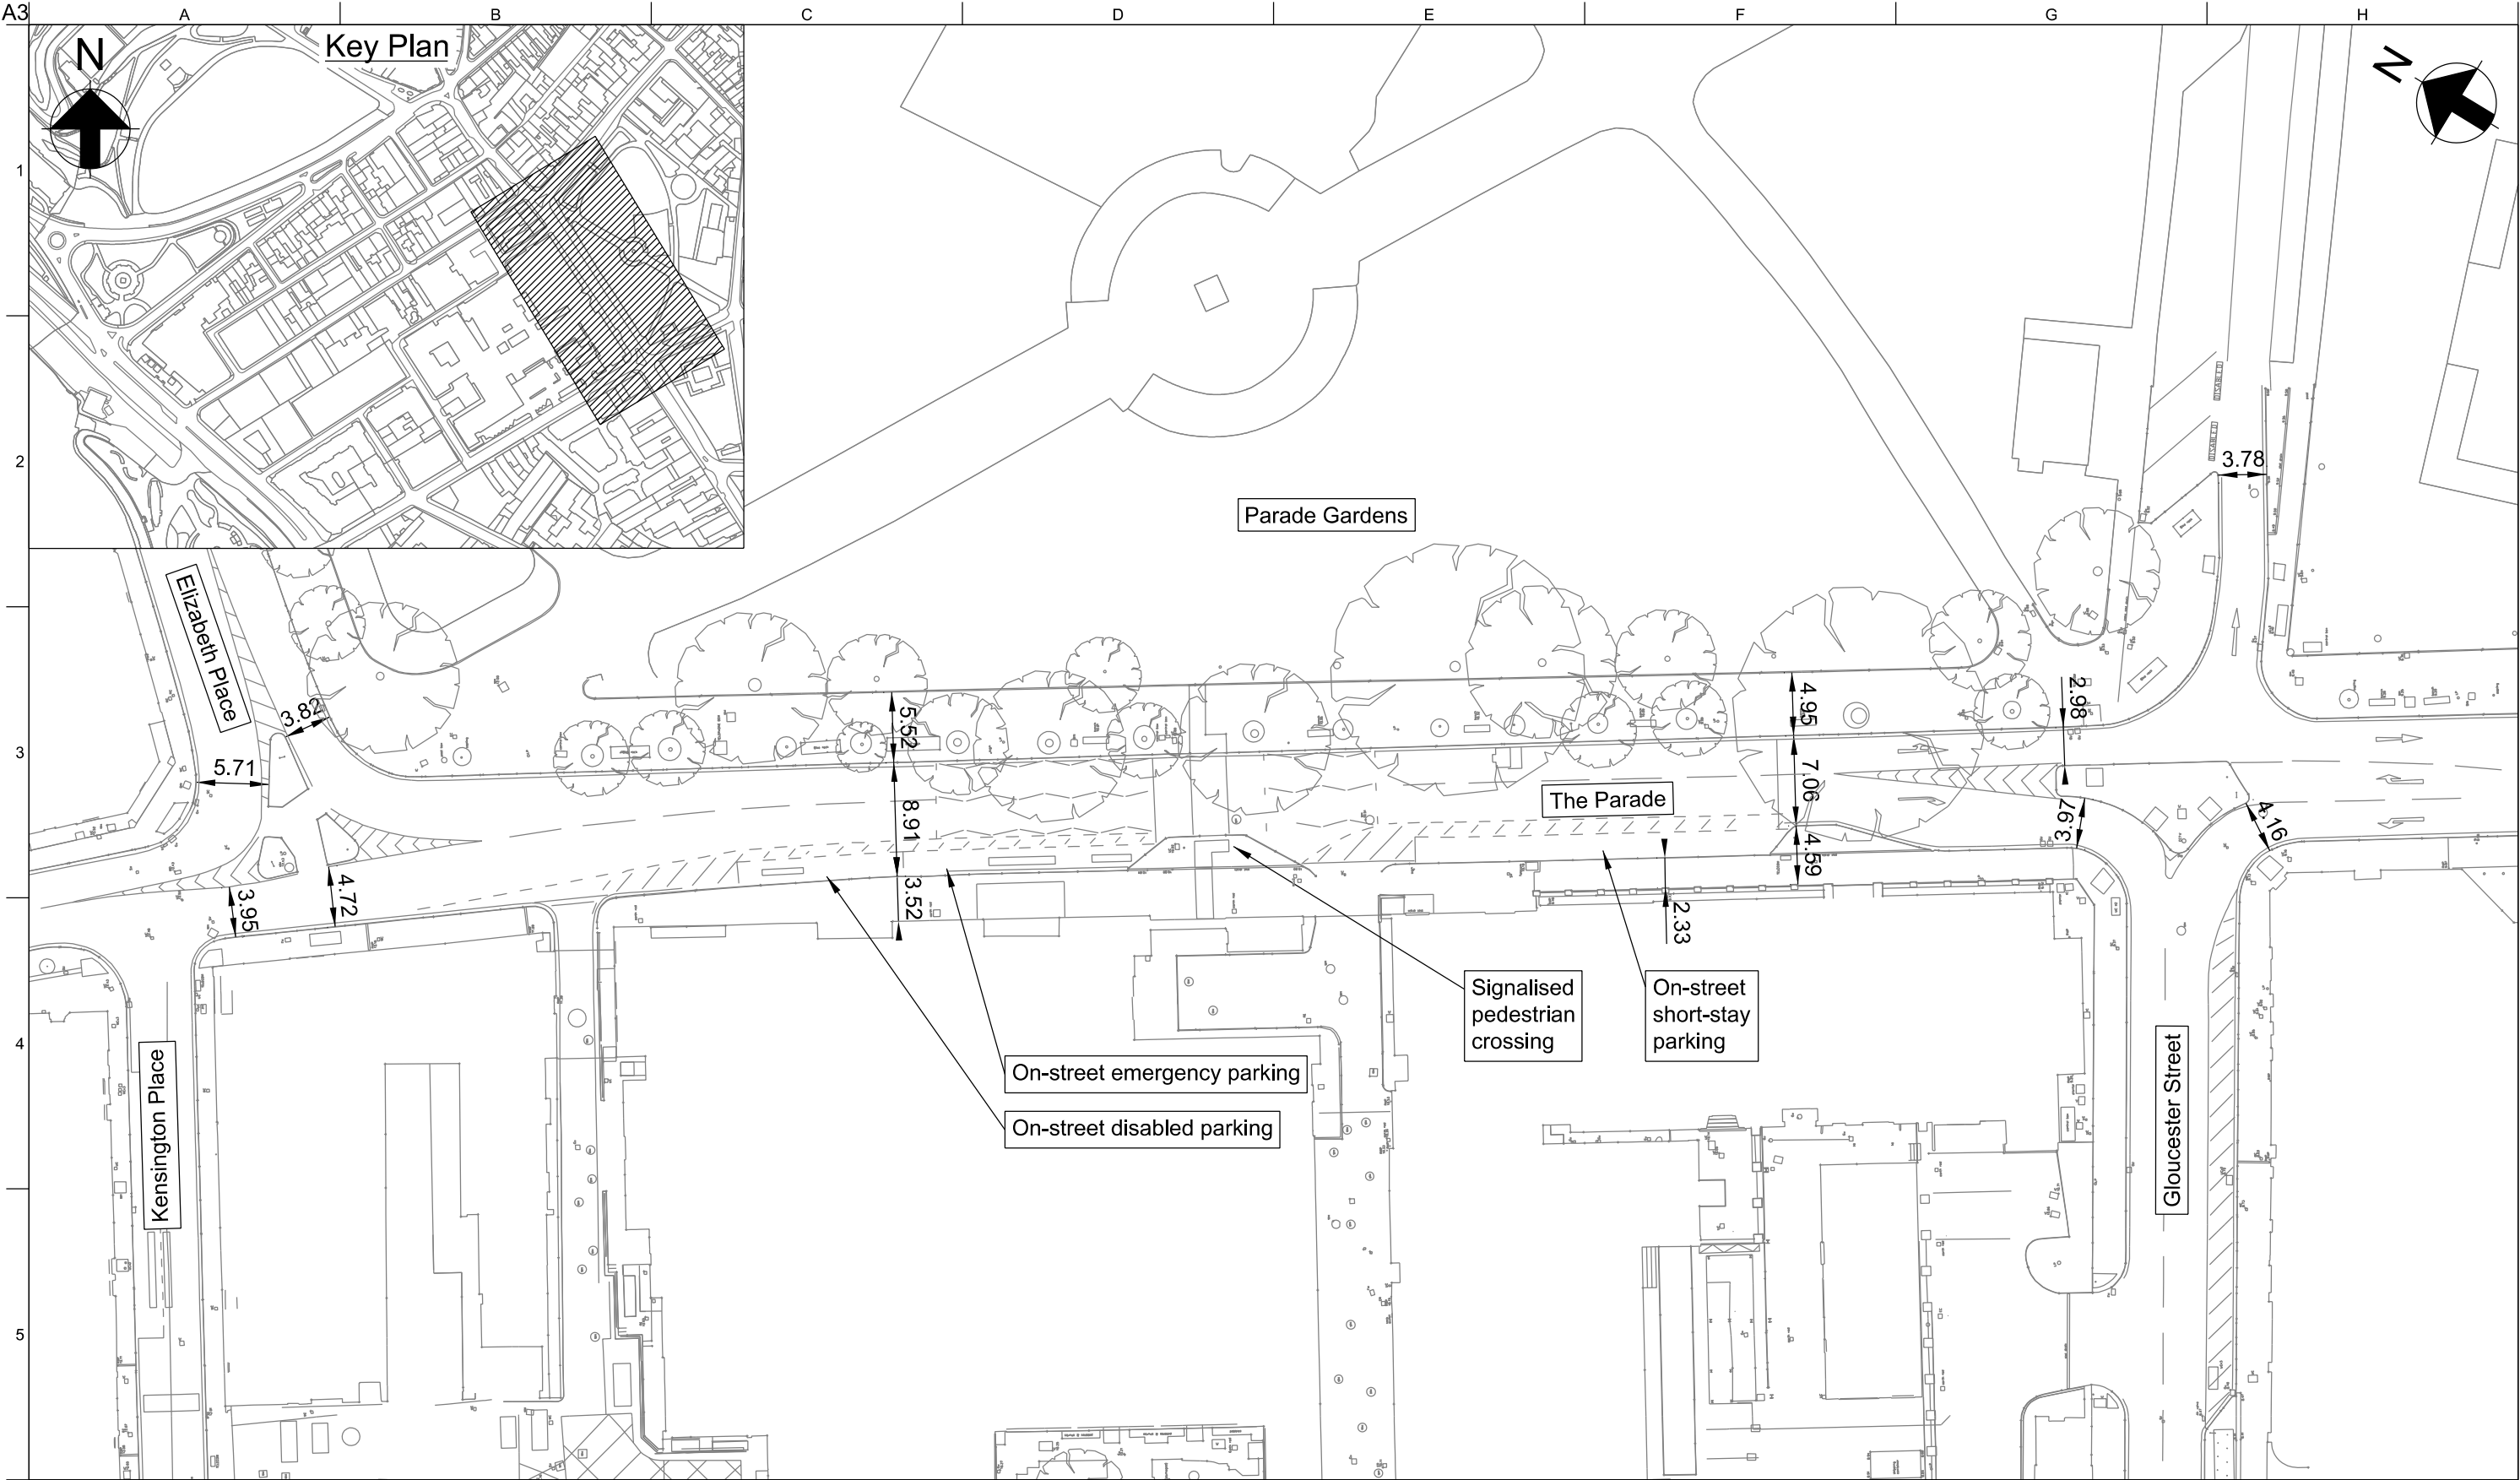

P01.1	28/03/18	CB	AW	BP
Issued For Approval				
Issue	Date	By	Chkd	Appd

Client
Department for Transport

Job Title
Jersey Future Hospital


Scale at A3	1:500	Role	Civil
Suitability	Approval		

ARUP

4 Pierhead St, Capital Waterside
Cardiff, CF10 4QP
T +44(0)29 20473727 F +44(0)29 20472277
www.arup.com

Drawing Title
Drawing 1: The Parade (Existing)

Job No 237035	Issue P01.1
Drawing No JFH-ARP-ZZ-XX-DR-Y-1005	

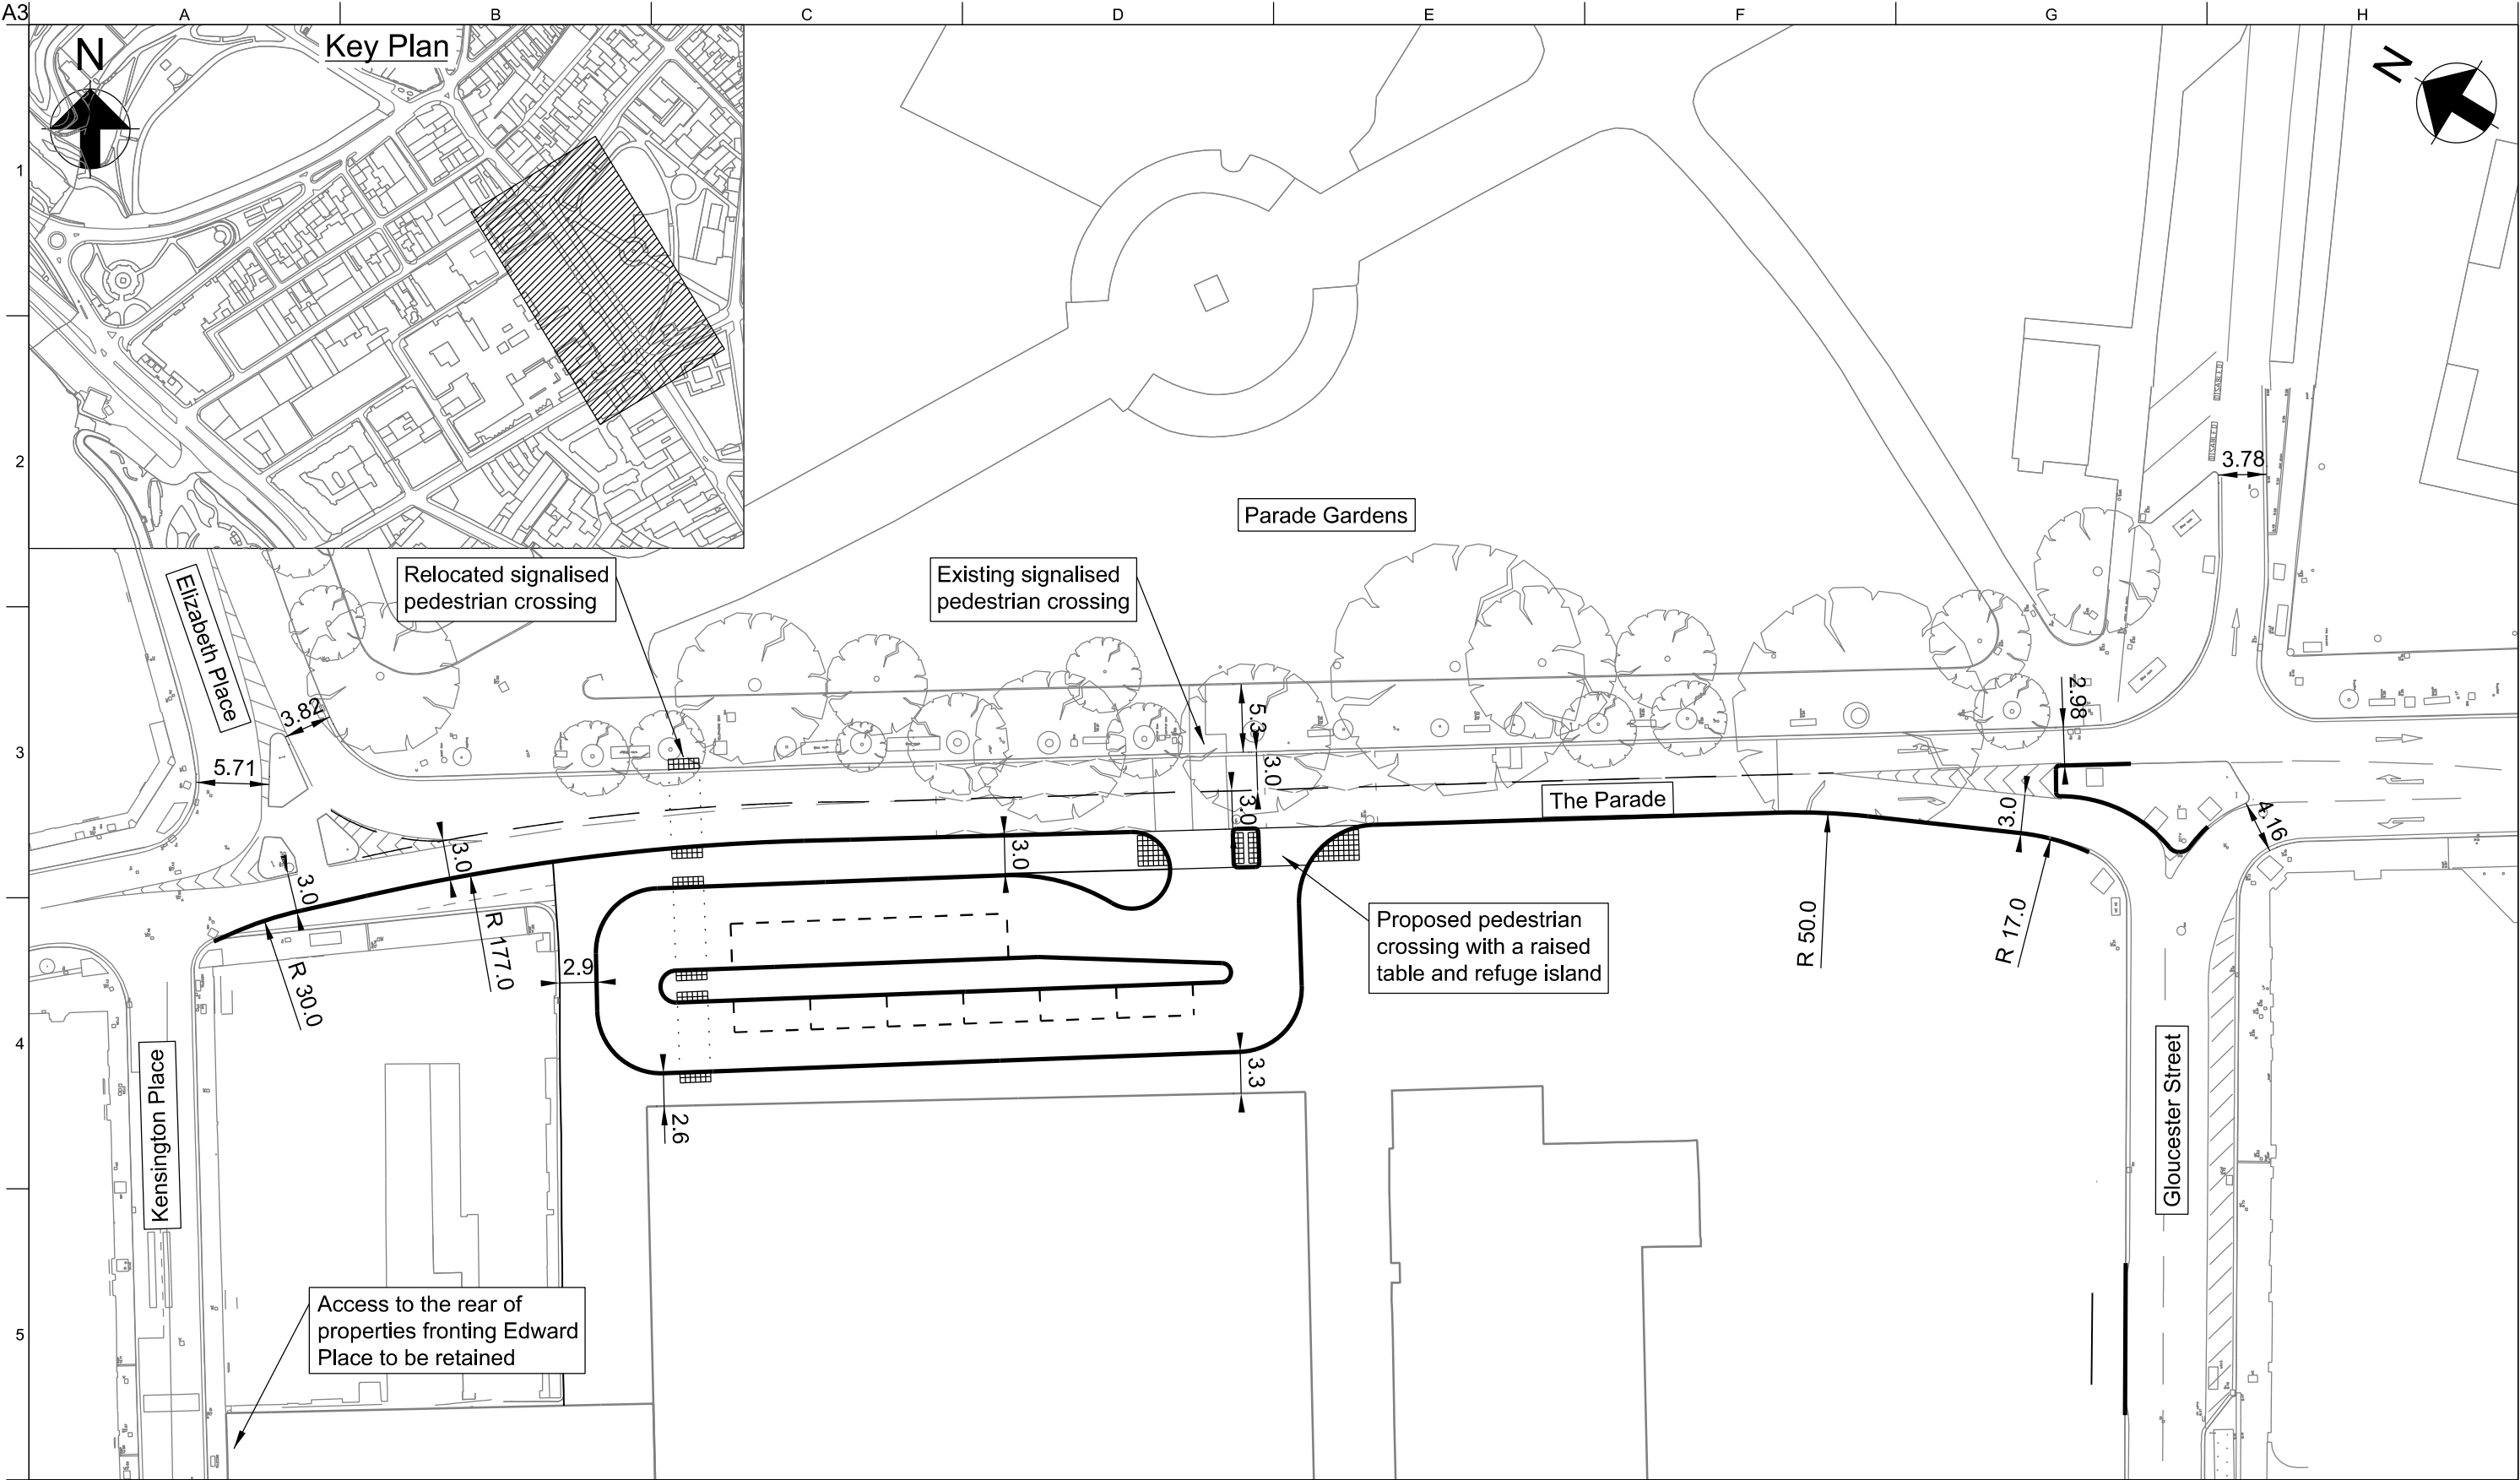

P01.1	28/03/18	CB	AW	BP
Issued For Approval				
Issue	Date	By	Chkd	Appd

Client
Department for Transport

Job Title
Jersey Future Hospital


Scale at A3	1:500	Role	Civil
Suitability	Approval		

ARUP

4 Pierhead St, Capital Waterside
Cardiff, CF10 4QP
T +44(0)29 20473727 F +44(0)29 20472277
www.arup.com

Drawing Title
Drawing 2: The Parade
(Phase 2 Final State)

Job No 237035	Issue P01.1
Drawing No JFH-ARP-ZZ-XX-DR-Y-1006	

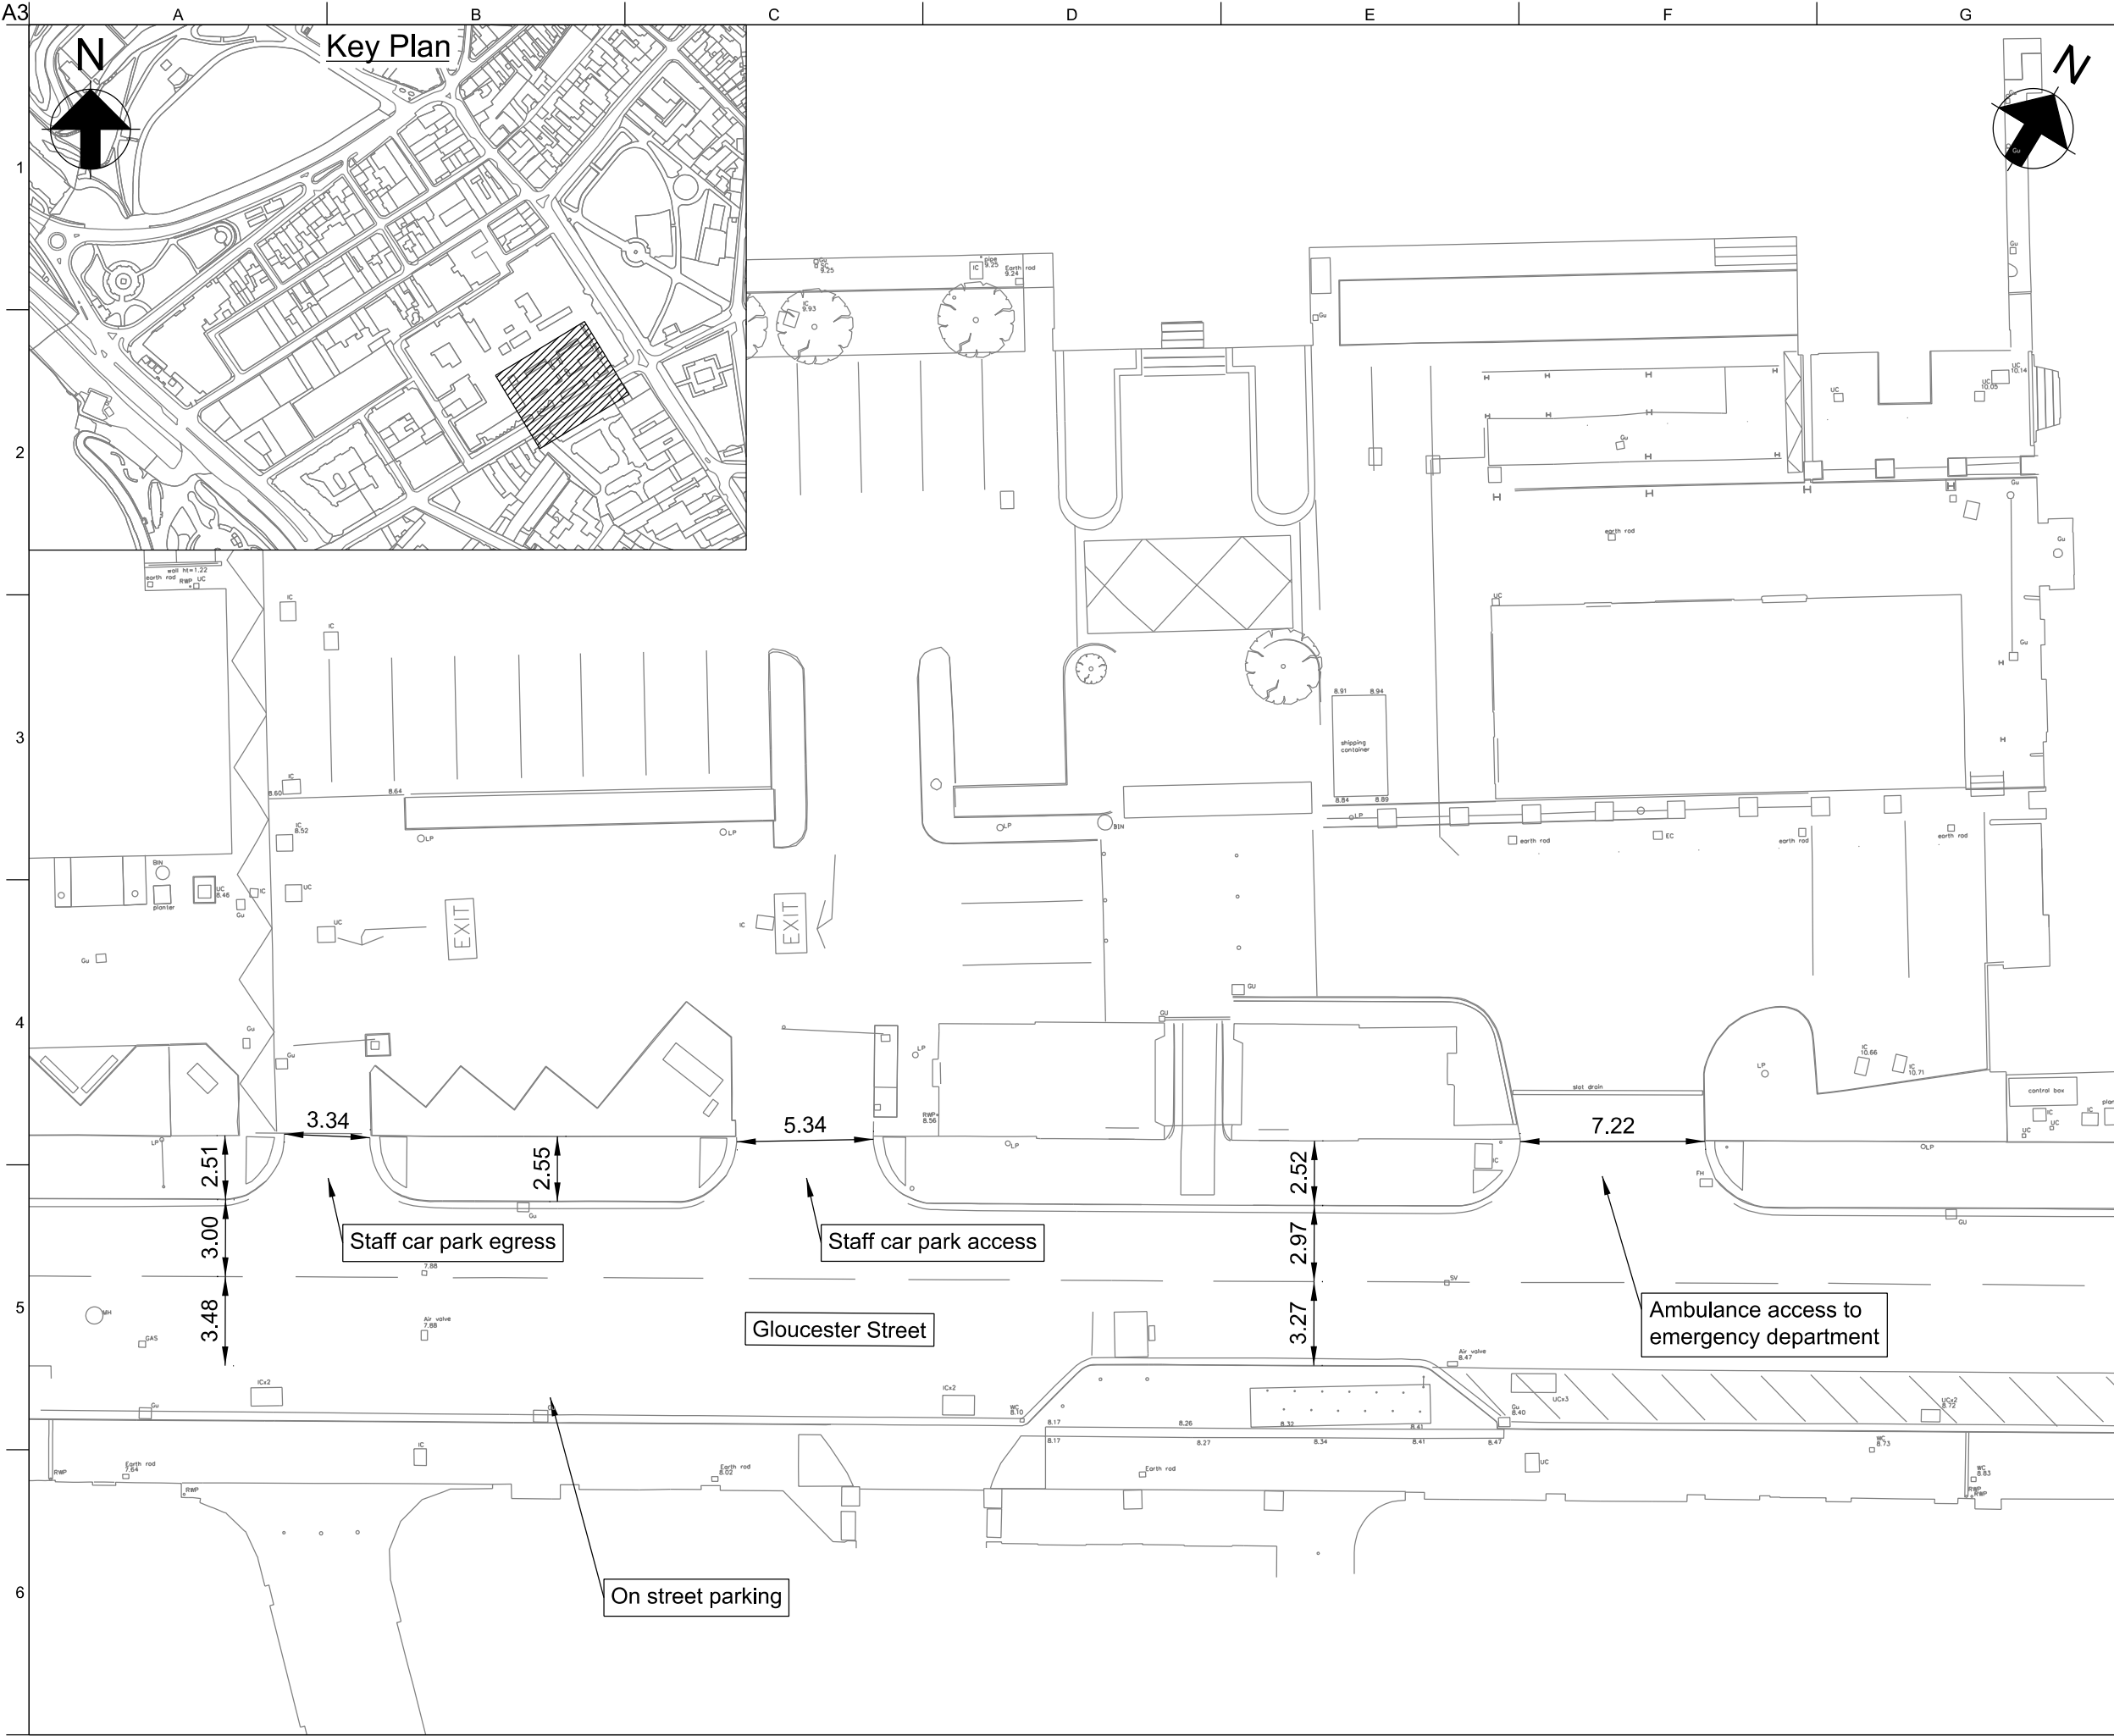

Do not scale

P01.1	28/03/18	CB	AW	BP
Issued for Approval				
Issue	Date	By	Chkd	Appd

ARUP




4 Pierhead St, Capital Waterside
Cardiff, CF10 4QP
T +44(0)29 20473727 F +44(0)29 20472277
www.arup.com

Client
Department for Transport

Job Title
Jersey Future Hospital

Drawing Title
Drawing 3: Granite Block (Existing)

Scale at A3	1:250	Role	Civil
Suitability	Approval		
Job No	237035		
Drawing No	JFH-ARP-ZZ-XX-DR-Y-1007		
Rev	P01.1		

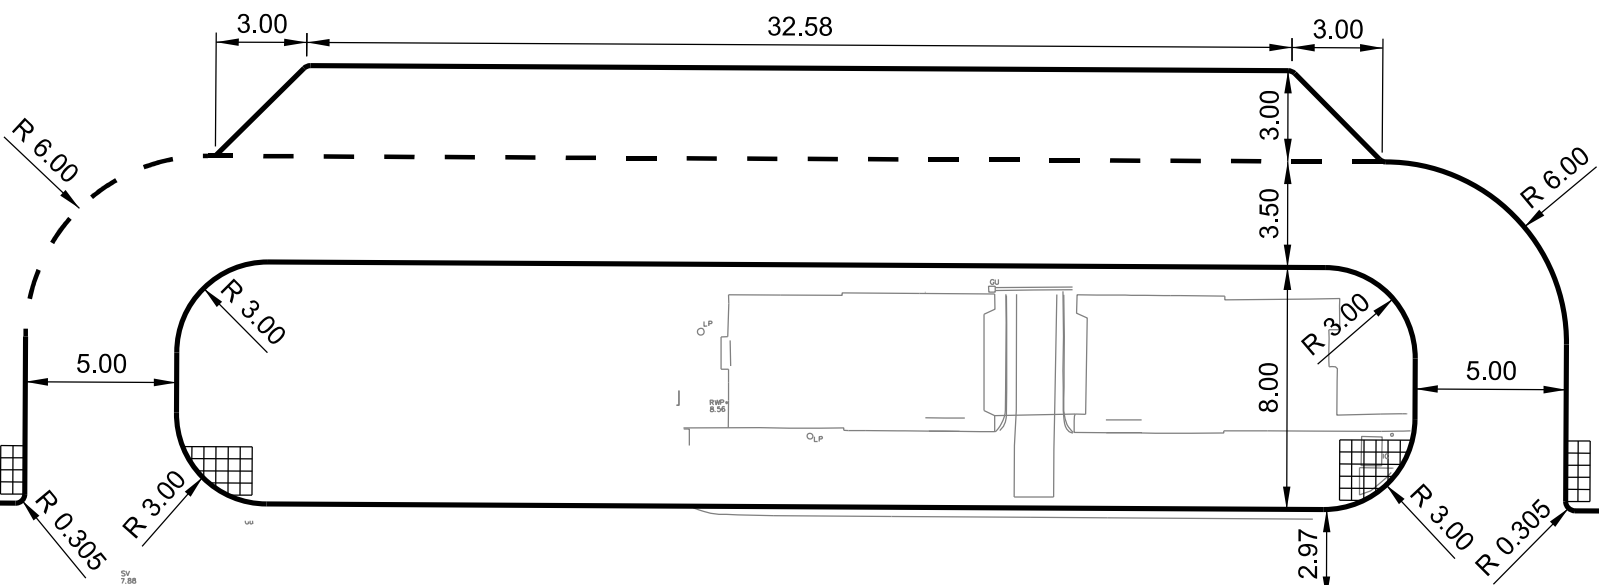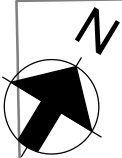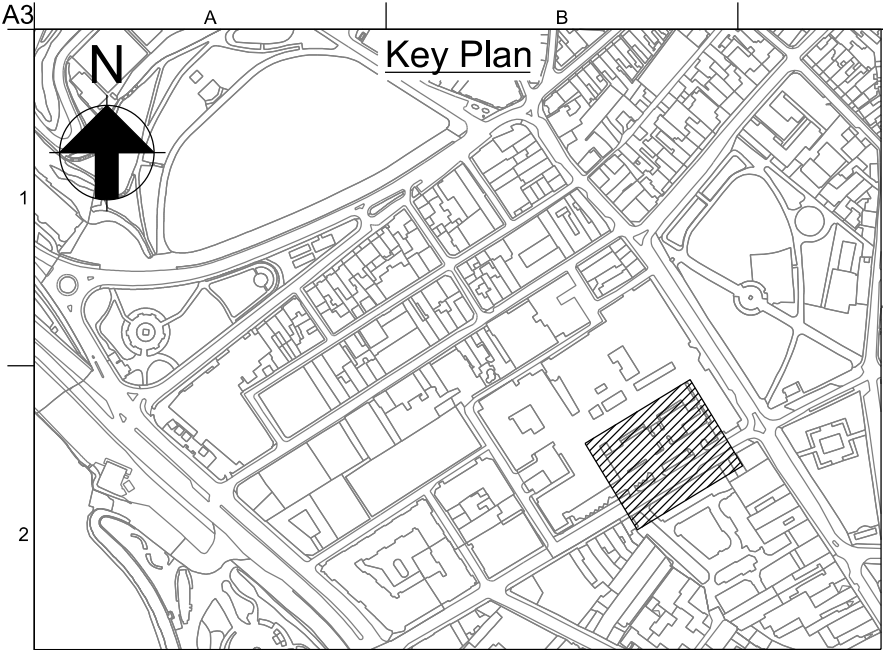

Gloucester Street

P01.1	28/03/18	CB	AW	BP
Issued for Approval				
Issue	Date	By	Chkd	Appd

ARUP


4 Pierhead St, Capital Waterside
Cardiff, CF10 4QP
T +44(0)29 20473727 F +44(0)29 20472277
www.arup.com

Client
Department for Transport

Job Title
Jersey Future Hospital

Drawing Title
Drawing 4: Granite Block
(Phase 2 Interim State)

Scale at A3	1:250	Role	Civil
Suitability	Approval		
Job No	237035		Rev
Drawing No		P01.1	
JFH-ARP-ZZ-XX-DR-Y-1008			

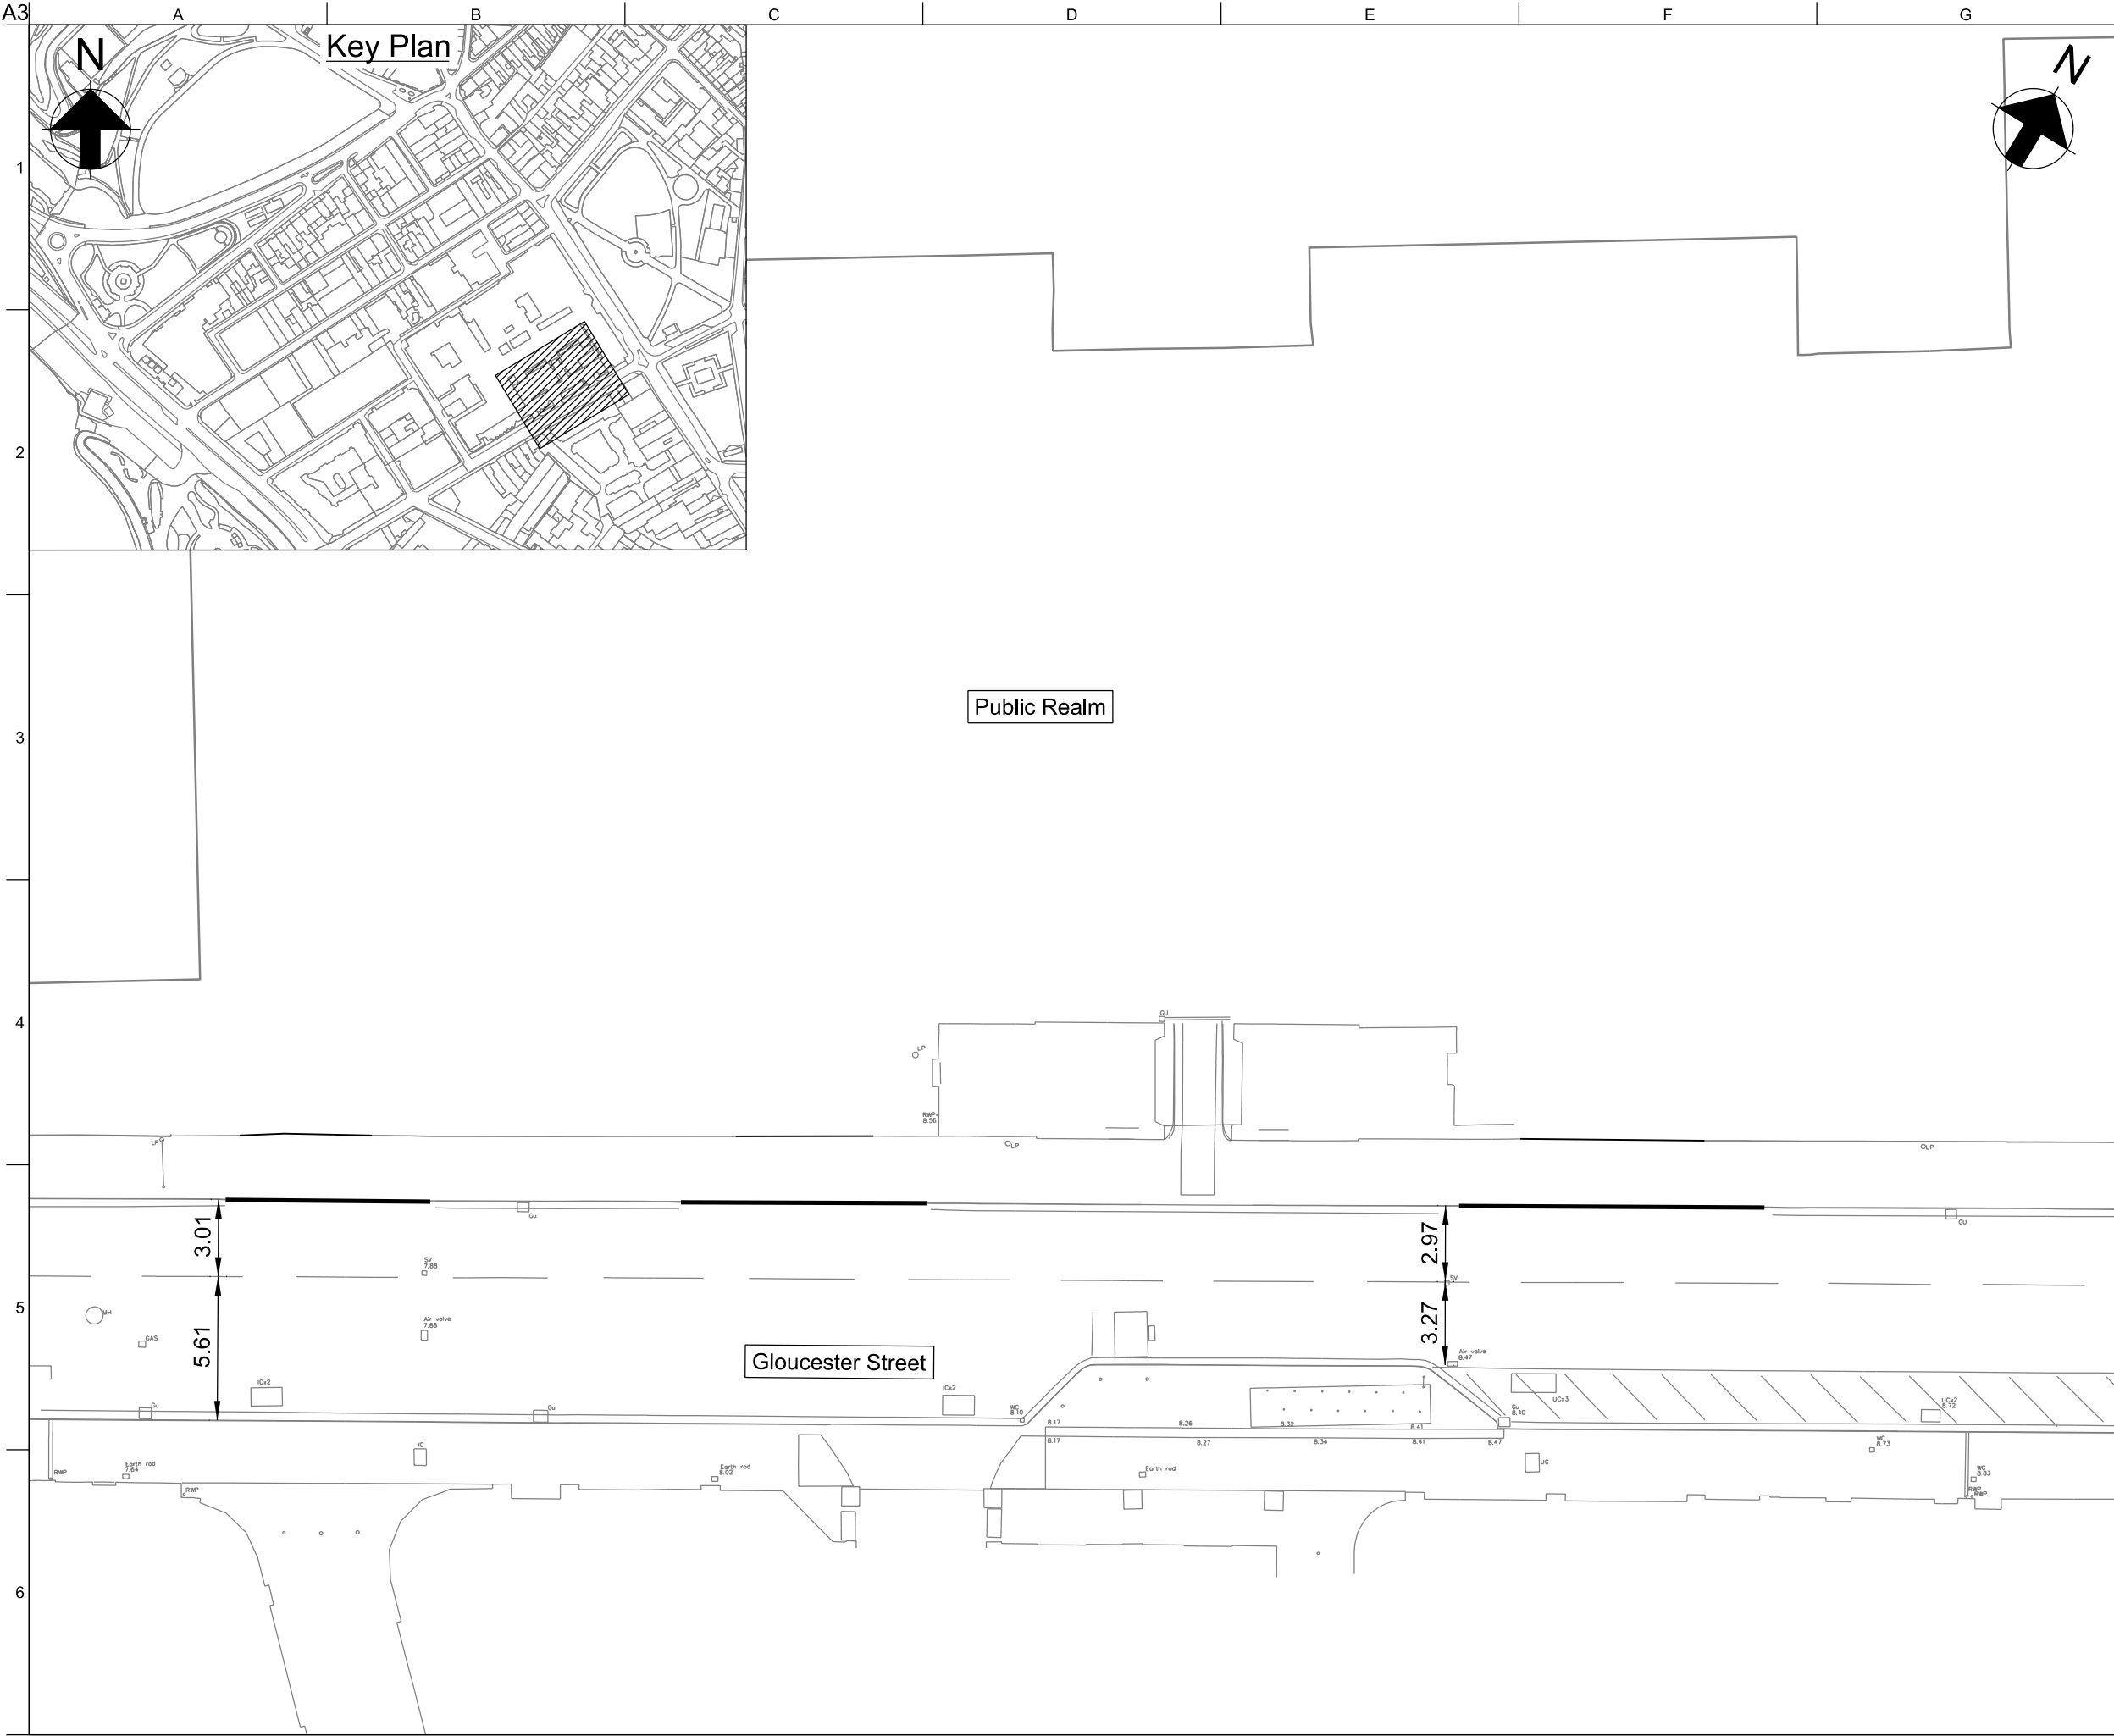

P01.1	28/03/18	CB	AW	BP
Issued for Approval				
Issue	Date	By	Chkd	Appd

ARUP


4 Pierhead St, Capital Waterside
Cardiff, CF10 4QP
T +44(0)29 20473727 F +44(0)29 20472277
www.arup.com

Client
Department for Transport

Job Title
Jersey Future Hospital

Drawing Title
Drawing 5: Granite Block Drop Off
(Phase 2 Final State)

Scale at A3	1:250	Role	Civil
Suitability	Approval		
Job No	237035		Rev
Drawing No	JFH-ARP-ZZ-XX-DR-Y-1009		P01.1

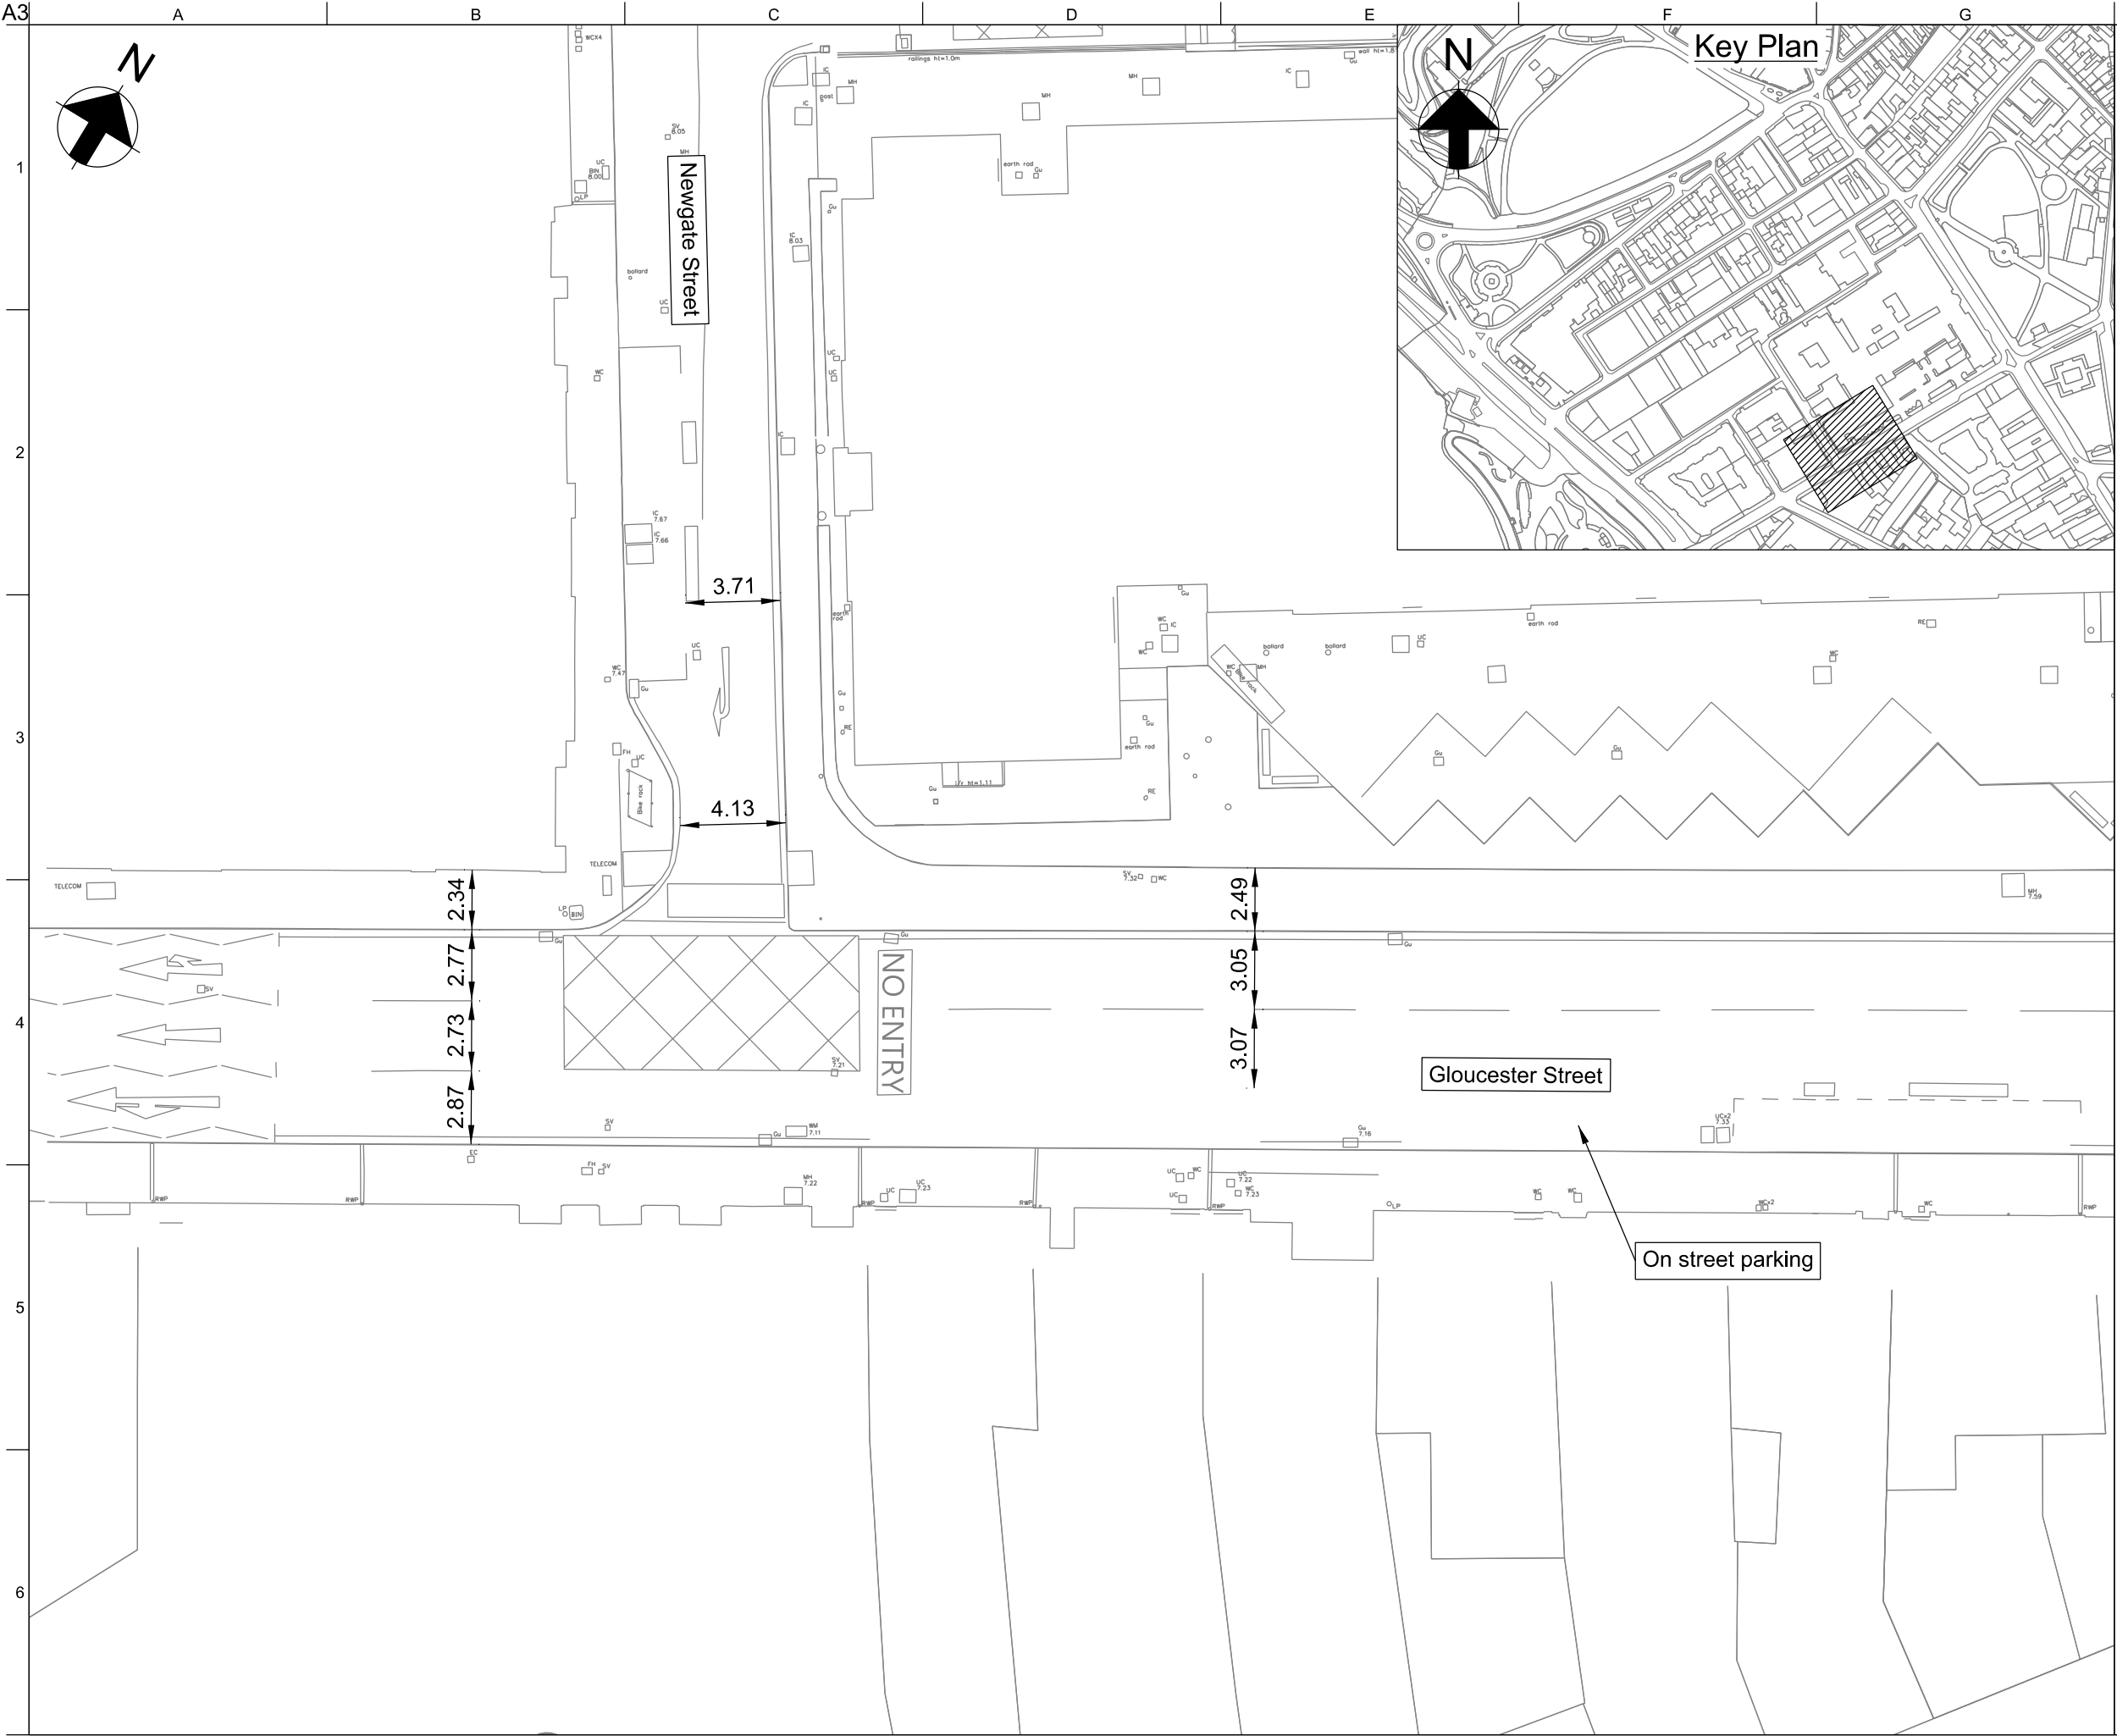

Do not scale

P01.1	28/03/18	CB	AW	BP
Issued for Approval				
Issue	Date	By	Chkd	Appd

ARUP

4 Pierhead St, Capital Waterside
Cardiff, CF10 4QP
T +44(0)29 20473727 F +44(0)29 20472277
www.arup.com

Client
Department for Transport

Job Title
Jersey Future Hospital


Drawing Title
Drawing 6: Gloucester Street/
Newgate Street (Existing)

Scale at A3	1:250	Role	Civil
-------------	-------	------	-------

Suitability	Approval
-------------	----------

Job No	Rev
237035	P01.1

Drawing No
JFH-ARP-ZZ-XX-DR-Y-1010

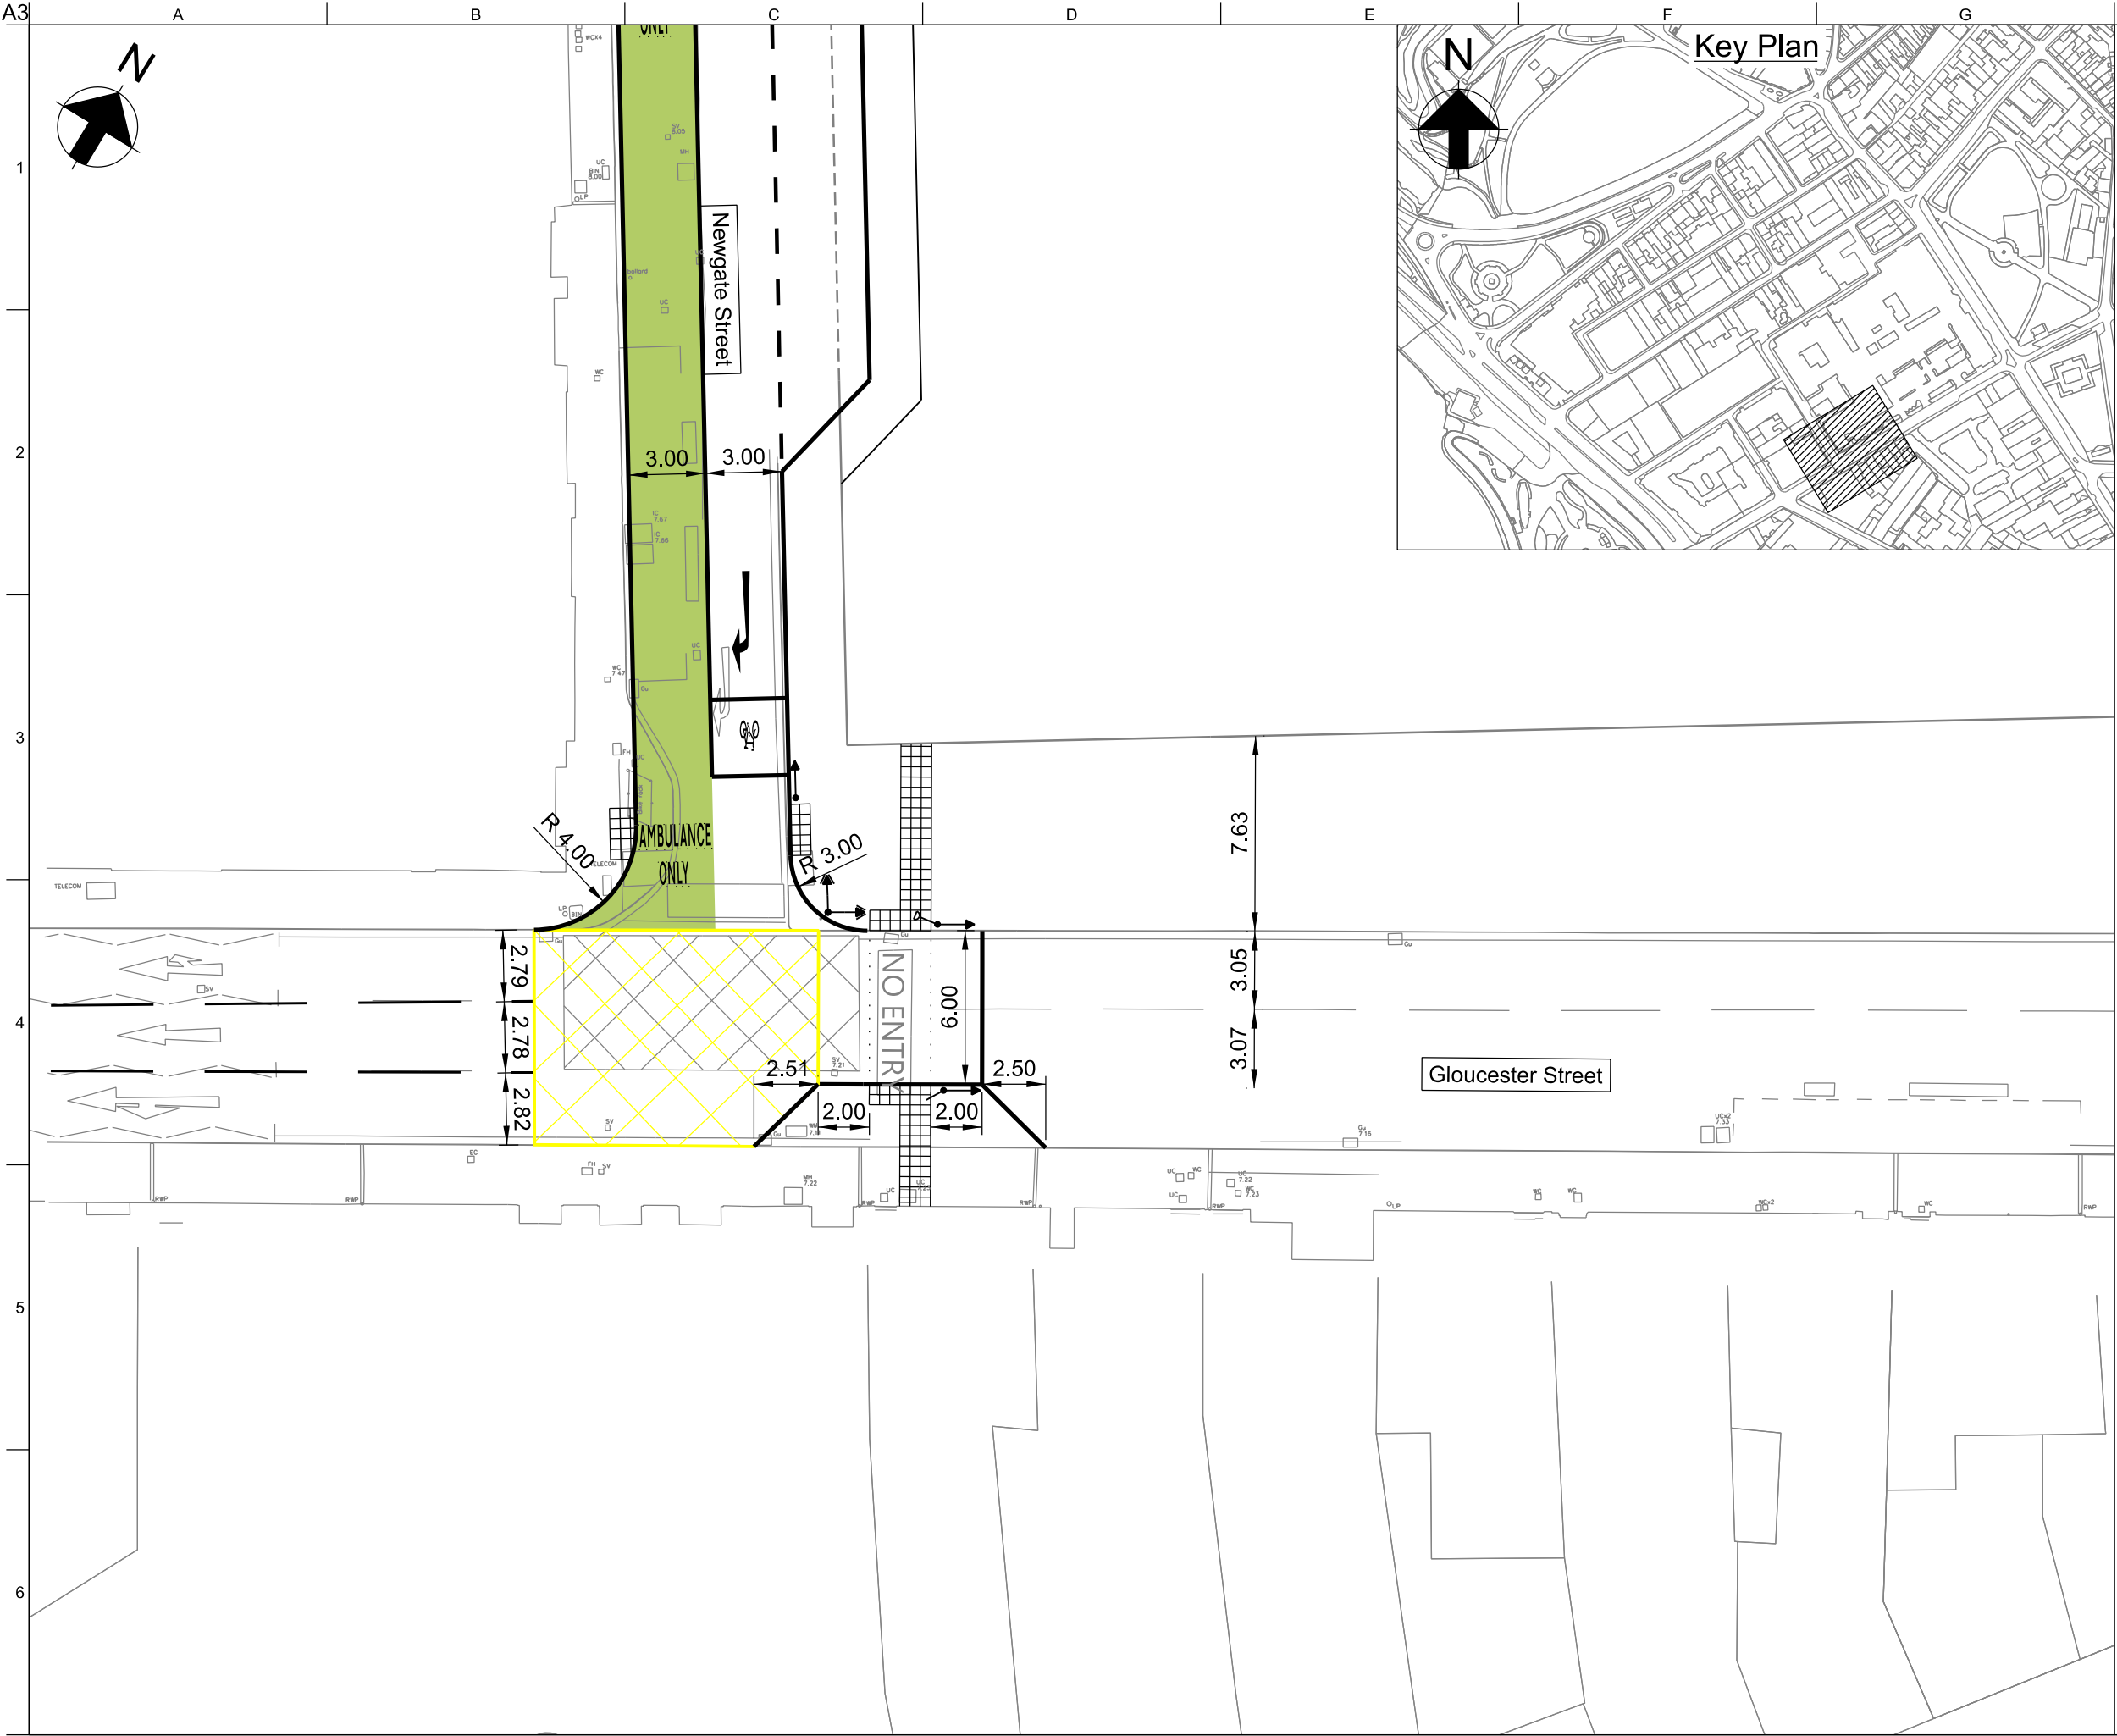

P01.1	28/03/18	CB	AW	BP
Issued for Approval				
Issue	Date	By	Chkd	Appd

ARUP

4 Pierhead St, Capital Waterside
Cardiff, CF10 4QP
T +44(0)29 20473727 F +44(0)29 20472277
www.arup.com

Client
Department for Transport

Job Title
Jersey Future Hospital

Drawing Title
Drawing 7: Gloucester Street/
Newgate Street
(Phase 2 Final State)

Scale at A3	1:250	Role	Civil
-------------	-------	------	-------

Suitability	Approval
-------------	----------

Job No	Rev
237035	P01.1

Drawing No
JFH-ARP-ZZ-XX-DR-Y-1011



P01.1	28/03/18	CB	AW	BP
Issued for Approval				
Issue	Date	By	Chkd	Appd

ARUP

4 Pierhead St, Capital Waterside
Cardiff, CF10 4QP
T +44(0)29 20473727 F +44(0)29 20472277
www.arup.com

Client
Department for Transport

Job Title
Jersey Future Hospital


Drawing Title
Drawing 8: Gloucester Street/Seaton
Place/Patriotic Place Junction
(Existing)

Scale at A3	1:250	Role	Civil
-------------	-------	------	-------

Suitability	Approval
-------------	----------

Job No	Rev
237035	P01.1

Drawing No
JFH-ARP-ZZ-XX-DR-Y-1012

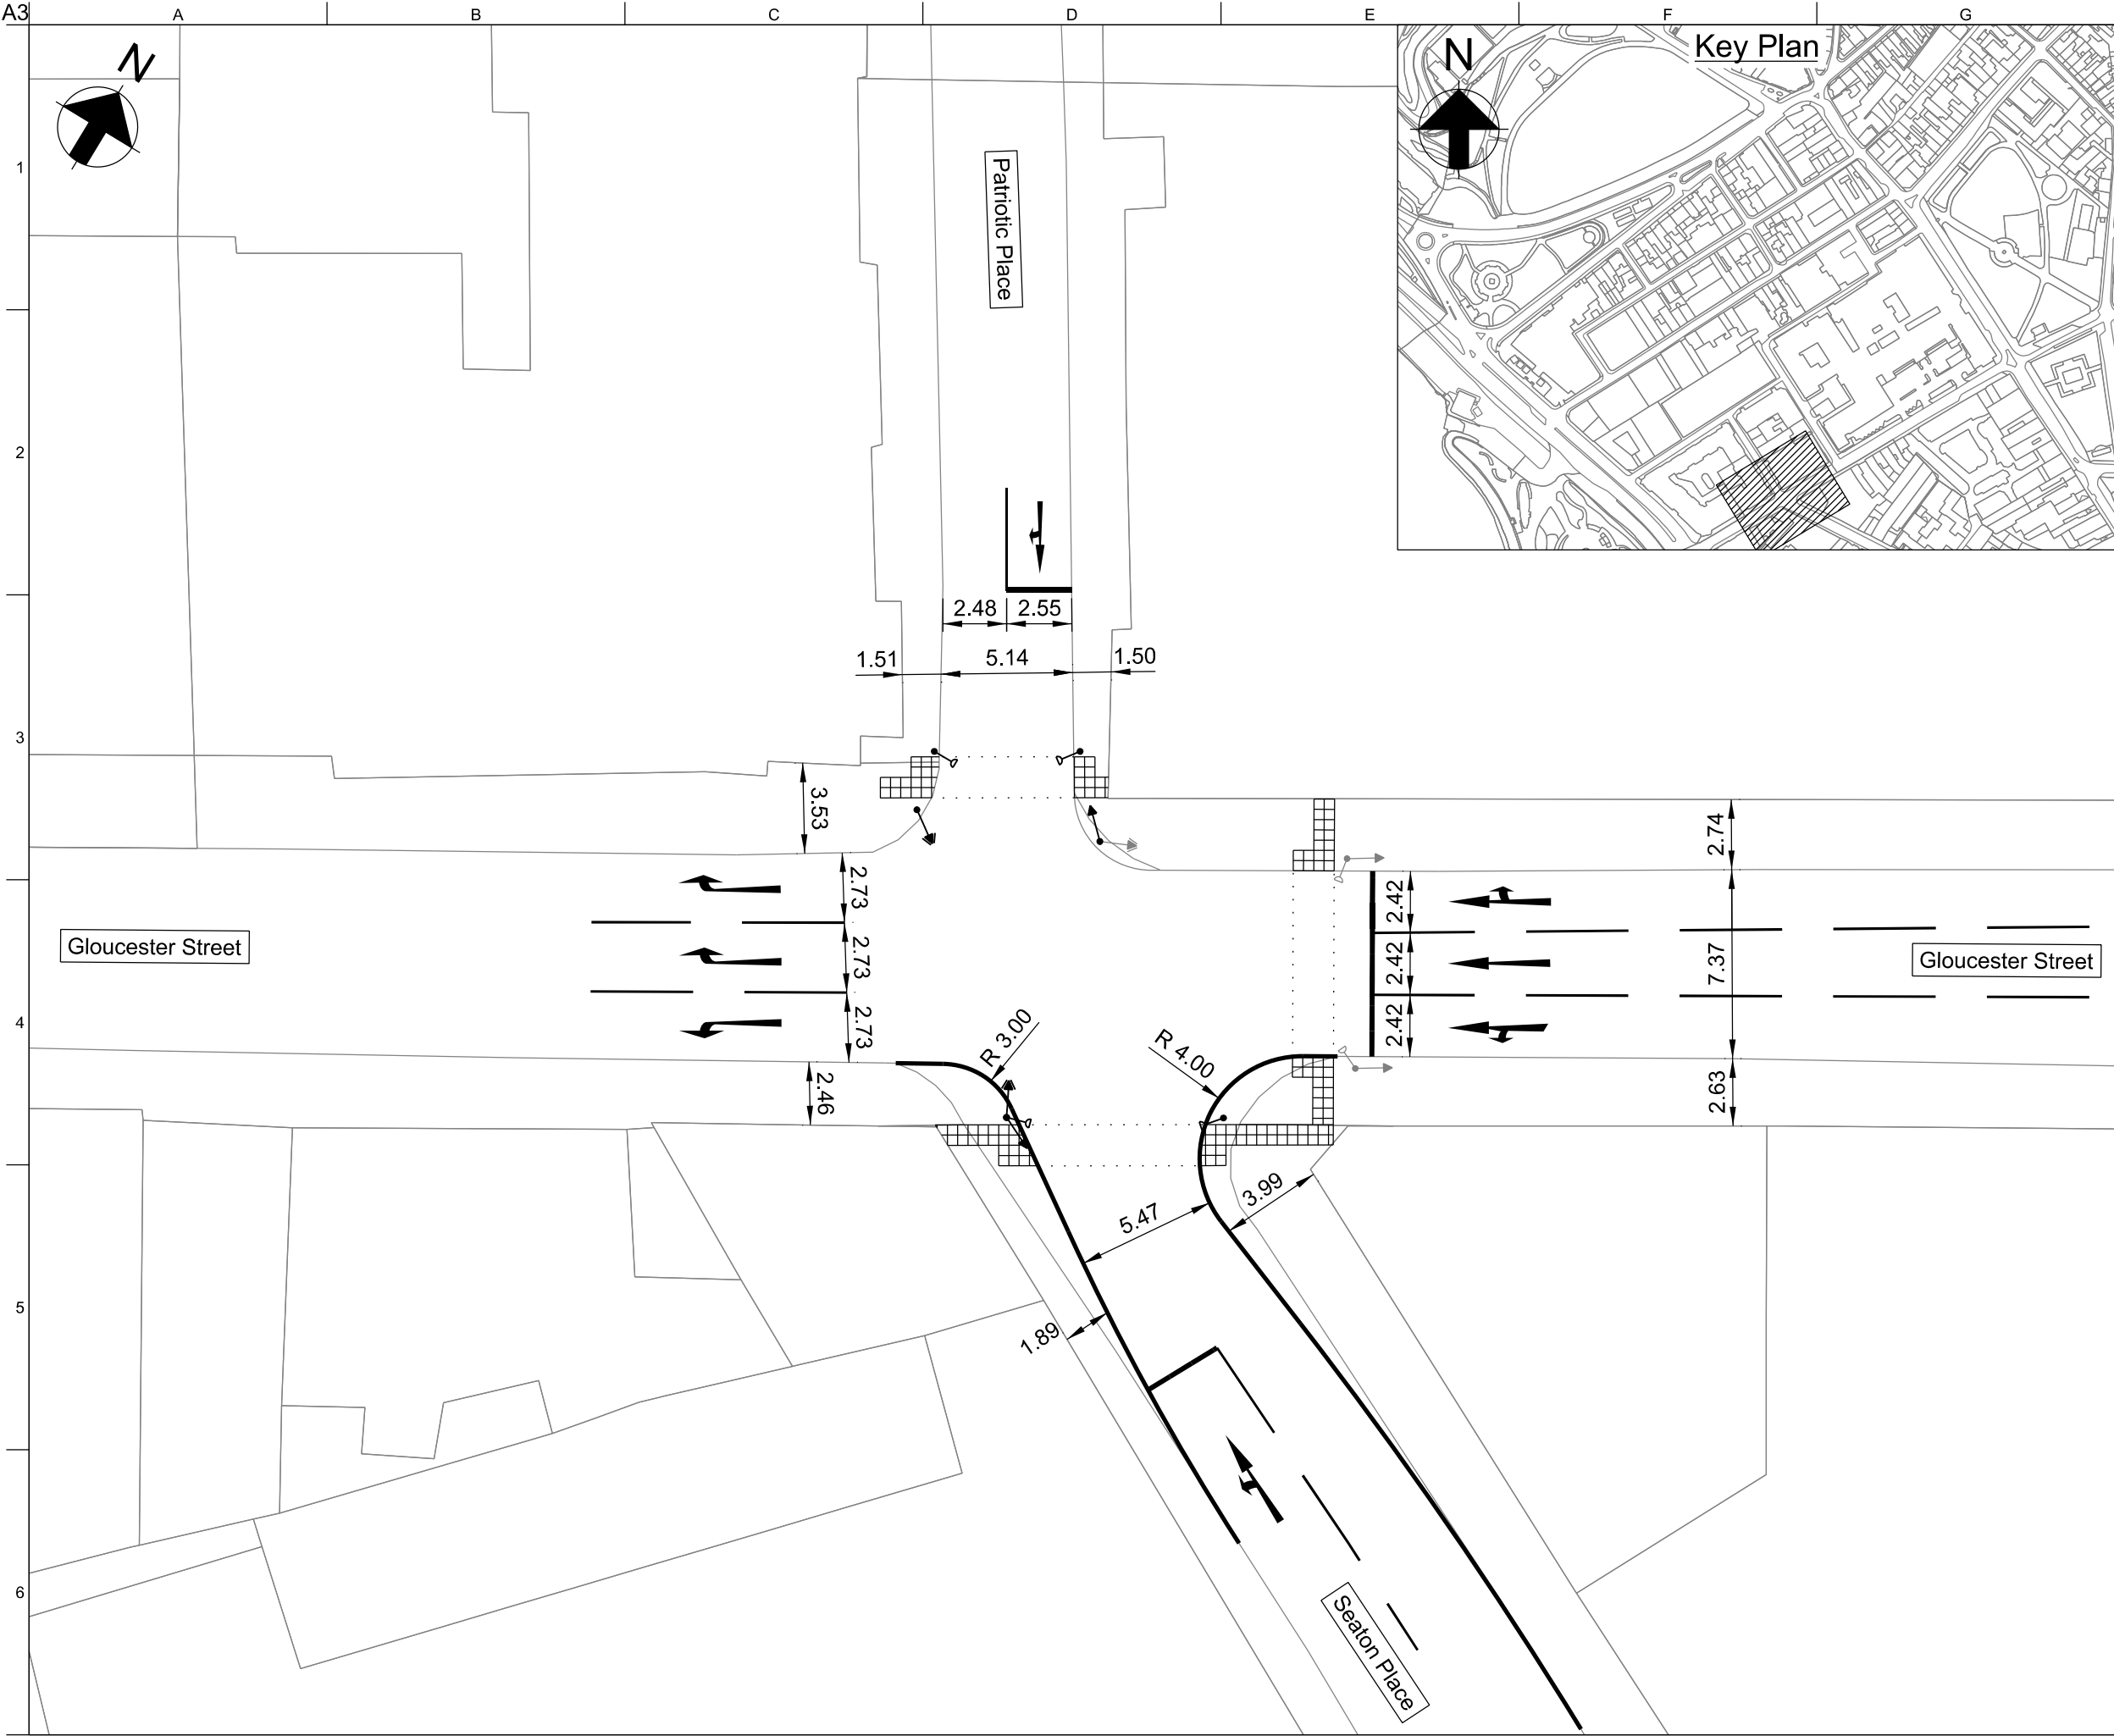

Do not scale

Legend

- Proposed Pedestrian Display Unit
- Proposed Primary Signal Head
- Proposed Secondary Signal Head
- Existing Pedestrian Display Unit
- Existing Primary Signal Head
- Existing Secondary Signal Head

P01.1	28/03/18	CB	AW	BP
Issued for Approval				
Issue	Date	By	Chkd	Appd

ARUP



4 Pierhead St, Capital Waterside
Cardiff, CF10 4QP
T +44(0)29 20473727 F +44(0)29 20472277
www.arup.com

Client
Department for Transport

Job Title
Jersey Future Hospital

Drawing Title
Drawing 9: Gloucester Street/Seaton Place/Patriotic Place Junction (Phase 1B)

Scale at A3	1:250	Role	Civil
Suitability	Approval		
Job No	237035		Rev
			P01.1
Drawing No	JFH-ARP-ZZ-XX-DR-Y-1013		

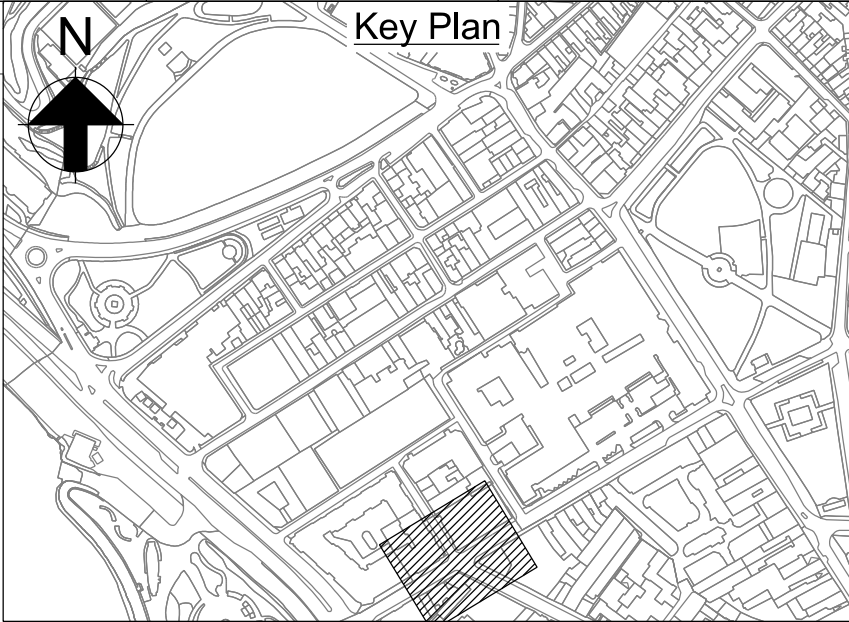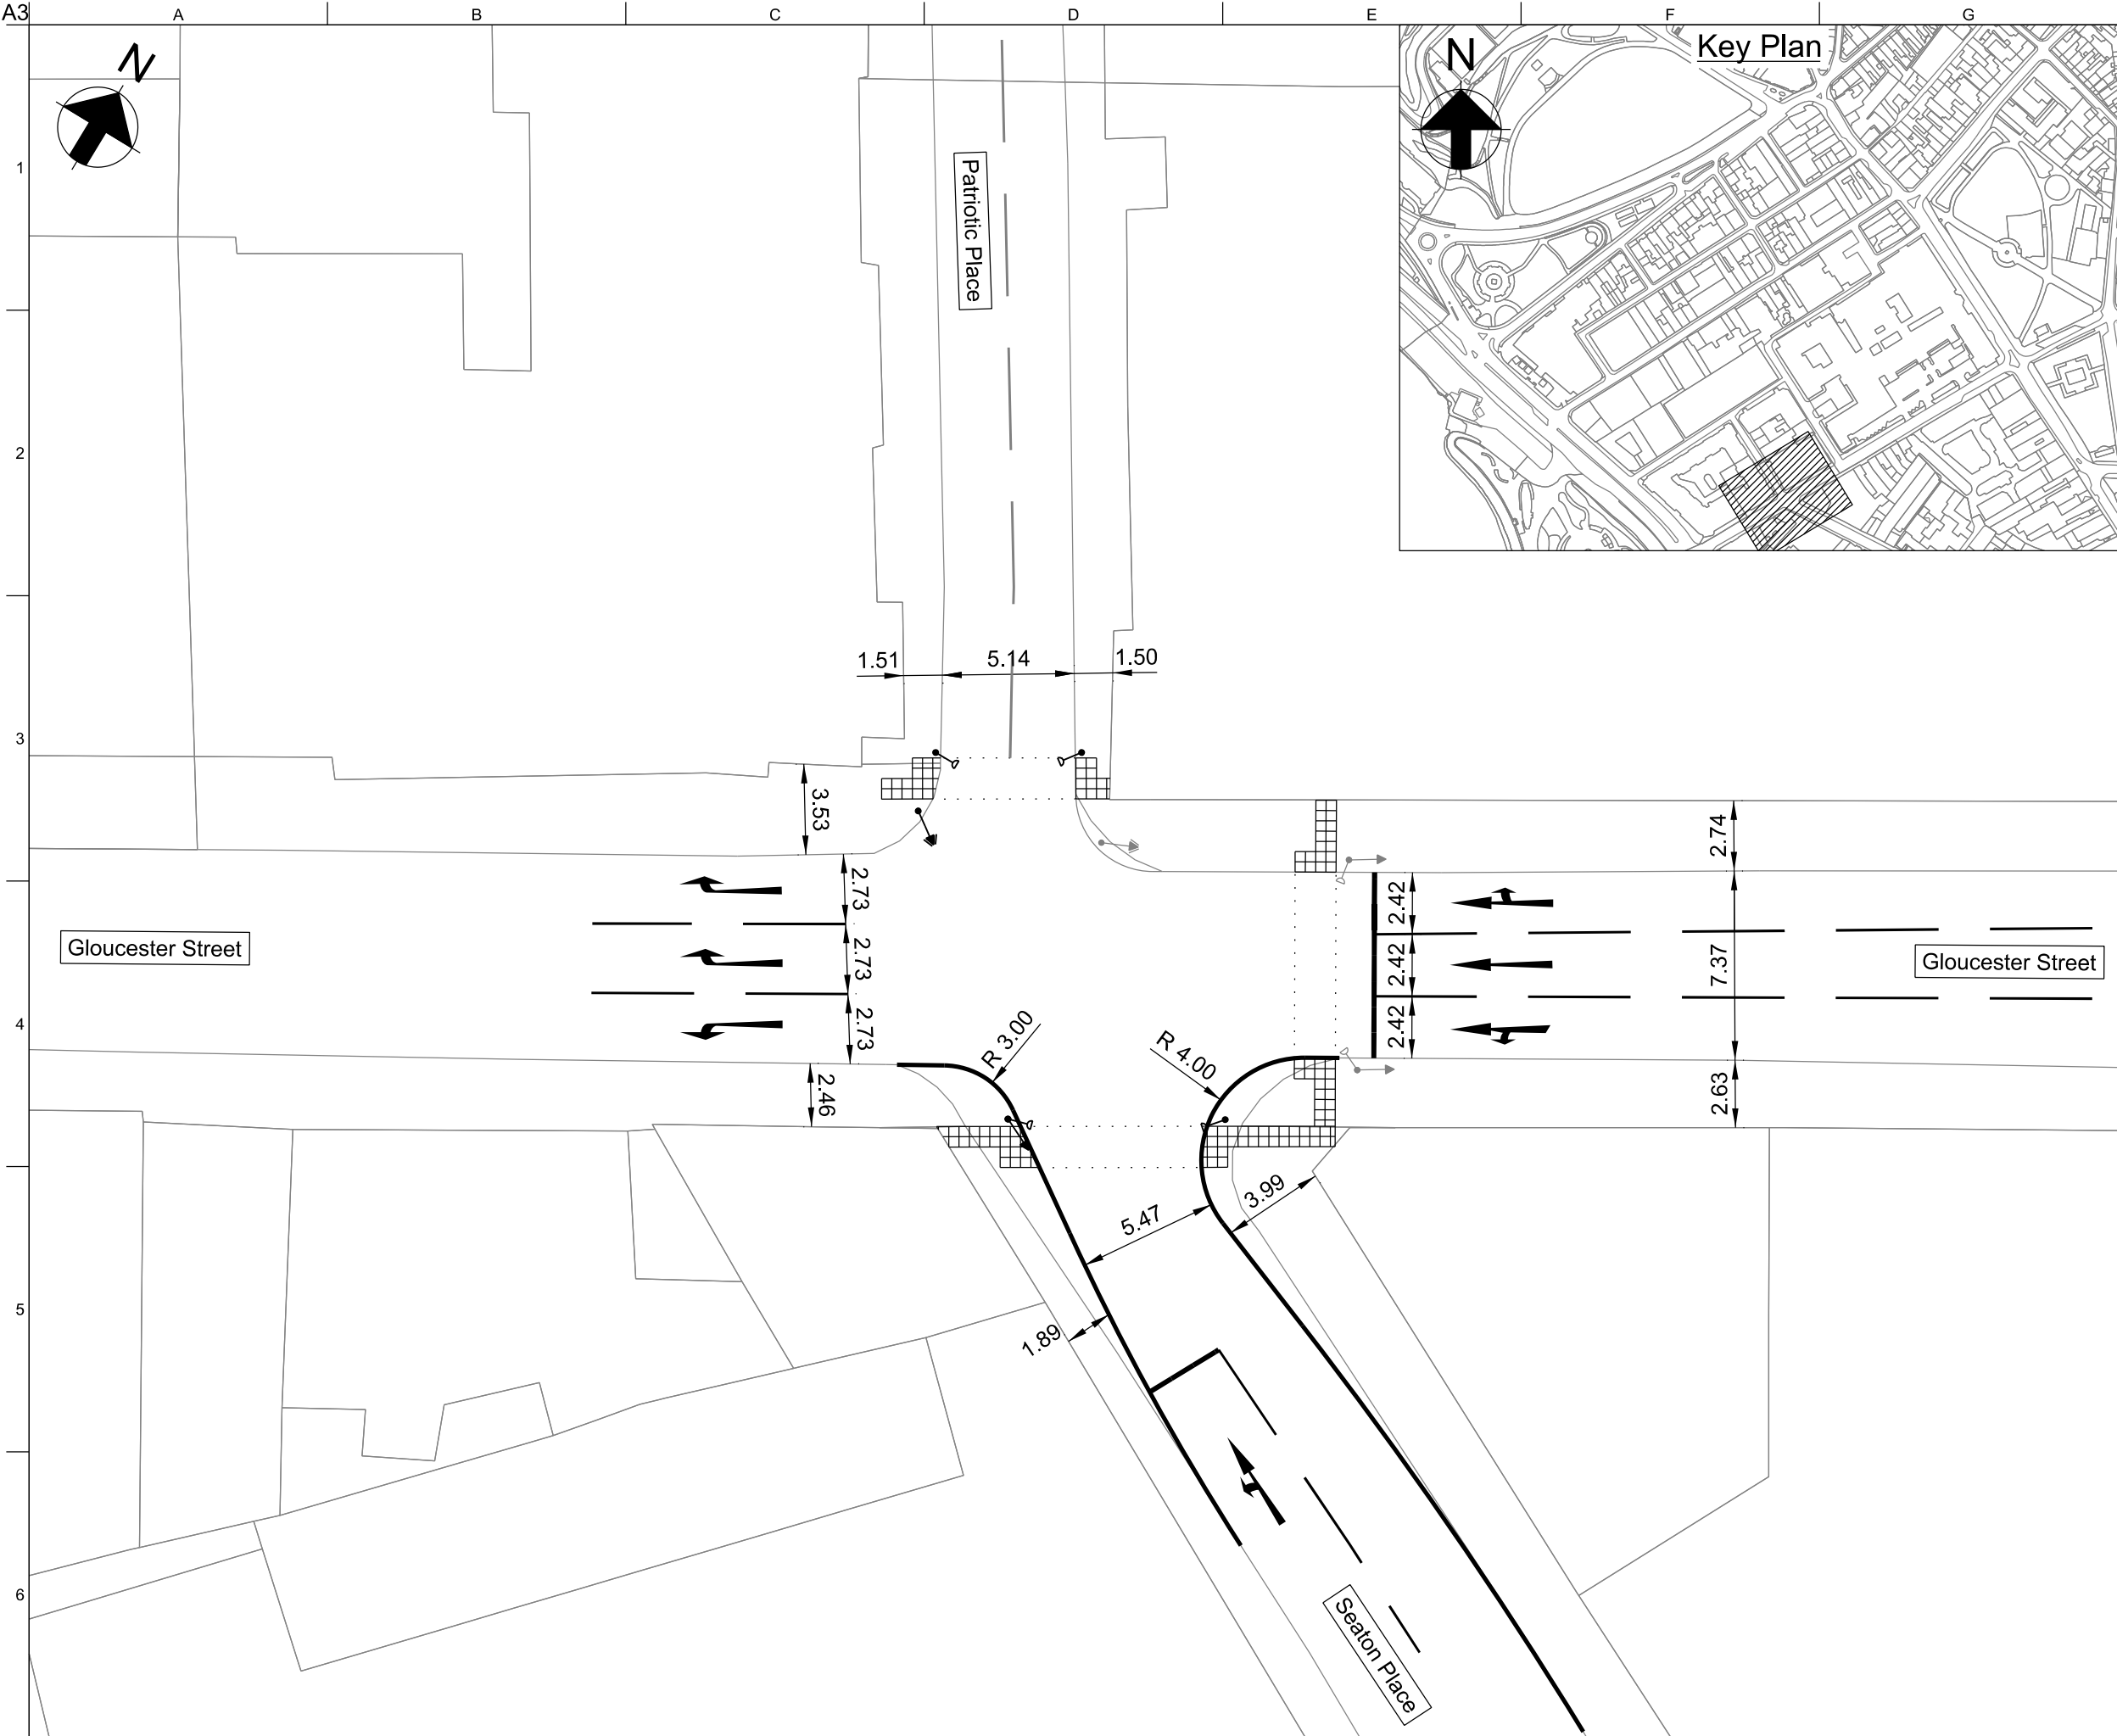

- Legend**
- Proposed Pedestrian Display Unit
 - Proposed Primary Signal Head
 - Proposed Secondary Signal Head
 - Existing Pedestrian Display Unit
 - Existing Primary Signal Head
 - Existing Secondary Signal Head

P01.1	28/03/18	CB	AW	BP
Issued for Approval				
Issue	Date	By	Chkd	Appd

ARUP



4 Pierhead St, Capital Waterside
Cardiff, CF10 4QP
T +44(0)29 20473727 F +44(0)29 20472277
www.arup.com

Client
Department for Transport

Job Title
Jersey Future Hospital

Drawing Title
Drawing 10: Gloucester Street/
Seaton Place/Patriotic Place Junction
(Phase 2 Final State)

Scale at A3	1:250	Role	Civil
Suitability	Approval		
Job No	237035		Rev
			P01.1
Drawing No	JFH-ARP-ZZ-XX-DR-Y-1014		

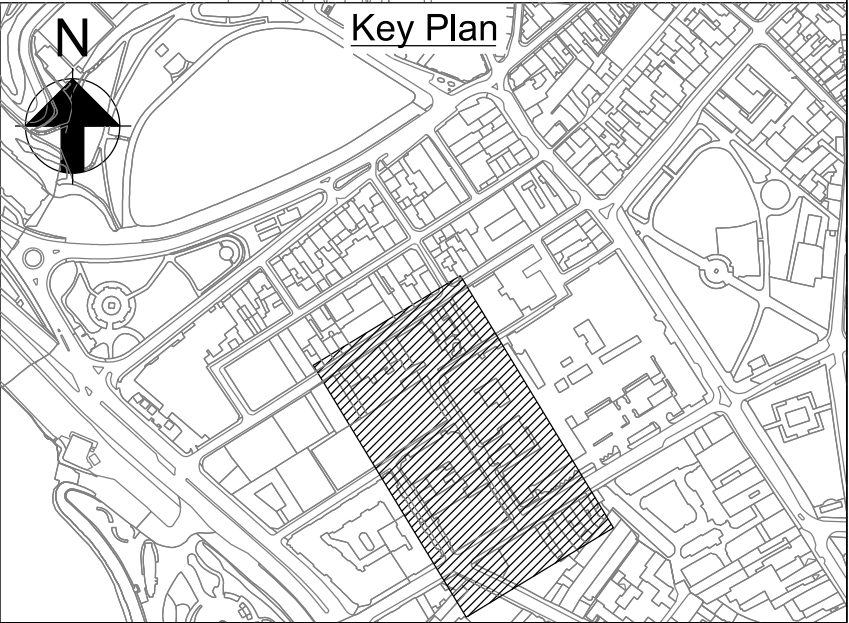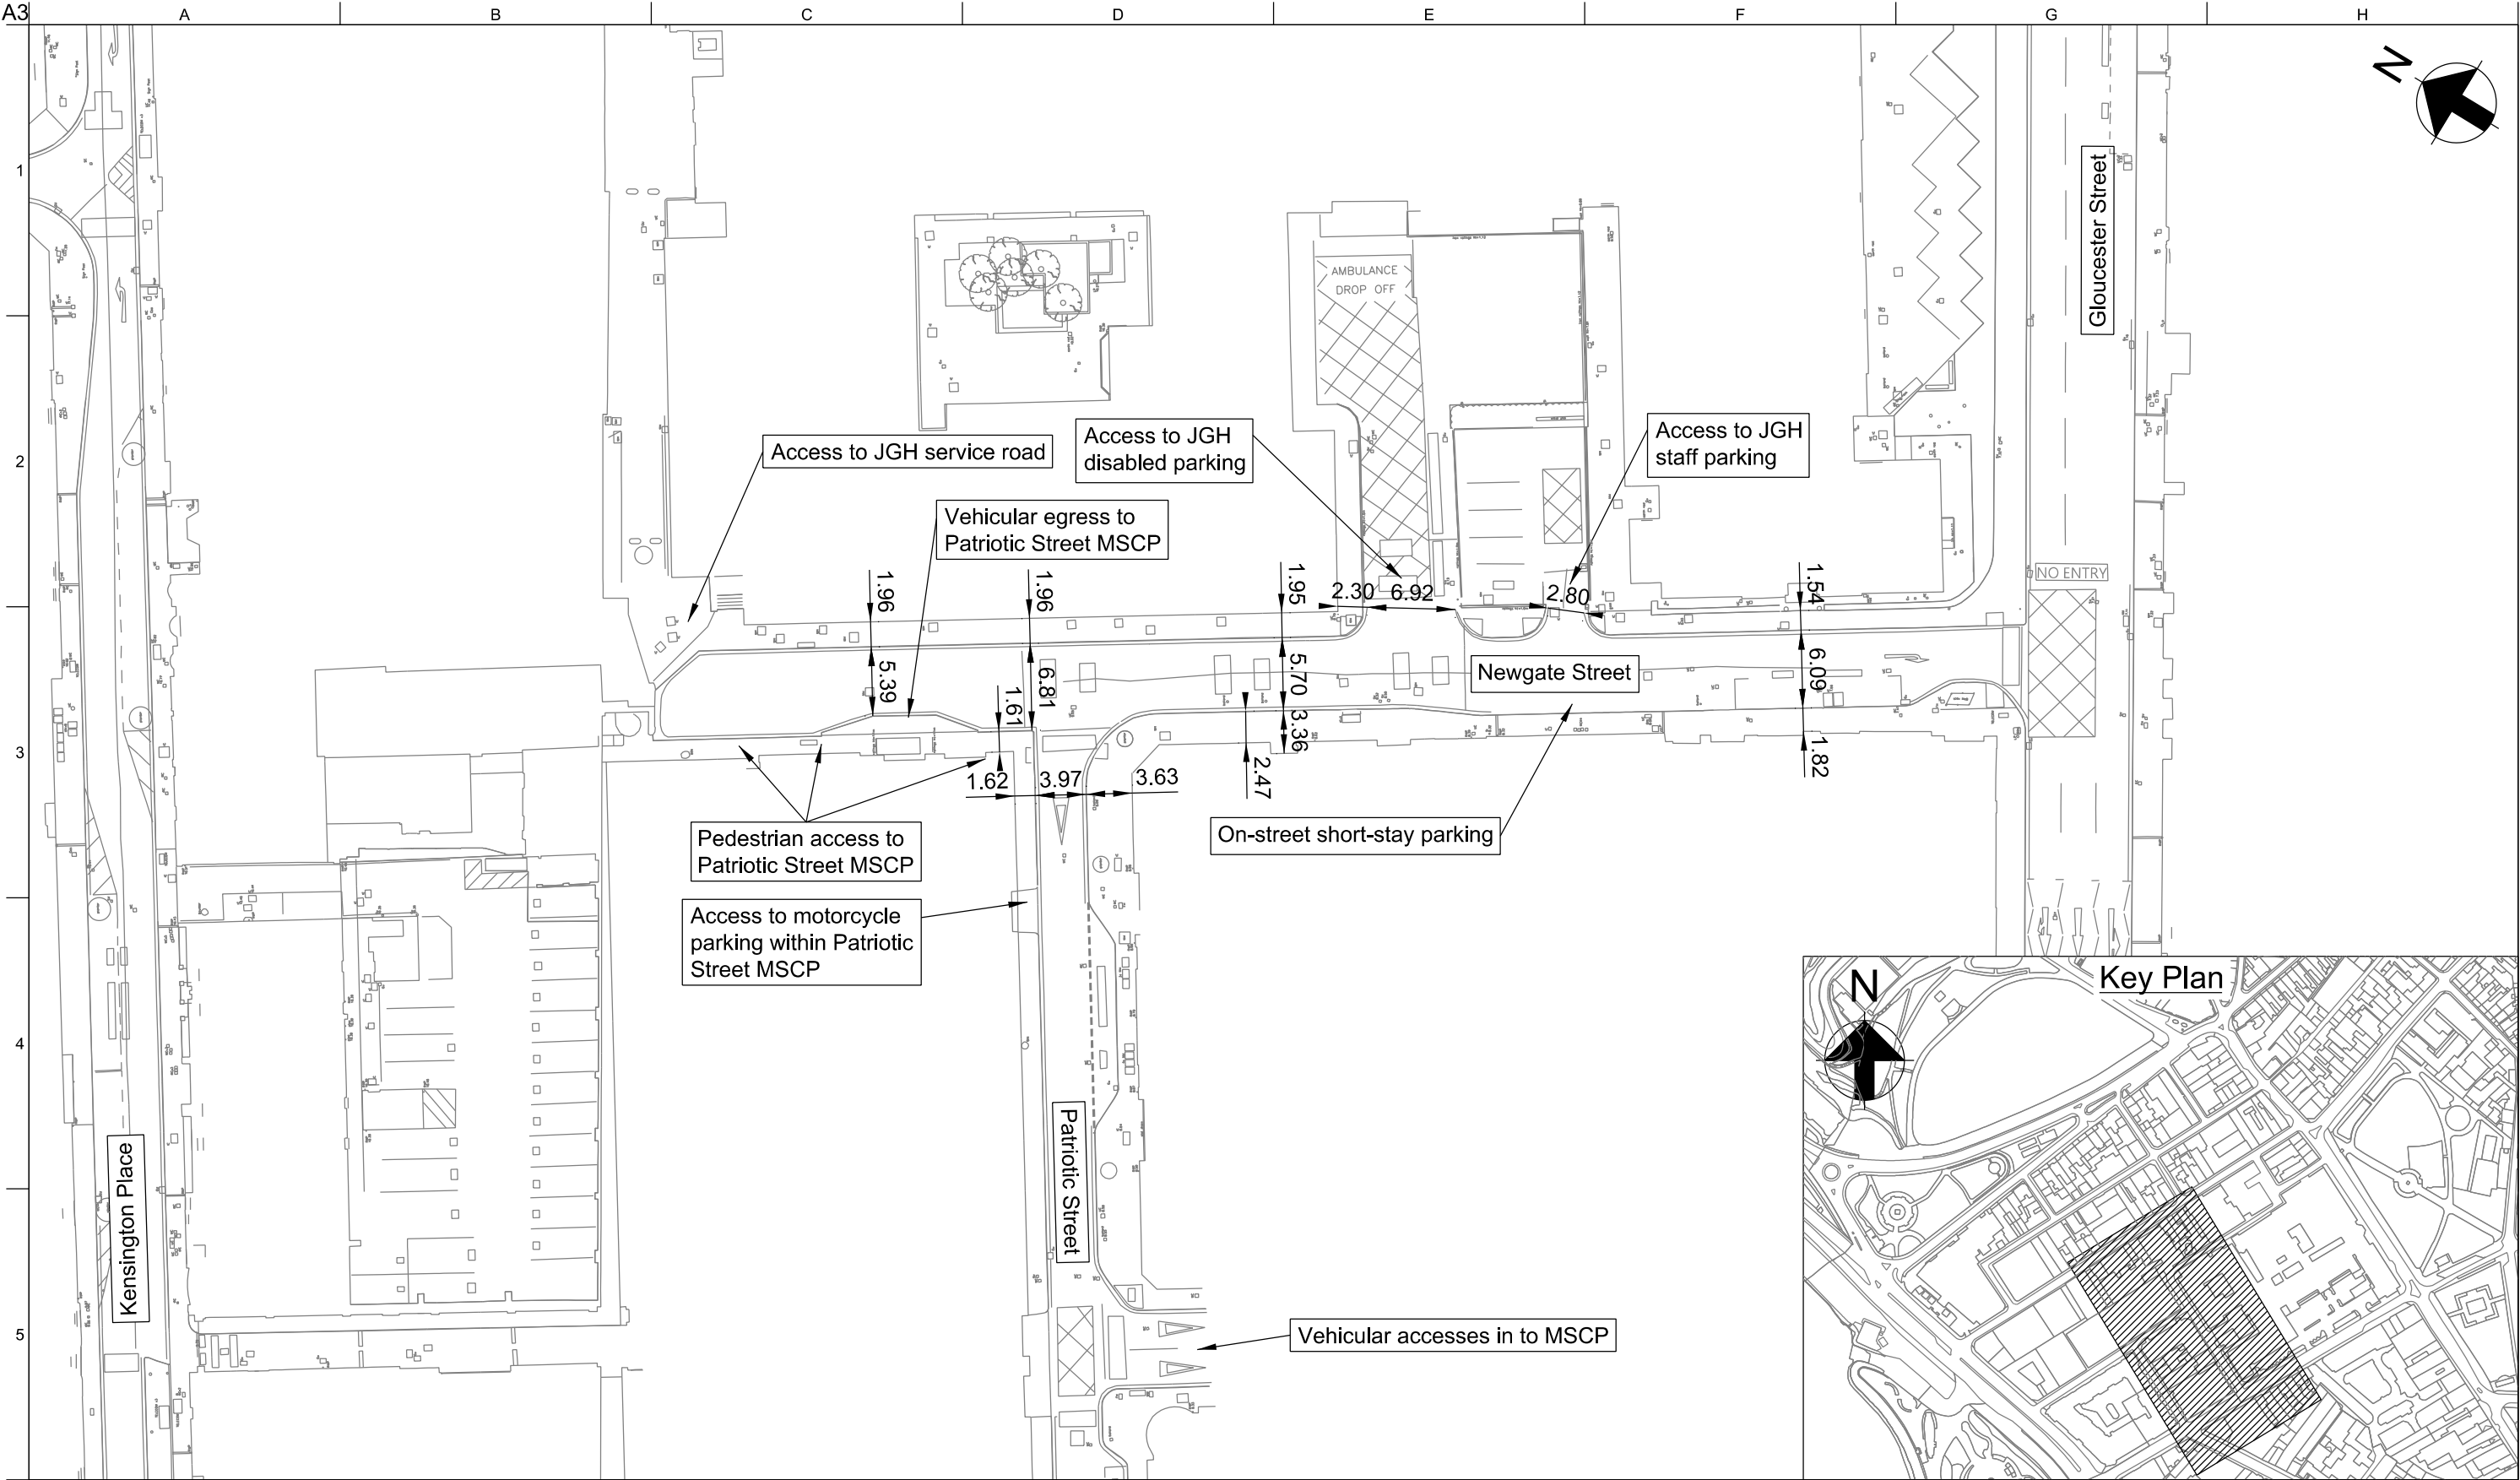

P01.1	28/03/18	CB	AW	BP
Issued for Approval				
Issue	Date	By	Chkd	Appd

Client
Department for Transport

Job Title
Jersey Future Hospital


Scale at A3	1:500	Role	Civil
Suitability	Approval		

ARUP

4 Pierhead St, Capital Waterside
Cardiff, CF10 4QP
T +44(0)29 20473727 F +44(0)29 20472277
www.arup.com

Drawing Title
Drawing 11: Newgate Street
(Existing)

Job No	Issue
237035	P01.1
Drawing No	JFH-ARP-ZZ-XX-DR-Y-1015

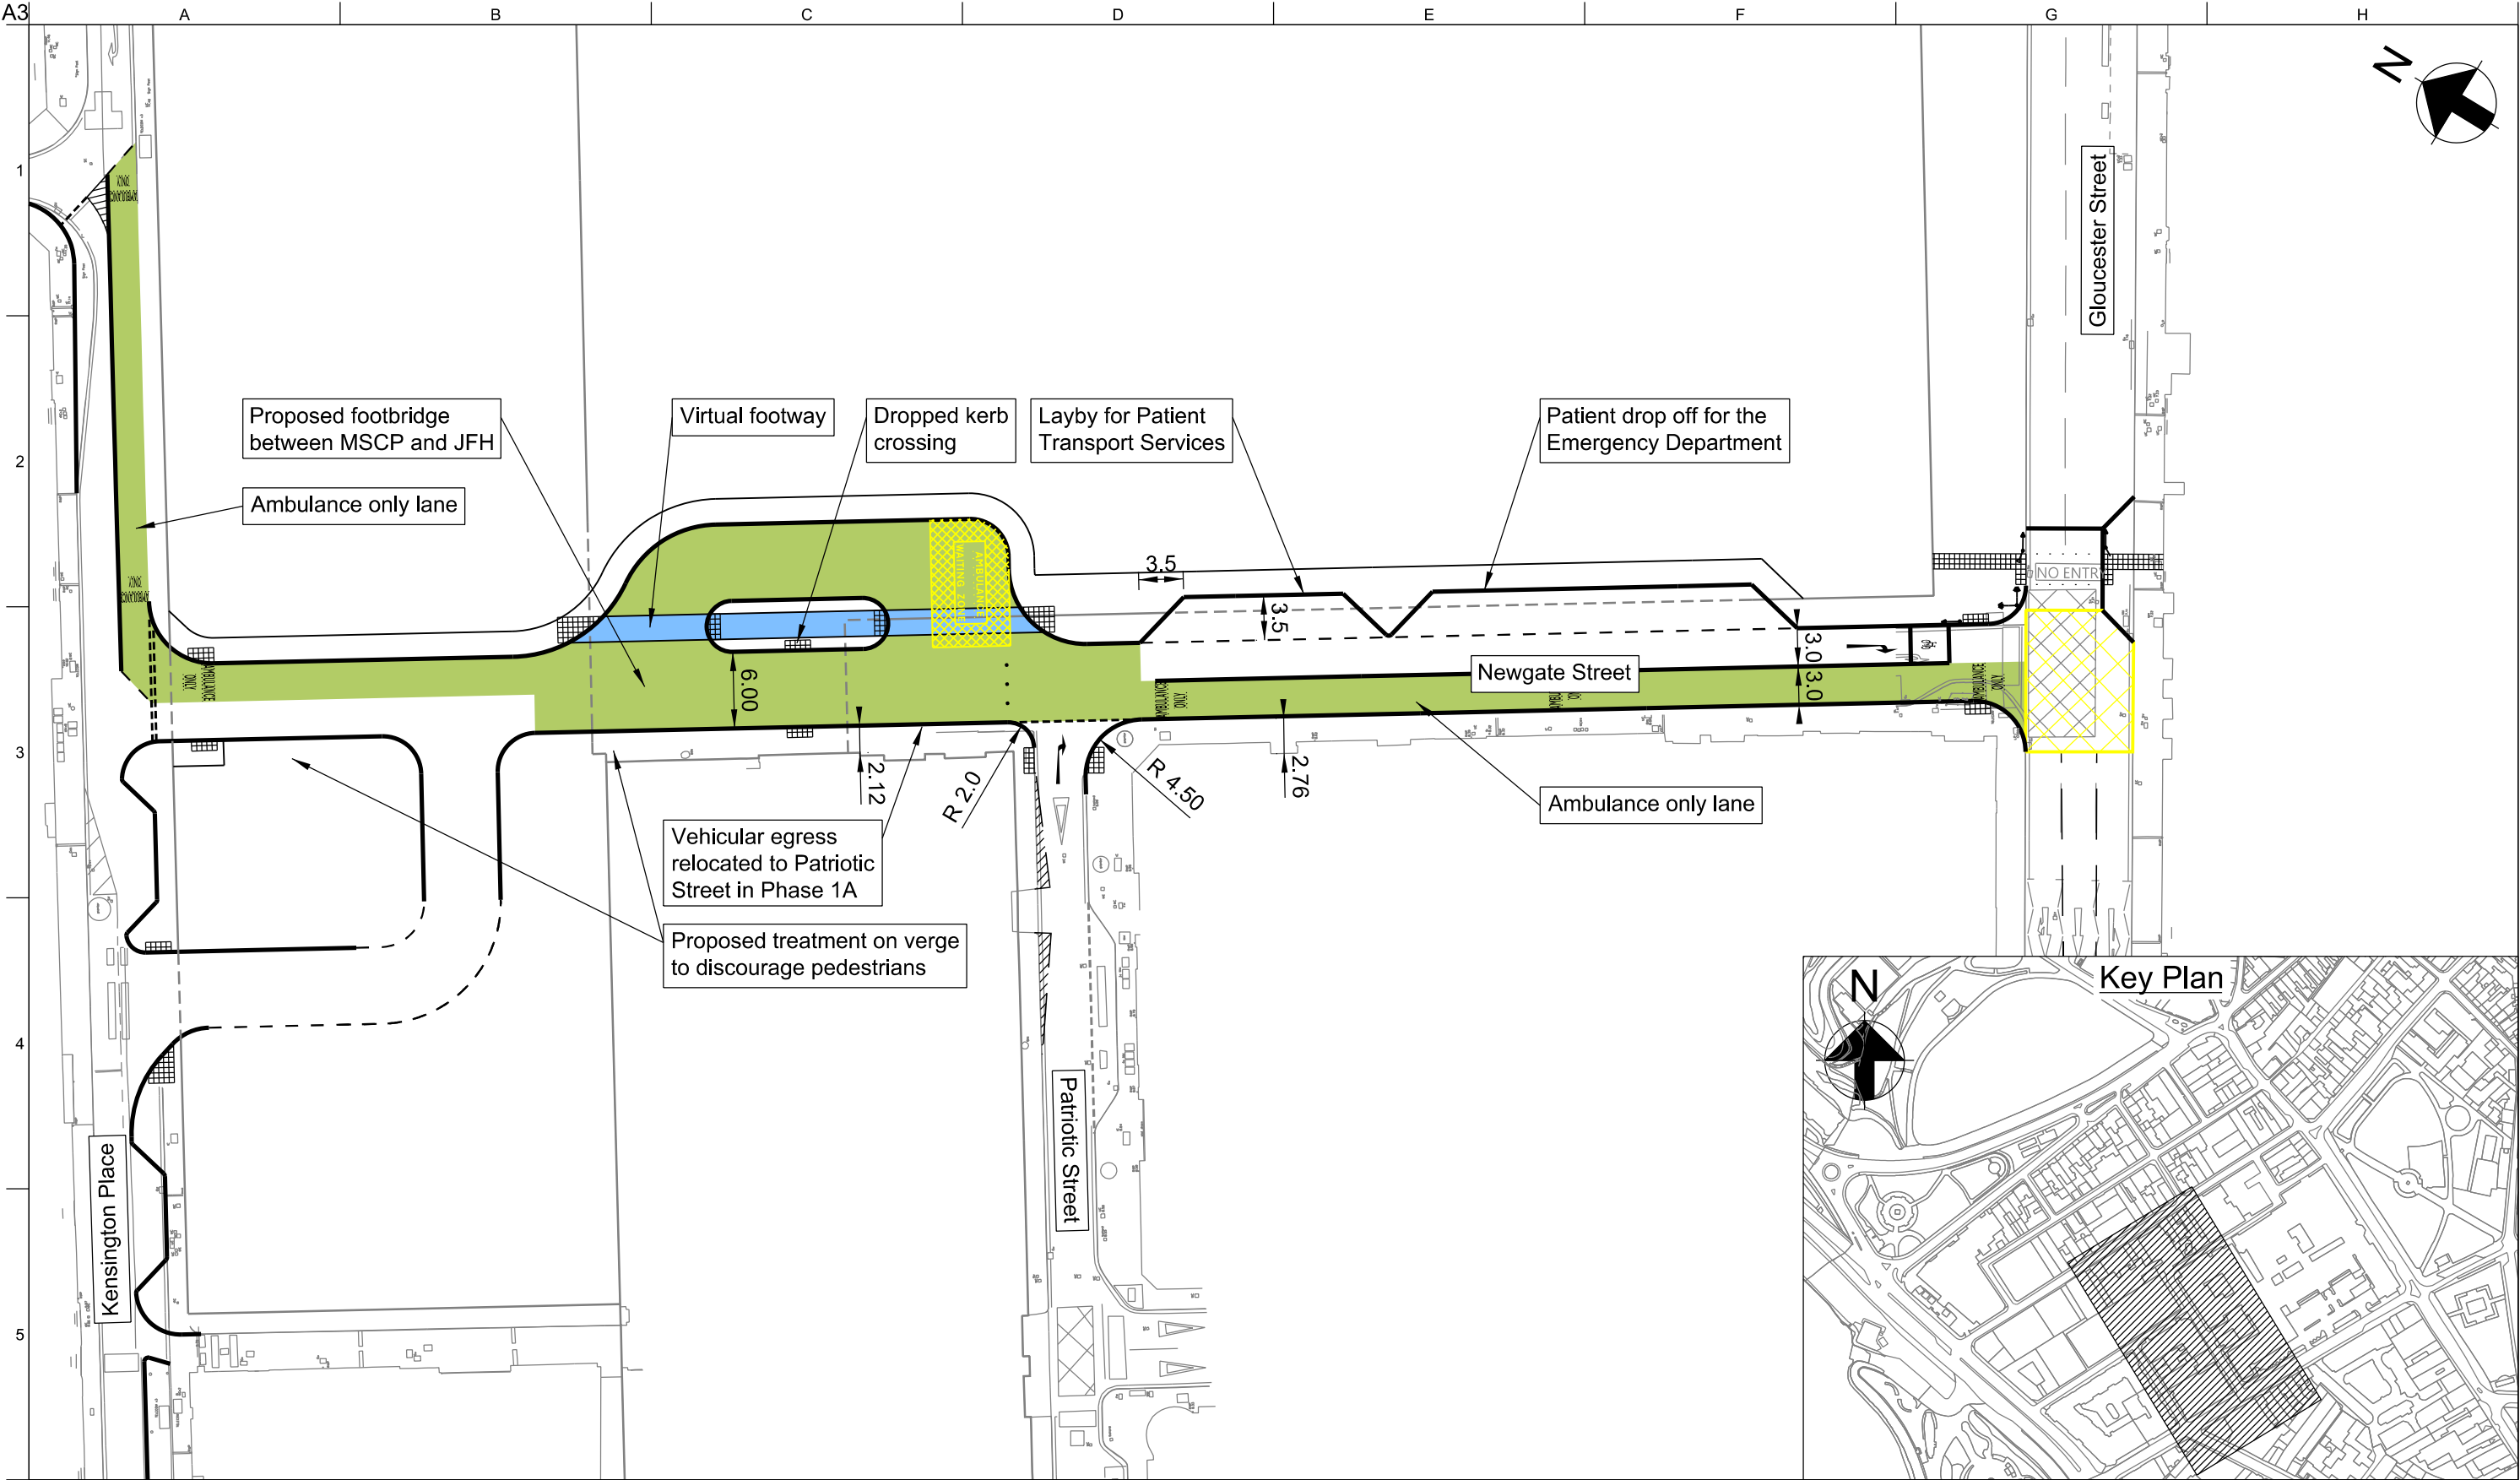

P01.1	28/03/18	CB	AW	BP
Issued for Approval				
Issue	Date	By	Chkd	Appd

Client
Department for Transport

Job Title
Jersey Future Hospital



Scale at A3	1:500	Role	Civil
Suitability	Approval		

ARUP

4 Pierhead St, Capital Waterside
Cardiff, CF10 4QP
T +44(0)29 20473727 F +44(0)29 20472277
www.arup.com

Drawing Title
Drawing 12: Newgate Street
(Phase 2 Final State)

Job No	Issue
237035	P01.1
Drawing No	JFH-ARP-ZZ-XX-DR-Y-1016

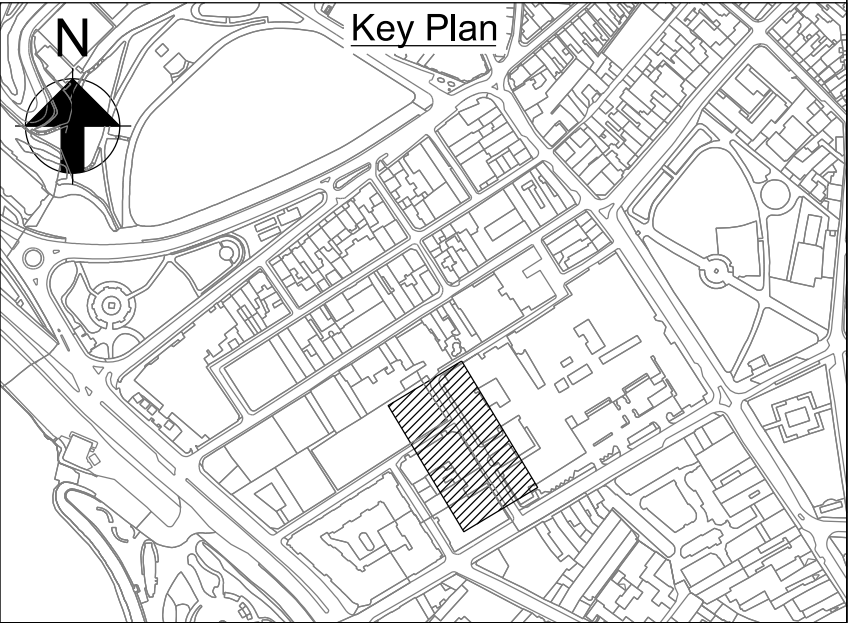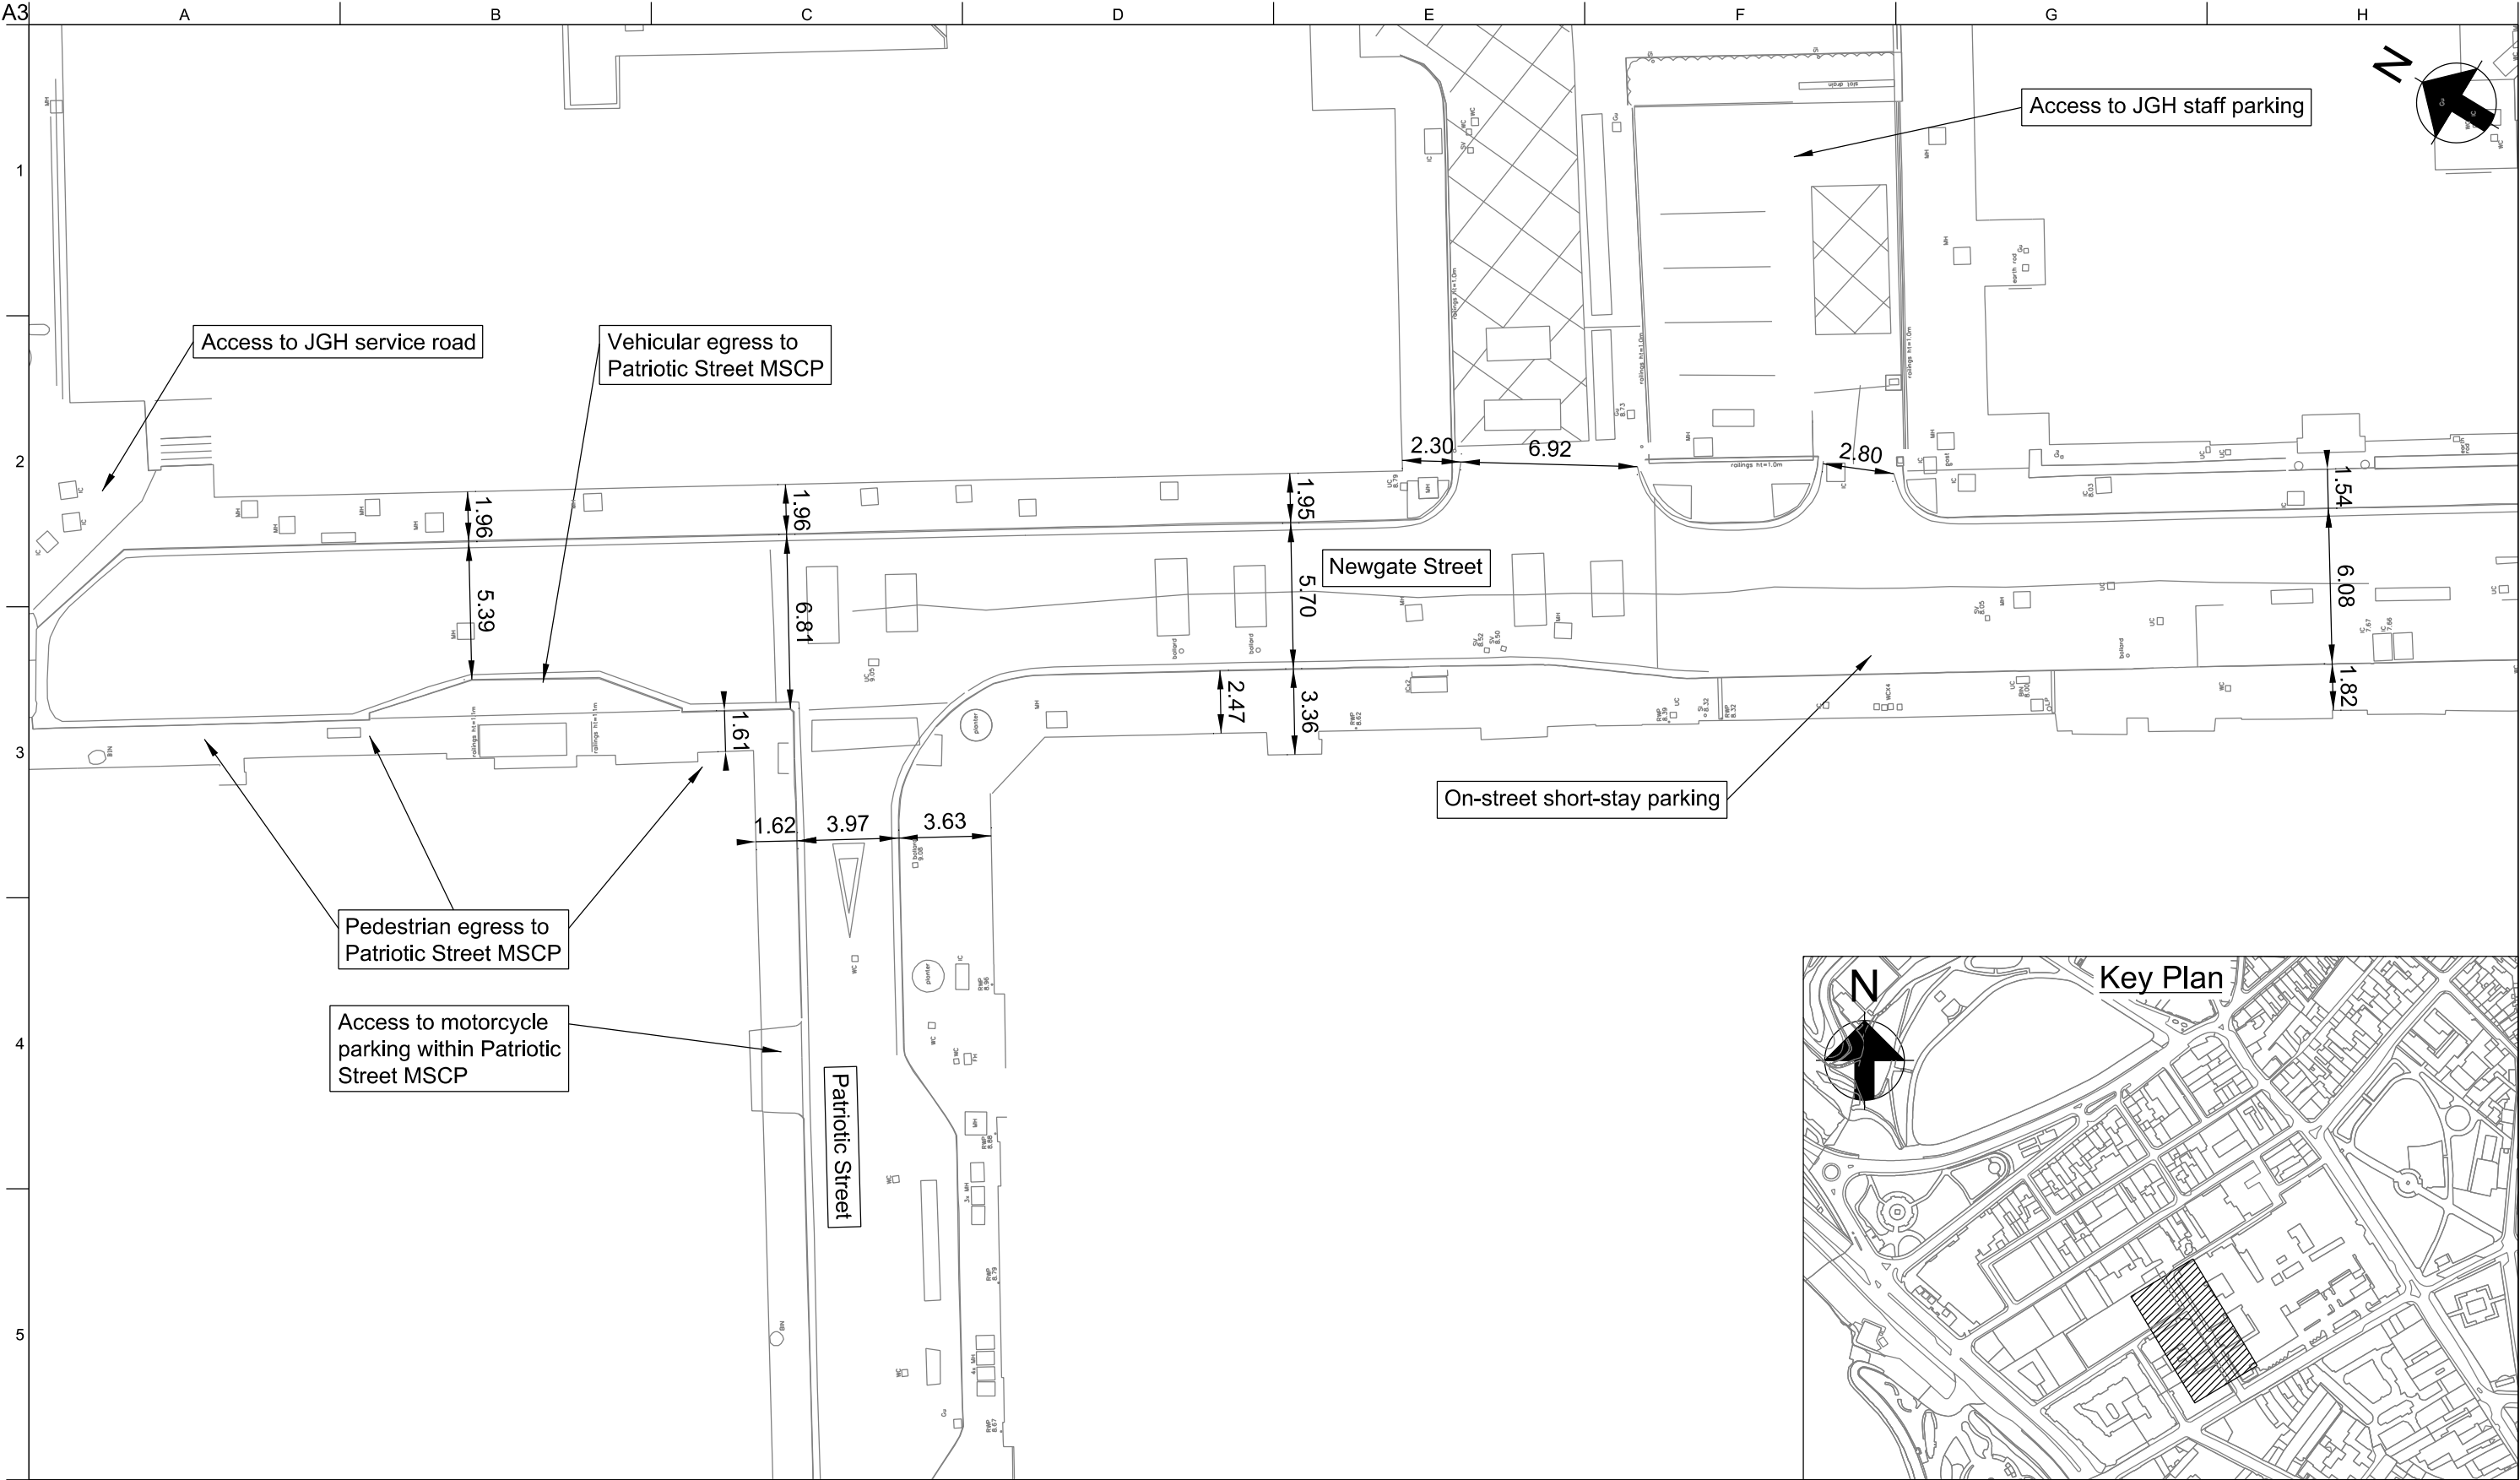

P01.1	28/03/18	CB	AW	BP
Issued for Approval				
Issue	Date	By	Chkd	Appd

Client
Department for Transport

Job Title
Jersey Future Hospital



Scale at A3	1:250	Role	Civil
Suitability	Approval		

ARUP

4 Pierhead St, Capital Waterside
Cardiff, CF10 4QP
T +44(0)29 20473727 F +44(0)29 20472277
www.arup.com

Drawing Title
Drawing 13: Patriotic Street/ Newgate
Street Junction with MSCP Access
(Existing)

Job No 237035	Issue P01.1
Drawing No JFH-ARP-ZZ-XX-DR-Y-1017	

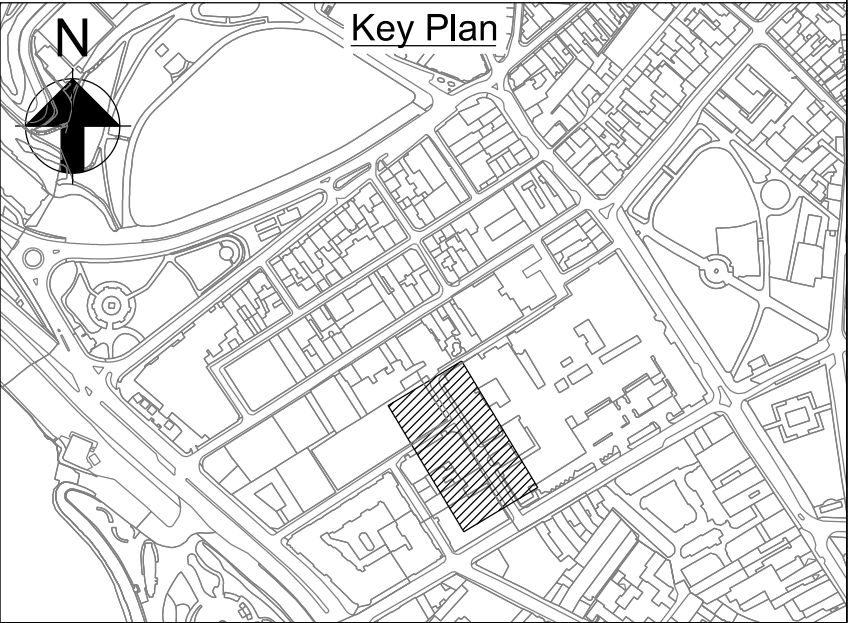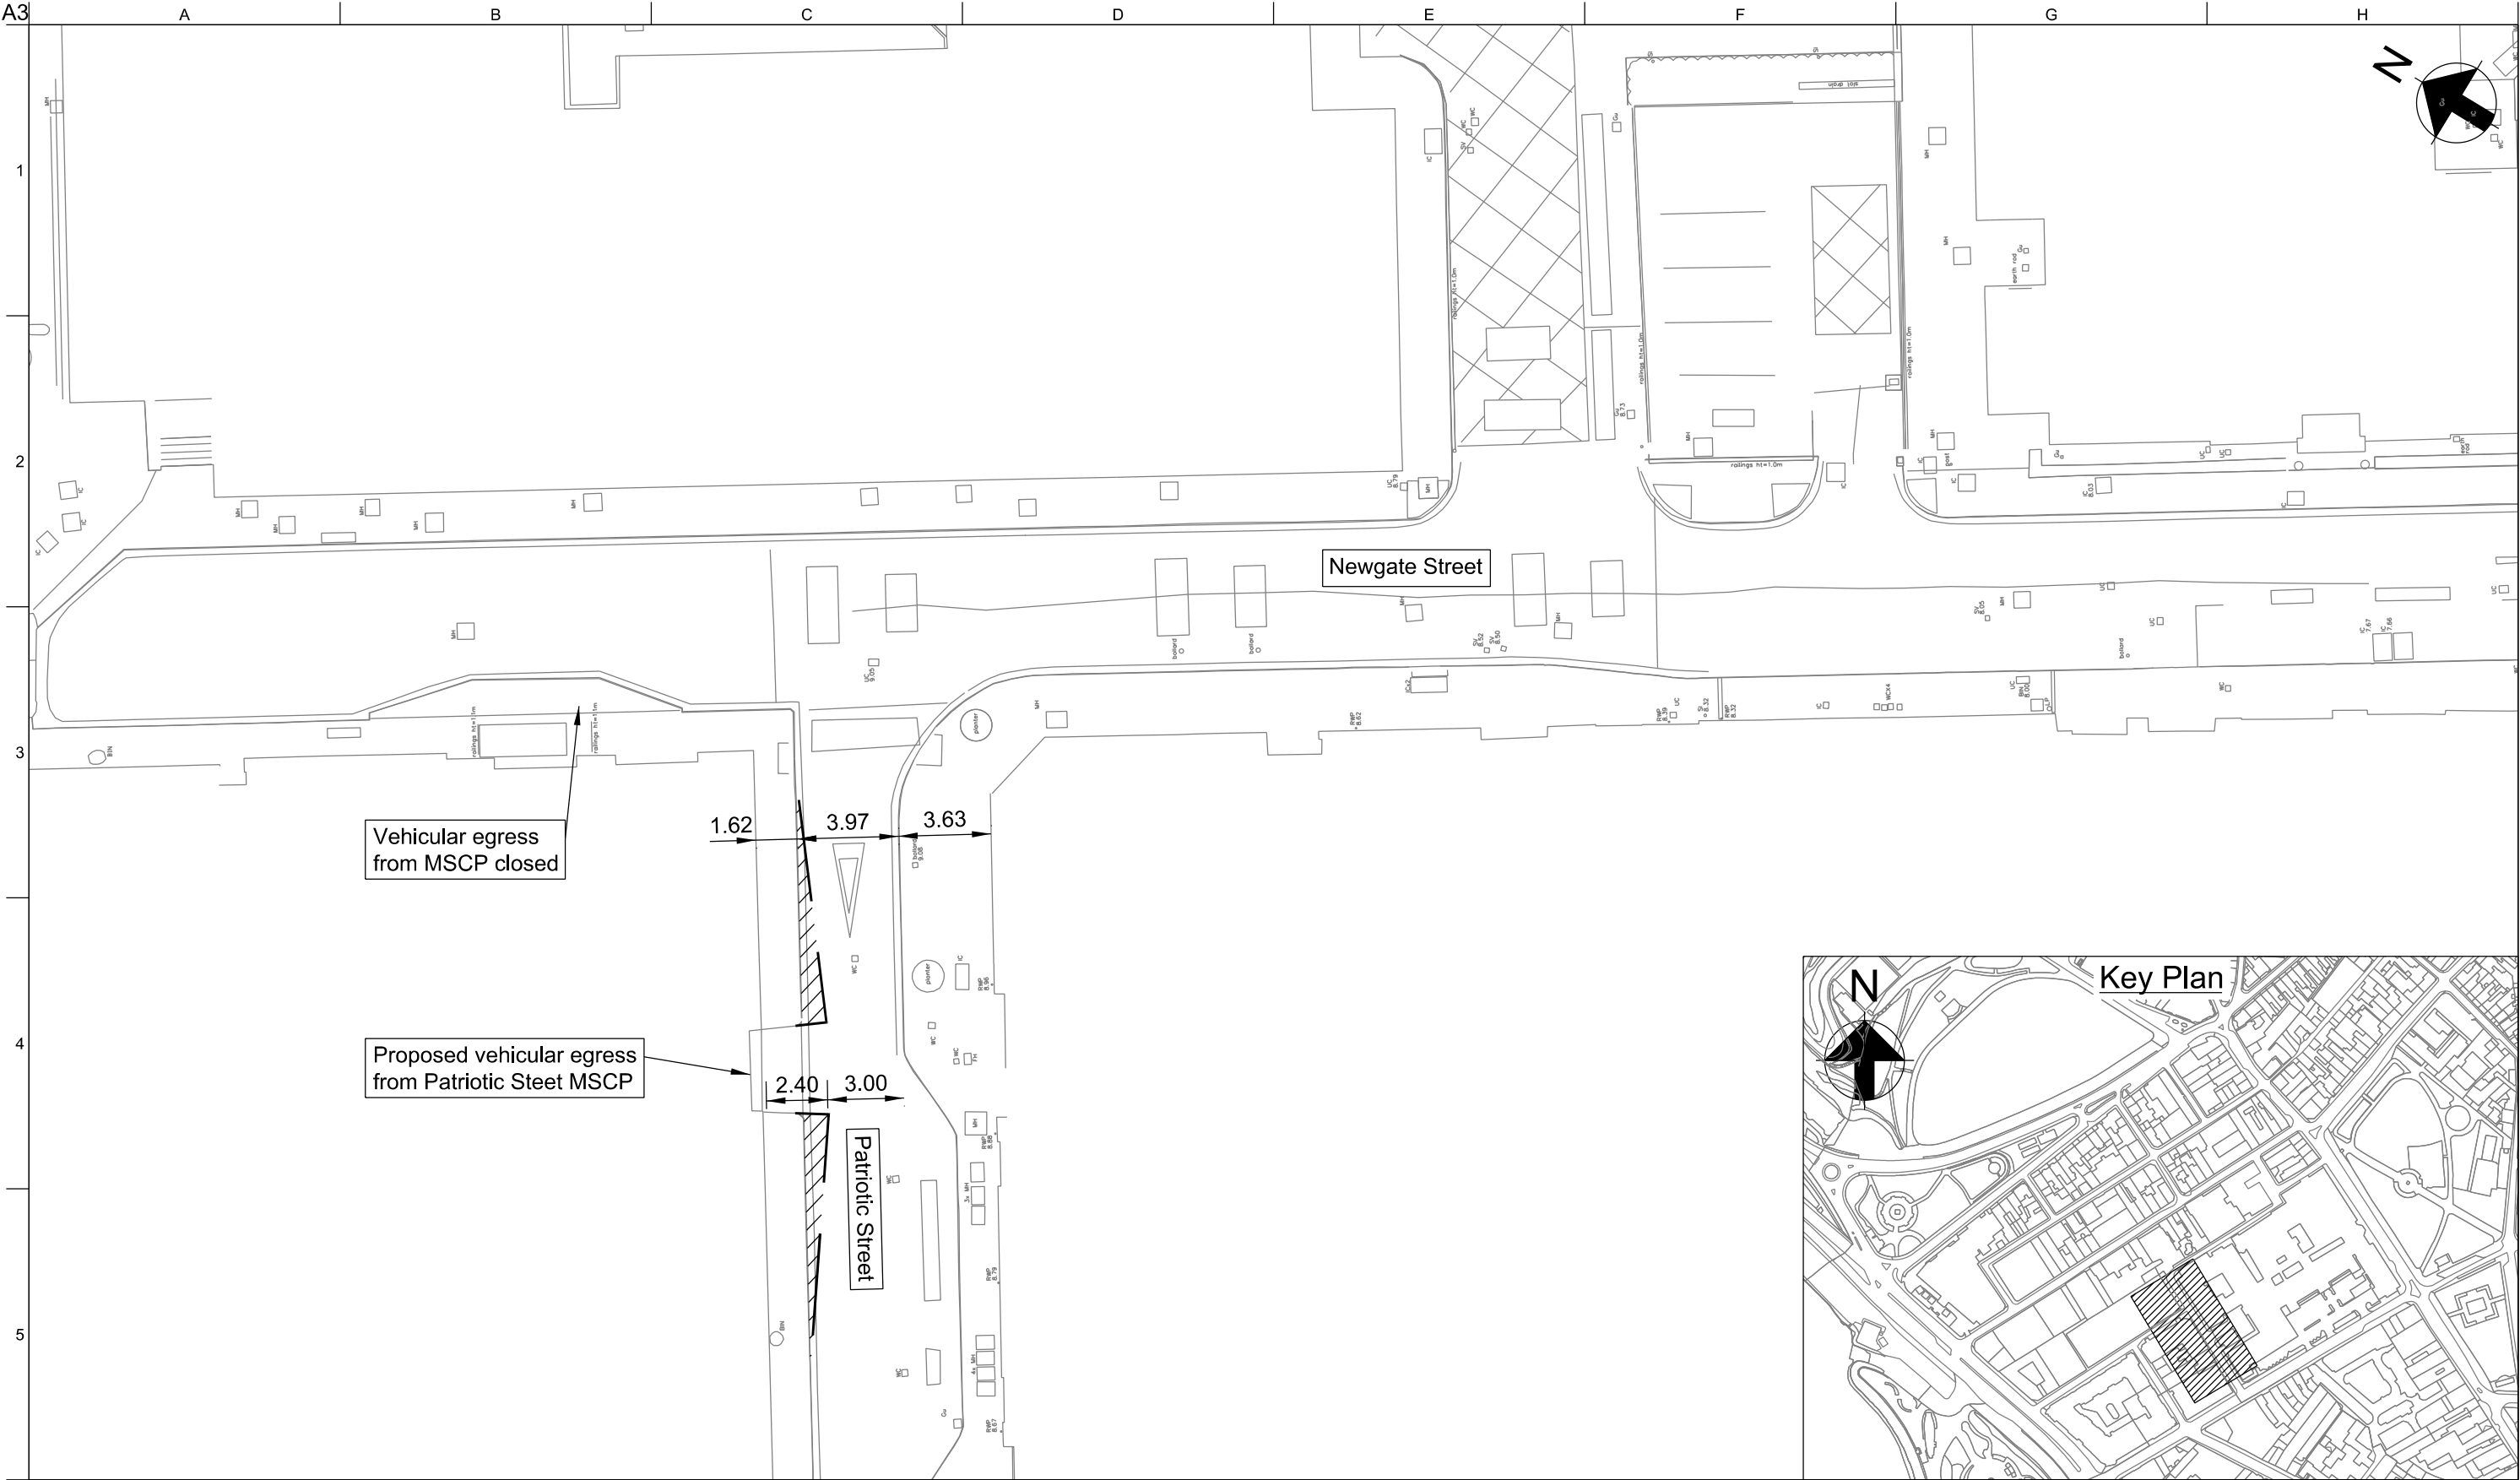

P01.1	28/03/18	CB	AW	BP
Issued for Approval				
Issue	Date	By	Chkd	Appd

Client
States of Jersey

Job Title
Jersey Future Hospital

Scale at A3	1:250	Role	Civil
Suitability	Approval		


ARUP

4 Pierhead St, Capital Waterside
Cardiff, CF10 4QP
T +44(0)29 20473727 F +44(0)29 20472277
www.arup.com

Drawing Title
Drawing 14: Patriotic Street/ Newgate
Street Junction with MSCP Access
(Phase 1A)

Job No 237035	Issue P01.1
-------------------------	-----------------------

Drawing No
JFH-ARP-ZZ-XX-DR-Y-1018

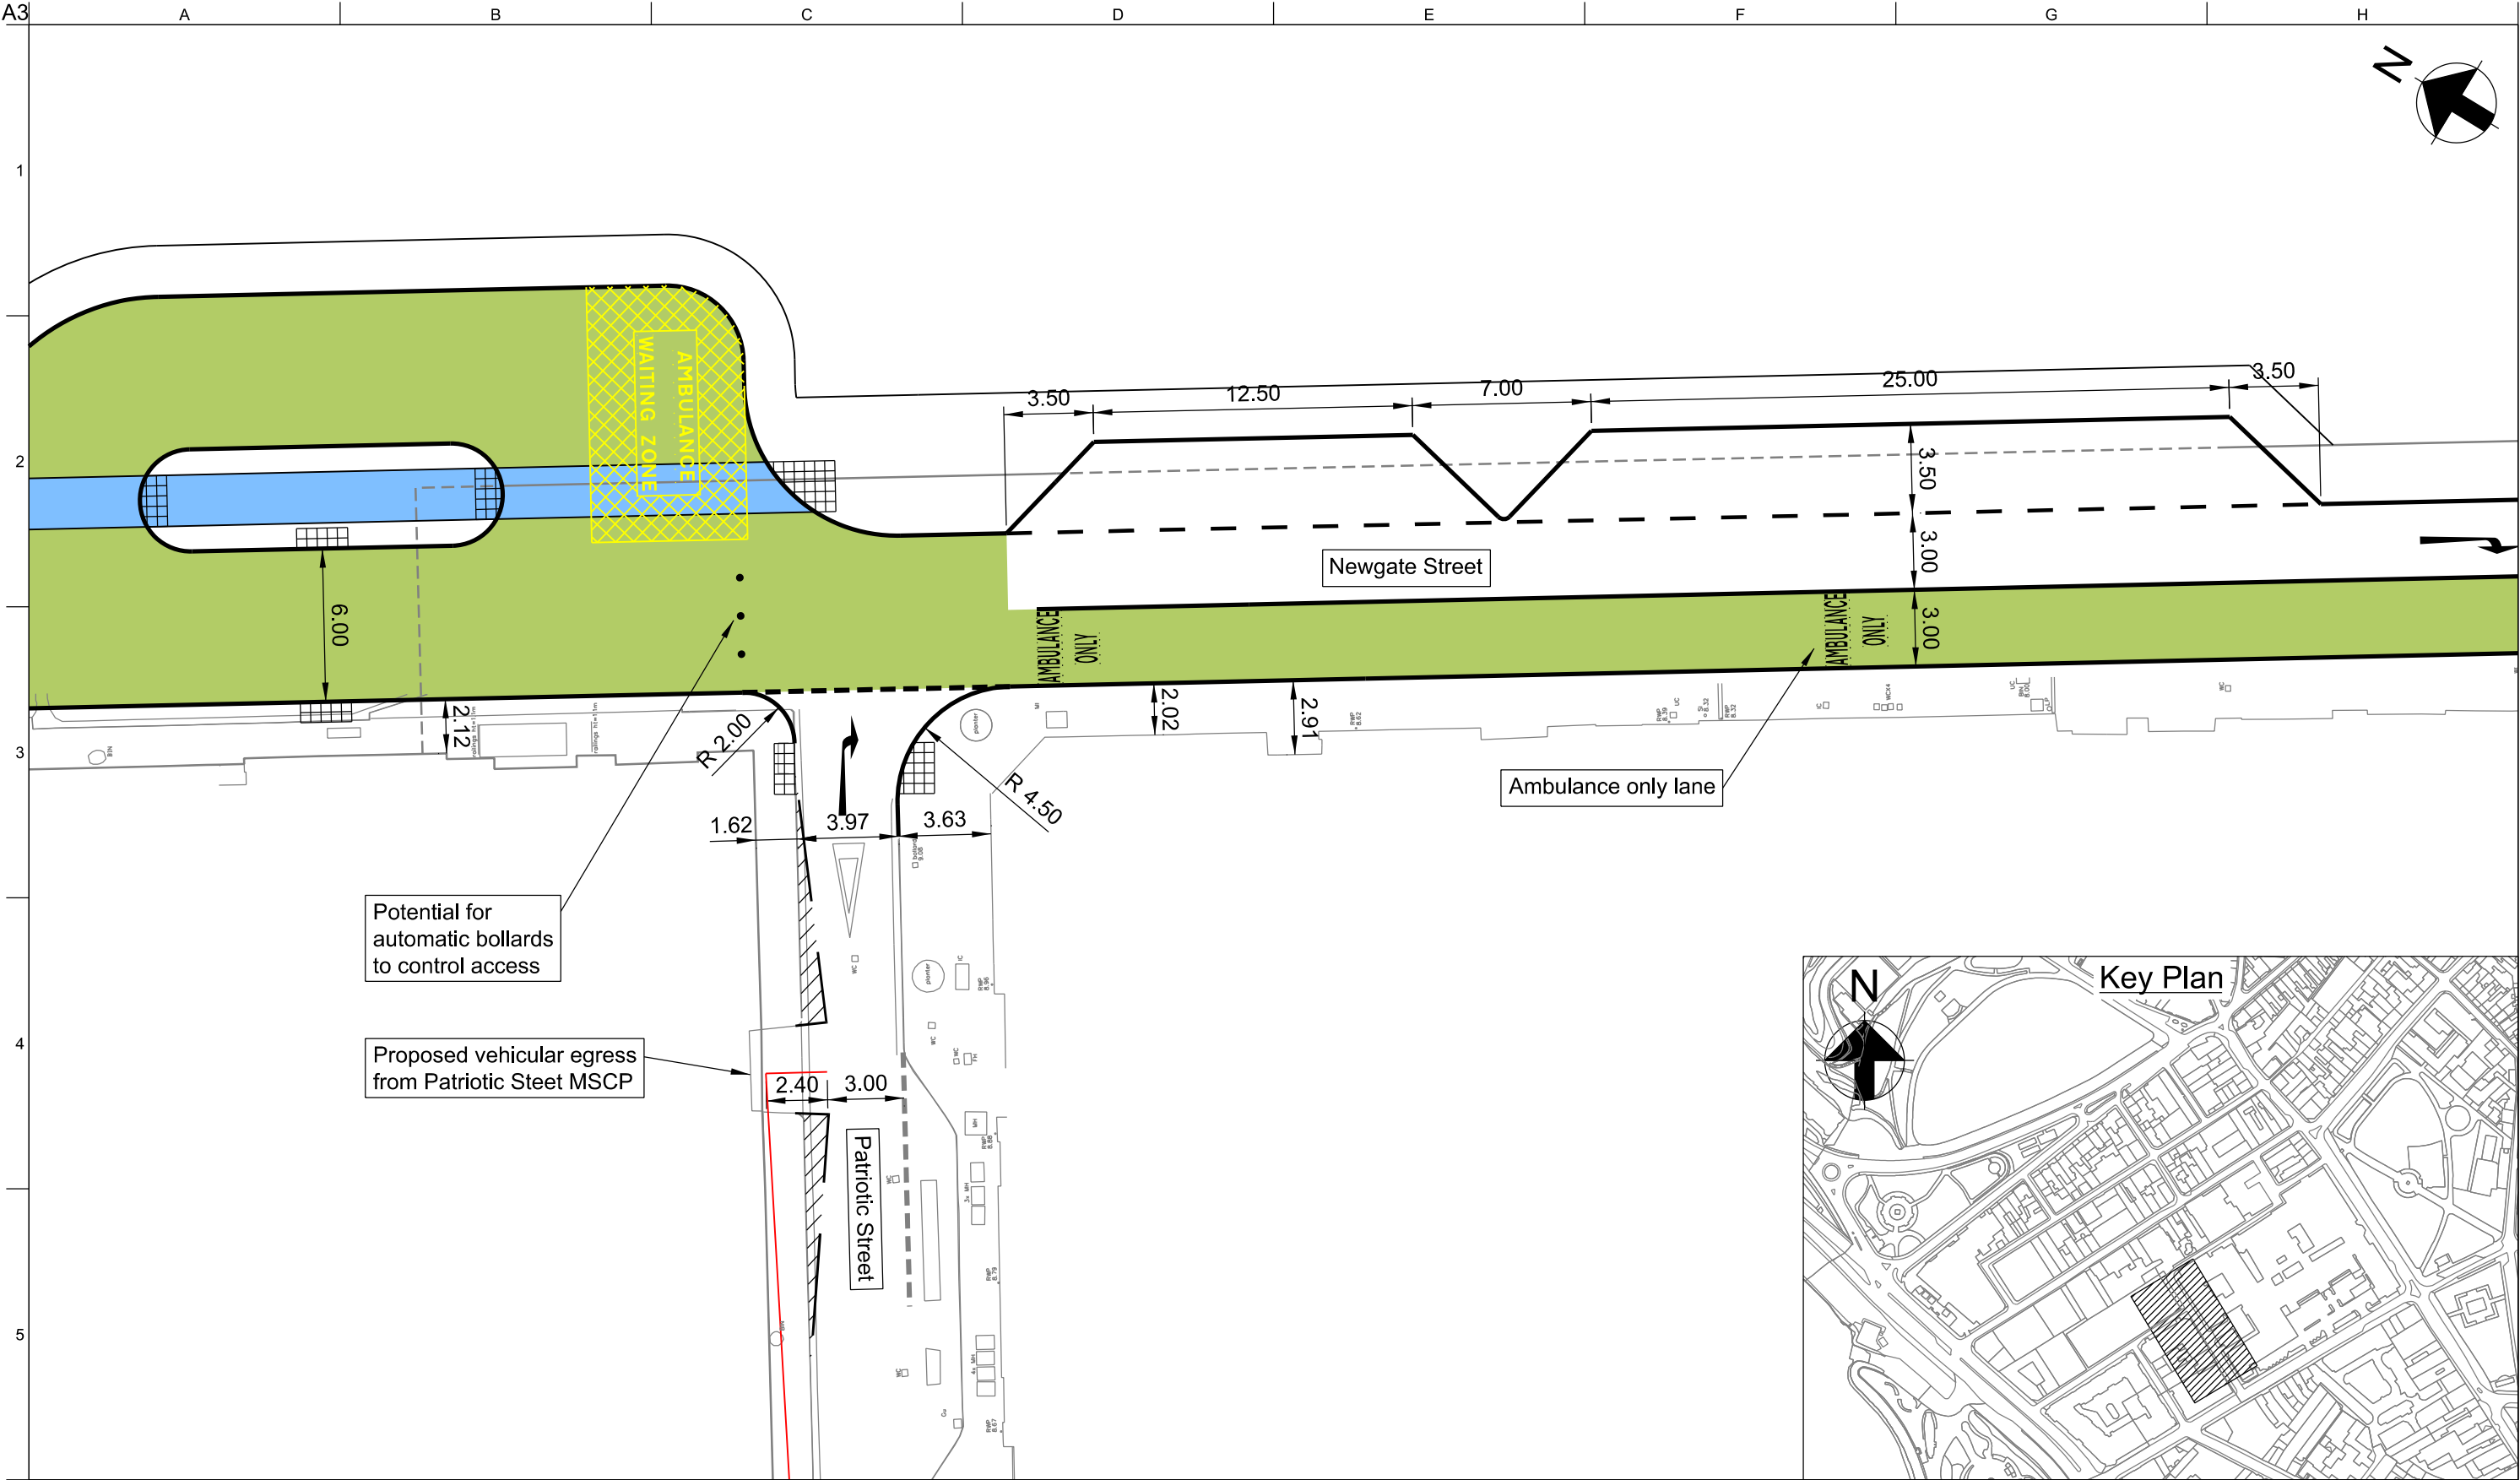

P01.1	28/03/18	CB	AW	BP
Issued for Approval				
Issue	Date	By	Chkd	Appd

Client
Department for Transport

Job Title
Jersey Future Hospital


Scale at A3	1:250	Role	Civil
Suitability	Approval		

ARUP

4 Pierhead St, Capital Waterside
Cardiff, CF10 4QP
T +44(0)29 20473727 F +44(0)29 20472277
www.arup.com

Drawing Title
Drawing 15: Patriotic Street/ Newgate
Street Junction with MSCP Access
(Phase 2 Final State)

Job No 237035	Issue P01.1
Drawing No JFH-ARP-ZZ-XX-DR-Y-1019	

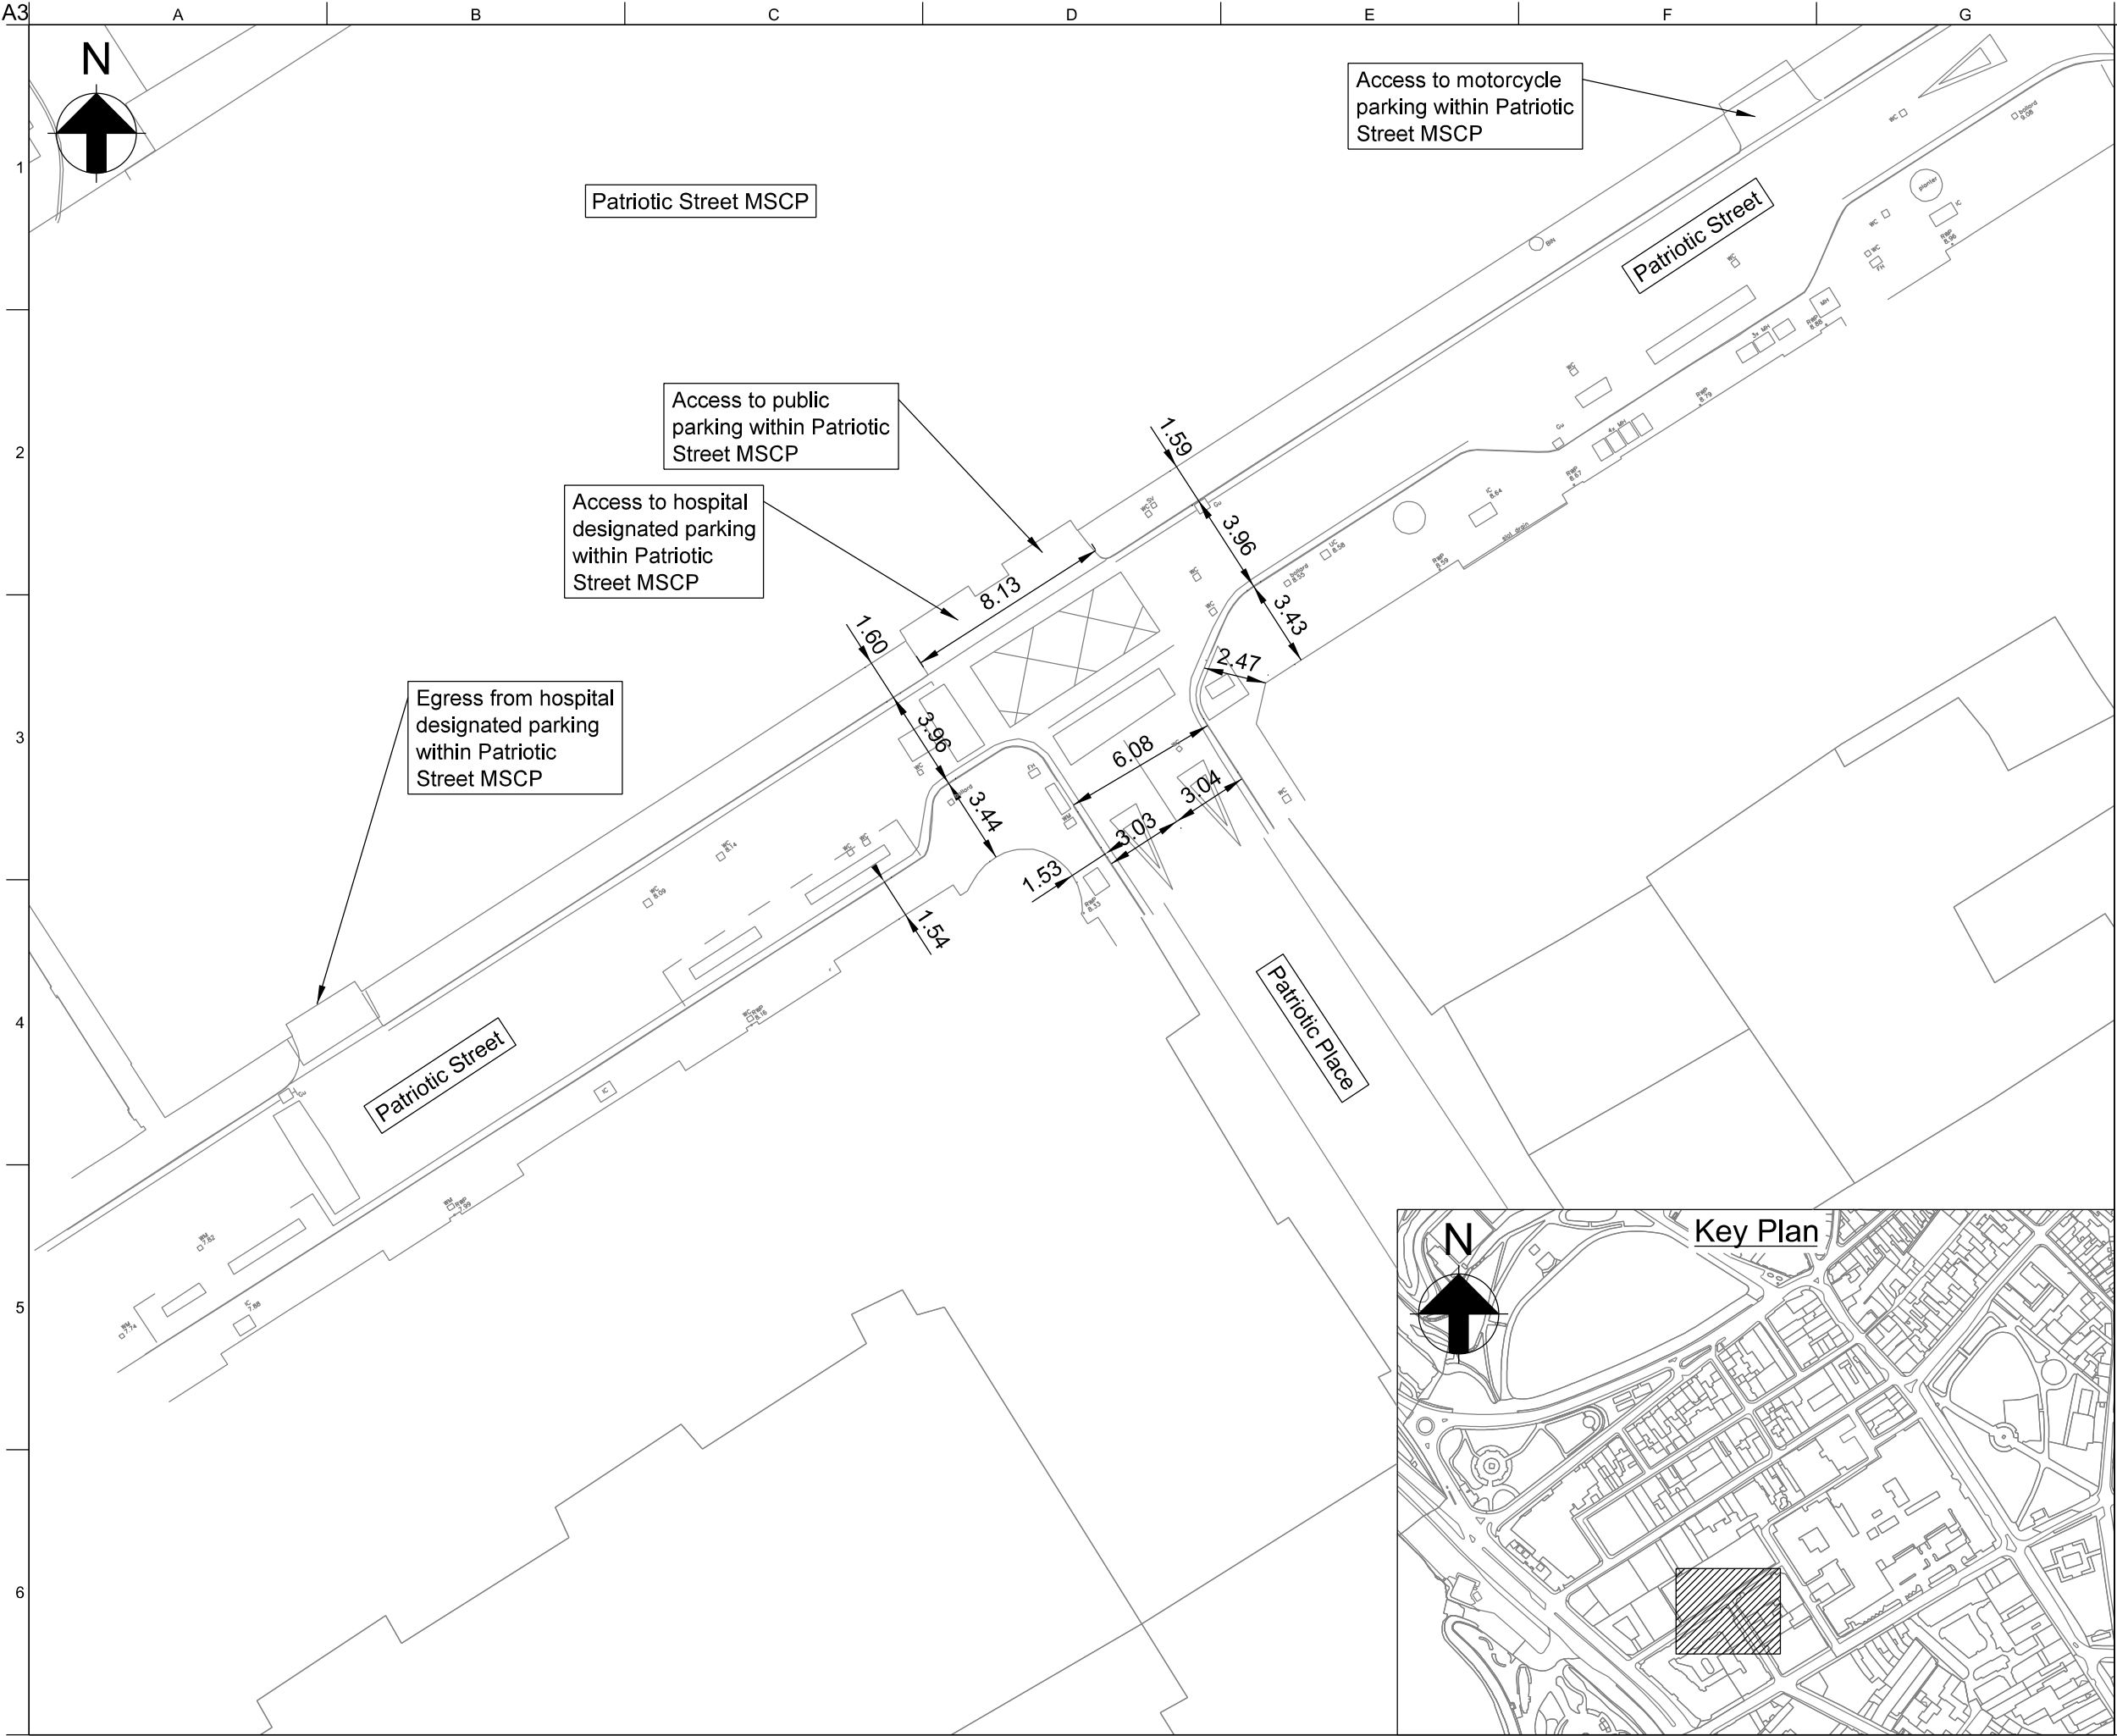

P01.1	28/03/18	CB	AW	BP
Issued for Approval				
Issue	Date	By	Chkd	Appd

ARUP



4 Pierhead St, Capital Waterside
Cardiff, CF10 4QP
T +44(0)29 20473727 F +44(0)29 20472277
www.arup.com

Client
Department for Transport

Job Title
Jersey Future Hospital

Drawing Title
Drawing 16: Patriotic Street/Patriotic Place/MSCP accesses (Existing)

Scale at A3	1:250	Role	Civil
Suitability	Approval		
Job No	237035		Rev
			P01.1
Drawing No	JFH-ARP-ZZ-XX-DR-Y-1020		

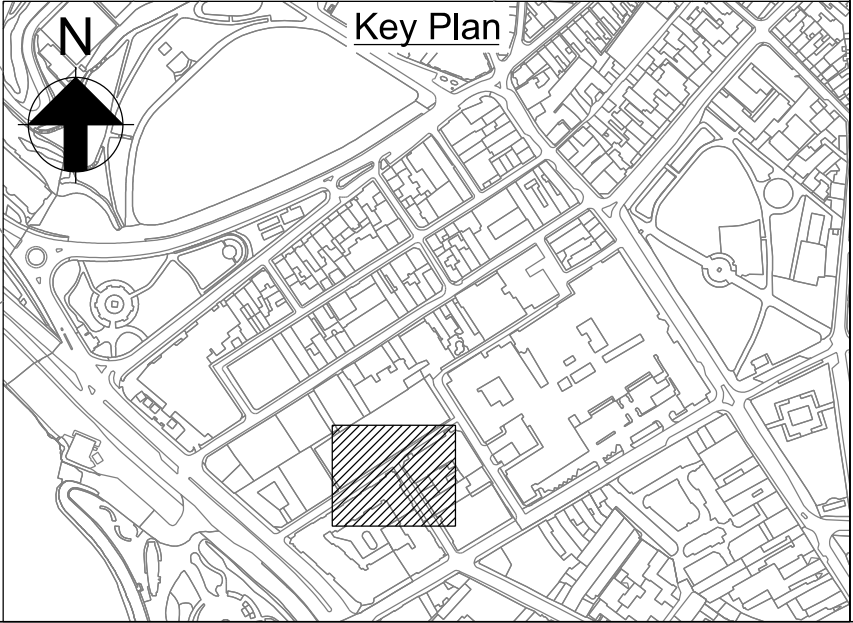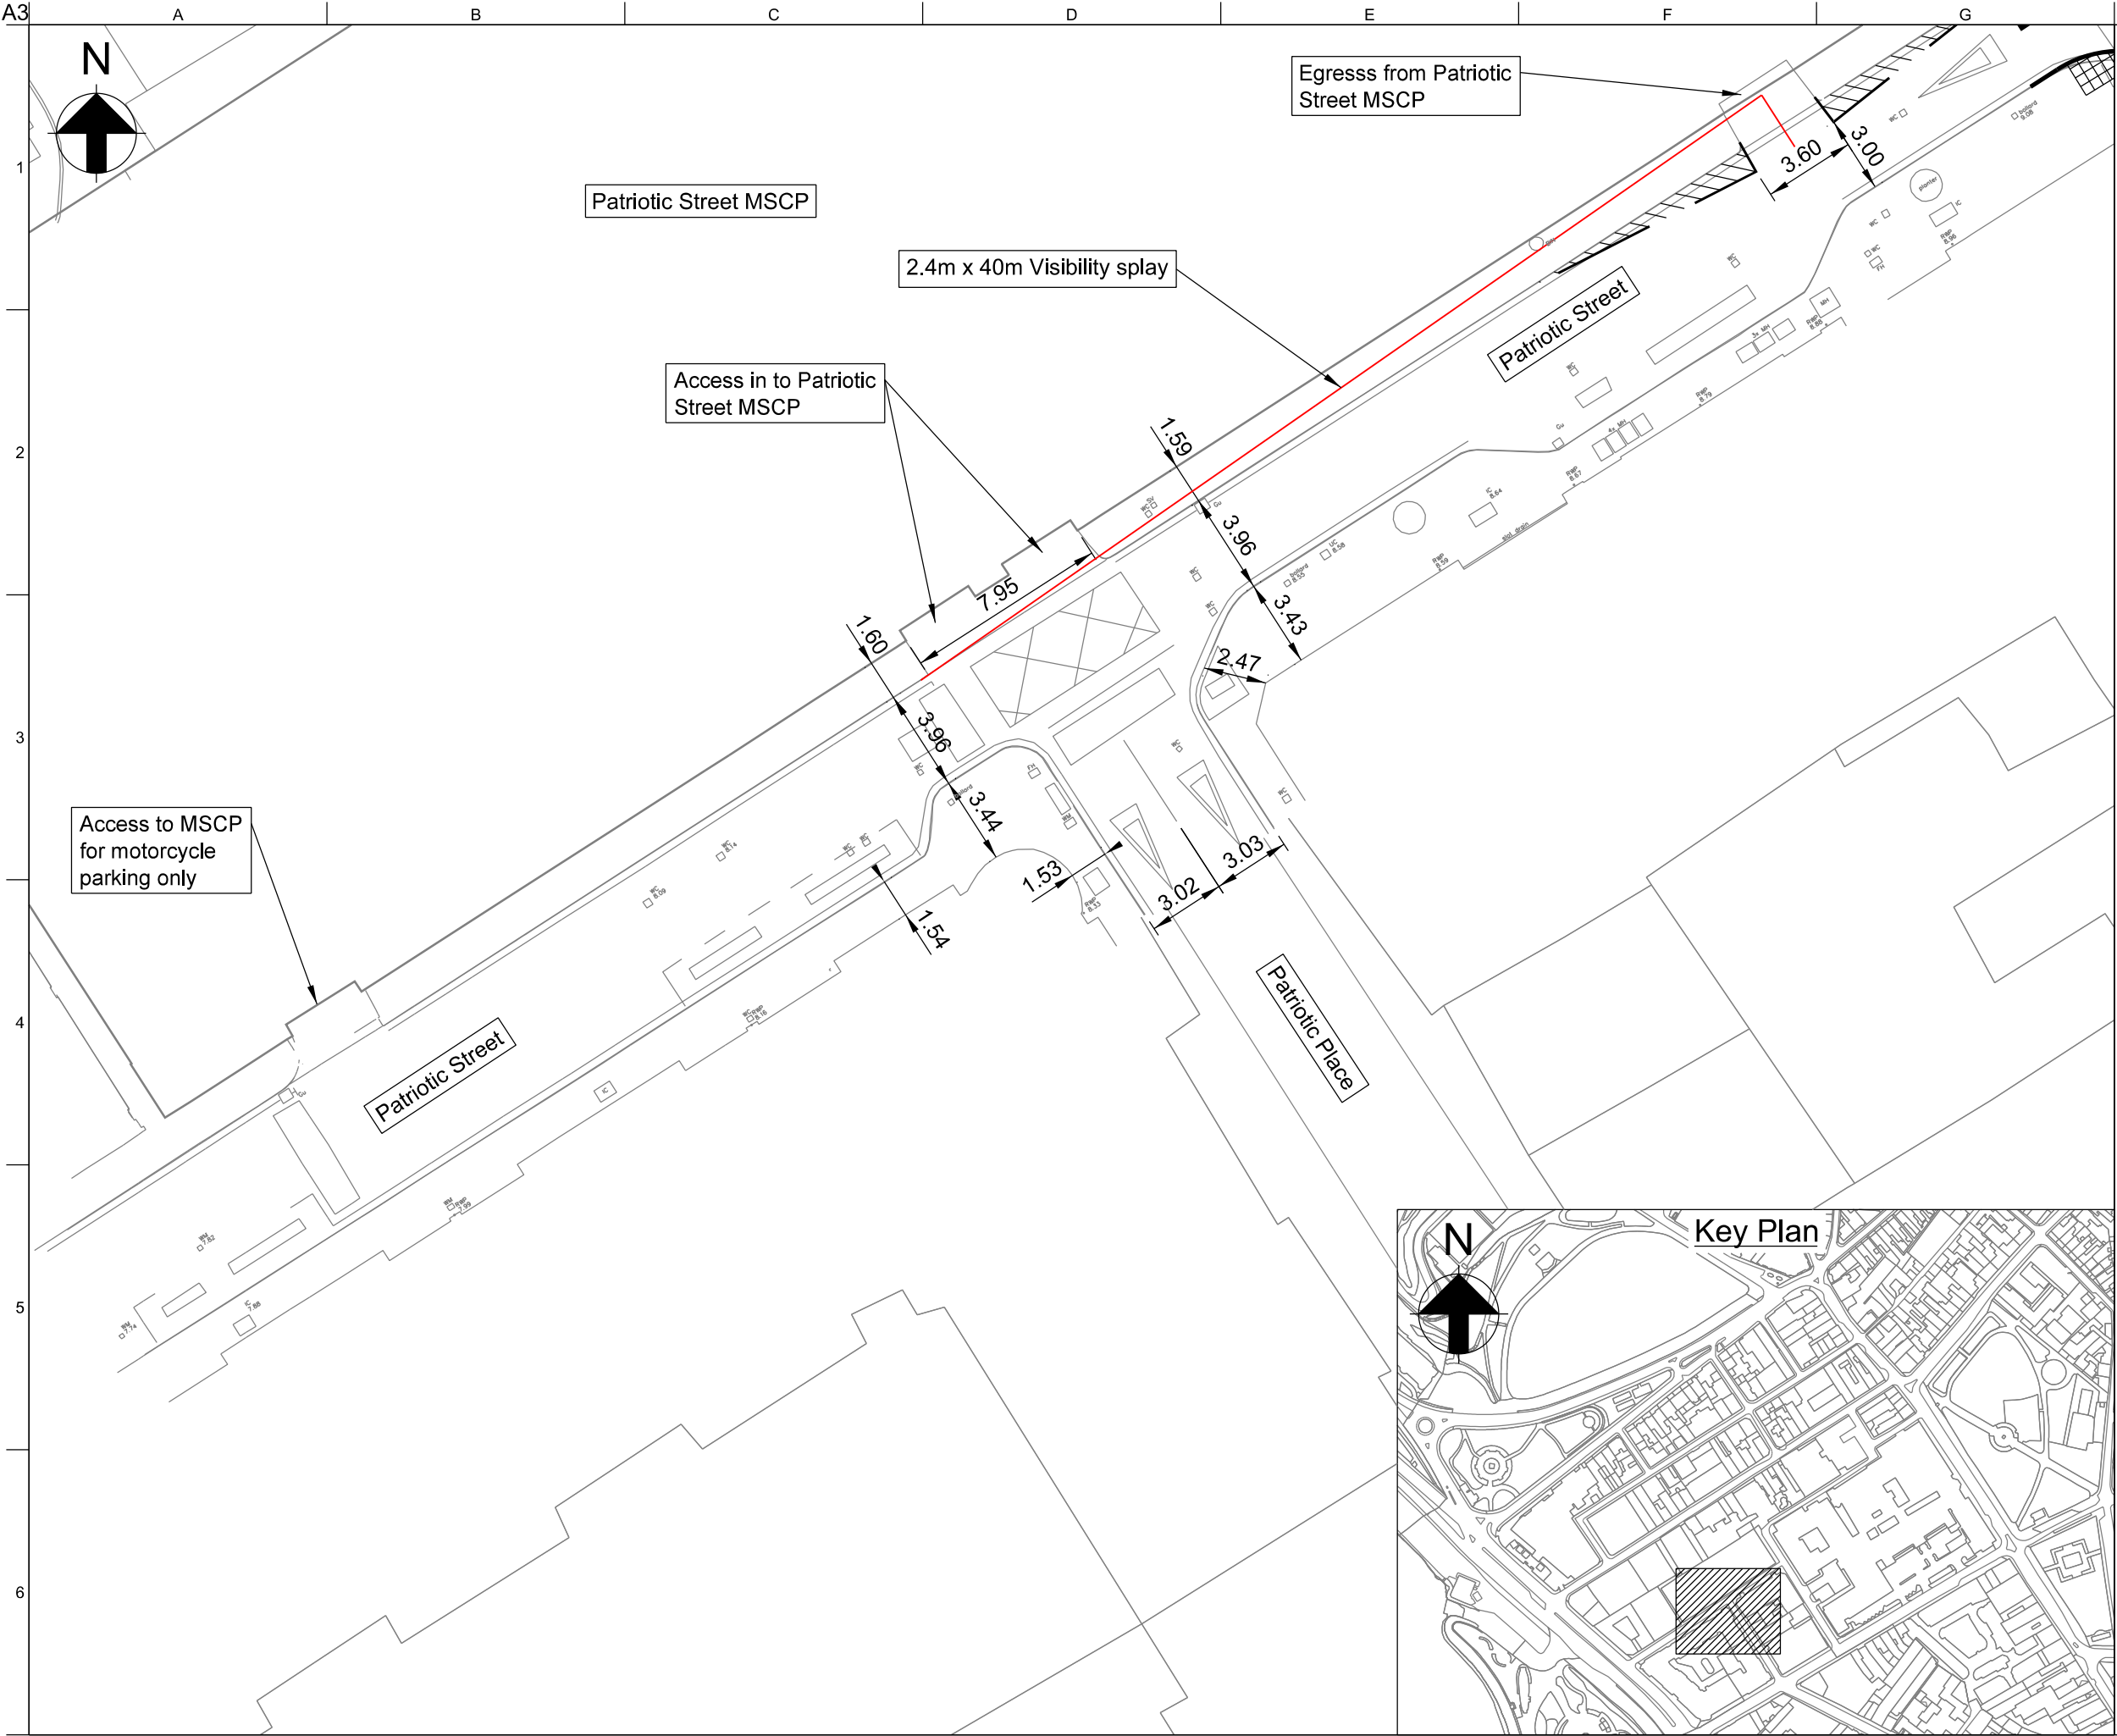

Legend

- Visibility Splay

Notes

Manual for Streets recommends a standard stopping distance of 40m for a road speed of 30mph.

P01.1	28/03/18	CB	AW	BP
Issued for Approval				
Issue	Date	By	Chkd	Appd

ARUP

4 Pierhead St, Capital Waterside
Cardiff, CF10 4QP
T +44(0)29 20473727 F +44(0)29 20472277
www.arup.com

Client

Department for Transport


Job Title

Jersey Future Hospital

Drawing Title

Drawing 17: Patriotic Street/Patriotic Place/MSCP accesses (Phase 1A)

Scale at A3	1:250	Role	Civil
Suitability	Approval		
Job No	237035		Rev
Drawing No	JFH-ARP-ZZ-XX-DR-Y-1021		

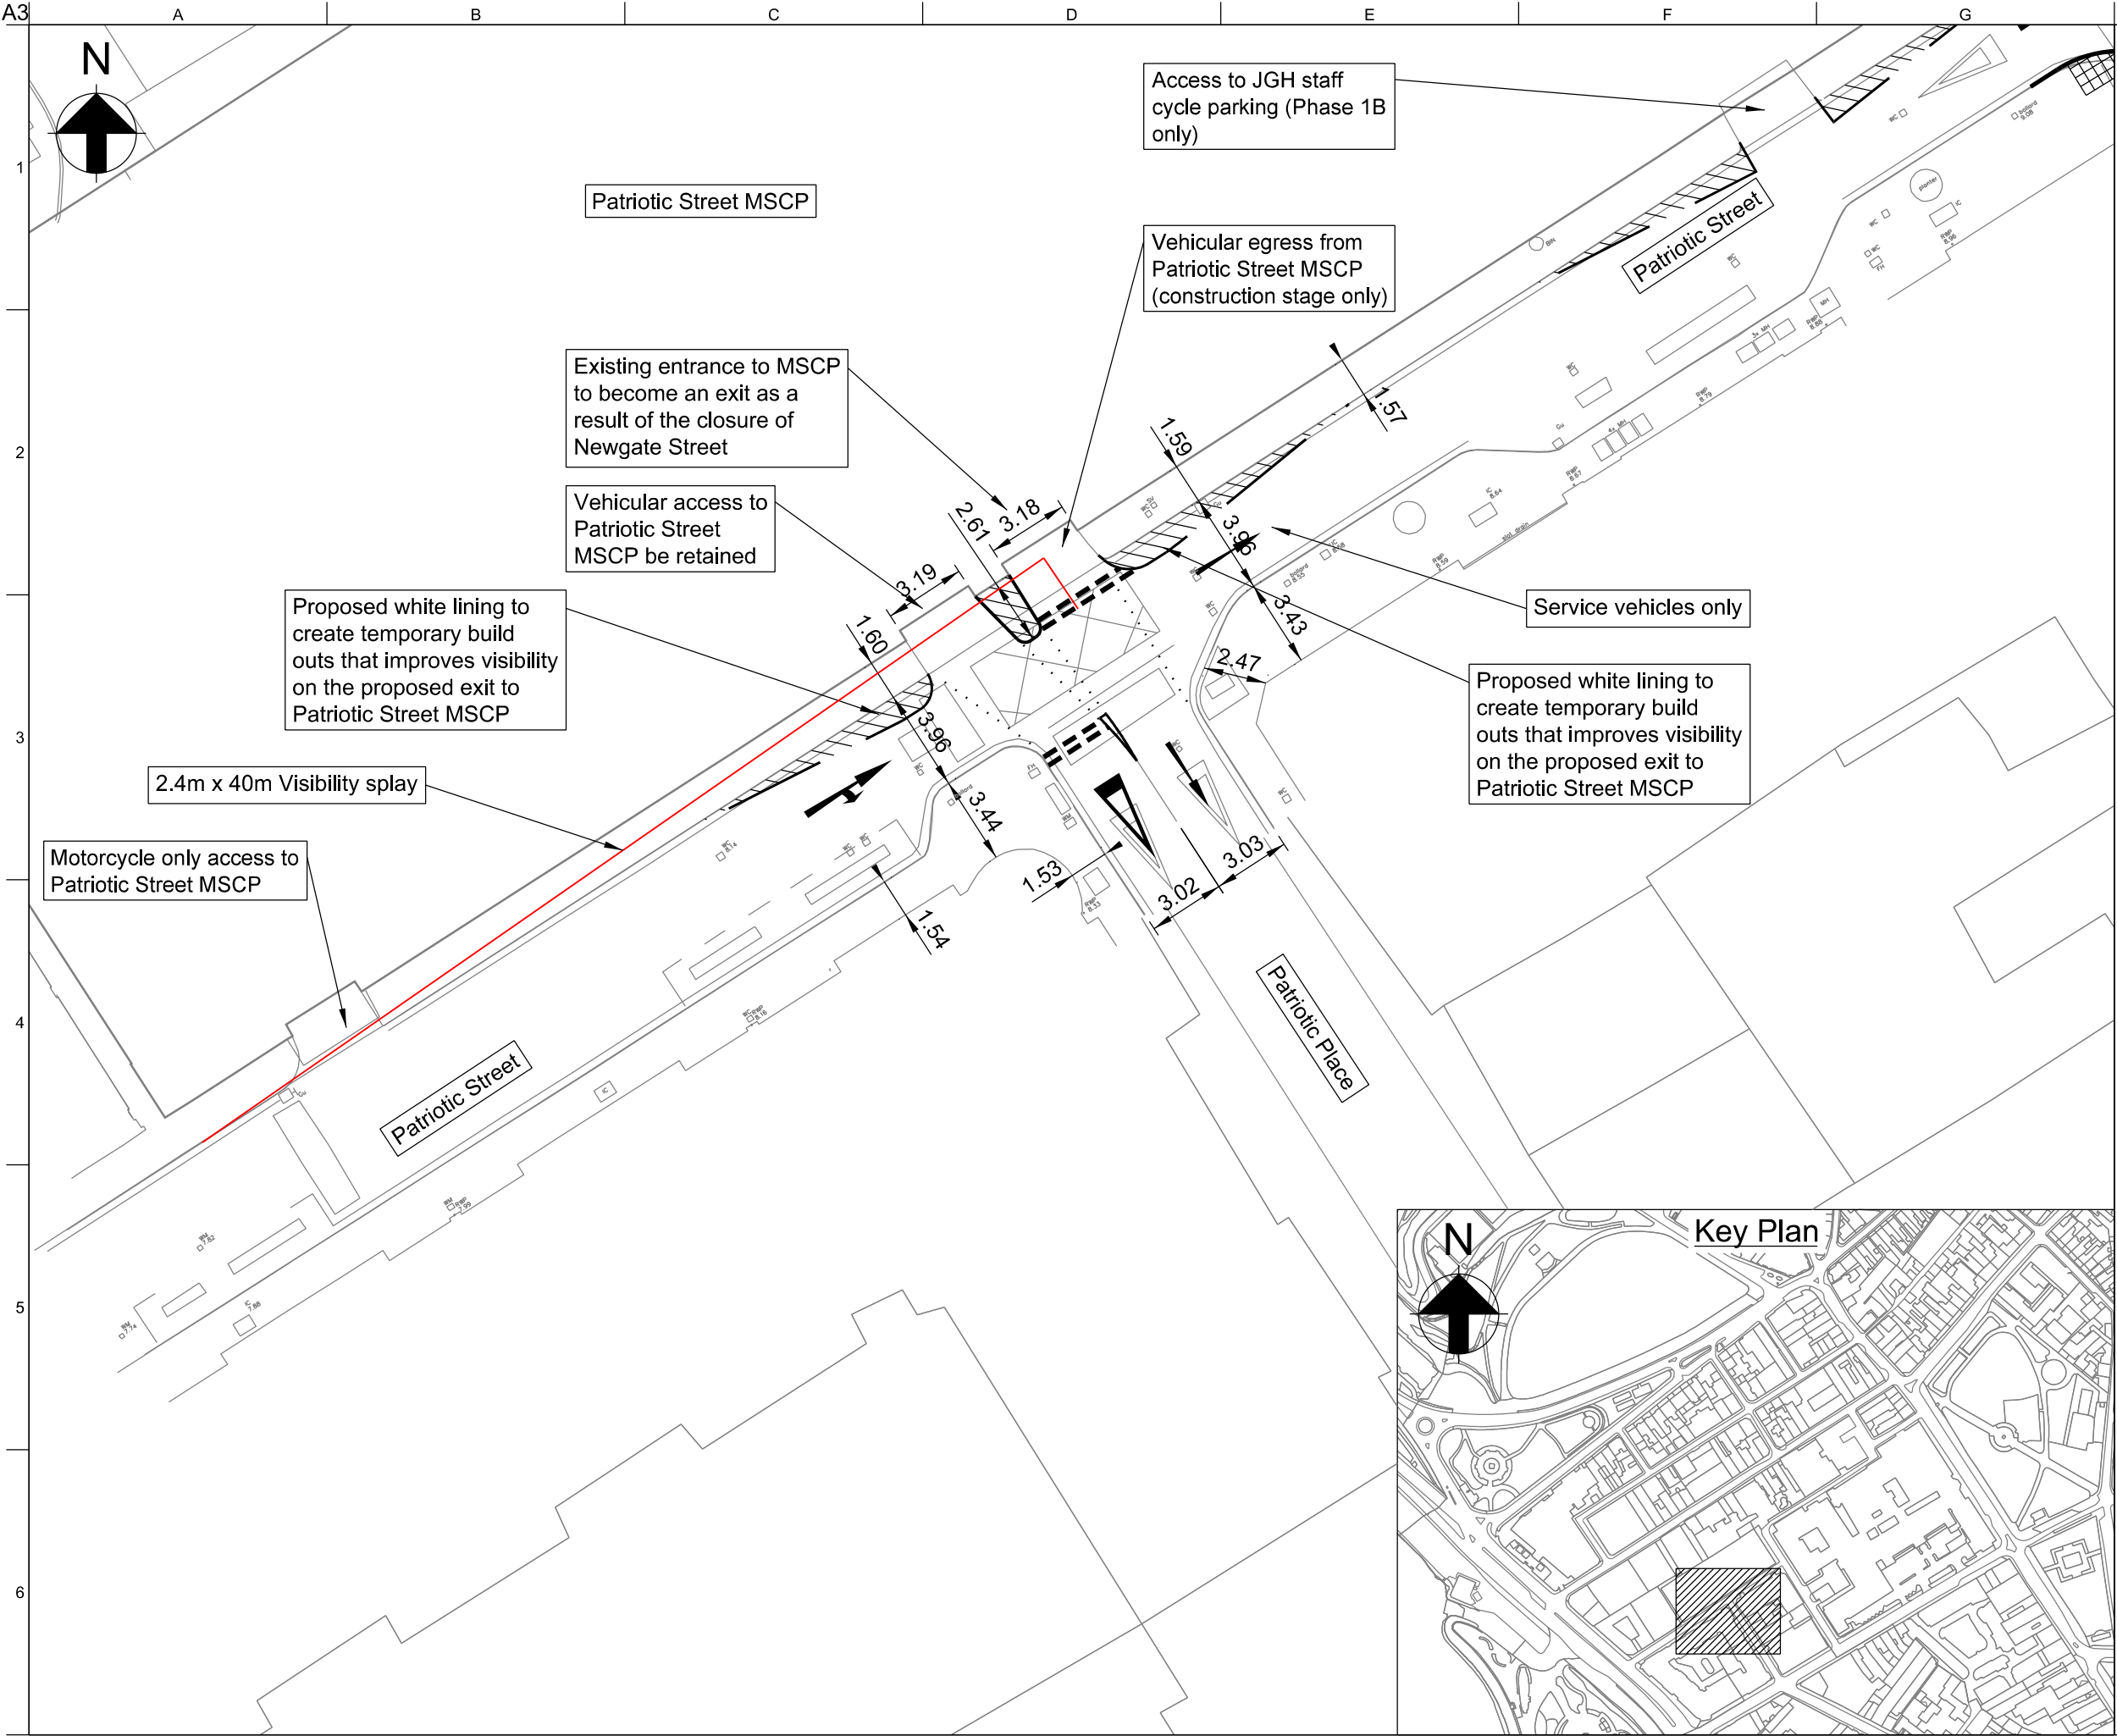

Legend

 Visibility Splay

Notes

Manual for Streets recommends a standard stopping distance of 40m for a road speed of 30mph.

P01.1	28/03/18	CB	AW	BP
Issued for Approval				
Issue	Date	By	Chkd	Appd

ARUP

4 Pierhead St, Capital Waterside
Cardiff, CF10 4QP
T +44(0)29 20473727 F +44(0)29 20472277
www.arup.com

Client

Department for Transport


Job Title


Jersey Future Hospital

Drawing Title

Drawing 18: Patriotic Street/Patriotic Place/MSCP accesses (Phase 1B)

Scale at A3	1:250	Role	Civil
Suitability	Approval		
Job No	237035	Rev	P01.1
Drawing No			
JFH-ARP-ZZ-XX-DR-Y-1022			

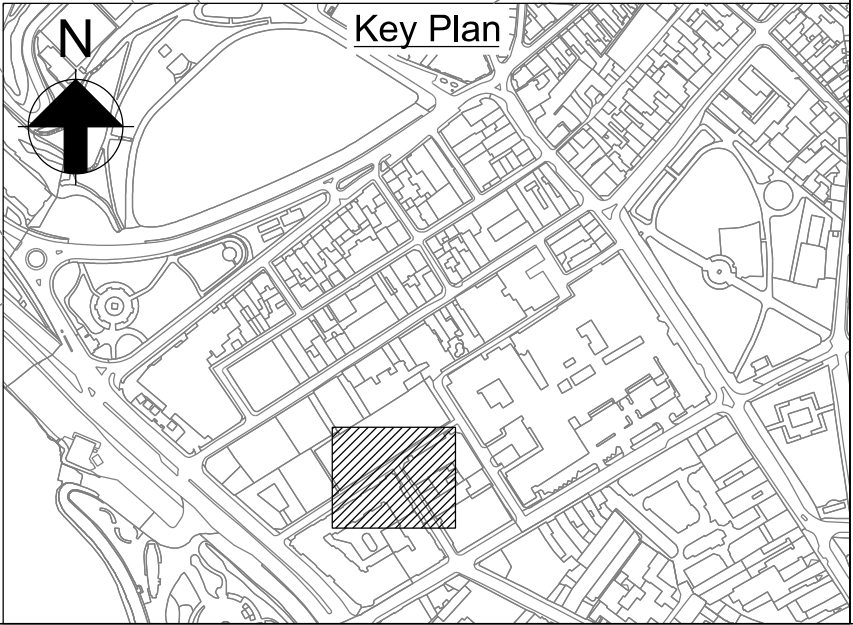

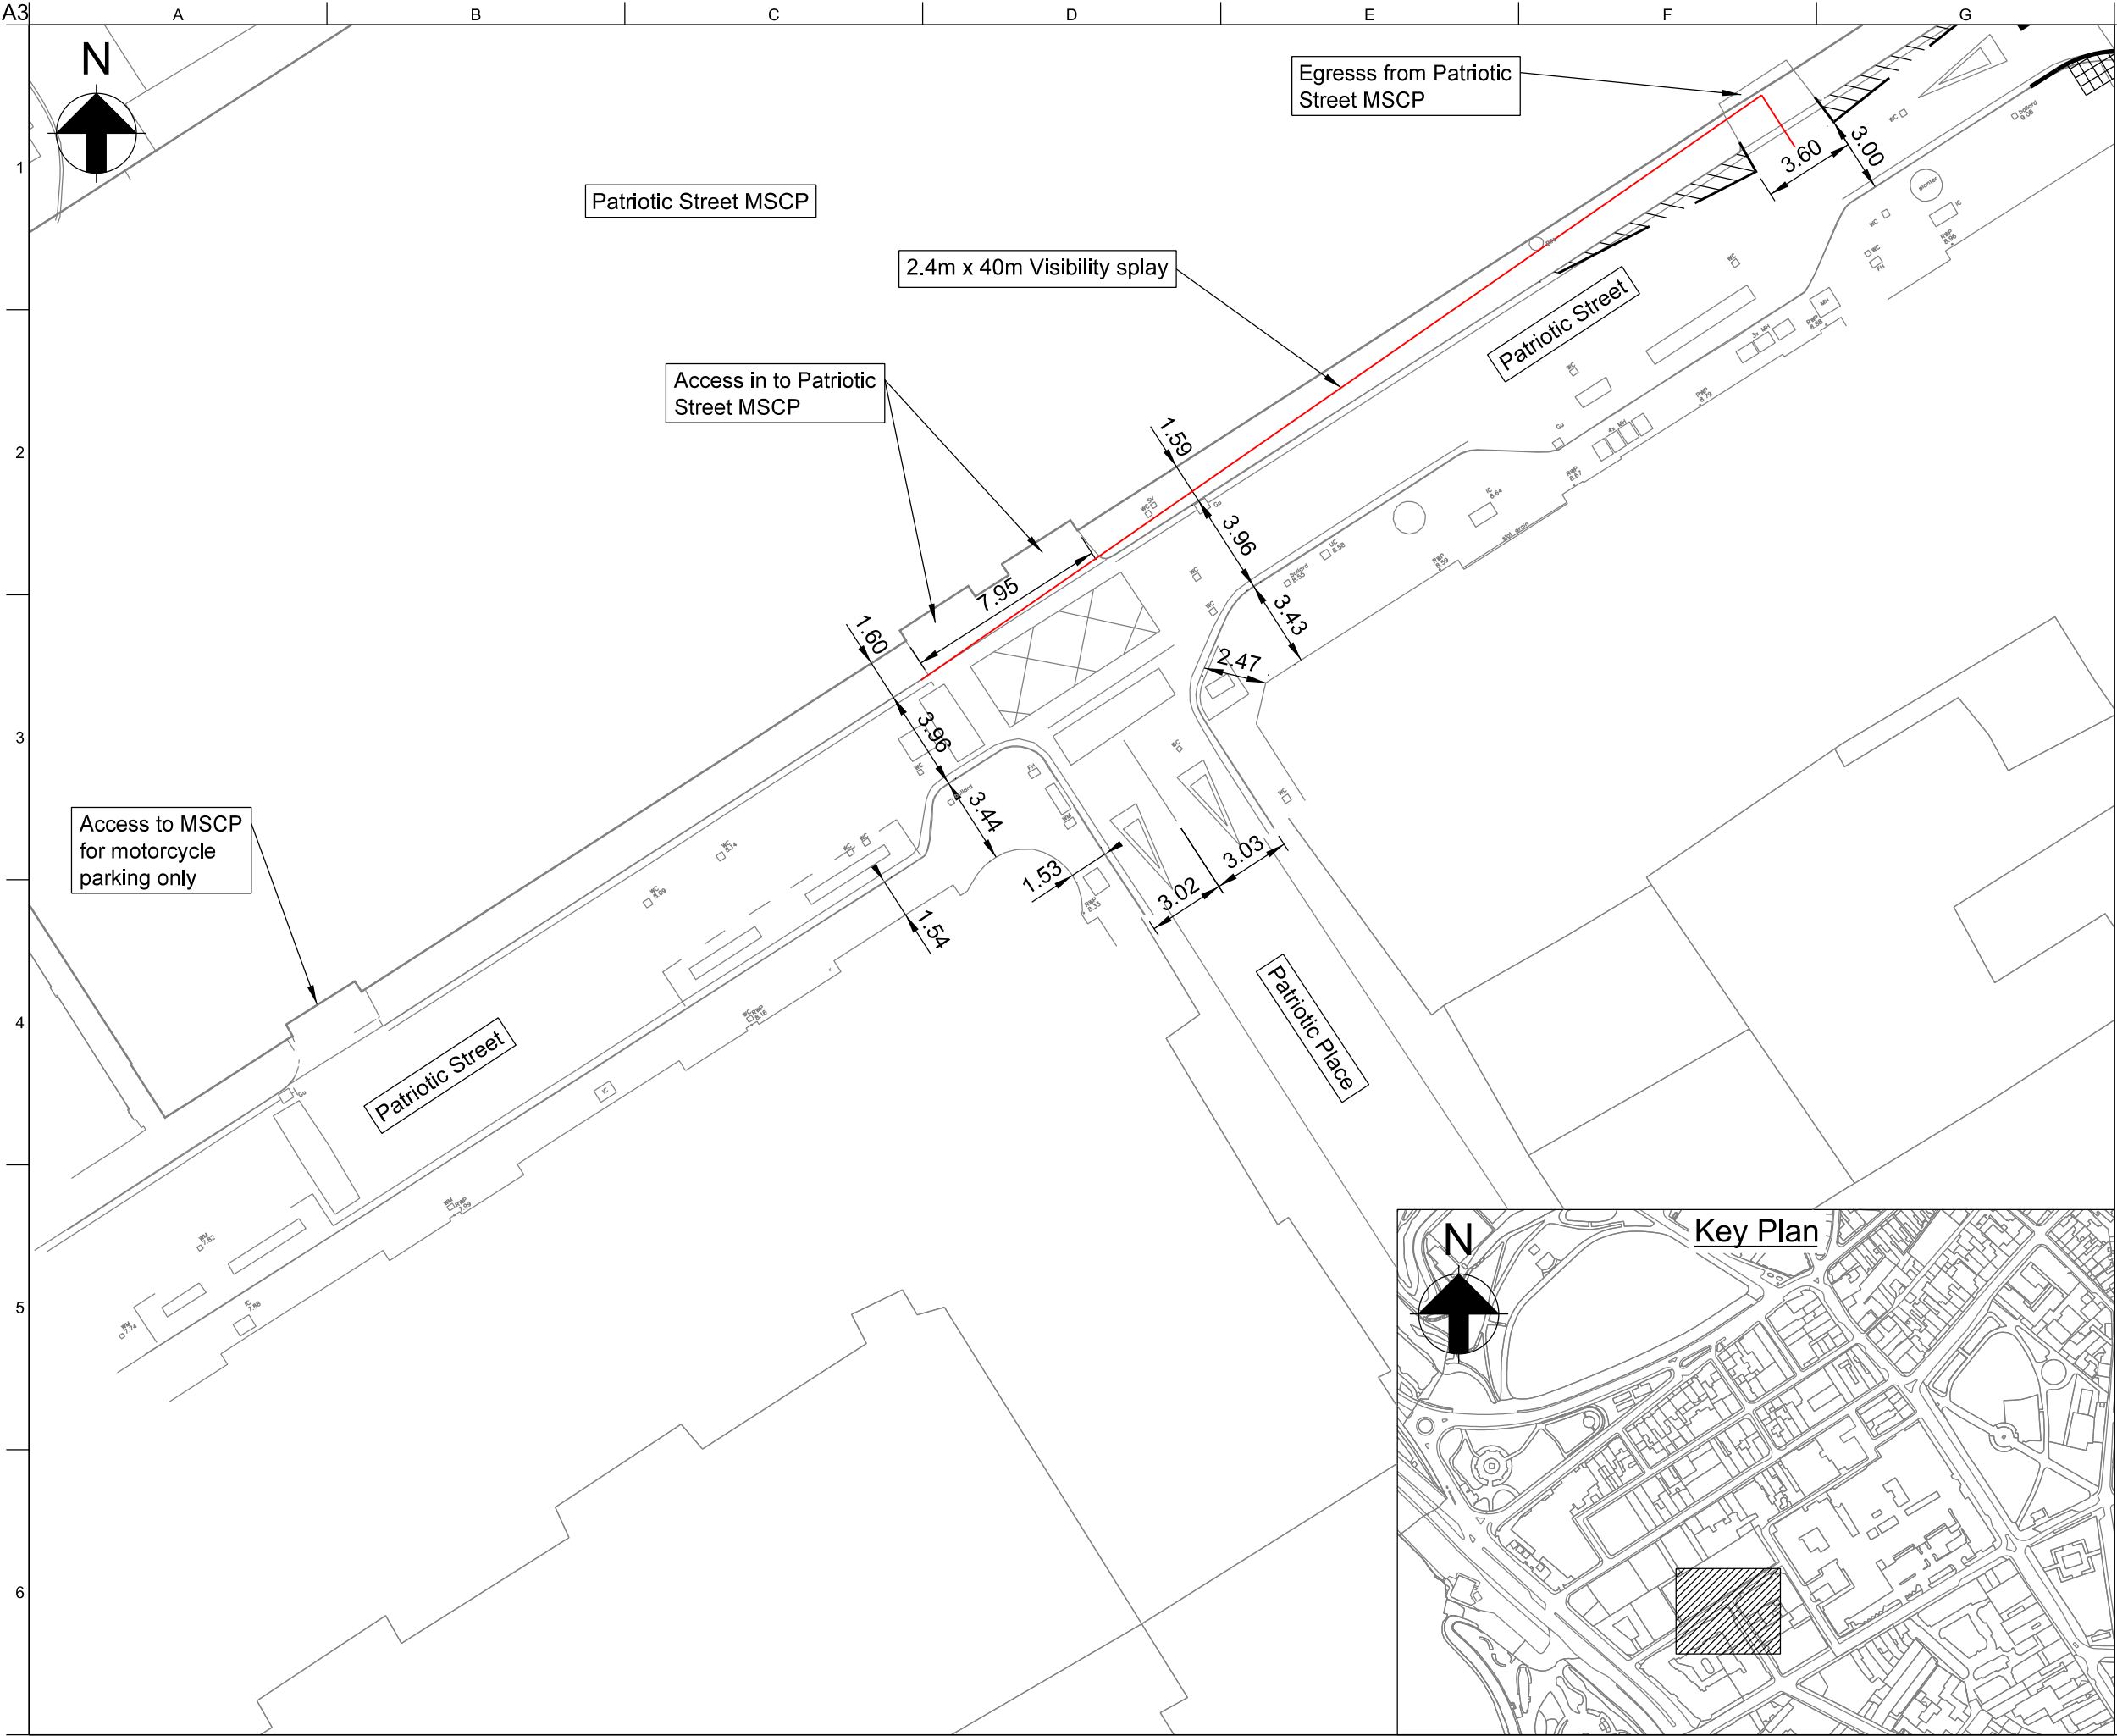

Legend

- Visibility Splay

Notes

Manual for Streets recommends a standard stopping distance of 40m for a road speed of 30mph.

P01.1	28/03/18	CB	AW	BP
Issued for Approval				
Issue	Date	By	Chkd	Appd

ARUP

4 Pierhead St, Capital Waterside
Cardiff, CF10 4QP
T +44(0)29 20473727 F +44(0)29 20472277
www.arup.com

Client

Department for Transport


Job Title

Jersey Future Hospital

Drawing Title

Drawing 19: Patriotic Street/Patriotic Place/MSCP accesses (Phase 2 Final State)

Scale at A3	1:250	Role	Civil
Suitability	Approval		
Job No	237035		Rev
Drawing No	JFH-ARP-ZZ-XX-DR-Y-1023		
			P01.1

 

Key Plan



Issued For Approval

4 Pierhead St, Capital Waterside
Cardiff, CF10 4QP
T +44(0)29 20473727 F +44(0)29 20472277
www.arup.com

Client

Department for Transport

Job Title

Jersey Future Hospital

Drawing Title

Drawing 20: Newgate Street
Ambulance Bay/ Service Block
Access (Phase 2 Final State)


Scale at A3 1:250

Suitability	Approval
-------------	----------

Job No
237035

Drawing No
JFH-ARP-ZZ-XX-DR-Y-1024

Drawings

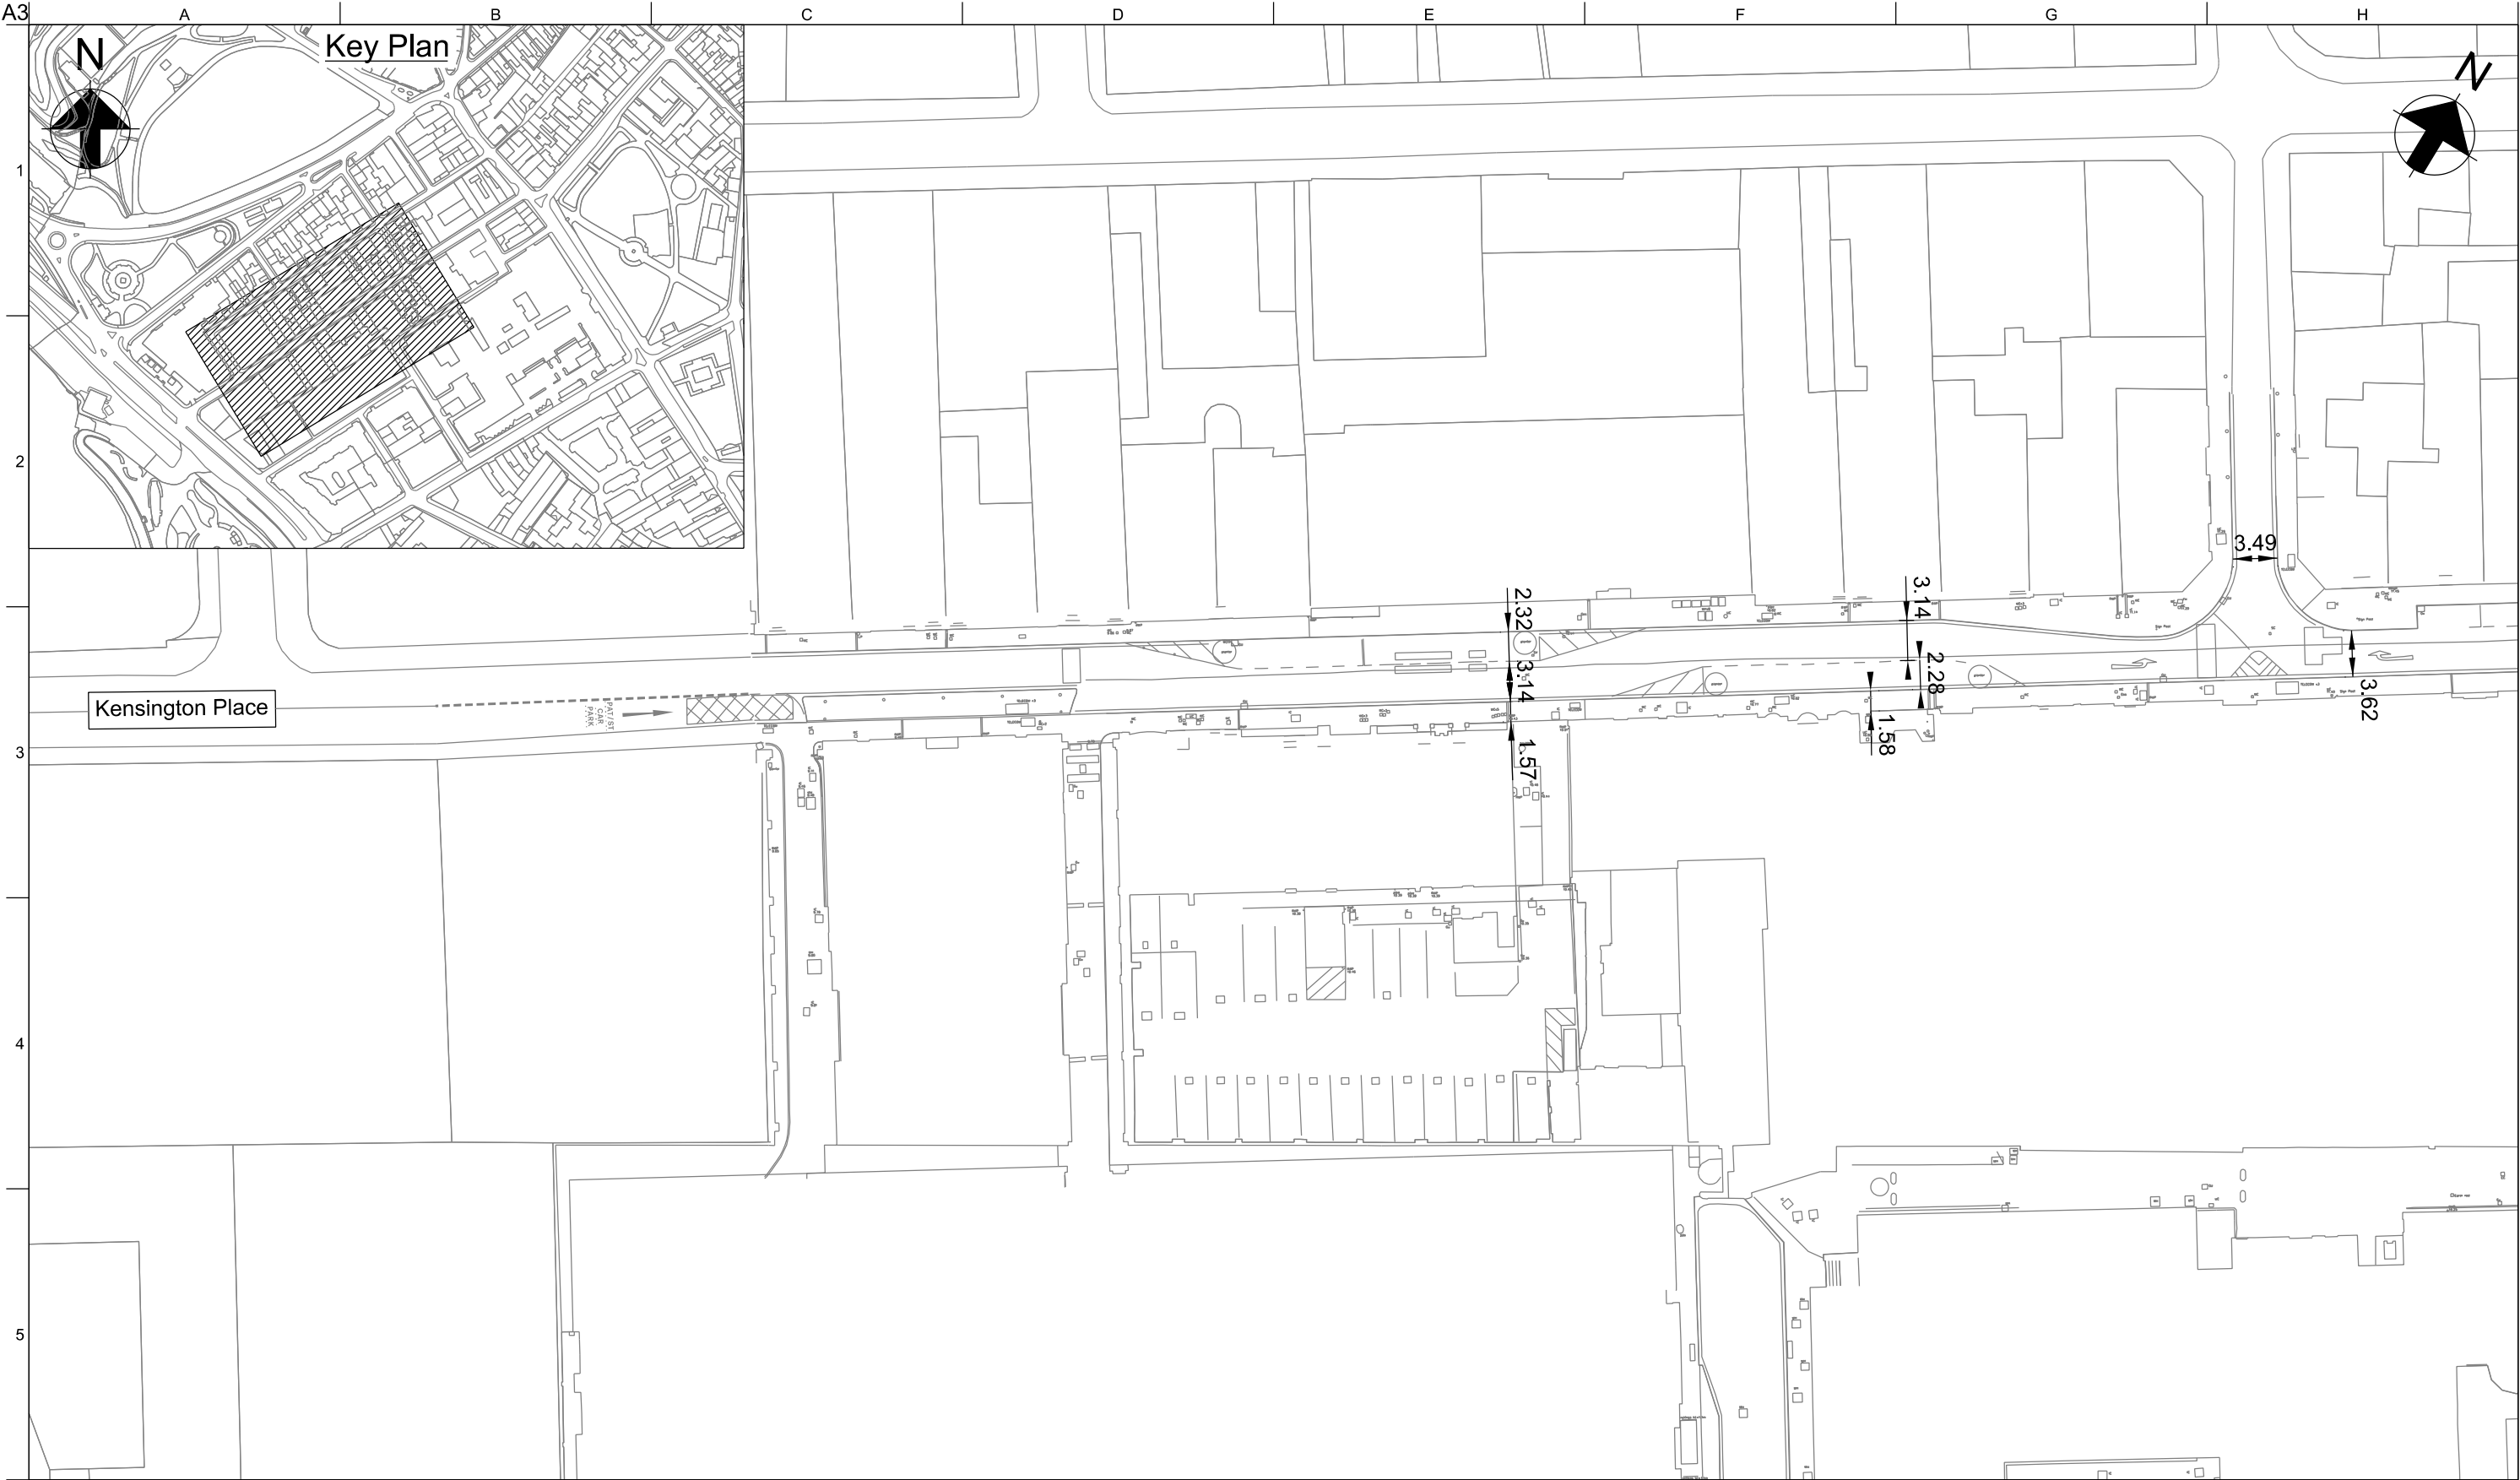

A3

1

2

3

4

5

Do not scale

© Arup

P01.1	28/03/18	CB	AW	BP
Issued for Approval				
Issue	Date	By	Chkd	Appd

Client
Department for Transport

Job Title
Jersey Future Hospital

Scale at A3
1:500

Role
Civil


Suitability
Approval

ARUP

4 Pierhead St, Capital Waterside
Cardiff, CF10 4QP
T +44(0)29 20473727 F +44(0)29 20472277
www.arup.com

Drawing Title
Drawing 21: Kensington Place
(Existing)

Job No 237035	Issue P01.1
Drawing No JFH-ARP-ZZ-XX-DR-Y-1025	

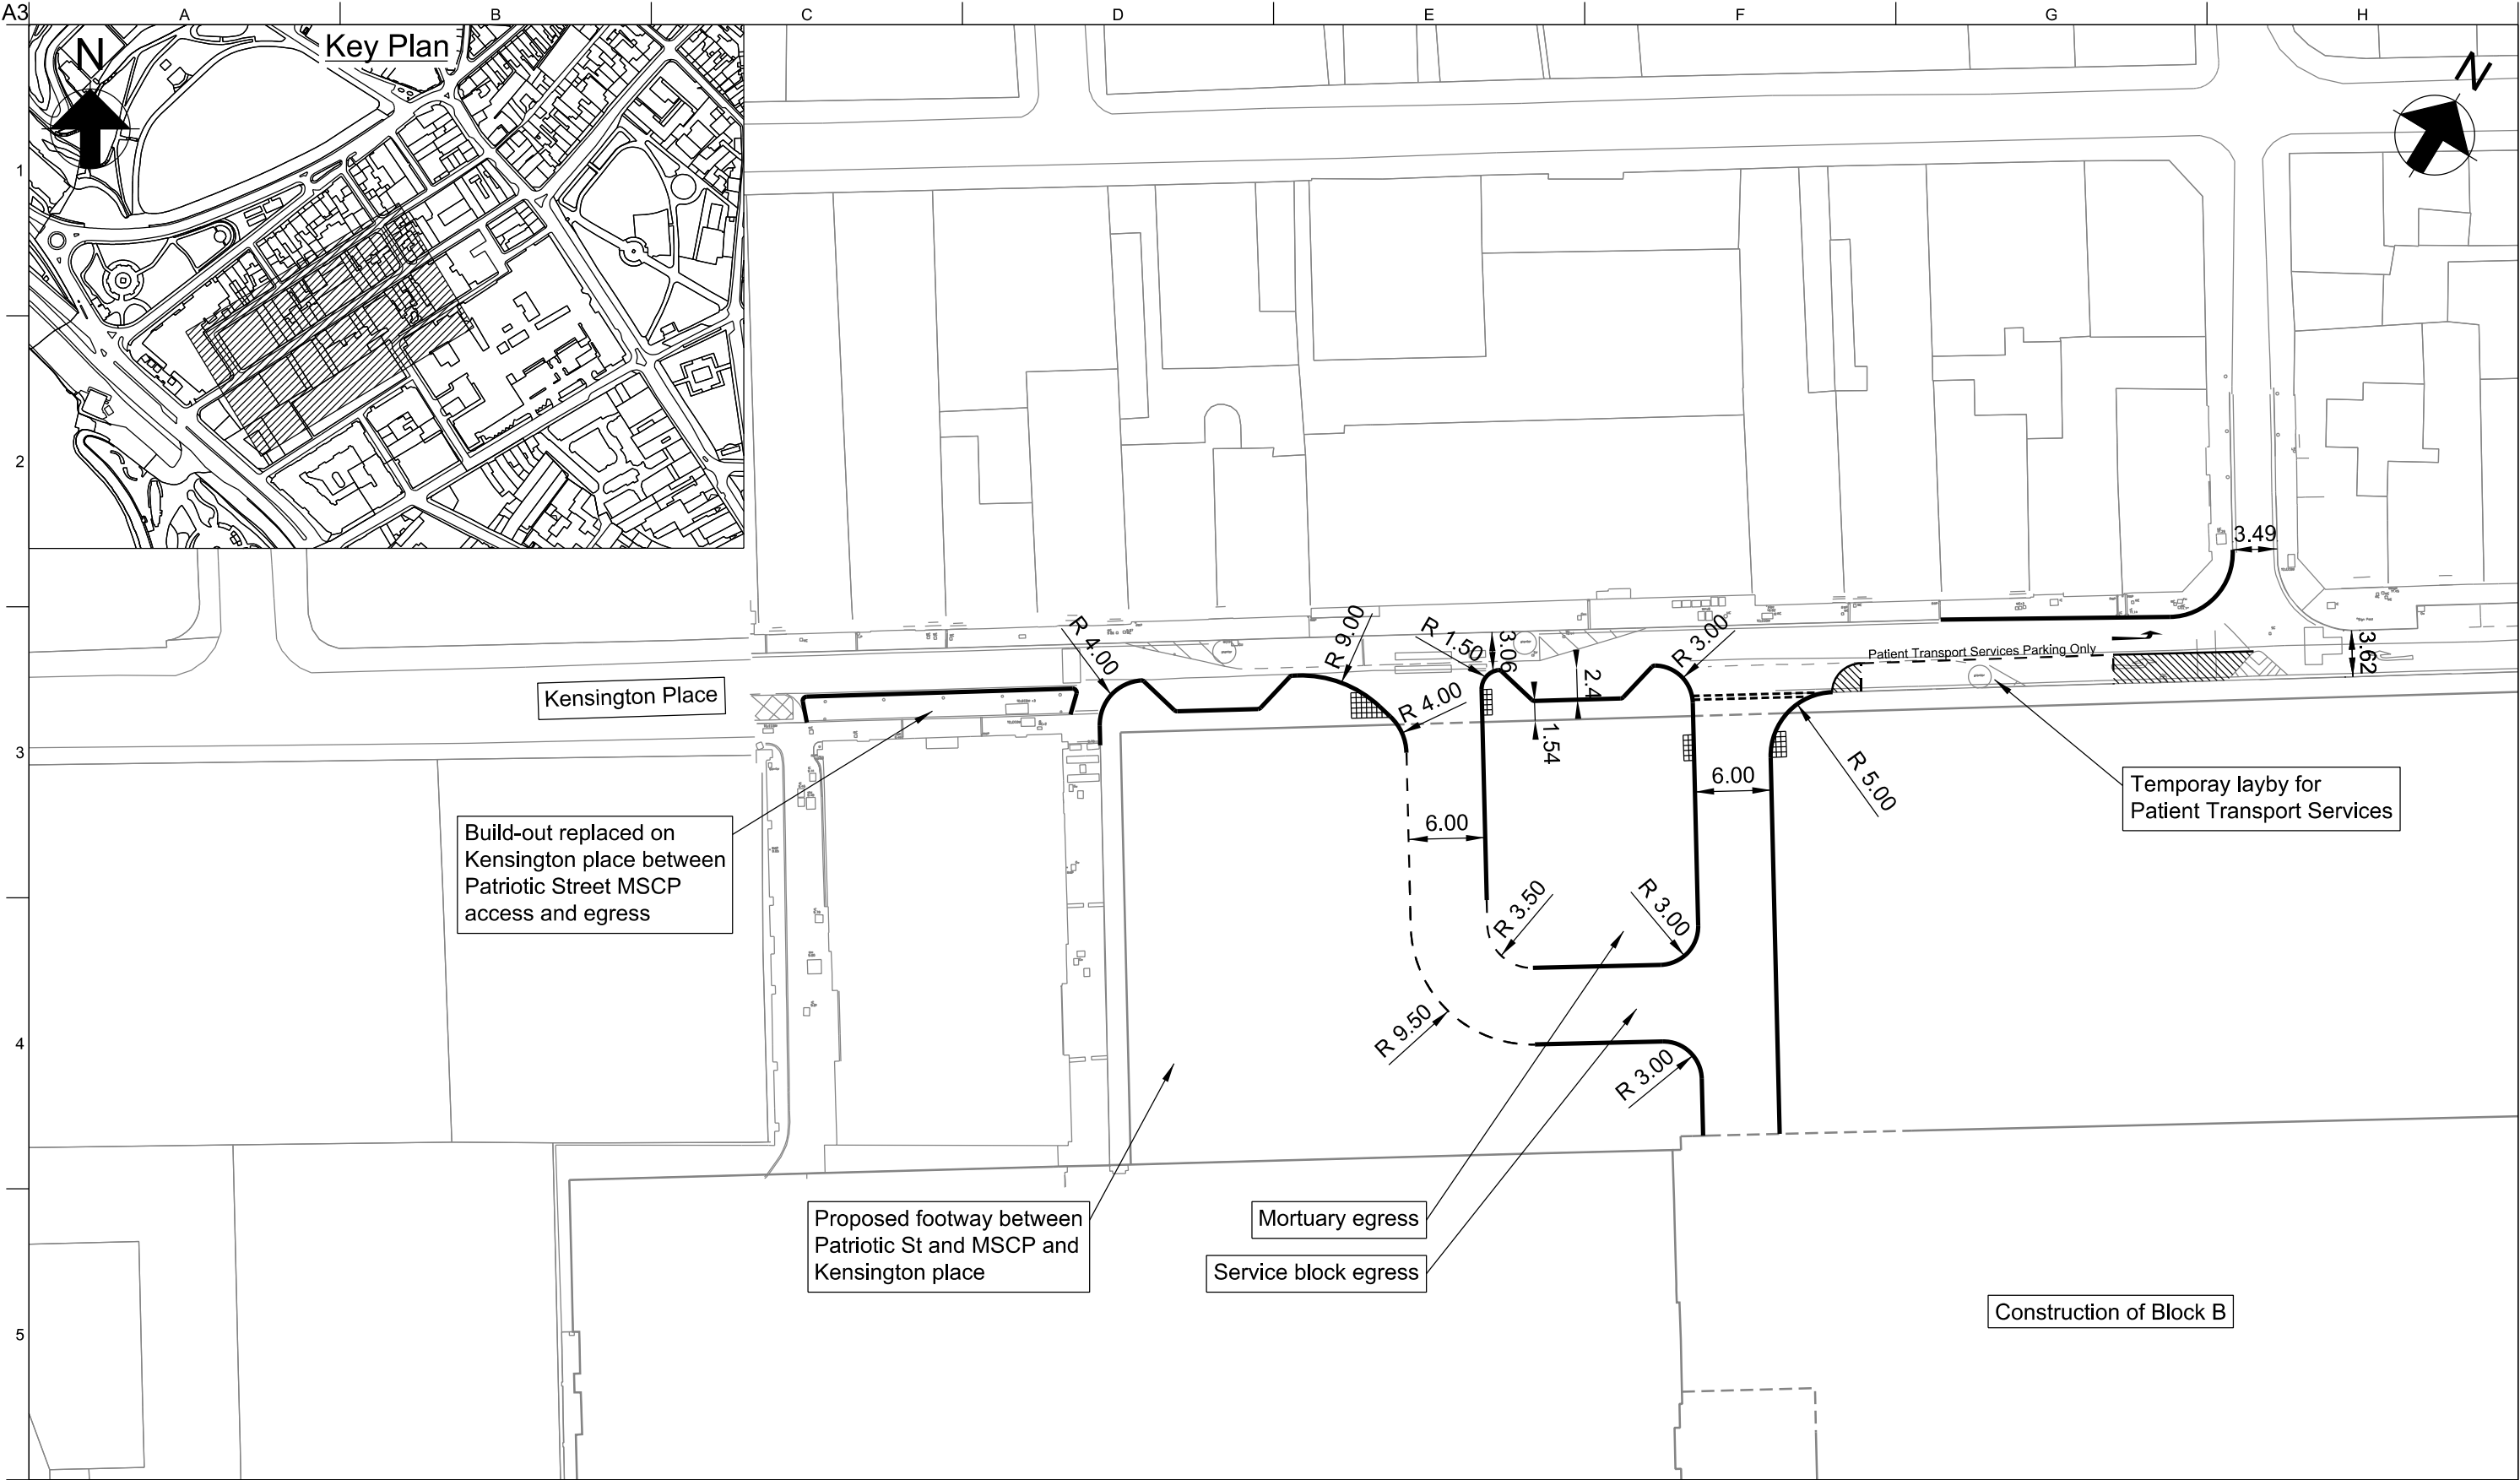

P01.2	11/04/18	MK	PA	BP
Temporary Layby Added				
P01.1	28/03/18	CB	AW	BP
Issued for Approval				
Issue	Date	By	Chkd	Appd

Client
Department for Transport

Job Title
Jersey Future Hospital

Scale at A3
1:500
Suitability
Approval


Role
Civil

ARUP

4 Pierhead St, Capital Waterside
Cardiff, CF10 4QP
T +44(0)29 20473727 F +44(0)29 20472277
www.arup.com

Drawing Title
Kensington Place
Phase 1B

Job No 237035	Issue P01.2
Drawing No JFH-ARP-ZZ-XX-DR-Y-1026	

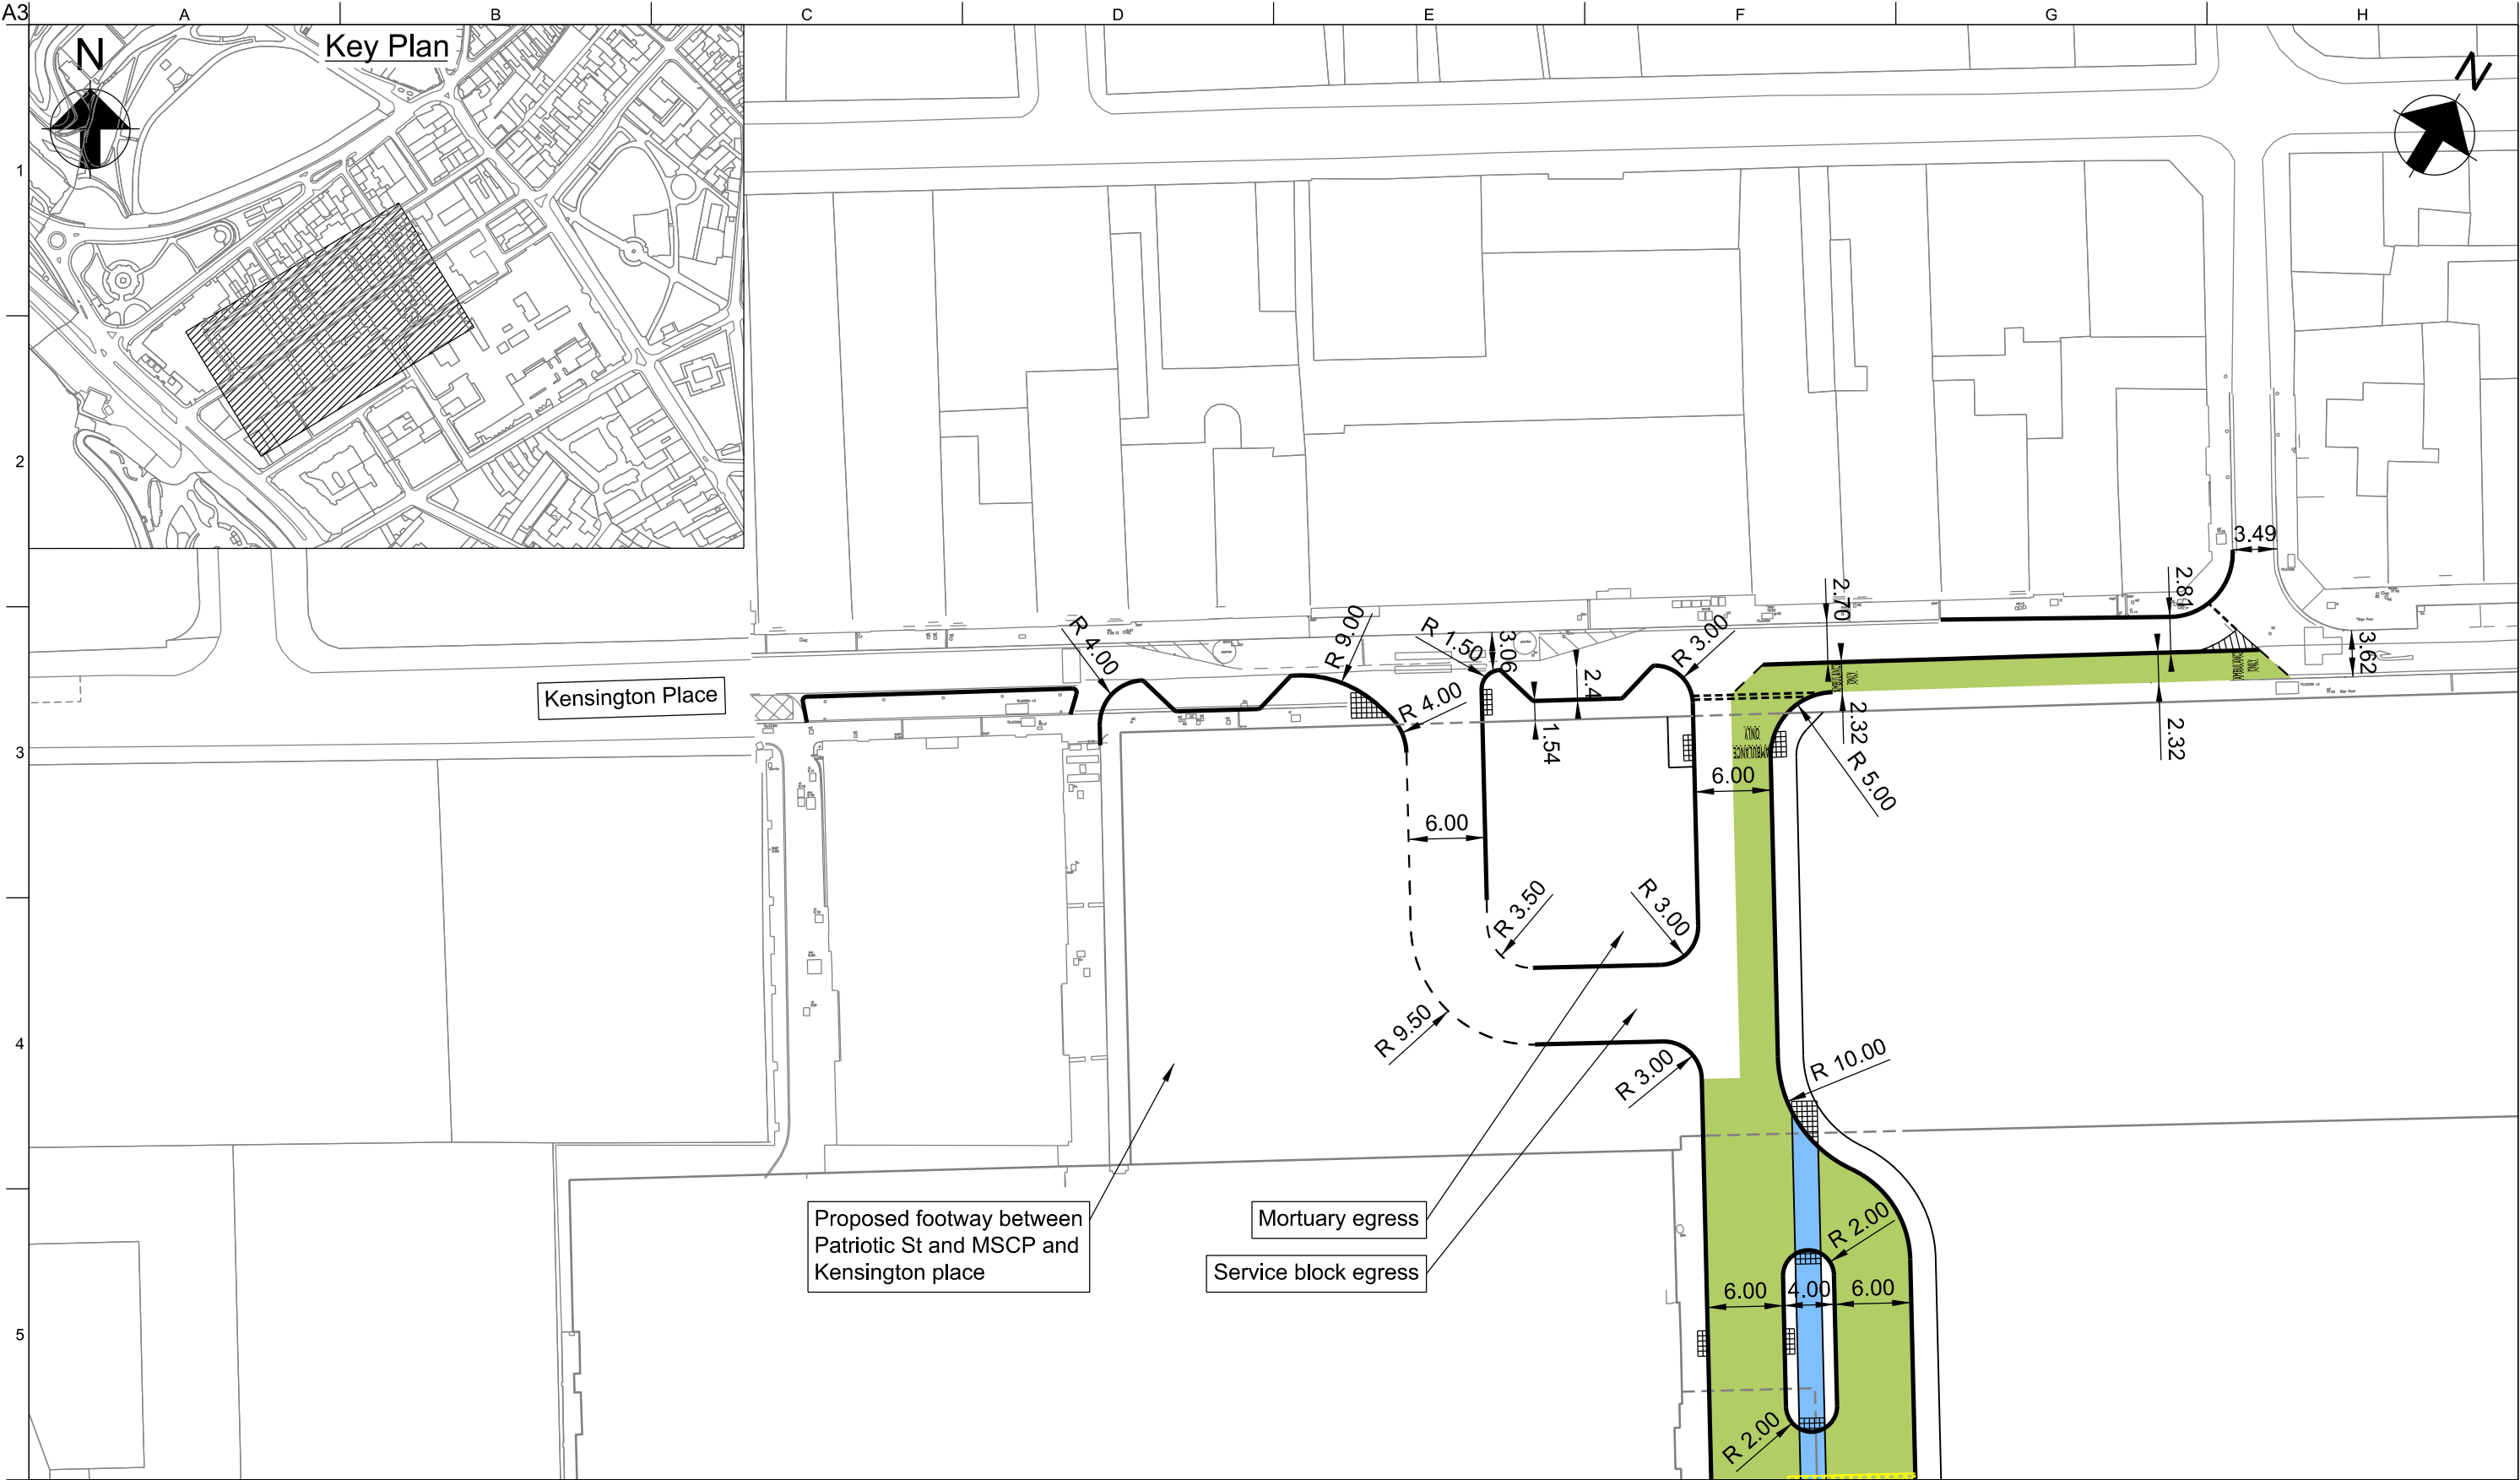

P01.1	28/03/18	CB	AW	BP
Issued for Approval				
Issue	Date	By	Chkd	Appd

Client
Department for Transport

Job Title
Jersey Future Hospital

Scale at A3	1:500	Role	Civil
Suitability	Approval		


ARUP

4 Pierhead St, Capital Waterside
Cardiff, CF10 4QP
T +44(0)29 20473727 F +44(0)29 20472277
www.arup.com

Drawing Title
Drawing 23: Kensington Place
(Phase 2 Final State)

Job No 237035	Issue P01.1
-------------------------	-----------------------

Drawing No
JFH-ARP-ZZ-XX-DR-Y-1027

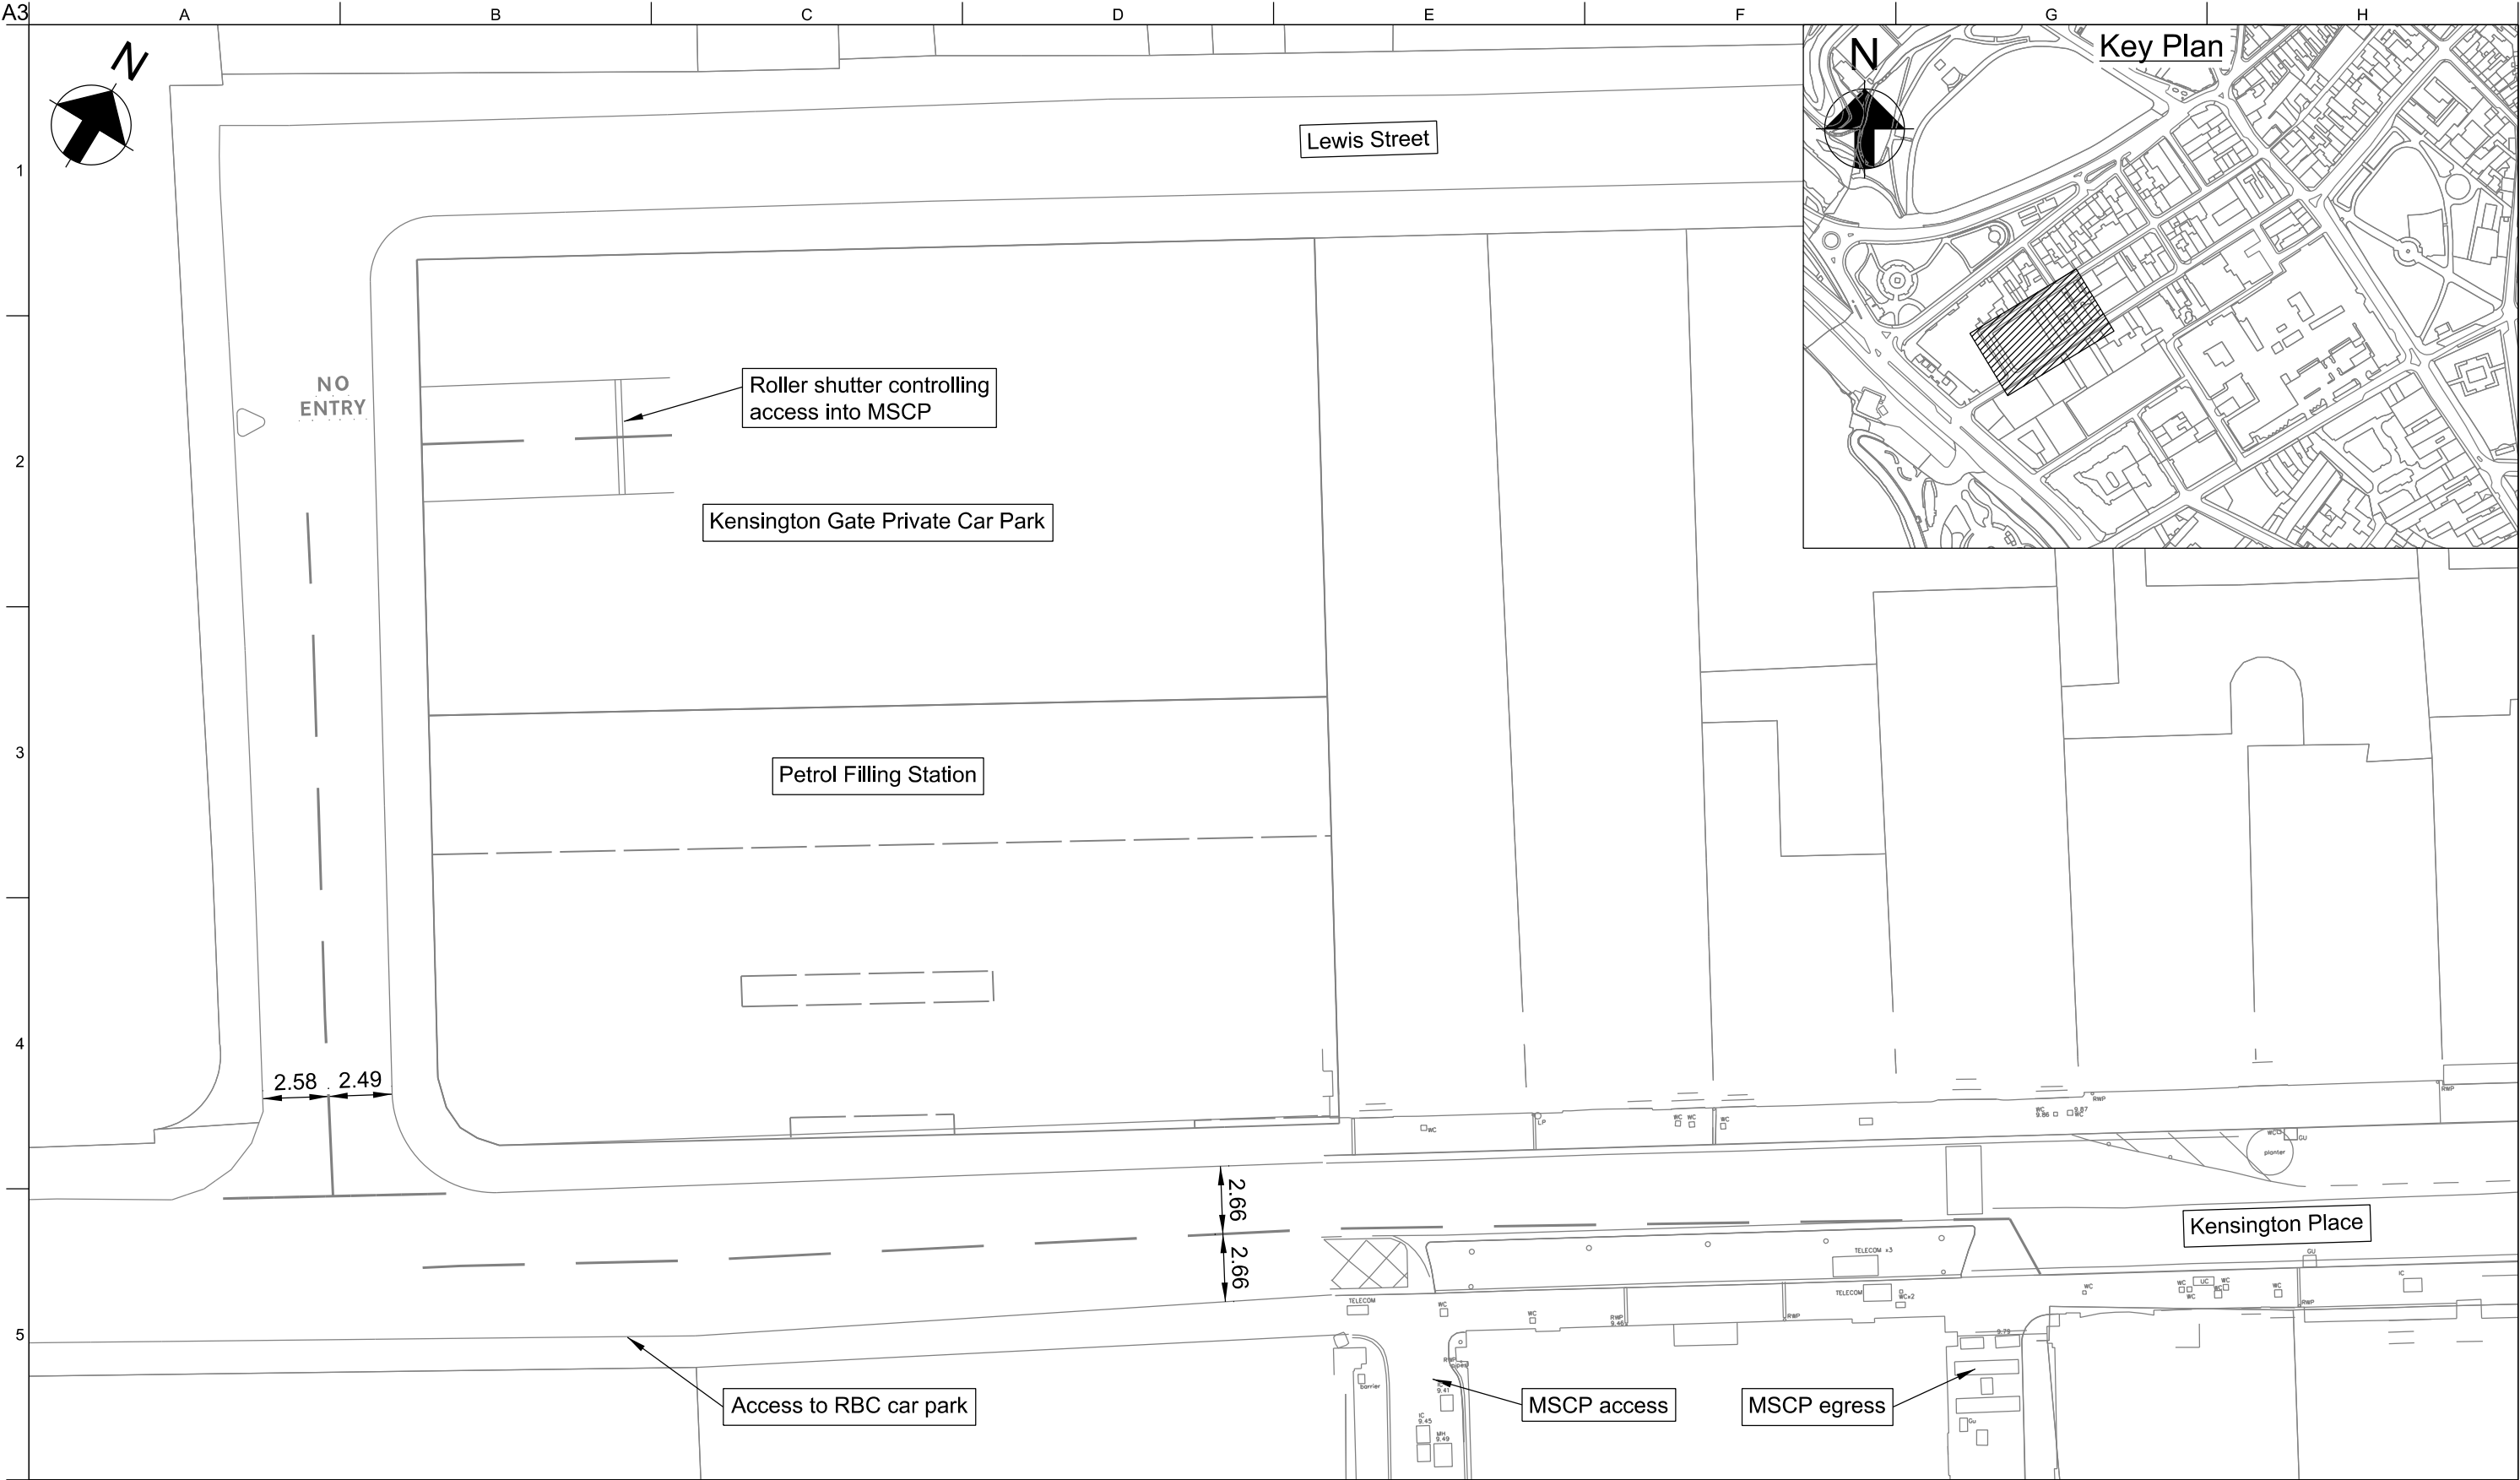

P01.1	28/03/18	CB	AW	BP
Issued For Approval				
Issue	Date	By	Chkd	Appd

Client
Department for Transport

Job Title
Jersey Future Hospital

Scale at A3
1:250

Role
Civil



Suitability
Approval

ARUP

4 Pierhead St, Capital Waterside
Cardiff, CF10 4QP
T +44(0)29 20473727 F +44(0)29 20472277
www.arup.com

Drawing Title
Drawing 24: Kensington Place/ Lewis Street Junction (Existing)

Job No 237035	Issue P01.1
Drawing No JFH-ARP-ZZ-XX-DR-Y-1028	

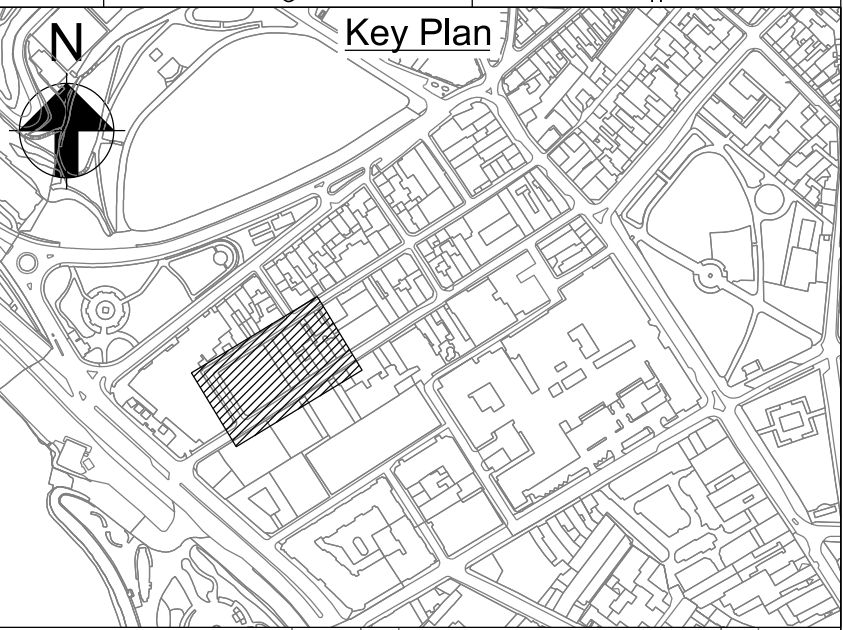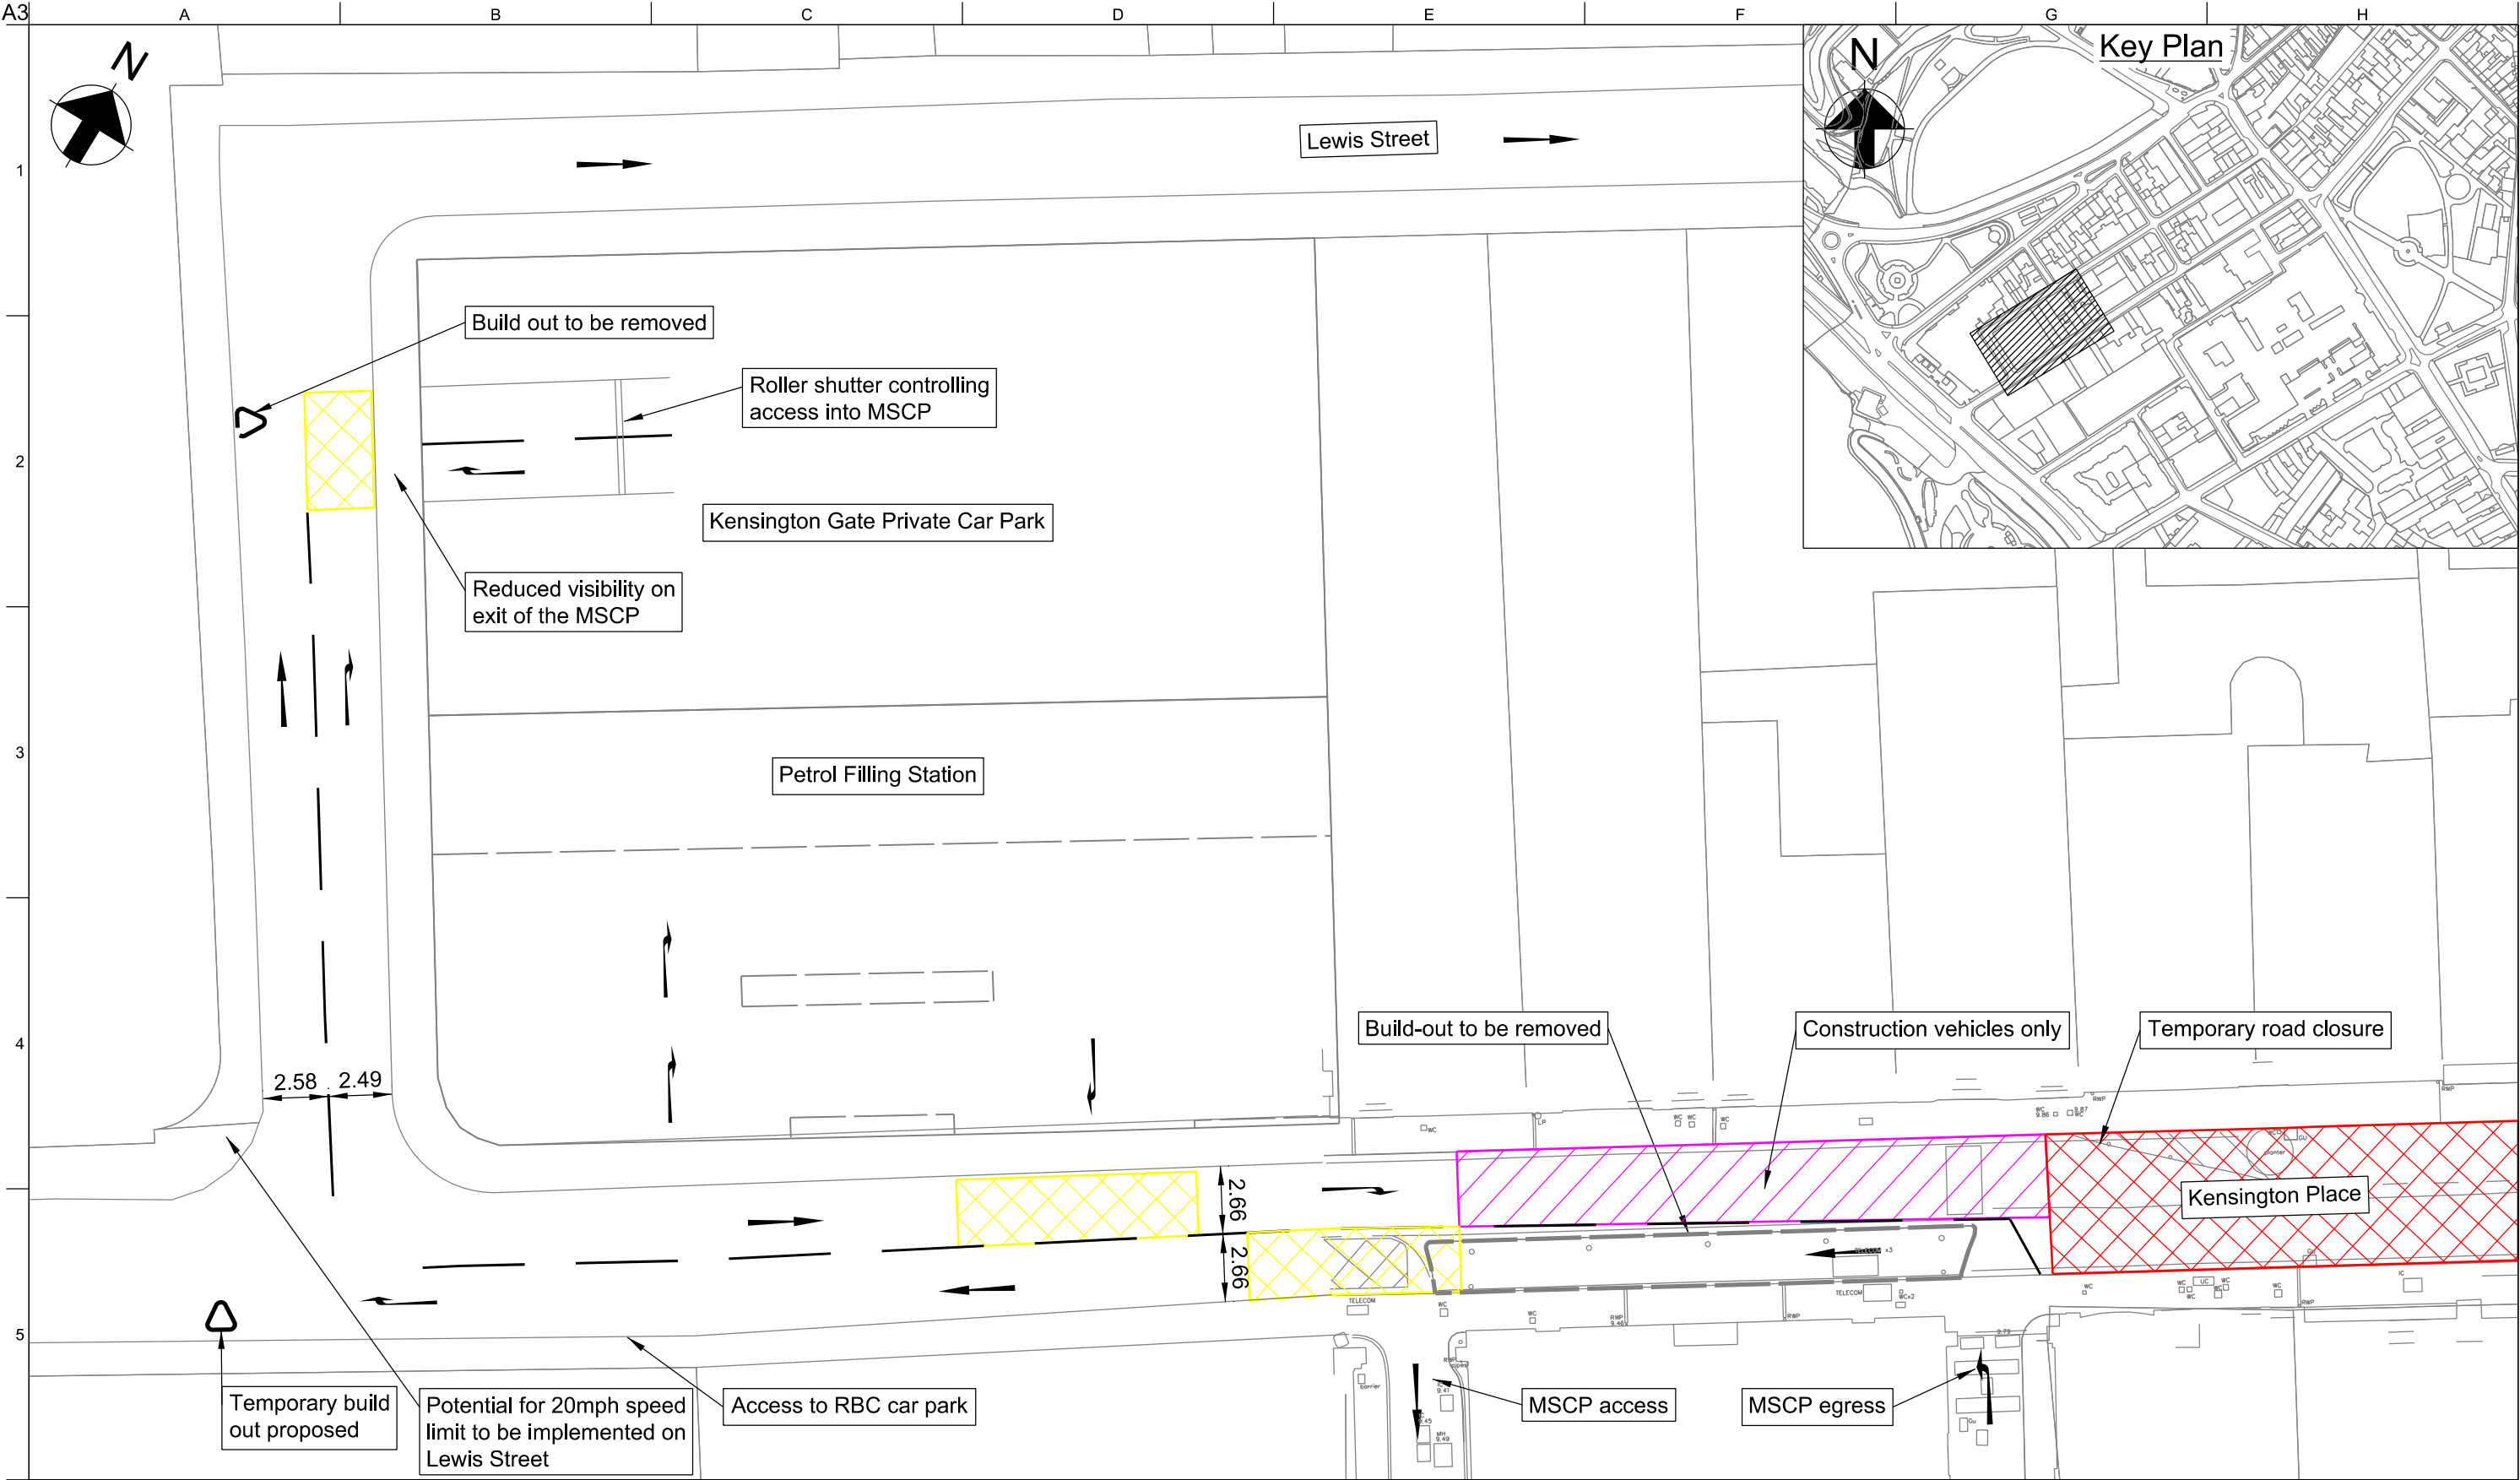

P01.1	28/03/18	CB	AW	BP
Issued for Approval				
Issue	Date	By	Chkd	Appd

Client
Department for Transport

Job Title
Jersey Future Hospital


Scale at A3
1:250
Role
Civil
Suitability
Approval

ARUP

4 Pierhead St, Capital Waterside
Cardiff, CF10 4QP
T +44(0)29 20473727 F +44(0)29 20472277
www.arup.com

Drawing Title
Drawing 25: Kensington Place/ Lewis Street Junction (Phase 1A)

Job No
237035
Issue
P01.1
Drawing No
JFH-ARP-ZZ-XX-DR-Y-1029

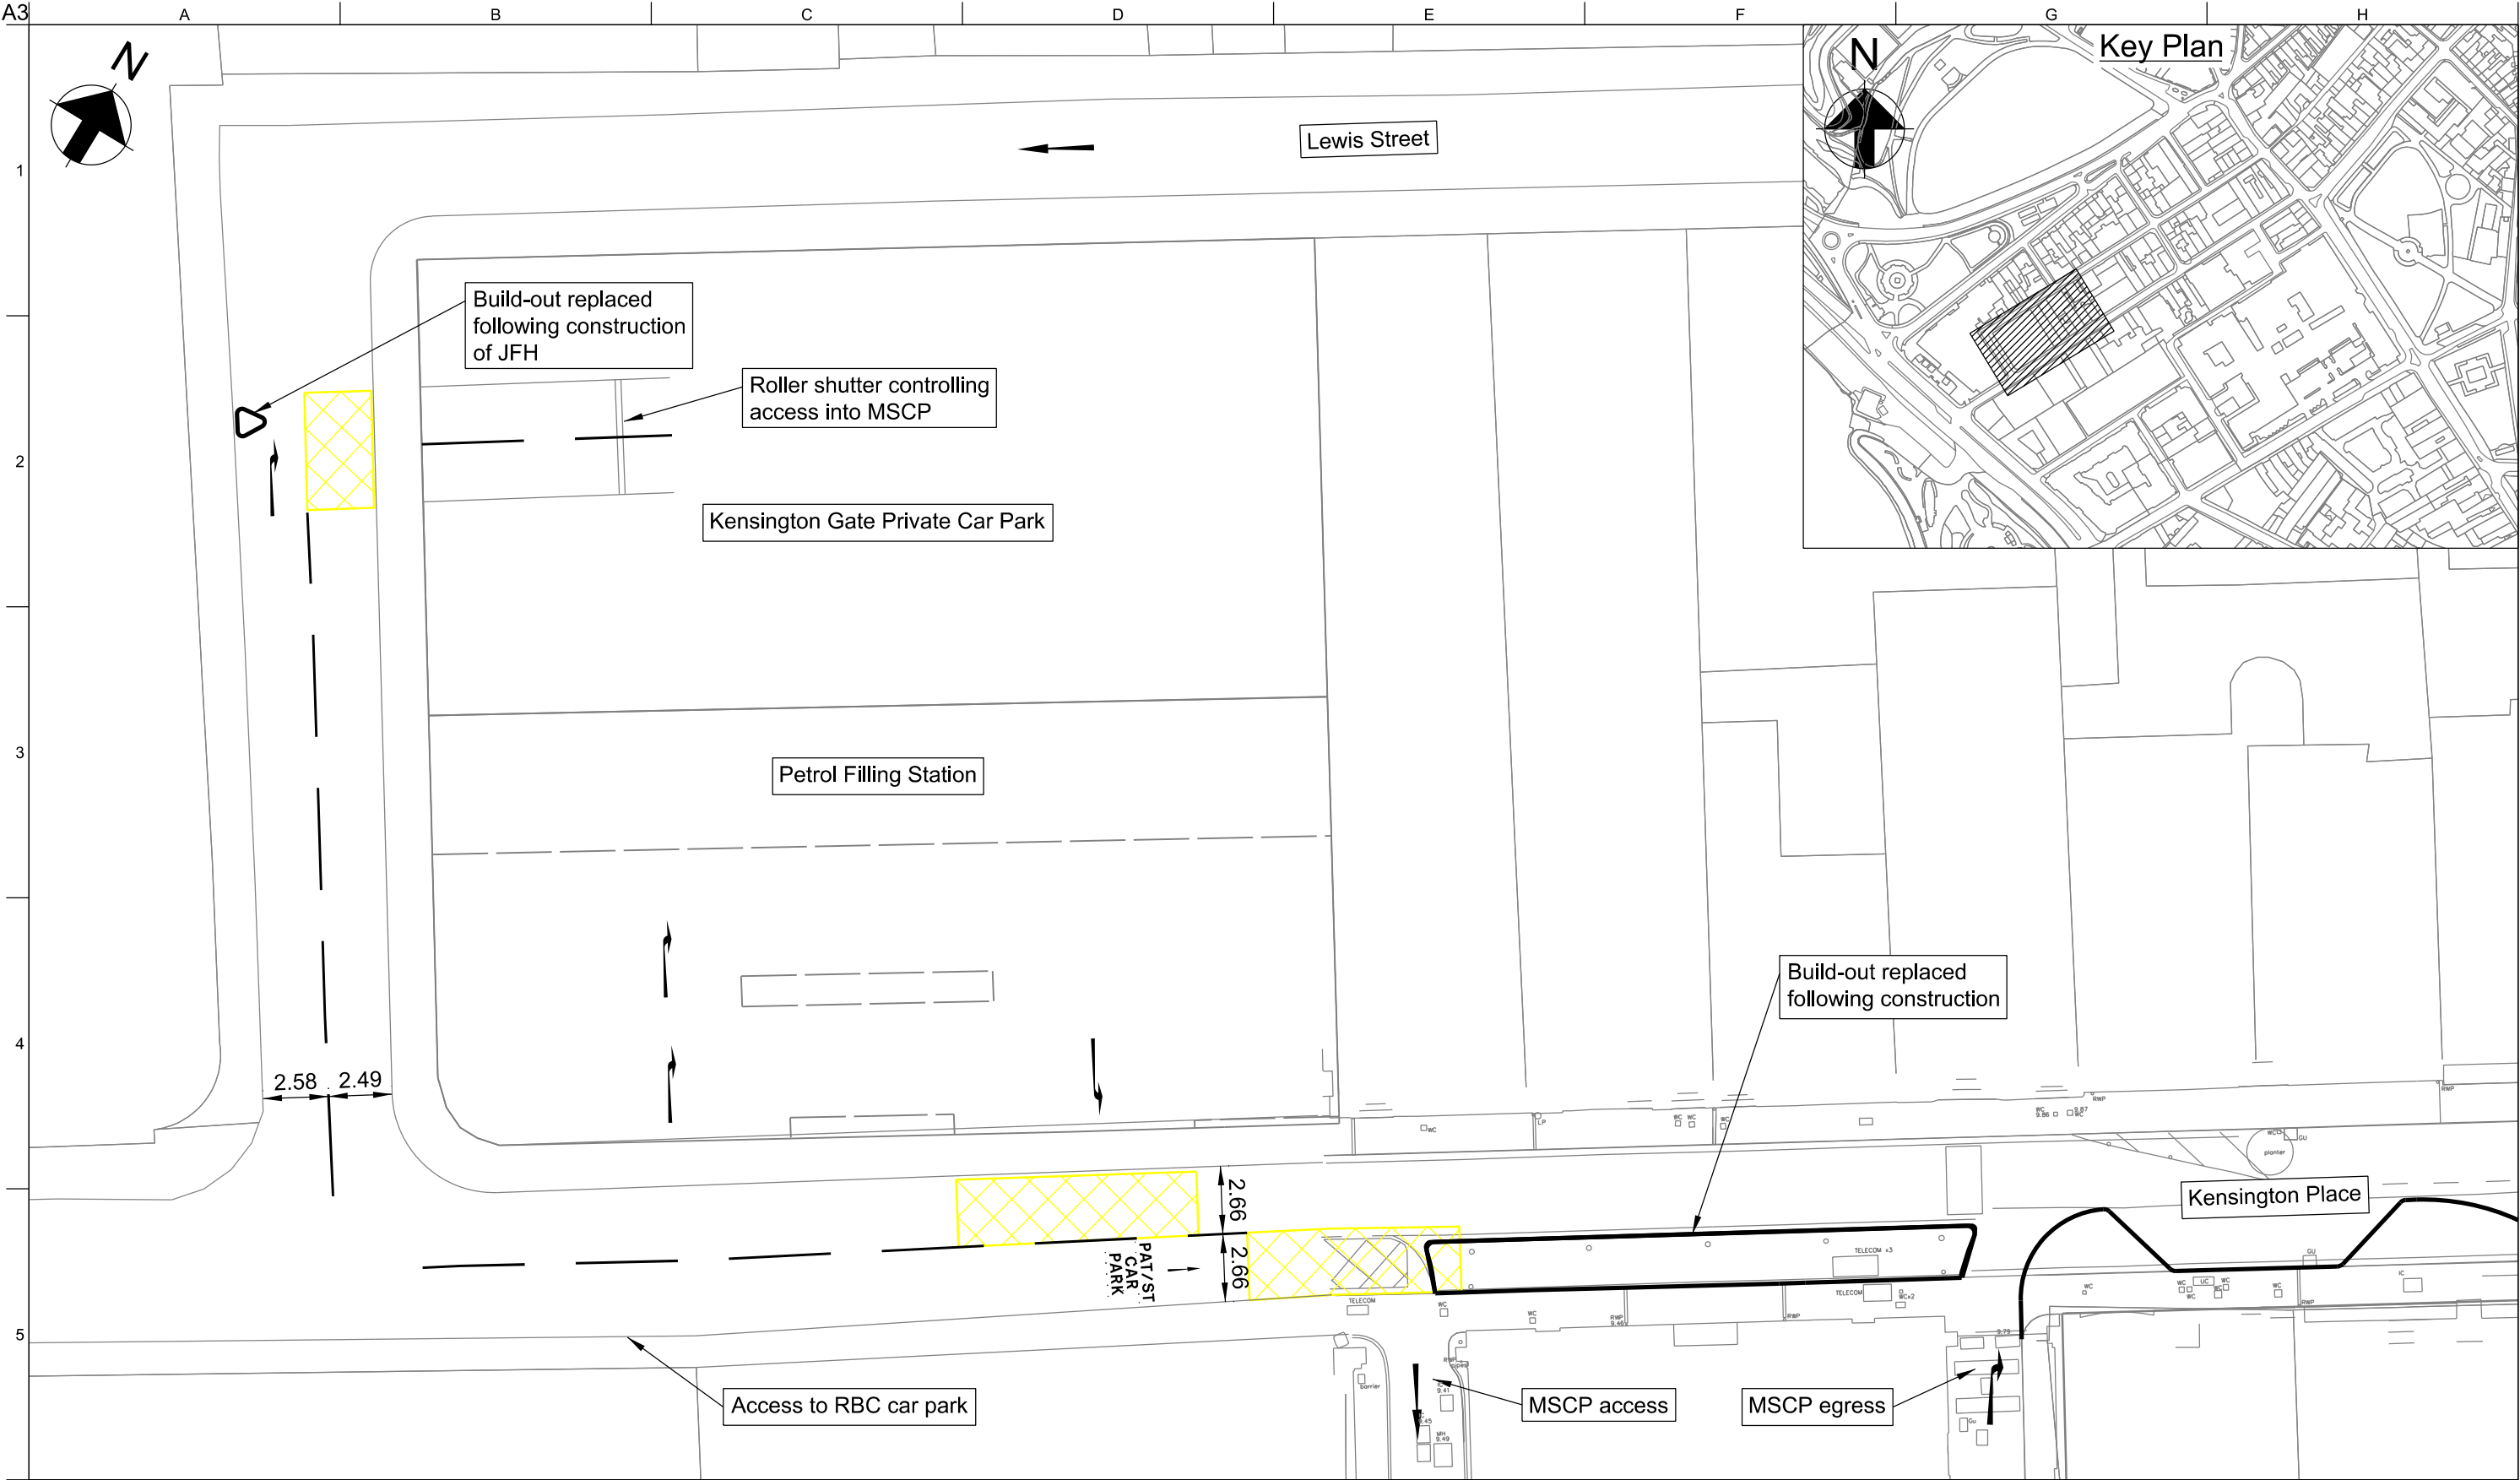

A3

1

2

3

4

5

Key Plan

Lewis Street

Build-out replaced
following construction
of JFH

Roller shutter controlling
access into MSCP

Kensington Gate Private Car Park

Petrol Filling Station

Build-out replaced
following construction

Kensington Place

Access to RBC car park

MSCP access

MSCP egress

PAT/ST
CAR
PARK

P01.1	28/03/18	CB	AW	BP
Issued For Approval				
Issue	Date	By	Chkd	Appd

Client
Department for Transport

Job Title
Jersey Future Hospital


Scale at A3 1:250 Role Civil
Suitability Approval

ARUP

4 Pierhead St, Capital Waterside
Cardiff, CF10 4QP
T +44(0)29 20473727 F +44(0)29 20472277
www.arup.com

Drawing Title
Drawing 26: Kensington Place/ Lewis
Street Junction (Phase 2 Final State)

Job No 237035 Issue P01.1
Drawing No JFH-ARP-ZZ-XX-DR-Y-1030

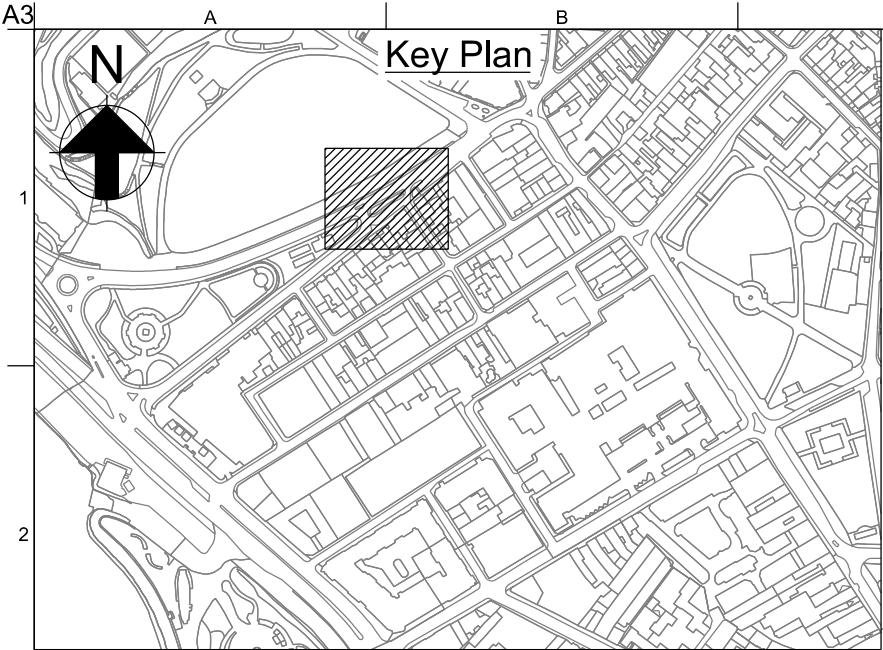

P01.1	28/03/18	CB	AW	BP
-------	----------	----	----	----

Issued for Approval

Issue	Date	By	Chkd	Appd
-------	------	----	------	------

ARUP

4 Pierhead St, Capital Waterside
Cardiff, CF10 4QP
T +44(0)29 20473727 F +44(0)29 20472277
www.arup.com

Client

Department for Transport

Job Title

Jersey Future Hospital

Drawing Title

Drawing 27: St Aubin's Road/
Peirson Road/Kensington Street
Junction (Existing)

Scale at A3	1:250	Role	Civil
-------------	-------	------	-------



Suitability

Approval

Job No	Rev
237035	P01.1

Drawing No

JFH-ARP-ZZ-XX-DR-Y-1031

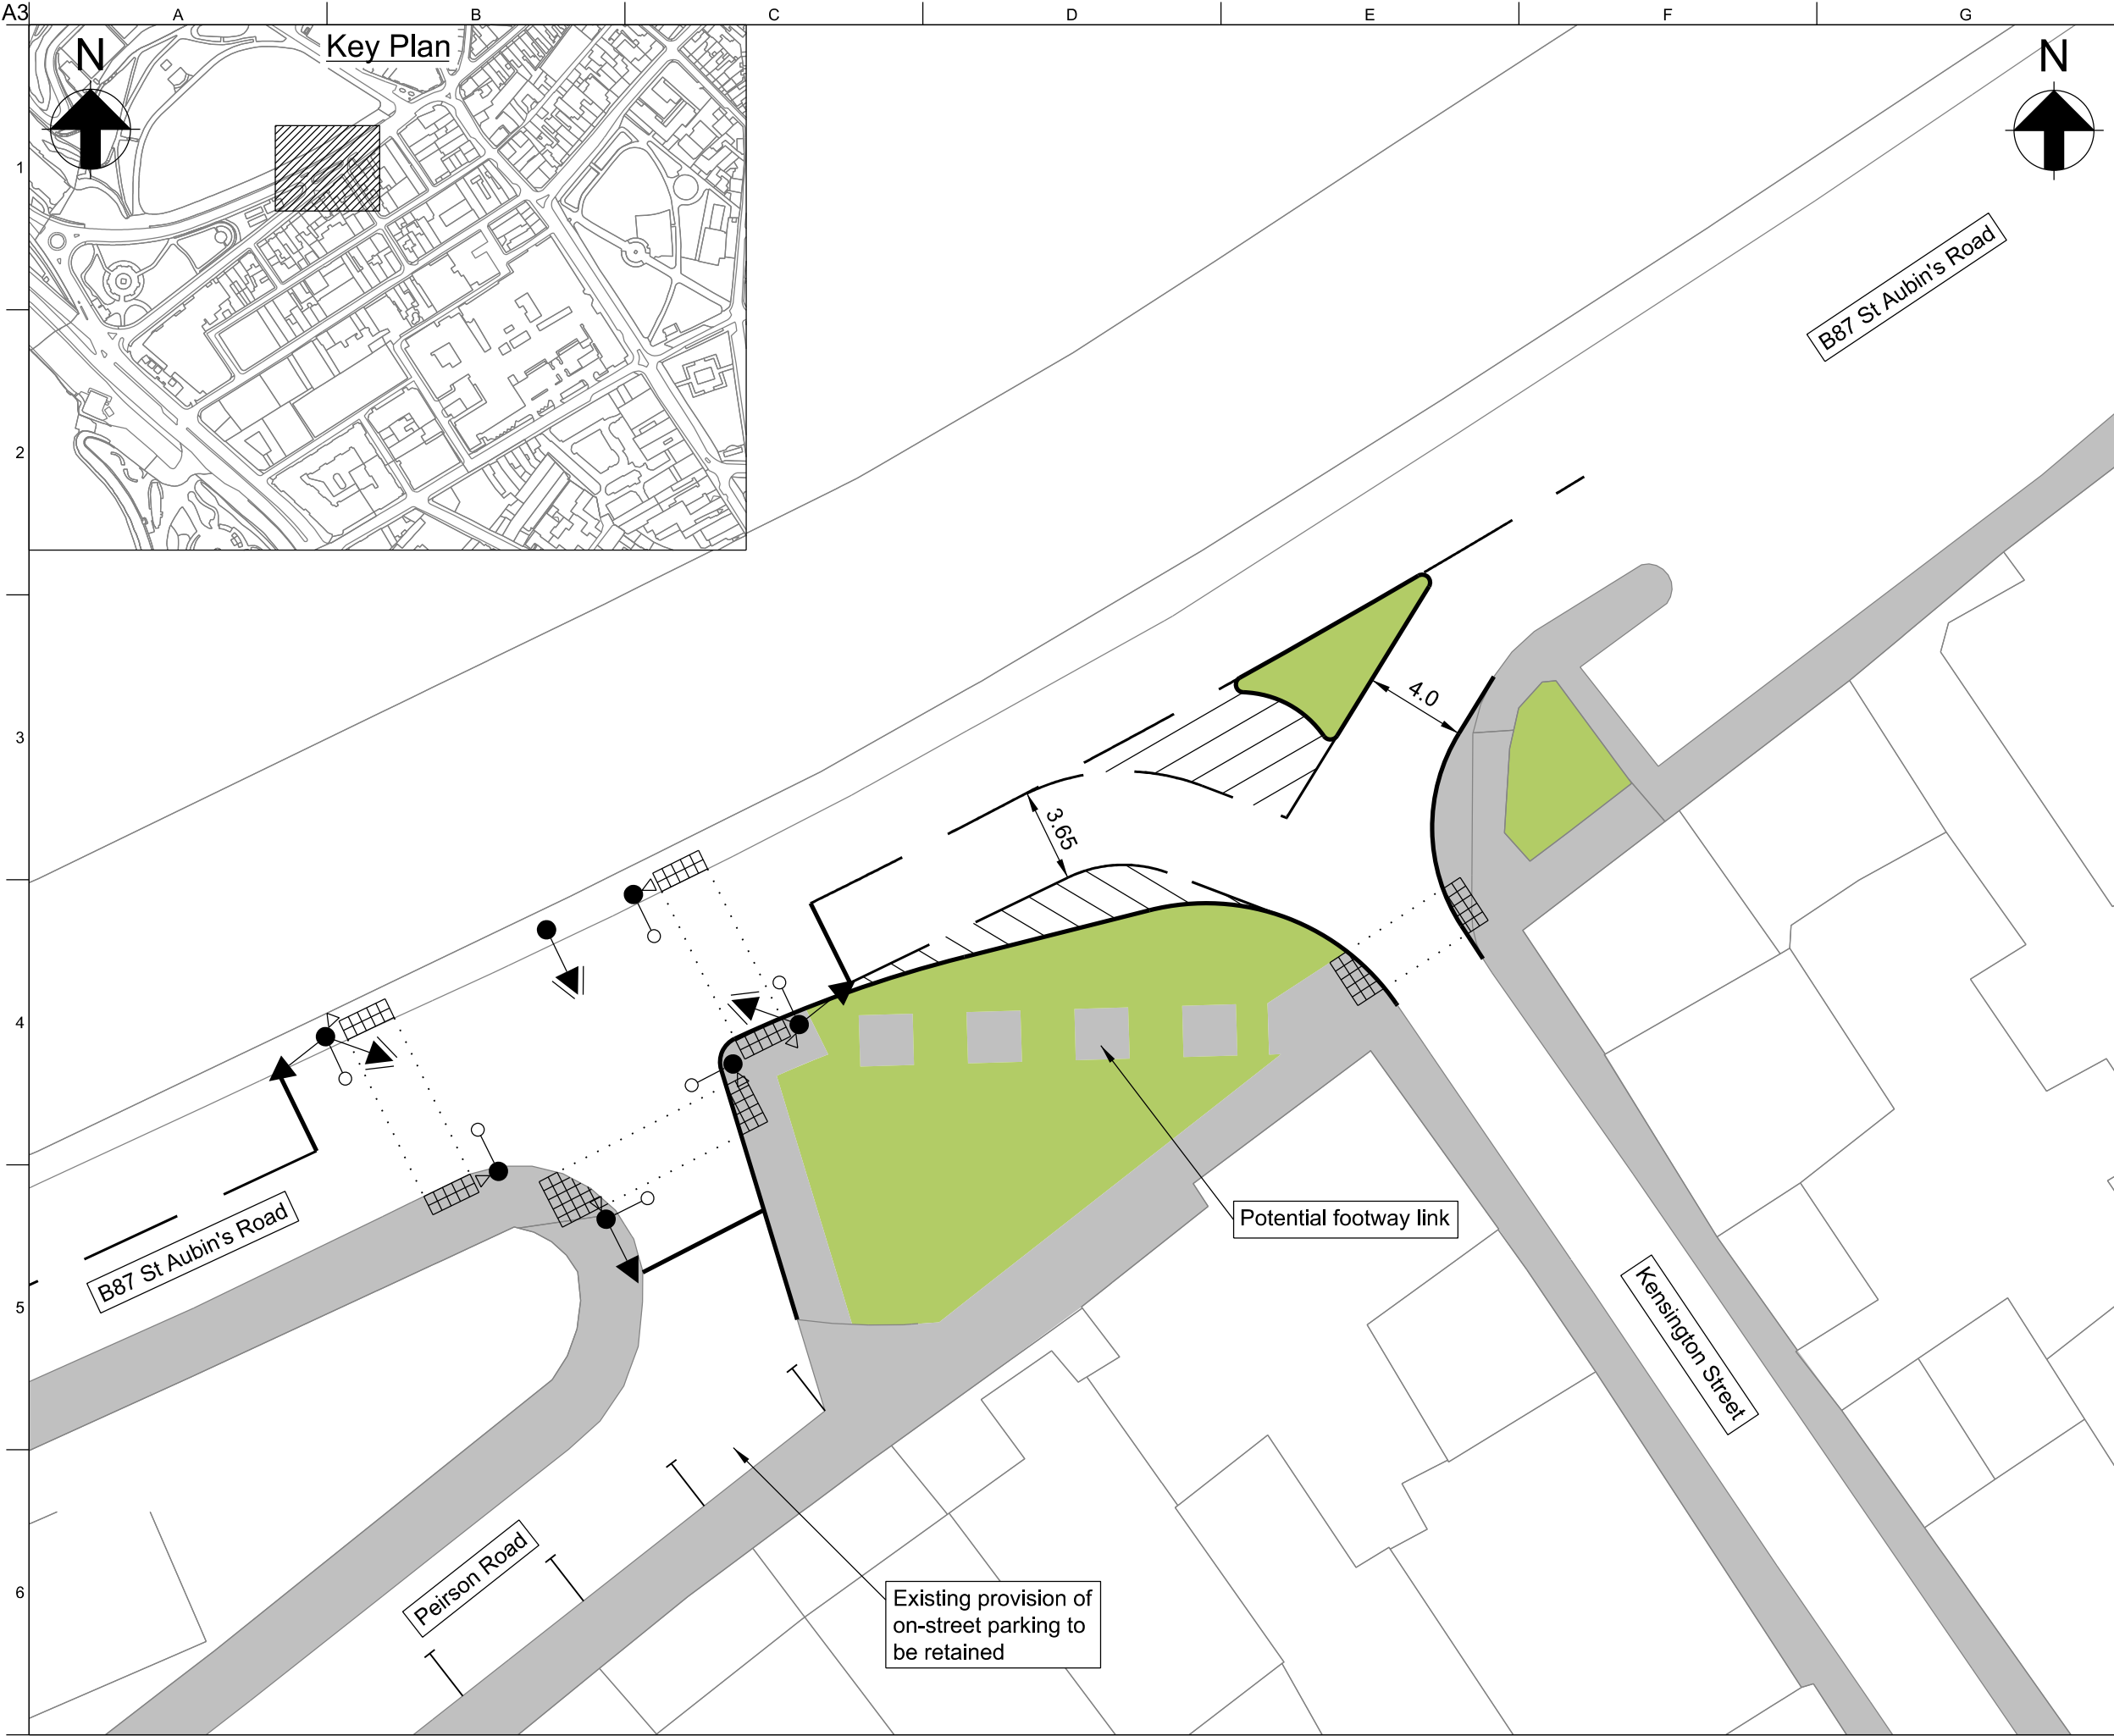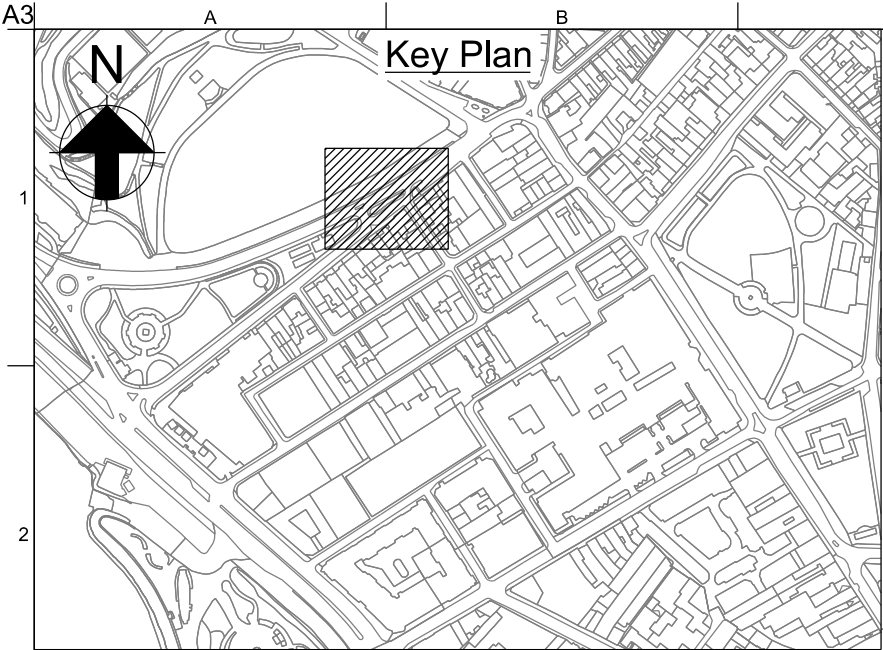

Legend

Proposed Landscaping

P01.1	28/03/18	CB	AW	BP
Issued for Approval				
Issue	Date	By	Chkd	Appd

ARUP

4 Pierhead St, Capital Waterside
Cardiff, CF10 4QP
T +44(0)29 20473727 F +44(0)29 20472277
www.arup.com

Client

Department for Transport

Job Title

Jersey Future Hospital

Drawing Title

Drawing 28: St Aubin's Road/
Peirson Road/Kensington Street
Junction (Phase 1A)



Scale at A3	1:250	Role	Civil
-------------	-------	------	-------

Suitability	Approval
-------------	----------

Job No	Rev
237035	P01.1

Drawing No

JFH-ARP-ZZ-XX-DR-Y-1032

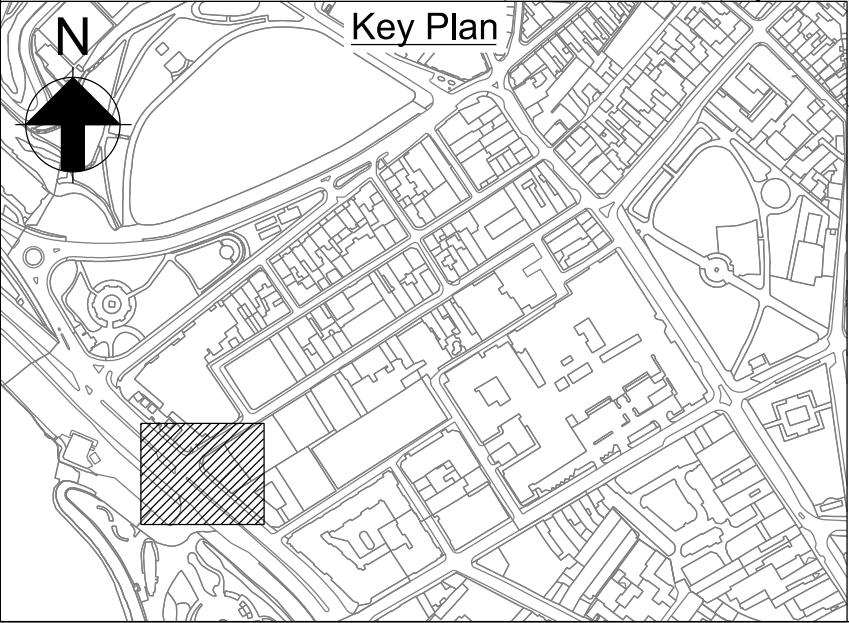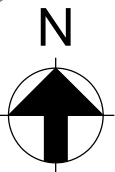

P01.1	28/03/18	CB	AW	BP
Issued for Approval				
Issue	Date	By	Chkd	Appd

ARUP

4 Pierhead St, Capital Waterside
Cardiff, CF10 4QP
T +44(0)29 20473727 F +44(0)29 20472277
www.arup.com



Client
Department for Transport

Job Title
Jersey Future Hospital

Drawing Title
Drawing 29: Esplanade/Kensington
Place (Existing)

Scale at A3	1:250	Role	Civil
Suitability	Approval		
Job No	237035		Rev
		P01.1	

Drawing No
JFH-ARP-ZZ-XX-DR-Y-1033

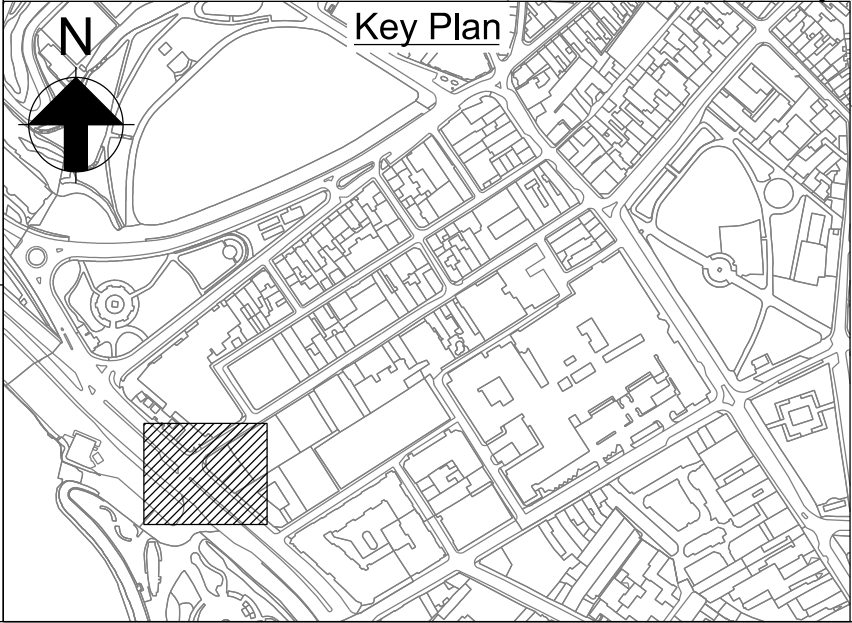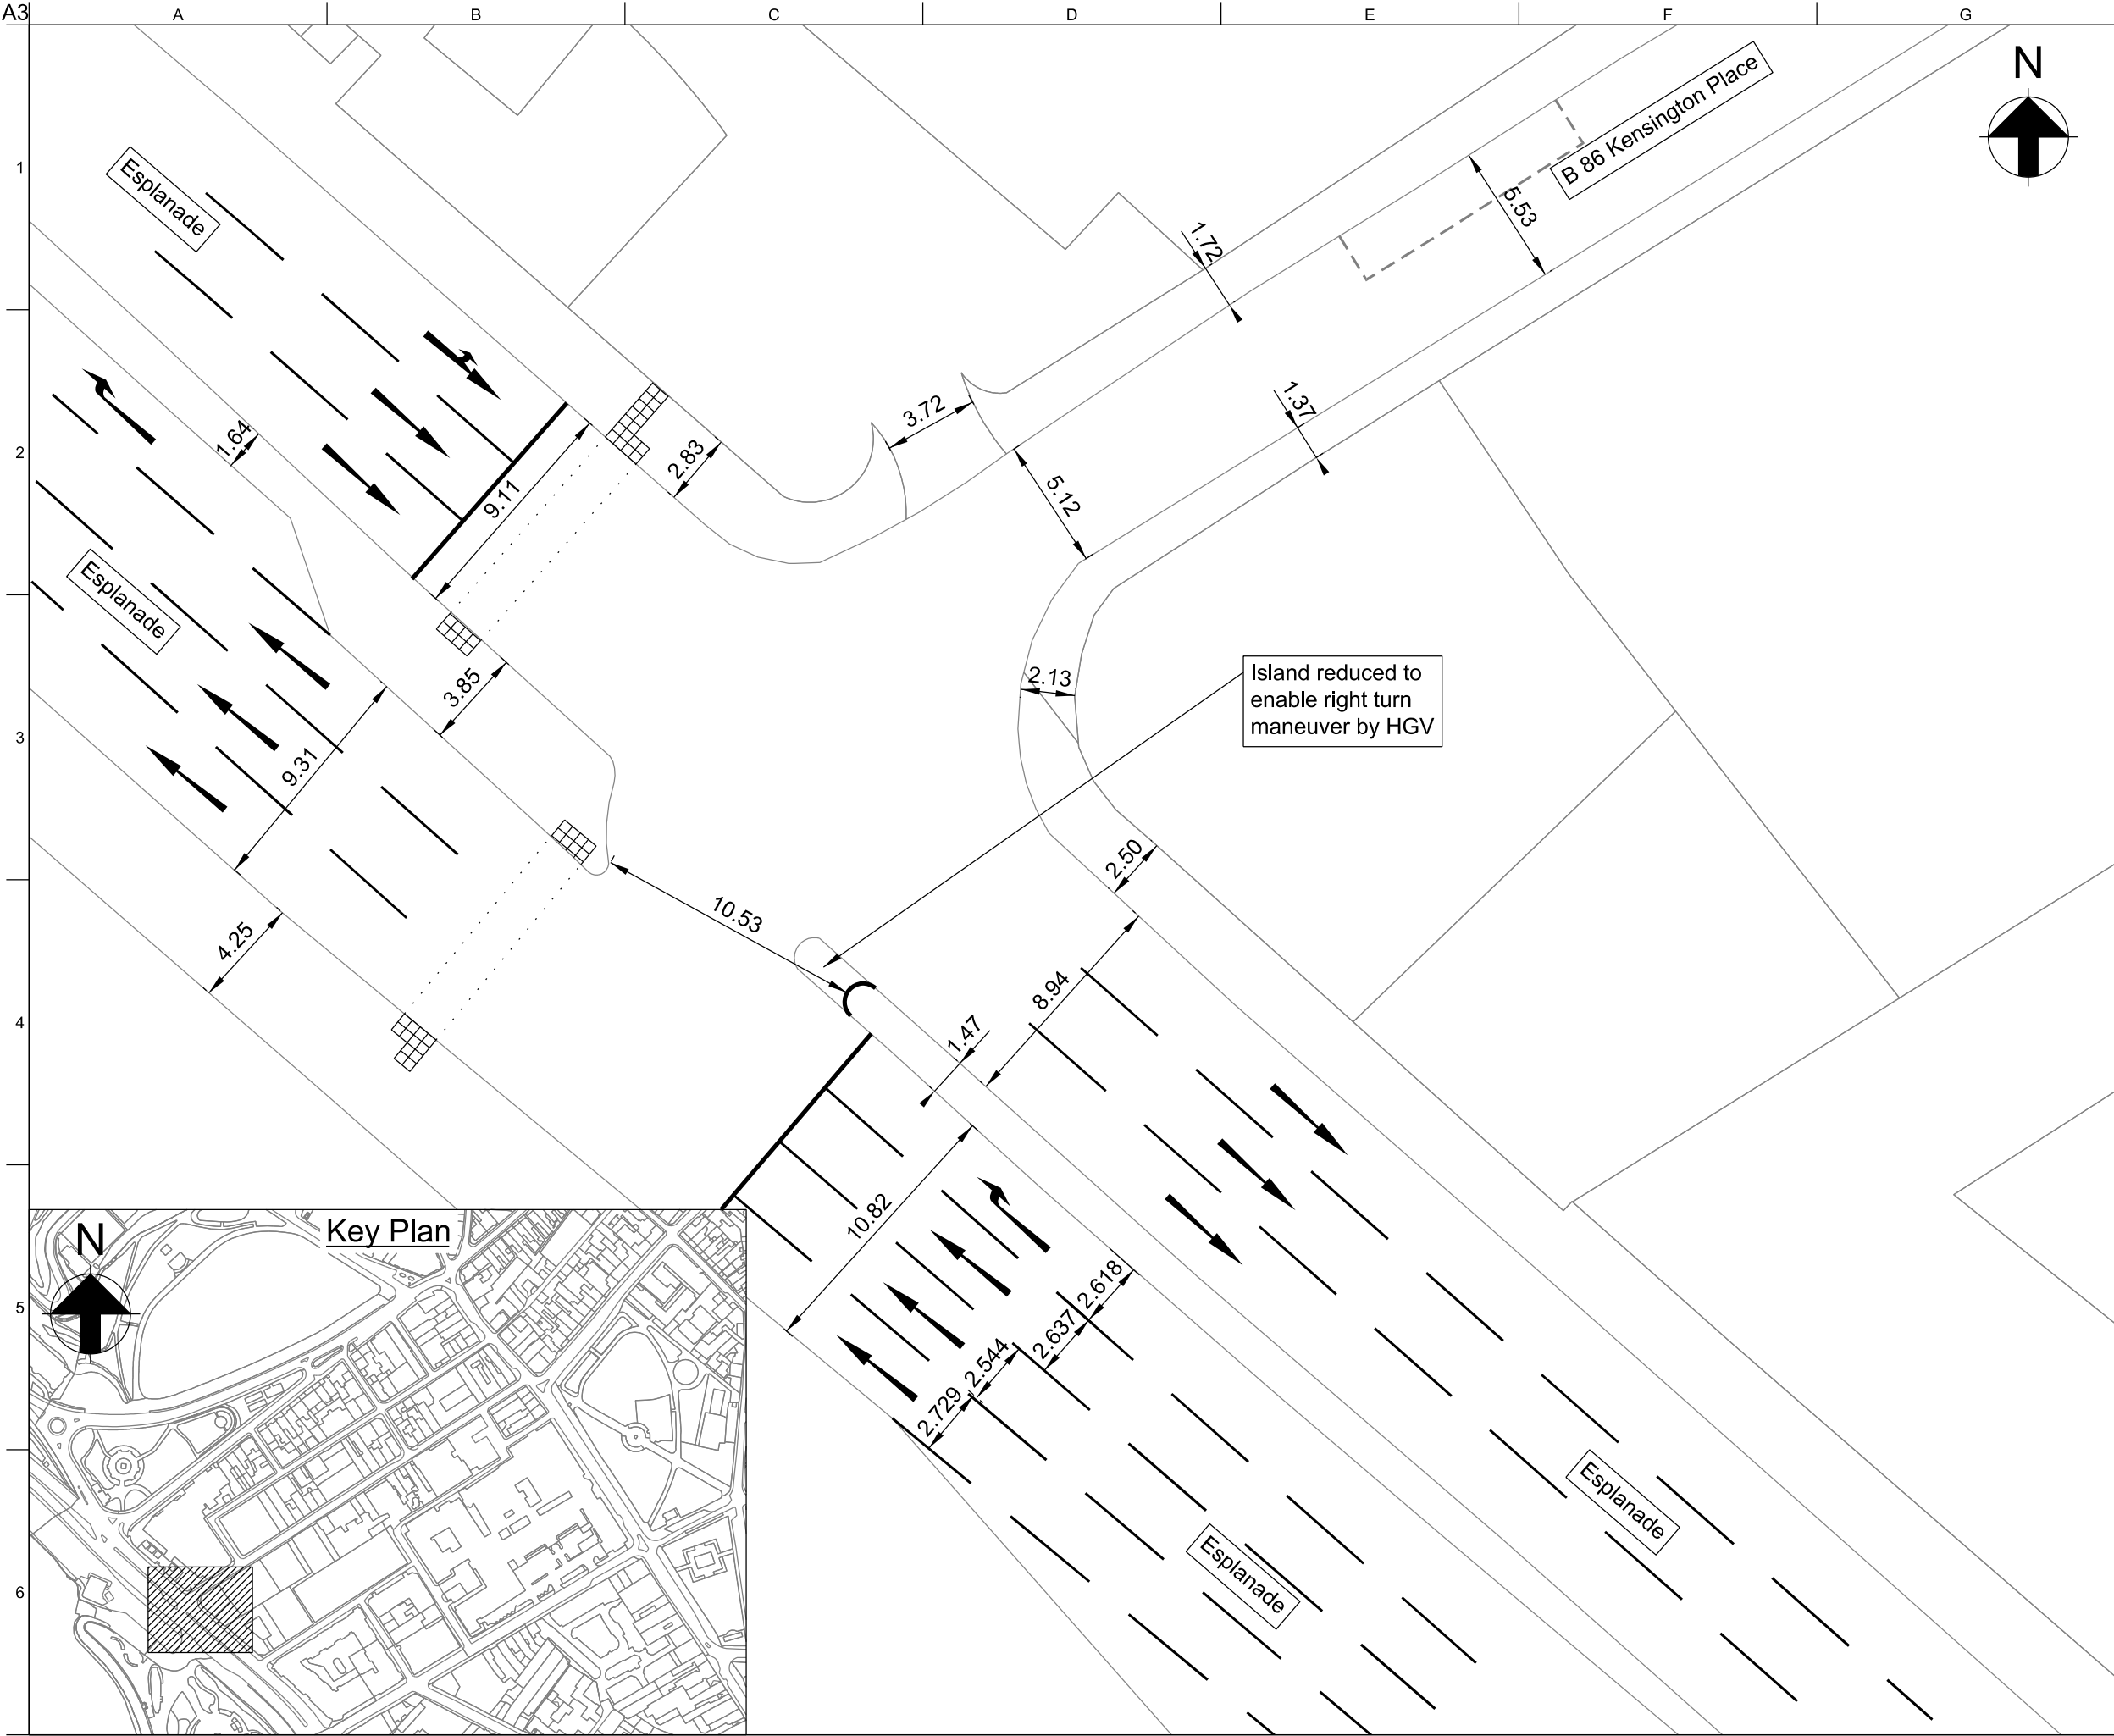

P01.1	28/03/18	CB	AW	BP
Issued for Approval				
Issue	Date	By	Chkd	Appd

ARUP

4 Pierhead St, Capital Waterside
Cardiff, CF10 4QP
T +44(0)29 20473727 F +44(0)29 20472277
www.arup.com

Client
Department for Transport

Job Title
Jersey Future Hospital


Drawing Title
Drawing 30: Esplanade/Kensington
Place (Phase 1A)

Scale at A3	1:250	Role	Civil
-------------	-------	------	-------

Suitability	Approval
-------------	----------

Job No	Rev
237035	P01.1

Drawing No
JFH-ARP-ZZ-XX-DR-Y-1034

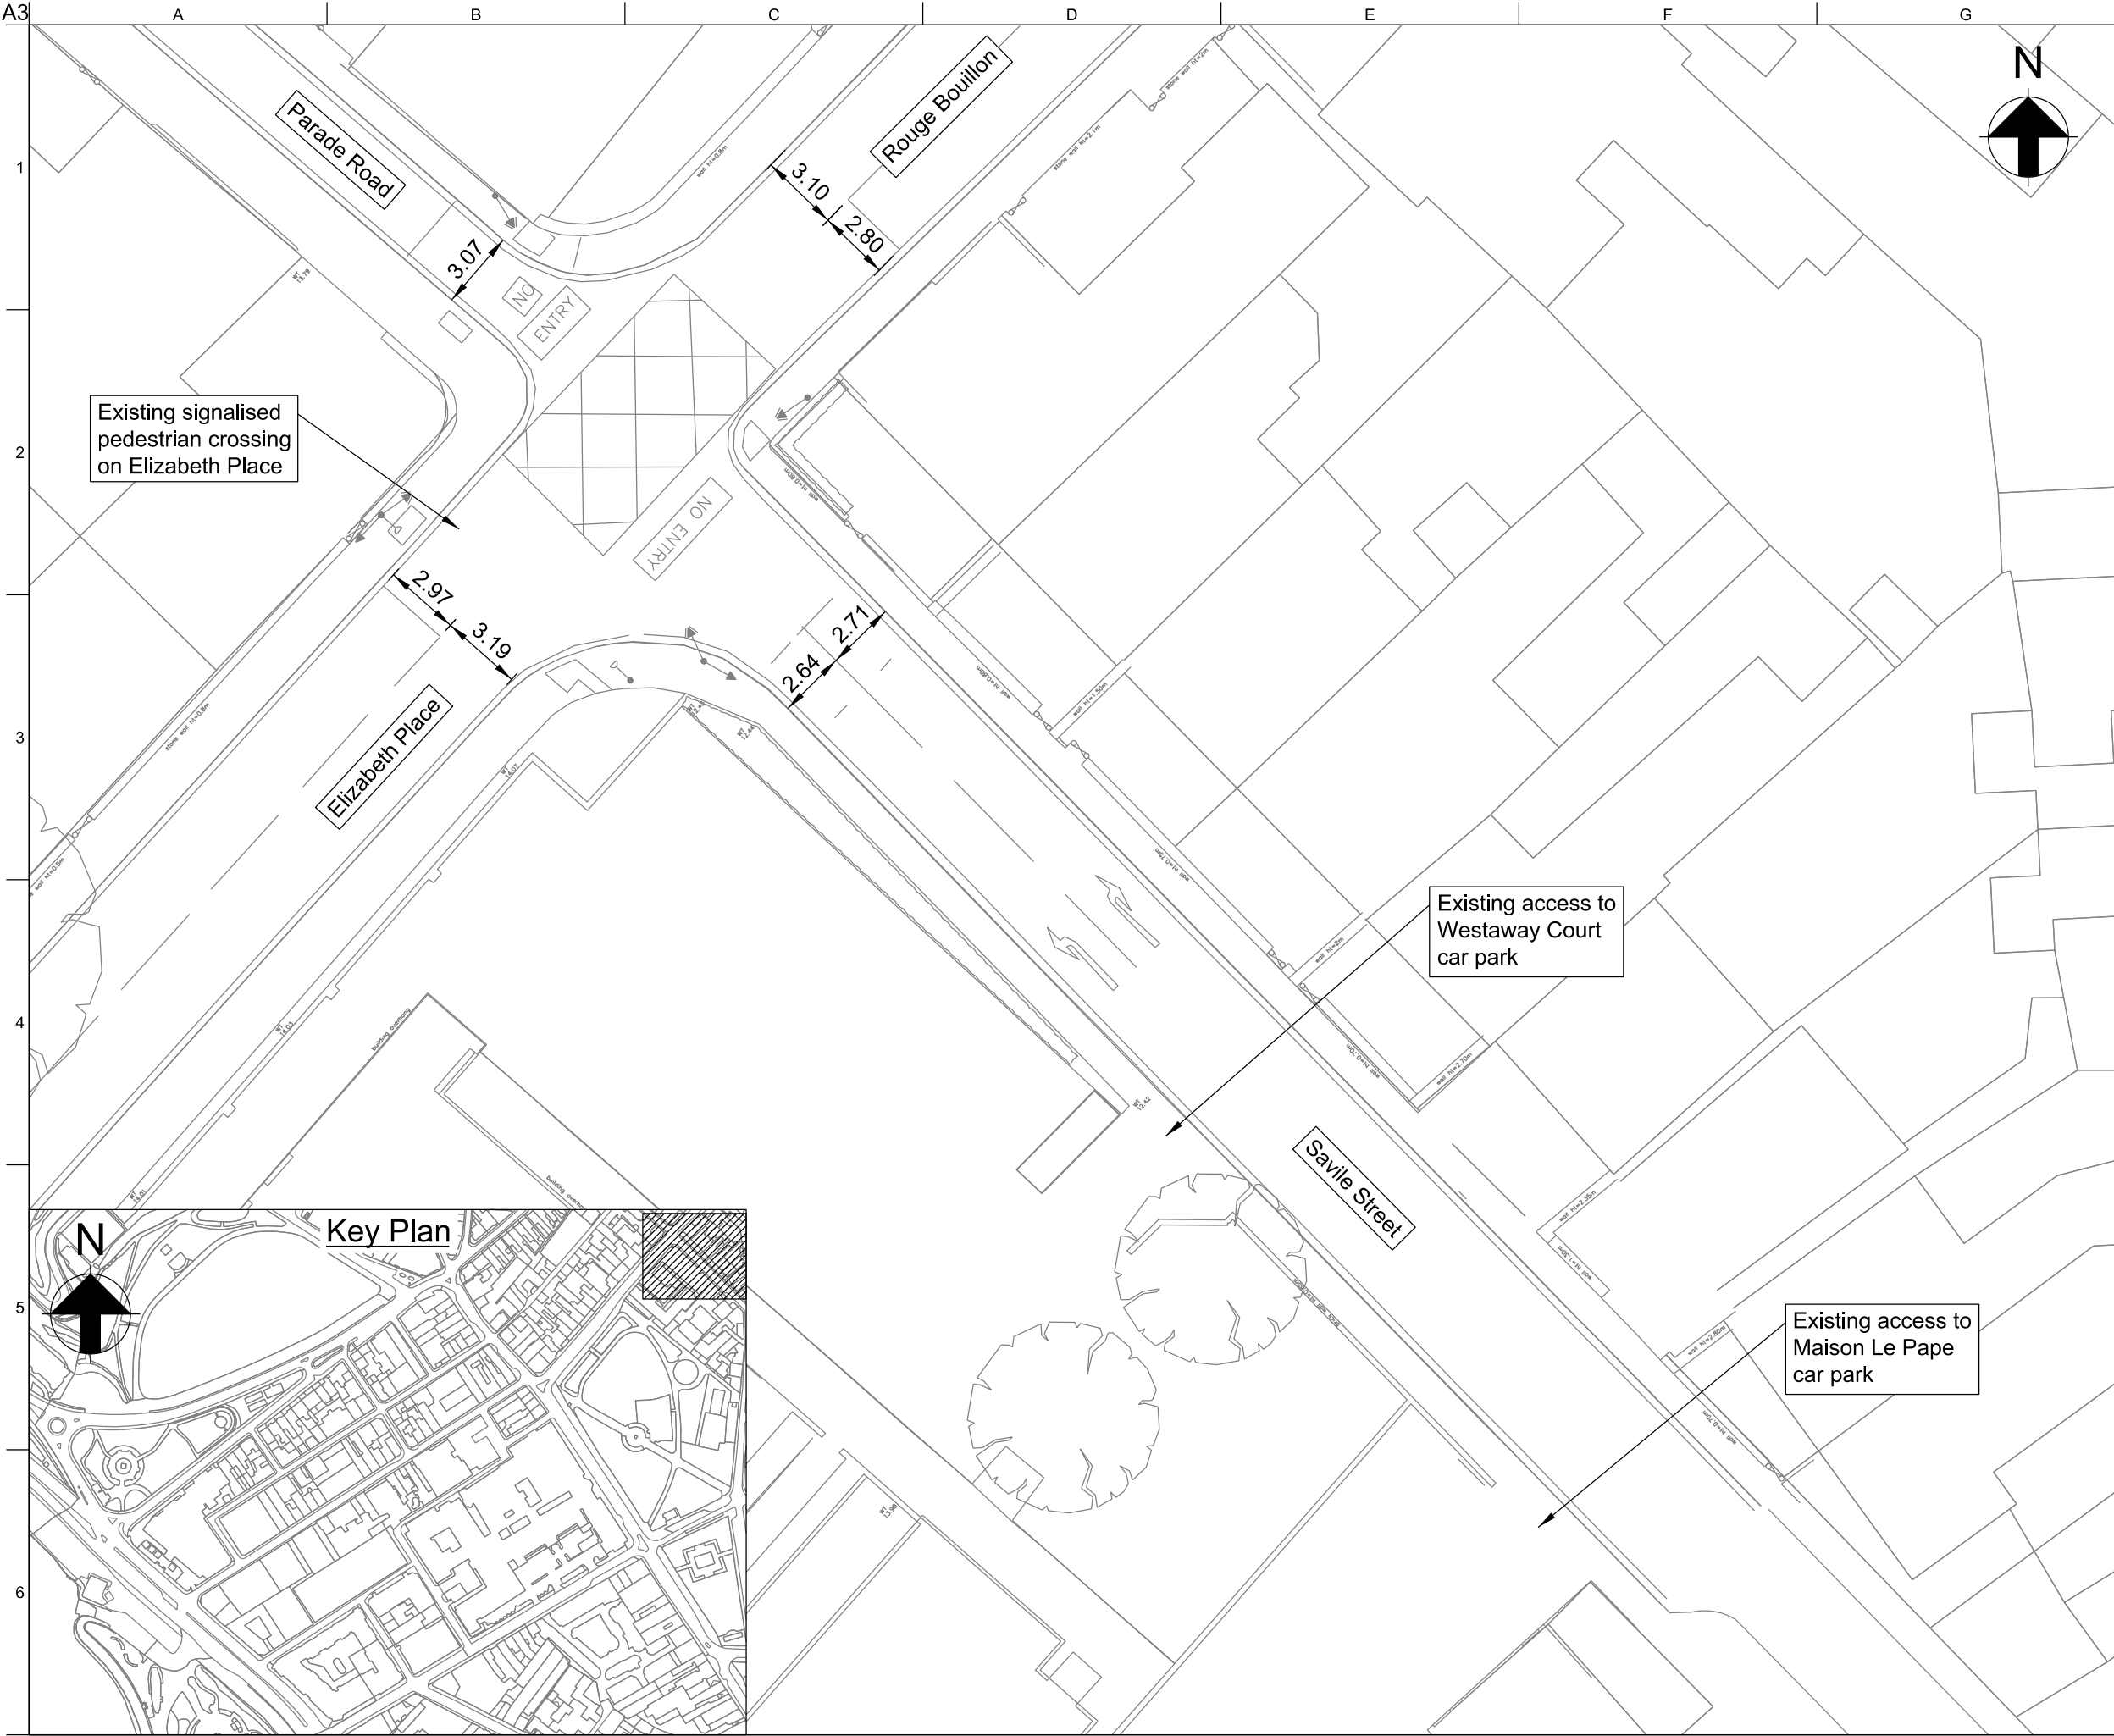

- Legend**
- Existing Pedestrian Display Unit
 - Existing Primary Signal Head
 - Existing Secondary Signal Head

P01.1	28/03/18	CB	AW	BP
Issued for Approval				
Issue	Date	By	Chkd	Appd

ARUP

4 Pierhead St, Capital Waterside
Cardiff, CF10 4QP
T +44(0)29 20473727 F +44(0)29 20472277
www.arup.com

Client
Department for Transport

Job Title
Jersey Future Hospital


Drawing Title
Drawing 31: Rouge Bouillon/Savile Street/Elizabeth Place/Parade Road Junction and Westaway Court (Existing)

Scale at A3 1:250 Role Civil

Suitability Approval

Job No 237035 Rev P01.1

Drawing No JFH-ARP-ZZ-XX-DR-Y-1035

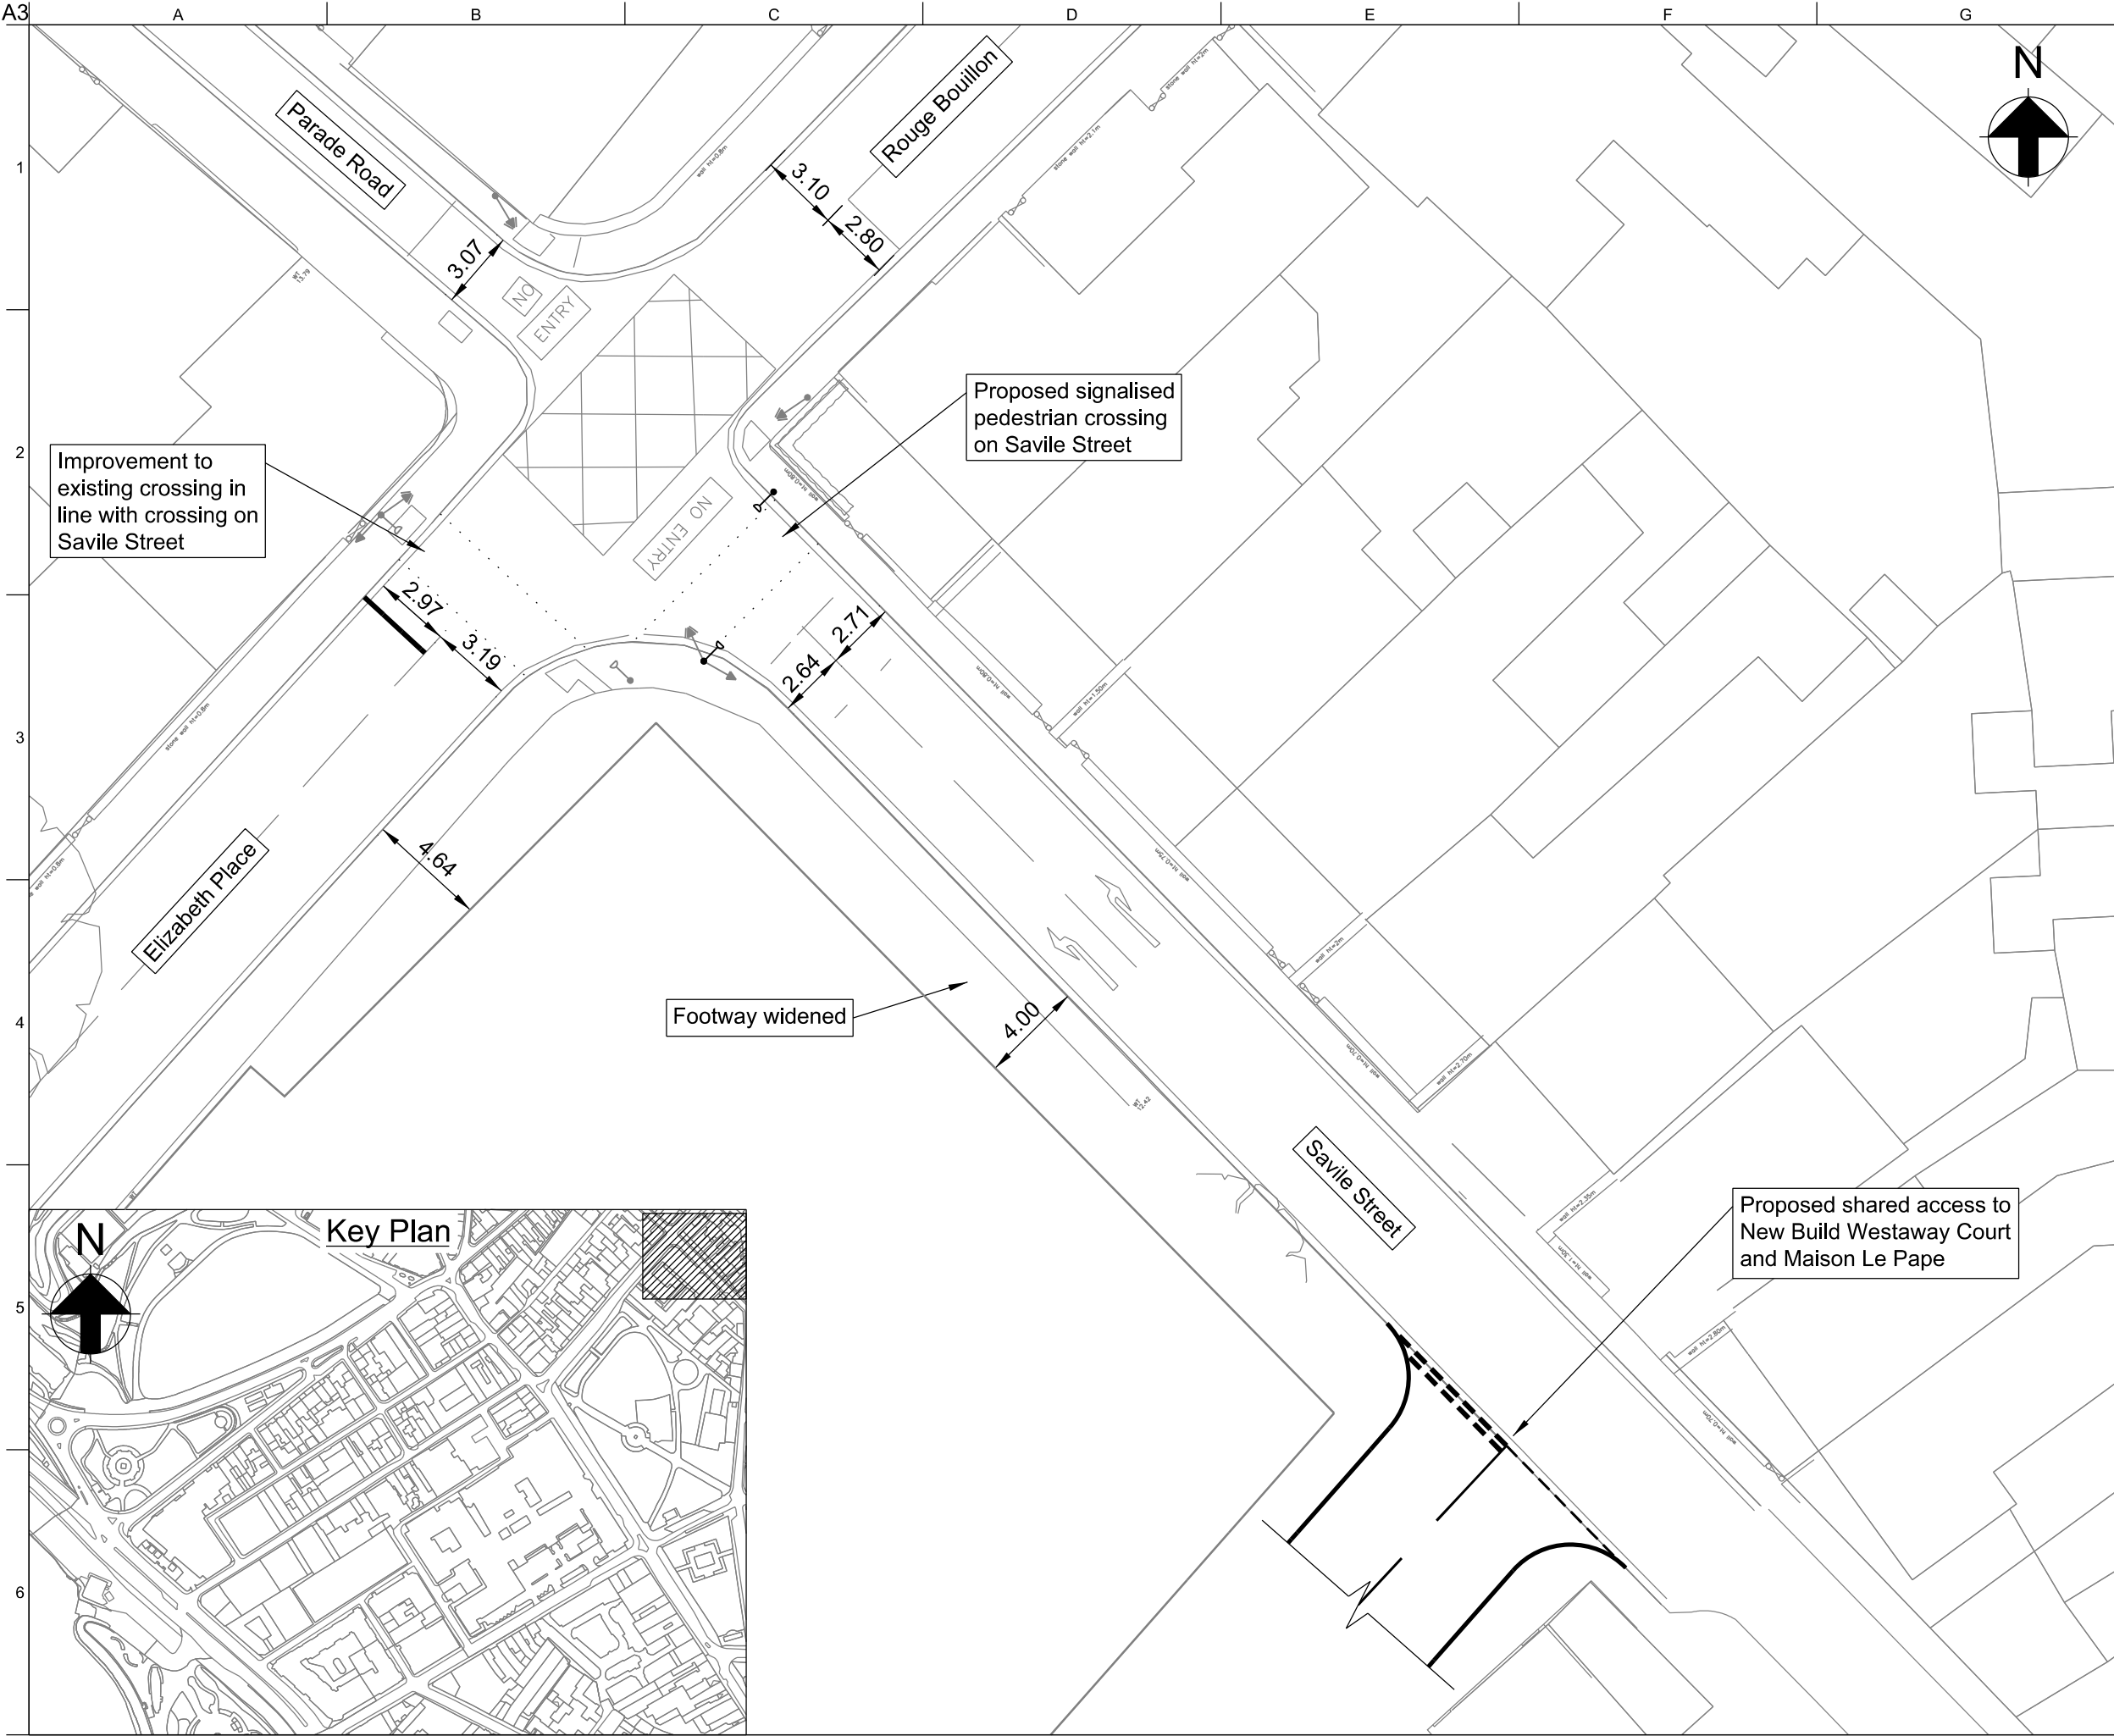


Improvement to existing crossing in line with crossing on Savile Street

Proposed signalised pedestrian crossing on Savile Street

Footway widened

Proposed shared access to New Build Westaway Court and Maison Le Pape

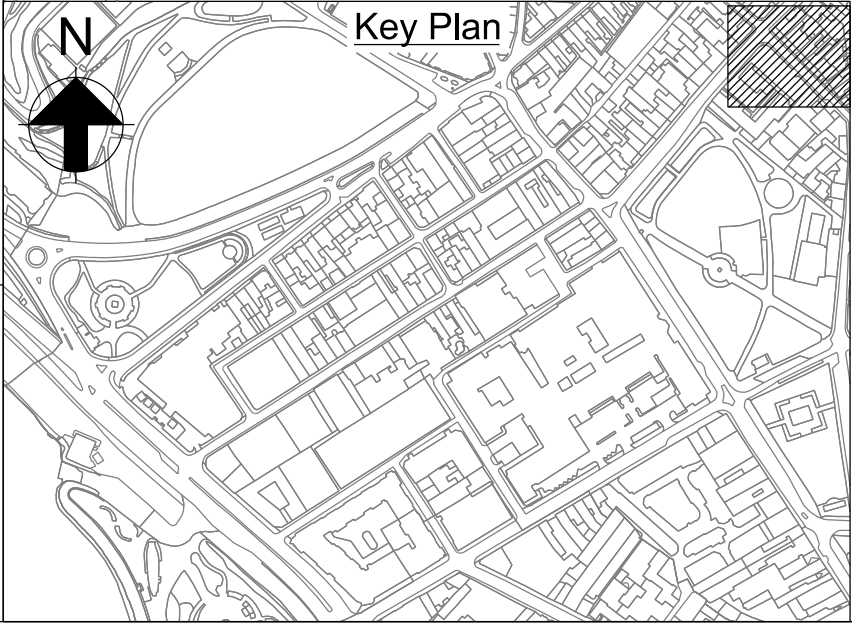

Legend

- Existing Pedestrian Display Unit
- Existing Primary Signal Head
- Existing Secondary Signal Head
- Proposed Pedestrian Display Unit

P01.1	28/03/18	CB	AW	BP
Issued for Approval				
Issue	Date	By	Chkd	Appd

ARUP

4 Pierhead St, Capital Waterside
Cardiff, CF10 4QP
T +44(0)29 20473727 F +44(0)29 20472277
www.arup.com

Client
Department for Transport

Job Title
Jersey Future Hospital



Drawing Title
Drawing 32: Rouge Bouillon/Savile Street/Elizabeth Place/Parade Road Junction and Westaway Court (Phase 1B)

Scale at A3 1:250 Role Civil

Suitability Approval

Job No 237035 Rev P01.1

Drawing No JFH-ARP-ZZ-XX-DR-Y-1036

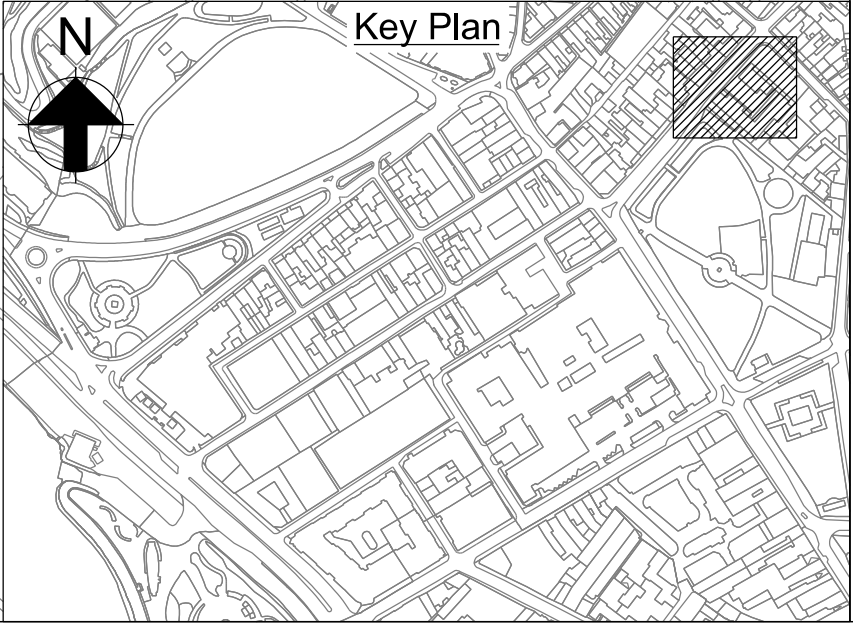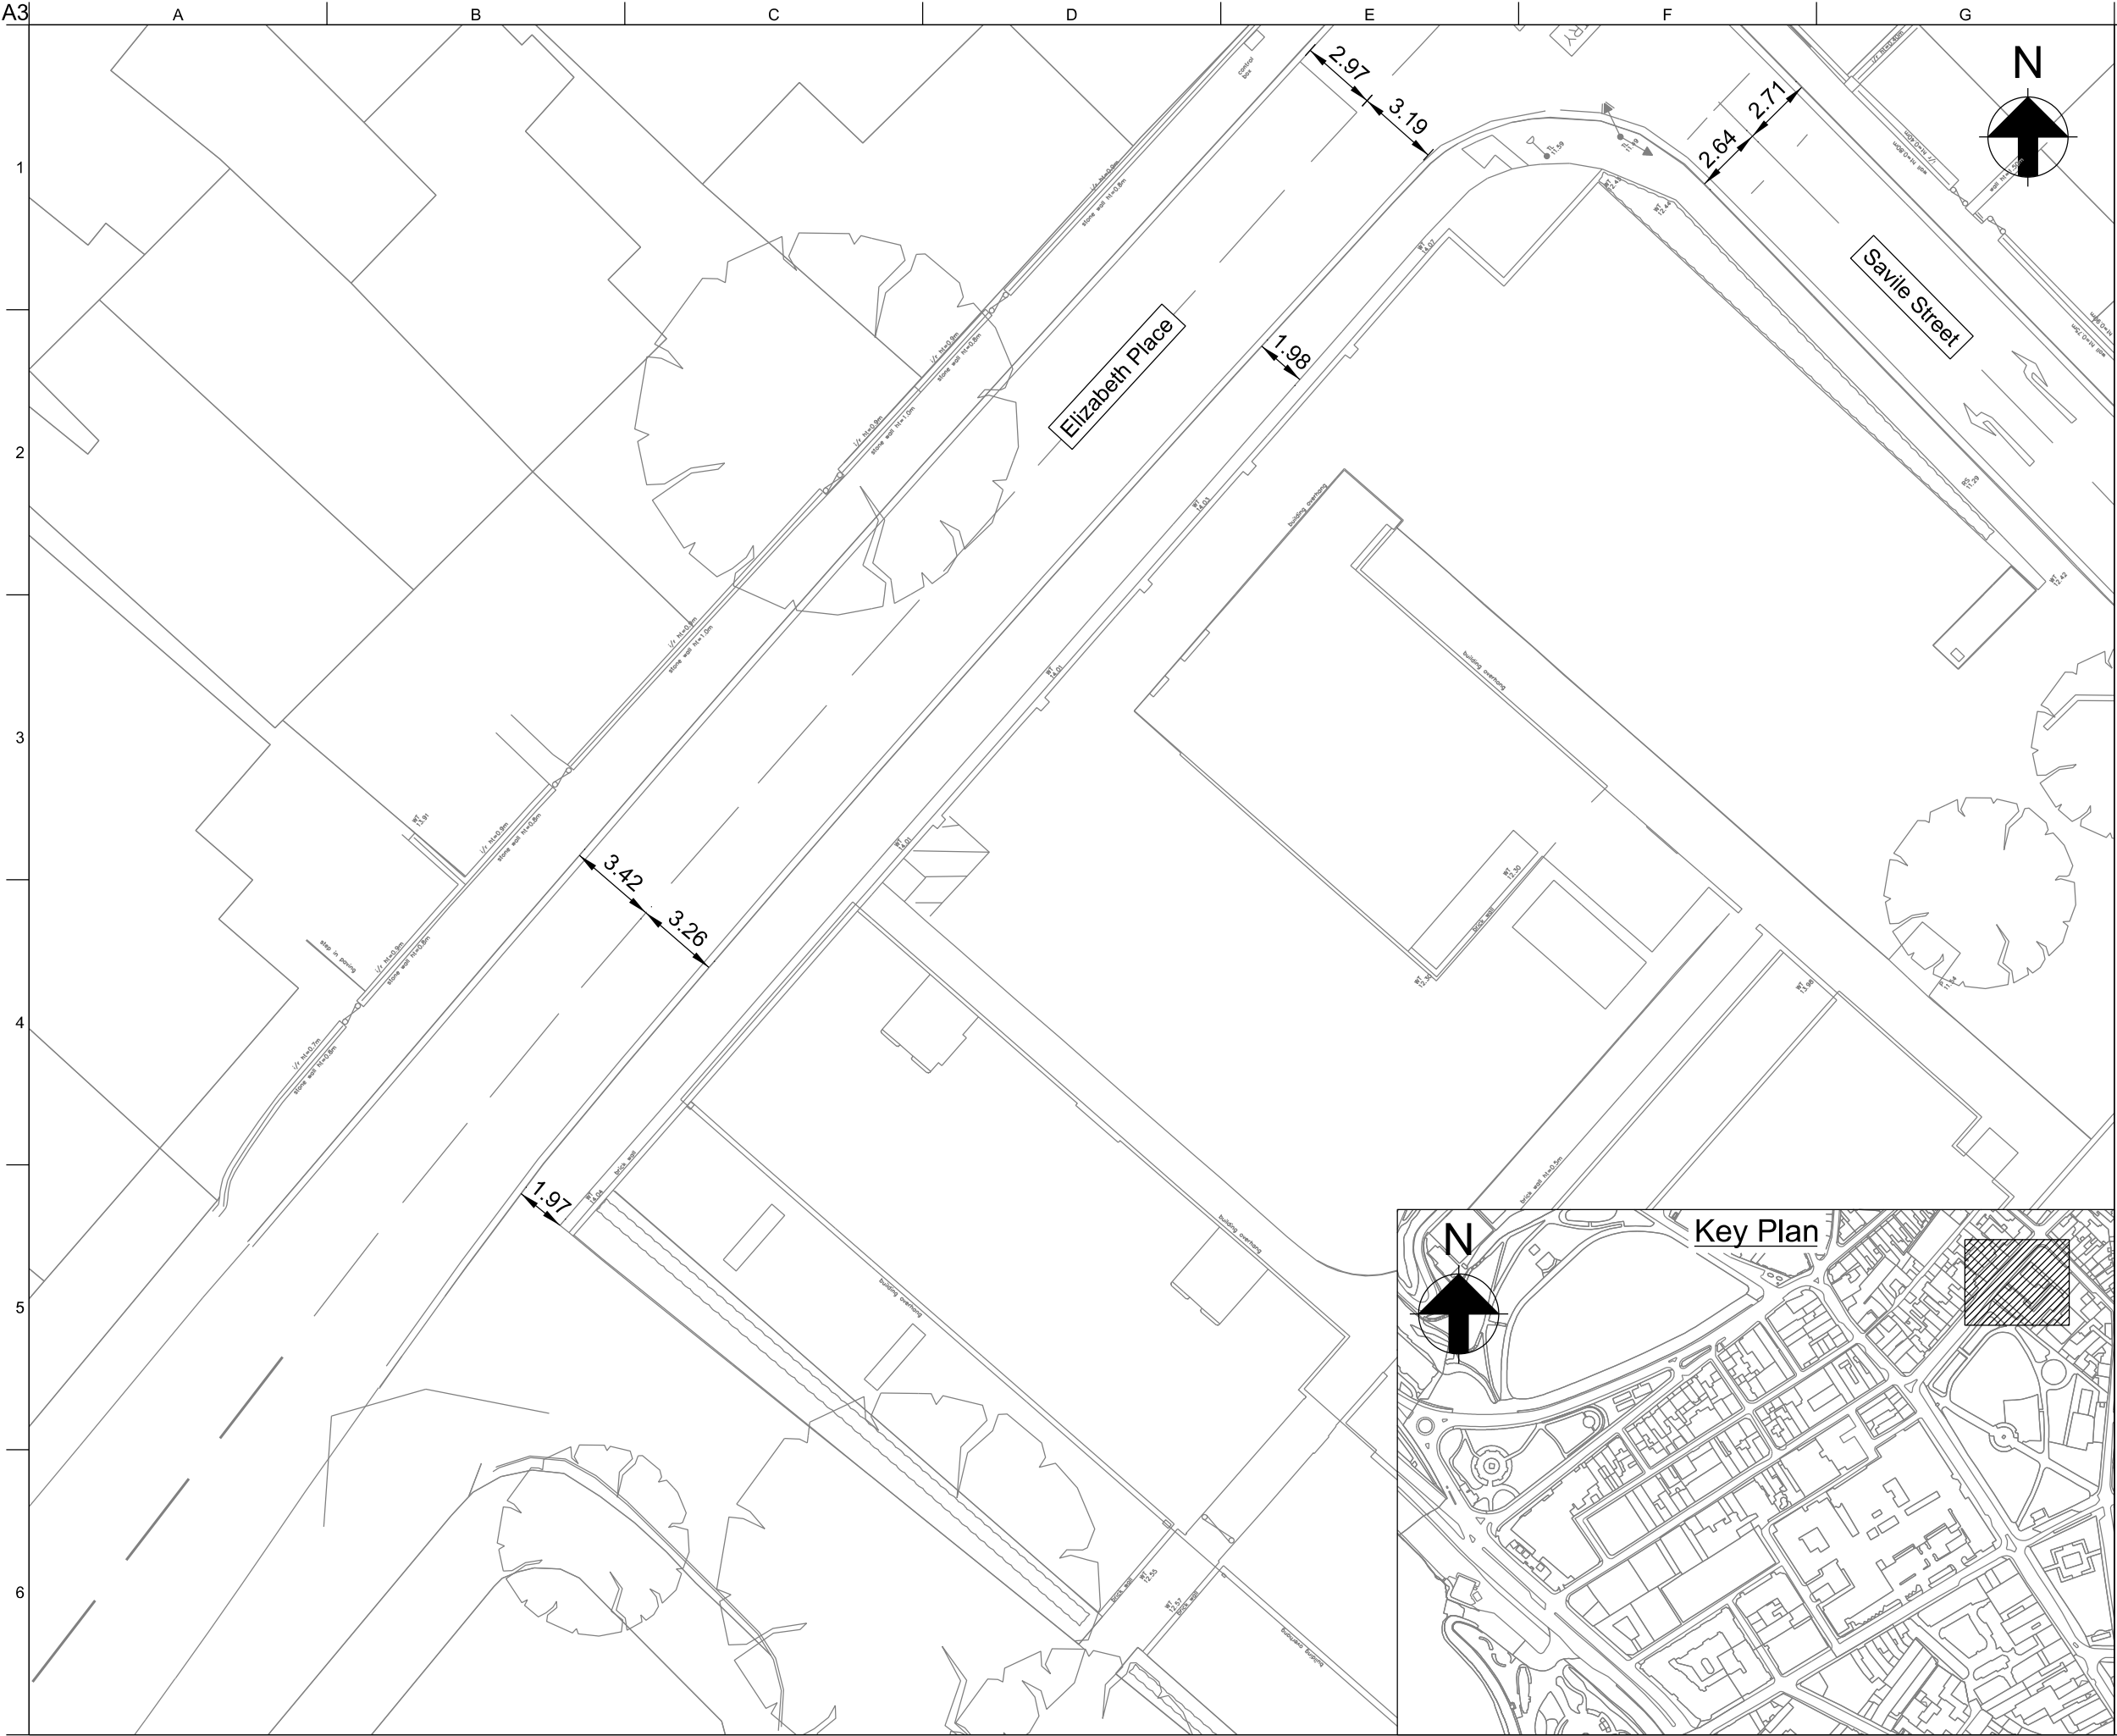

- Legend**
- Existing Pedestrian Display Unit
 - Existing Primary Signal Head
 - Existing Secondary Signal Head

P01.1	28/03/18	CB	AW	BP
Issued for Approval				
Issue	Date	By	Chkd	Appd

ARUP

4 Pierhead St, Capital Waterside
Cardiff, CF10 4QP
T +44(0)29 20473727 F +44(0)29 20472277
www.arup.com

Client
Department for Transport


Job Title
Jersey Future Hospital

Drawing Title
Drawing 33: Elizabeth Place
(Existing)

Scale at A3	1:250	Role	Civil
Suitability	Approval		

Job No	Rev
237035	P01.1

Drawing No
JFH-ARP-ZZ-XX-DR-Y-1037

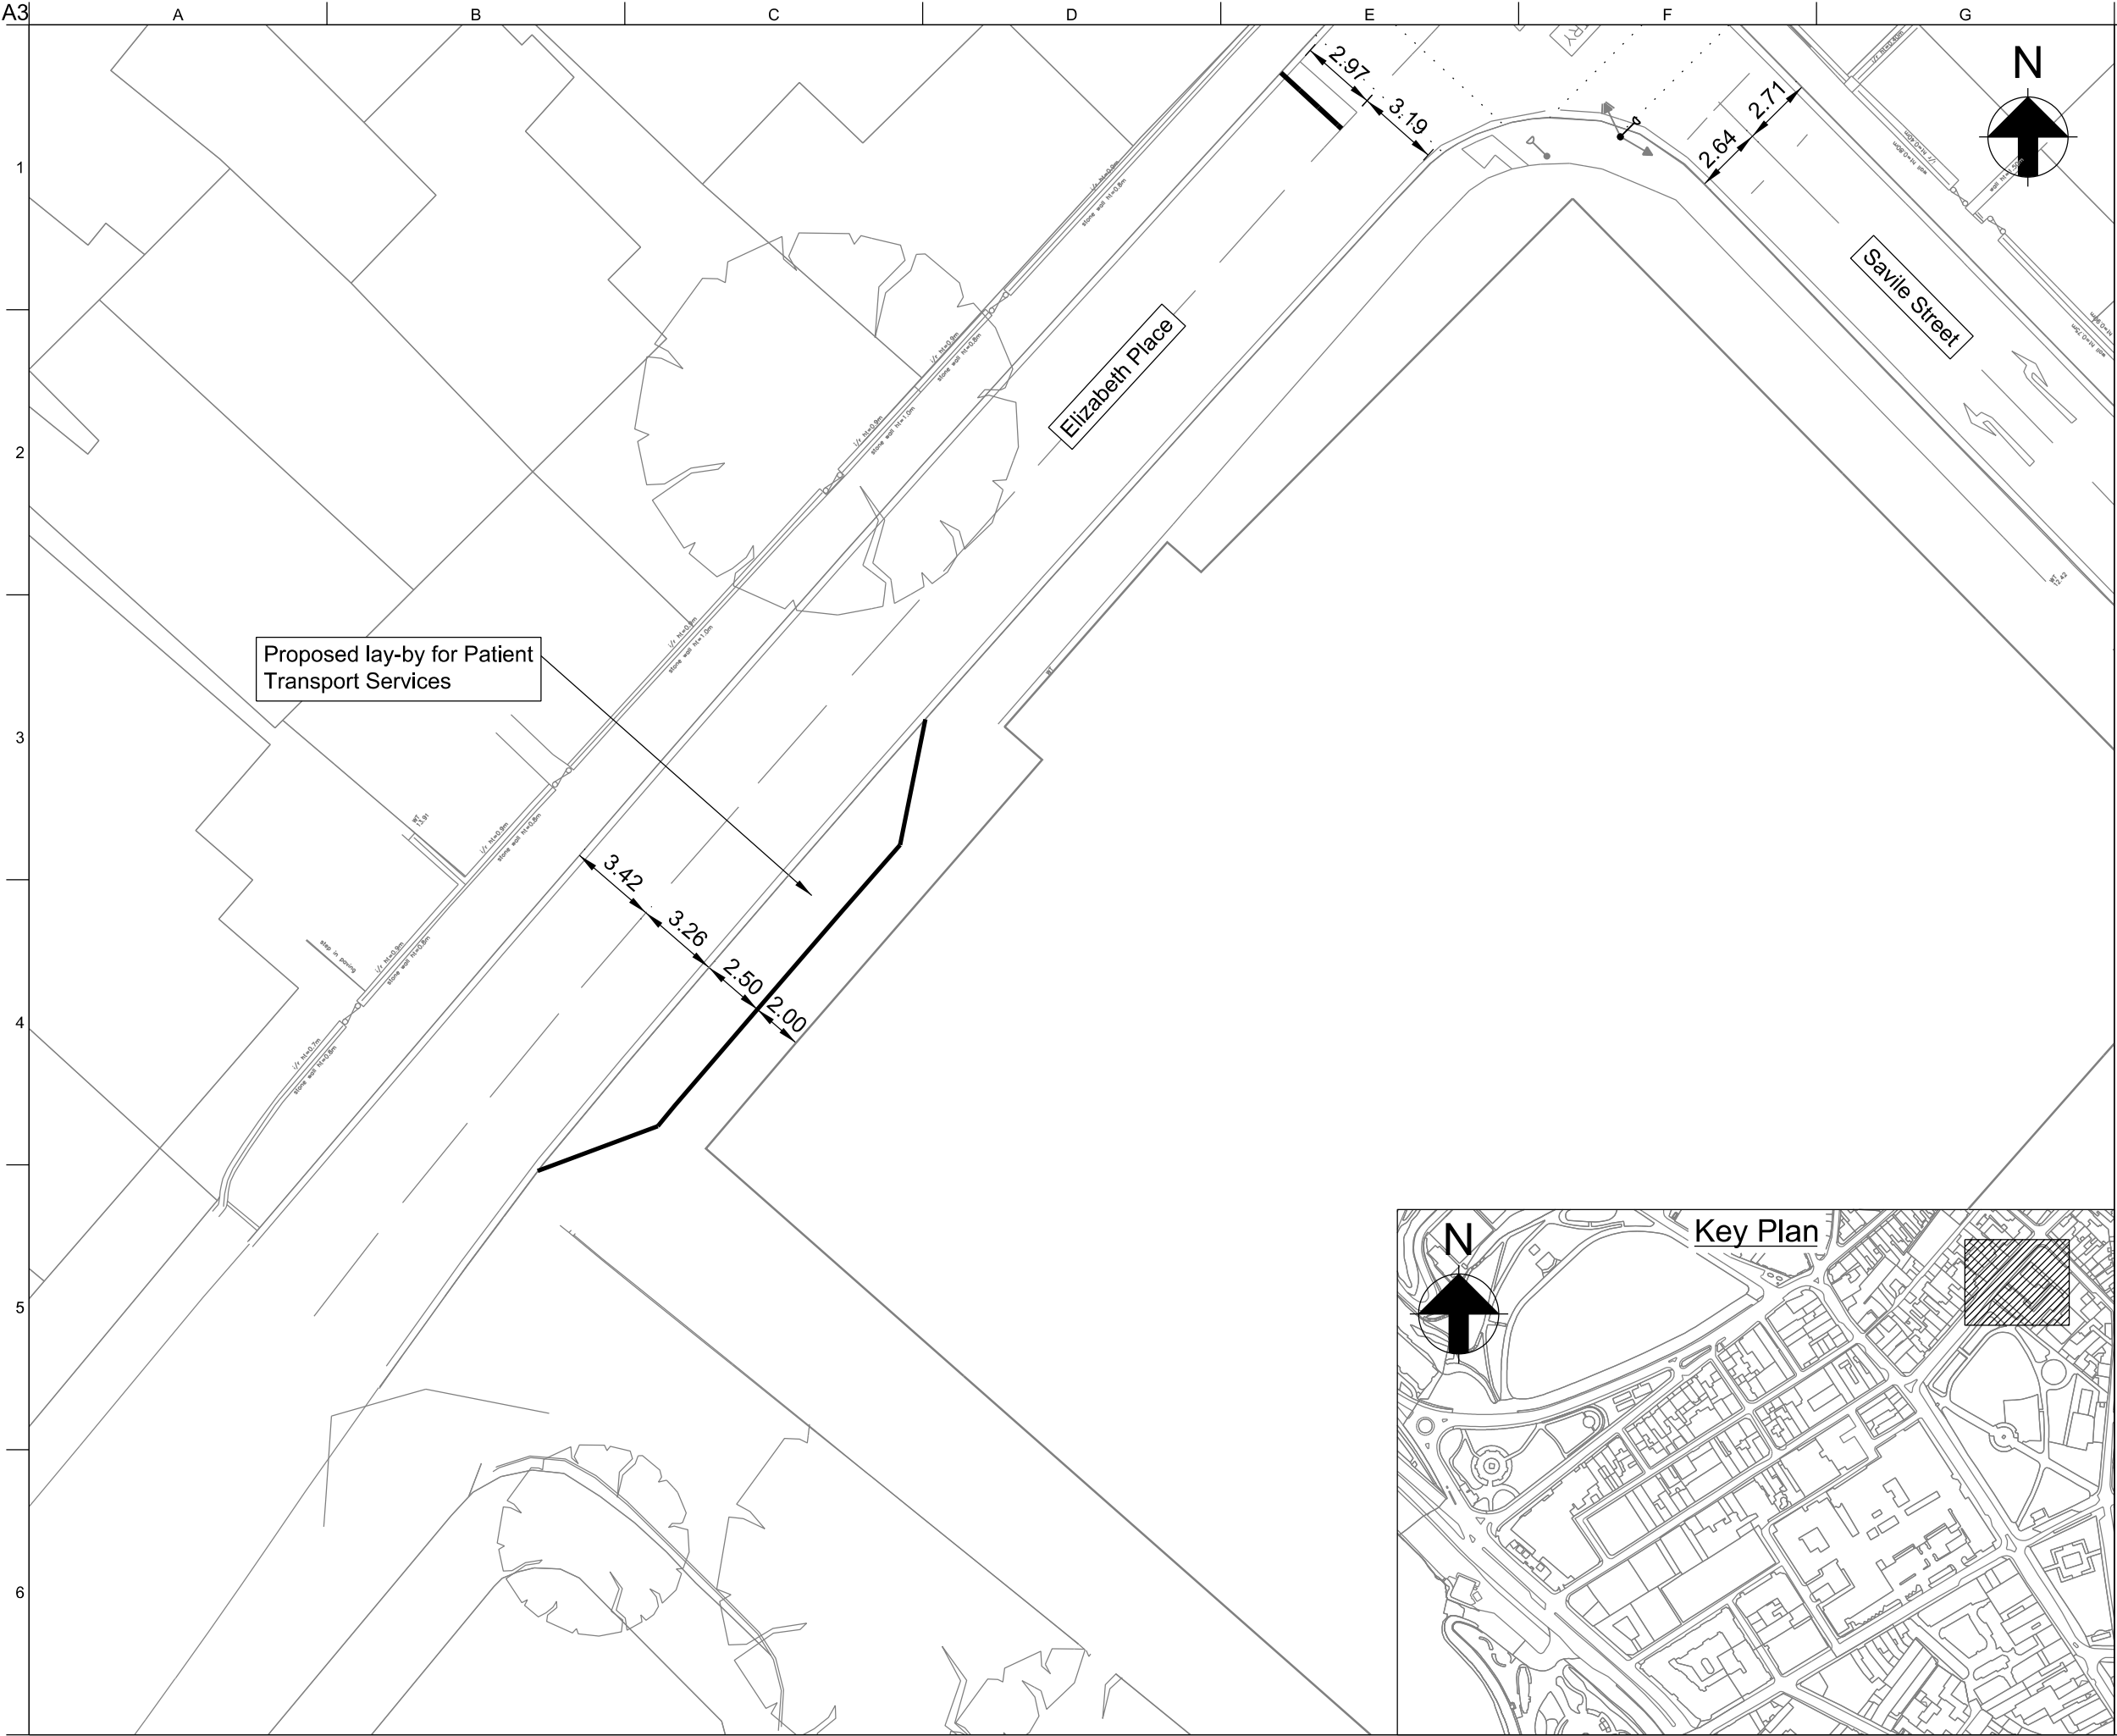

- Legend**
- Existing Pedestrian Display Unit
 - Existing Primary Signal Head
 - Existing Secondary Signal Head
 - Proposed Pedestrian Display Unit

P01.1	28/03/18	CB	AW	BP
Issued for Approval				
Issue	Date	By	Chkd	Appd

ARUP



4 Pierhead St, Capital Waterside
Cardiff, CF10 4QP
T +44(0)29 20473727 F +44(0)29 20472277
www.arup.com

Client
Department for Transport

Job Title
Jersey Future Hospital

Drawing Title
Drawing 34: Elizabeth Place
(Phase 1B)

Scale at A3	1:250	Role	Civil
Suitability	Approval		
Job No	237035		Rev
			P01.1
Drawing No			
JFH-ARP-ZZ-XX-DR-Y-1038			

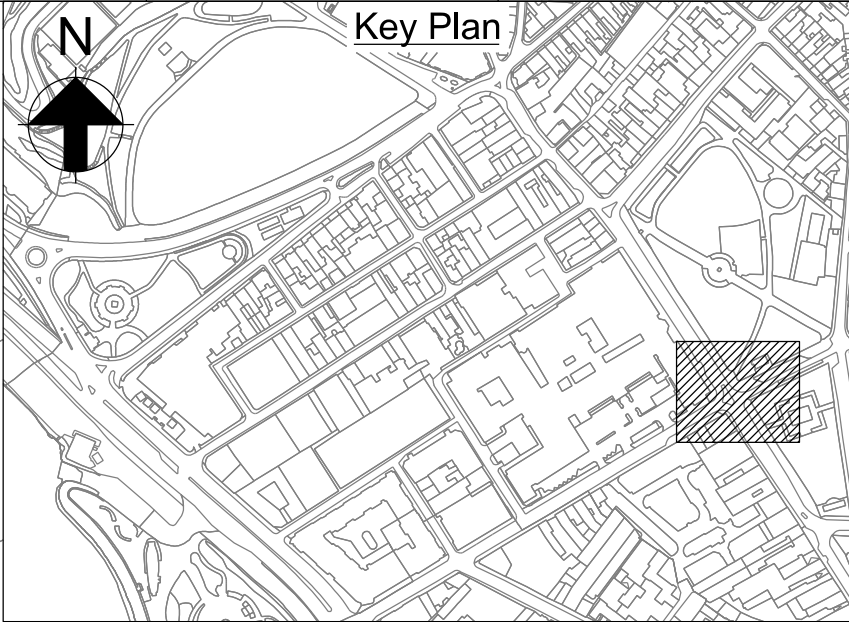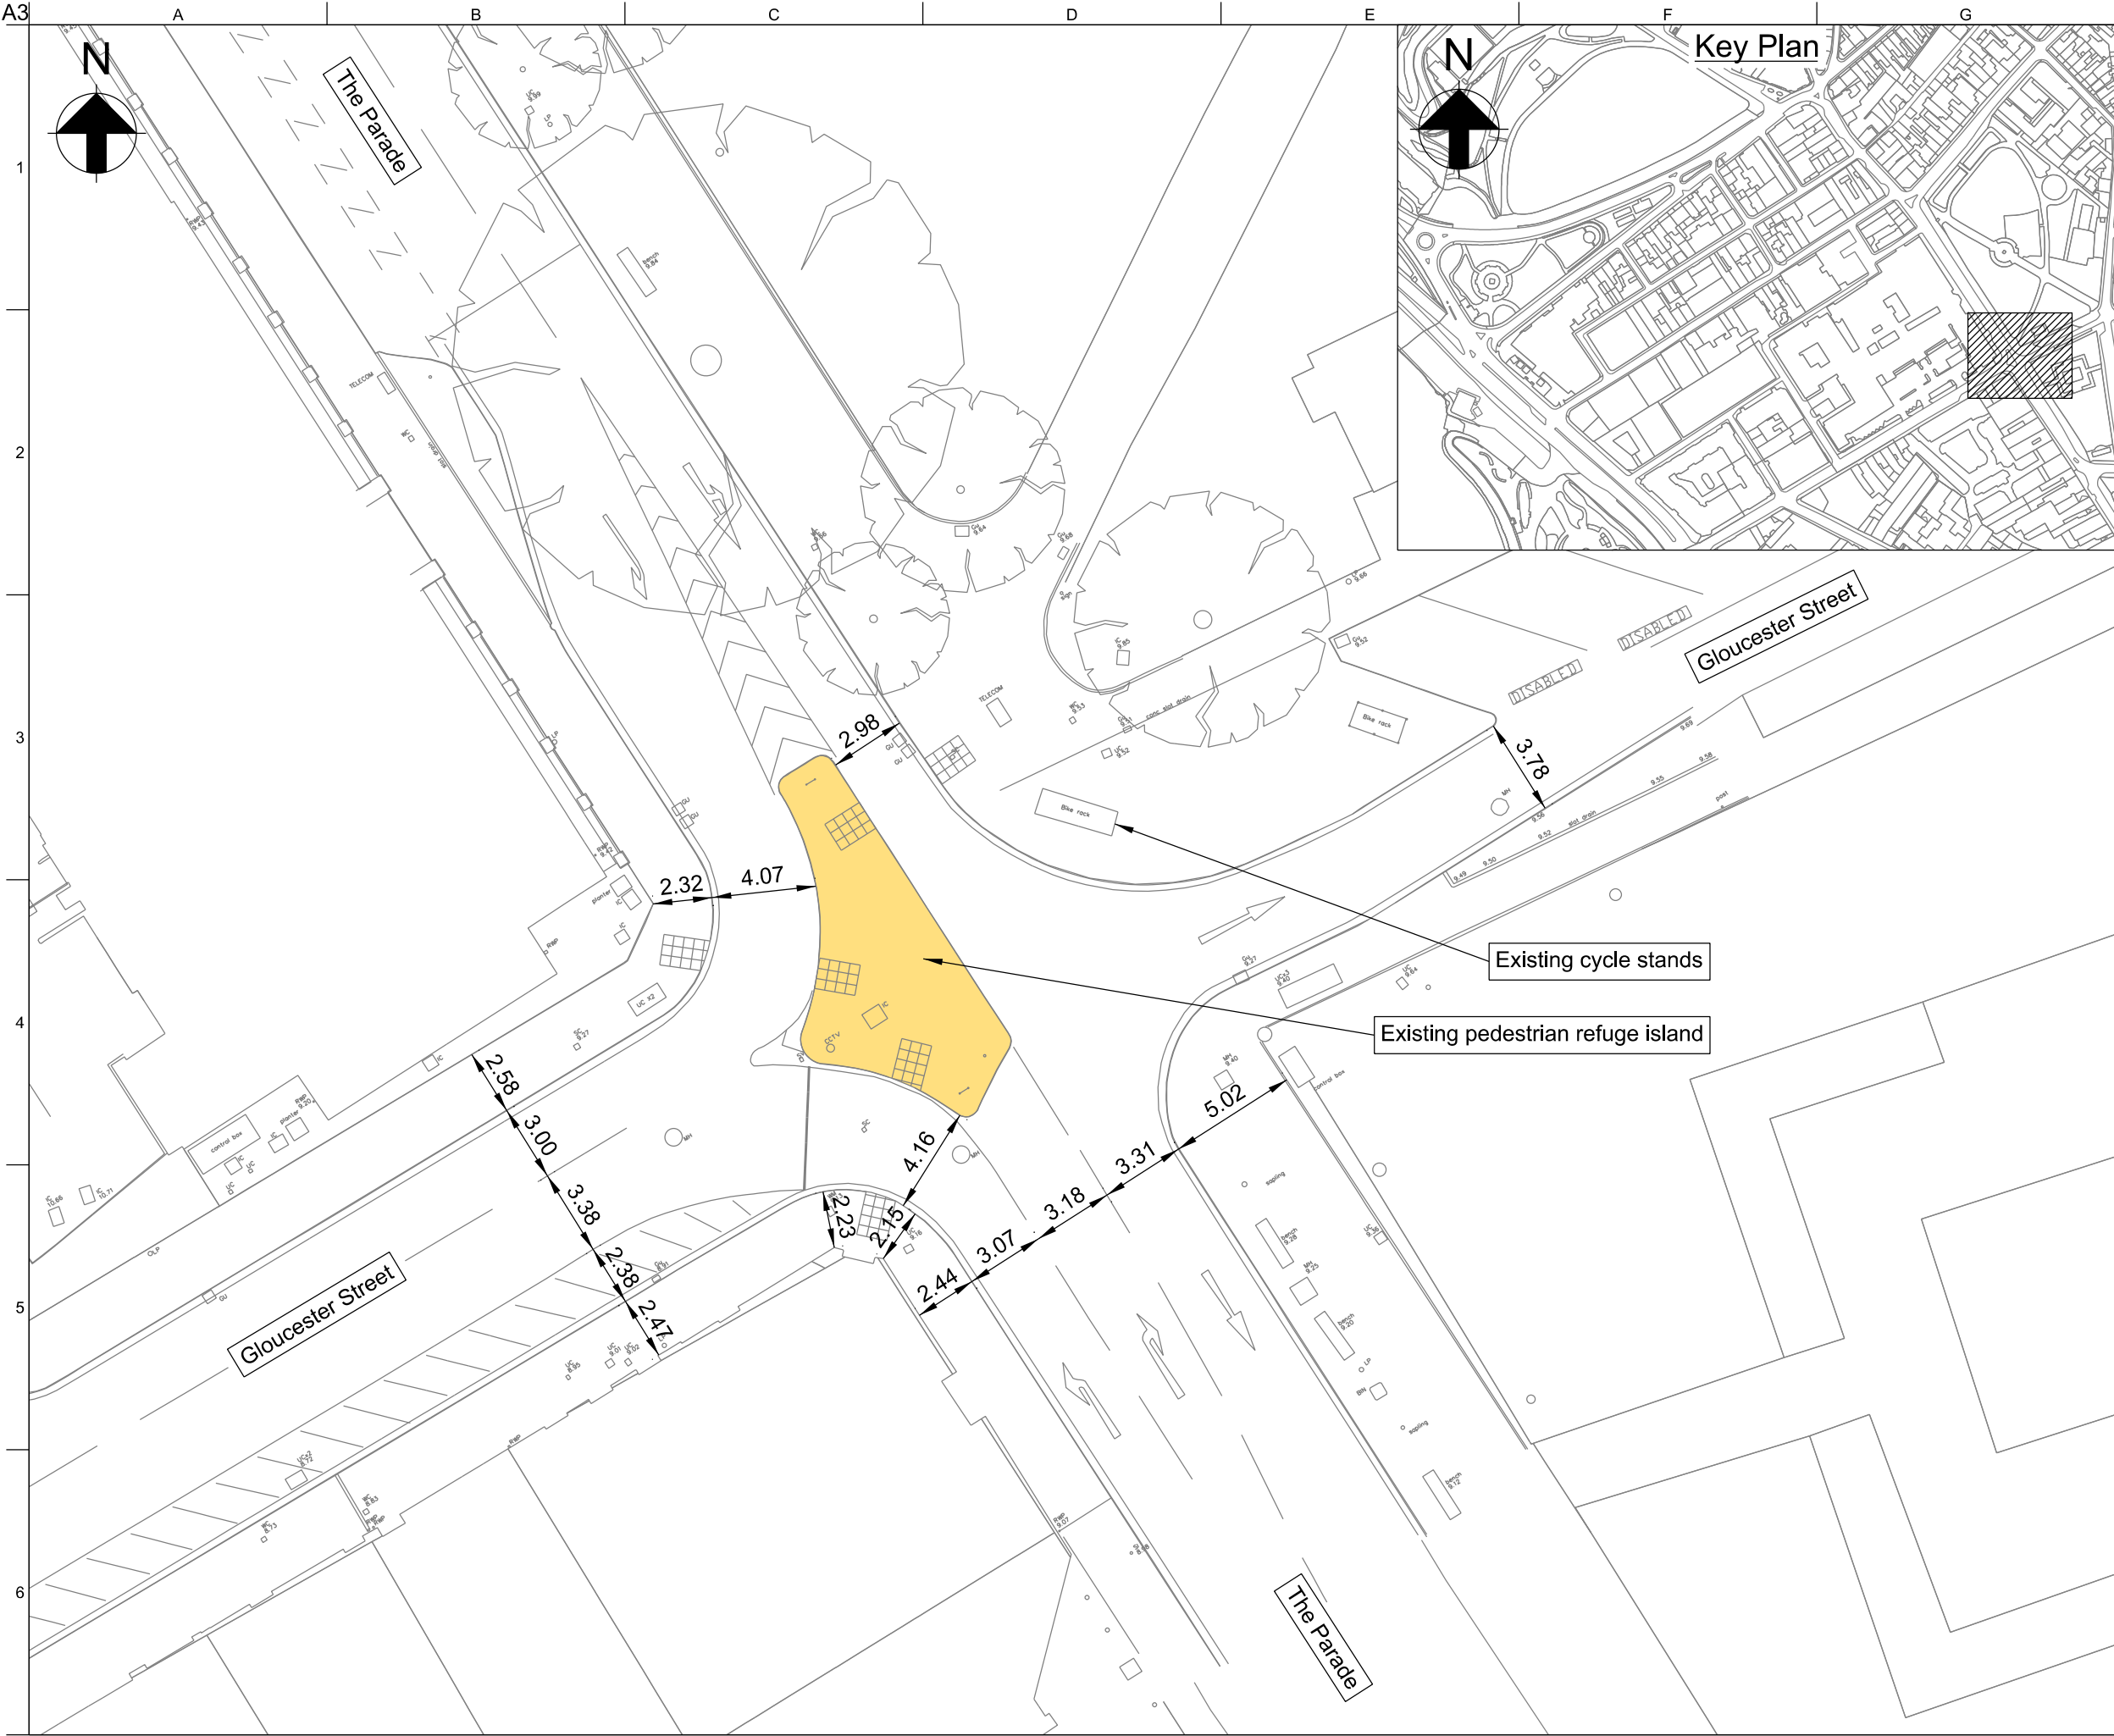

P01.1	28/03/18	CB	AW	BP
Issued for Approval				
Issue	Date	By	Chkd	Appd

ARUP



4 Pierhead St, Capital Waterside
Cardiff, CF10 4QP
T +44(0)29 20473727 F +44(0)29 20472277
www.arup.com

Client
Department for Transport

Job Title
Jersey Future Hospital

Drawing Title
Drawing 35: The Parade/Gloucester Street: Existing

Scale at A3	1:250	Role	Civil
Suitability	Approval		
Job No	237035		
Drawing No	JFH-ARP-ZZ-XX-DR-Y-1039		
Rev	P01.1		

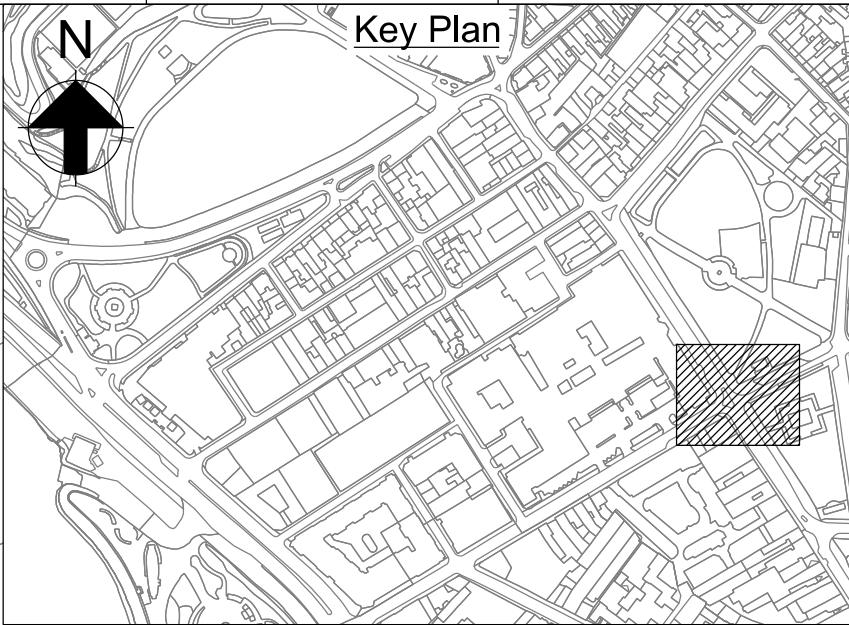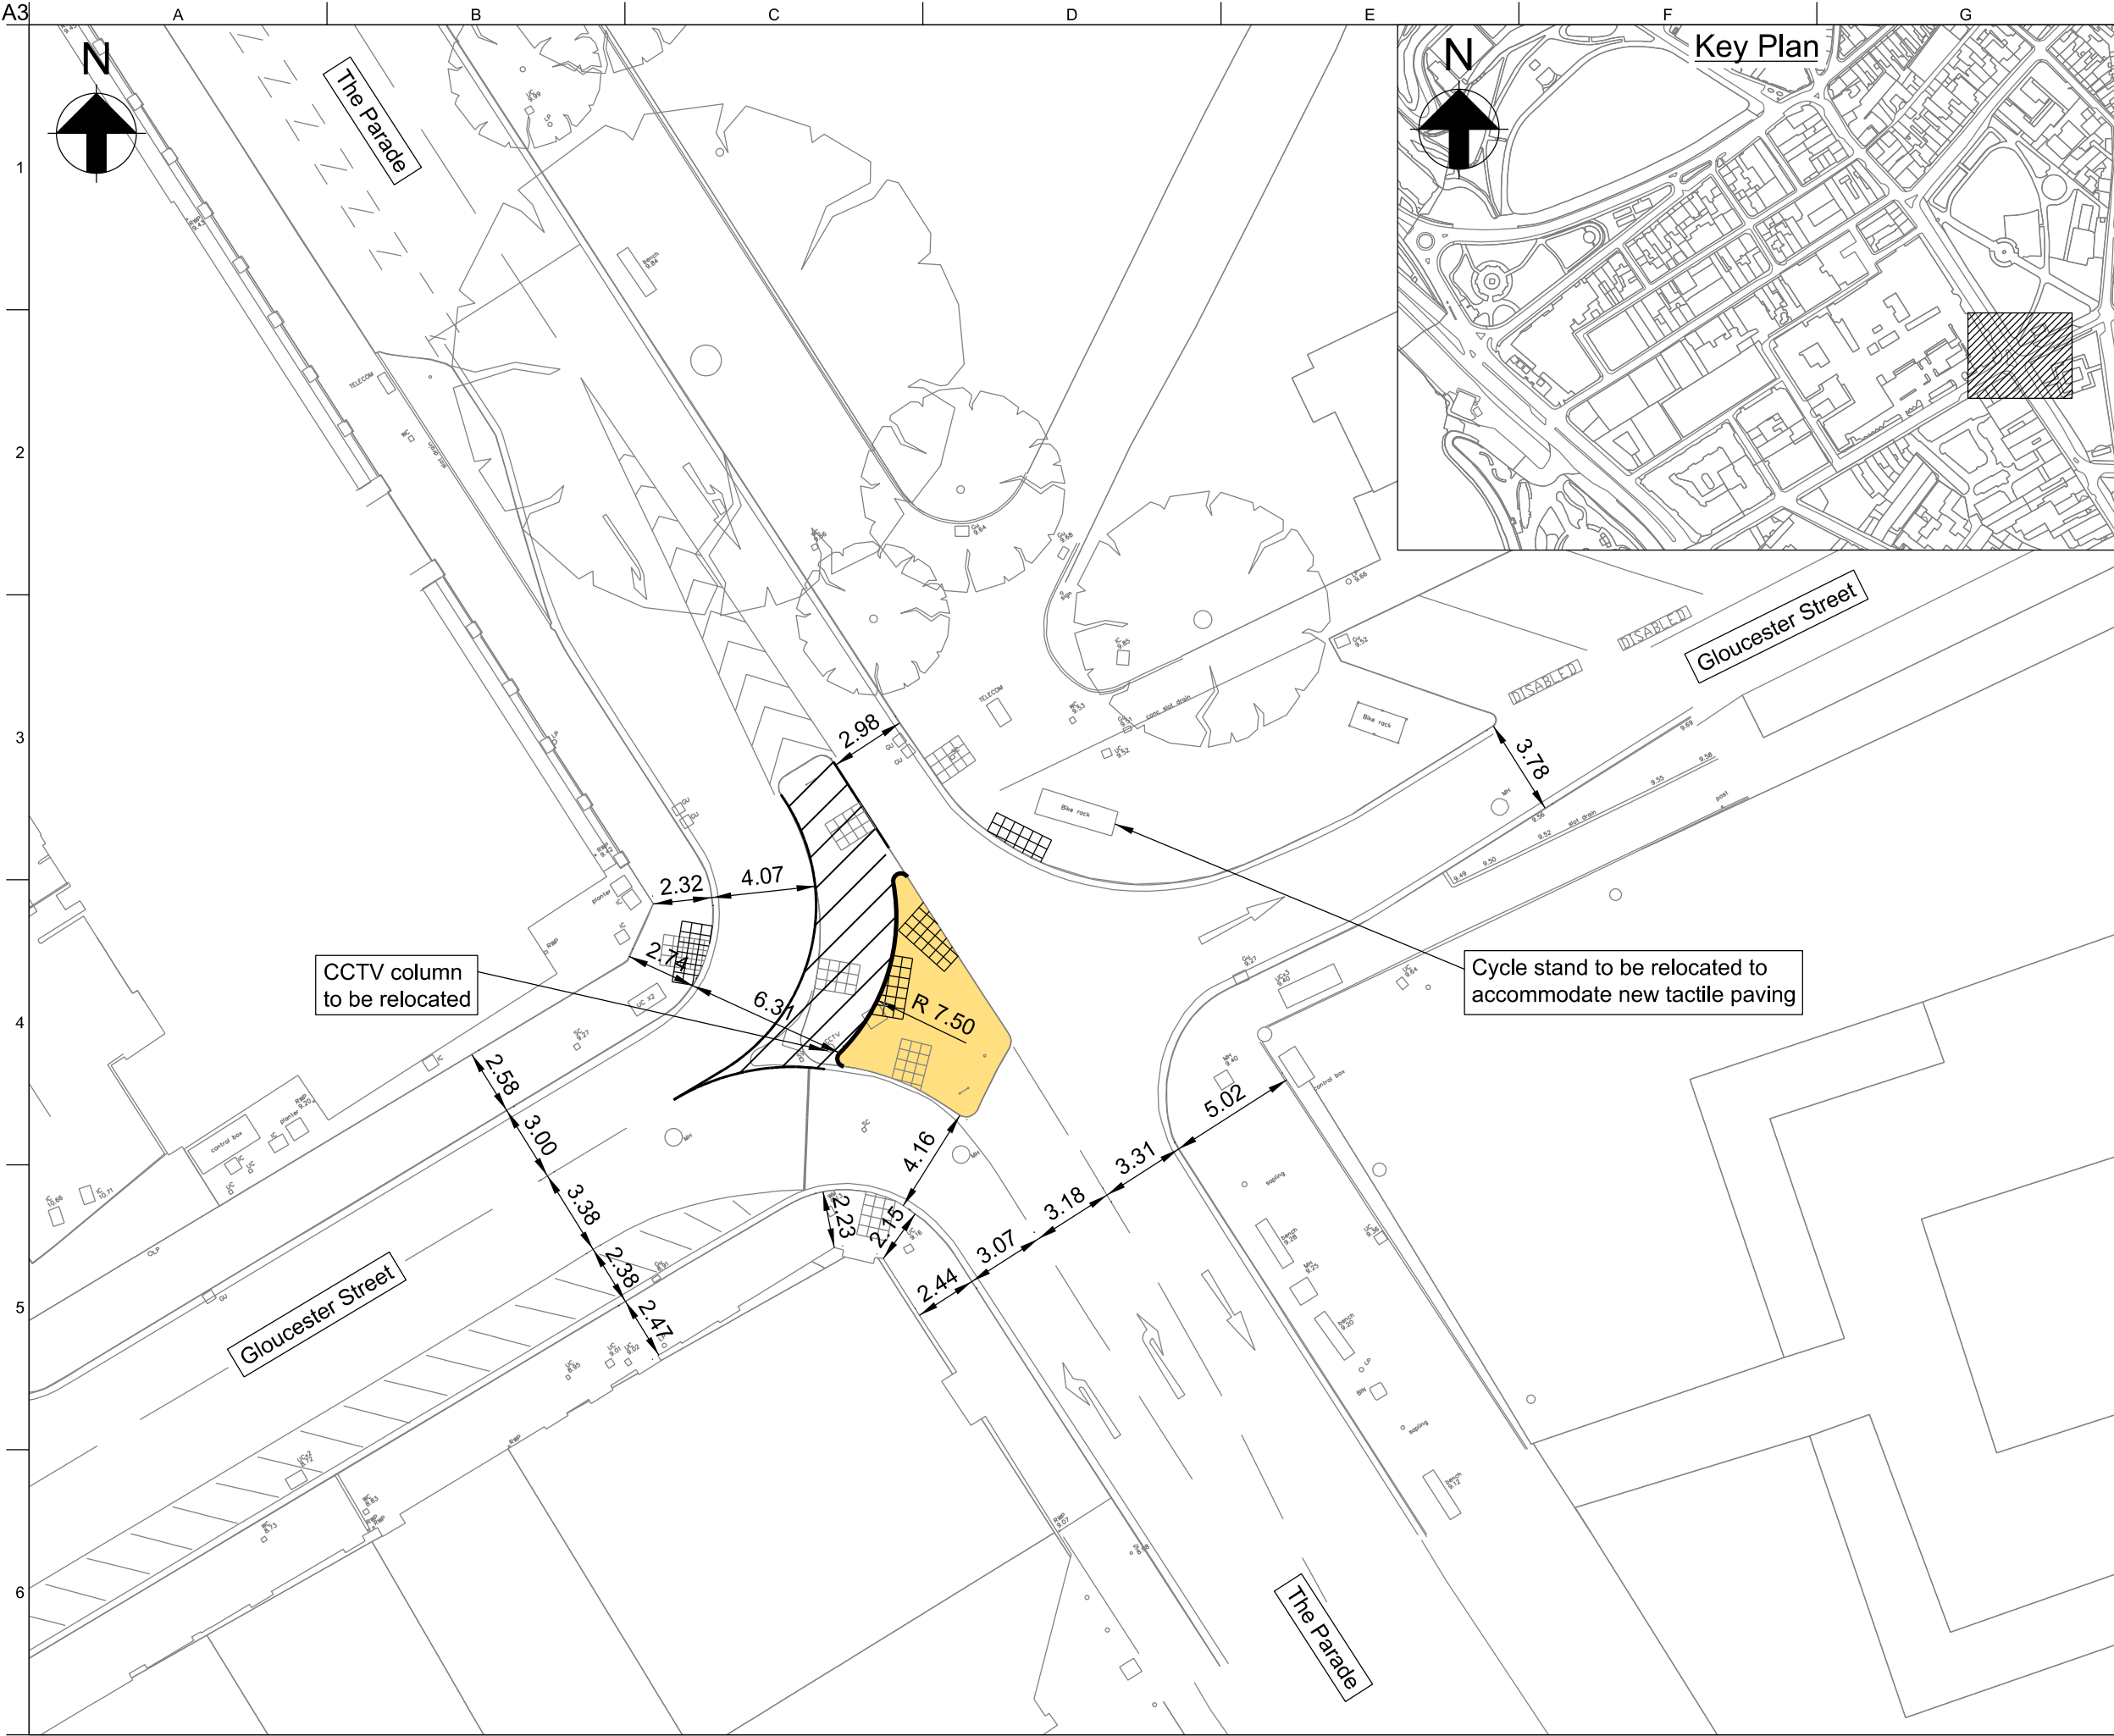

P01.1	28/03/18	CB	AW	BP
Issued for Approval				
Issue	Date	By	Chkd	Appd

ARUP

4 Pierhead St, Capital Waterside
Cardiff, CF10 4QP
T +44(0)29 20473727 F +44(0)29 20472277
www.arup.com

Client
Department for Transport

Job Title
Jersey Future Hospital


Drawing Title
Drawing 36: The Parade/Gloucester Street (Phase 1A)

Scale at A3	1:250	Role	Civil
-------------	-------	------	-------

Suitability	Approval
-------------	----------

Job No	Rev
237035	P01.1

Drawing No
JFH-ARP-ZZ-XX-DR-Y-1040

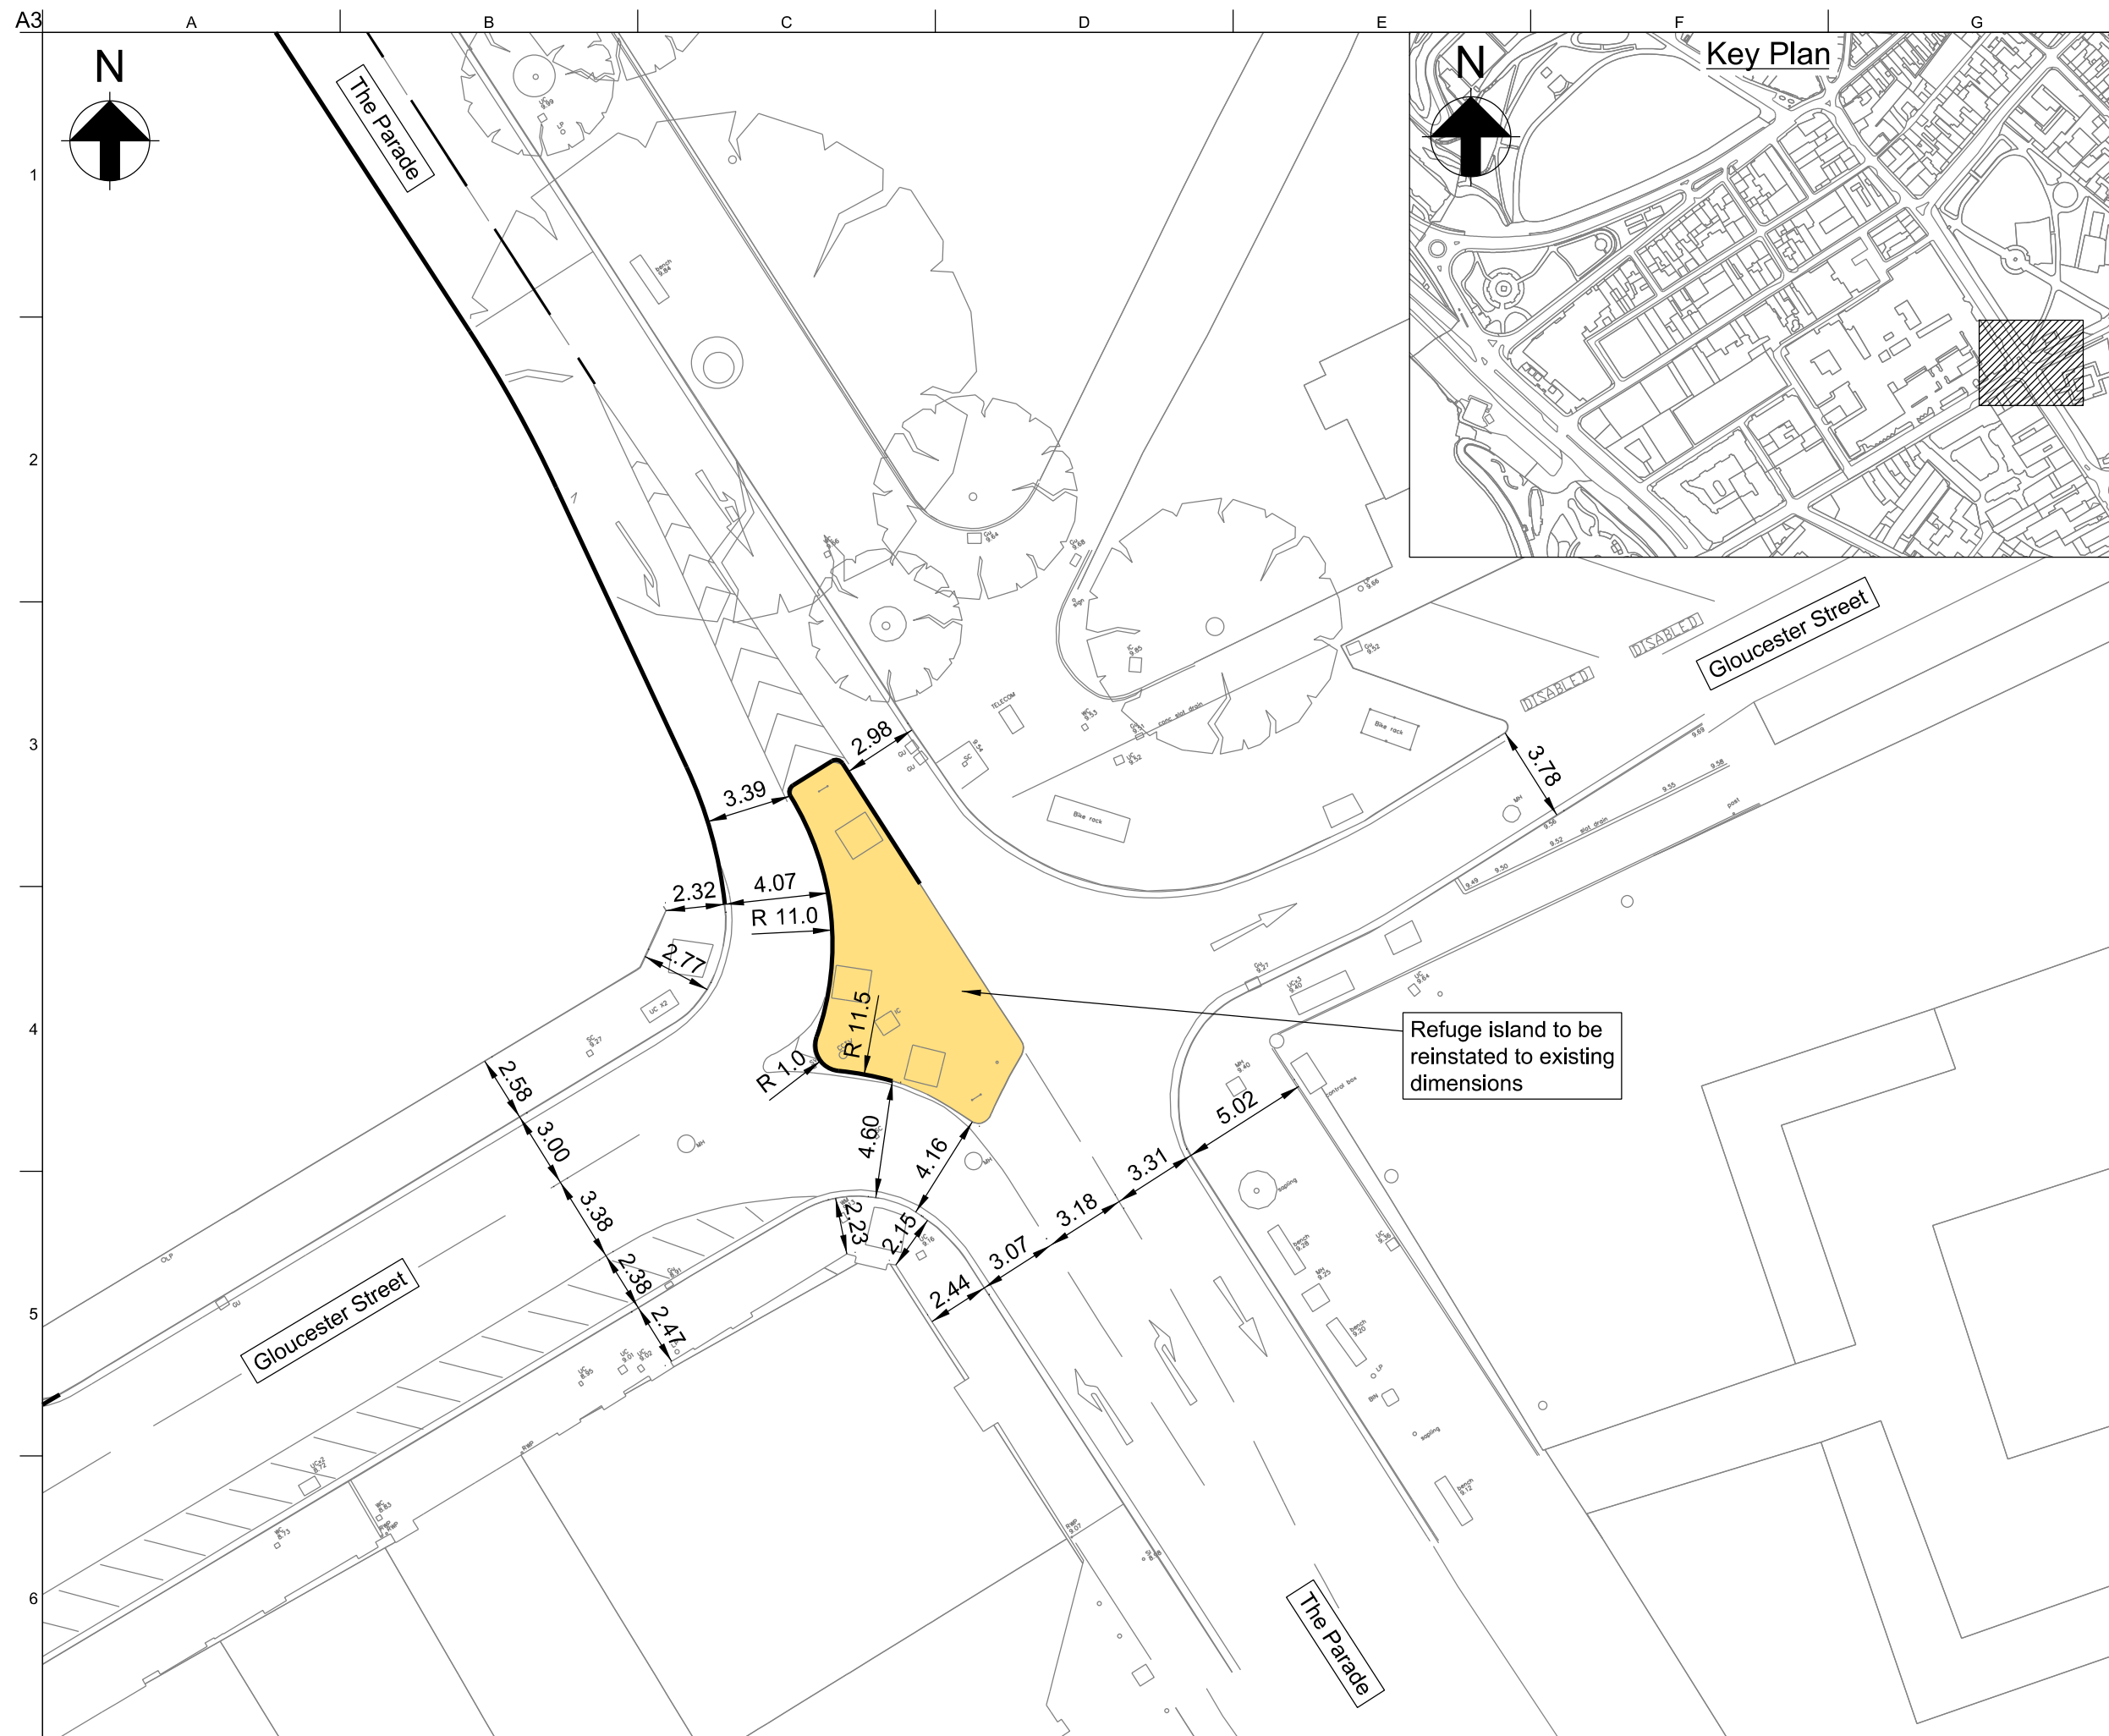

Do not scale

© Arup

P01.1	28/03/18	CB	AW	BP
Issued for Approval				
Issue	Date	By	Chkd	Appd

ARUP

4 Pierhead St, Capital Waterside
Cardiff, CF10 4QP
T +44(0)29 20473727 F +44(0)29 20472277
www.arup.com

Client

Department for Transport

Job Title

Jersey Future Hospital

Drawing Title

Drawing 37: The Parade/
Gloucester Street
(Phase 2 Final State)

Scale at A3 1:250	Role Civil
----------------------	---------------

Suitability	Approval
-------------	----------

Job No 237035	Rev P01.1
-------------------------	---------------------

Drawing No

JFH-ARP-ZZ-XX-DR-Y-1041