



INFRASTRUCTURE AND ENVIRONMENT

DRAINAGE INFRASTRUCTURE P.O. BOX 412
BERESFORD HOUSE
BELLOZANNE ROAD
ST HELIER
JERSEY
JE4 8UY

TEL: 01534 445509

INFORMATION HAS BEEN PROVIDED FROM DATA CURRENTLY AVAILABLE AND IS THEREFORE NOT NECESSARILY COMPREHENSIVE.

© GOVERNMENT OF JERSEY. DO NOT SCALE OFF DRAWING.

VAL PLAISANT
SURFACE WATER SEPARATION
MAIN WORKS TRAFFIC MANAGEMENT
PHASE 2

DRAWN BY


SCALE

SHEET SIZE

 
 DRAWN BY JC
 SCALE NTS
 SHEET SIZE A1

 DWG NO.
 11896-GOJ-XX-P2-DR-LW-001

 DATE
 SHEET NO.
 REVISION 01

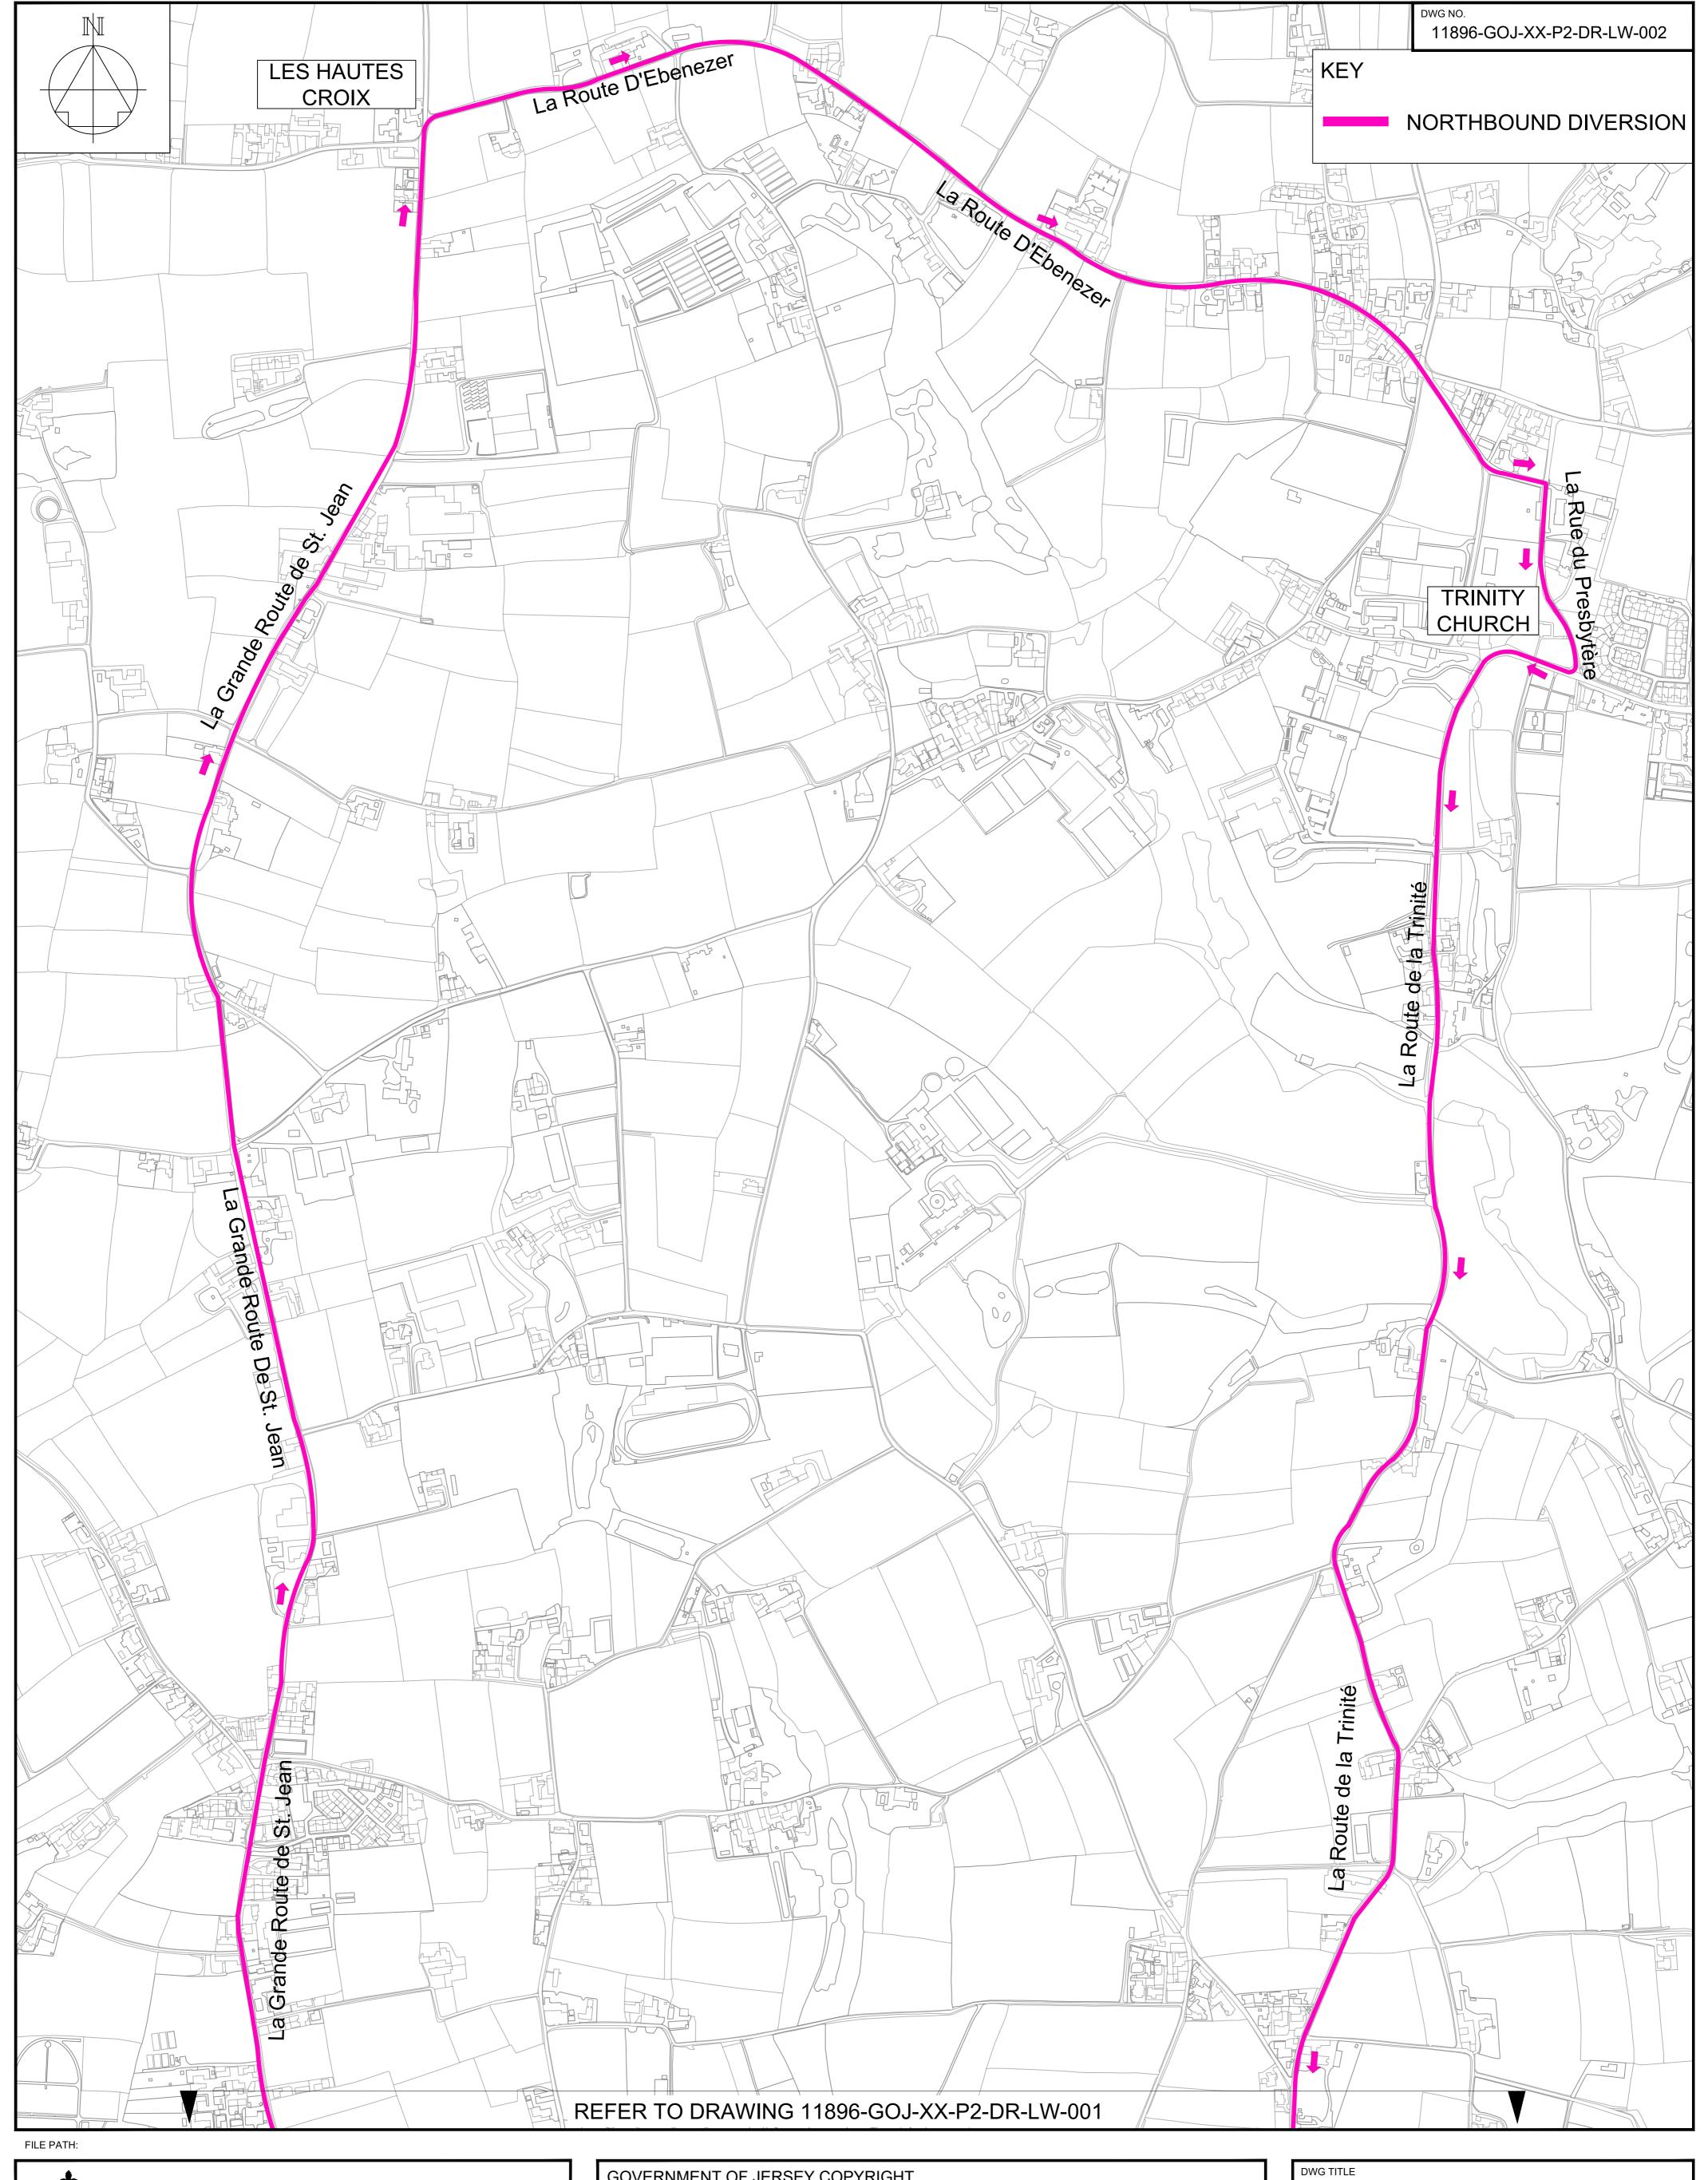



INFRASTRUCTURE AND ENVIRONMENT

DRAINAGE INFRASTRUCTURE P.O. BOX 412
BERESFORD HOUSE
BELLOZANNE ROAD
ST HELIER
JERSEY
JE4 8UY

TEL: 01534 445509

GOVERNMENT OF JERSEY COPYRIGHT.

INFORMATION HAS BEEN PROVIDED FROM DATA CURRENTLY AVAILABLE AND IS THEREFORE NOT NECESSARILY COMPREHENSIVE.

© GOVERNMENT OF JERSEY.

DO NOT SCALE OFF DRAWING.

DWG TITLE

VAL PLAISANT

SURFACE WATER SEPARATION

MAIN WORKS TRAFFIC MANAGEMENT

PHASE 2

DRAWN BY

SCALE

SHEET SIZE

 
 DRAWN BY JC
 SCALE NTS
 SHEET SIZE A1

 DWG NO.
 11896-GOJ-XX-P2-DR-LW-002

 DATE
 SHEET NO.
 REVISION

 JULY 2025
 2
 01