


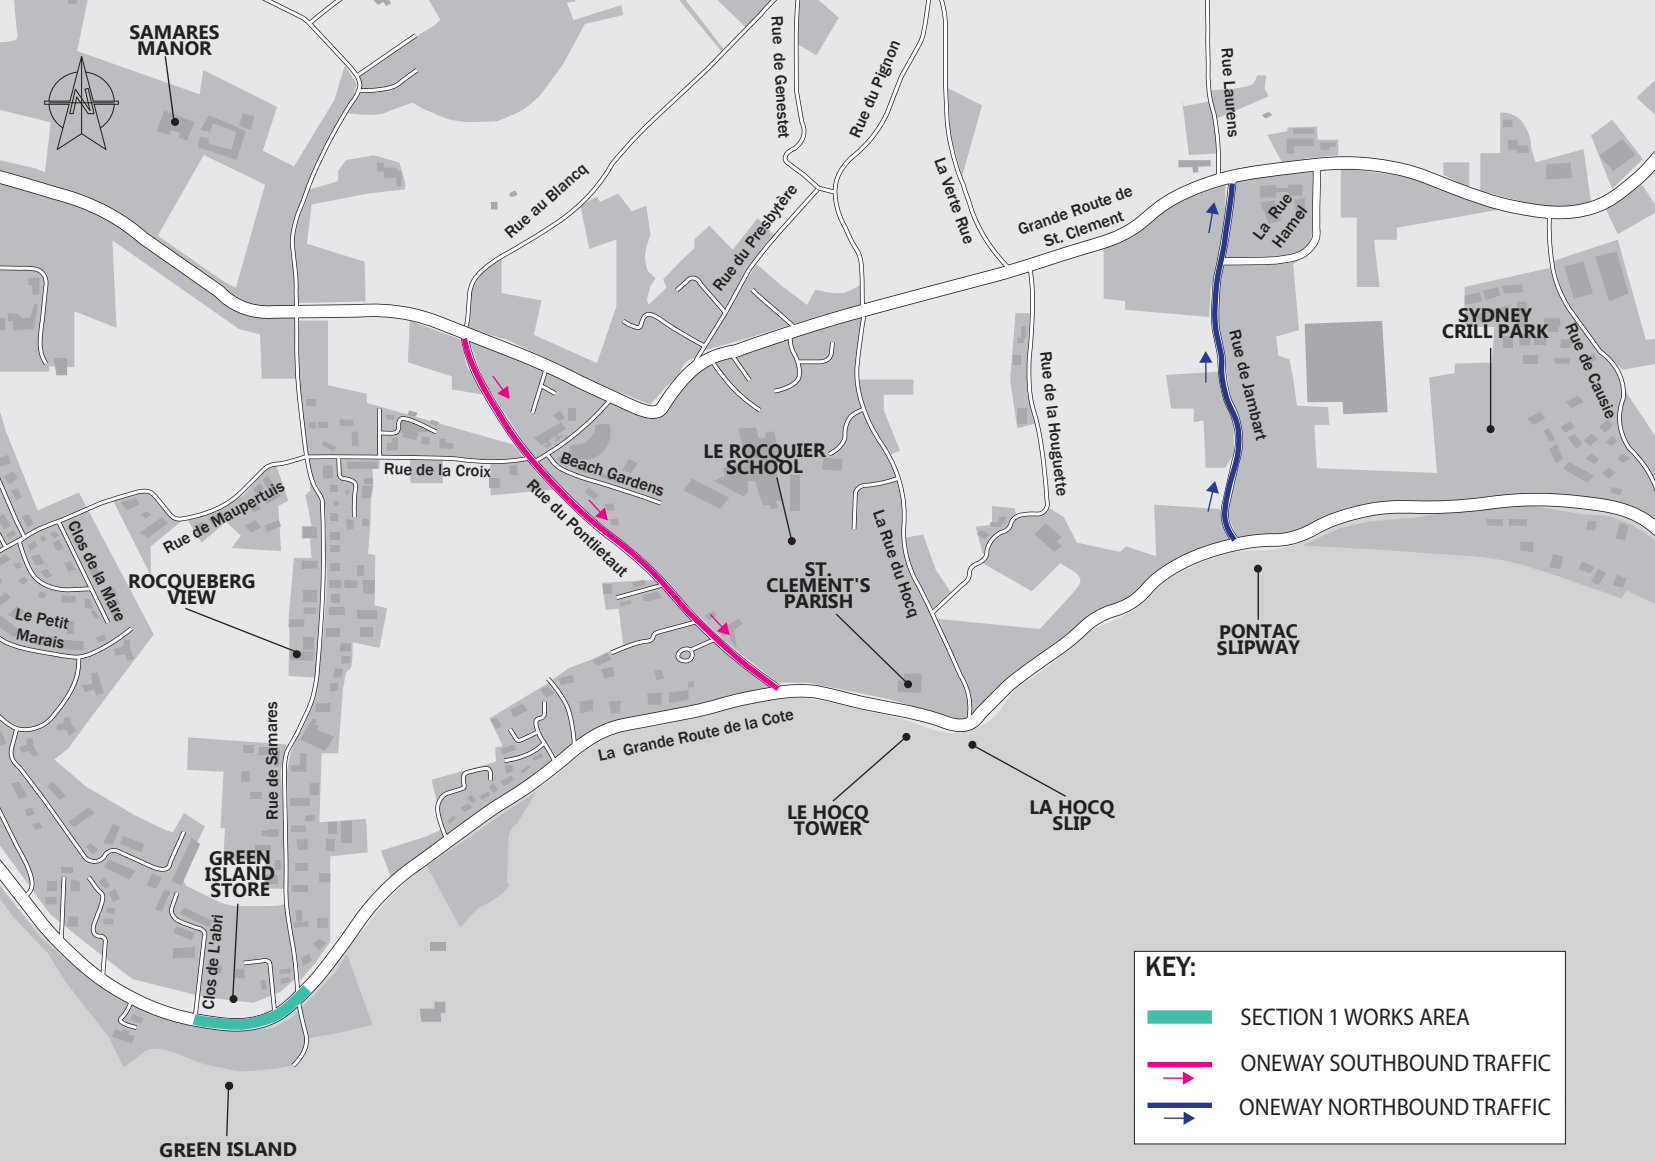

KEY:

- SECTION 1 WORKS AREA
- ONEWAY SOUTHBOUND TRAFFIC
- ONEWAY NORTHBOUND TRAFFIC