


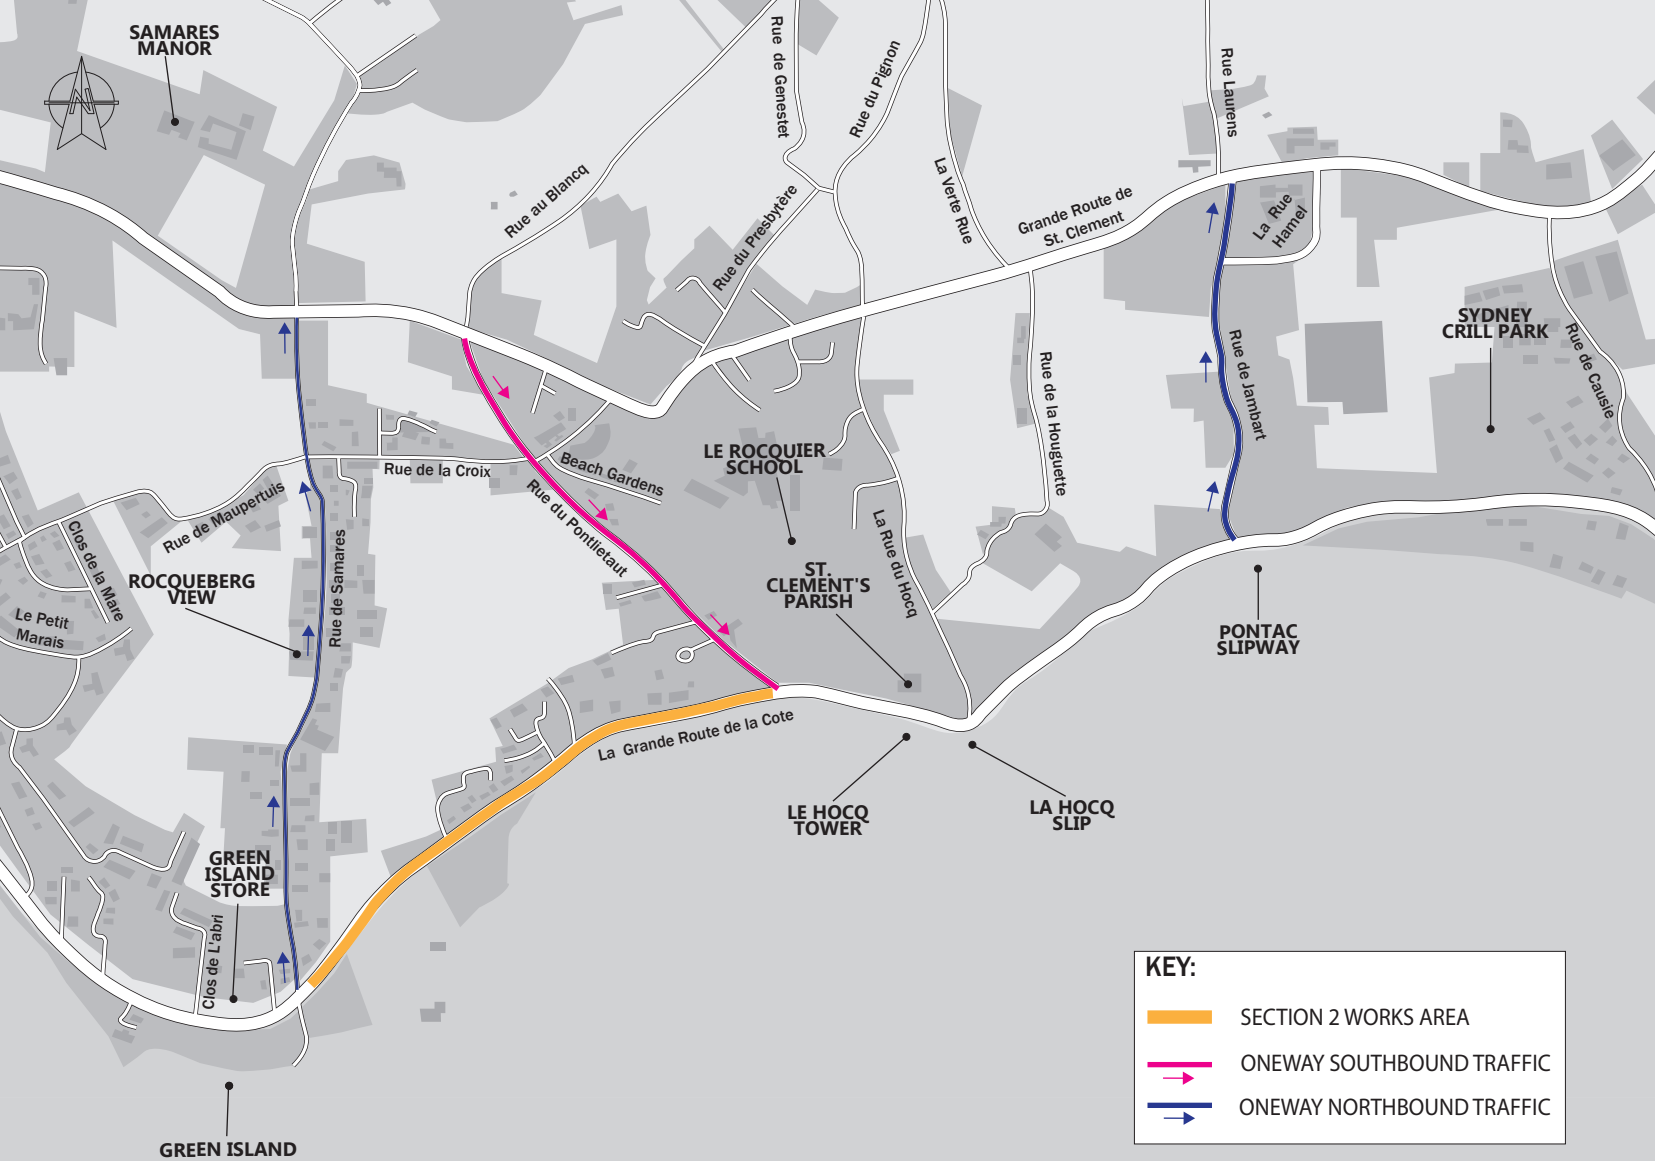

KEY:

-  SECTION 2 WORKS AREA
-  ONEWAY SOUTHBOUND TRAFFIC
-  ONEWAY NORTHBOUND TRAFFIC