




Title		Project		Highways and Infrastructure		Department for Infrastructure	
GREEN STREET CAR PARK LOWER GROUND FLOOR		GREEN STREET MSCP		Section P.O. Box 412, States Offices, South Hill, St Helier, Jersey, JE4 8UY Tel: +44 (0)1534 448690 Fax: +44 (0)1534 445529		States of Jersey	
Rev/ Date		Checked by		website: www.gov.je email: DFI@gov.je		Drawing No.001	
Drawn by: RF		Date: 15/05/18				Revision A	
Scale: NTS							

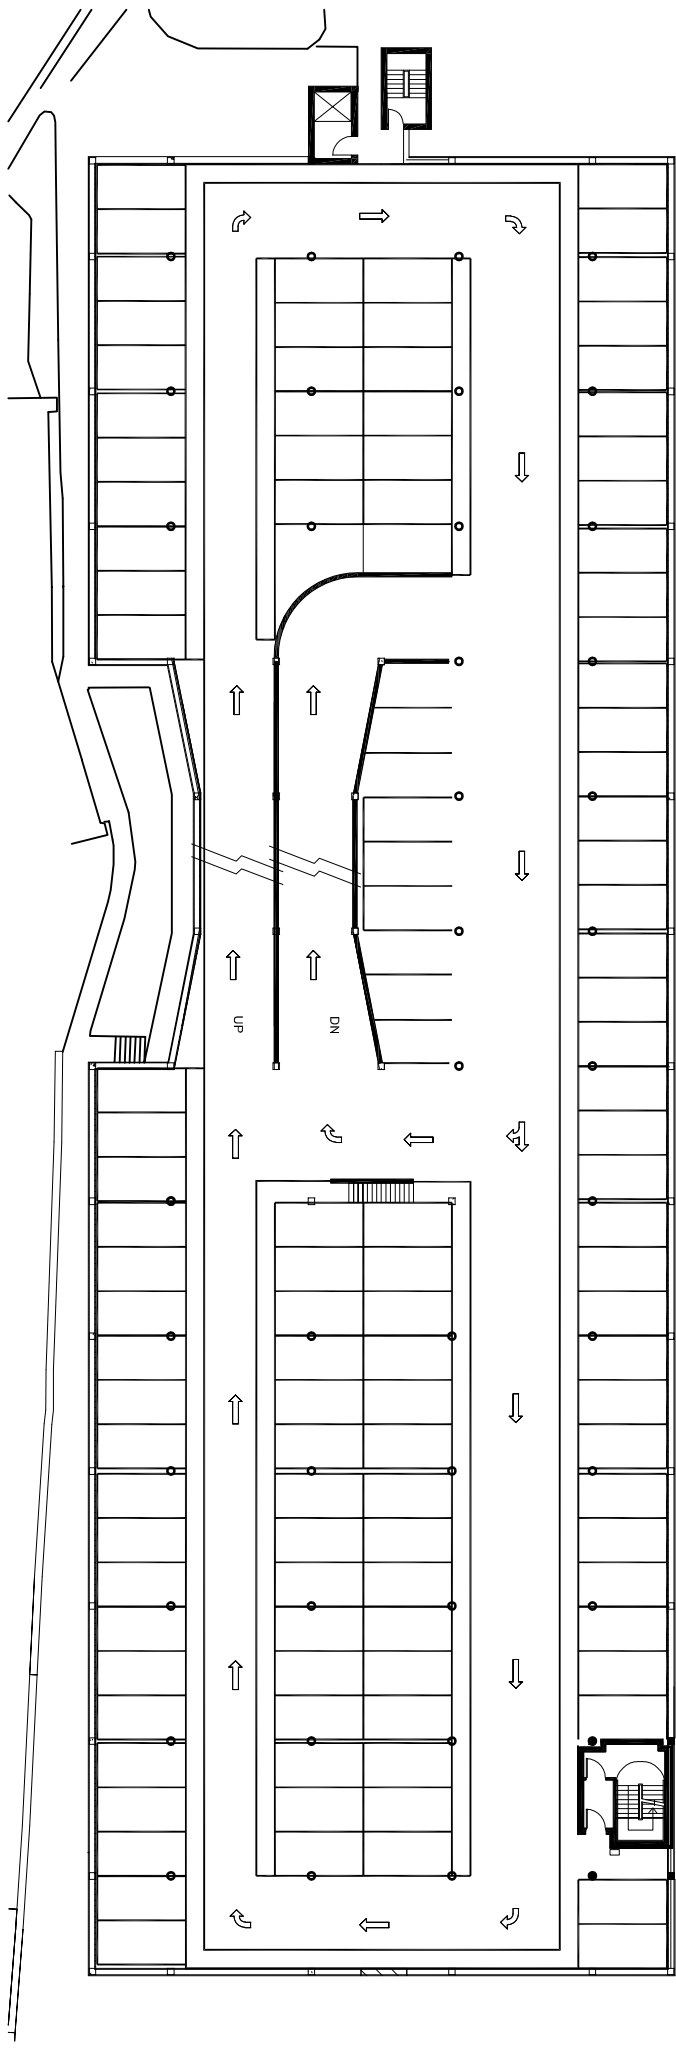


Title		Project		Highways and Infrastructure		Department for	
GREEN STREET CAR PARK		GREEN STREET MSCP		Section		Infrastructure	
GROUND FLOOR				P.O. Box 412, States Offices, South Hill, St Helier, Jersey, JF4 8UY		States of Jersey	
Rev/ Date		Checked by		Tel: +44 (0)1534 448690		website: www.gov.je	
Details				Fax: +44 (0)1534 445529		email: DI@gov.je	
Drawn by: RF		Date: 15/05/18				Drawing No.002	
Scale: NTS						Revision A	

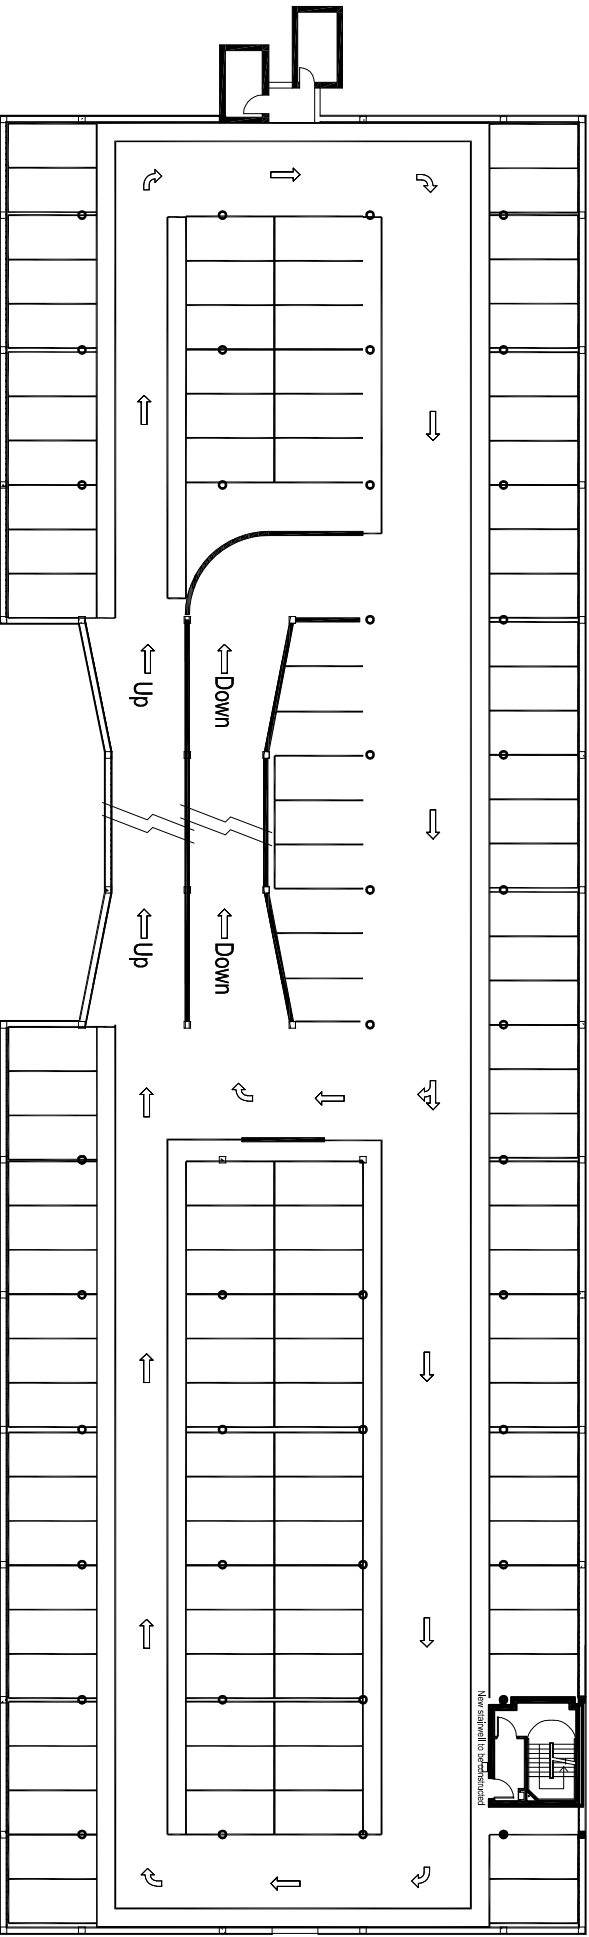

Title		Project		Highways and Infrastructure		Department for	
GREEN STREET CAR PARK		GREEN STREET MSCP		Section		Infrastructure	
FLOOR 1				P.O. Box 412, States Offices, South Hill, St Helier, Jersey, JF4 8UY		States of Jersey	
Rev/ Date		Checked by:		Tel: +44 (0)1534 448660		website: www.gov.je	
Details		Date: 15/05/18		Fax: +44 (0)1534 445529		email: DFI@gov.je	
Drawn by: RF				Drawing No.003		Revision A	
Scale: NTS							

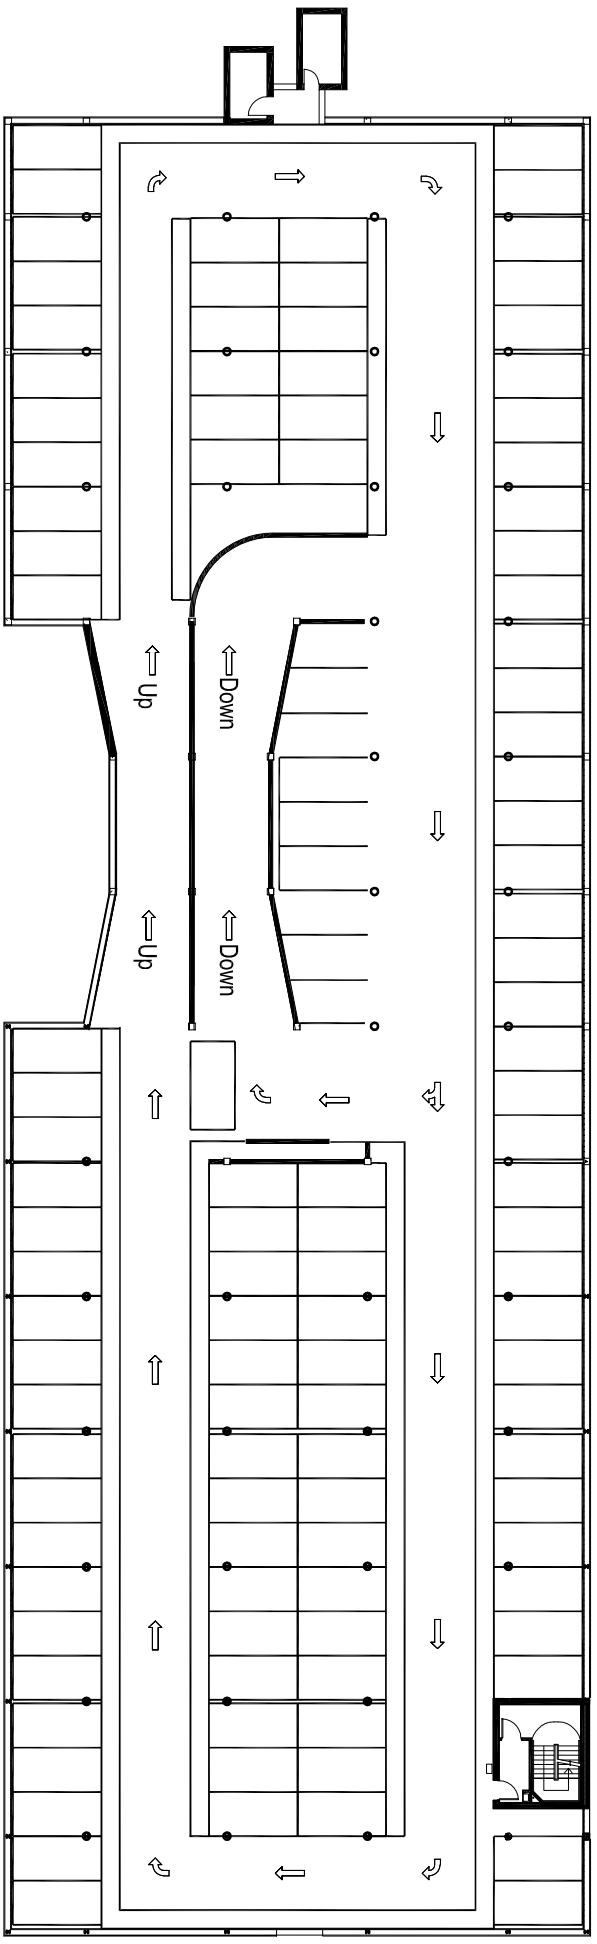

Title		Project		Highways and Infrastructure		Department for	
GREEN STREET CAR PARK		GREEN STREET MSCP		Section		Infrastructure	
FLOOR 2				P.O. Box 412, States Offices, South Hill, St Helier, Jersey, JF4 8UY		States of Jersey	
Rev/ Date		Checked by:		Tel: +44 (0)1534 448690		website: www.gov.je	
Details		Date: 15/05/18		Fax: +44 (0)1534 445529		email: DFI@gov.je	
Drawn by: RF						Drawing No.004	
Scale: NTS						Revision A	

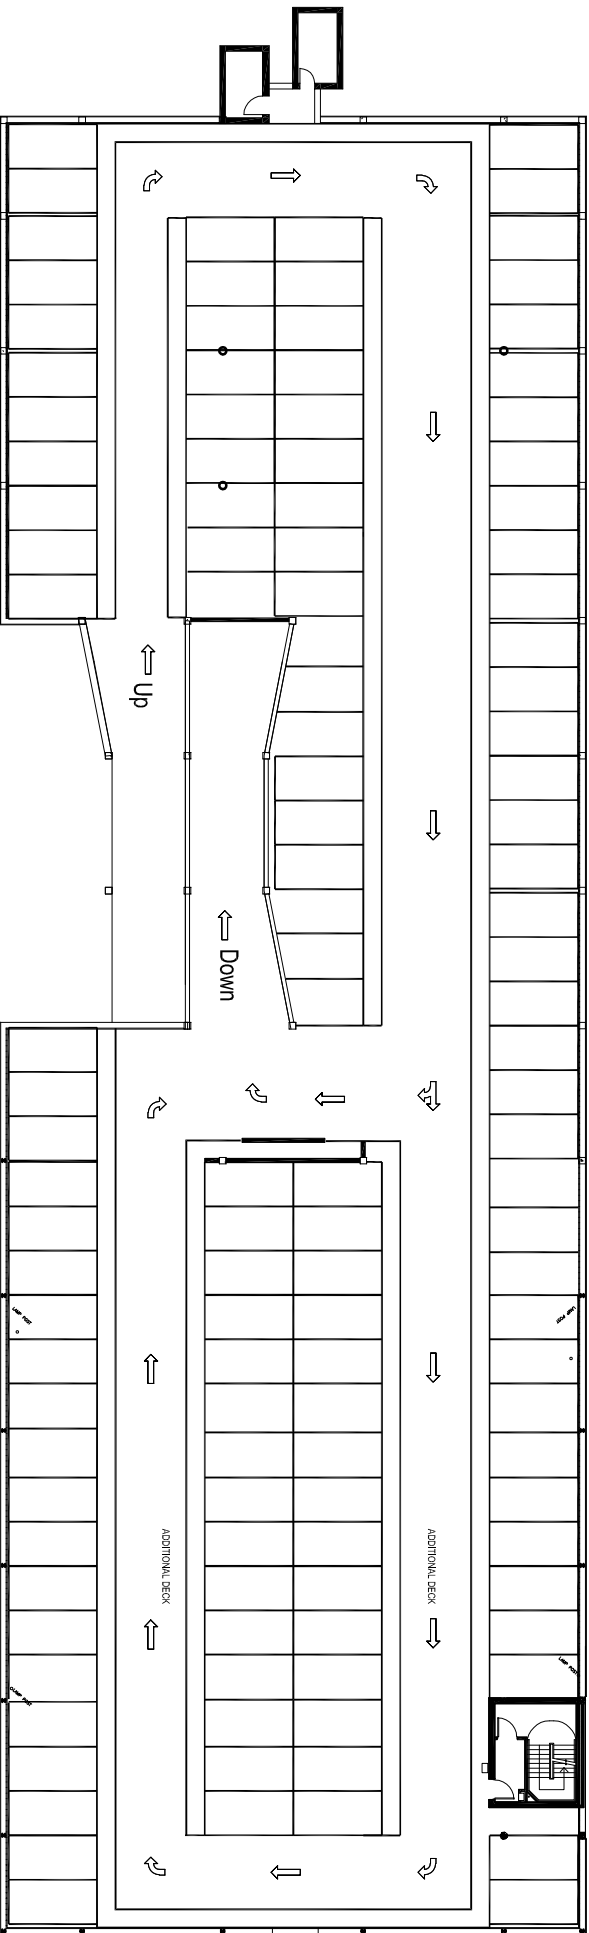

Title		Project		Highways and Infrastructure		Department for	
GREEN STREET CAR PARK FLOOR 3		GREEN STREET MSCP		Section P.O. Box 412, States Offices, South Hill, St Heller, Jersey, JF4 8UY Tel: +44 (0)1534 446690 Fax: +44 (0)1534 445529		Infrastructure	
Rev/Date		Checked by		website: www.gov.je		States	
Drawn by: RF		Date: 15/05/18		email: DFI@gov.je		of Jersey	
Scale: NTS				Drawing No.005		Revision A	