




THE PROPOSALS

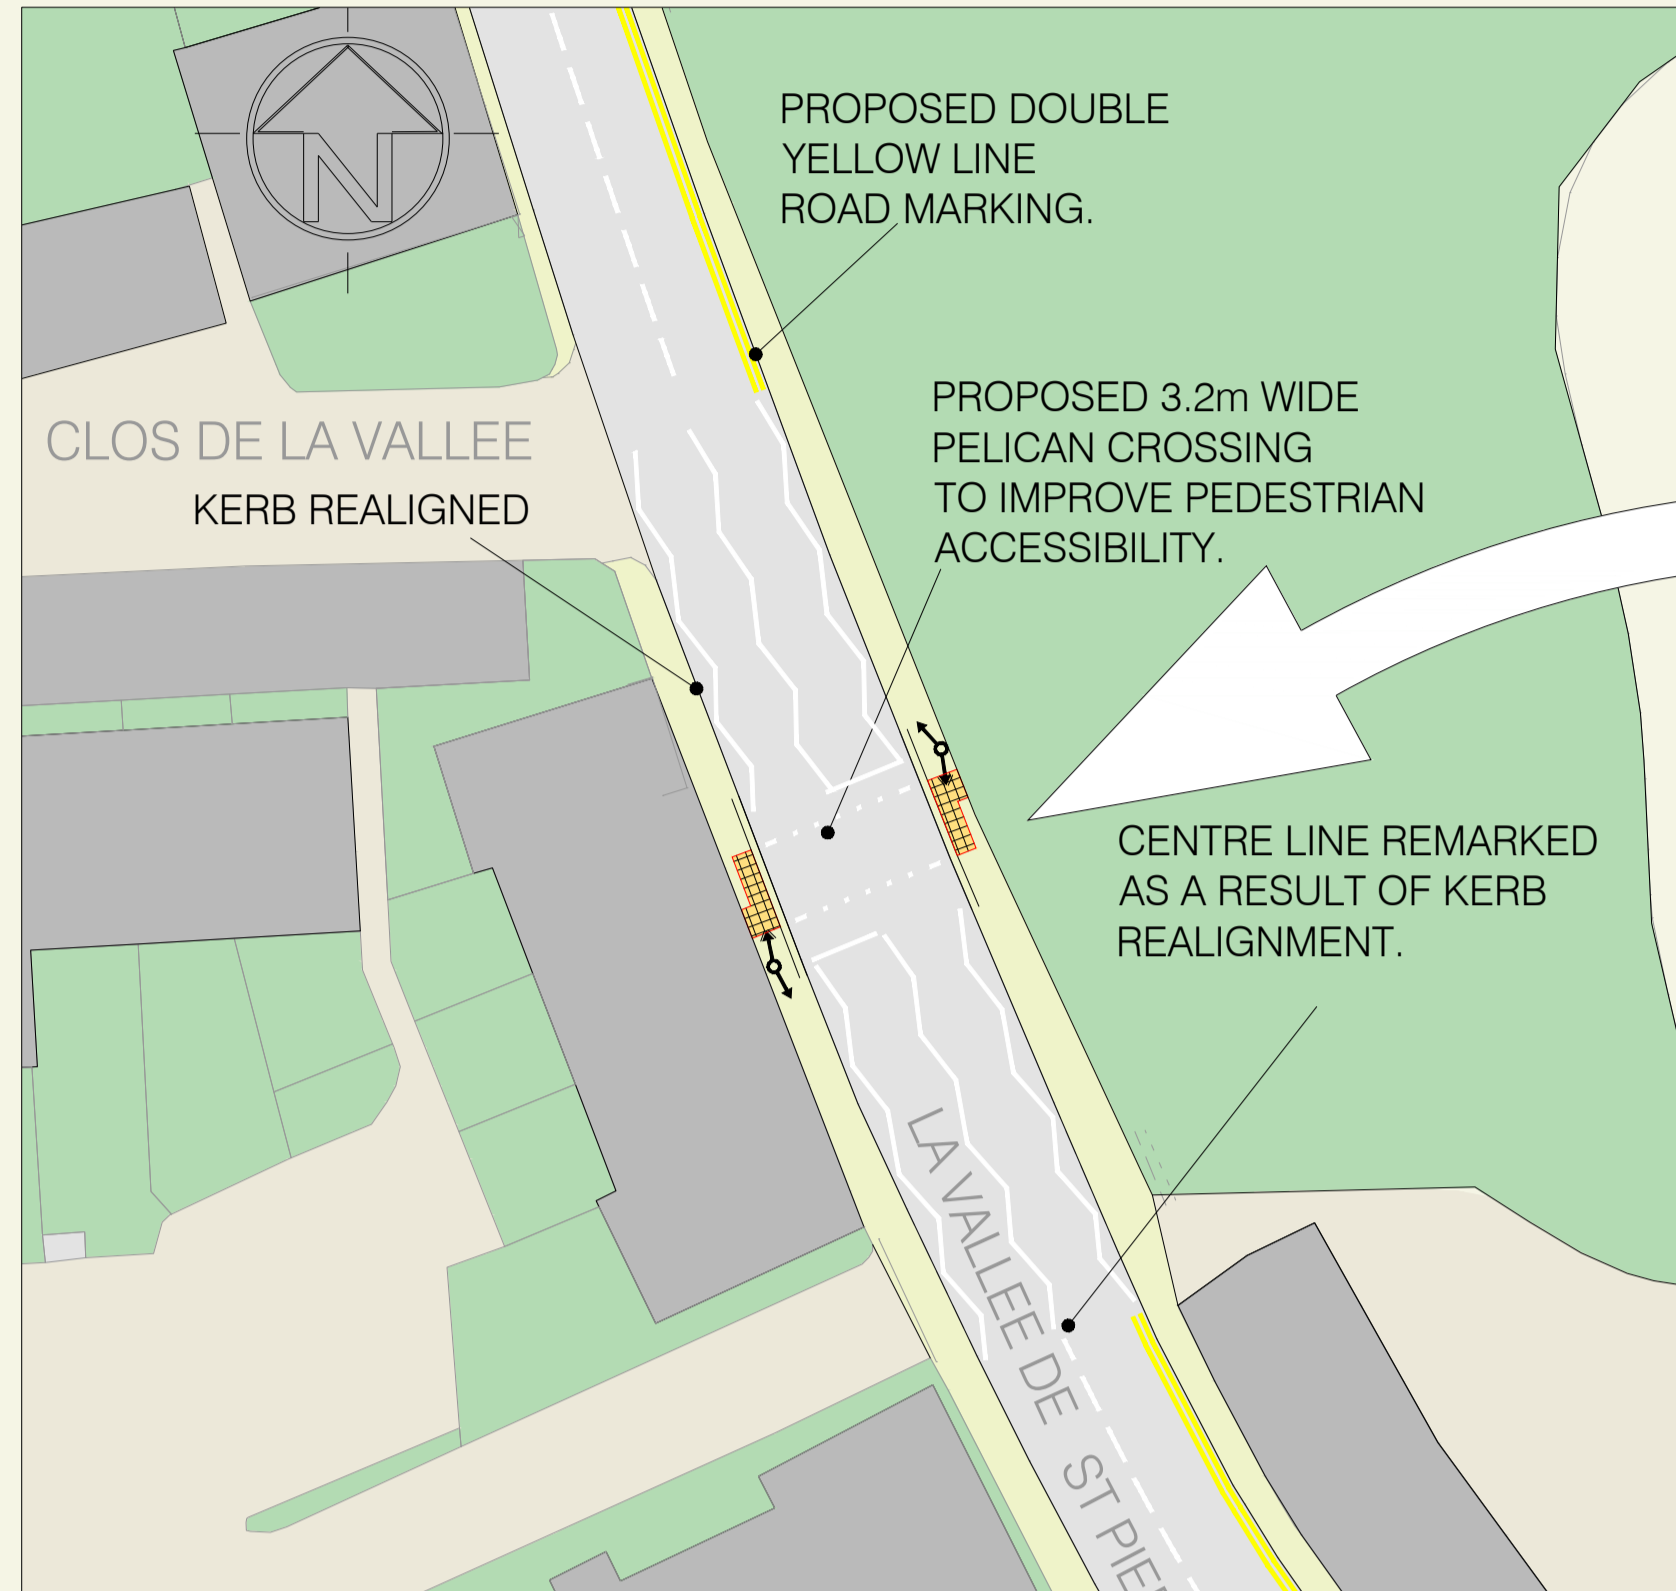

A NEW PELICAN CROSSING

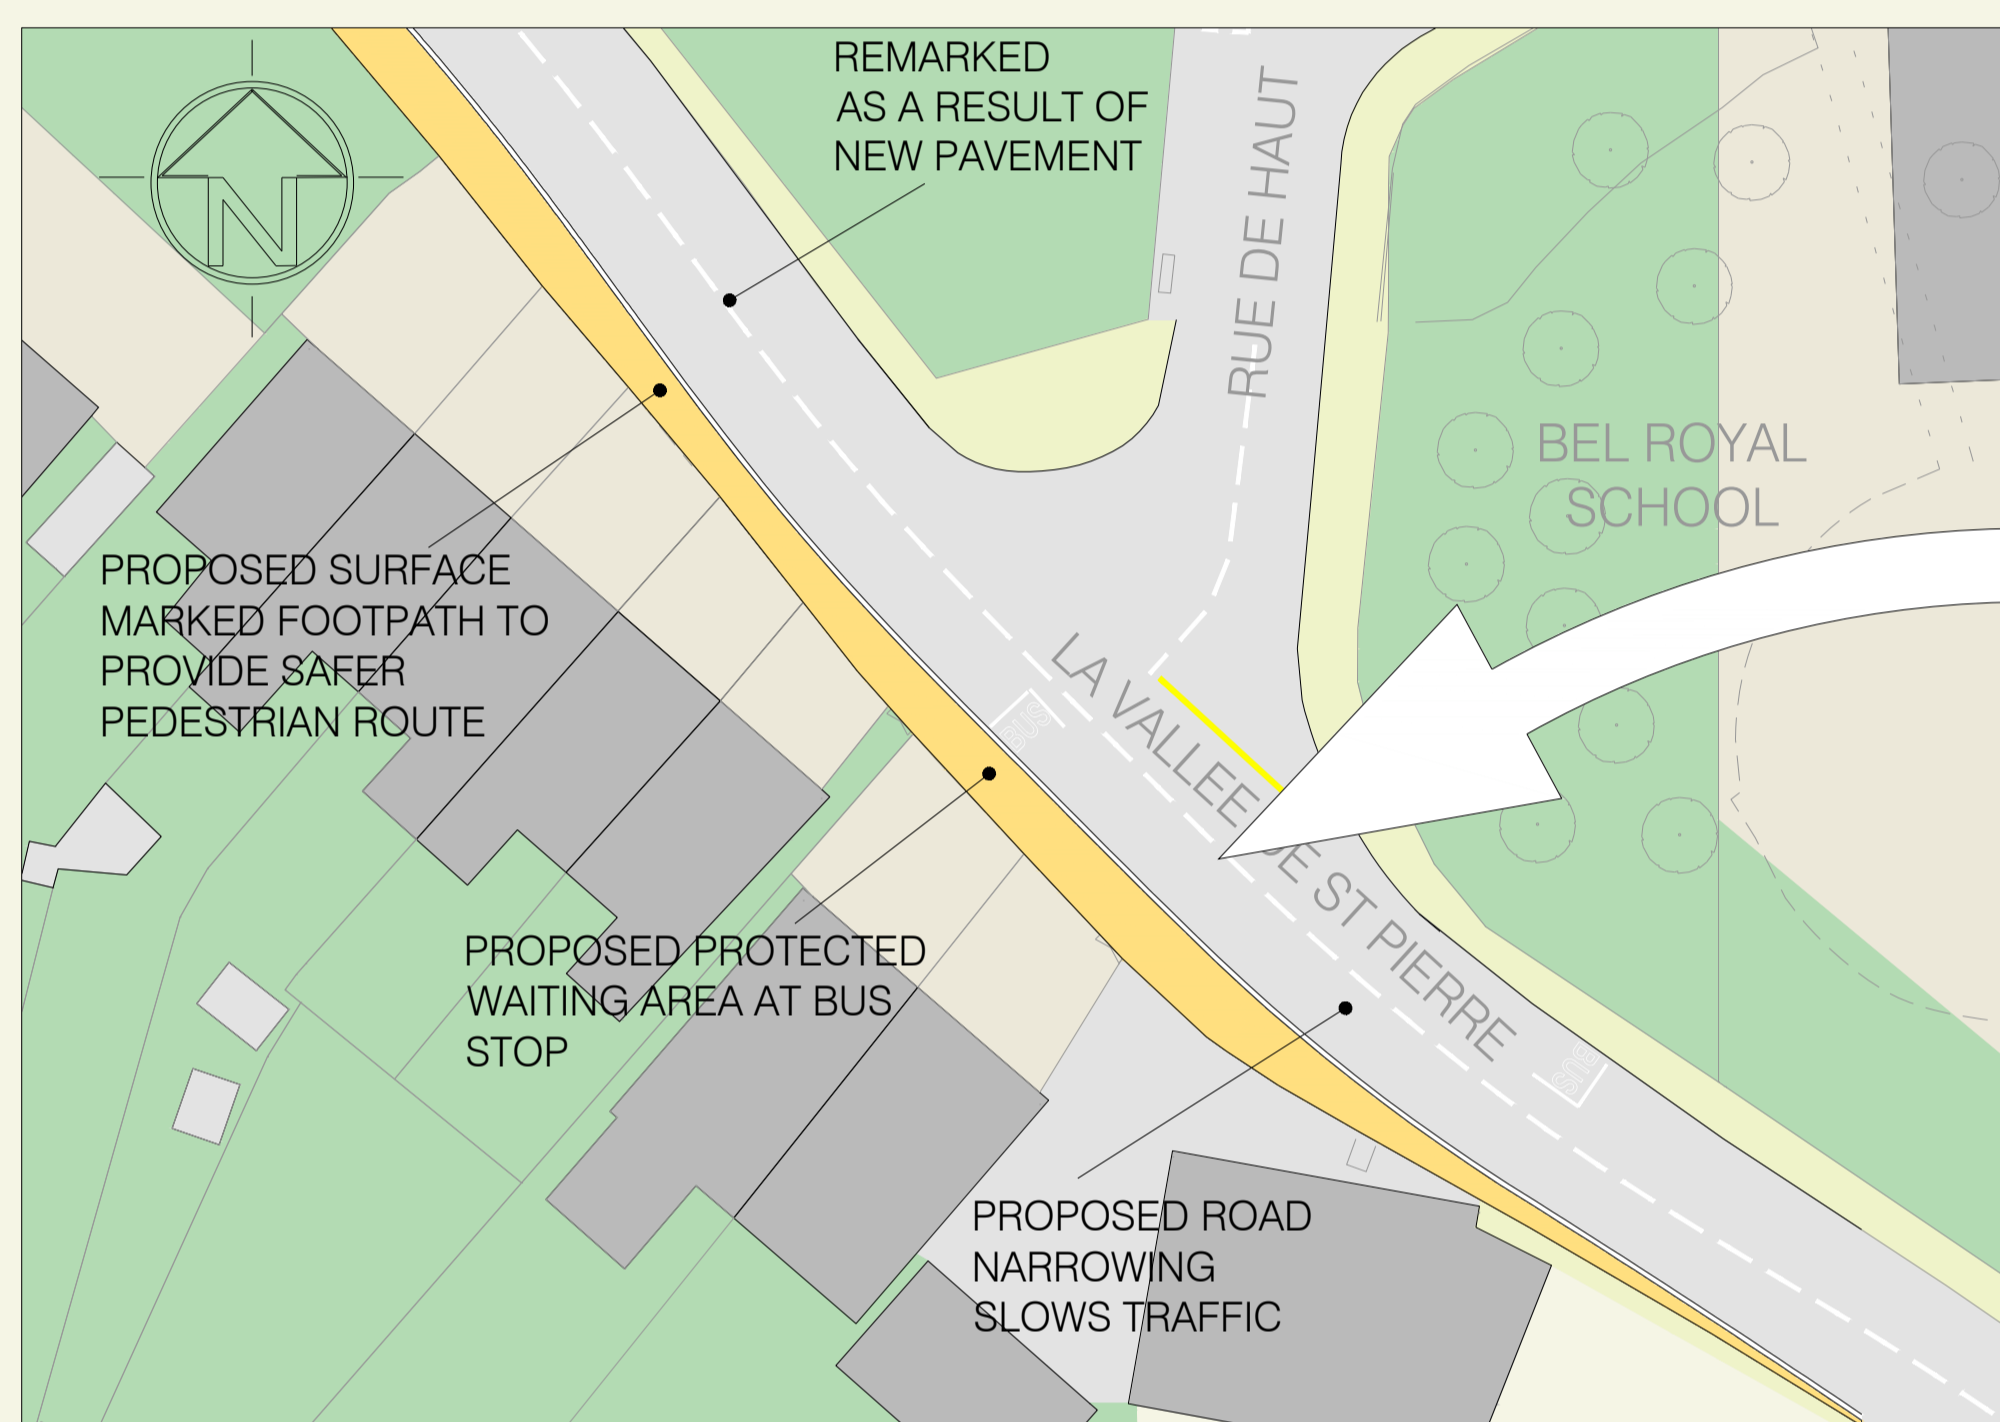

A NEW COLOURED FLUSH FOOTPATH

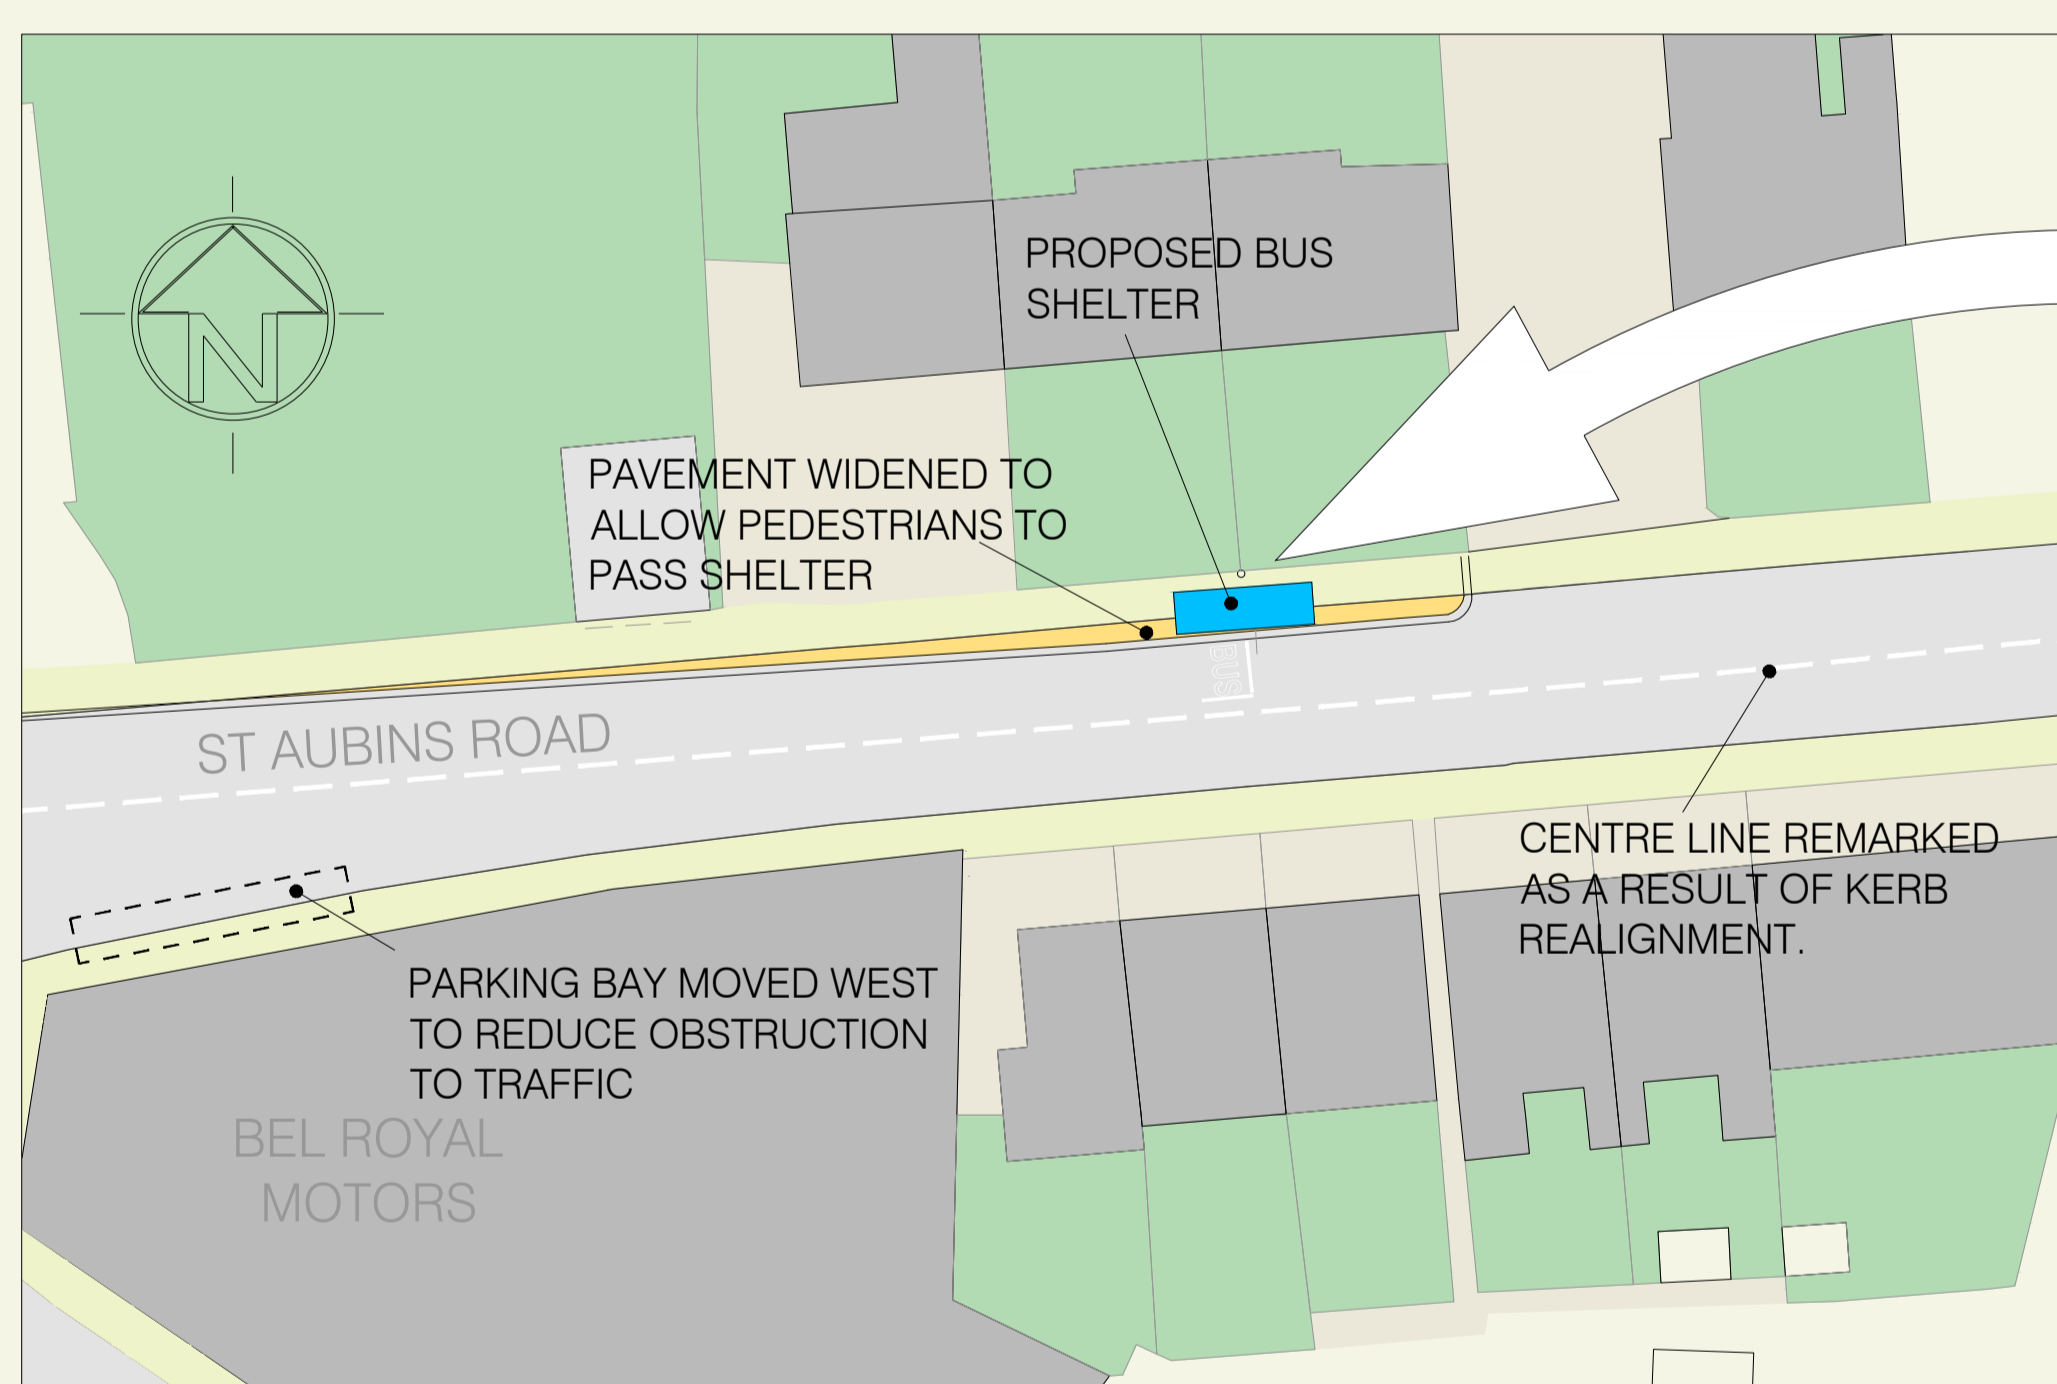

A NEW BUS SHELTER

