



section A-A'


NOTE: ALL LEVELS IN METRES ABOVE ORDNANCE DATUM

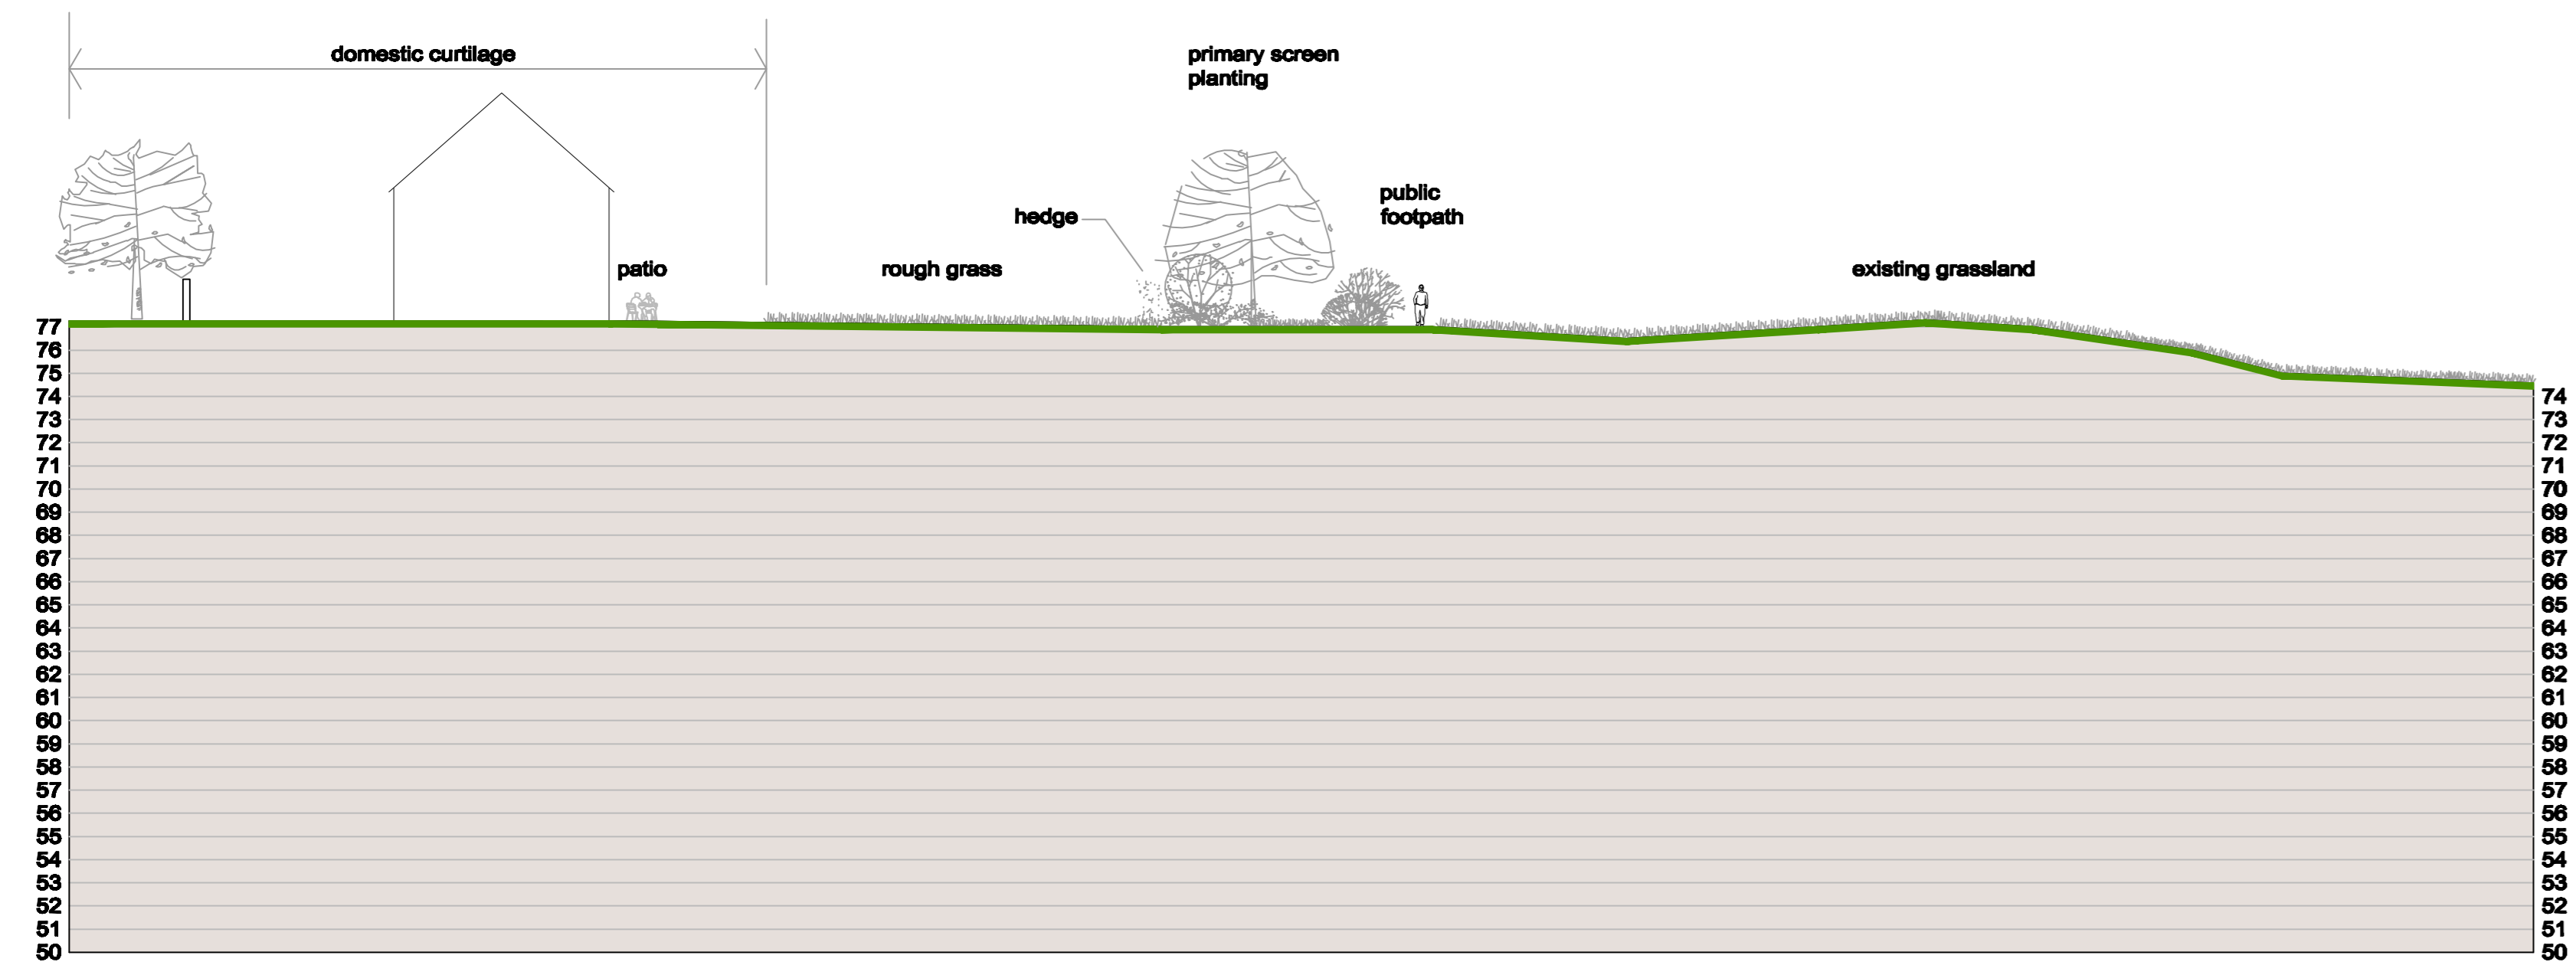

section B-B'

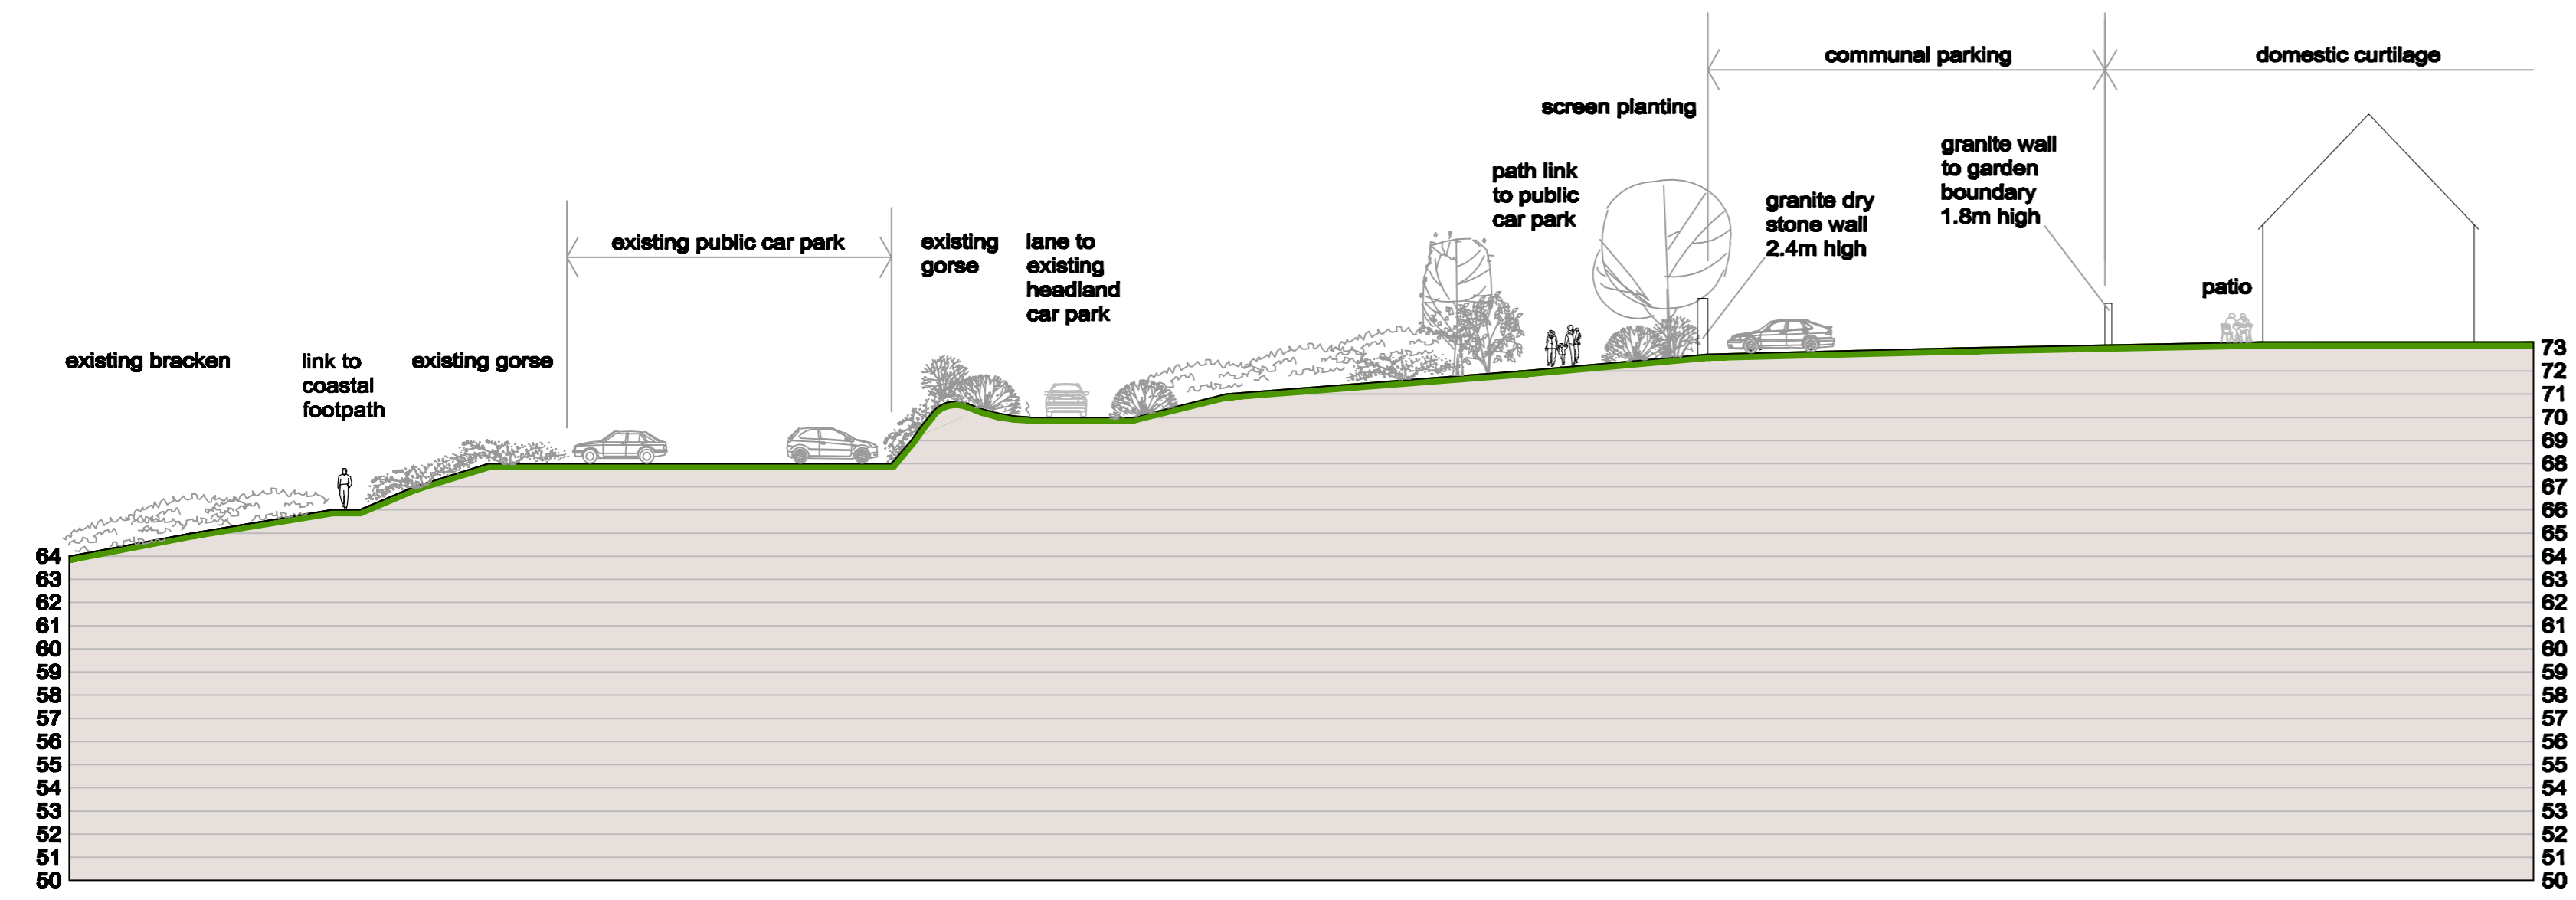

section C-C'

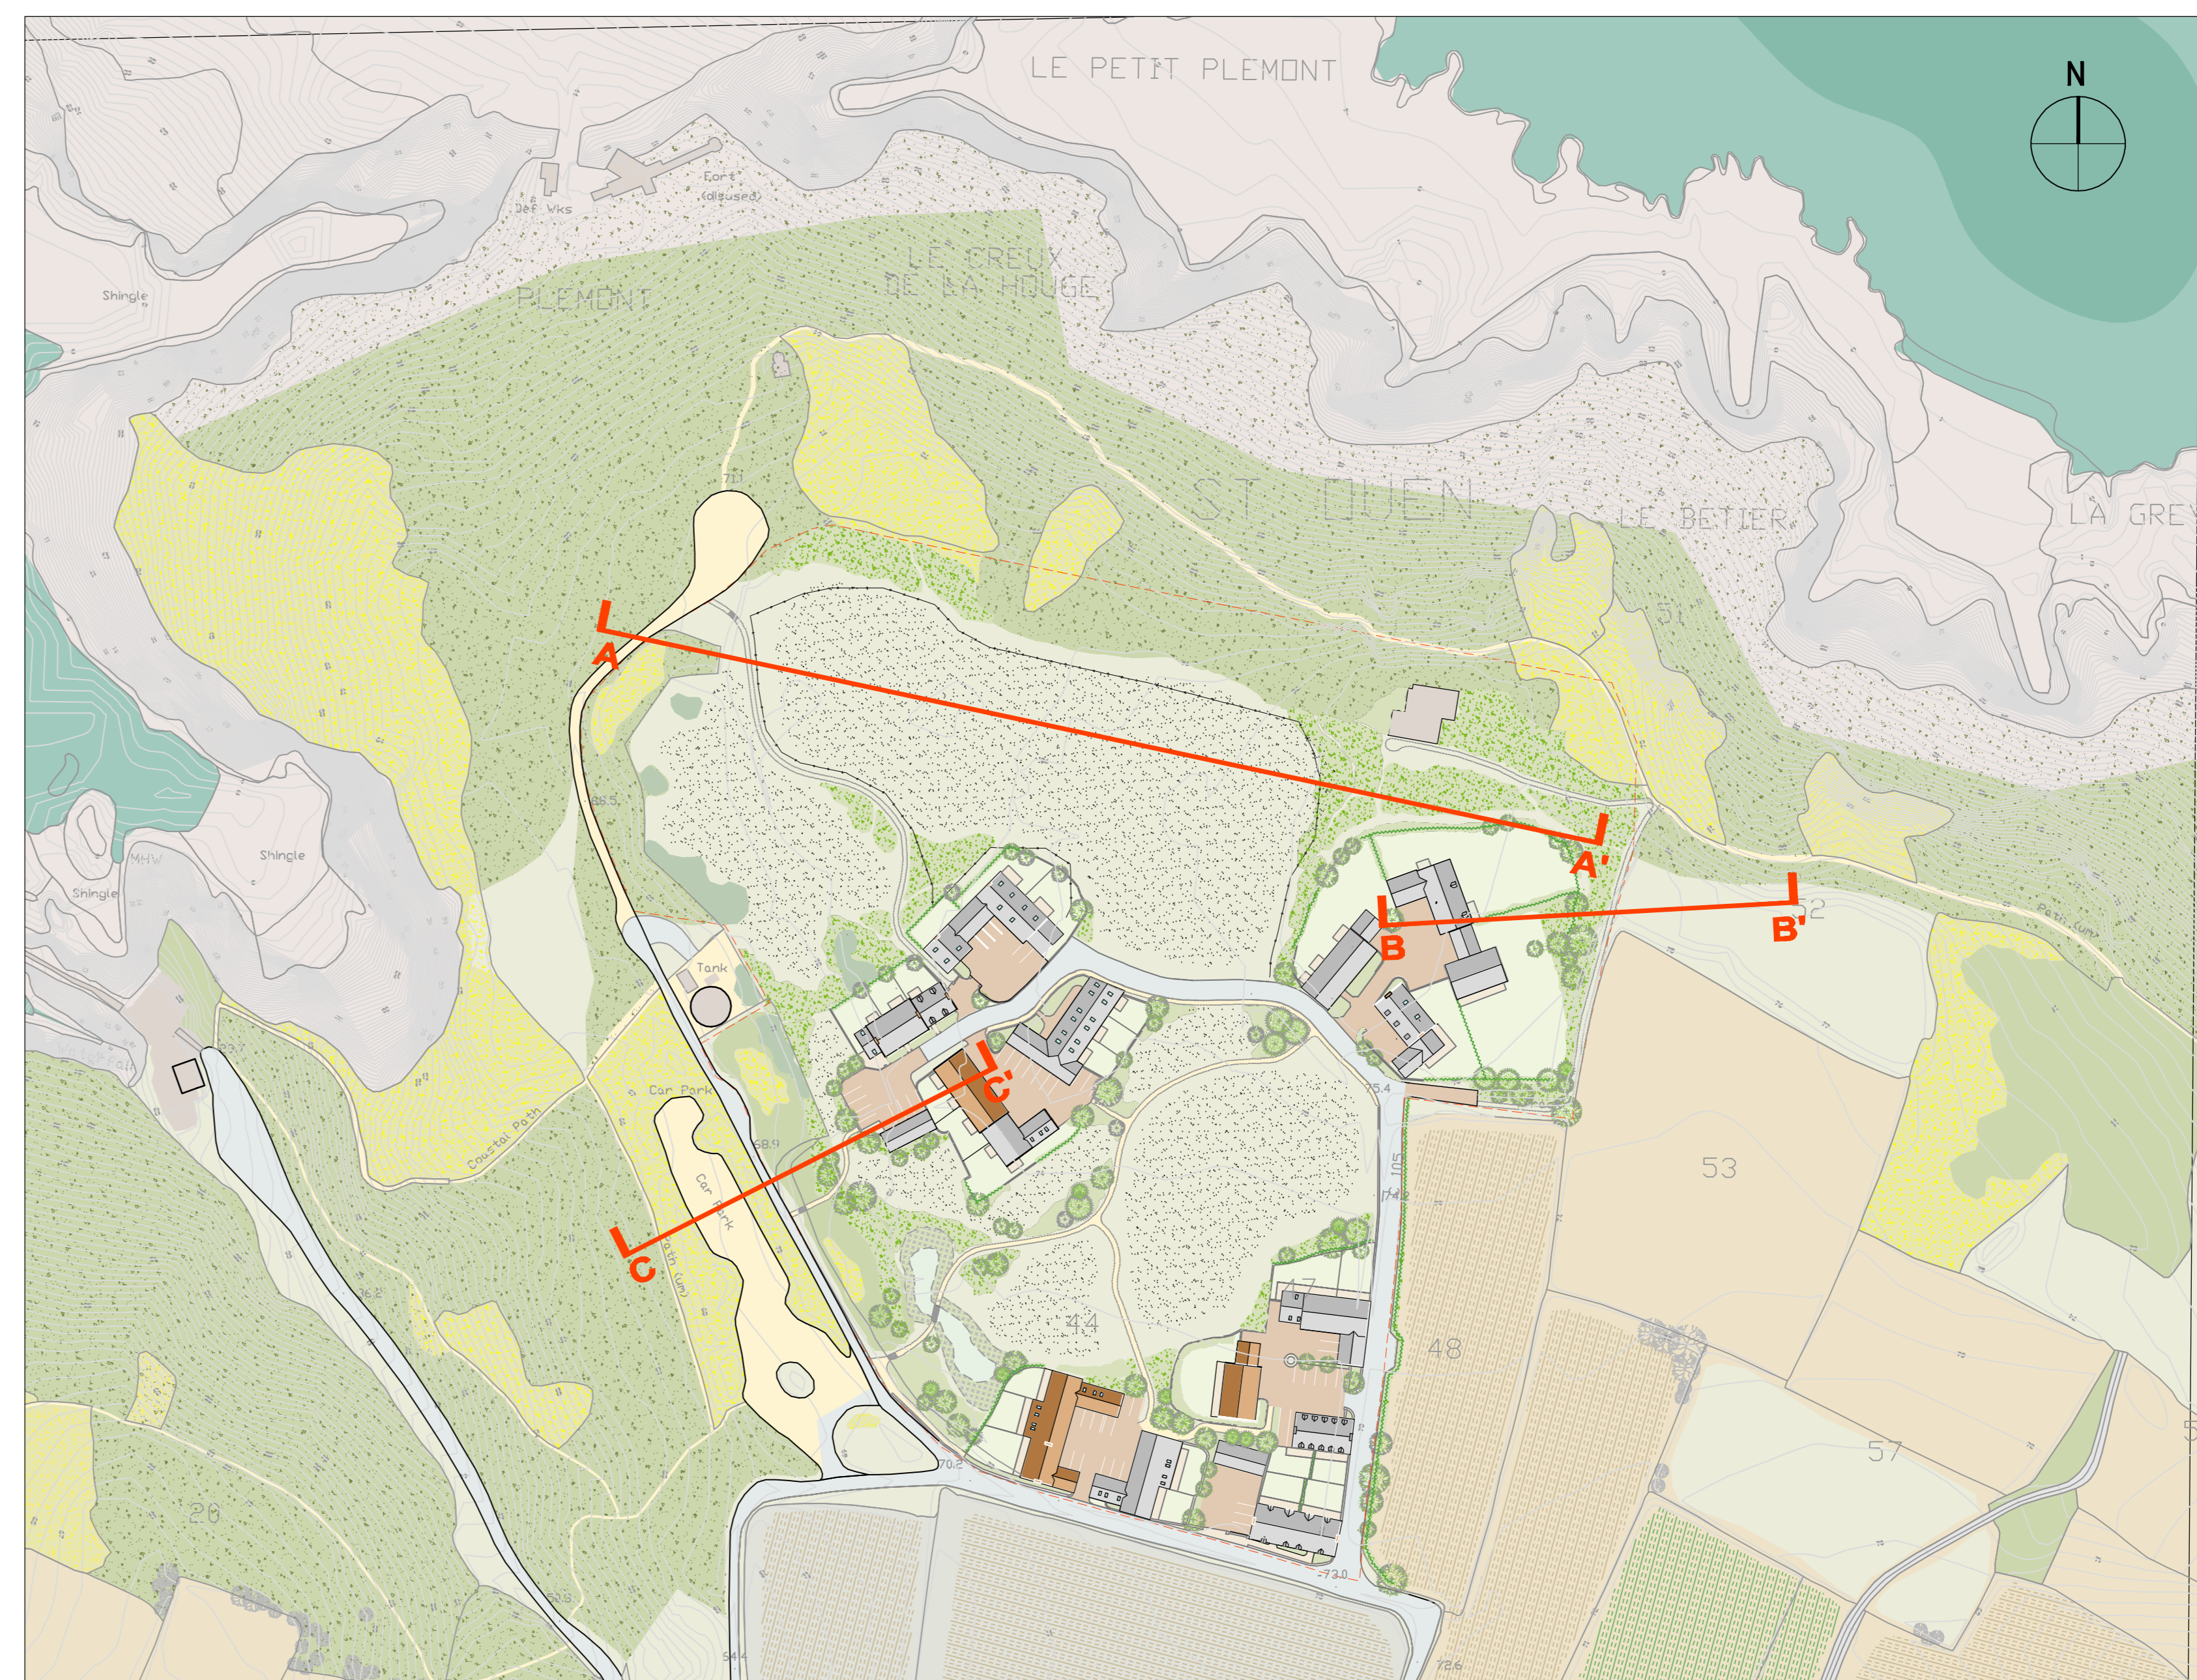

location plan 1:1250 scale

P2	Location plan updated	DBD	29.06.09
P1	General amendments	UK	28.05.09
P0	Preliminary issues	DBD	22.05.09
Issue	Revision	Initial	Date

Michael Felton Ltd.
 LANDSCAPE ARCHITECTS
 31 Hill Street
 St Helier
 Jersey
 JE2 4JA
 Channel Islands
 Telephone: 01534 632101
 Facsimile: 01534 632102
 e-mail: info@mfl.co.jp

Project	Plemont Bay Holiday Village Plemont 28 House Development		
Client	Plemont Estates Ltd		
Title	Landscape Sections		
Date	MAY 2009	Scale	1:250 @ A0
Drawn	DBD	Checked	
Job No.	1456	Drawing No.	203
Rev.		Rev.	P2

© Copyright Michael Felton Ltd.