


THIS DRAWING AND ALL DESIGN AND DETAILS ARE THE COPYRIGHT OF CHANNEL ARCHITECTS LTD.
 This drawing must be read in conjunction with all other drawings, details and specifications issued by the Architect, Structural Engineer and other Consultants or approved specialists. Discrepancies between any other drawings, details and/or specifications must be referred to the Architect for verification at least 7 days prior to commencement of the work. It is the Contractor's responsibility to ensure all work is carried out in accordance with all statutory requirements and to the approval of the Building Control Officer. All roof and structural timbers are to be vacuum preservative treated by approved methods before delivery to site. All roof decking or external plywood to be W.B.P. bonded external grade. All materials to comply with the latest British Standards Specification or have an Agrément Certificate. The Contractor is responsible for all setting out of the works. Use written dimensions only, do not scale off drawings. All dimensions and setting out must be checked on site.

REVISIONS

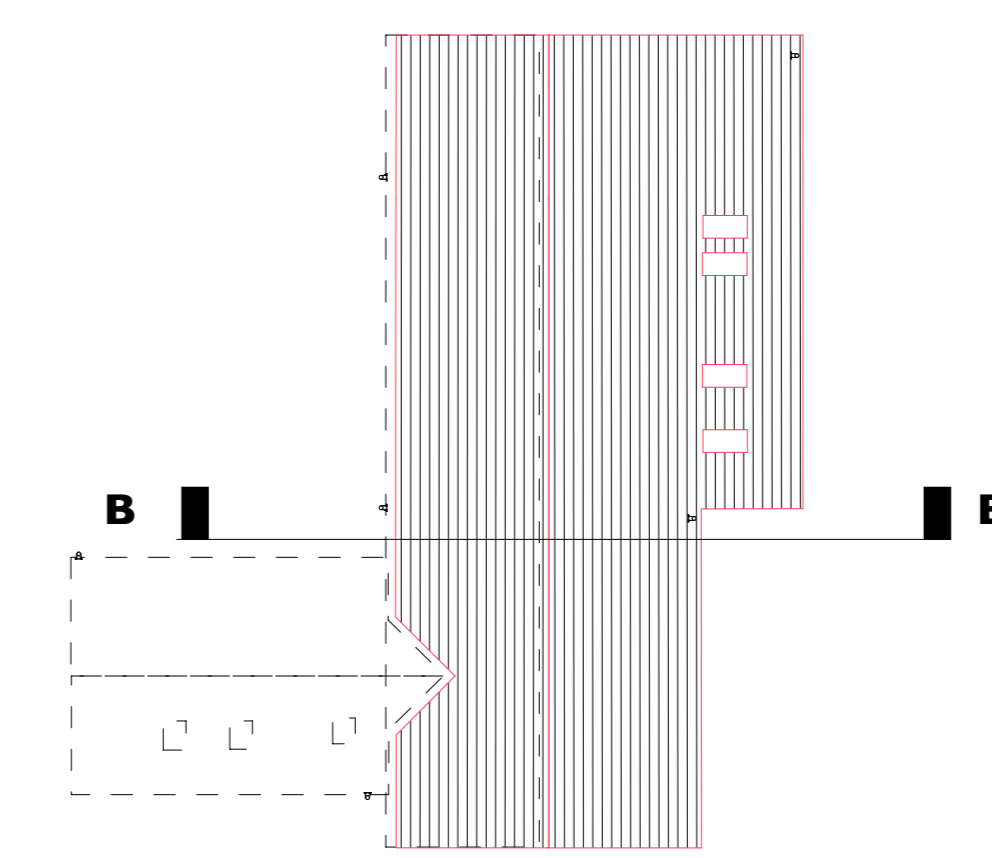

ENTRANCE TO UNIT 3 WITH BRICKWORK CILLS & QUOINS AND BRICK PIERS AND LINTOL TO GARAGES
 SEE DWG 1871/P/02



SECTION B-B HOUSE 3

CAST IRON GUTTERS THROUGHOUT
 SEE DWG 1871/P/02

TREATED TIMBER LINTOL

GRANITE LINTOL

BRICK QUIOINS

DOUBLE GLAZED WINDOW

BRICK CILL

ROUGH GRANITE FACED WALLS

GRANITE LINTOL

BRICK QUIOINS

DOUBLE GLAZED WINDOW

BRICK CILL

GRANITE LINTOL

BRICK QUIOINS

SMALL DOUBLE GLAZED WINDOW


BRICK CILL

ROUGH GRANITE FACED WALLS

GRANITE LINTOL

BRICK QUIOINS

DOUBLE GLAZED REAR FRENCH DOORS

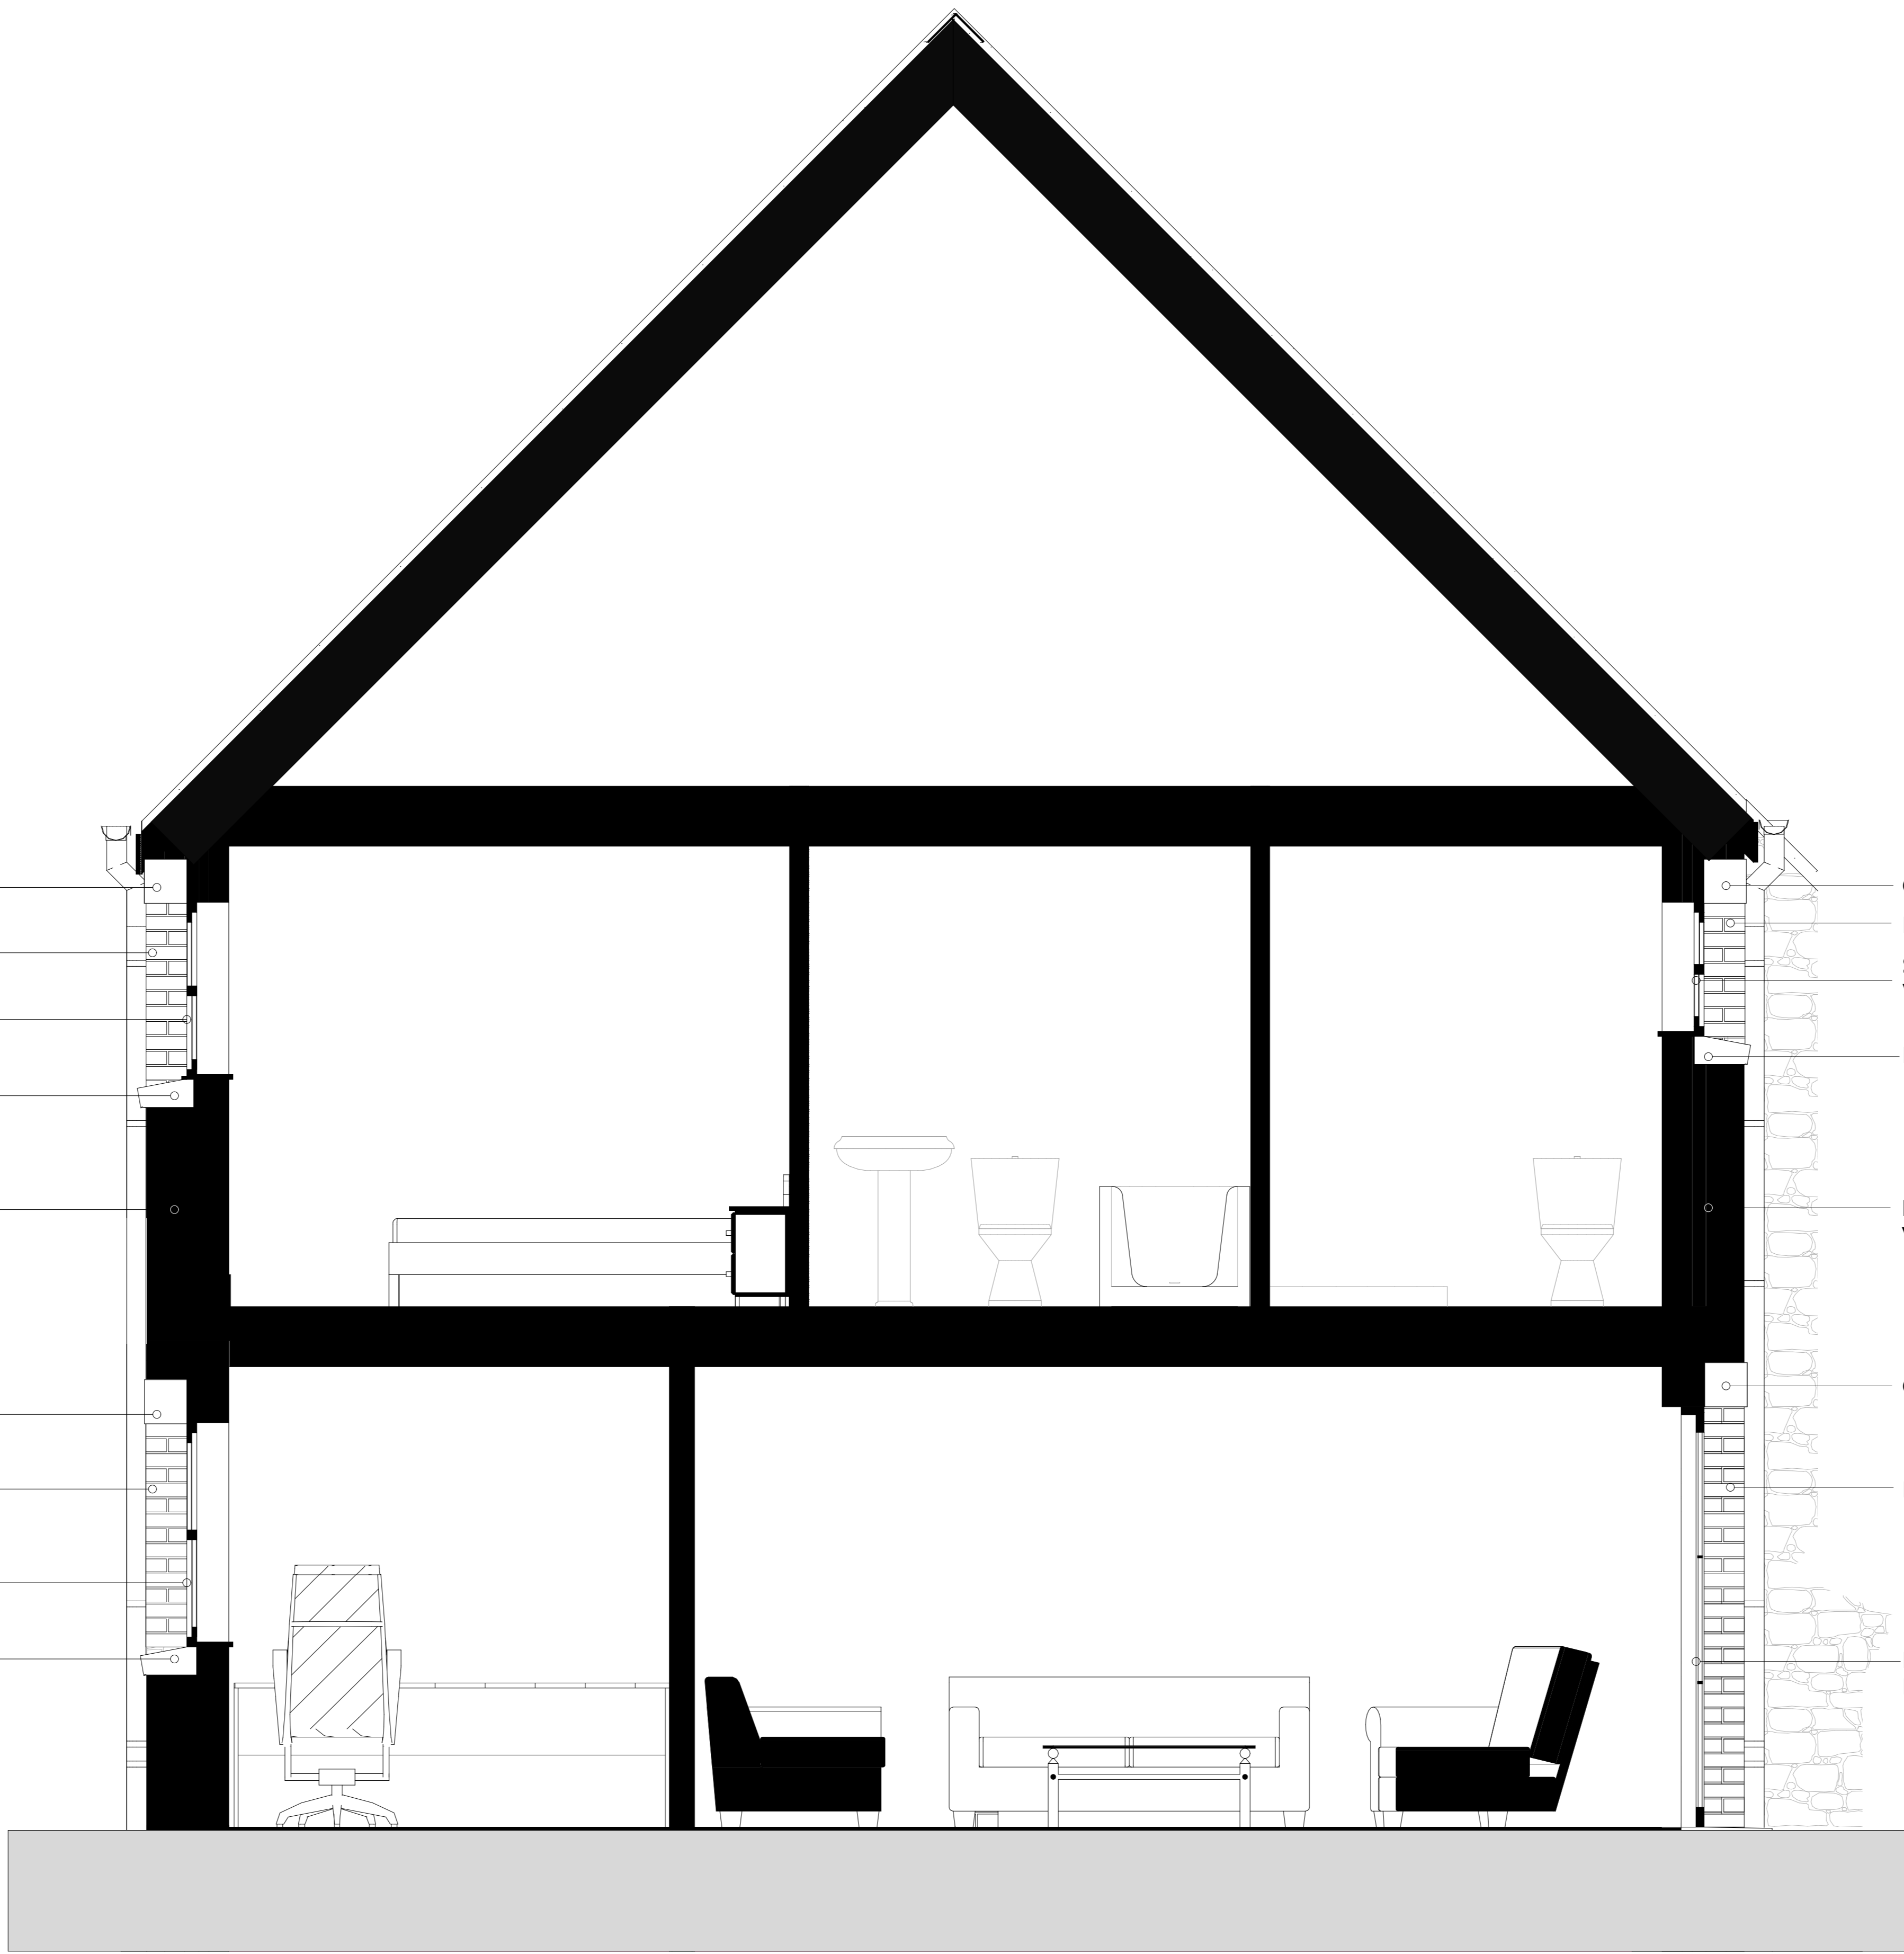


SECTION B-B (HOUSE 3)
 1:20



SMALL FIRST FLOOR WINDOW WITH BRICK QUIOINS AND CILL WITH A GRANITE LINTOL



DOUBLE GLAZED REAR FRENCH DOORS WITH BRICK QUIOINS AND GRANITE LINTOL

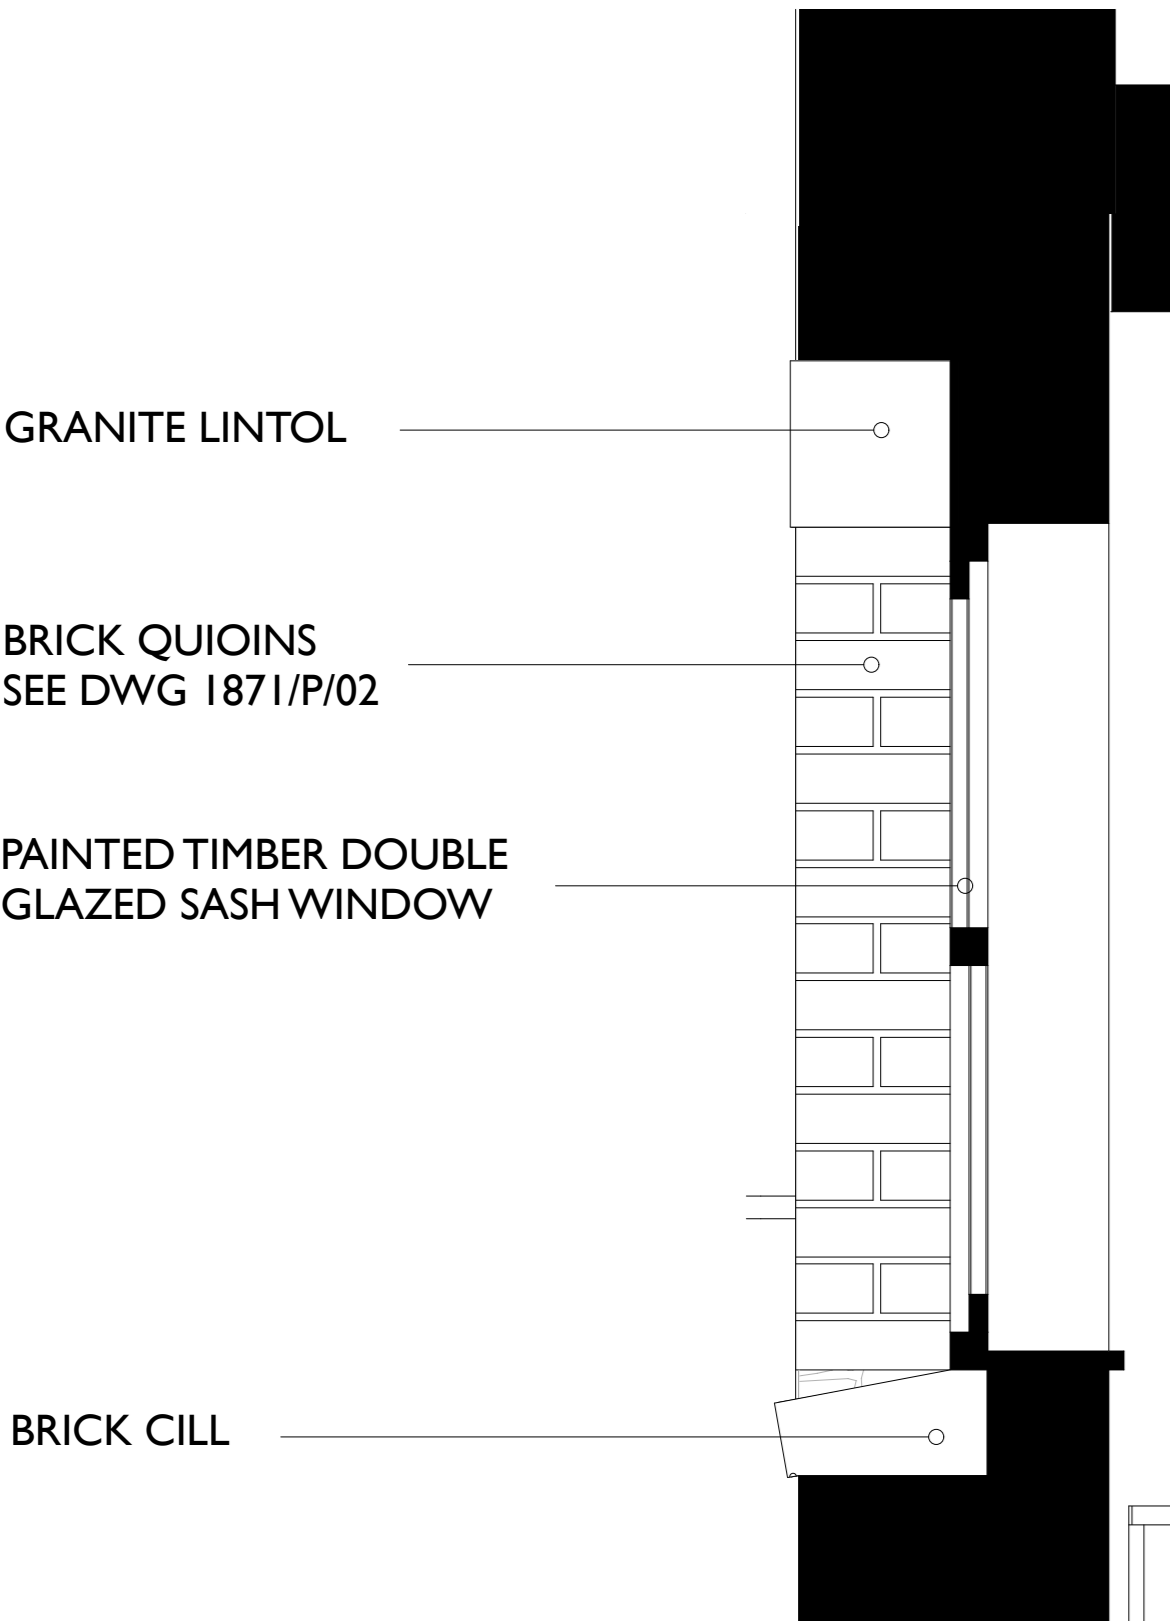


GRANITE LINTOL

BRICK QUIOINS
 SEE DWG 1871/P/02

PAINTED TIMBER DOUBLE GLAZED SASH WINDOW

BRICK CILL

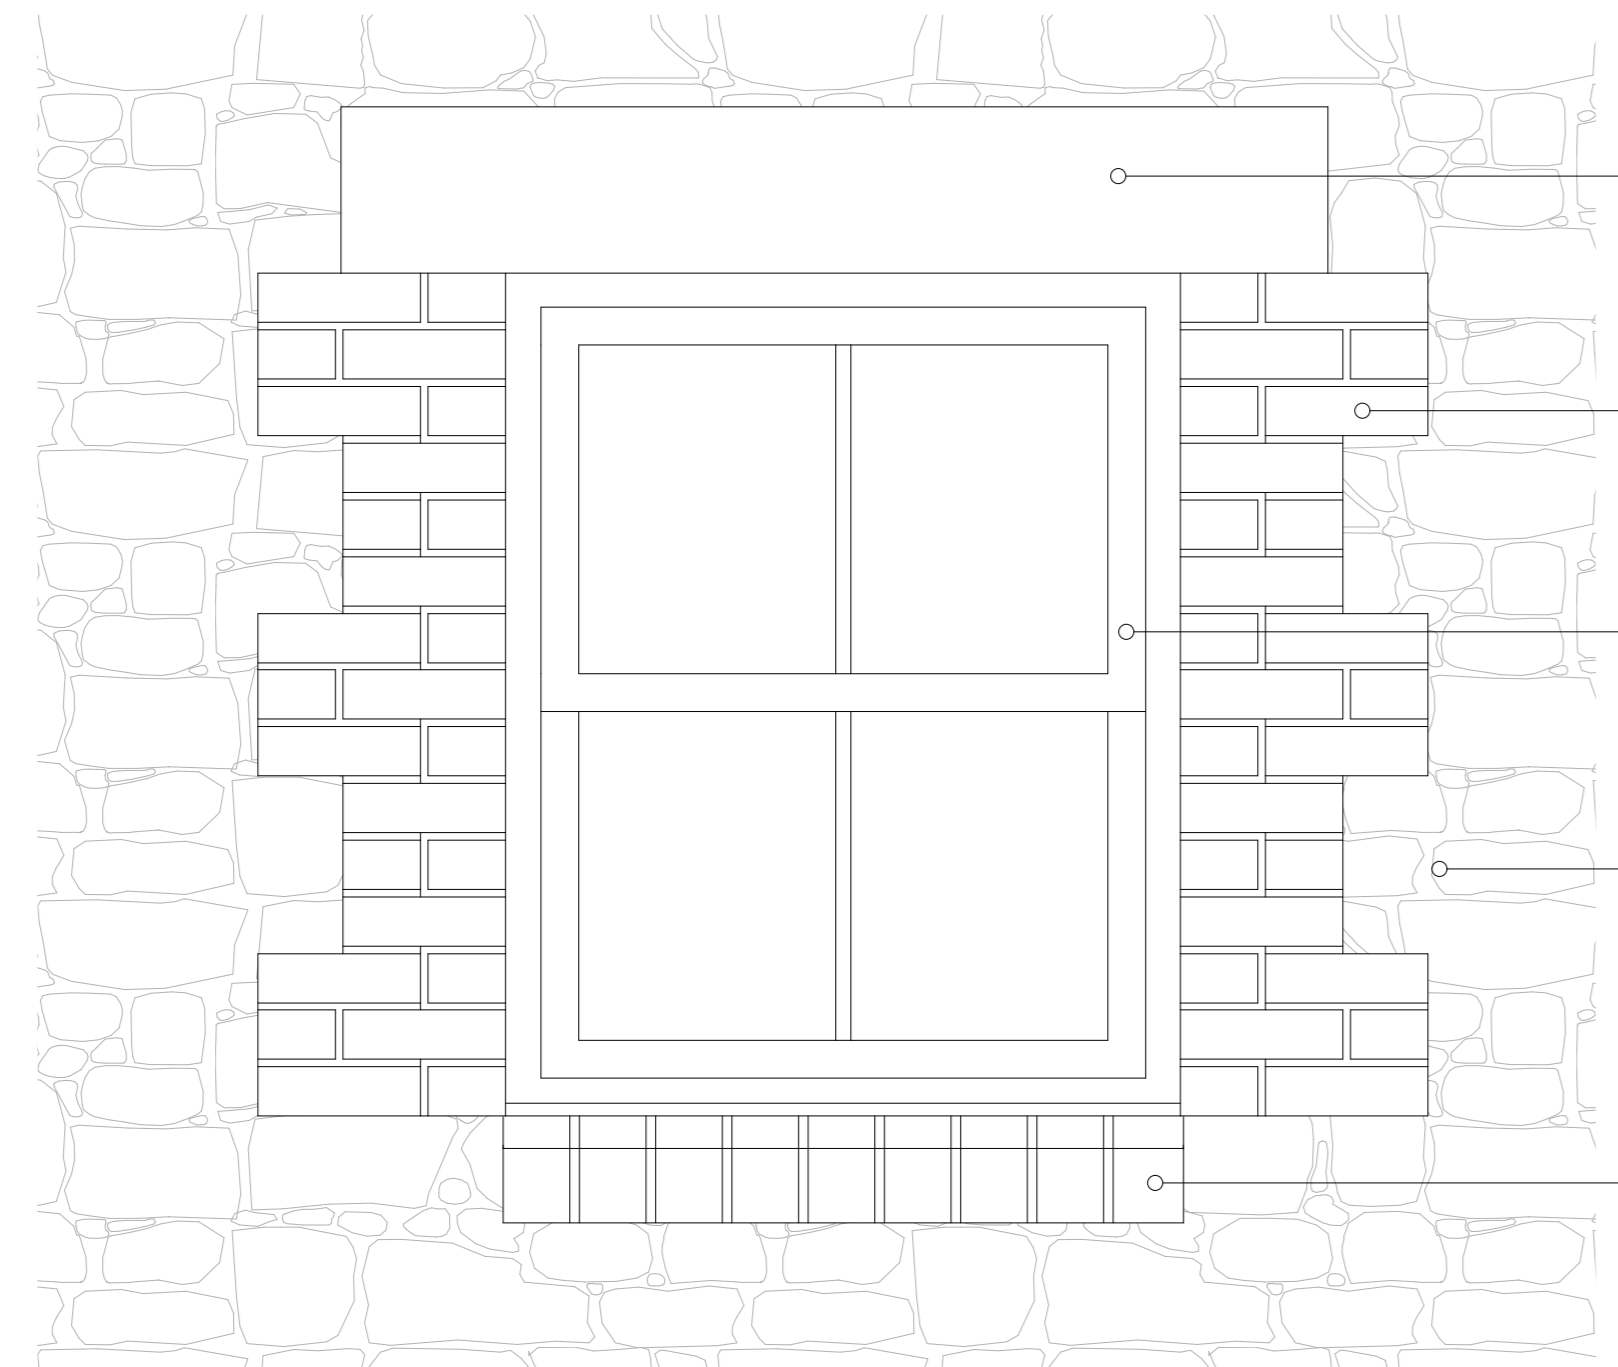

GRANITE LINTOL

BRICK QUIOINS
 SEE DWG 1871/P/02

PAINTED TIMBER DOUBLE GLAZED SASH WINDOW


ROUGH GRANITE FACED WALLS

BRICK CILL


GRANITE LINTOL

BRICK QUIOINS
 SEE DWG 1871/P/02

DOUBLE GLAZED PAINTED TIMBER FRENCH DOORS

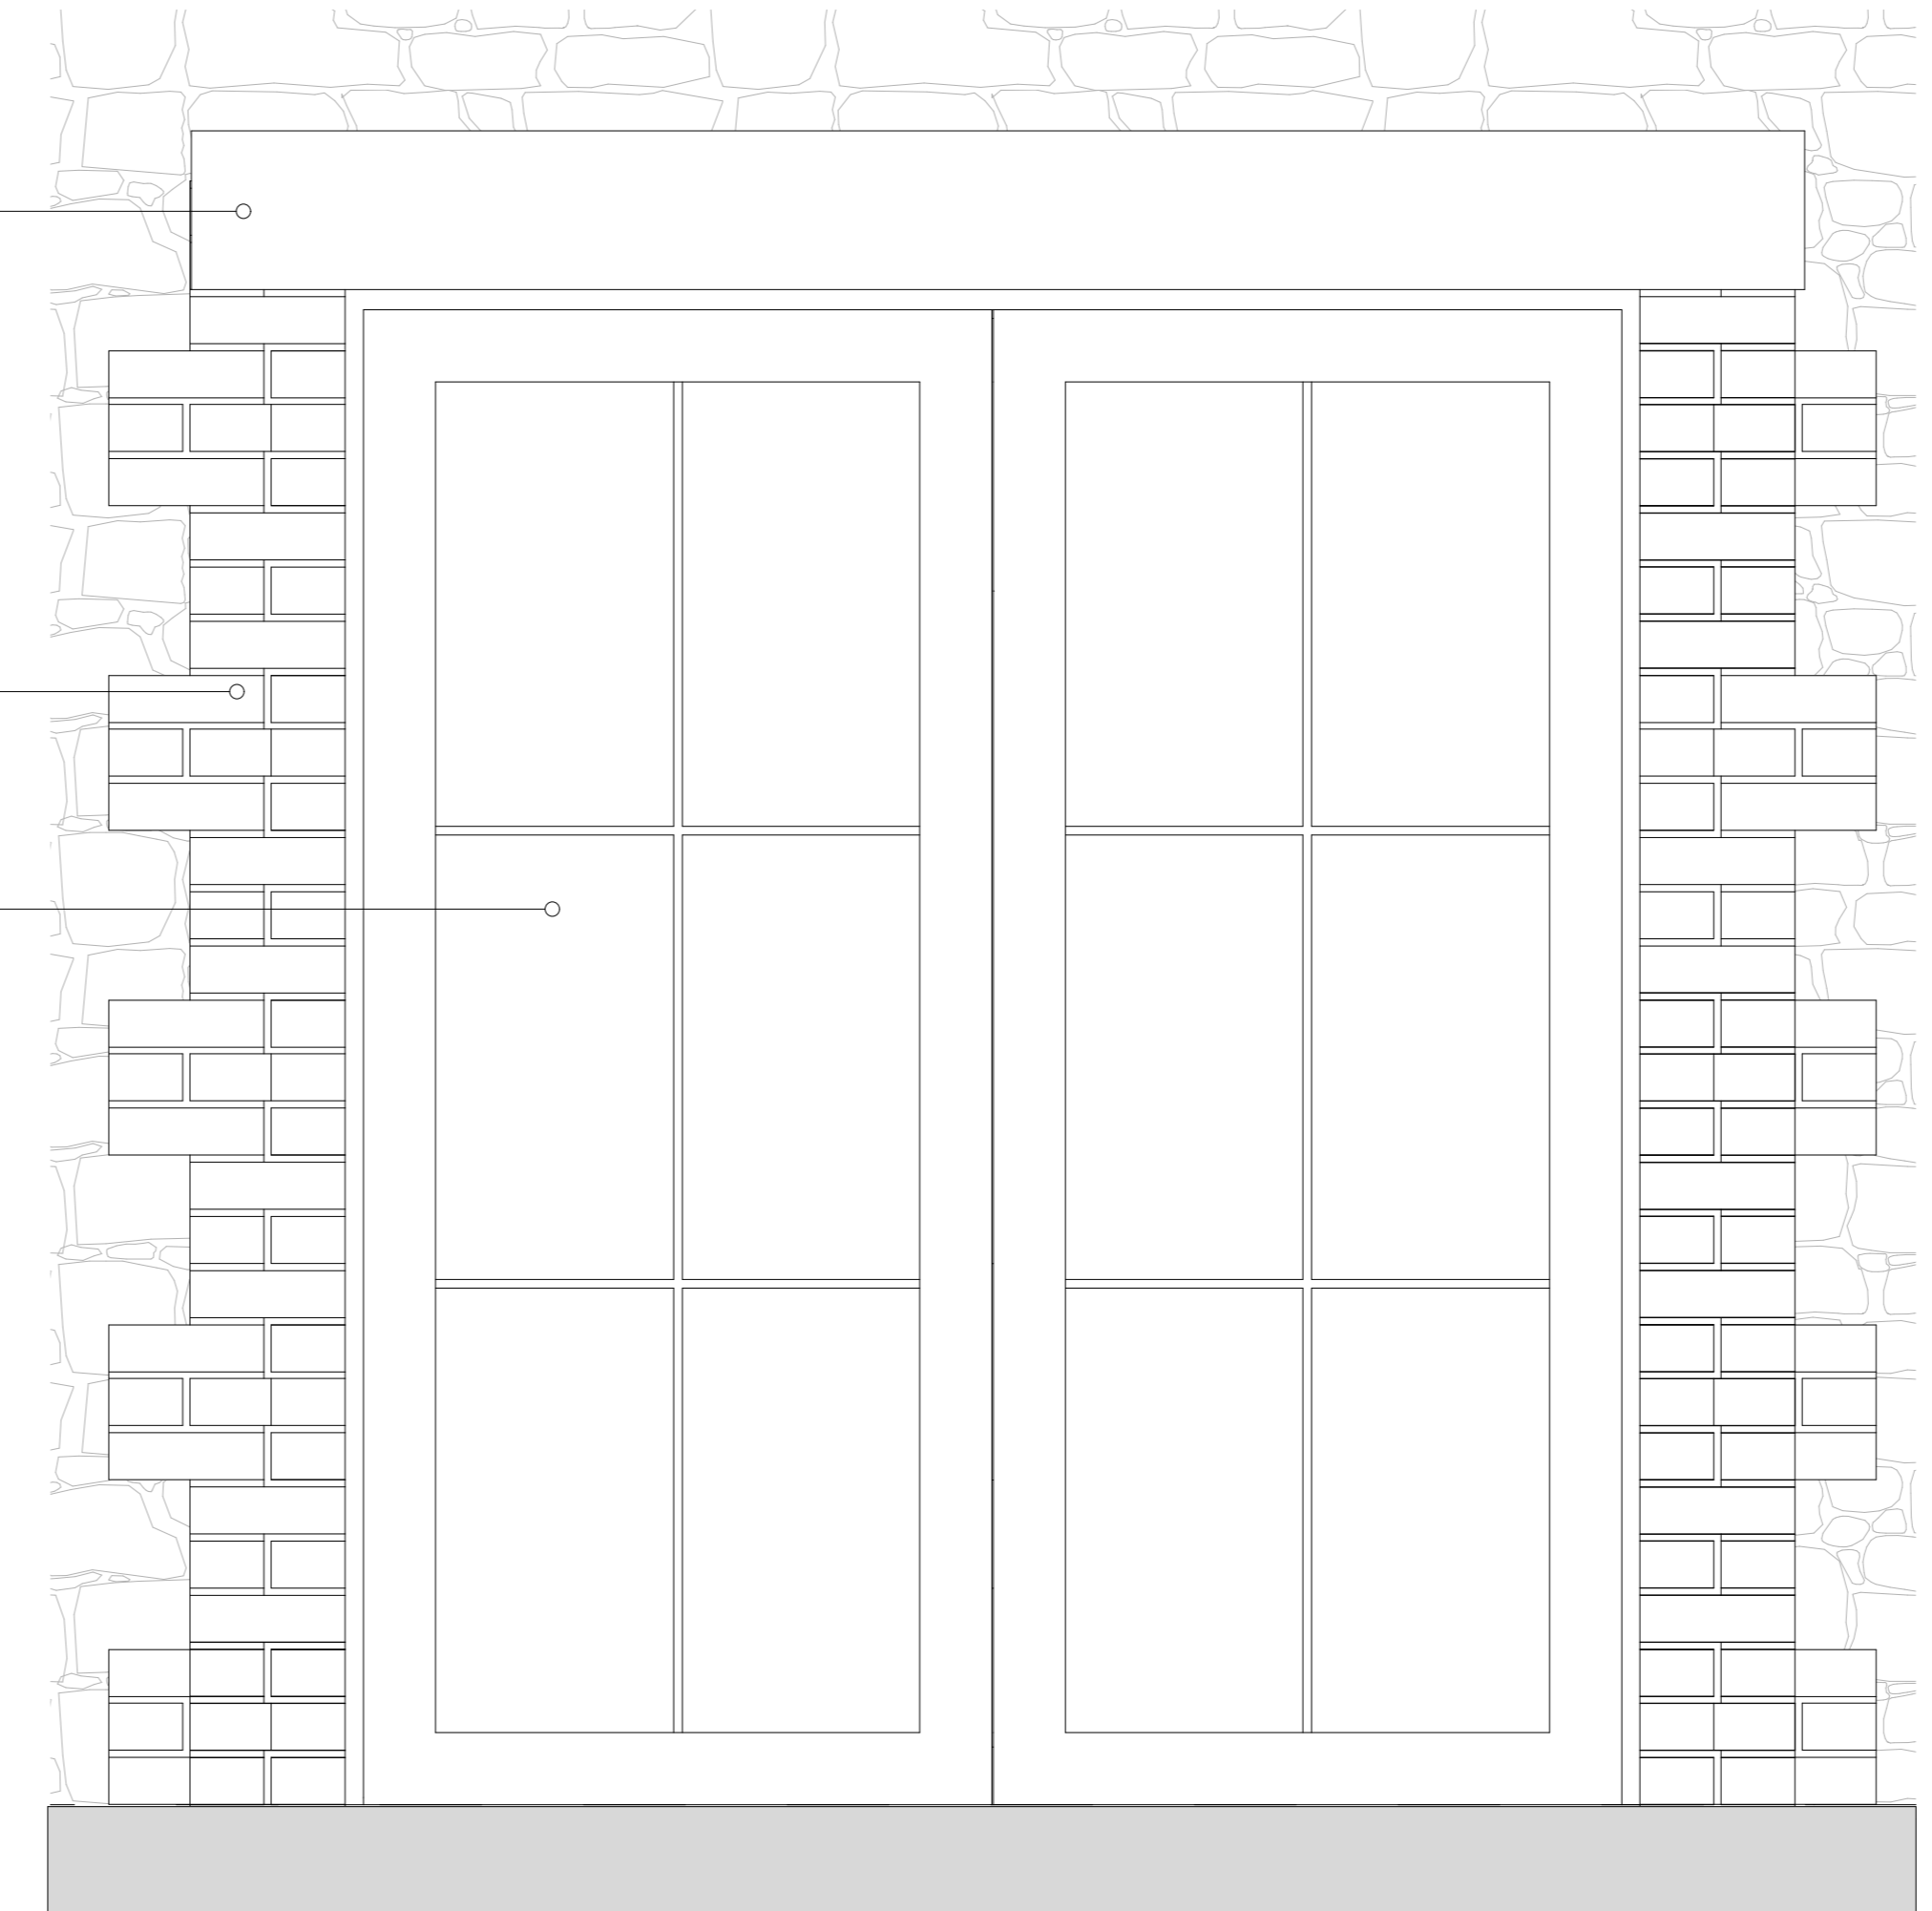

TYPICAL FRENCH DOORS
 1:10

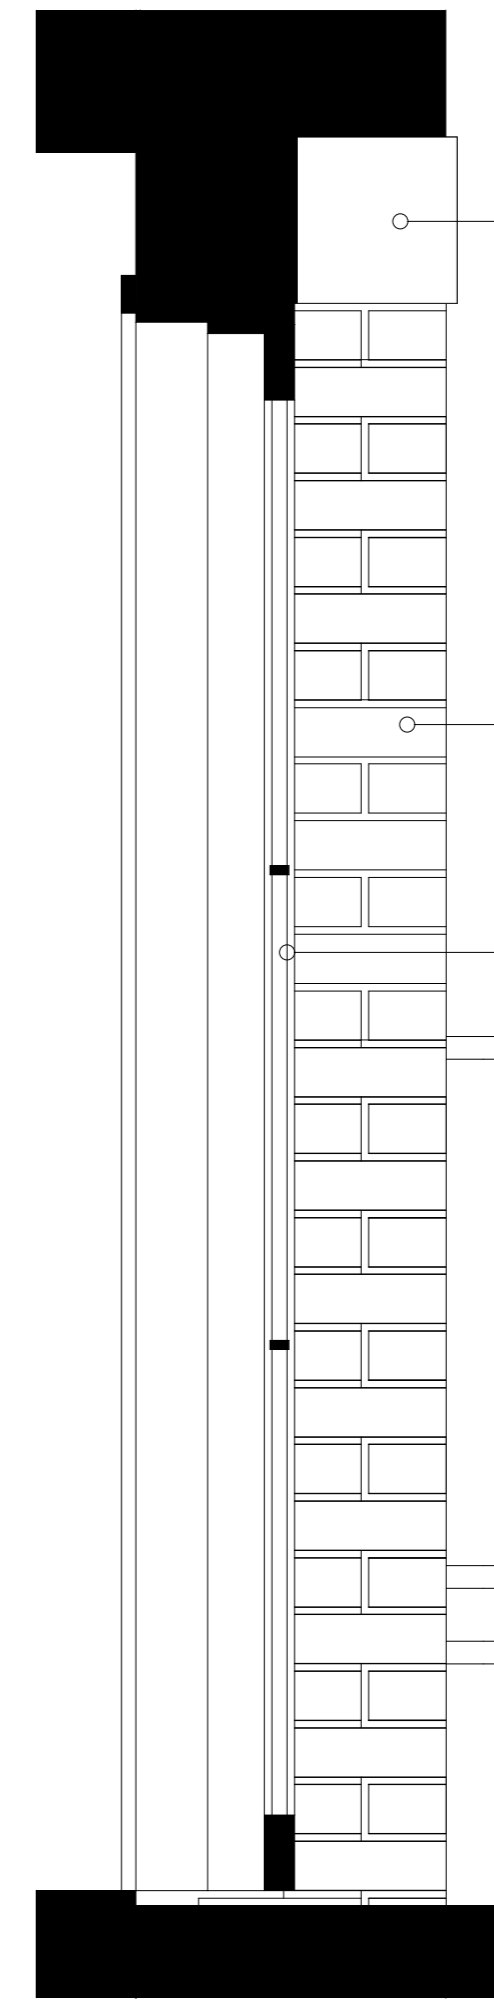

GRANITE LINTOL

BRICK QUIOINS
 SEE DWG 1871/P/02

DOUBLE GLAZED PAINTED TIMBER FRENCH DOORS

MATERIAL	IMAGE
RED BRICKWORK (QUIOINS, OPENING DRESSINGS & CHIMNEYS)	
RANDOM LAID, TRADITIONAL JERSEY GRANITE (EXTERIOR WALLS)	
PAINTED PRESERVATIVE TREATED SOFT WOOD - WHITE (FASCIAS & WINDOWS)	

PLANNING APPLICATION

B D K Architects
 White Lodge,
 Wellington Road,
 St. Saviour,
 JERSEY
 Channel Islands JE2 7TE
 Tel: +44 1534 768740
 Fax: +44 1534 739115
 E: Enquiry@BDKArchitects.com

PROJECT / LOCATION		DRAWING	
PLEMONT BAY HOLIDAY VILLAGE 28 HOUSE DEVELOPMENT		TYPICAL GRANITE HOUSE SECTION & DETAILS (HOUSE 3)	
CLIENT	DRAWN	CHECKED	
PLEMONT ESTATES LTD	PM	PH	
DATE	SCALE	DRAWING NUMBER	
JUNE 2010	1:20 & 1:10 @ A0	1871/P/05	