




1 KENSINGTON PLACE - EXISTING
1:500

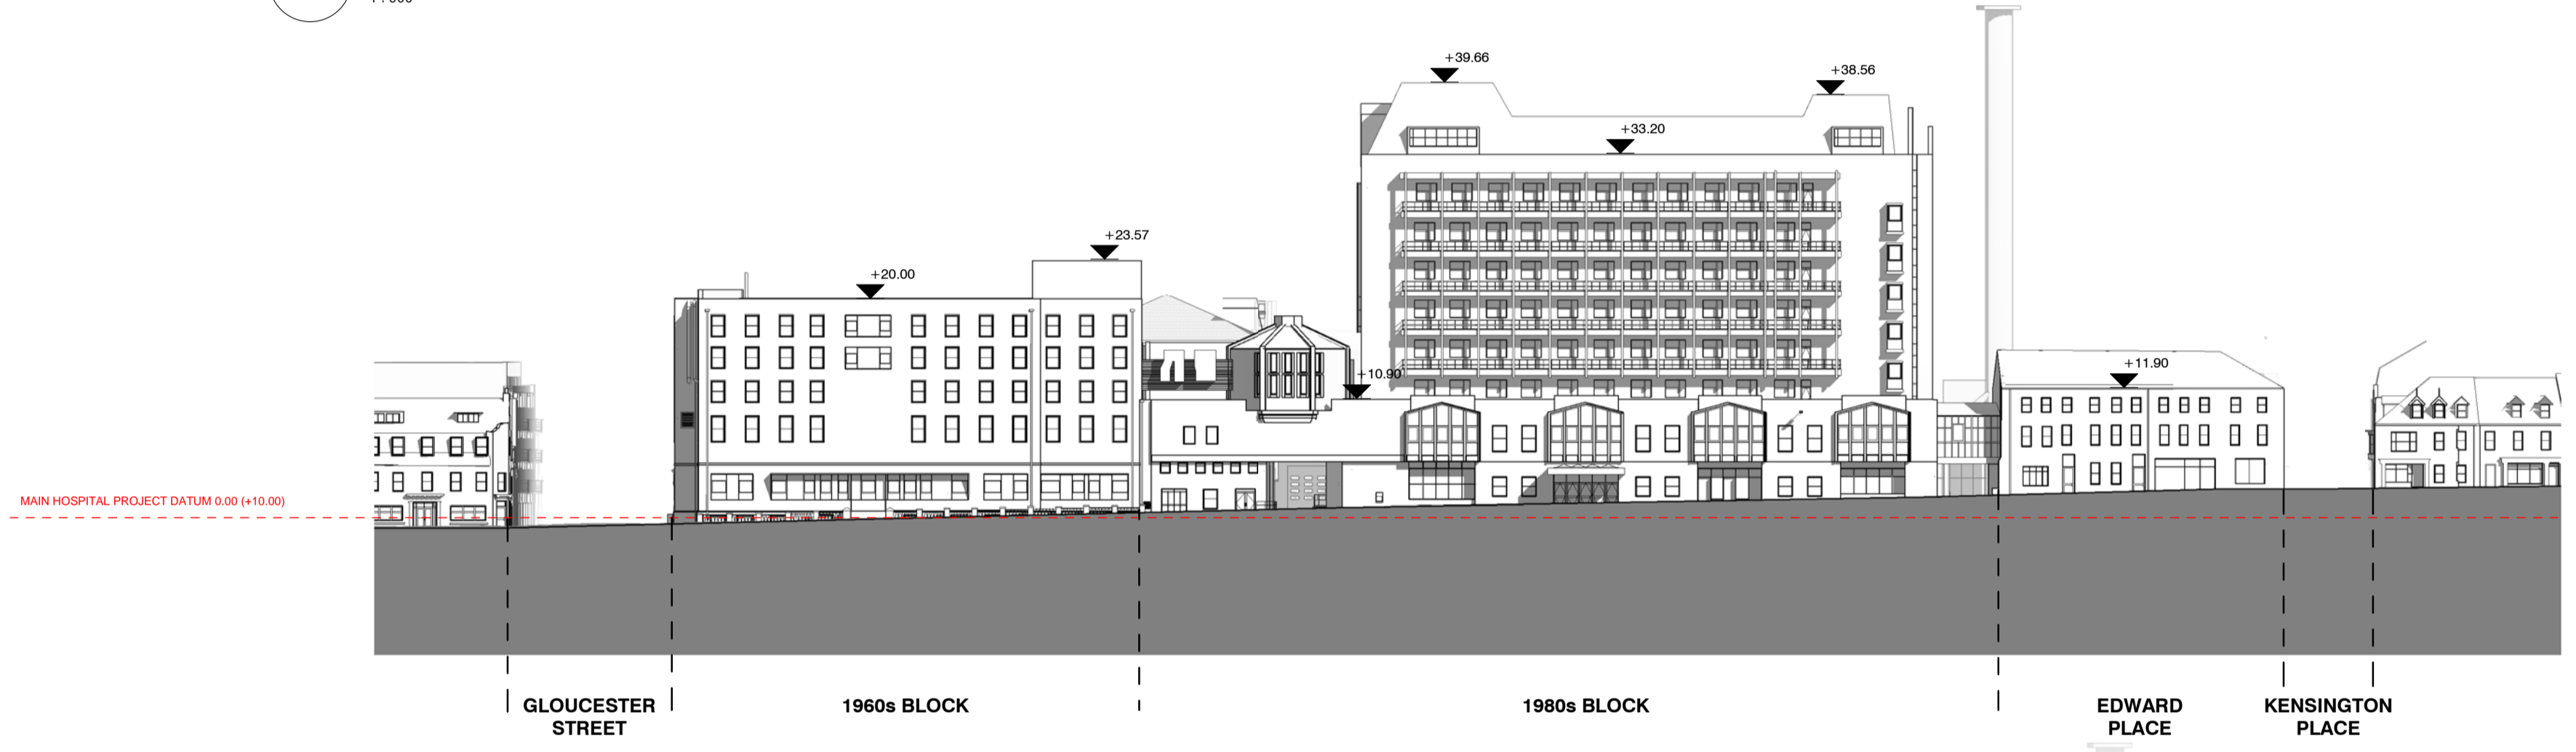


2 THE PARADE - EXISTING
1:500

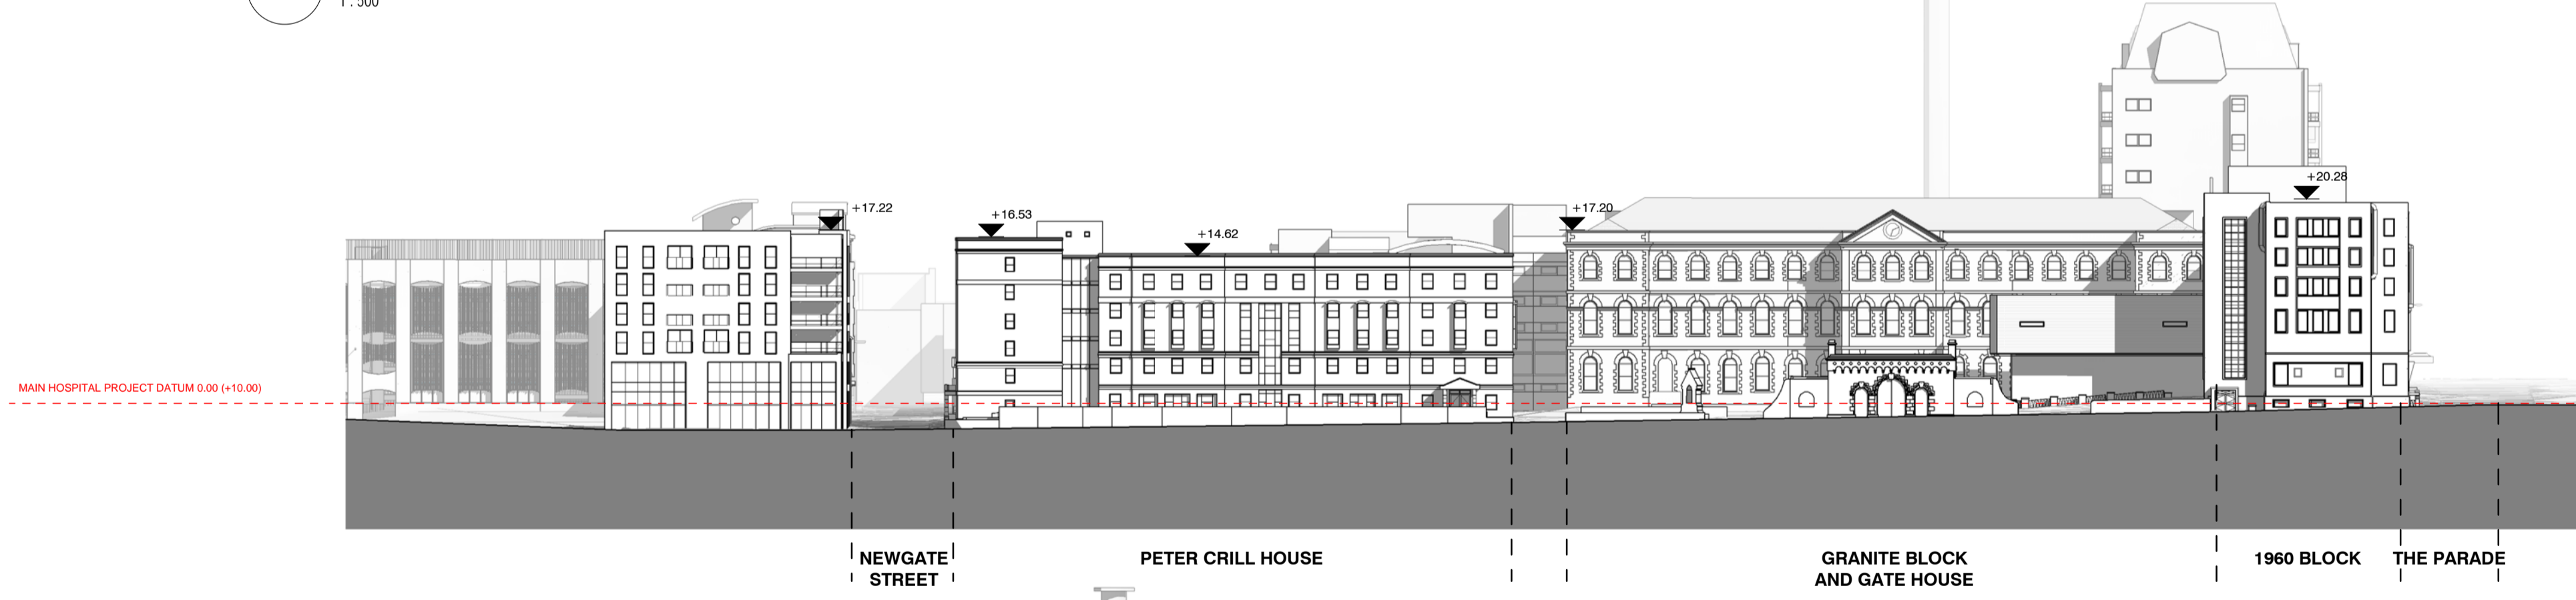

3 GLOUCESTER STREET - EXISTING
1:500

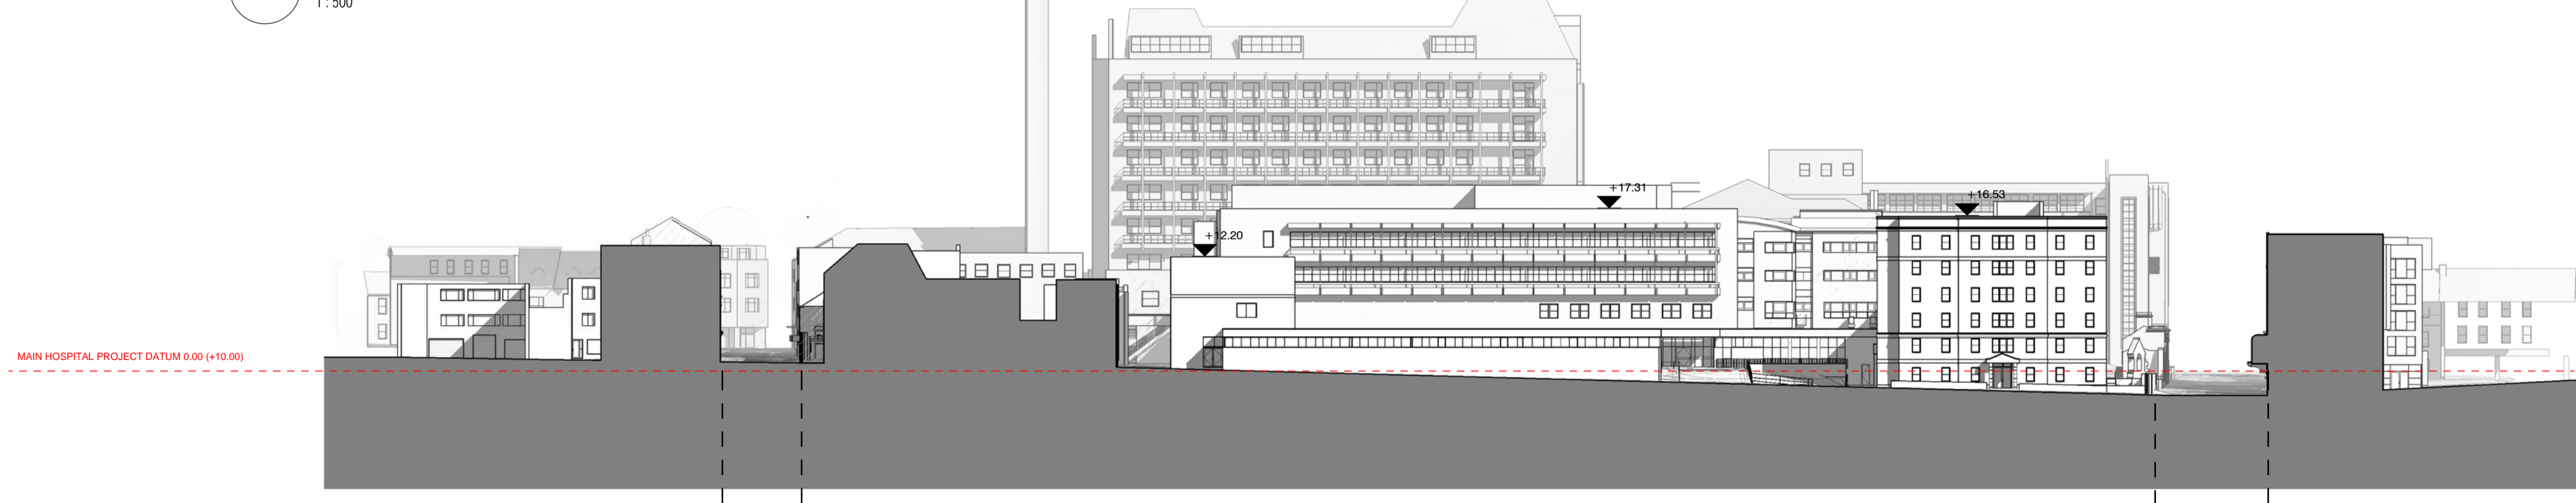

4 NEWGATE STREET - EXISTING
1:500

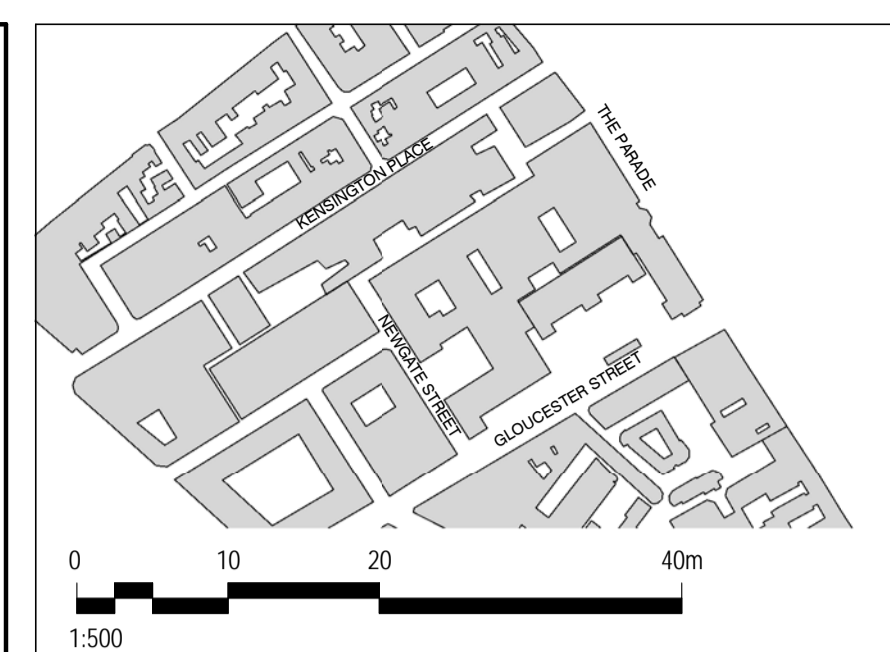

NOTES

- DO NOT SCALE DRAWINGS. WRITTEN DIMENSIONS GOVERN.
- ALL DIMENSIONS ARE IN MILLIMETRES UNLESS NOTED OTHERWISE.
- ALL DIMENSIONS SHALL BE VERIFIED ON SITE BEFORE PROCEEDING WITH THE WORK. HASSELL SHALL BE NOTIFIED IN WRITING OF ANY DISCREPANCIES.
- THIS DRAWING MUST BE READ IN CONJUNCTION WITH ALL RELEVANT CONTRACTS, SPECIFICATIONS AND DRAWINGS.

© COPYRIGHT OF THIS DRAWING IS VESTED IN HASSELL. 2018 HASSELL, LTD.

THIS DRAWING IS AN UNCONTROLLED COPY. UNLESS NOTED OTHERWISE.

NB.

- ALL LEVELS SHOWN IN BLACK ARE INDICATIVE KEY HEIGHTS FOR EXISTING BUILDINGS. HEIGHTS ARE RELATIVE TO PROJECT DATUM LEVEL 0.00m (GROUND FLOOR DATUM) = JERSEY DATUM LEVEL (+10.00m)
- ROAD NAMING ANNOTATION REPRESENTS ROADWAY PLUS PAVEMENT

REV	DESCRIPTION	DATE
S2.P02	OUTLINE PLANNING APPLICATION ISSUE	23/07/18
	REVISED	
S2.P01	OUTLINE PLANNING APPLICATION ISSUE	11/04/18

CONSULTANT
HASSELL Limited CN 7545819
1 CURTAIN PLACE
LONDON
EC2A 3AN UNITED KINGDOM
LONDON@HASSELLSTUDIO.COM
T +44 207 490 7669

HASSELL

CLIENT
DEPARTMENT FOR INFRASTRUCTURE

PROJECT
JERSEY FUTURE HOSPITAL (JFH)

THE PARADE, ST HELIER, JERSEY
JE1_3QS

DRAWING TITLE
EXISTING ELEVATIONS 01 - MAIN HOSPITAL

STATUS
INFORMATION

SCALE @ A1	ORIGINATOR PROJECT #	REVIEWED	APPROVED
As indicated	012145	WH	CL

PROJECT# - ORIGIN - ZONE - LEVEL - TYPE - ROLE - DRAWING# - STATUS+REV
JFH-HSL-M1-ZZ-DR-A-PL021-S2.P02

C:\Revit\Projects\180720_JFH-HSL-M1-ZZ-M3-A-BUILD_PR_OutlinePlanning_REV_HARMAX.dwg 23/07/2018 21:42:40 Original Sheet Size A1 - 841 x 594mm




1 KENSINGTON PLACE OPPOSITE - EXISTING
1:500



2 GLOUCESTER STREET OPPOSITE - EXISTING
1:500



3 NEWGATE STREET OPPOSITE - EXISTING
1:500

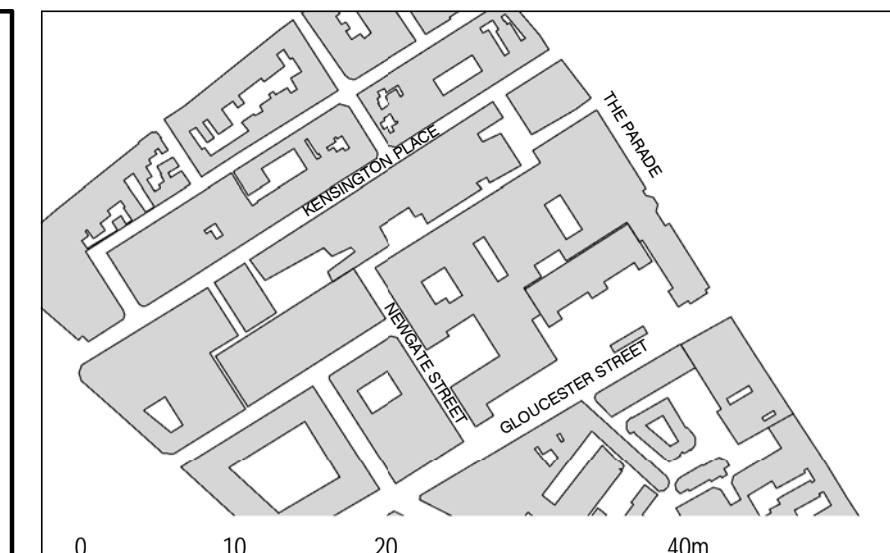

0 10 20 40m
1:500

- NOTES
- DO NOT SCALE DRAWINGS. WRITTEN DIMENSIONS GOVERN.
 - ALL DIMENSIONS ARE IN MILLIMETRES UNLESS NOTED OTHERWISE.
 - ALL DIMENSIONS SHALL BE VERIFIED ON SITE BEFORE PROCEEDING WITH THE WORK. HASSELL SHALL BE NOTIFIED IN WRITING OF ANY DISCREPANCIES.
 - THIS DRAWING MUST BE READ IN CONJUNCTION WITH ALL RELEVANT CONTRACTS, SPECIFICATIONS AND DRAWINGS.

© COPYRIGHT OF THIS DRAWING IS VESTED IN HASSELL. 2018 HASSELL. LTD.

THIS DRAWING IS AN UNCONTROLLED COPY. UNLESS NOTED OTHERWISE.

- NB.
- ALL LEVELS SHOWN IN BLACK ARE INDICATIVE KEY HEIGHTS FOR EXISTING BUILDINGS. HEIGHTS ARE RELATIVE TO PROJECT DATUM LEVEL 0.00m (GROUND FLOOR DATUM) = JERSEY DATUM LEVEL (+10.00m)
 - ROAD NAMING ANNOTATION REPRESENTS ROADWAY PLUS PAVEMENT

REV	DESCRIPTION	DATE
S2.P02	OUTLINE PLANNING APPLICATION ISSUE REVISED	23/07/18
S2.P01	OUTLINE PLANNING APPLICATION ISSUE	11/04/18

CONSULTANT
HASSELL Limited CN 7545819
1 CURTAIN PLACE
LONDON
EC2A 3AN UNITED KINGDOM
LONDON@HASSELLSTUDIO.COM
T +44 207 490 7669

HASSELL

CLIENT
DEPARTMENT FOR INFRASTRUCTURE

PROJECT
JERSEY FUTURE HOSPITAL (JFH)
THE PARADE, ST HELIER, JERSEY
JE1_3QS

DRAWING TITLE
EXISTING ELEVATIONS 02 - MAIN HOSPITAL


STATUS
INFORMATION

SCALE @ A1	ORIGINATOR PROJECT #	REVIEWED	APPROVED
As indicated	012145	WH	CL


PROJECT# - ORIGIN - ZONE - LEVEL - TYPE - ROLE - DRAWING# - STATUS+REV
JFH-HSL-M1-ZZ-DR-A-PL022-S2.P02




1 ELIZABETH PLACE OPPOSITE - EXISTING
1:500

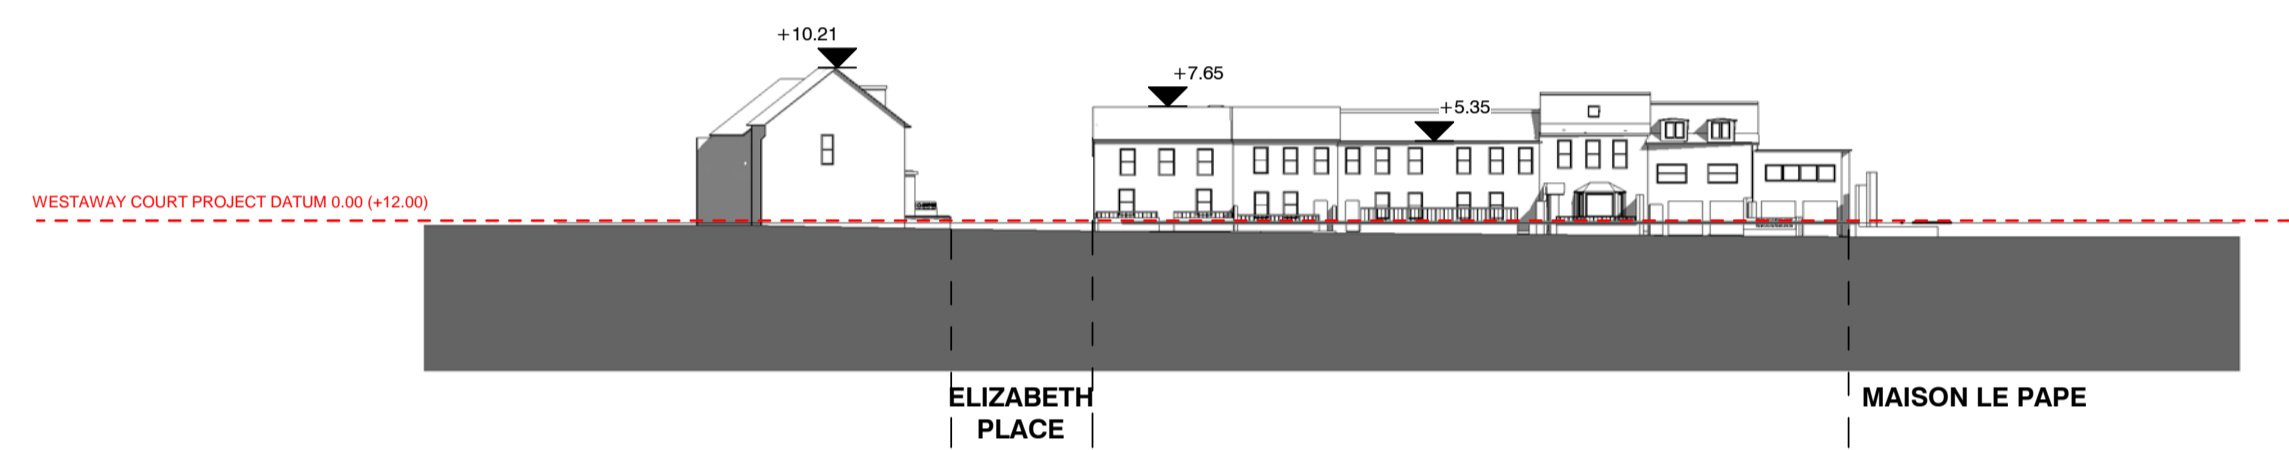


2 SAVILE STREET OPPOSITE - EXISTING
1:500

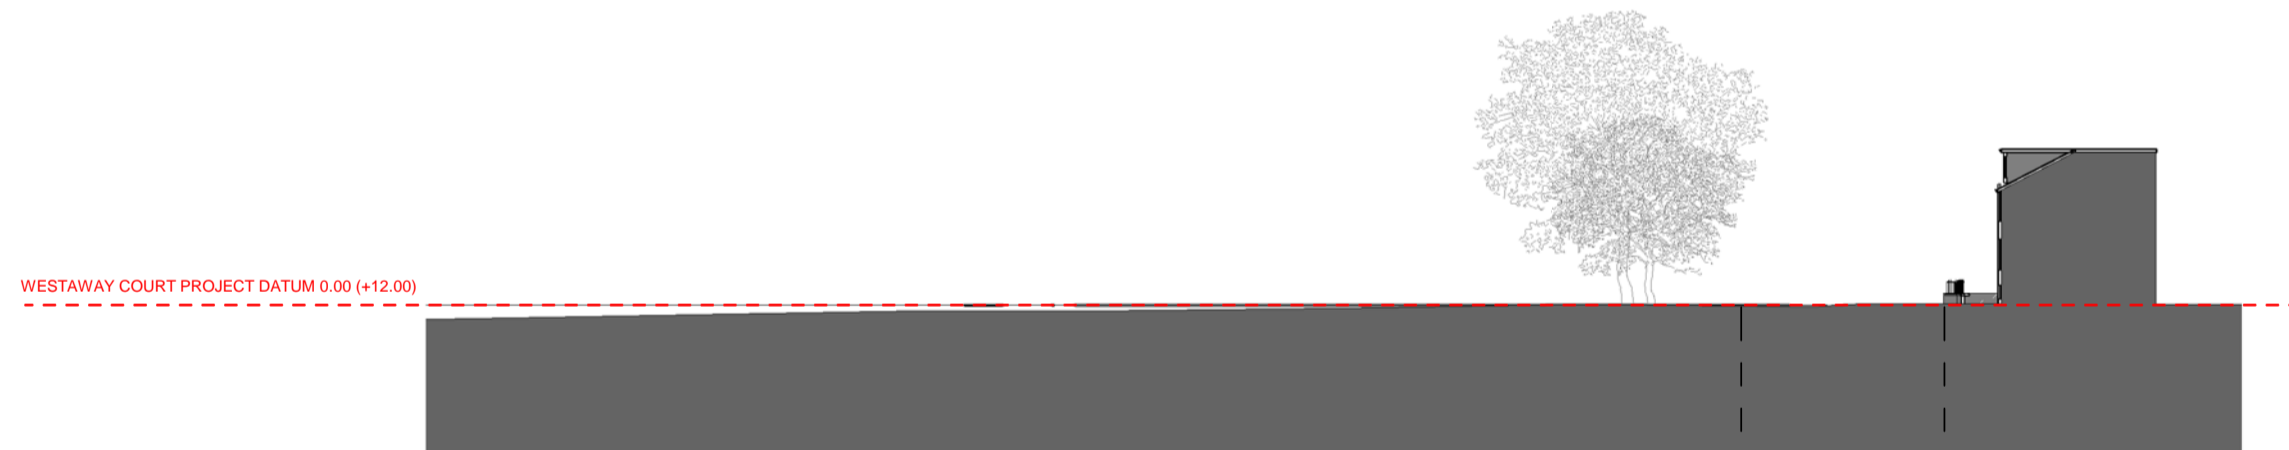


3 PARADE GARDENS OPPOSITE - EXISTING
1:500

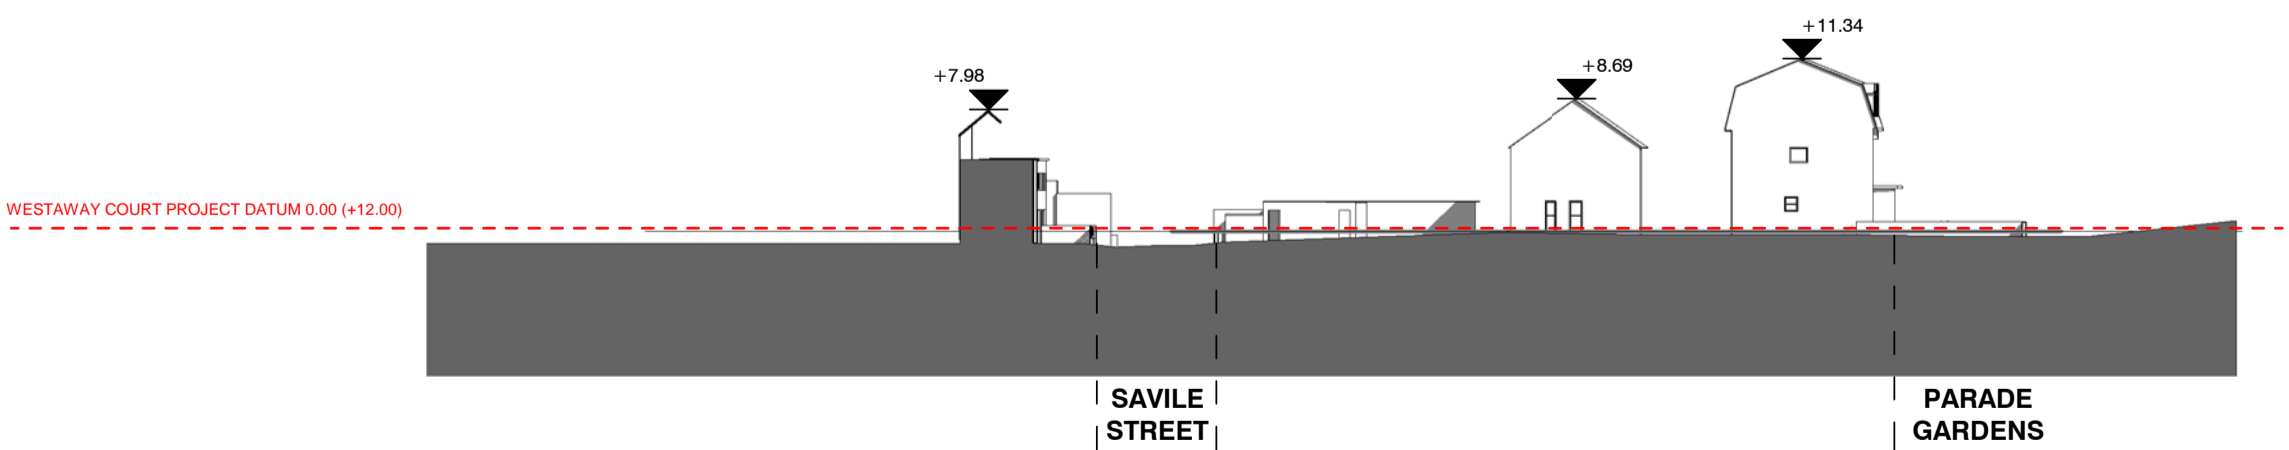


4 MAISON LE PAPE OPPOSITE - EXISTING
1:500

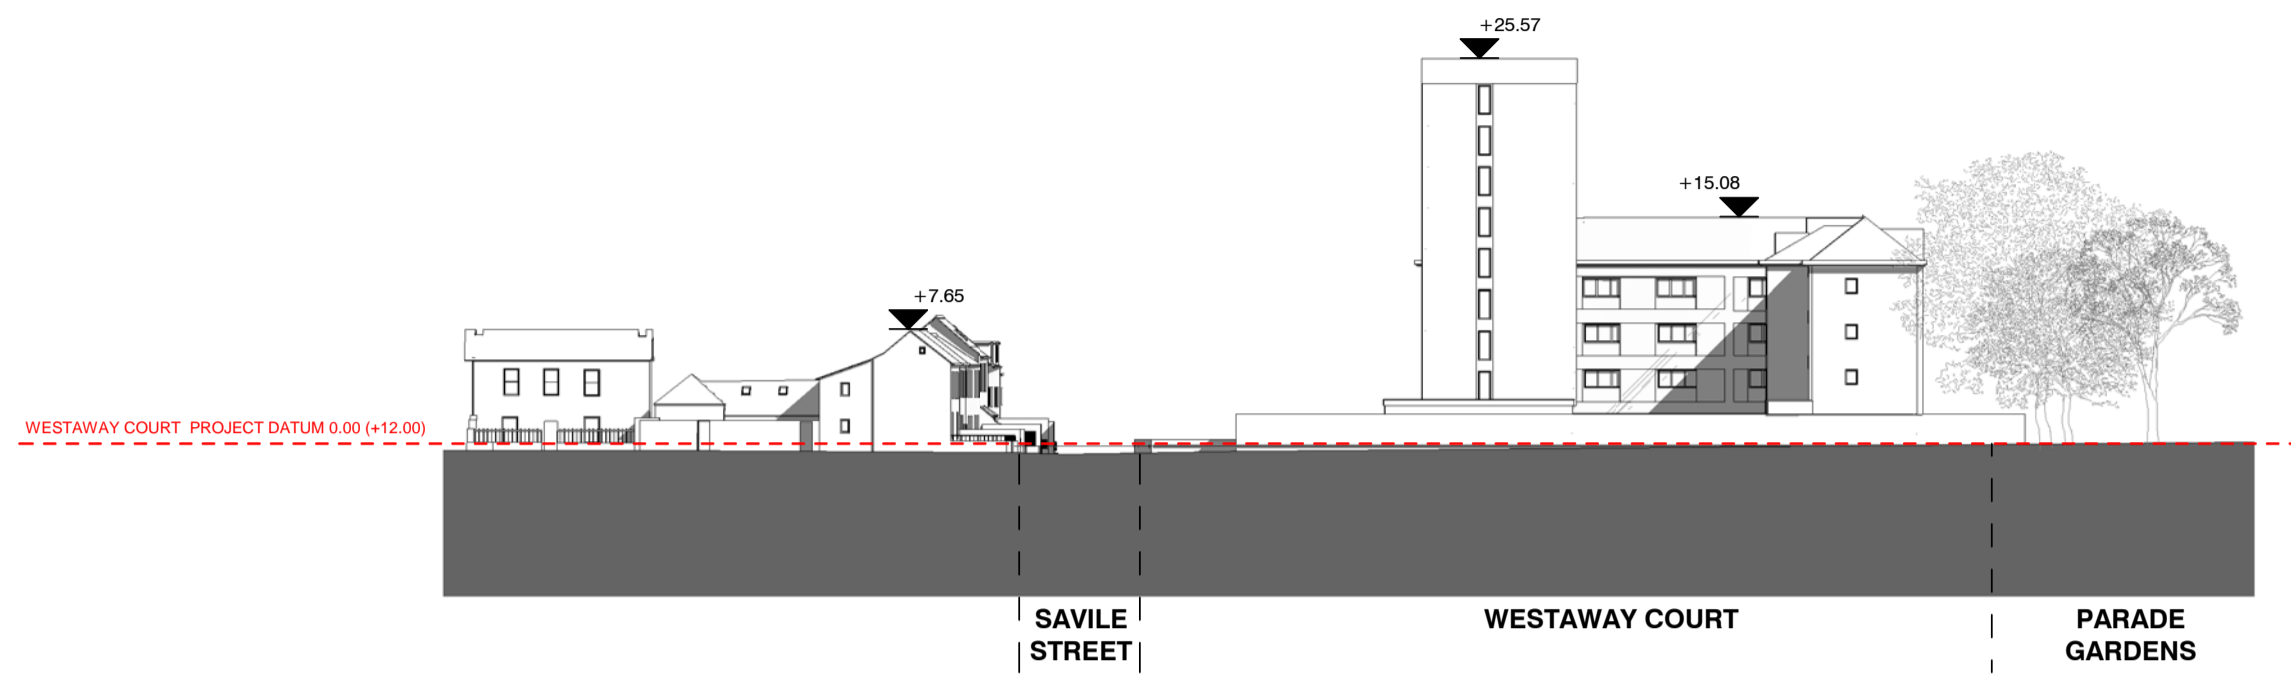


5 ELIZABETH PLACE - EXISTING
1:500

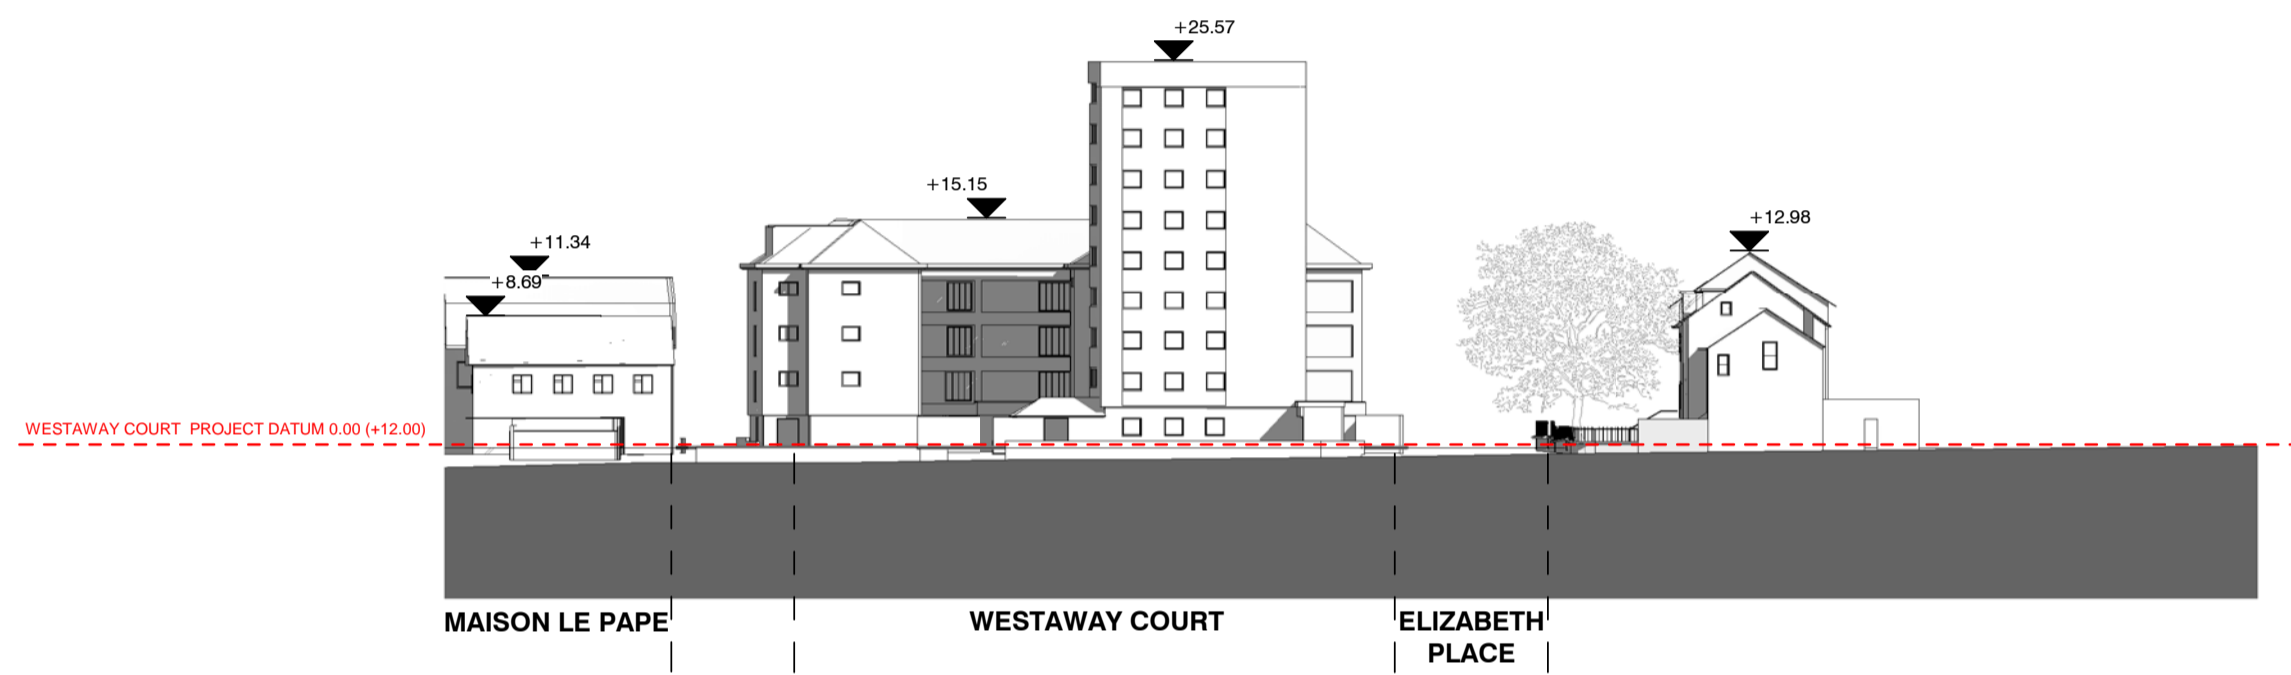

6 SAVILE STREET - EXISTING
1:500

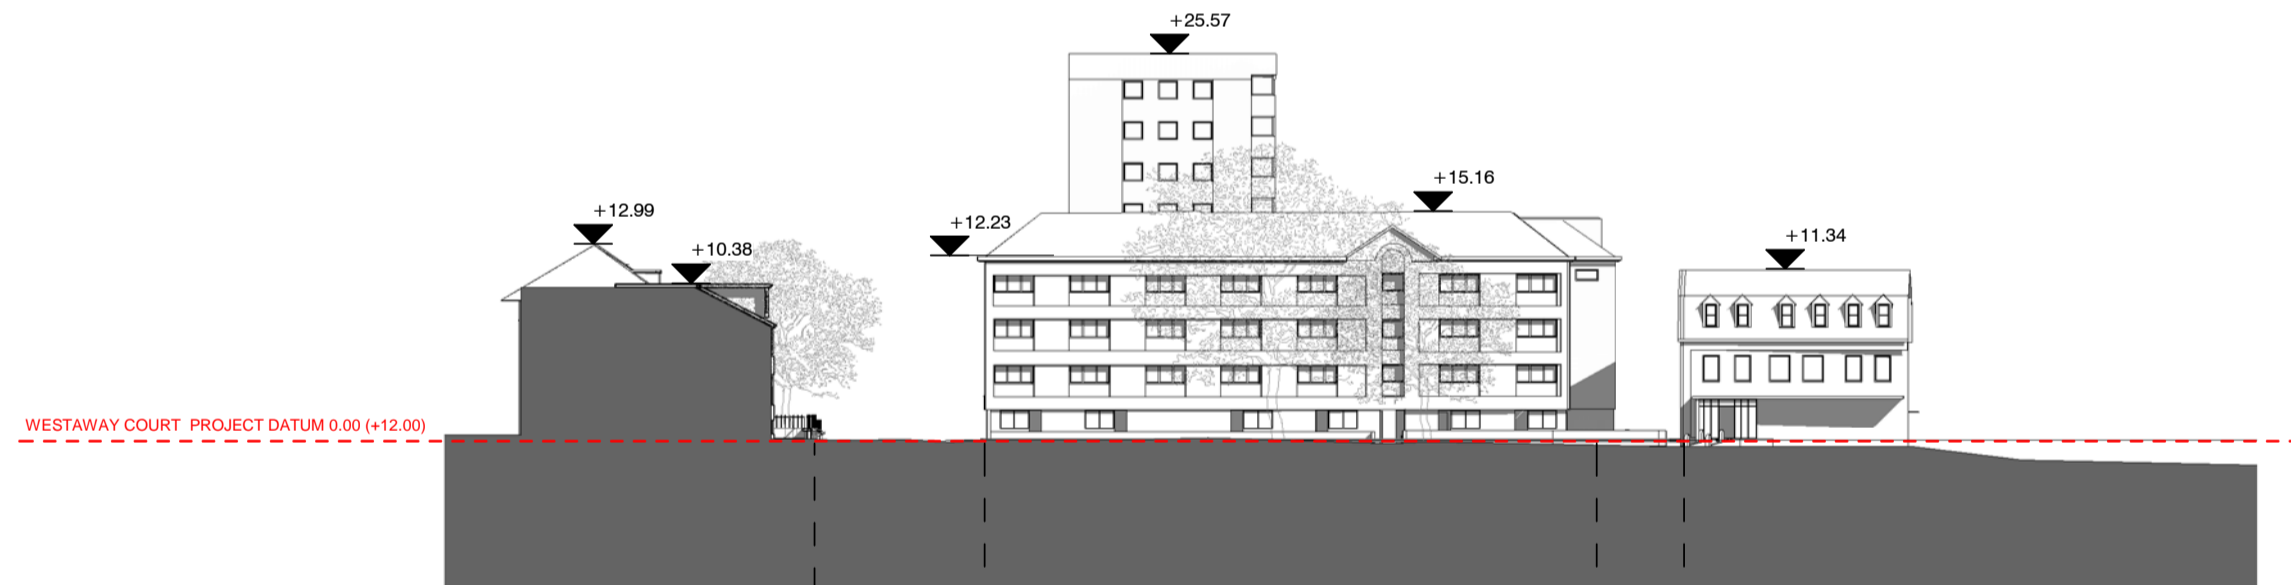

7 PARADE GARDENS - EXISTING
1:500

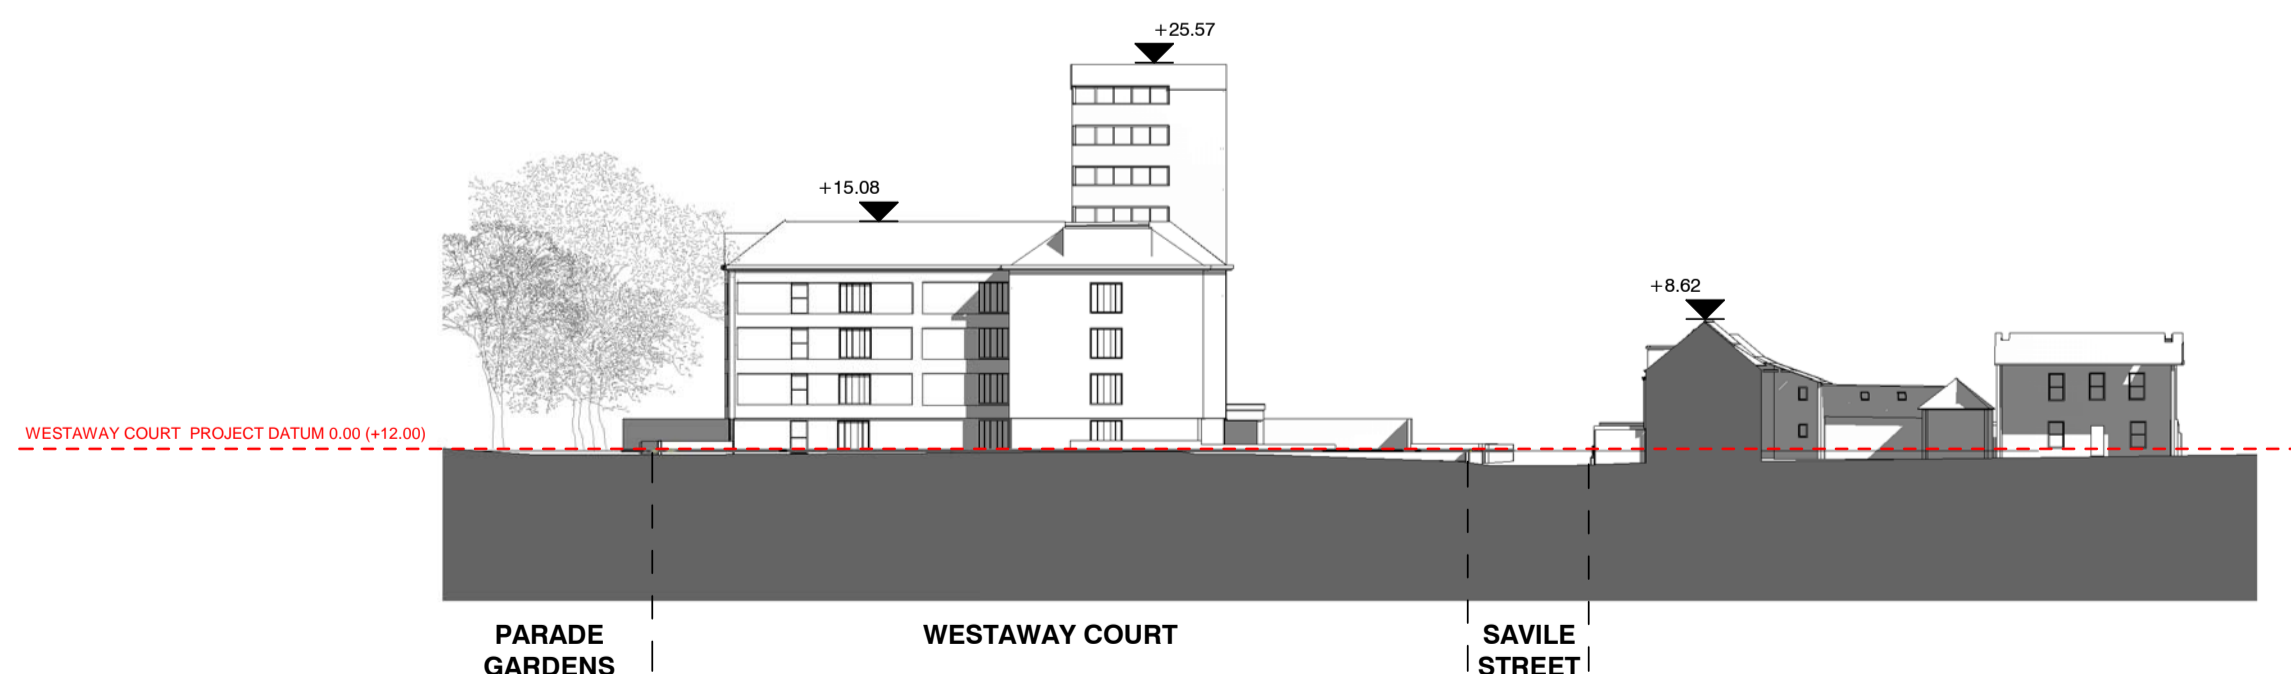

8 MAISON LE PAPE - EXISTING
1:500



- NOTES
- DO NOT SCALE DRAWINGS. WRITTEN DIMENSIONS GOVERN.
 - ALL DIMENSIONS ARE IN MILLIMETRES UNLESS NOTED OTHERWISE.
 - ALL DIMENSIONS SHALL BE VERIFIED ON SITE BEFORE PROCEEDING WITH THE WORK. HASSELL SHALL BE NOTIFIED IN WRITING OF ANY DISCREPANCIES.
 - THIS DRAWING MUST BE READ IN CONJUNCTION WITH ALL RELEVANT CONTRACTS, SPECIFICATIONS AND DRAWINGS.

© COPYRIGHT OF THIS DRAWING IS VESTED IN HASSELL. 2018 HASSELL, LTD.

THIS DRAWING IS AN UNCONTROLLED COPY, UNLESS NOTED OTHERWISE.

- NB.
- ALL LEVELS SHOWN IN BLACK ARE INDICATIVE KEY HEIGHTS FOR EXISTING BUILDINGS. HEIGHTS ARE RELATIVE TO PROJECT DATUM LEVEL 0.00m (GROUND FLOOR DATUM) = WESTAWAY COURT DATUM LEVEL (+12.00m)
 - ROAD NAMING ANNOTATION REPRESENTS ROADWAY PLUS PAVEMENT

REV	DESCRIPTION	DATE
S2.P02	OUTLINE PLANNING APPLICATION ISSUE REVISED	23/07/18
S2.P01	OUTLINE PLANNING APPLICATION ISSUE	11/04/18

CONSULTANT
HASSELL Limited CN 7545819
1 CURTAIN PLACE
LONDON
EC2A 3AN UNITED KINGDOM
LONDON@HASSELLSTUDIO.COM
T +44 207 490 7669

HASSELL

CLIENT
DEPARTMENT FOR INFRASTRUCTURE


PROJECT
JERSEY FUTURE HOSPITAL (JFH)
THE PARADE, ST HELIER, JERSEY
JE1_3QS

DRAWING TITLE
EXISTING ELEVATIONS 03 -
WESTAWAY COURT

STATUS INFORMATION

SCALE @ A1	ORIGINATOR PROJECT #	REVIEWED	APPROVED
As indicated	012145	WH	CL

PROJECT# - ORIGIN - ZONE - LEVEL - TYPE - ROLE - DRAWING# - STATUS+REV
JFH-HSL-M1-ZZ-DR-A-PL025-S2.P02

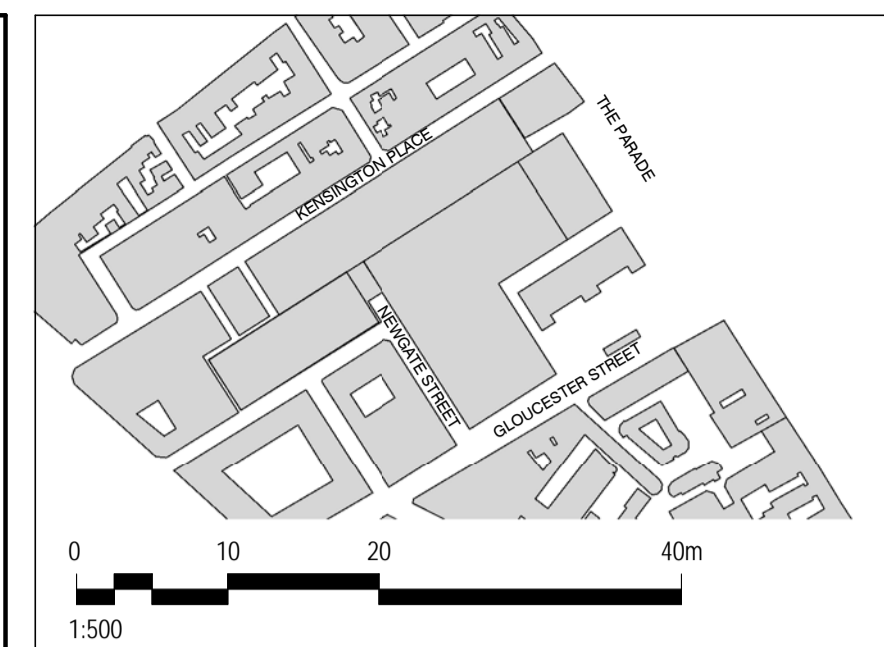

- NOTES
- DO NOT SCALE DRAWINGS. WRITTEN DIMENSIONS GOVERN.
 - ALL DIMENSIONS ARE IN MILLIMETRES UNLESS NOTED OTHERWISE.
 - ALL DIMENSIONS SHALL BE VERIFIED ON SITE BEFORE PROCEEDING WITH THE WORK. HASSELL SHALL BE NOTIFIED IN WRITING OF ANY DISCREPANCIES.
 - THIS DRAWING MUST BE READ IN CONJUNCTION WITH ALL RELEVANT CONTRACTS, SPECIFICATIONS AND DRAWINGS.

© COPYRIGHT OF THIS DRAWING IS VESTED IN HASSELL. 2018 HASSELL, LTD.

THIS DRAWING IS AN UNCONTROLLED COPY. UNLESS NOTED OTHERWISE.

- EXTENT OF PARAMETER VOLUME
- ZONE OF DISRUPTION A - ZONE WITHIN WHICH A CHANGE IN HEIGHT WILL BE INSERTED TO BREAK ROOFLINE TO WARD BLOCK ELEMENTS AND A PLAN INDENTATION AND / OR CHANGE IN MATERIALS INSERTED TO PROVIDE RELIEF / SHADOWING TO THIS SKYLINE ELEVATION
- ZONE OF DISRUPTION B - ZONE WITHIN WHICH A PLAN INDENTATION AND / OR CHANGE IN MATERIALS WILL BE INSERTED TO PROVIDE RELIEF / SHADOWING TO THIS SKYLINE ELEVATION
- VOLUME REDUCTION ZONE - ZONE WHERE 2M REDUCTION IN PARAMETER VOLUME APPLIED TO REDUCE HEIGHT OF FUTURE HOSPITAL ENVELOPE BEHIND GRANITE BLOCK

- NB.
- ALL LEVELS SHOWN IN BLUE INDICATE MAXIMUM HEIGHTS FOR THE MAIN HOSPITAL SCHEME. HEIGHTS ARE RELATIVE TO PROJECT DATUM LEVEL 0.00m (GROUND FLOOR DATUM) = JERSEY DATUM LEVEL (+10.00m)
 - ALL LEVELS SHOWN IN BLACK ARE INDICATIVE KEY HEIGHTS FOR EXISTING BUILDINGS. HEIGHTS ARE RELATIVE TO PROJECT DATUM LEVEL 0.00m (GROUND FLOOR DATUM) = JERSEY DATUM LEVEL (+10.00m)
 - +15.60 HEIGHTS TO PODIUM DO NOT INCLUDE FOR BALUSTRADING TO PUBLICLY ACCESSIBLE ROOF ZONES. THE PARAMETER CONSTRAINTS FOR BALUSTRADING TO THESE AREAS ARE DEFINED IN THE PARAMETER SECTION DRAWINGS.
 - ROAD NAMING ANNOTATION REPRESENTS ROADWAY PLUS PAVEMENT

REV	DESCRIPTION	DATE
S2.P05	OUTLINE PLANNING APPLICATION ISSUE REVISED	23/07/18
S2.P04	OUTLINE PLANNING APPLICATION ISSUE	11/04/18
S2.P03	UPDATED ANNOTATION	04/04/18
S2.P02	UPDATED BOUNDARY, PARAMETER EXTENT	24/03/18
S2.P01	FIRST ISSUE	17/03/18

CONSULTANT
 HASSELL Limited CN 7545819
 1 CURTAIN PLACE
 LONDON
 EC2A 3AN UNITED KINGDOM
 LONDON@HASSELLSTUDIO.COM
 T +44 207 490 7669

HASSELL

CLIENT
 DEPARTMENT FOR INFRASTRUCTURE

PROJECT
 JERSEY FUTURE HOSPITAL (JFH)
 THE PARADE, ST HELIER, JERSEY
 JE1_3QS

DRAWING TITLE
 PARAMETER ELEVATIONS 01 - MAIN HOSPITAL


STATUS
 FOR APPROVAL

SCALE @ A1	ORIGINATOR PROJECT #	REVIEWED	APPROVED
As indicated	012145	WH	CL


PROJECT# - ORIGIN - ZONE - LEVEL - TYPE - ROLE - DRAWING# - STATUS+REV
 JFH-HSL-M1-ZZ-DR-A-PL201-S2.P05

C:\Revit\Projects\180720_JFH-HSL-M1-ZZ-M3-A-BUILD_PP_OutlinePlanning_REV_1.rvt


24/07/2018 10:48:39
Original Sheet Size A1 - 841 x 594mm

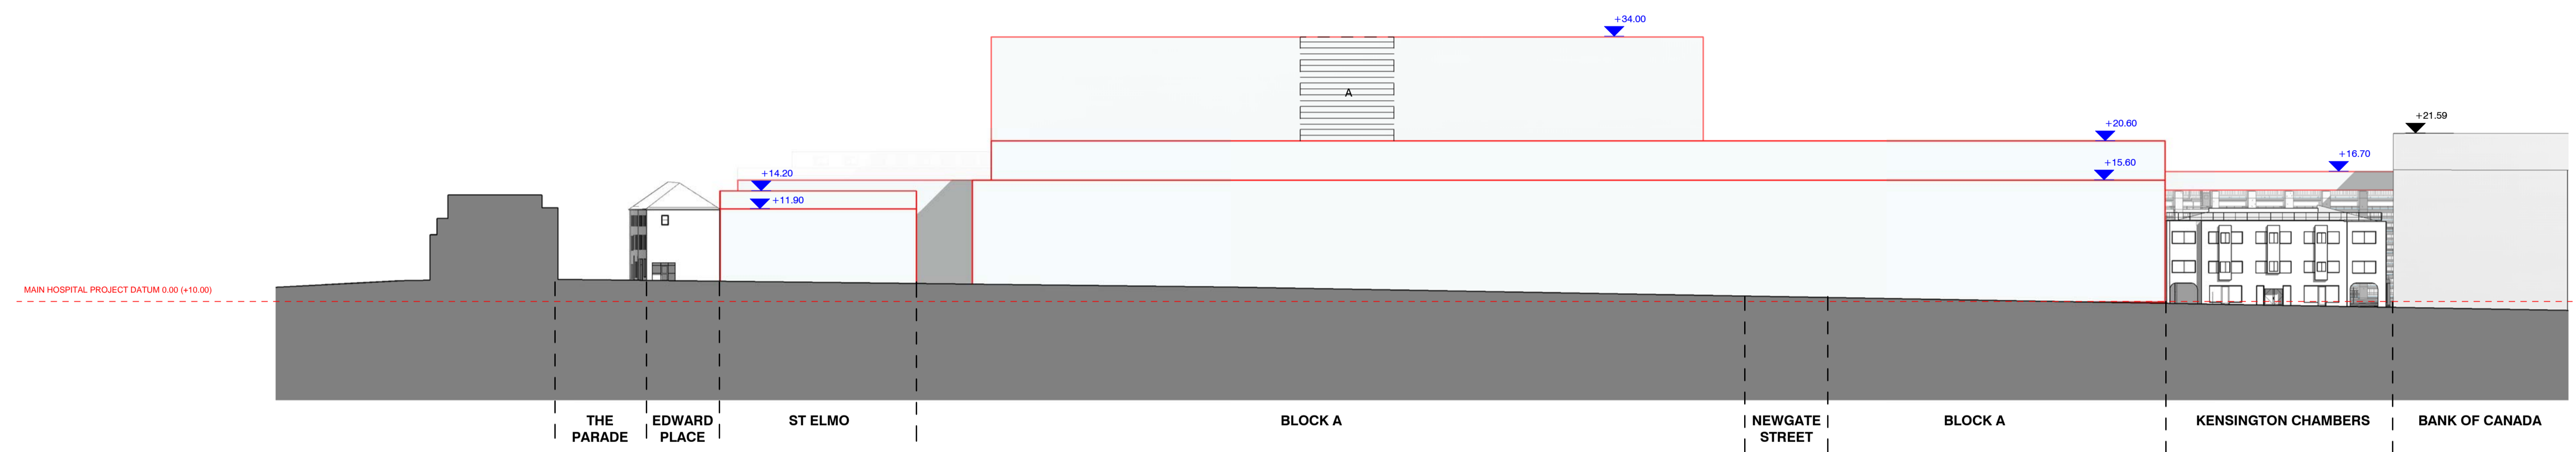


1 KENSINGTON PLACE
1:500

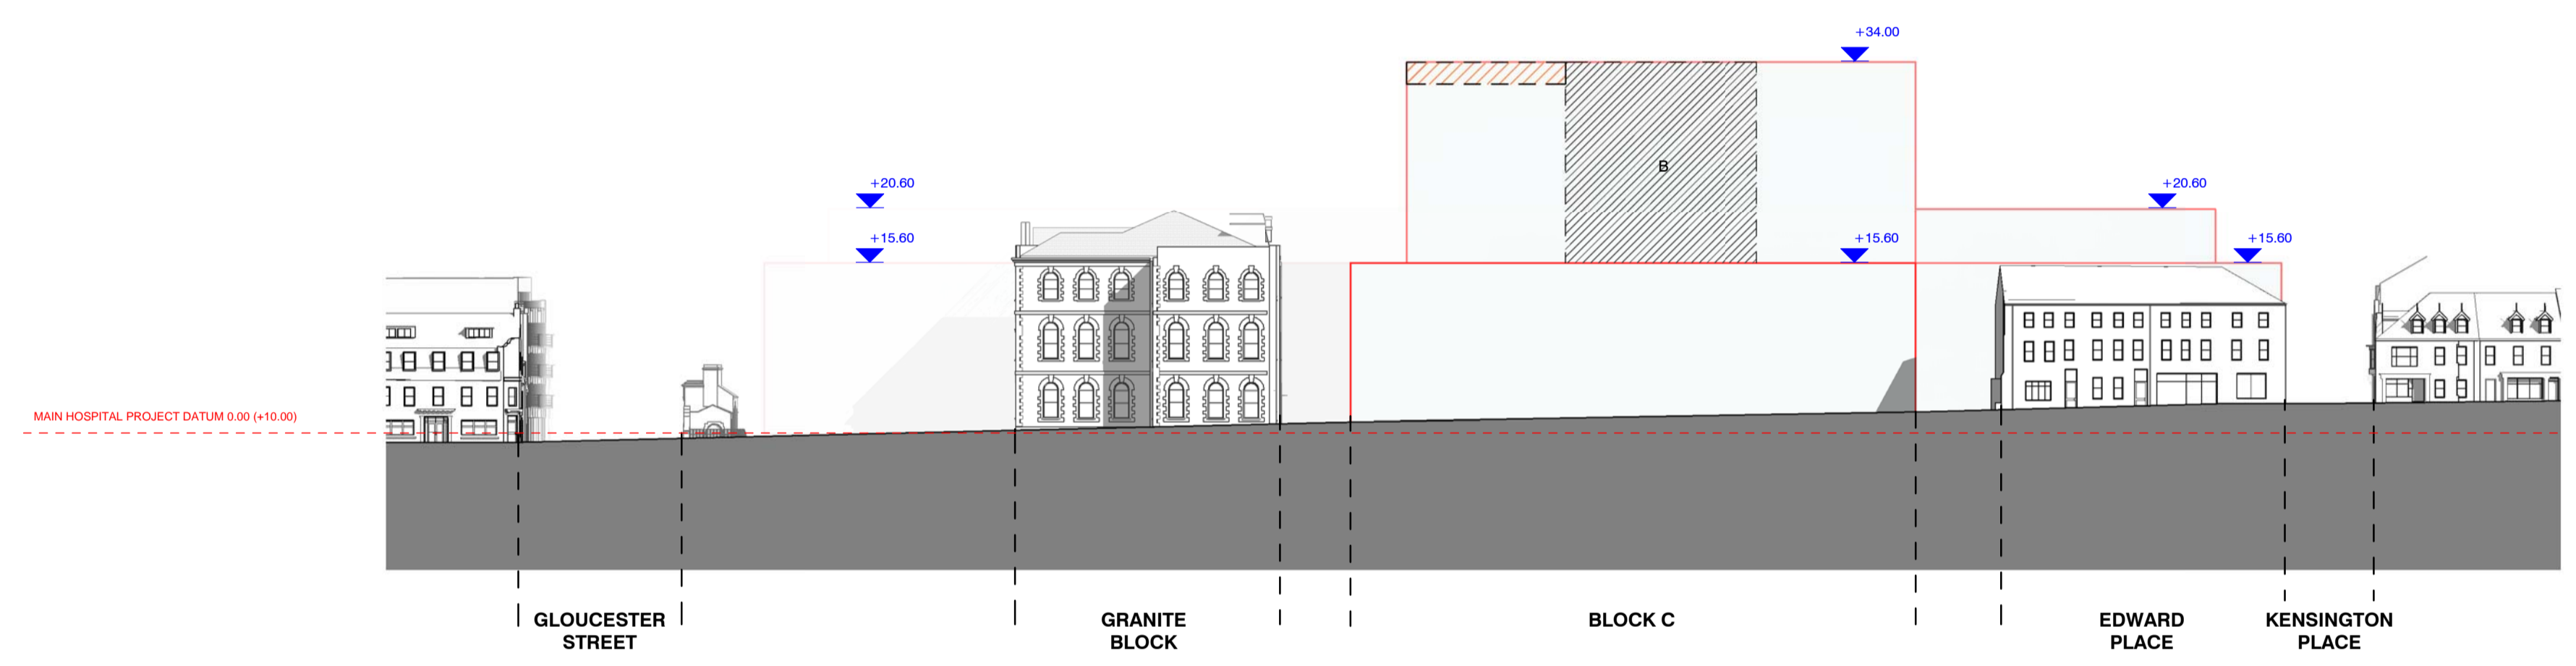


2 THE PARADE
1:500

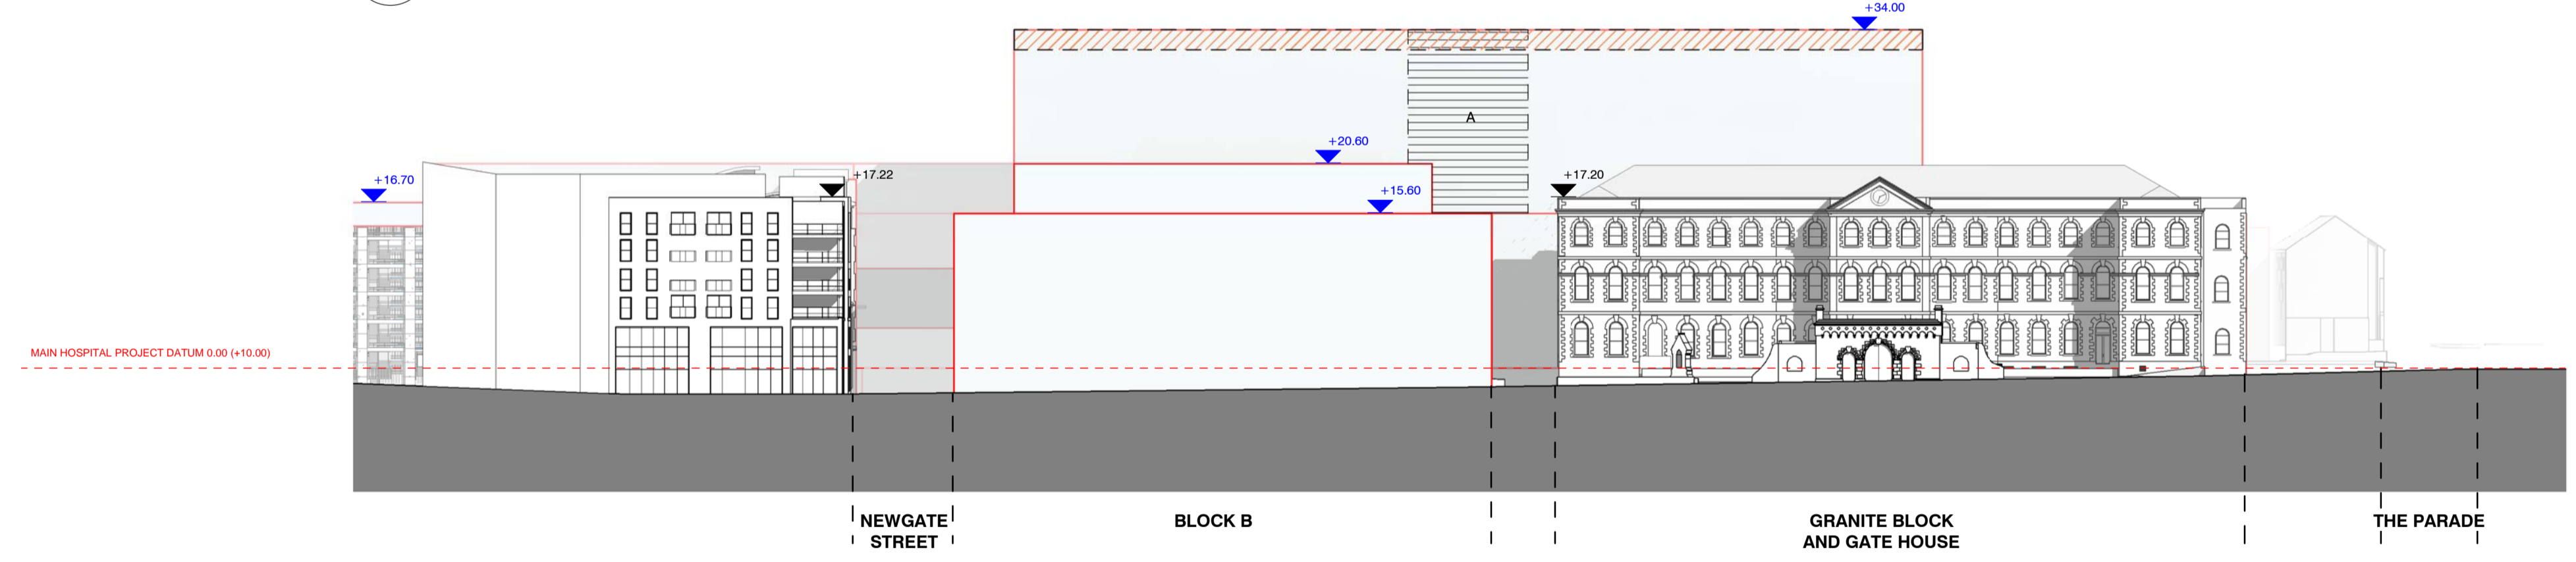

3 GLOUCESTER STREET
1:500

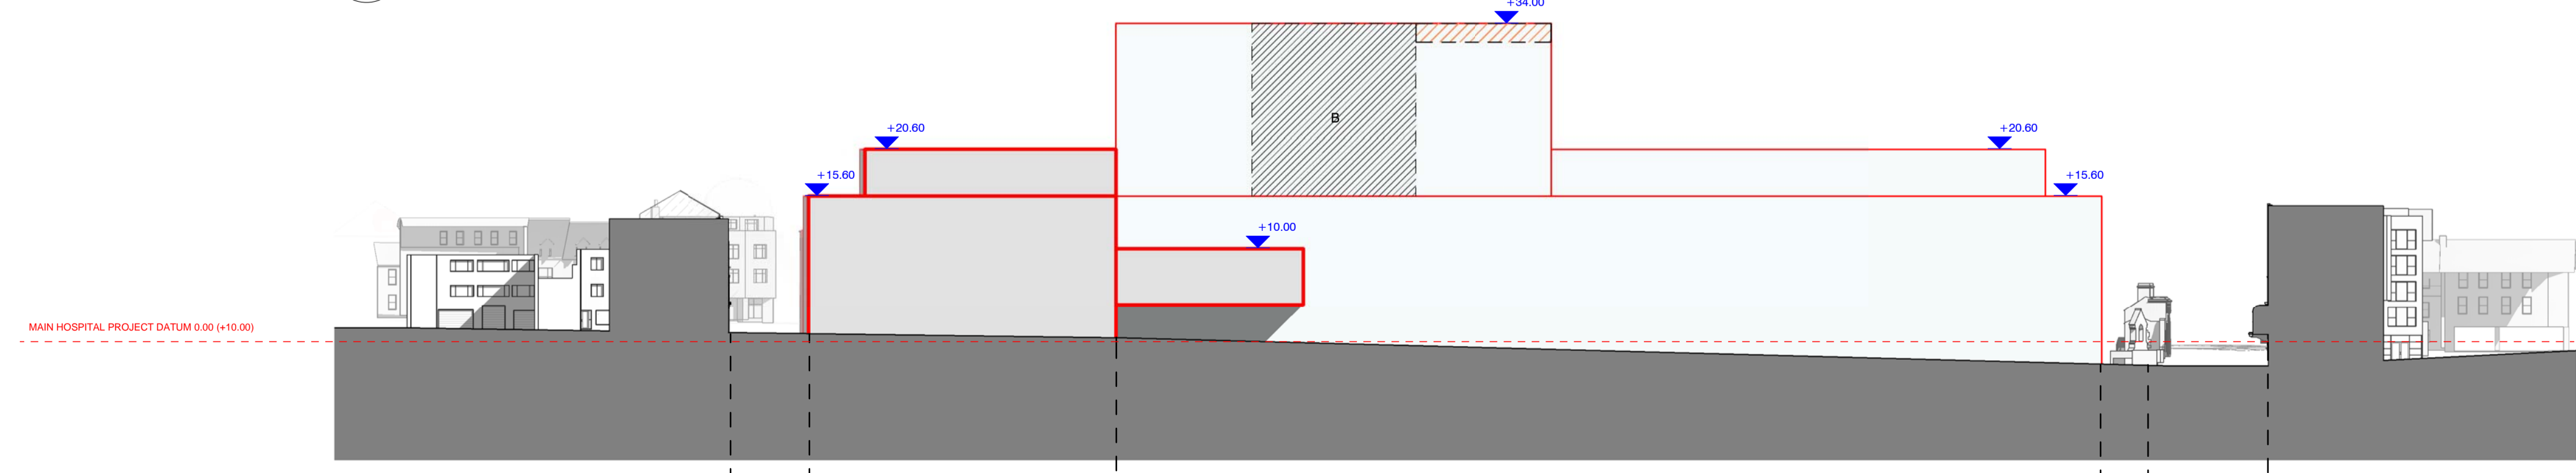

4 NEWGATE STREET
1:500

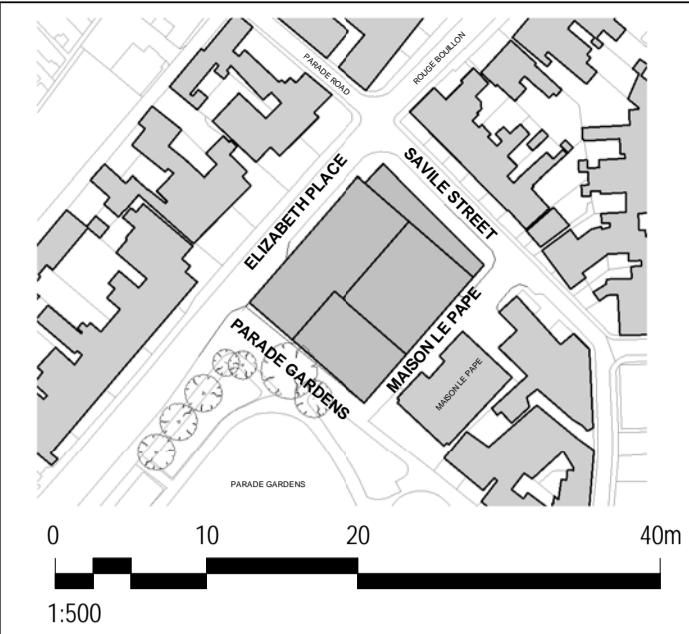

NOTES

- DO NOT SCALE DRAWINGS. WRITTEN DIMENSIONS GOVERN.
- ALL DIMENSIONS ARE IN MILLIMETRES UNLESS NOTED OTHERWISE.
- ALL DIMENSIONS SHALL BE VERIFIED ON SITE BEFORE PROCEEDING WITH THE WORK. HASSELL SHALL BE NOTIFIED IN WRITING OF ANY DISCREPANCIES.
- THIS DRAWING MUST BE READ IN CONJUNCTION WITH ALL RELEVANT CONTRACTS, SPECIFICATIONS AND DRAWINGS.

© COPYRIGHT OF THIS DRAWING IS VESTED IN HASSELL.
2018 HASSELL. LTD.

THIS DRAWING IS AN UNCONTROLLED COPY. UNLESS NOTED OTHERWISE.

— EXTENT OF PARAMETER VOLUME

NB.

- ALL LEVELS SHOWN IN RED INDICATE MAXIMUM HEIGHTS FOR THE WESTWAY COURT SCHEME. HEIGHTS ARE RELATIVE TO PROJECT DATUM LEVEL 0.00m (GROUND FLOOR DATUM) = WESTWAY COURT DATUM LEVEL (12.00m)
- ALL LEVELS SHOWN IN BLACK ARE INDICATIVE KEY HEIGHTS FOR EXISTING BUILDINGS. HEIGHTS ARE RELATIVE TO PROJECT DATUM LEVEL 0.00m (GROUND FLOOR DATUM) = WESTWAY COURT DATUM LEVEL (+12.00m)
- ROAD NAMING ANNOTATION REPRESENTS ROADWAY PLUS PAVEMENT

REV	DESCRIPTION	DATE
S2.P03	OUTLINE PLANNING APPLICATION ISSUE REVISED	23/07/18
S2.P02	OUTLINE PLANNING APPLICATION ISSUE, SECTIONS MOVED TO SEPARATE SHEET	11/04/18
S2.P01	FIRST ISSUE	04/04/18

CONSULTANT
HASSELL Limited CN 7545819
1 CURTAIN PLACE
LONDON
EC2A 3AN UNITED KINGDOM
LONDON@HASSELLSTUDIO.COM
T +44 207 490 7669

HASSELL

CLIENT
DEPARTMENT FOR INFRASTRUCTURE


PROJECT
JERSEY FUTURE HOSPITAL (JFH)
THE PARADE, ST HELIER, JERSEY
JE1_3QS

DRAWING TITLE
PARAMETER ELEVATIONS 02 -
WESTWAY COURT


STATUS
FOR APPROVAL

SCALE @ A1	ORIGINATOR PROJECT #	REVIEWED	APPROVED
As indicated	012145	WH	CL


PROJECT# - ORIGIN - ZONE - LEVEL - TYPE - ROLE - DRAWING# - STATUS+REV
JFH-HSL-M1-ZZ-DR-A-PL211-S2.P03

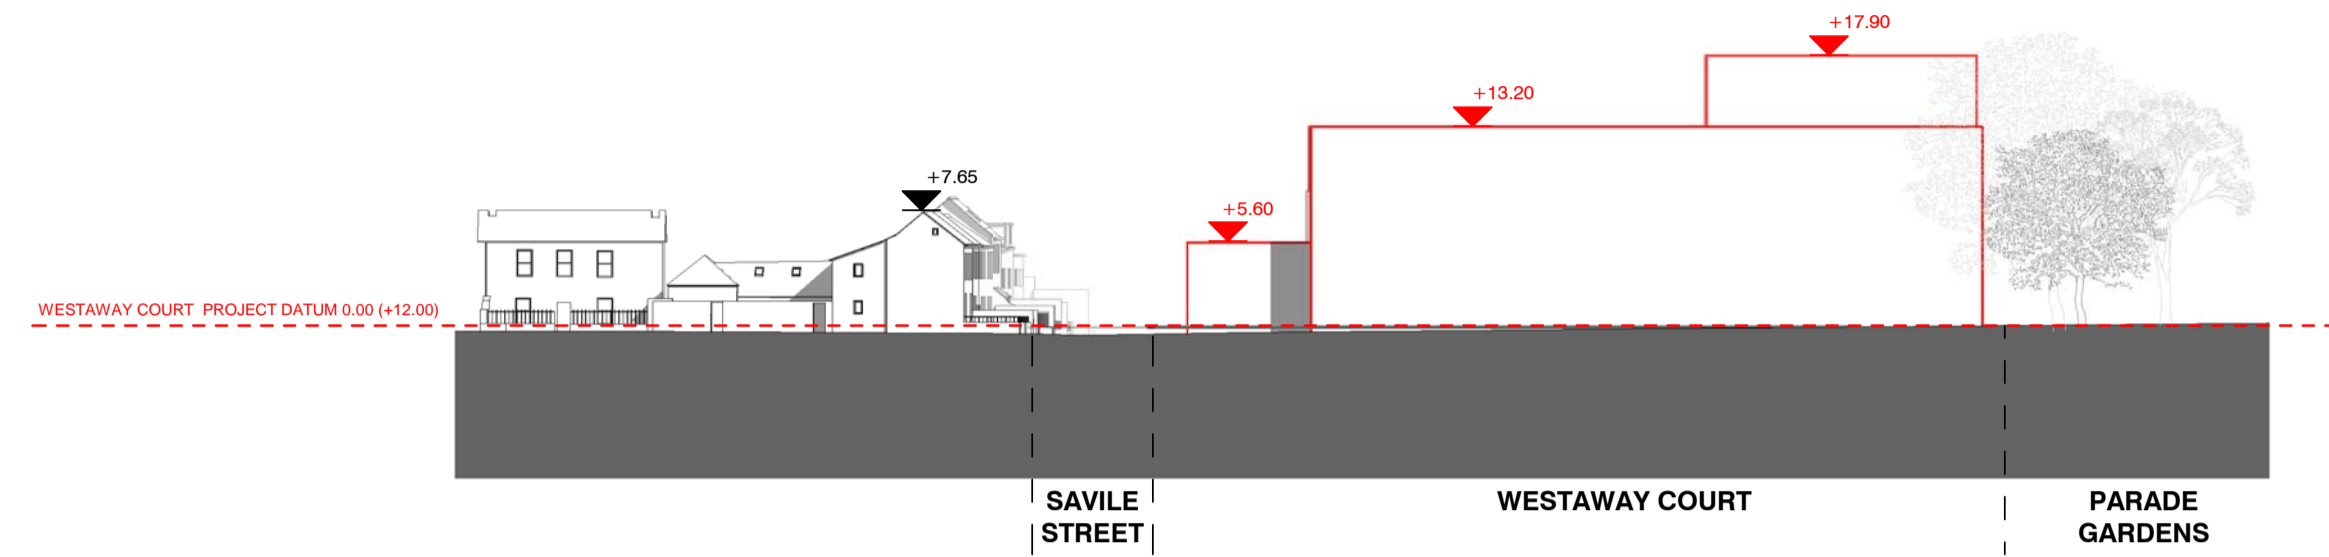


1 ELIZABETH PLACE
1:500

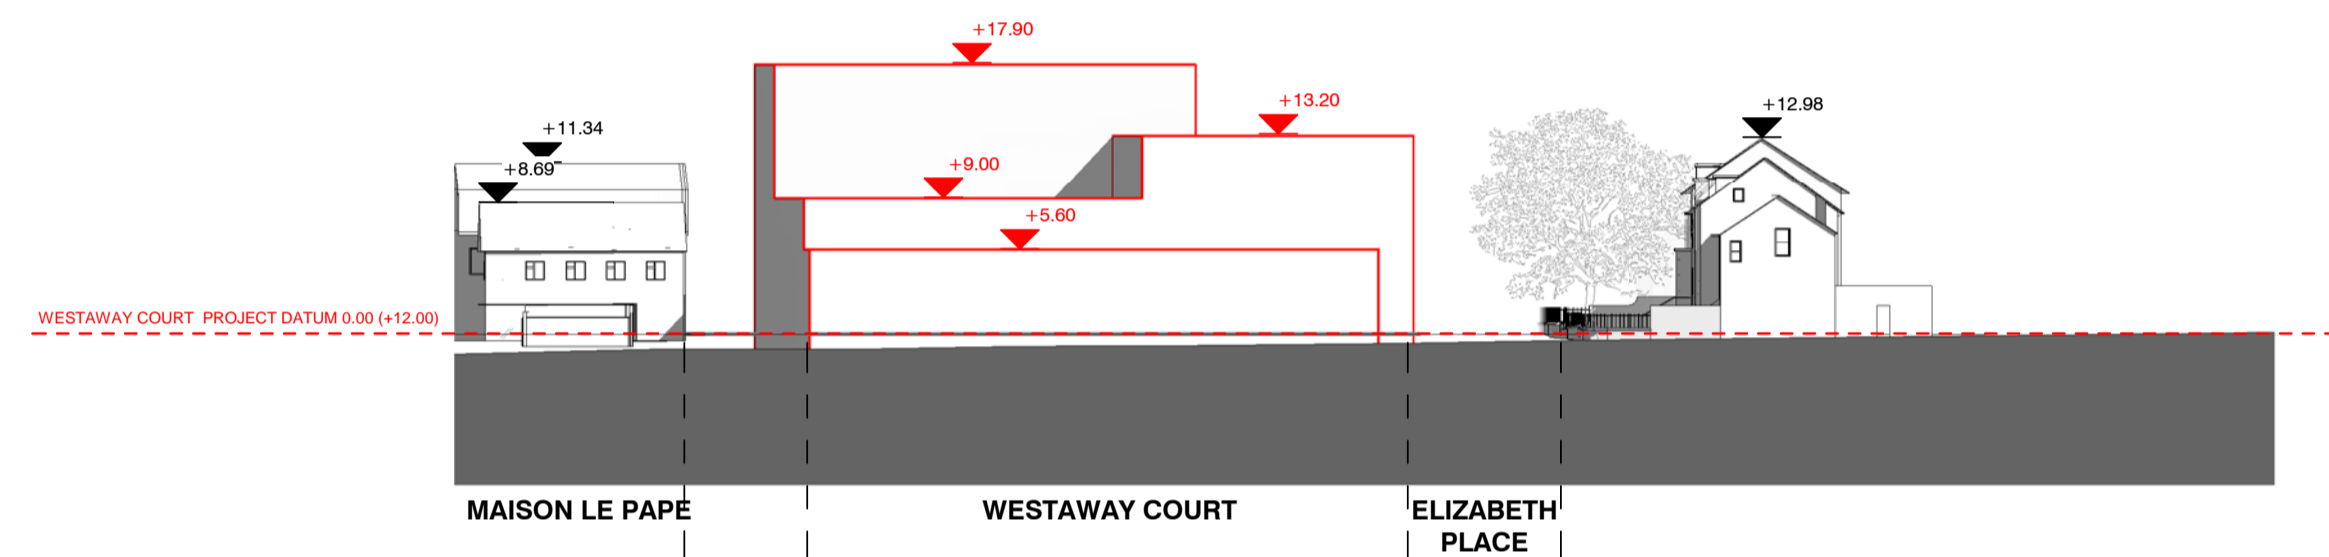

2 SAVILE STREET
1:500

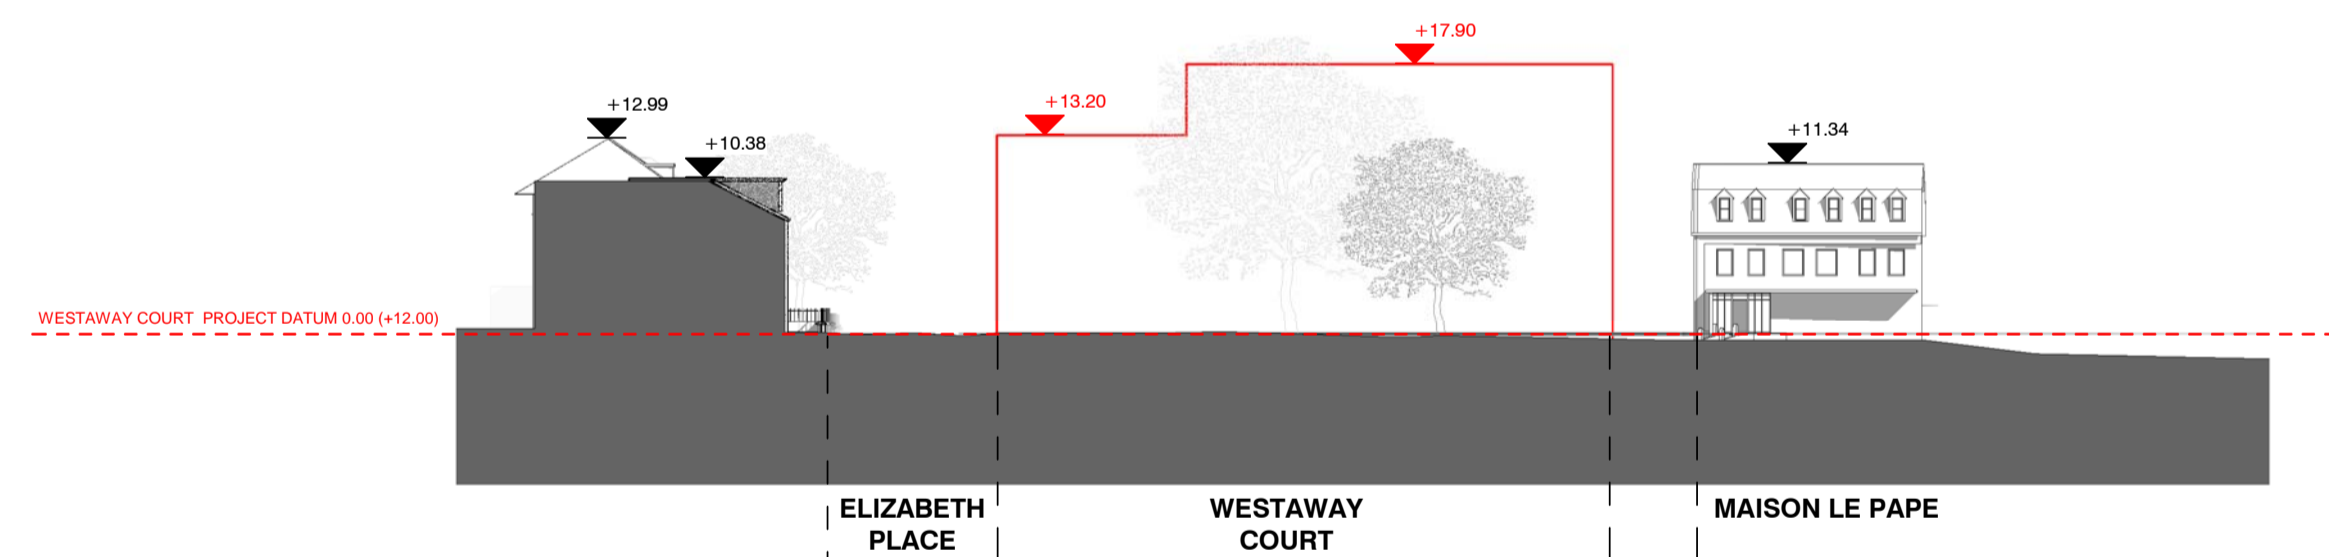


3 PARADE GARDENS
1:500

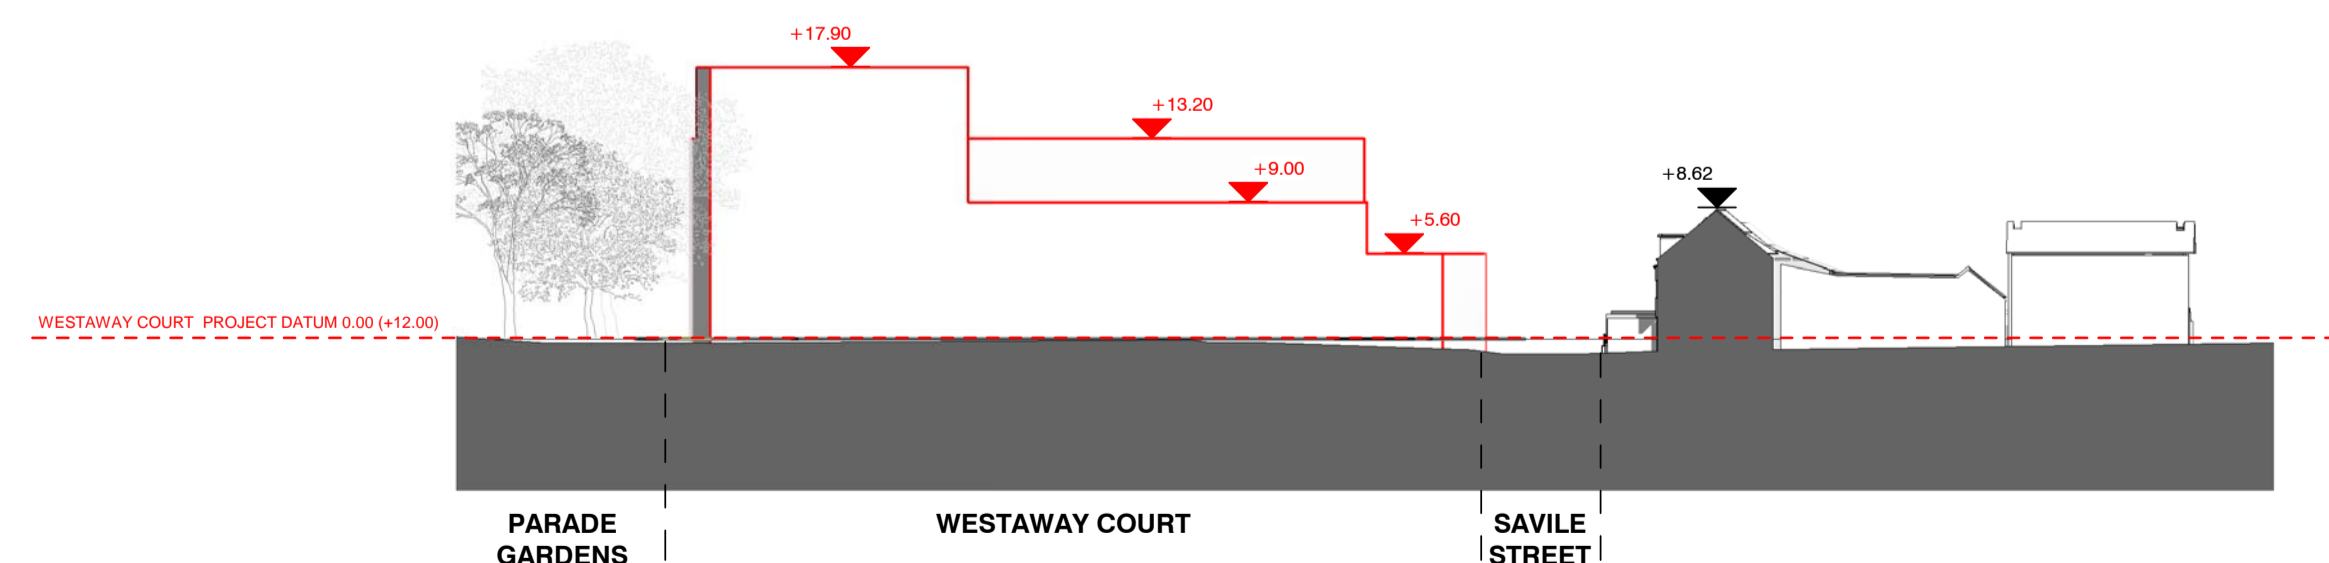

4 MAISON LE PAPE
1:500

C:\Revit\Projects\JFH\HSL-ES7-ZZ-M3-A-BUILD_FR_WESTWAY COURT_PARAVANT

23/07/2018 21:49:35

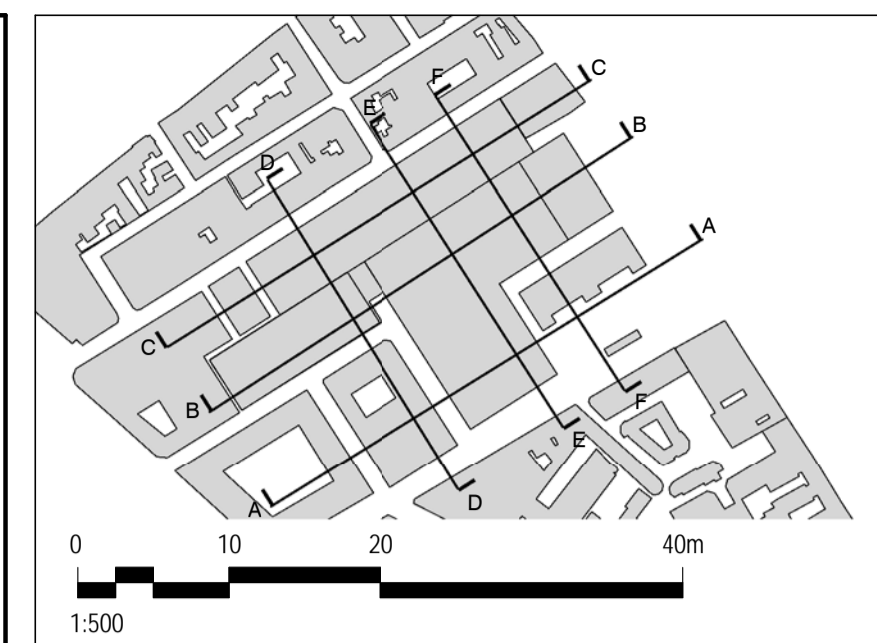

- NOTES
- DO NOT SCALE DRAWINGS. WRITTEN DIMENSIONS GOVERN.
 - ALL DIMENSIONS ARE IN MILLIMETRES UNLESS NOTED OTHERWISE.
 - ALL DIMENSIONS SHALL BE VERIFIED ON SITE BEFORE PROCEEDING WITH THE WORK. HASSELL SHALL BE NOTIFIED IN WRITING OF ANY DISCREPANCIES.
 - THIS DRAWING MUST BE READ IN CONJUNCTION WITH ALL RELEVANT CONTRACTS, SPECIFICATIONS AND DRAWINGS.

© COPYRIGHT OF THIS DRAWING IS VESTED IN HASSELL.
2018 HASSELL. LTD.

THIS DRAWING IS AN UNCONTROLLED COPY. UNLESS NOTED OTHERWISE.

- BALUSTRADE ZONES - ANGLE BETWEEN LOWER EDGE TO PARAMETER VOLUME AND SET BACK ROOF EDGE WILL DEFINE MAX VERTICAL HEIGHT OF BALUSTRADE
- ZONE OF DISRUPTION A - ZONE WITHIN WHICH A CHANGE IN HEIGHT WILL BE INSERTED TO BREAK ROOFLINE TO WARD BLOCK ELEMENTS AND A PLAN INDENTATION AND / OR CHANGE IN MATERIALS INSERTED TO PROVIDE RELIEF / SHADOWING TO THIS SKYLINE ELEVATION
- VOLUME REDUCTION ZONE - ZONE WHERE 2M REDUCTION IN PARAMETER VOLUME APPLIED TO REDUCE HEIGHT OF FUTURE HOSPITAL ENVELOPE BEHIND GRANITE BLOCK

--- SECTION PARAMETER TO BASEMENT. FOR PLAN EXTENTS REFER TO PARAMETER PLAN 01. DEPTH SHOWN IS INDICATIVE OF FINISH FLOOR LEVEL TO BASEMENT - 5M BELOW LEVEL 0

- NB.
- ALL LEVELS SHOWN IN BLUE INDICATE MAXIMUM HEIGHTS FOR THE MAIN HOSPITAL SCHEME. HEIGHTS ARE RELATIVE TO PROJECT DATUM LEVEL 0.00m (GROUND FLOOR DATUM) = JERSEY DATUM LEVEL (+10.00m)
 - ALL LEVELS SHOWN IN BLACK ARE INDICATIVE KEY HEIGHTS FOR EXISTING BUILDINGS. HEIGHTS ARE RELATIVE TO PROJECT DATUM LEVEL 0.00m (GROUND FLOOR DATUM) = JERSEY DATUM LEVEL (+10.00m)
 - ROAD NAMING ANNOTATION REPRESENTS ROADWAY PLUS PAVEMENT

REV	DESCRIPTION	DATE
S2.P05	OUTLINE PLANNING APPLICATION ISSUE REVISED	23/07/18
S2.P04	OUTLINE PLANNING APPLICATION ISSUE	11/04/18
S2.P03	UPDATED ANNOTATION	04/04/18
S2.P02	UPDATED BOUNDARY, PARAMETER EXTENT	24/03/18
S2.P01	FIRST ISSUE	17/03/18

CONSULTANT
HASSELL Limited CN 7545819
1 CURTAIN PLACE
LONDON
EC2A 3AN UNITED KINGDOM
LONDON@HASSELLSTUDIO.COM
T +44 207 490 7669

HASSELL

CLIENT
DEPARTMENT FOR INFRASTRUCTURE


PROJECT
JERSEY FUTURE HOSPITAL (JFH)
THE PARADE, ST HELIER, JERSEY
JE1_3QS

DRAWING TITLE
PARAMETER SECTIONS 01 - MAIN HOSPITAL


STATUS
FOR APPROVAL

SCALE @ A1	ORIGINATOR PROJECT #	REVIEWED	APPROVED
As indicated	012145	WH	CL


PROJECT# - ORIGIN - ZONE - LEVEL - TYPE - ROLE - DRAWING# - STATUS+REV
JFH-HSL-M1-ZZ-DR-A-PL301-S2.P05

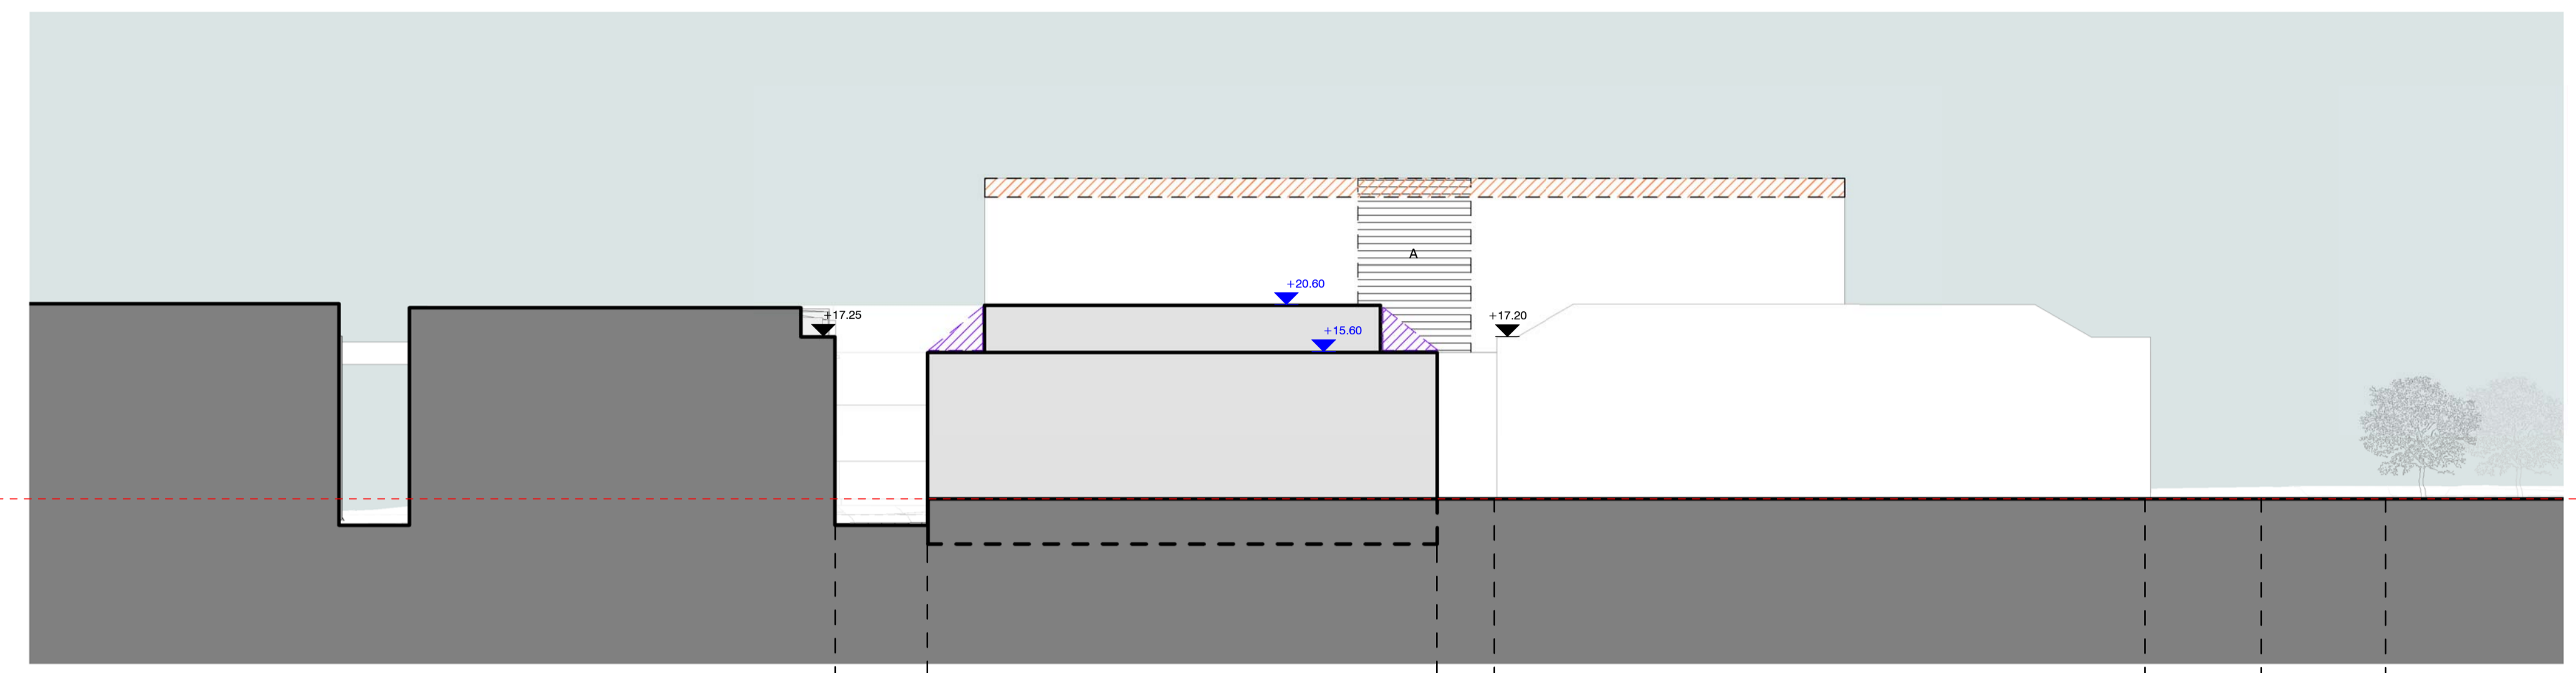

1 SECTION AA
1:500

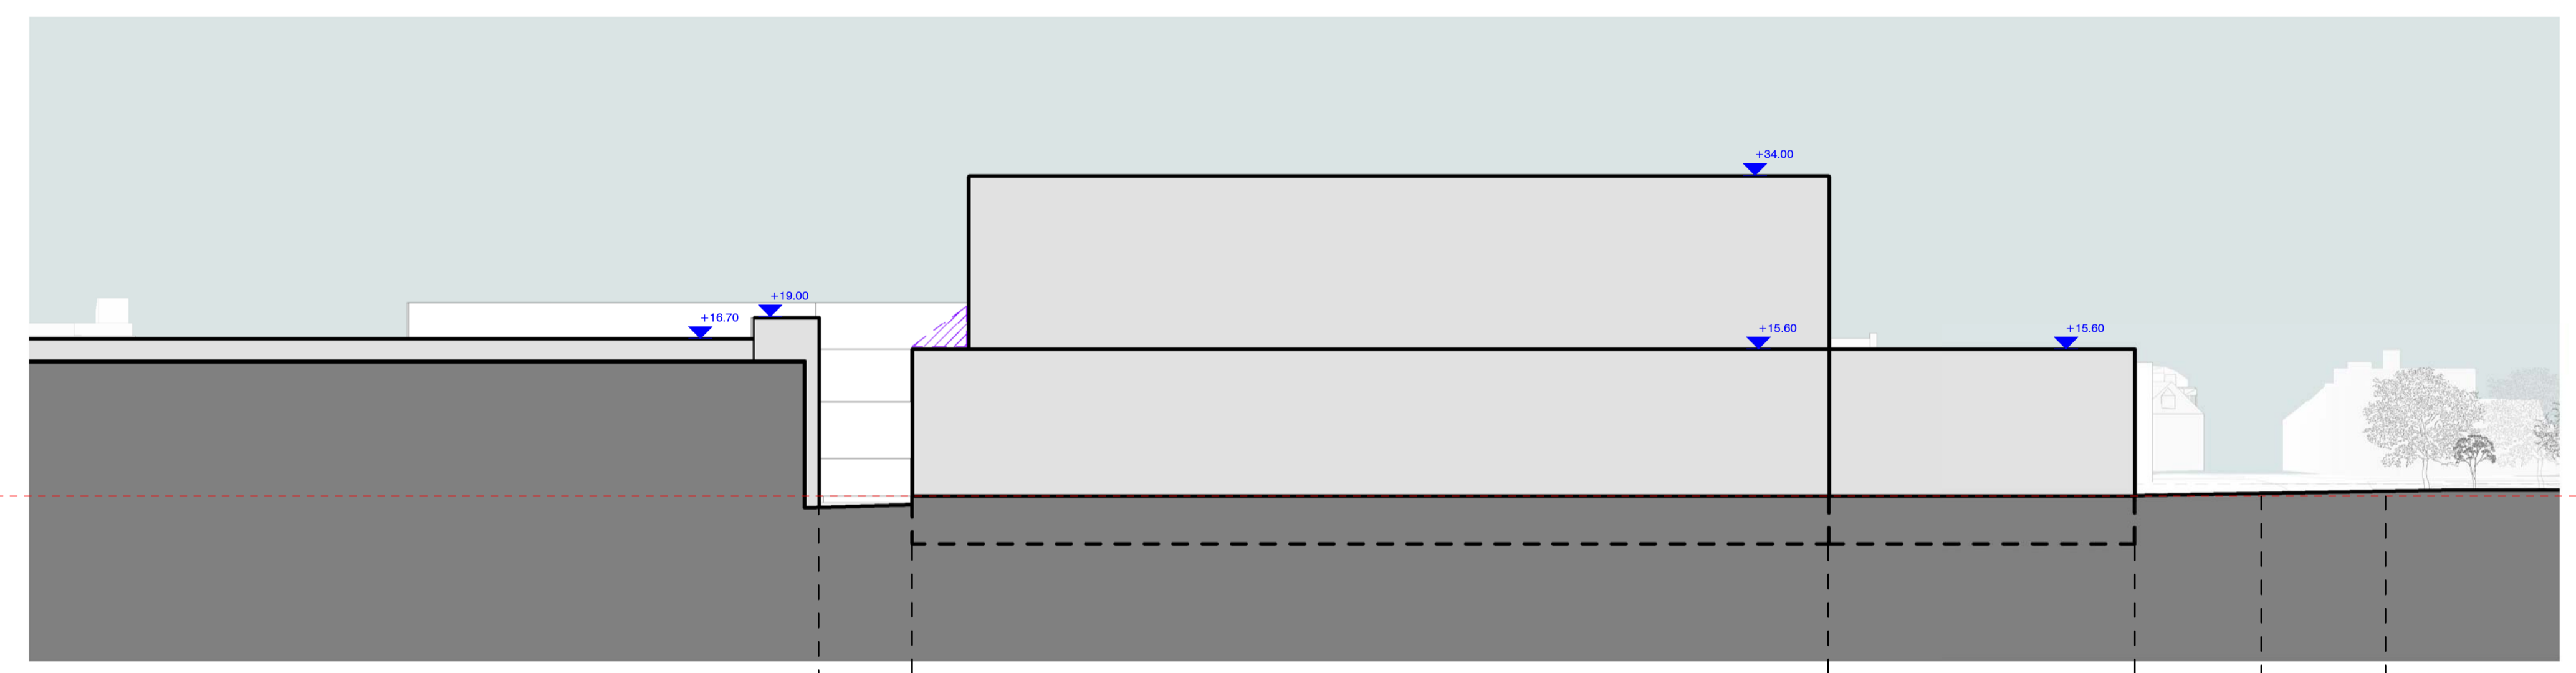


2 SECTION BB
1:500

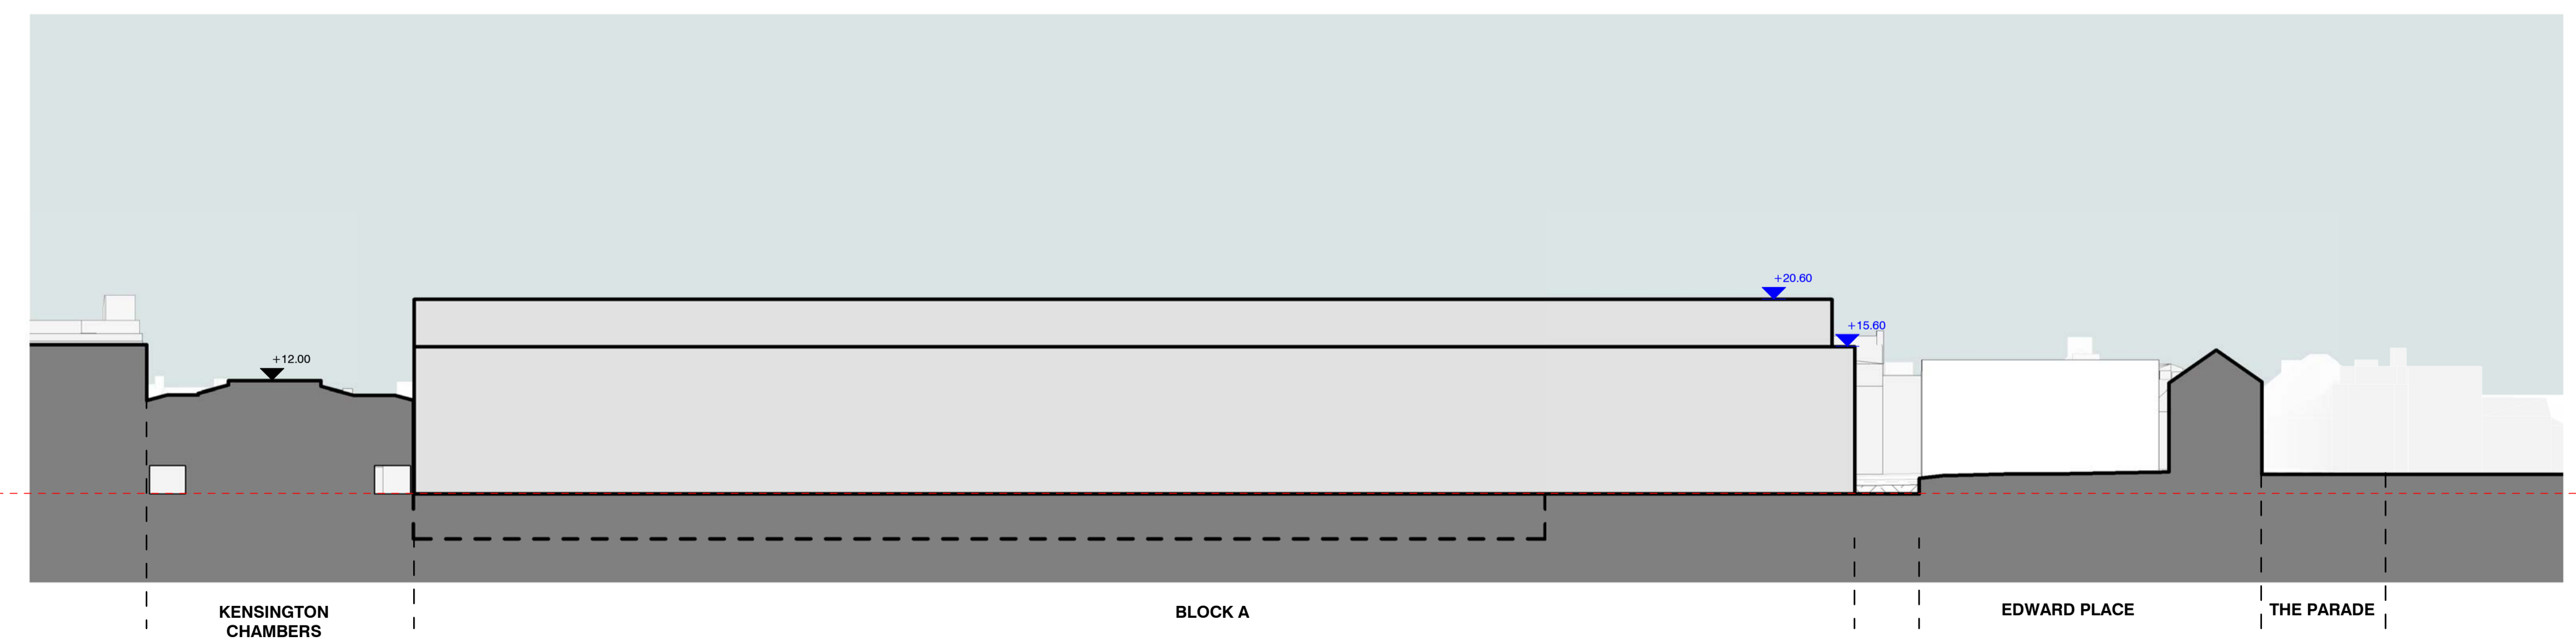

3 SECTION CC
1:500

C:\Revit\Projects\180720_JFH-HSL-M1-ZZ-M3-A-BUILD_PP_OutlinePlanning_REV_1.rvt

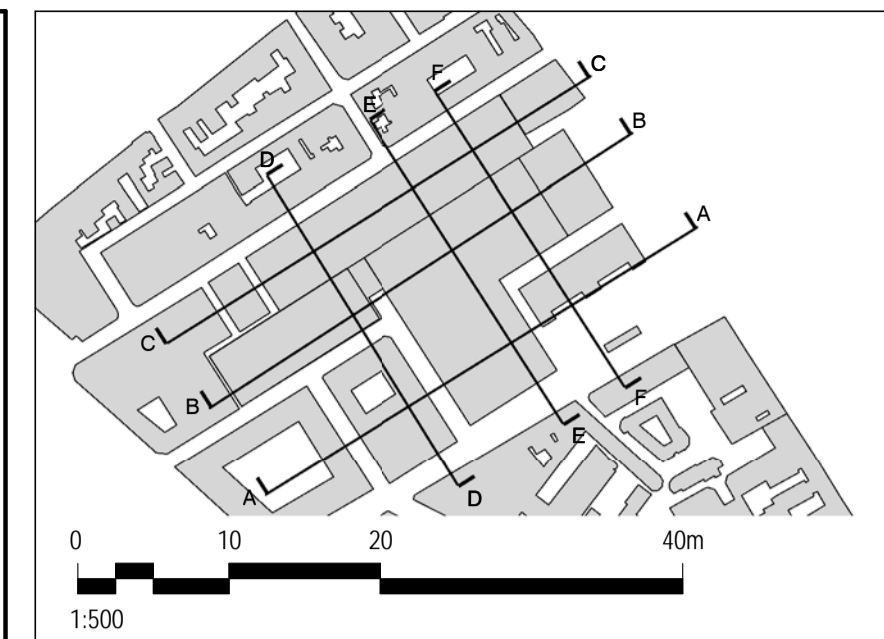

- NOTES
- DO NOT SCALE DRAWINGS. WRITTEN DIMENSIONS GOVERN.
 - ALL DIMENSIONS ARE IN MILLIMETRES UNLESS NOTED OTHERWISE.
 - ALL DIMENSIONS SHALL BE VERIFIED ON SITE BEFORE PROCEEDING WITH THE WORK. HASSELL SHALL BE NOTIFIED IN WRITING OF ANY DISCREPANCIES.
 - THIS DRAWING MUST BE READ IN CONJUNCTION WITH ALL RELEVANT CONTRACTS, SPECIFICATIONS AND DRAWINGS.

© COPYRIGHT OF THIS DRAWING IS VESTED IN HASSELL. 2018 HASSELL. LTD.

THIS DRAWING IS AN UNCONTROLLED COPY. UNLESS NOTED OTHERWISE.

- BALUSTRADE ZONES - ANGLE BETWEEN LOWER EDGE TO PARAMETER VOLUME AND SET BACK ROOF EDGE WILL DEFINE MAX VERTICAL HEIGHT OF BALUSTRADE
- ZONE OF DISRUPTION B - ZONE WITHIN WHICH A PLAN INDENTATION AND / OR CHANGE IN MATERIALS WILL BE INSERTED TO PROVIDE RELIEF / SHADOWING TO THIS SKYLINE ELEVATION
- VOLUME REDUCTION ZONE - ZONE WHERE 2M REDUCTION IN PARAMETER VOLUME APPLIED TO REDUCE HEIGHT OF FUTURE HOSPITAL ENVELOPE BEHIND GRANITE BLOCK
- SECTION PARAMETER TO BASEMENT. FOR PLAN EXTENTS REFER TO PARAMETER PLAN 01. DEPTH SHOWN IS INDICATIVE OF FINISH FLOOR LEVEL TO BASEMENT - 5M BELOW LEVEL 0

- NB.
- ALL LEVELS SHOWN IN BLUE INDICATE MAXIMUM HEIGHTS FOR THE MAIN HOSPITAL SCHEME. HEIGHTS ARE RELATIVE TO PROJECT DATUM LEVEL 0.00m (GROUND FLOOR DATUM) = JERSEY DATUM LEVEL (+10.00m)
 - ALL LEVELS SHOWN IN BLACK ARE INDICATIVE KEY HEIGHTS FOR EXISTING BUILDINGS. HEIGHTS ARE RELATIVE TO PROJECT DATUM LEVEL 0.00m (GROUND FLOOR DATUM) = JERSEY DATUM LEVEL (+10.00m)
 - ROAD NAMING ANNOTATION REPRESENTS ROADWAY PLUS PAVEMENT

REV	DESCRIPTION	DATE
S2.P05	OUTLINE PLANNING APPLICATION ISSUE REVISED	23/07/18
S2.P04	OUTLINE PLANNING APPLICATION ISSUE	11/04/18
S2.P03	UPDATED ANNOTATION	04/04/18
S2.P02	UPDATED BOUNDARY, PARAMETER EXTENT	24/03/18
S2.P01	FIRST ISSUE	17/03/18

CONSULTANT
 HASSELL Limited CN 7545819
 1 CURTAIN PLACE
 LONDON
 EC2A 3AN UNITED KINGDOM
 LONDON@HASSELLSTUDIO.COM
 T +44 207 490 7669

HASSELL

CLIENT
 DEPARTMENT FOR INFRASTRUCTURE


PROJECT
 JERSEY FUTURE HOSPITAL (JFH)
 THE PARADE, ST HELIER, JERSEY
 JE1_3QS

DRAWING TITLE
 PARAMETER SECTIONS 02 - MAIN HOSPITAL


STATUS
FOR APPROVAL

SCALE @ A1	ORIGINATOR PROJECT #	REVIEWED	APPROVED
As indicated	012145	WH	CL


PROJECT# - ORIGIN - ZONE - LEVEL - TYPE - ROLE - DRAWING# - STATUS+REV
 JFH-HSL-M1-ZZ-DR-A-PL302-S2.P05

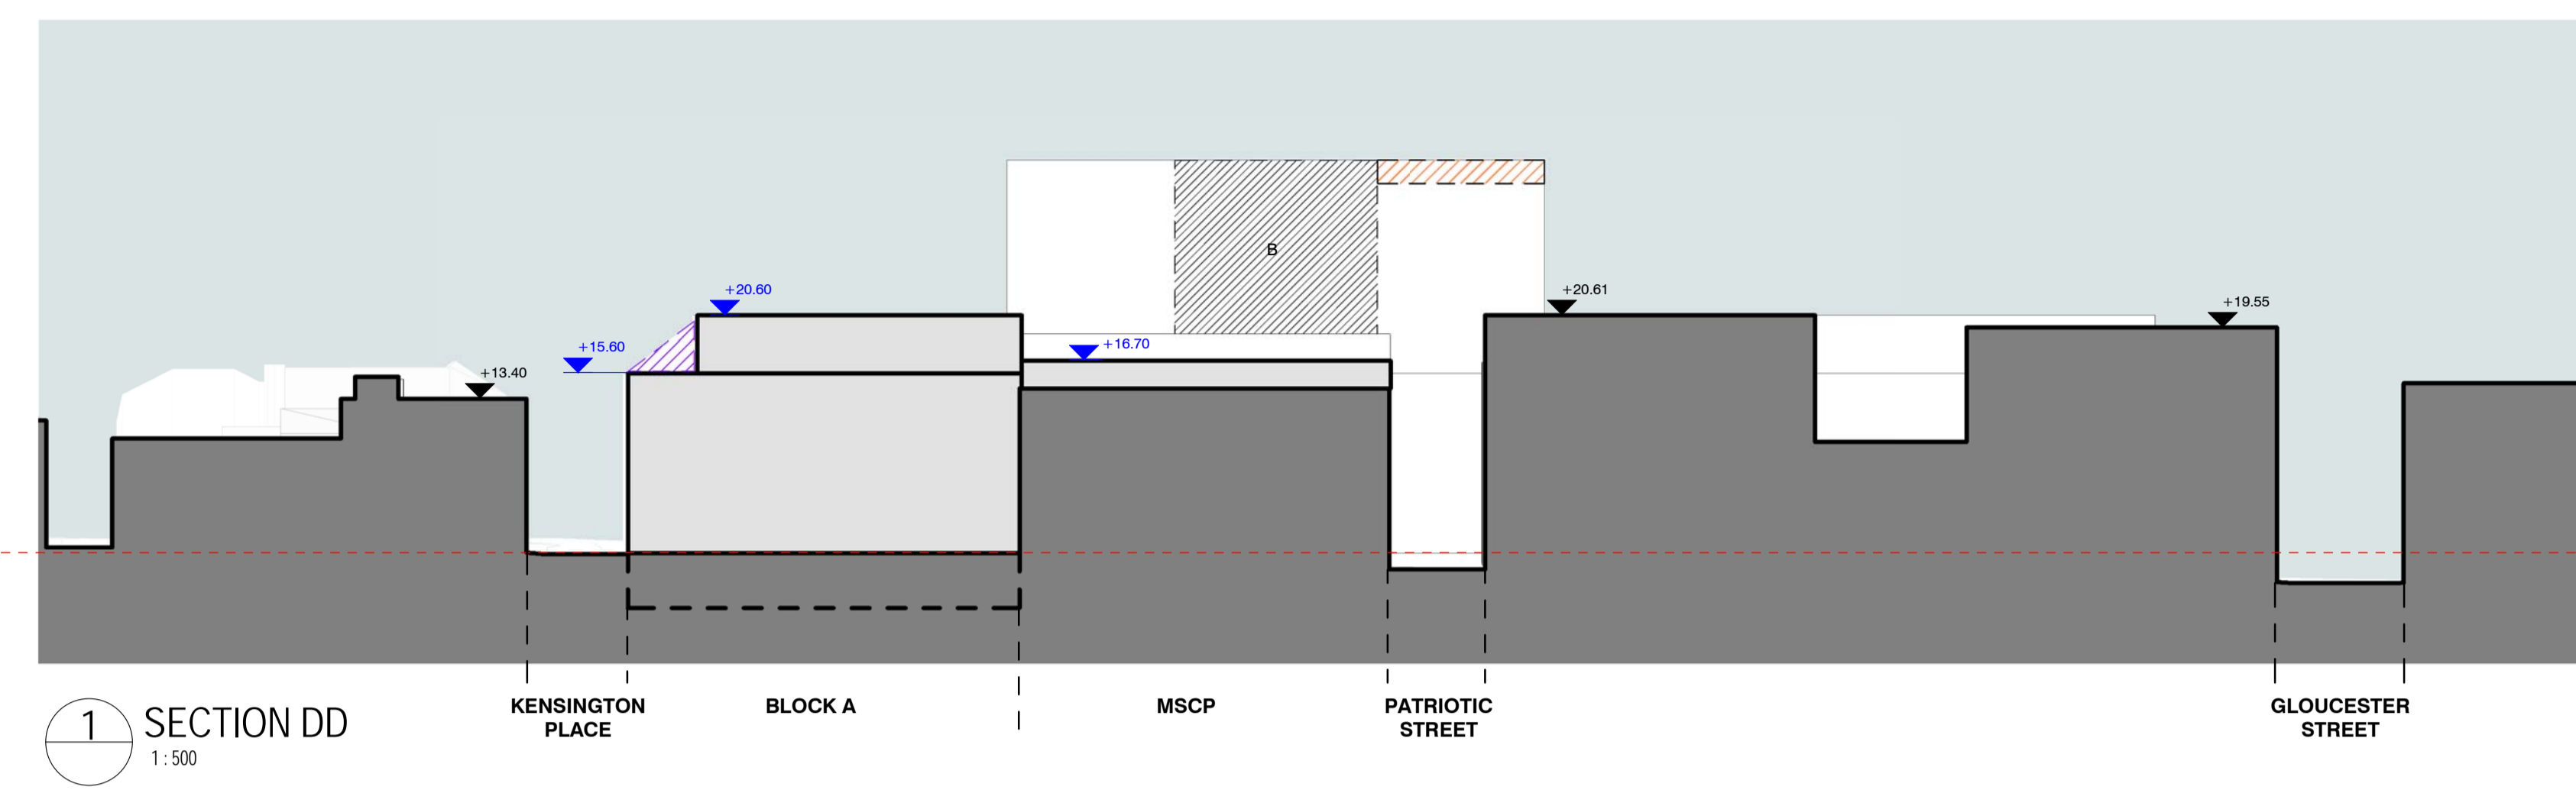

1 SECTION DD
1:500

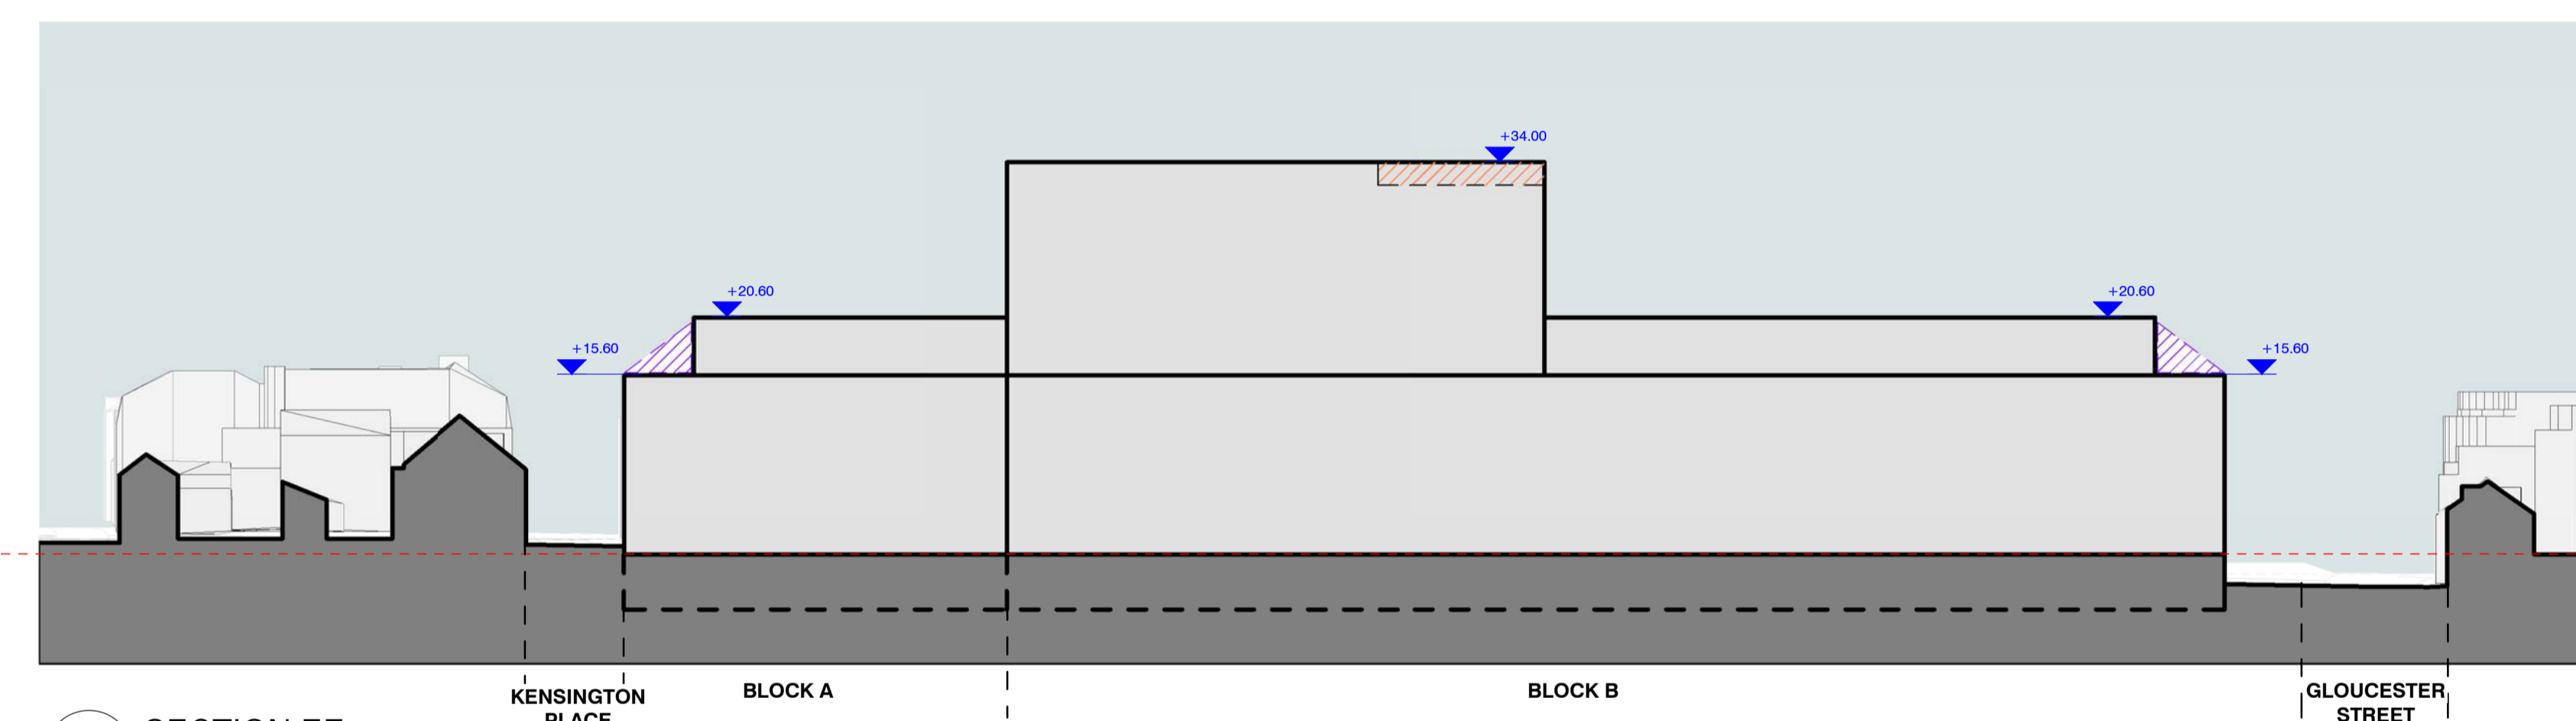

2 SECTION EE
1:500

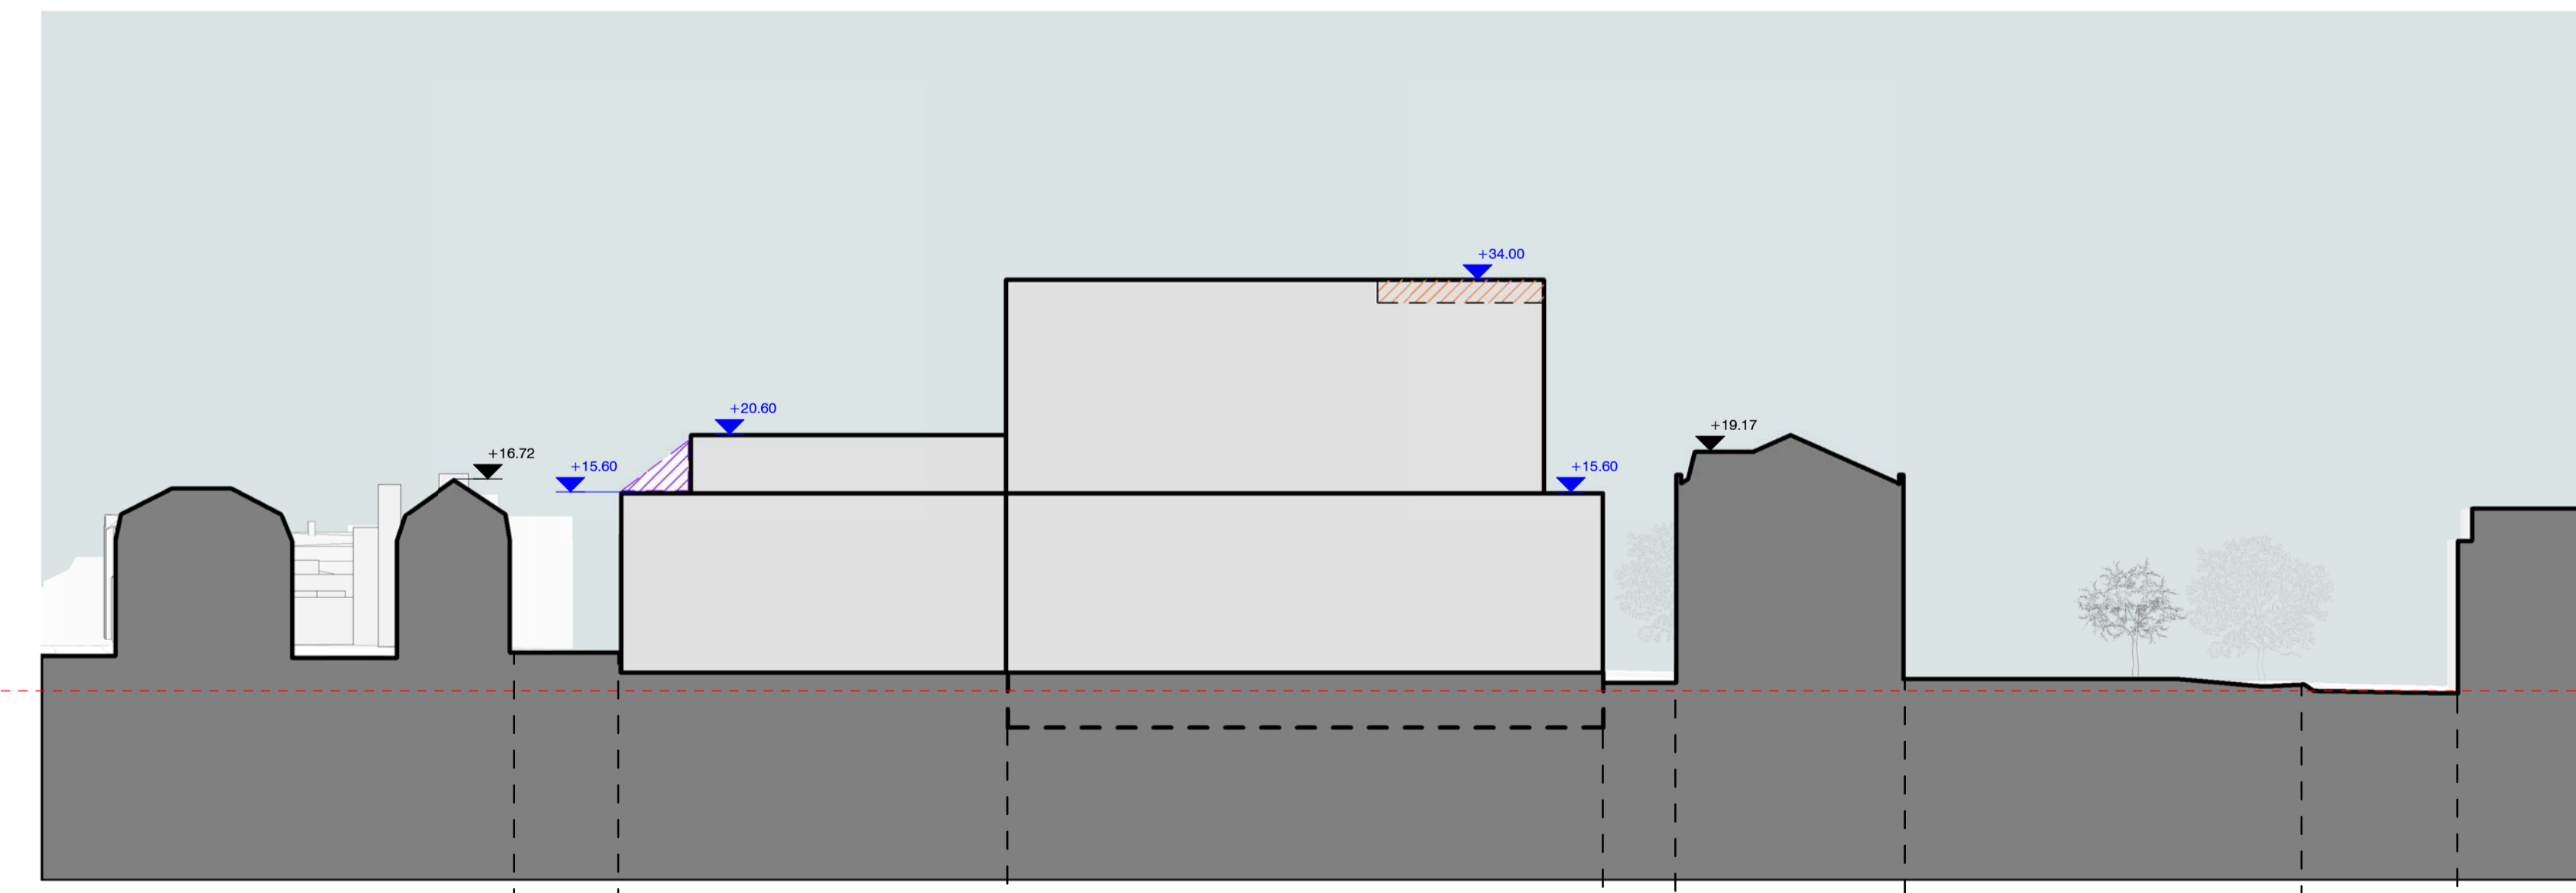

3 SECTION FF
1:500

C:\Revit\Projects\180720_JFH\HSL-M1-ZZ-M3-A-BUILD_PR_OutlinePlanning_REV_1.rvt



- NOTES
- DO NOT SCALE DRAWINGS. WRITTEN DIMENSIONS GOVERN.
 - ALL DIMENSIONS ARE IN MILLIMETRES UNLESS NOTED OTHERWISE.
 - ALL DIMENSIONS SHALL BE VERIFIED ON SITE BEFORE PROCEEDING WITH THE WORK. HASSELL SHALL BE NOTIFIED IN WRITING OF ANY DISCREPANCIES.
 - THIS DRAWING MUST BE READ IN CONJUNCTION WITH ALL RELEVANT CONTRACTS, SPECIFICATIONS AND DRAWINGS.

© COPYRIGHT OF THIS DRAWING IS VESTED IN HASSELL.
2018 HASSELL, LTD.

THIS DRAWING IS AN UNCONTROLLED COPY, UNLESS NOTED OTHERWISE.

- NB.
- ALL LEVELS SHOWN IN RED INDICATE MAXIMUM HEIGHTS FOR THE WESTAWAY COURT SCHEME. HEIGHTS ARE RELATIVE TO PROJECT DATUM LEVEL 0.00m (GROUND FLOOR DATUM) = WESTAWAY COURT DATUM LEVEL (12.00m)
 - ALL LEVELS SHOWN IN BLACK ARE INDICATIVE KEY HEIGHTS FOR EXISTING BUILDINGS. HEIGHTS ARE RELATIVE TO PROJECT DATUM LEVEL 0.00m (GROUND FLOOR DATUM) = WESTAWAY COURT DATUM LEVEL (+12.00m)
 - ROAD NAMING ANNOTATION REPRESENTS ROADWAY PLUS PAVEMENT

REV	DESCRIPTION	DATE
S2.P02	OUTLINE PLANNING APPLICATION ISSUE REVISED	23/07/18
S2.P01	OUTLINE PLANNING APPLICATION ISSUE	11/04/18

CONSULTANT
HASSELL Limited CN 7545819
1 CURTAIN PLACE
LONDON
EC2A 3AN UNITED KINGDOM
LONDON@HASSELLSTUDIO.COM
T +44 207 490 7669

HASSELL

CLIENT
DEPARTMENT FOR INFRASTRUCTURE


PROJECT
JERSEY FUTURE HOSPITAL (JFH)
THE PARADE, ST HELIER, JERSEY
JE1_3QS

DRAWING TITLE
PARAMETER SECTIONS 03 -
WESTAWAY COURT


STATUS
FOR APPROVAL

SCALE @ A1	ORIGINATOR PROJECT #	REVIEWED	APPROVED
As indicated	012145	WH	CL


PROJECT# - ORIGIN - ZONE - LEVEL - TYPE - ROLE - DRAWING# - STATUS+REV
JFH-HSL-M1-ZZ-DR-A-PL311-S2.P02

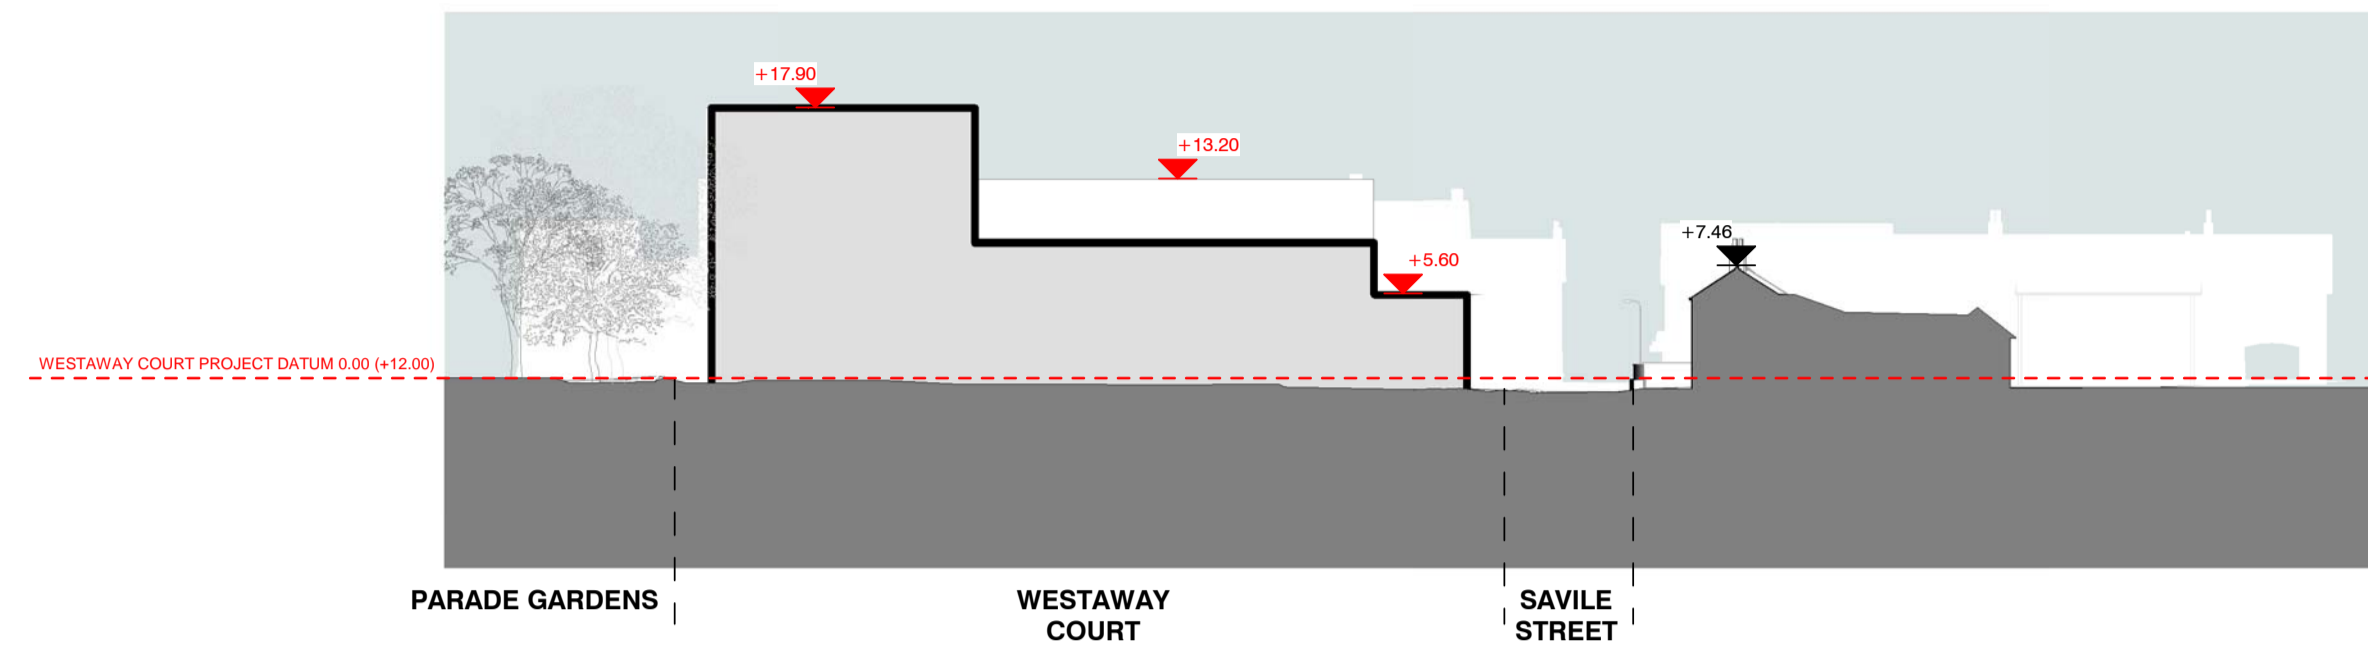


1 SECTION AA
1:500

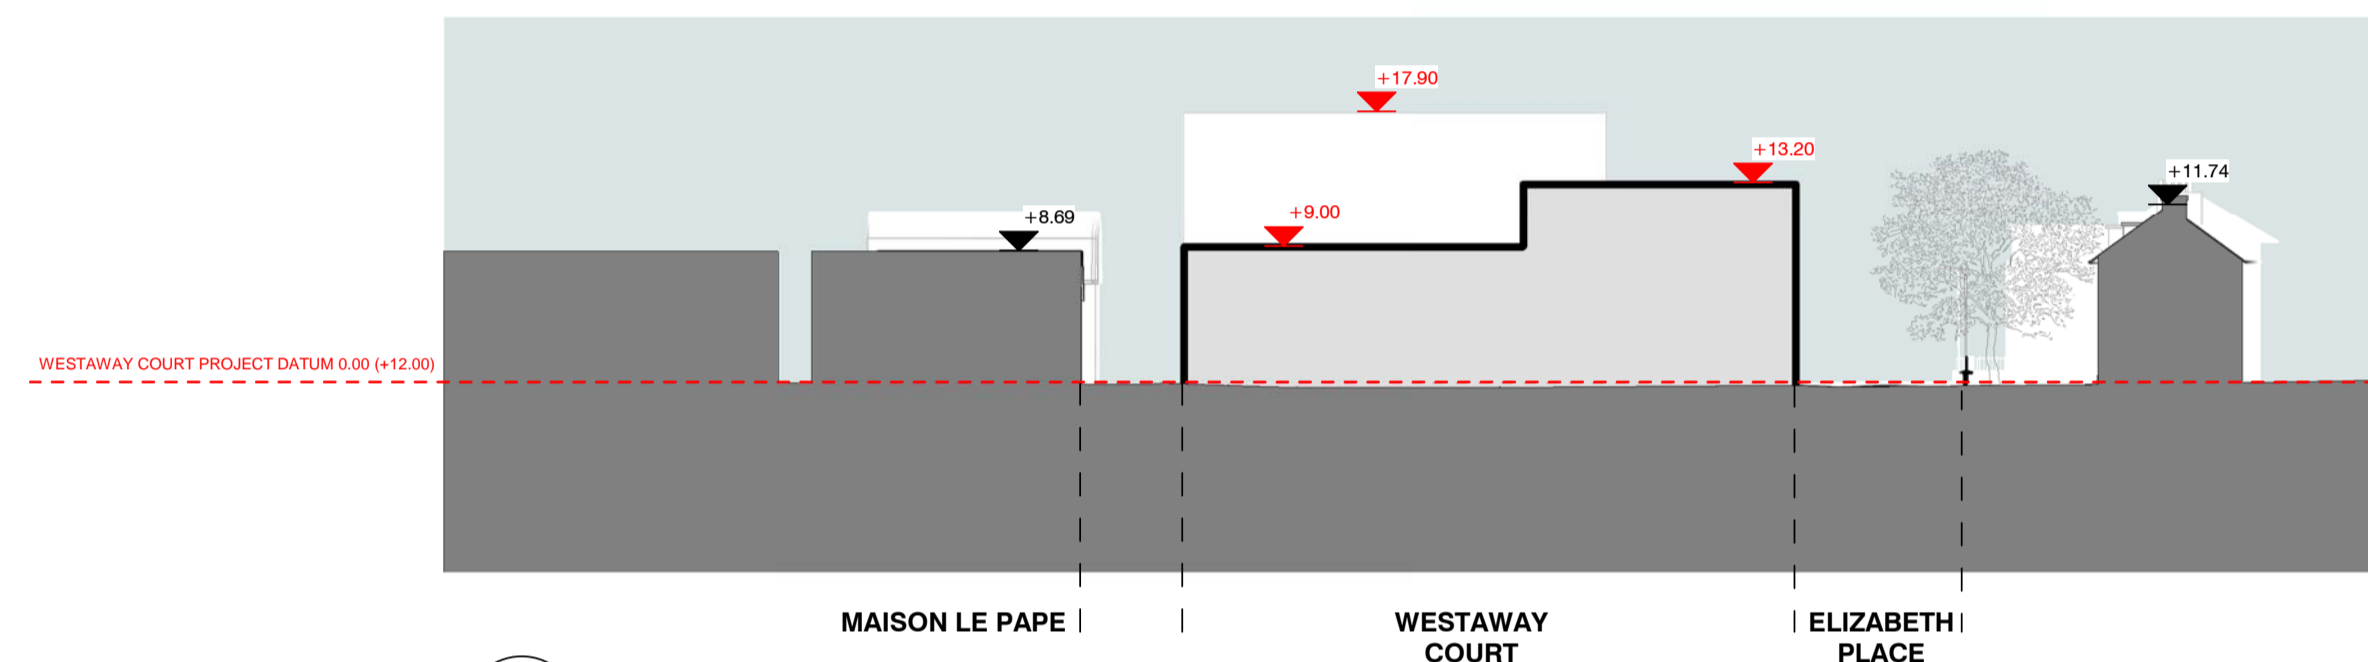

2 SECTION BB
1:500

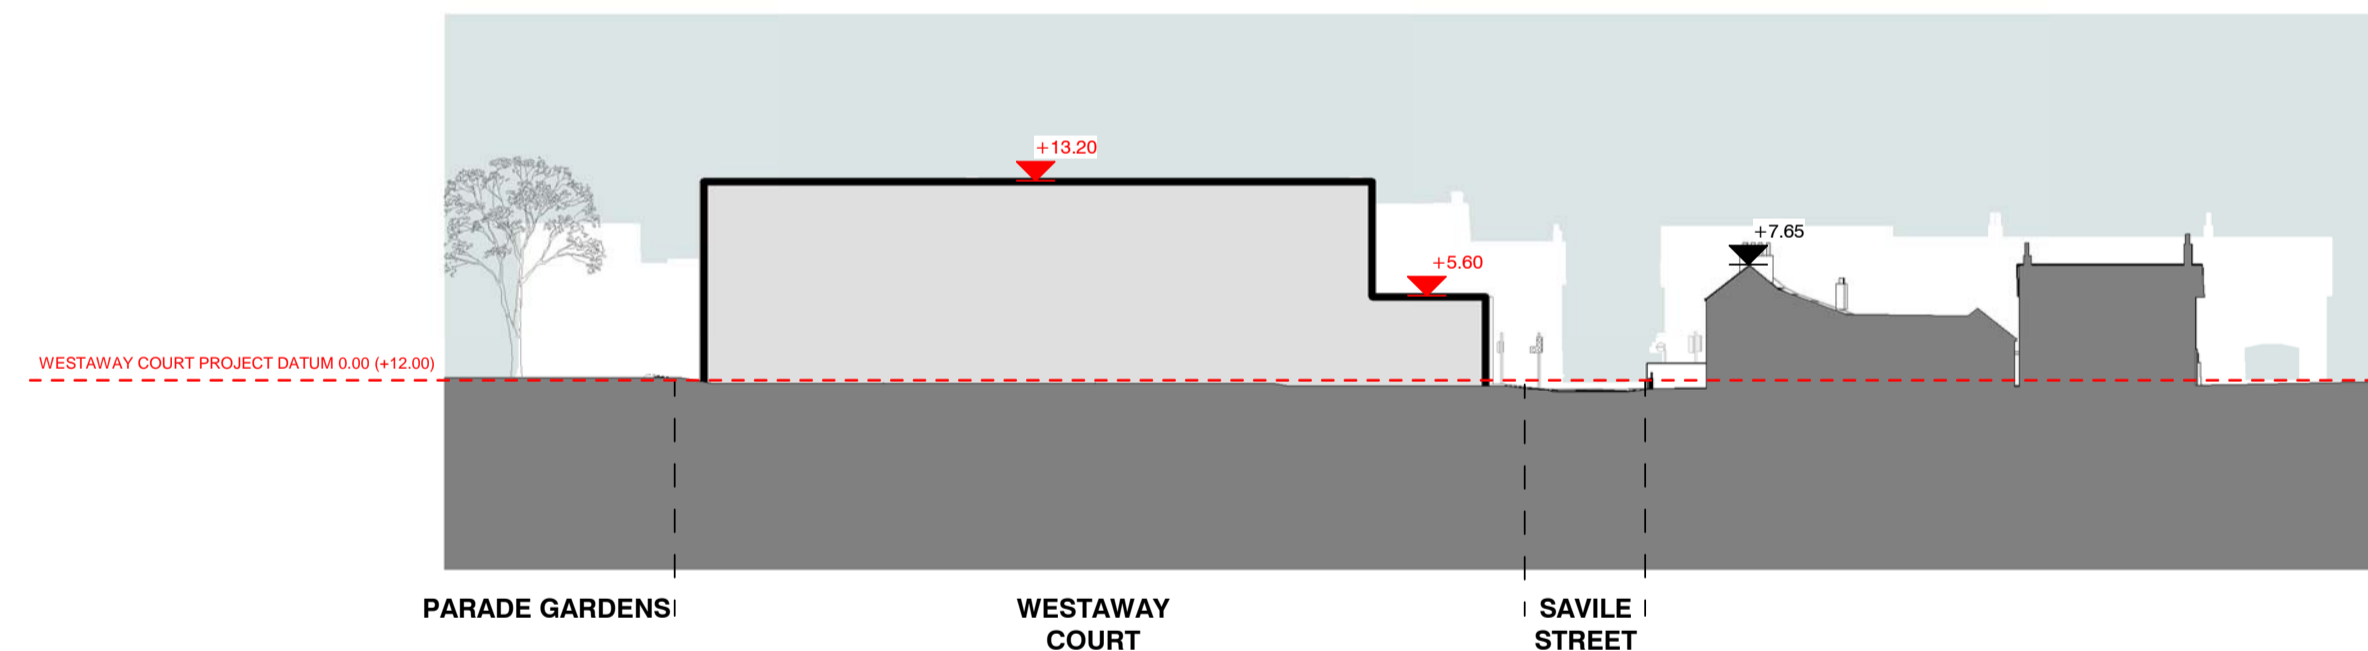

3 SECTION CC
1:500

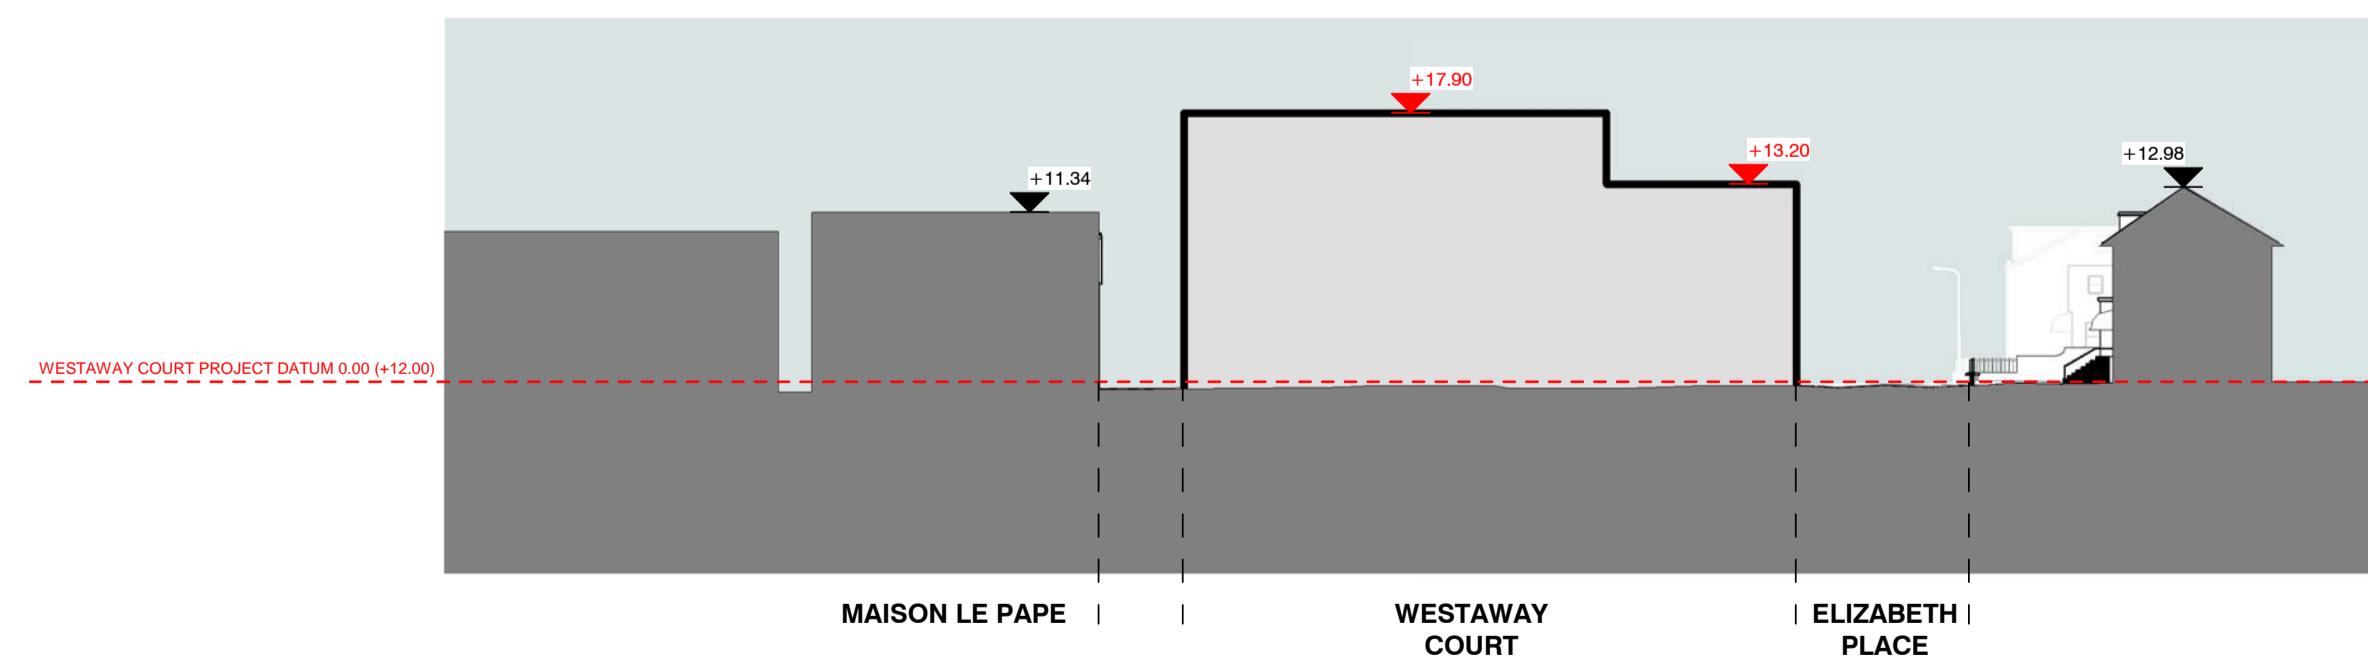

4 SECTION DD
1:500