




1 KENSINGTON PLACE  
1:500

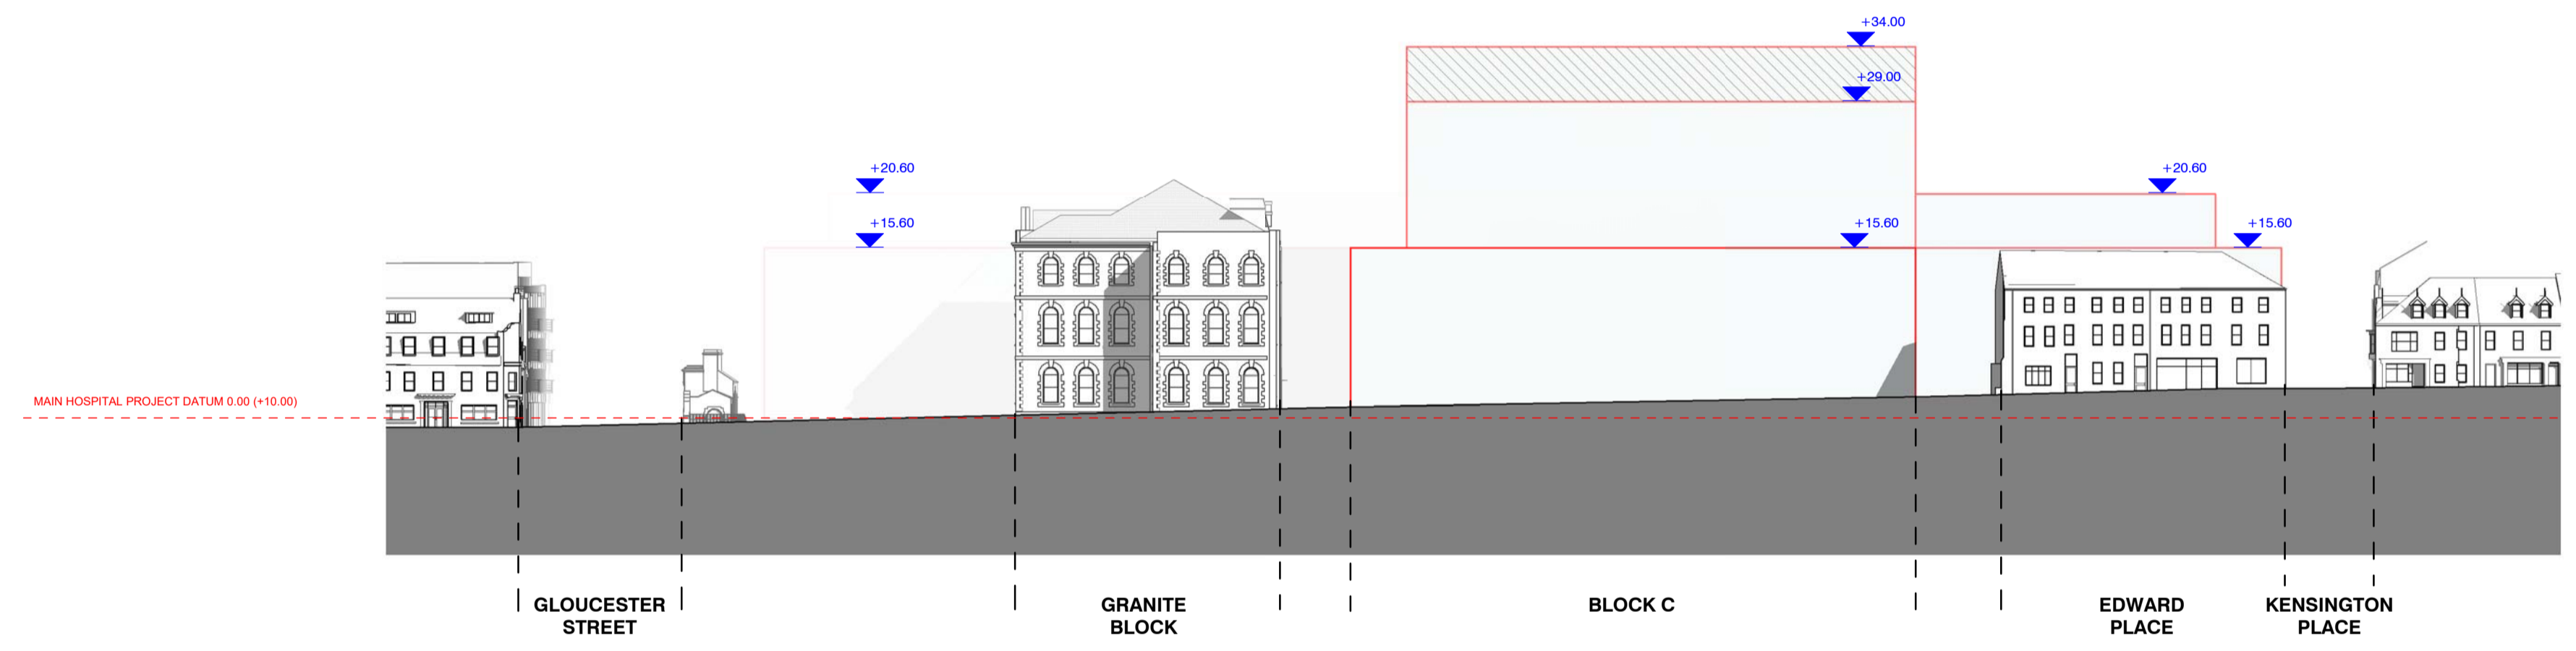


2 THE PARADE  
1:500

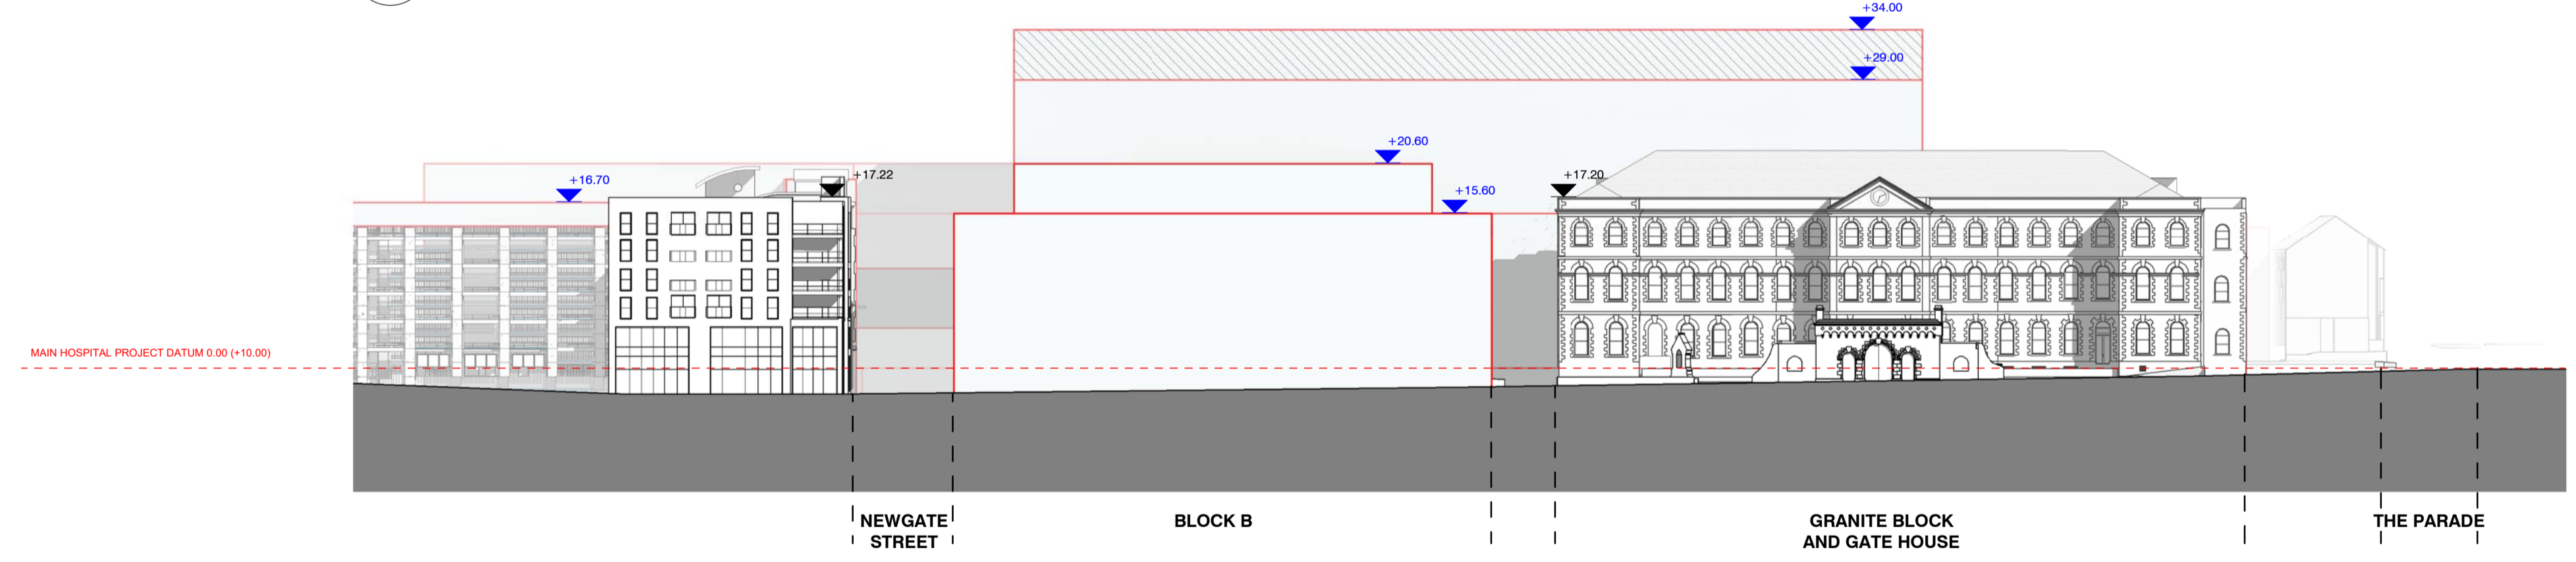

3 GLOUCESTER STREET  
1:500

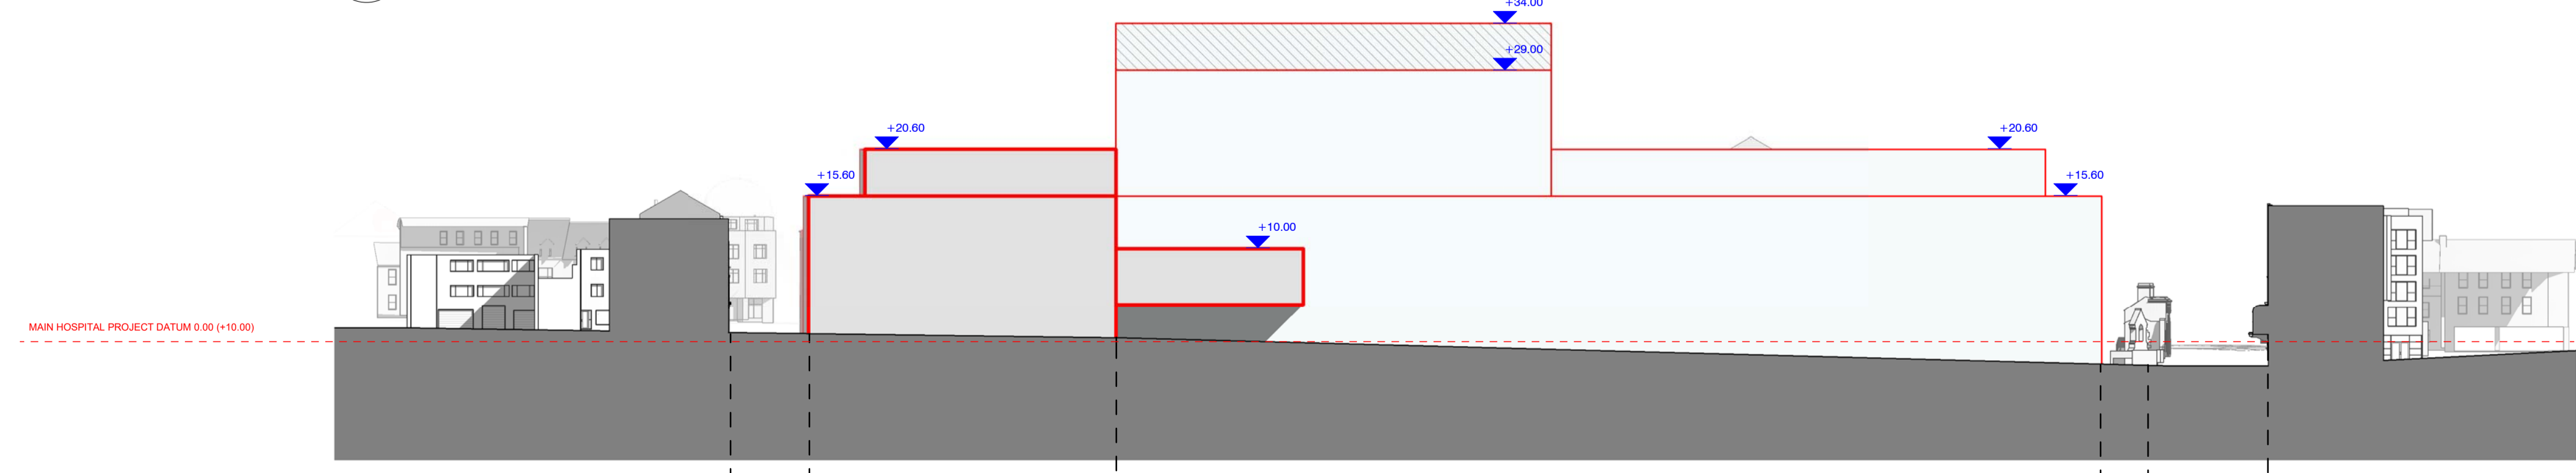

4 NEWGATE STREET  
1:500

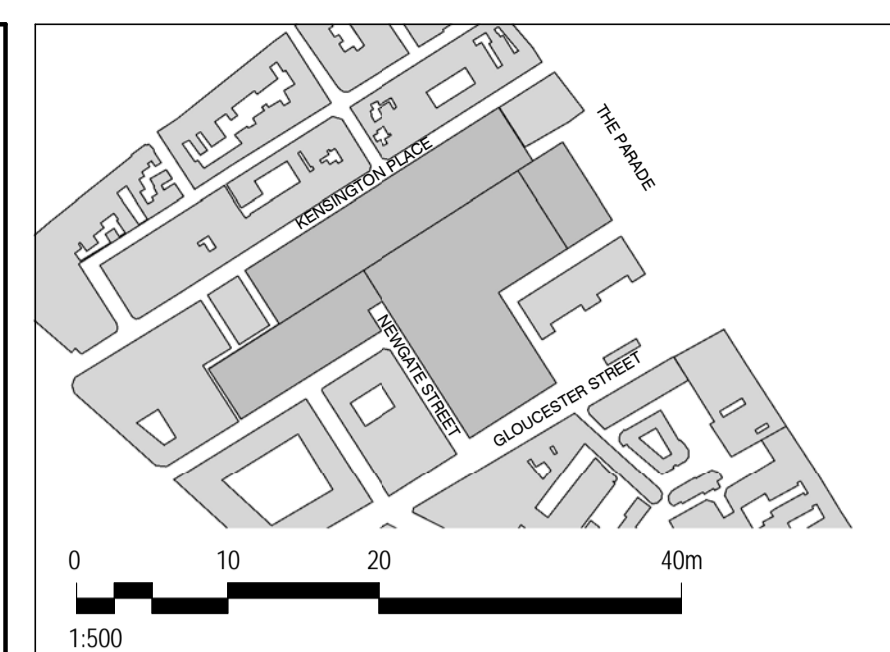

- NOTES
- DO NOT SCALE DRAWINGS. WRITTEN DIMENSIONS GOVERN.
  - ALL DIMENSIONS ARE IN MILLIMETRES UNLESS NOTED OTHERWISE.
  - ALL DIMENSIONS SHALL BE VERIFIED ON SITE BEFORE PROCEEDING WITH THE WORK. HASSELL SHALL BE NOTIFIED IN WRITING OF ANY DISCREPANCIES.
  - THIS DRAWING MUST BE READ IN CONJUNCTION WITH ALL RELEVANT CONTRACTS, SPECIFICATIONS AND DRAWINGS.

© COPYRIGHT OF THIS DRAWING IS VESTED IN HASSELL. 2018 HASSELL, LTD.

THIS DRAWING IS AN UNCONTROLLED COPY. UNLESS NOTED OTHERWISE.

- EXTENT OF PARAMETER VOLUME
  - NON-OCCUPIED FLOOR ALLOWING FOR TRANSPARENCY, ARTICULATION, RECESSES AND REDUCTION IN HEIGHT
- NB.
- ALL LEVELS SHOWN IN BLUE INDICATE MAXIMUM HEIGHTS FOR THE MAIN HOSPITAL SCHEME. HEIGHTS ARE RELATIVE TO PROJECT DATUM LEVEL 0.00m (GROUND FLOOR DATUM) = JERSEY DATUM LEVEL (+10.00m)
  - ALL LEVELS SHOWN IN BLACK ARE INDICATIVE KEY HEIGHTS FOR EXISTING BUILDINGS. HEIGHTS ARE RELATIVE TO PROJECT DATUM LEVEL 0.00m (GROUND FLOOR DATUM) = JERSEY DATUM LEVEL (+10.00m)
  - +15.60 HEIGHTS TO PODIUM DO NOT INCLUDE FOR BALUSTRADING TO PUBLICLY ACCESSIBLE ROOF ZONES. THE PARAMETER CONSTRAINTS FOR BALUSTRADING TO THESE AREAS ARE DEFINED IN THE PARAMETER SECTION DRAWINGS.

REV	DESCRIPTION	DATE
S2.P04	OUTLINE PLANNING APPLICATION ISSUE	11/04/18
S2.P03	UPDATED ANNOTATION	04/04/18
S2.P02	UPDATED BOUNDARY, PARAMETER EXTENT	24/03/18
S2.P01	FIRST ISSUE	17/03/18

CONSULTANT  
HASSELL Limited CN 7545819  
LEVEL 2 PARK HOUSE  
GREYFRIARS ROAD  
CARDIFF CF10 3AF UNITED KINGDOM  
CARDIFF@HASSELLSTUDIO.COM  
T +44 29 2072 9071

**HASSELL**

CLIENT  
DEPARTMENT FOR INFRASTRUCTURE

PROJECT  
JERSEY FUTURE HOSPITAL (JFH)  
THE PARADE, ST HELIER, JERSEY  
JE1\_3QS

DRAWING TITLE  
PARAMETER ELEVATIONS 01 - MAIN HOSPITAL

STATUS  
FOR APPROVAL

SCALE @ A1	ORIGINATOR PROJECT #	REVIEWED	APPROVED
As indicated	012145	CL	KM

PROJECT# - ORIGIN - ZONE - LEVEL - TYPE - ROLE - DRAWING# - STATUS+REV  
JFH-HSL-M1-ZZ-DR-A-PL201-S2.P04

C:\Revit\Projects\JFH-HSL-M1-ZZ-DR-A-BUILD.PR\_amb.rvt

11/04/2018 19:15:25  
Original Sheet Size A1 - 841 x 594mm





1:500

NOTES

1. DO NOT SCALE DRAWINGS. WRITTEN DIMENSIONS GOVERN.
2. ALL DIMENSIONS ARE IN MILLIMETRES UNLESS NOTED OTHERWISE.
3. ALL DIMENSIONS SHALL BE VERIFIED ON SITE BEFORE PROCEEDING WITH THE WORK. HASSELL SHALL BE NOTIFIED IN WRITING OF ANY DISCREPANCIES.
4. THIS DRAWING MUST BE READ IN CONJUNCTION WITH ALL RELEVANT CONTRACTS, SPECIFICATIONS AND DRAWINGS.

© COPYRIGHT OF THIS DRAWING IS VESTED IN HASSELL. 2018 HASSELL. LTD.

THIS DRAWING IS AN UNCONTROLLED COPY. UNLESS NOTED OTHERWISE.

— EXTENT OF PARAMETER VOLUME

NB.

- ALL LEVELS SHOWN IN RED INDICATE MAXIMUM HEIGHTS FOR THE WESTWAY COURT SCHEME. HEIGHTS ARE RELATIVE TO PROJECT DATUM LEVEL 0.00m (GROUND FLOOR DATUM) = WESTWAY COURT DATUM LEVEL (12.00m)
- ALL LEVELS SHOWN IN BLACK ARE INDICATIVE KEY HEIGHTS FOR EXISTING BUILDINGS. HEIGHTS ARE RELATIVE TO PROJECT DATUM LEVEL 0.00m (GROUND FLOOR DATUM) = WESTWAY COURT DATUM LEVEL (+12.00m)

S2.P02	OUTLINE PLANNING APPLICATION ISSUE, SECTIONS MOVED TO SEPARATE SHEET	11/04/18
S2.P01	FIRST ISSUE	04/04/18
REV	DESCRIPTION	DATE

CONSULTANT  
 HASSELL Limited CN 7545819  
 LEVEL 2 PARK HOUSE  
 GREYFRIARS ROAD  
 CARDIFF CF10 3AF UNITED KINGDOM  
 CARDIFF@HASSELLSTUDIO.COM  
 T +44 29 2072 9071

HASSELL

CLIENT  
 DEPARTMENT FOR INFRASTRUCTURE


PROJECT  
 JERSEY FUTURE HOSPITAL (JFH)  
 THE PARADE, ST HELIER, JERSEY  
 JE1\_3QS

DRAWING TITLE  
 PARAMETER ELEVATIONS 02 -  
 WESTWAY COURT


STATUS  
 FOR APPROVAL

SCALE @ A1	ORIGINATOR PROJECT #	REVIEWED	APPROVED
As indicated	012145	CL	KM


PROJECT# - ORIGIN - ZONE - LEVEL - TYPE - ROLE - DRAWING# - STATUS+REV  
 JFH-HSL-M1-ZZ-DR-A-PL211-S2.P02

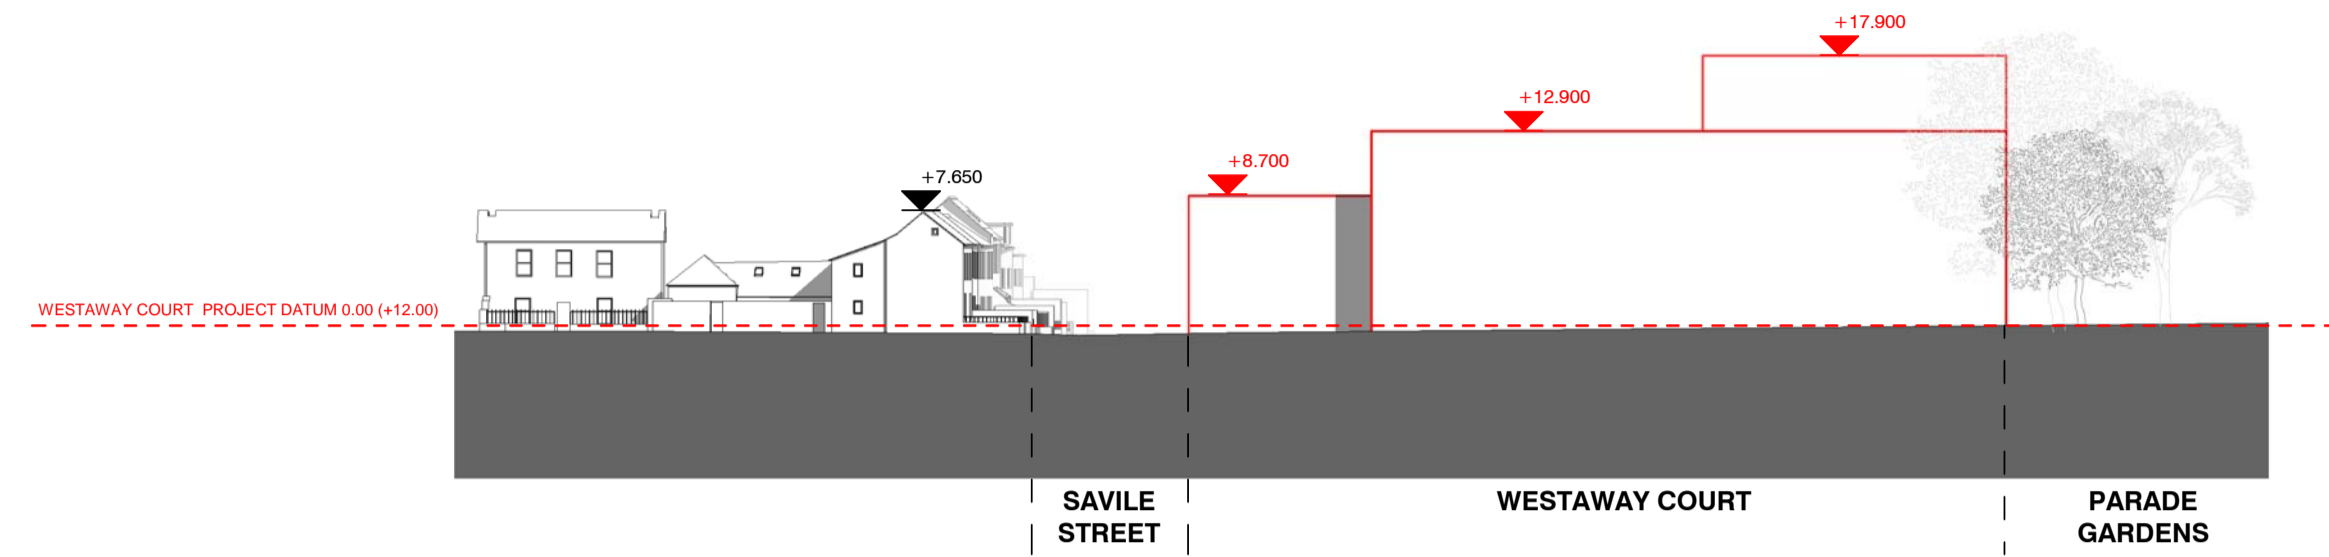


1 ELIZABETH PLACE  
 1:500

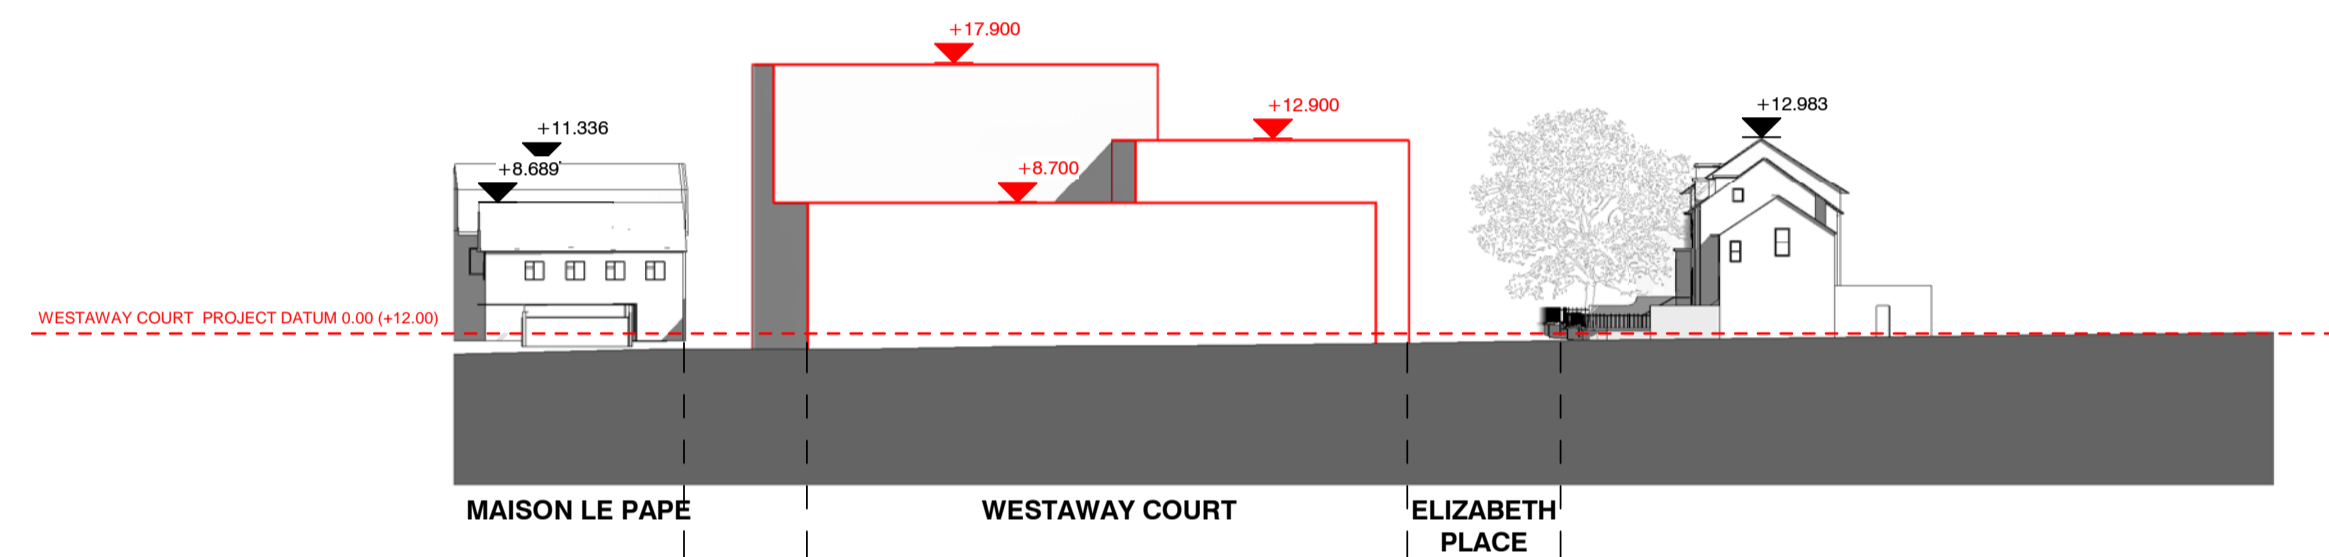

2 SAVILE STREET  
 1:500

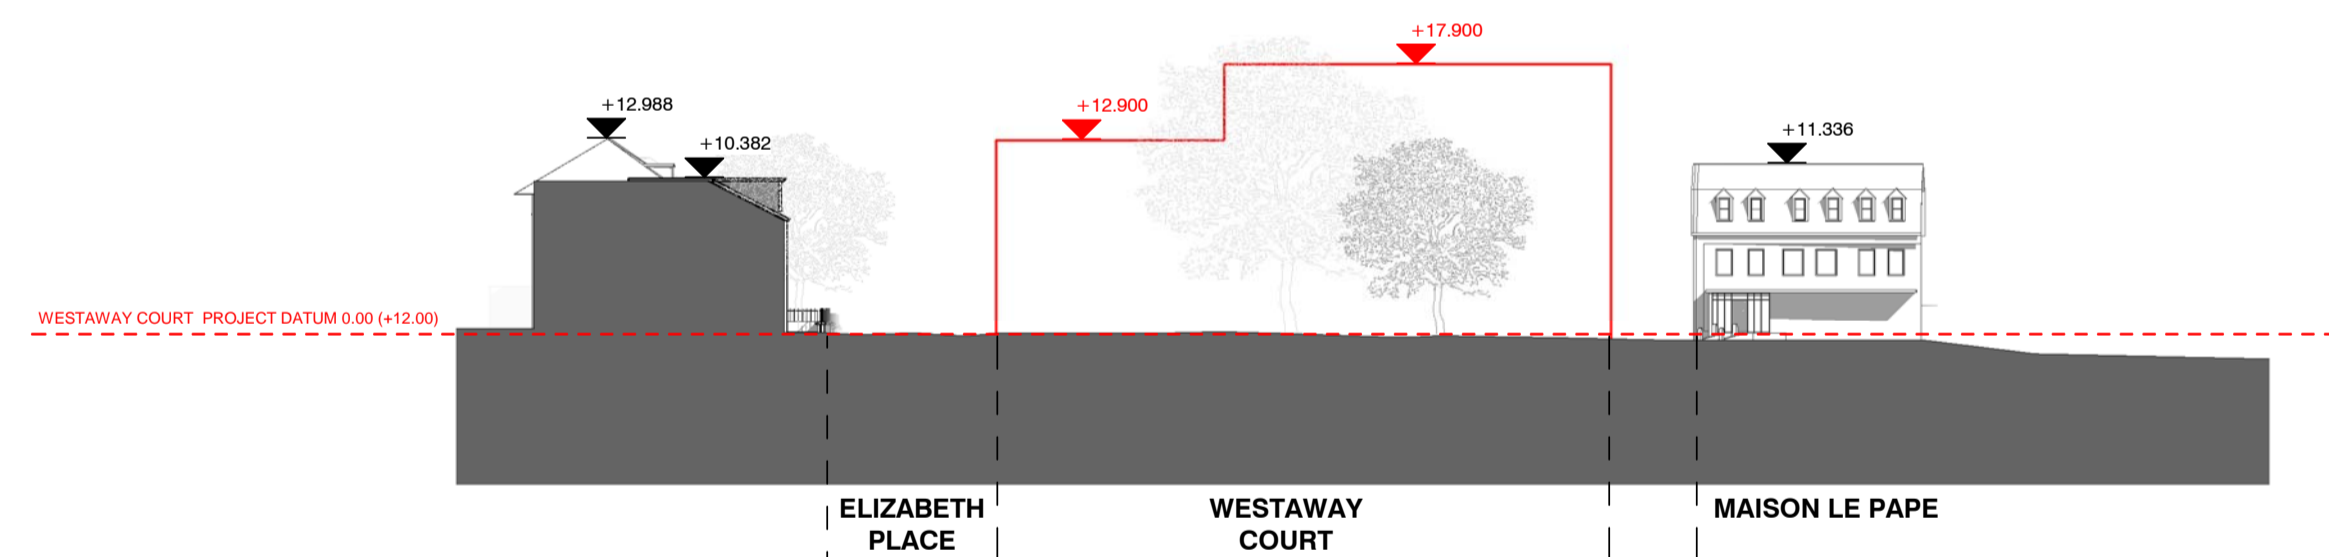


3 PARADE GARDENS  
 1:500

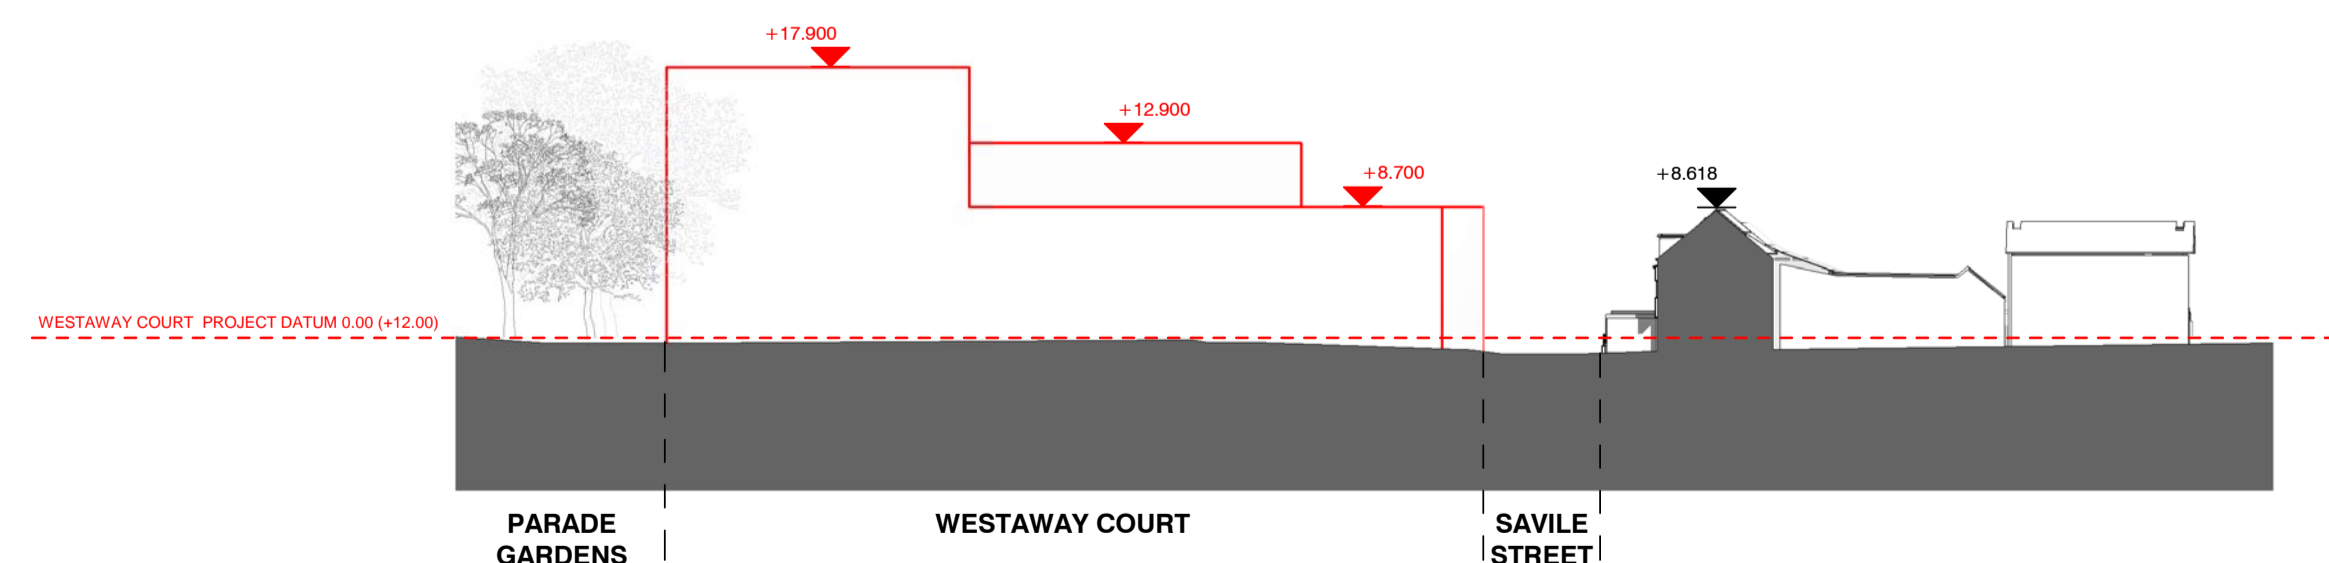


4 MAISON LE PAPE  
 1:500

C:\Revit\Projects\JFH\HSL-ES7-ZZ-M3-A-BUILD\_FR-WESTWAY COURT\_PARAVANT

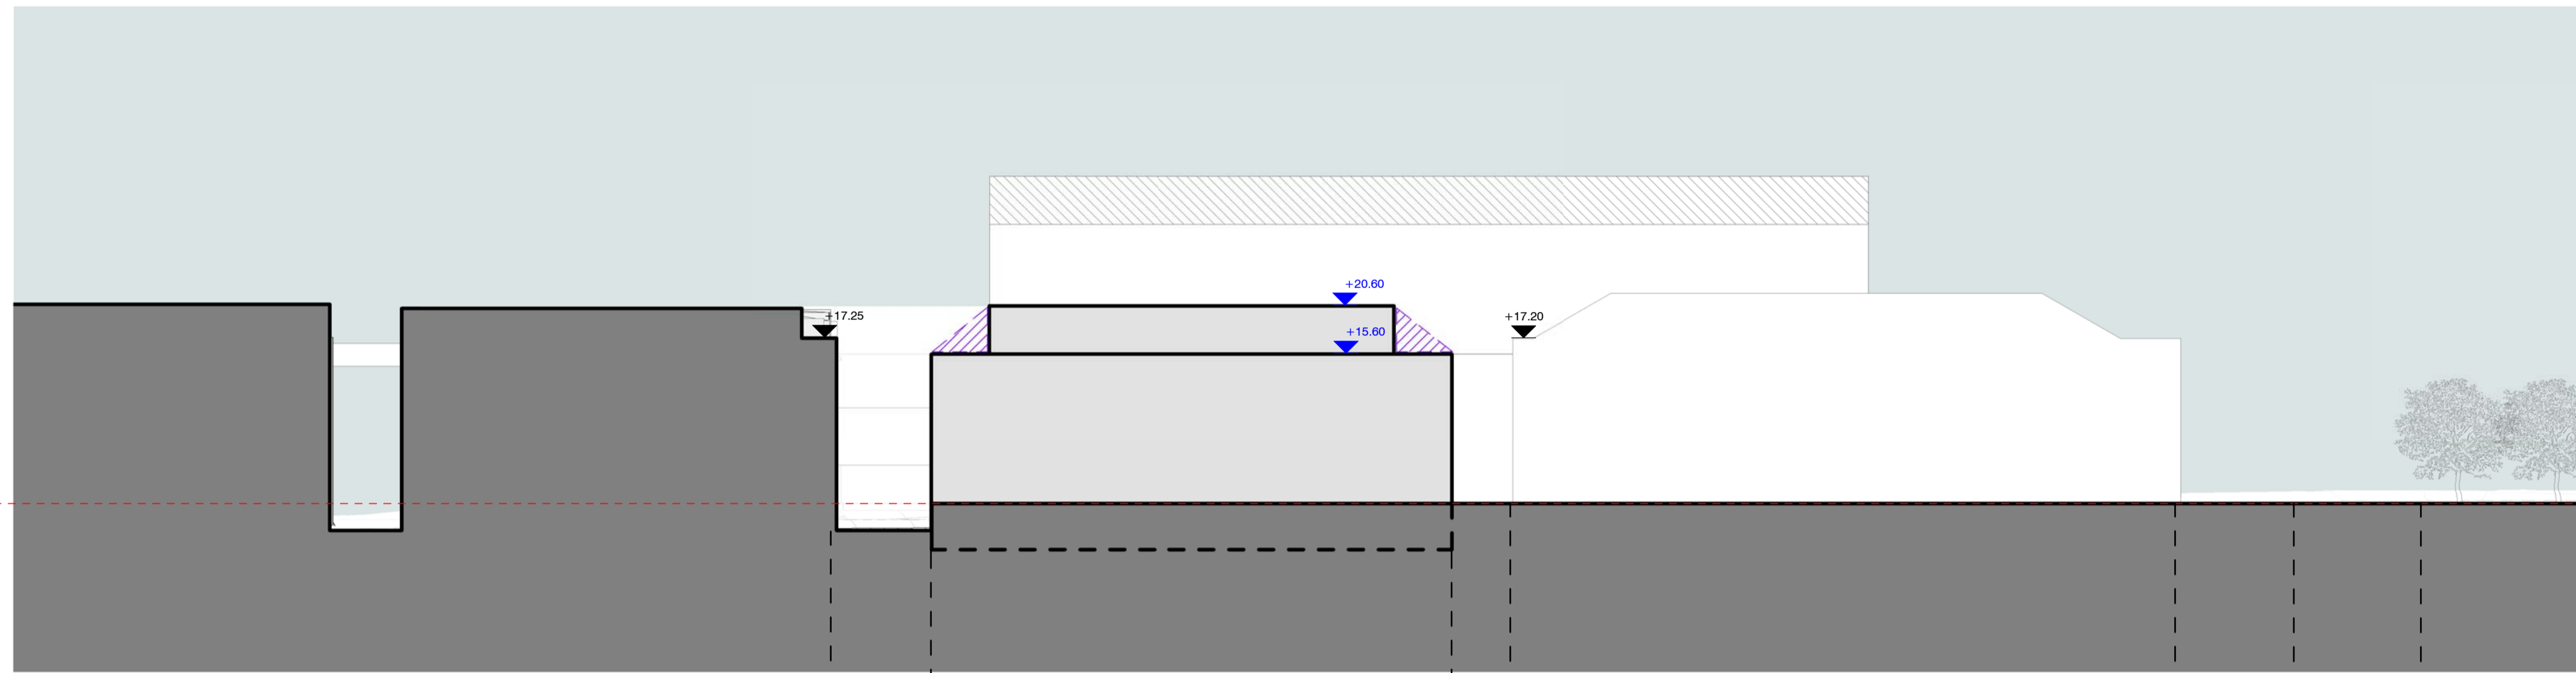


1 SECTION A  
1:500

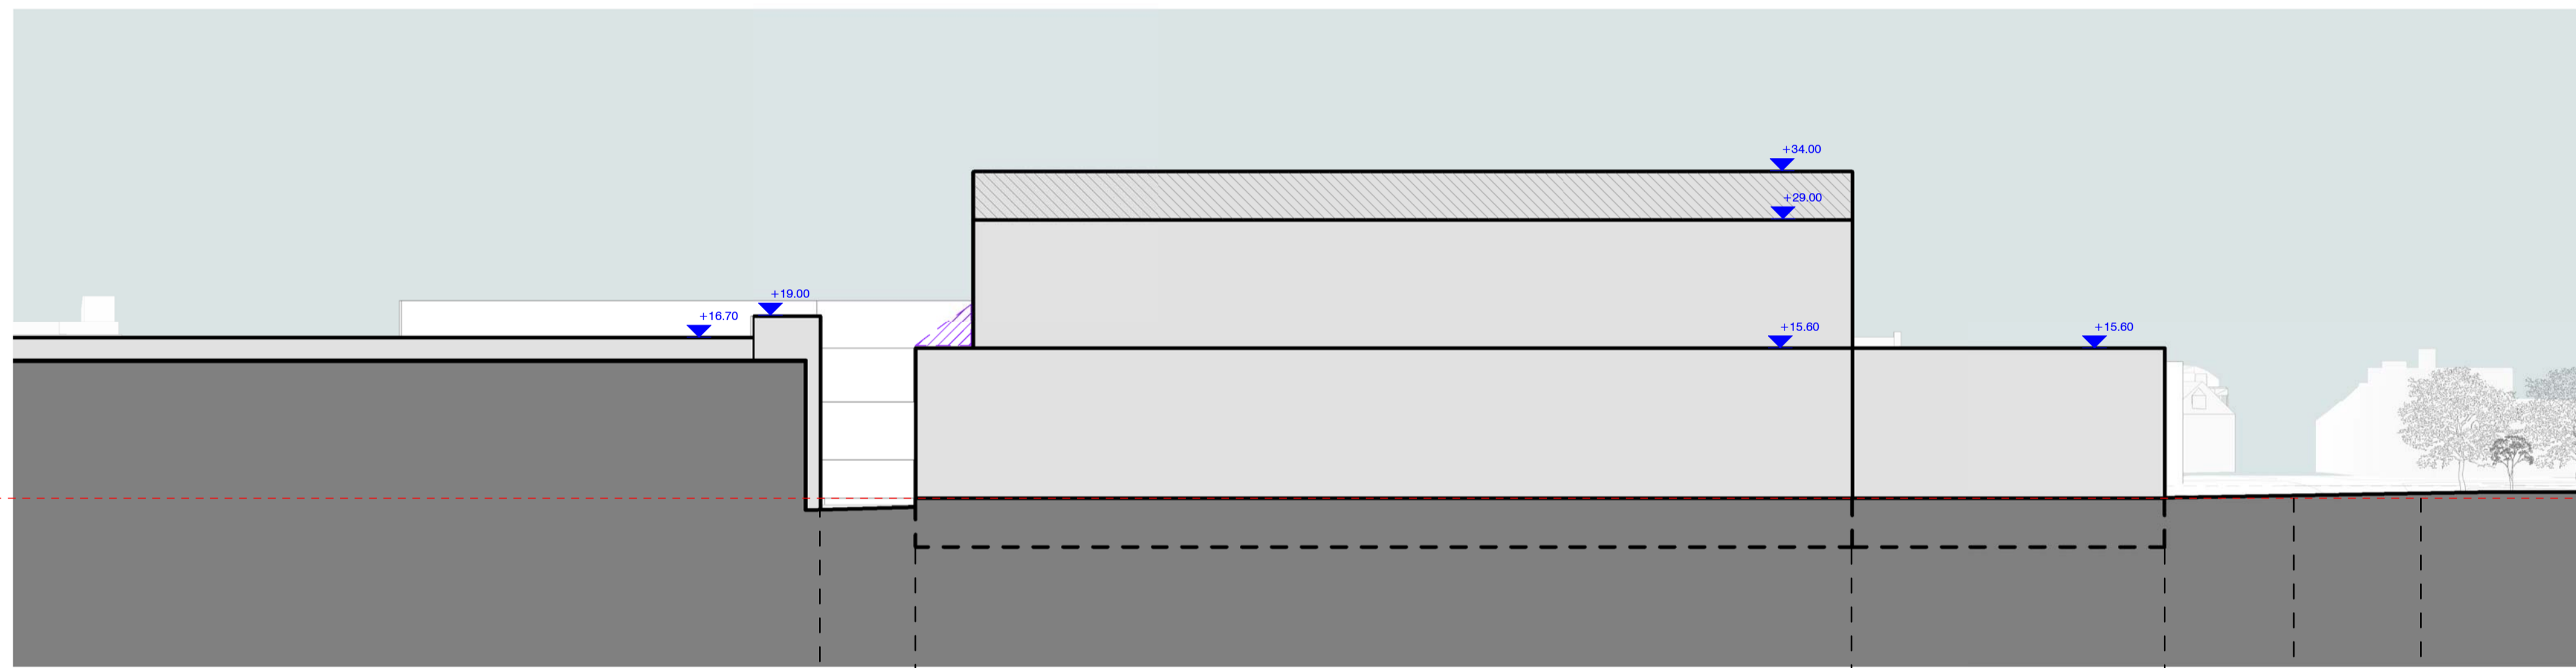

2 SECTION B  
1:500



3 SECTION C  
1:500

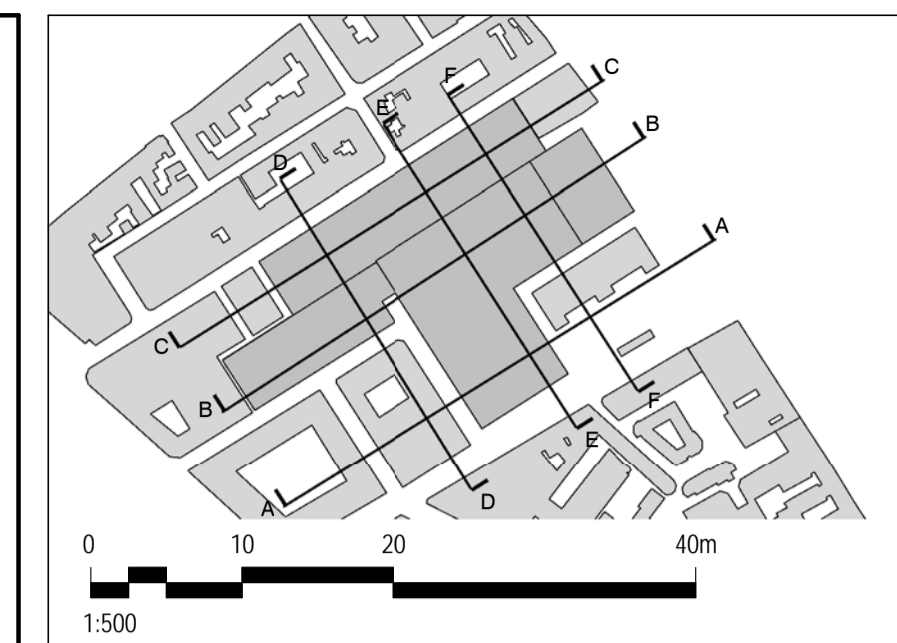

- NOTES
- DO NOT SCALE DRAWINGS. WRITTEN DIMENSIONS GOVERN.
  - ALL DIMENSIONS ARE IN MILLIMETRES UNLESS NOTED OTHERWISE.
  - ALL DIMENSIONS SHALL BE VERIFIED ON SITE BEFORE PROCEEDING WITH THE WORK. HASSELL SHALL BE NOTIFIED IN WRITING OF ANY DISCREPANCIES.
  - THIS DRAWING MUST BE READ IN CONJUNCTION WITH ALL RELEVANT CONTRACTS, SPECIFICATIONS AND DRAWINGS.

© COPYRIGHT OF THIS DRAWING IS VESTED IN HASSELL.  
2018 HASSELL, LTD.

THIS DRAWING IS AN UNCONTROLLED COPY, UNLESS NOTED OTHERWISE.

BALUSTRADE ZONES - ANGLE BETWEEN LOWER EDGE TO PARAMETER VOLUME AND SET BACK ROOF EDGE WILL DEFINE MAX VERTICAL HEIGHT OF BALUSTRADE

NON-OCCUPIED FLOOR ALLOWING FOR TRANSPARENCY, ARTICULATION, RECESSES AND REDUCTION IN HEIGHT

- NB.
- ALL LEVELS SHOWN IN BLUE INDICATE MAXIMUM HEIGHTS FOR THE MAIN HOSPITAL SCHEME. HEIGHTS ARE RELATIVE TO PROJECT DATUM LEVEL 0.00m (GROUND FLOOR DATUM) = JERSEY DATUM LEVEL (+10.00m)
  - ALL LEVELS SHOWN IN BLACK ARE INDICATIVE KEY HEIGHTS FOR EXISTING BUILDINGS. HEIGHTS ARE RELATIVE TO PROJECT DATUM LEVEL 0.00m (GROUND FLOOR DATUM) = JERSEY DATUM LEVEL (+10.00m)

REV	DESCRIPTION	DATE
S2.P04	OUTLINE PLANNING APPLICATION ISSUE	11/04/18
S2.P03	UPDATED ANNOTATION	04/04/18
S2.P02	UPDATED BOUNDARY, PARAMETER EXTENT	24/03/18
S2.P01	FIRST ISSUE	17/03/18

CONSULTANT  
HASSELL Limited CN 7545819  
LEVEL 2 PARK HOUSE  
GREYFRIARS ROAD  
CARDIFF CF10 3AF UNITED KINGDOM  
CARDIFF@HASSELLSTUDIO.COM  
T +44 29 2072 9071

**HASSELL**  
CLIENT  
DEPARTMENT FOR INFRASTRUCTURE

PROJECT  
JERSEY FUTURE HOSPITAL (JFH)  
THE PARADE, ST HELIER, JERSEY  
JE1\_3QS  
DRAWING TITLE  
PARAMETER SECTIONS 01 - MAIN HOSPITAL

STATUS  
FOR APPROVAL


SCALE @ A1	ORIGINATOR PROJECT #	REVIEWED	APPROVED
As indicated	012145	CL	KM

PROJECT# - ORIGIN - ZONE - LEVEL - TYPE - ROLE - DRAWING# - STATUS+REV  
JFH-HSL-M1-ZZ-DR-A-PL301-S2.P04


C:\Revit\Projects\JFH-HSL-M1-ZZ-AB-BUILD.PR\_amb.rvt

11/04/2018 19:16:08  
Original Sheet Size A1 - 841 x 594mm




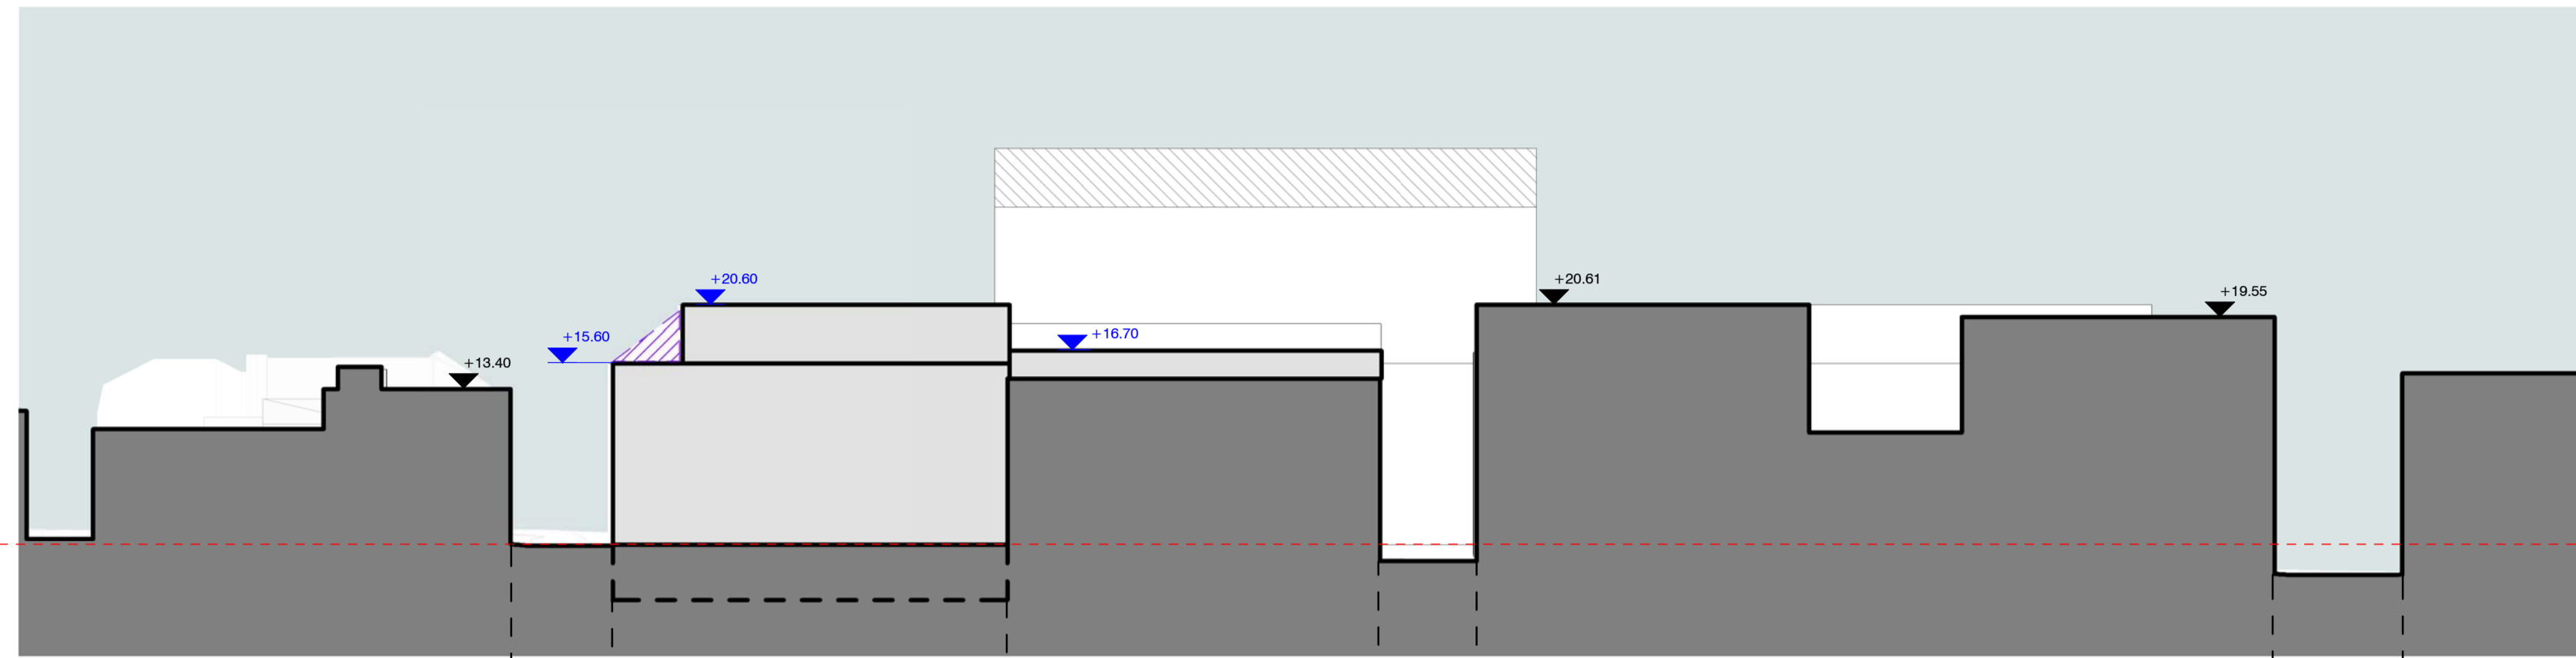


1 SECTION D  
1:500

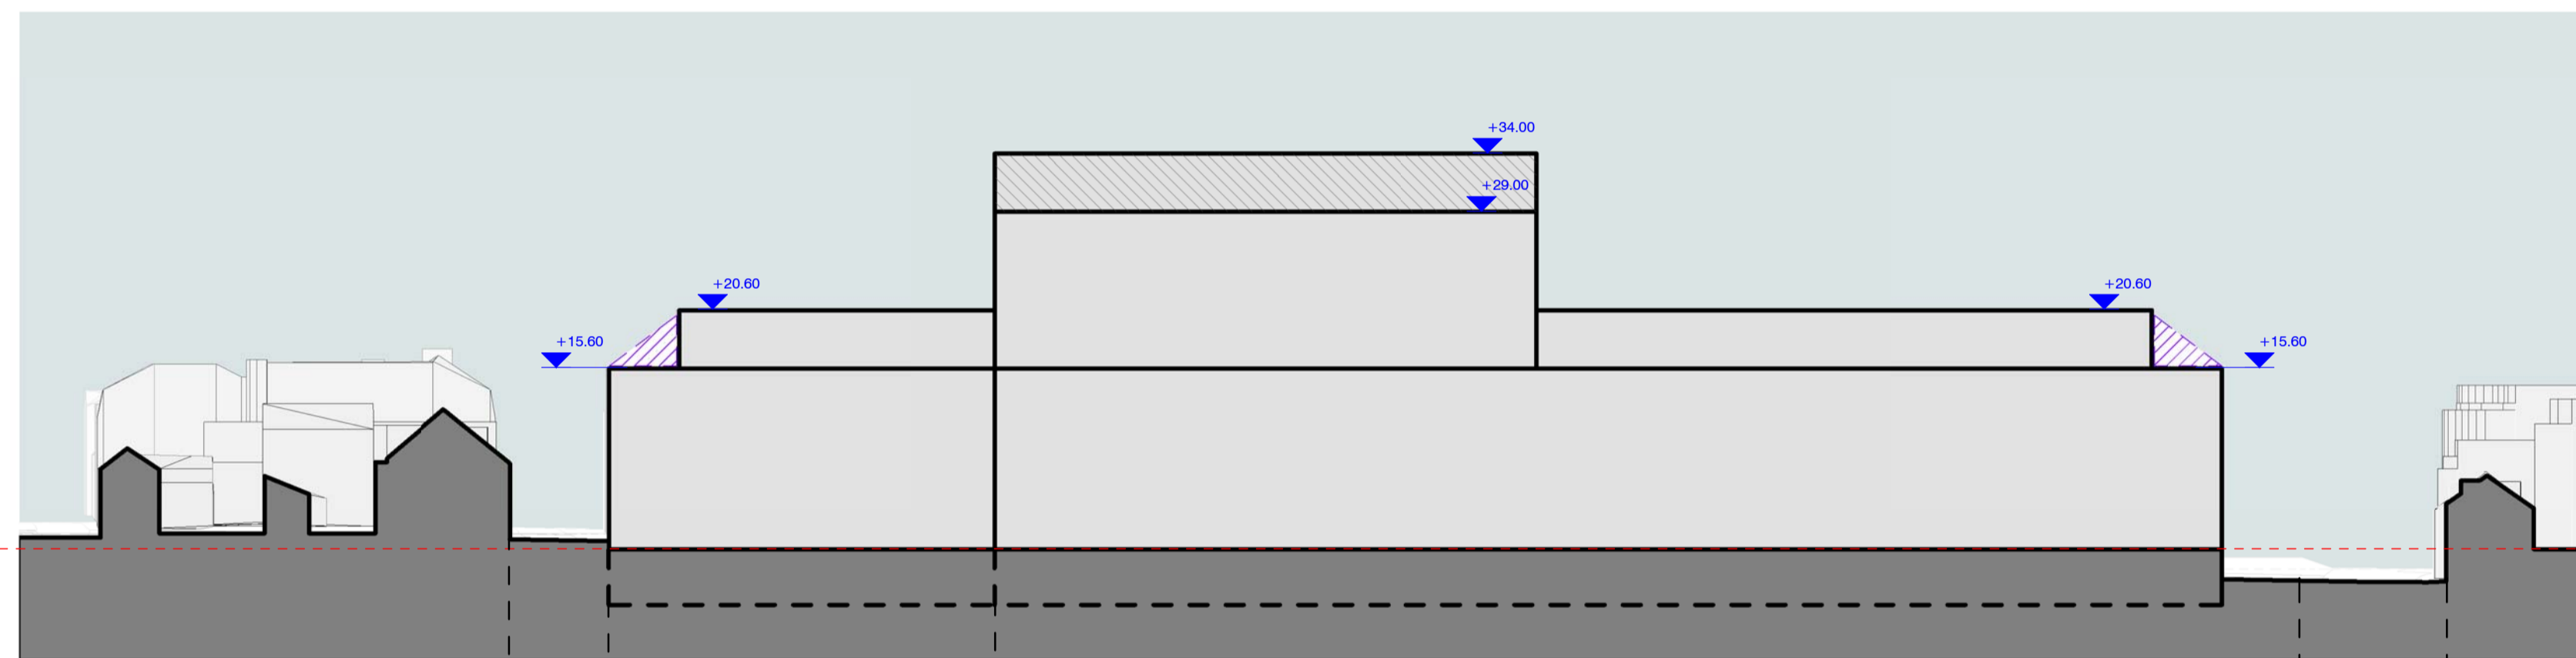

2 SECTION E  
1:500

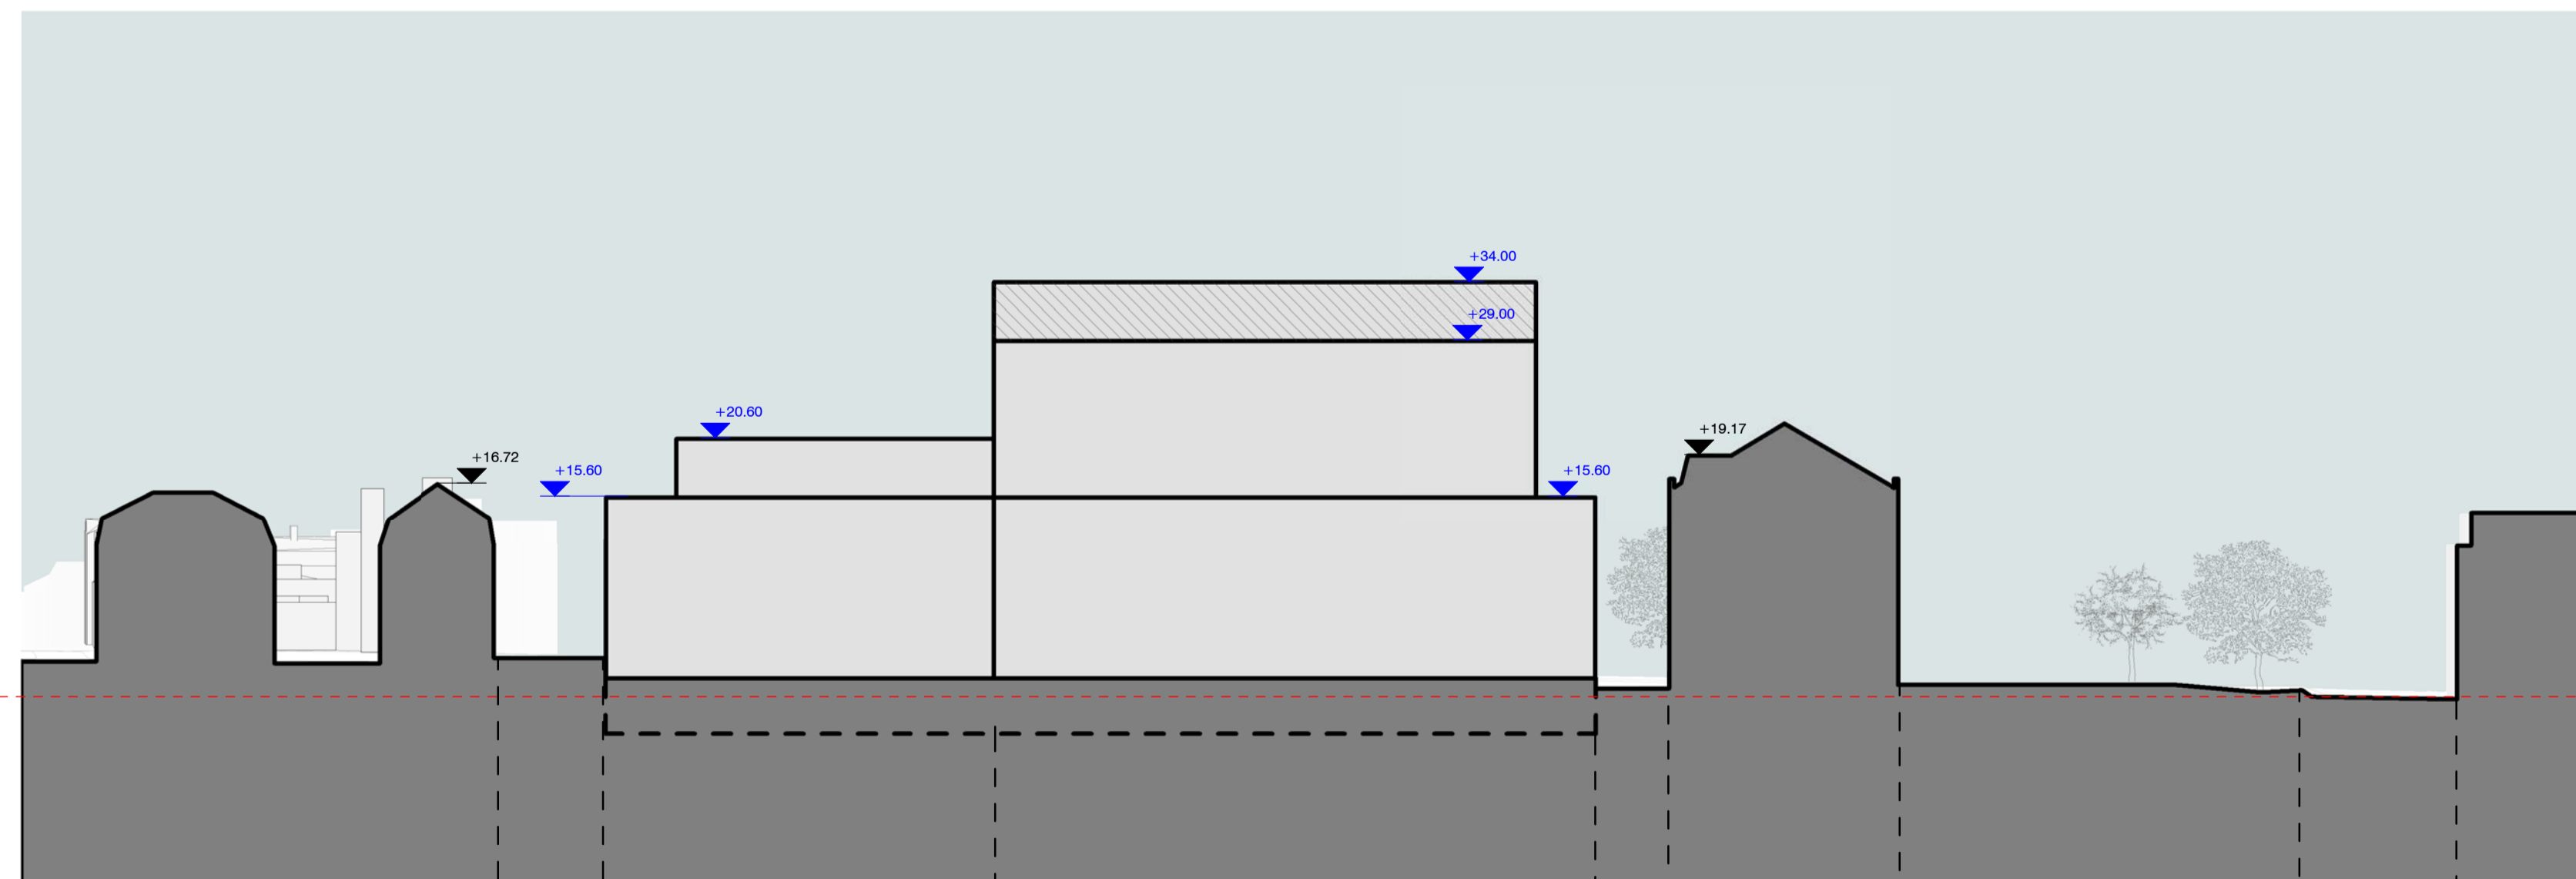

3 SECTION F  
1:500

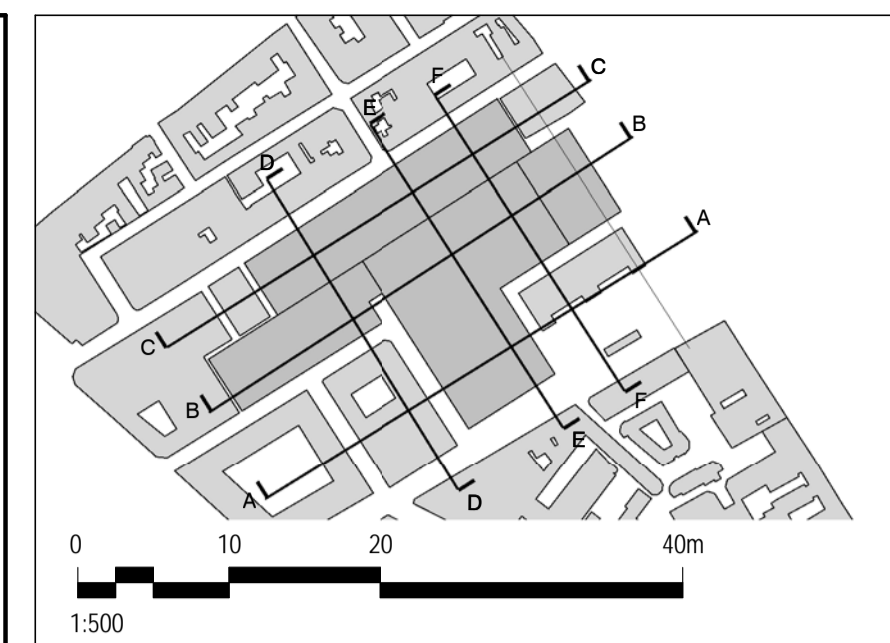

- NOTES
- DO NOT SCALE DRAWINGS. WRITTEN DIMENSIONS GOVERN.
  - ALL DIMENSIONS ARE IN MILLIMETRES UNLESS NOTED OTHERWISE.
  - ALL DIMENSIONS SHALL BE VERIFIED ON SITE BEFORE PROCEEDING WITH THE WORK. HASSELL SHALL BE NOTIFIED IN WRITING OF ANY DISCREPANCIES.
  - THIS DRAWING MUST BE READ IN CONJUNCTION WITH ALL RELEVANT CONTRACTS, SPECIFICATIONS AND DRAWINGS.

© COPYRIGHT OF THIS DRAWING IS VESTED IN HASSELL. 2018 HASSELL. LTD.

THIS DRAWING IS AN UNCONTROLLED COPY. UNLESS NOTED OTHERWISE.

- BALUSTRADE ZONES – ANGLE BETWEEN LOWER EDGE TO PARAMETER VOLUME AND SET BACK ROOF EDGE WILL DEFINE MAX VERTICAL HEIGHT OF BALUSTRADE
- NON-OCCUPIED FLOOR ALLOWING FOR TRANSPARENCY, ARTICULATION, RECESSES AND REDUCTION IN HEIGHT

- NB.
- ALL LEVELS SHOWN IN BLUE INDICATE MAXIMUM HEIGHTS FOR THE MAIN HOSPITAL SCHEME. HEIGHTS ARE RELATIVE TO PROJECT DATUM LEVEL 0.00m (GROUND FLOOR DATUM) = JERSEY DATUM LEVEL (+10.00m)
  - ALL LEVELS SHOWN IN BLACK ARE INDICATIVE KEY HEIGHTS FOR EXISTING BUILDINGS. HEIGHTS ARE RELATIVE TO PROJECT DATUM LEVEL 0.00m (GROUND FLOOR DATUM) = JERSEY DATUM LEVEL (+10.00m)

REV	DESCRIPTION	DATE
S2.P04	OUTLINE PLANNING APPLICATION ISSUE	11/04/18
S2.P03	UPDATED ANNOTATION	04/04/18
S2.P02	UPDATED BOUNDARY, PARAMETER EXTENT	24/03/18
S2.P01	FIRST ISSUE	17/03/18

CONSULTANT  
HASSELL Limited CN 7545819  
LEVEL 2 PARK HOUSE  
GREYFRIARS ROAD  
CARDIFF CF10 3AF UNITED KINGDOM  
CARDIFF@HASSELLSTUDIO.COM  
T +44 29 2072 9071

**HASSELL**

CLIENT  
DEPARTMENT FOR INFRASTRUCTURE

PROJECT  
JERSEY FUTURE HOSPITAL (JFH)  
THE PARADE, ST HELIER, JERSEY  
JE1\_3QS

DRAWING TITLE  
PARAMETER SECTIONS 02 - MAIN HOSPITAL


STATUS  
FOR APPROVAL

SCALE @ A1	ORIGINATOR PROJECT #	REVIEWED	APPROVED
As indicated	012145	CL	KM

PROJECT# - ORIGIN - ZONE - LEVEL - TYPE - ROLE - DRAWING# - STATUS+REV  
JFH-HSL-M1-ZZ-DR-A-PL302-S2.P04

C:\Revit\Projects\JFH\HSL-M1-ZZ-AB-BUILD.PR\_amb.rvt

11/04/2018 19:17:16

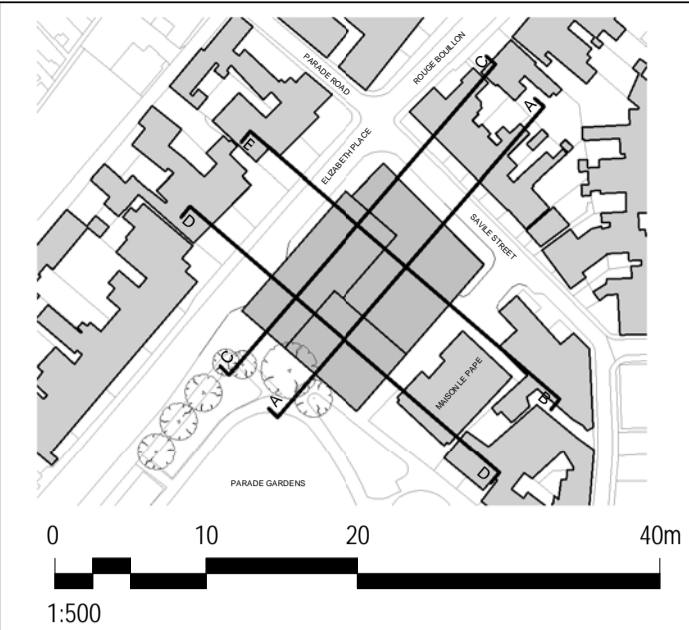


- NOTES
- DO NOT SCALE DRAWINGS. WRITTEN DIMENSIONS GOVERN.
  - ALL DIMENSIONS ARE IN MILLIMETRES UNLESS NOTED OTHERWISE.
  - ALL DIMENSIONS SHALL BE VERIFIED ON SITE BEFORE PROCEEDING WITH THE WORK. HASSELL SHALL BE NOTIFIED IN WRITING OF ANY DISCREPANCIES.
  - THIS DRAWING MUST BE READ IN CONJUNCTION WITH ALL RELEVANT CONTRACTS, SPECIFICATIONS AND DRAWINGS.


© COPYRIGHT OF THIS DRAWING IS VESTED IN HASSELL.  
2018 HASSELL, LTD.

THIS DRAWING IS AN UNCONTROLLED COPY, UNLESS NOTED OTHERWISE.


- NB.
- ALL LEVELS SHOWN IN RED INDICATE MAXIMUM HEIGHTS FOR THE WESTAWAY COURT SCHEME. HEIGHTS ARE RELATIVE TO PROJECT DATUM LEVEL 0.00m (GROUND FLOOR DATUM) = WESTAWAY COURT DATUM LEVEL (12.00m)
  - ALL LEVELS SHOWN IN BLACK ARE INDICATIVE KEY HEIGHTS FOR EXISTING BUILDINGS. HEIGHTS ARE RELATIVE TO PROJECT DATUM LEVEL 0.00m (GROUND FLOOR DATUM) = WESTAWAY COURT DATUM LEVEL (+12.00m)

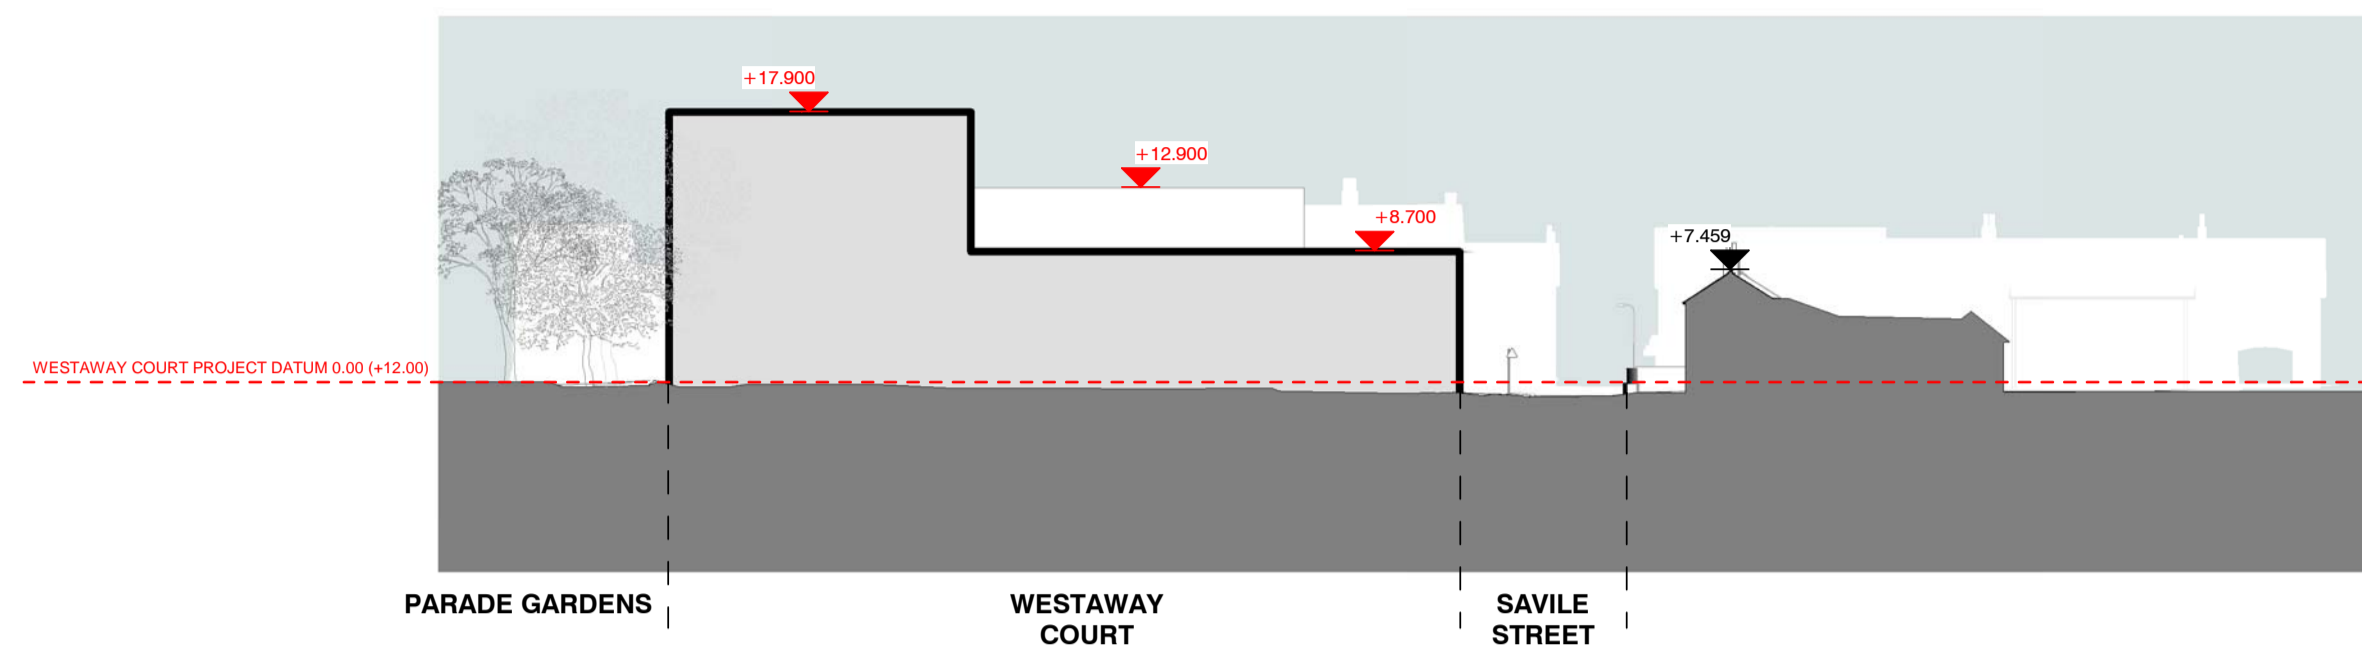


1 SECTION AA  
1:500

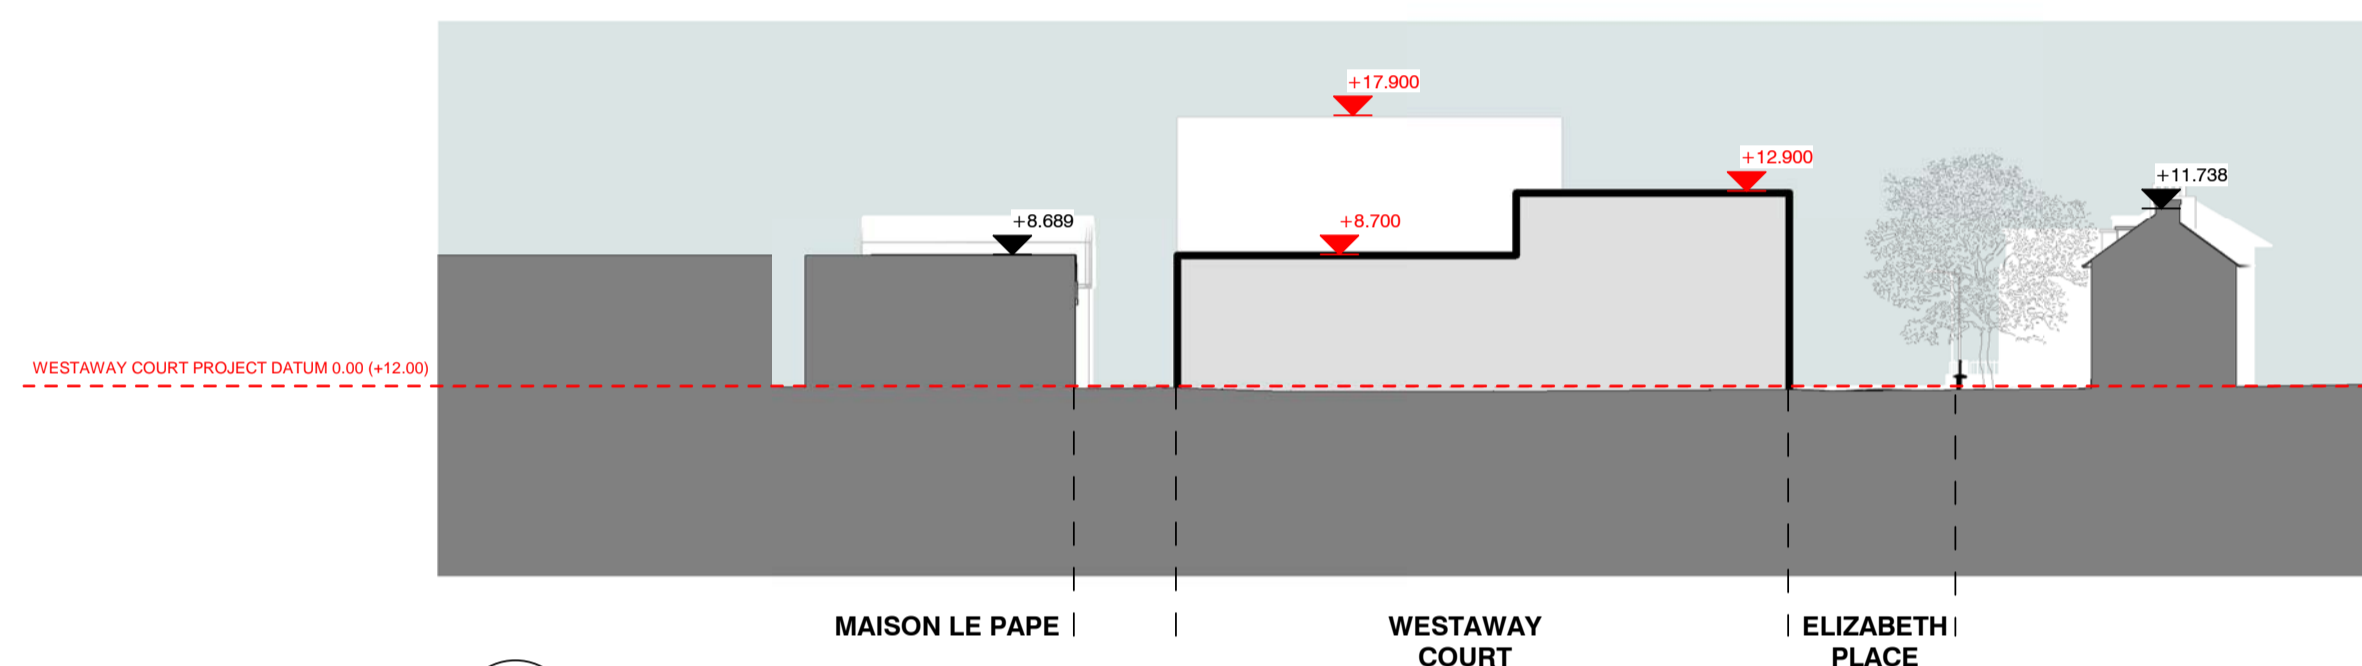

2 SECTION BB  
1:500

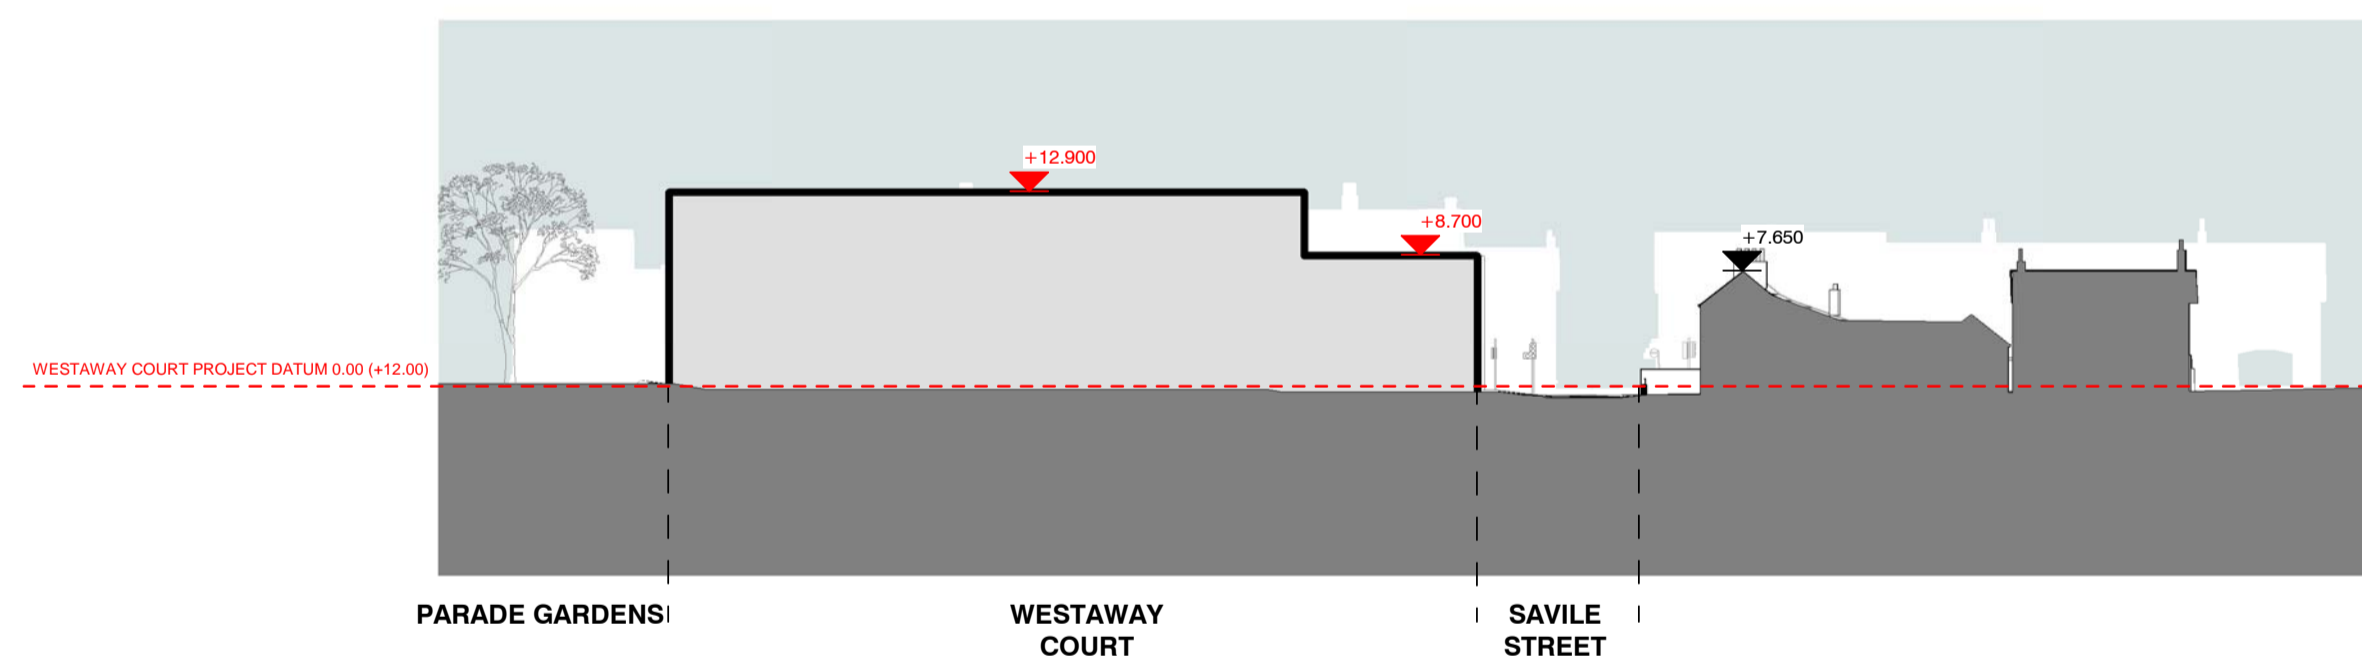

3 SECTION CC  
1:500

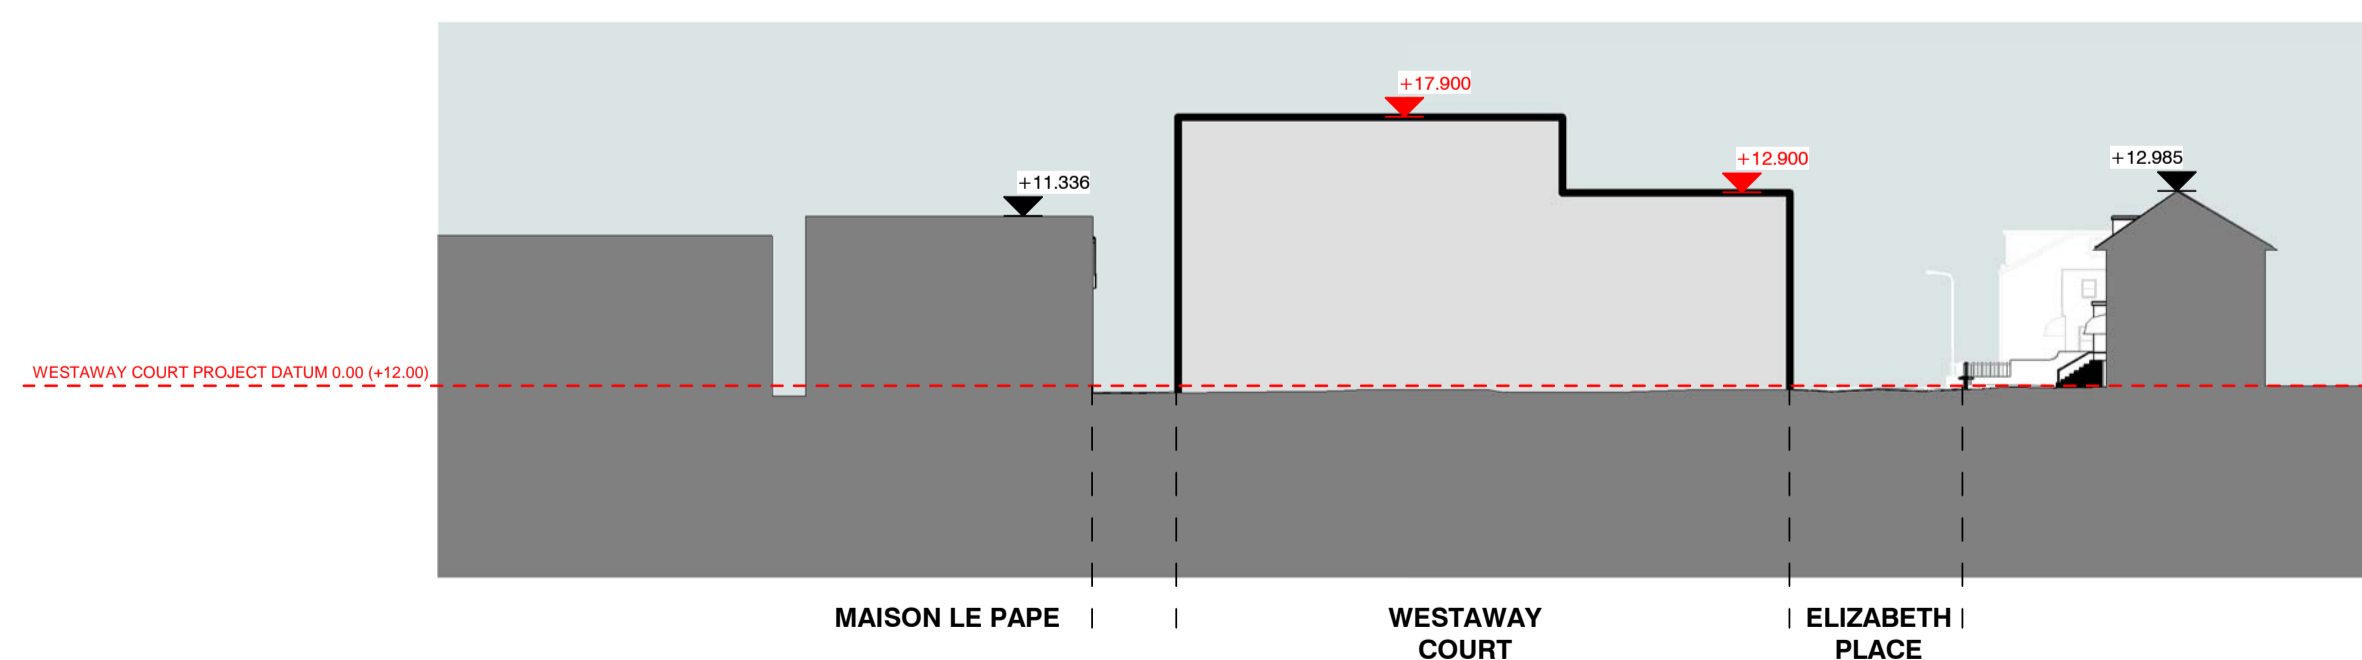

4 SECTION DD  
1:500

S2.P01	OUTLINE PLANNING APPLICATION ISSUE	11/04/18
REV	DESCRIPTION	DATE

CONSULTANT  
HASSELL Limited CN 7545819  
LEVEL 2 PARK HOUSE  
GREYFRIARS ROAD  
CARDIFF CF10 3AF UNITED KINGDOM  
CARDIFF@HASSELLSTUDIO.COM  
T +44 29 2072 9071

**HASSELL**

CLIENT  
DEPARTMENT FOR INFRASTRUCTURE

PROJECT  
JERSEY FUTURE HOSPITAL (JFH)  
THE PARADE, ST HELIER, JERSEY  
JE1\_3QS

DRAWING TITLE  
PARAMETER SECTIONS 03 -  
WESTAWAY COURT

STATUS  
FOR APPROVAL

SCALE @ A1	ORIGINATOR PROJECT #	REVIEWED	APPROVED
As indicated	012145	CL	KM

PROJECT# - ORIGIN - ZONE - LEVEL - TYPE - ROLE - DRAWING# - STATUS+REV  
JFH-HSL-M1-ZZ-DR-A-PL311-S2.P01