

notes
 figured dimensions only are to be taken from this drawing
 all dimensions are to be checked on site before any work is put in hand, if in doubt seek confirmation
 this drawing must be read in conjunction with all other architects detail drawings, schedules and specifications
 all drawings are to be read in conjunction with relevant drawings from other consultants, in case of inconsistencies seek clarification
 this drawing must not be copied in whole or in part without the prior written permission of origin architecture studio
 copyright - origin architecture studio

revision	description	date
01	first issue for information	30.01.18
02	tamba park boundary delineation removed	31.01.18

project details
retreat farm (tamba park)
 la rue de la frontiere
 st. lawrence/st. mary
 JE3 3EG

client
 JAJ Properties Limited




drawing title
as proposed overall site masterplan layout in context

scale	date
1:800 at A1	30.06.2017

status
planning

drawing number	revision
17003-151	02

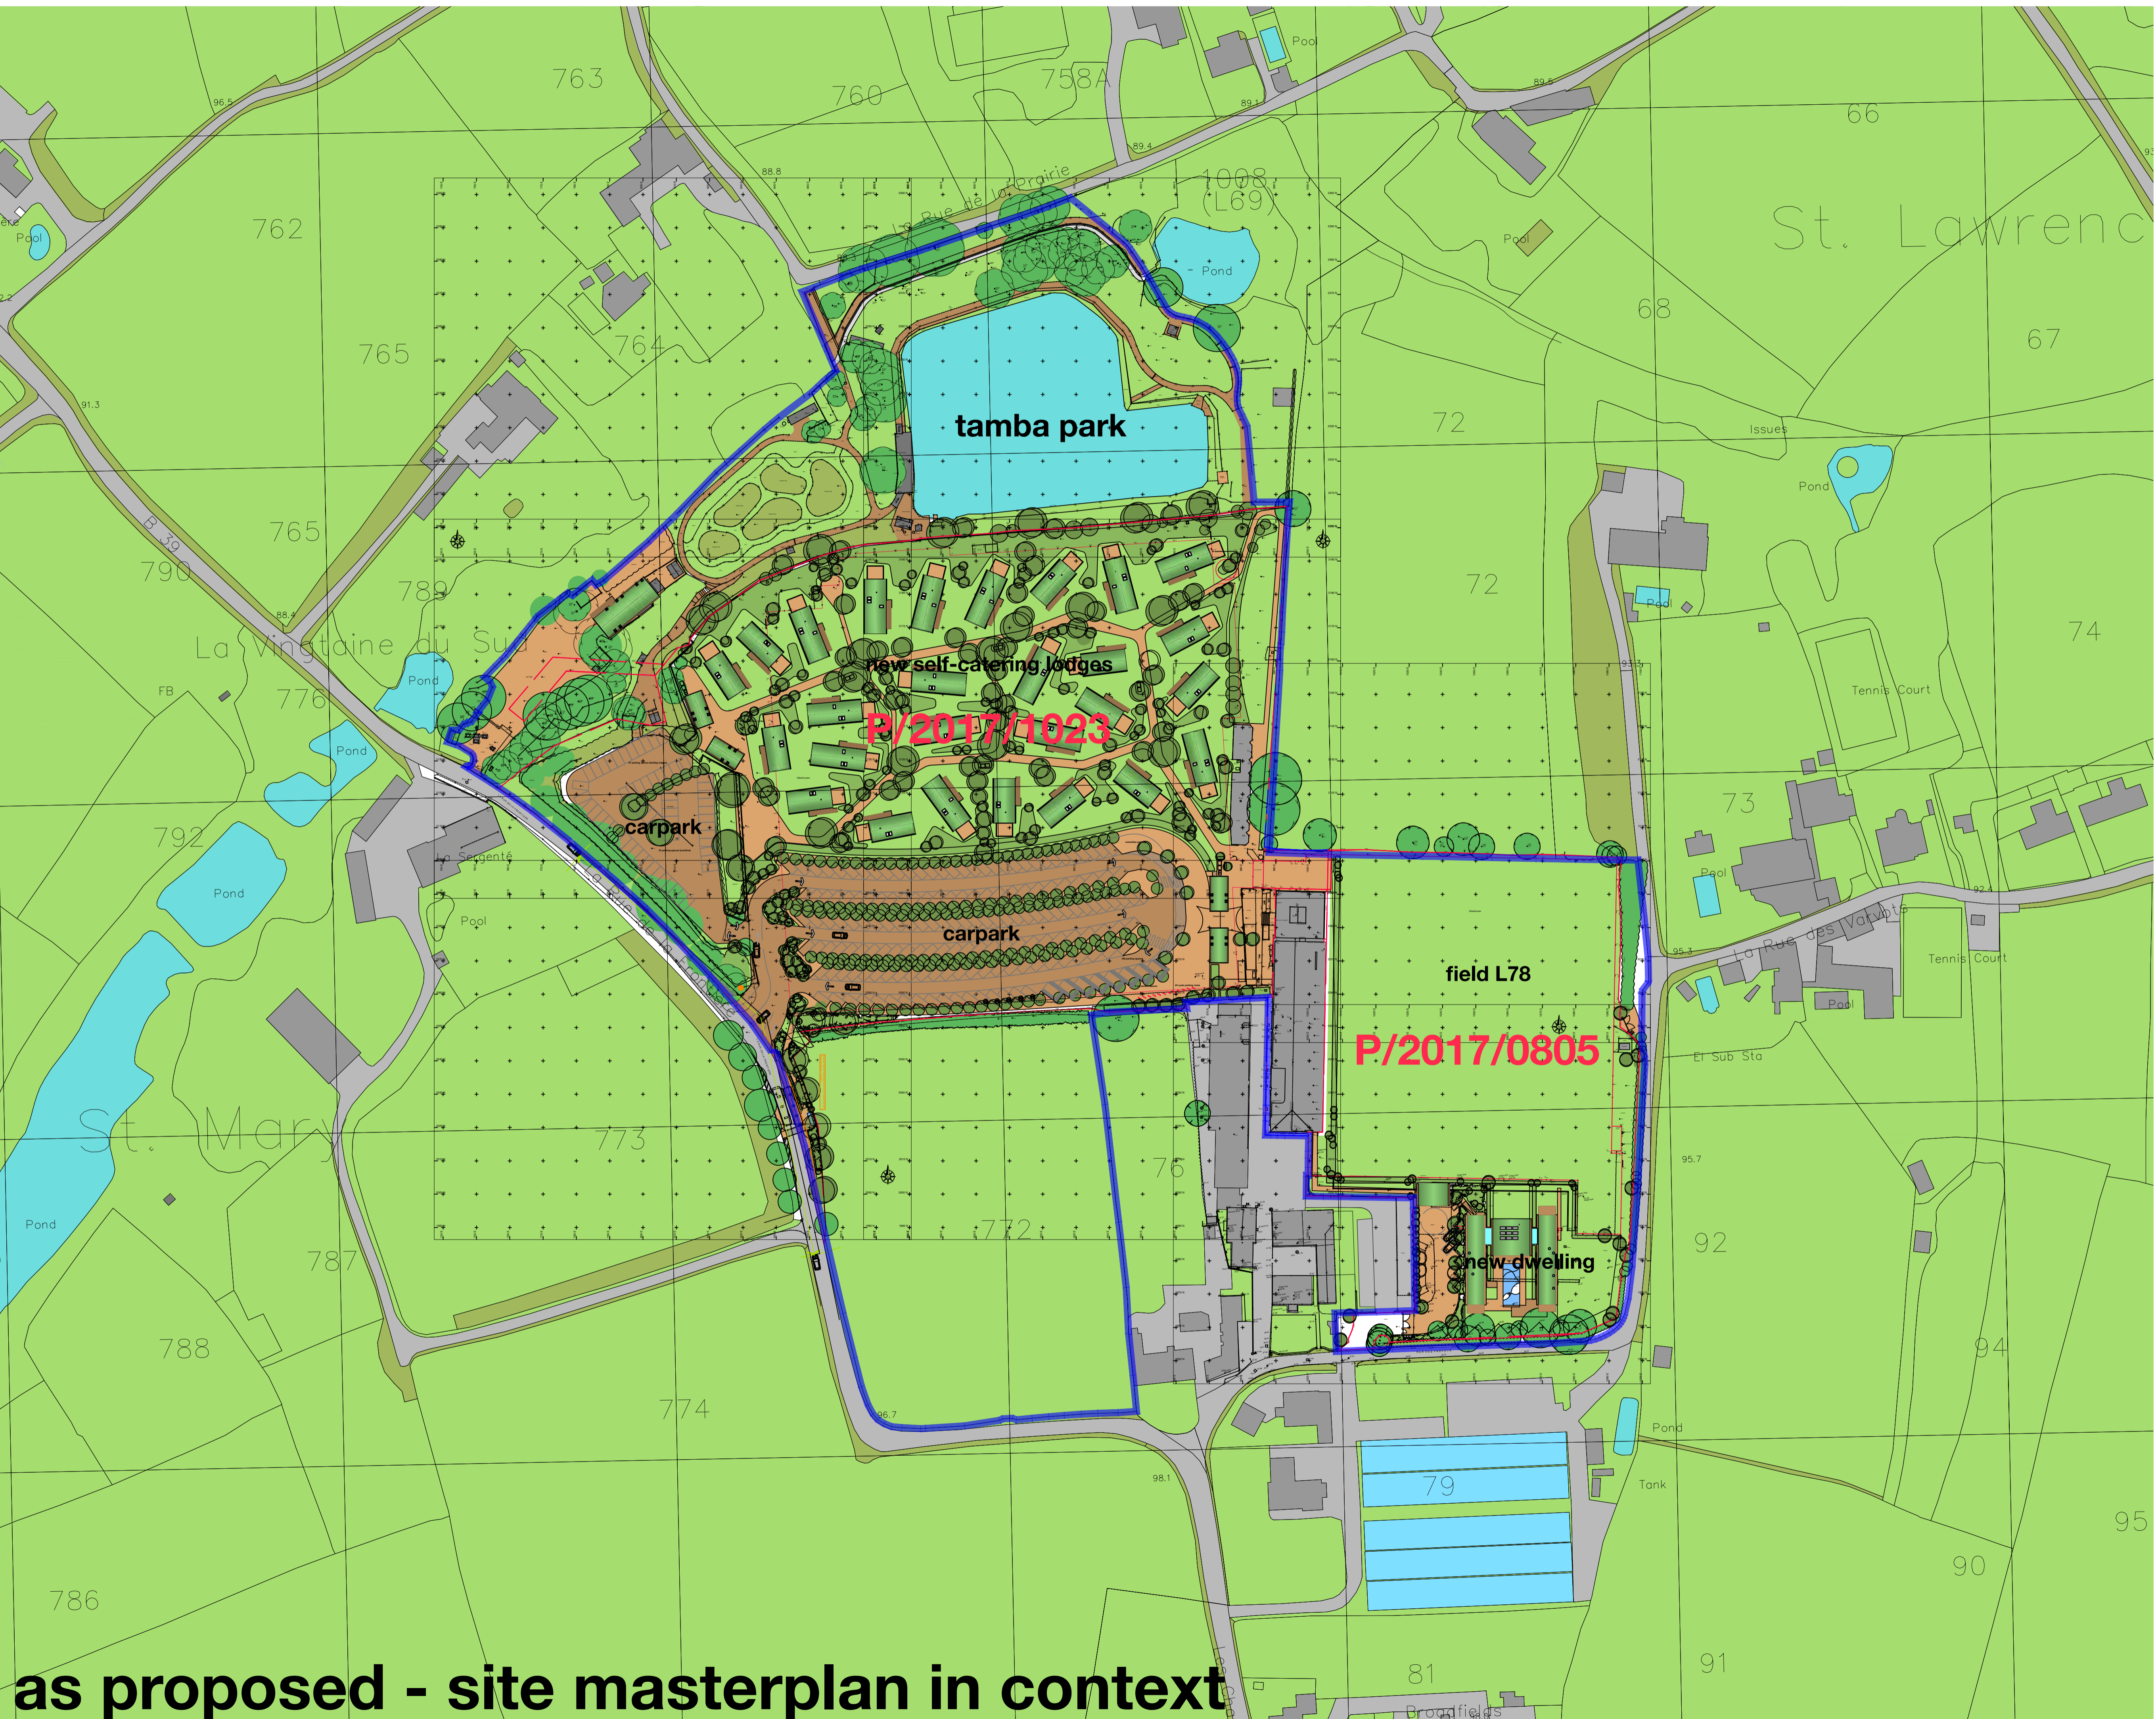

as proposed - site masterplan in context