


notes
 figured dimensions only are to be taken from this drawing
 all dimensions are to be checked on site before any work is put in hand, if in doubt seek confirmation
 this drawing must be read in conjunction with all other architects detail drawings, schedules and specifications
 all drawings are to be read in conjunction with relevant drawings from other consultants, in case of inconsistencies seek clarification
 this drawing must not be copied in whole or in part without the prior written permission of origin architecture studio
 copyright - origin architecture studio

revision	description	date
01	first issue for information	08.12.17
02	POA drawing Plan H	07.03.18

ALL DE IN COM DRAIN
 DRAIN ARTICI THAT MAIN CONST METRE OUTFA

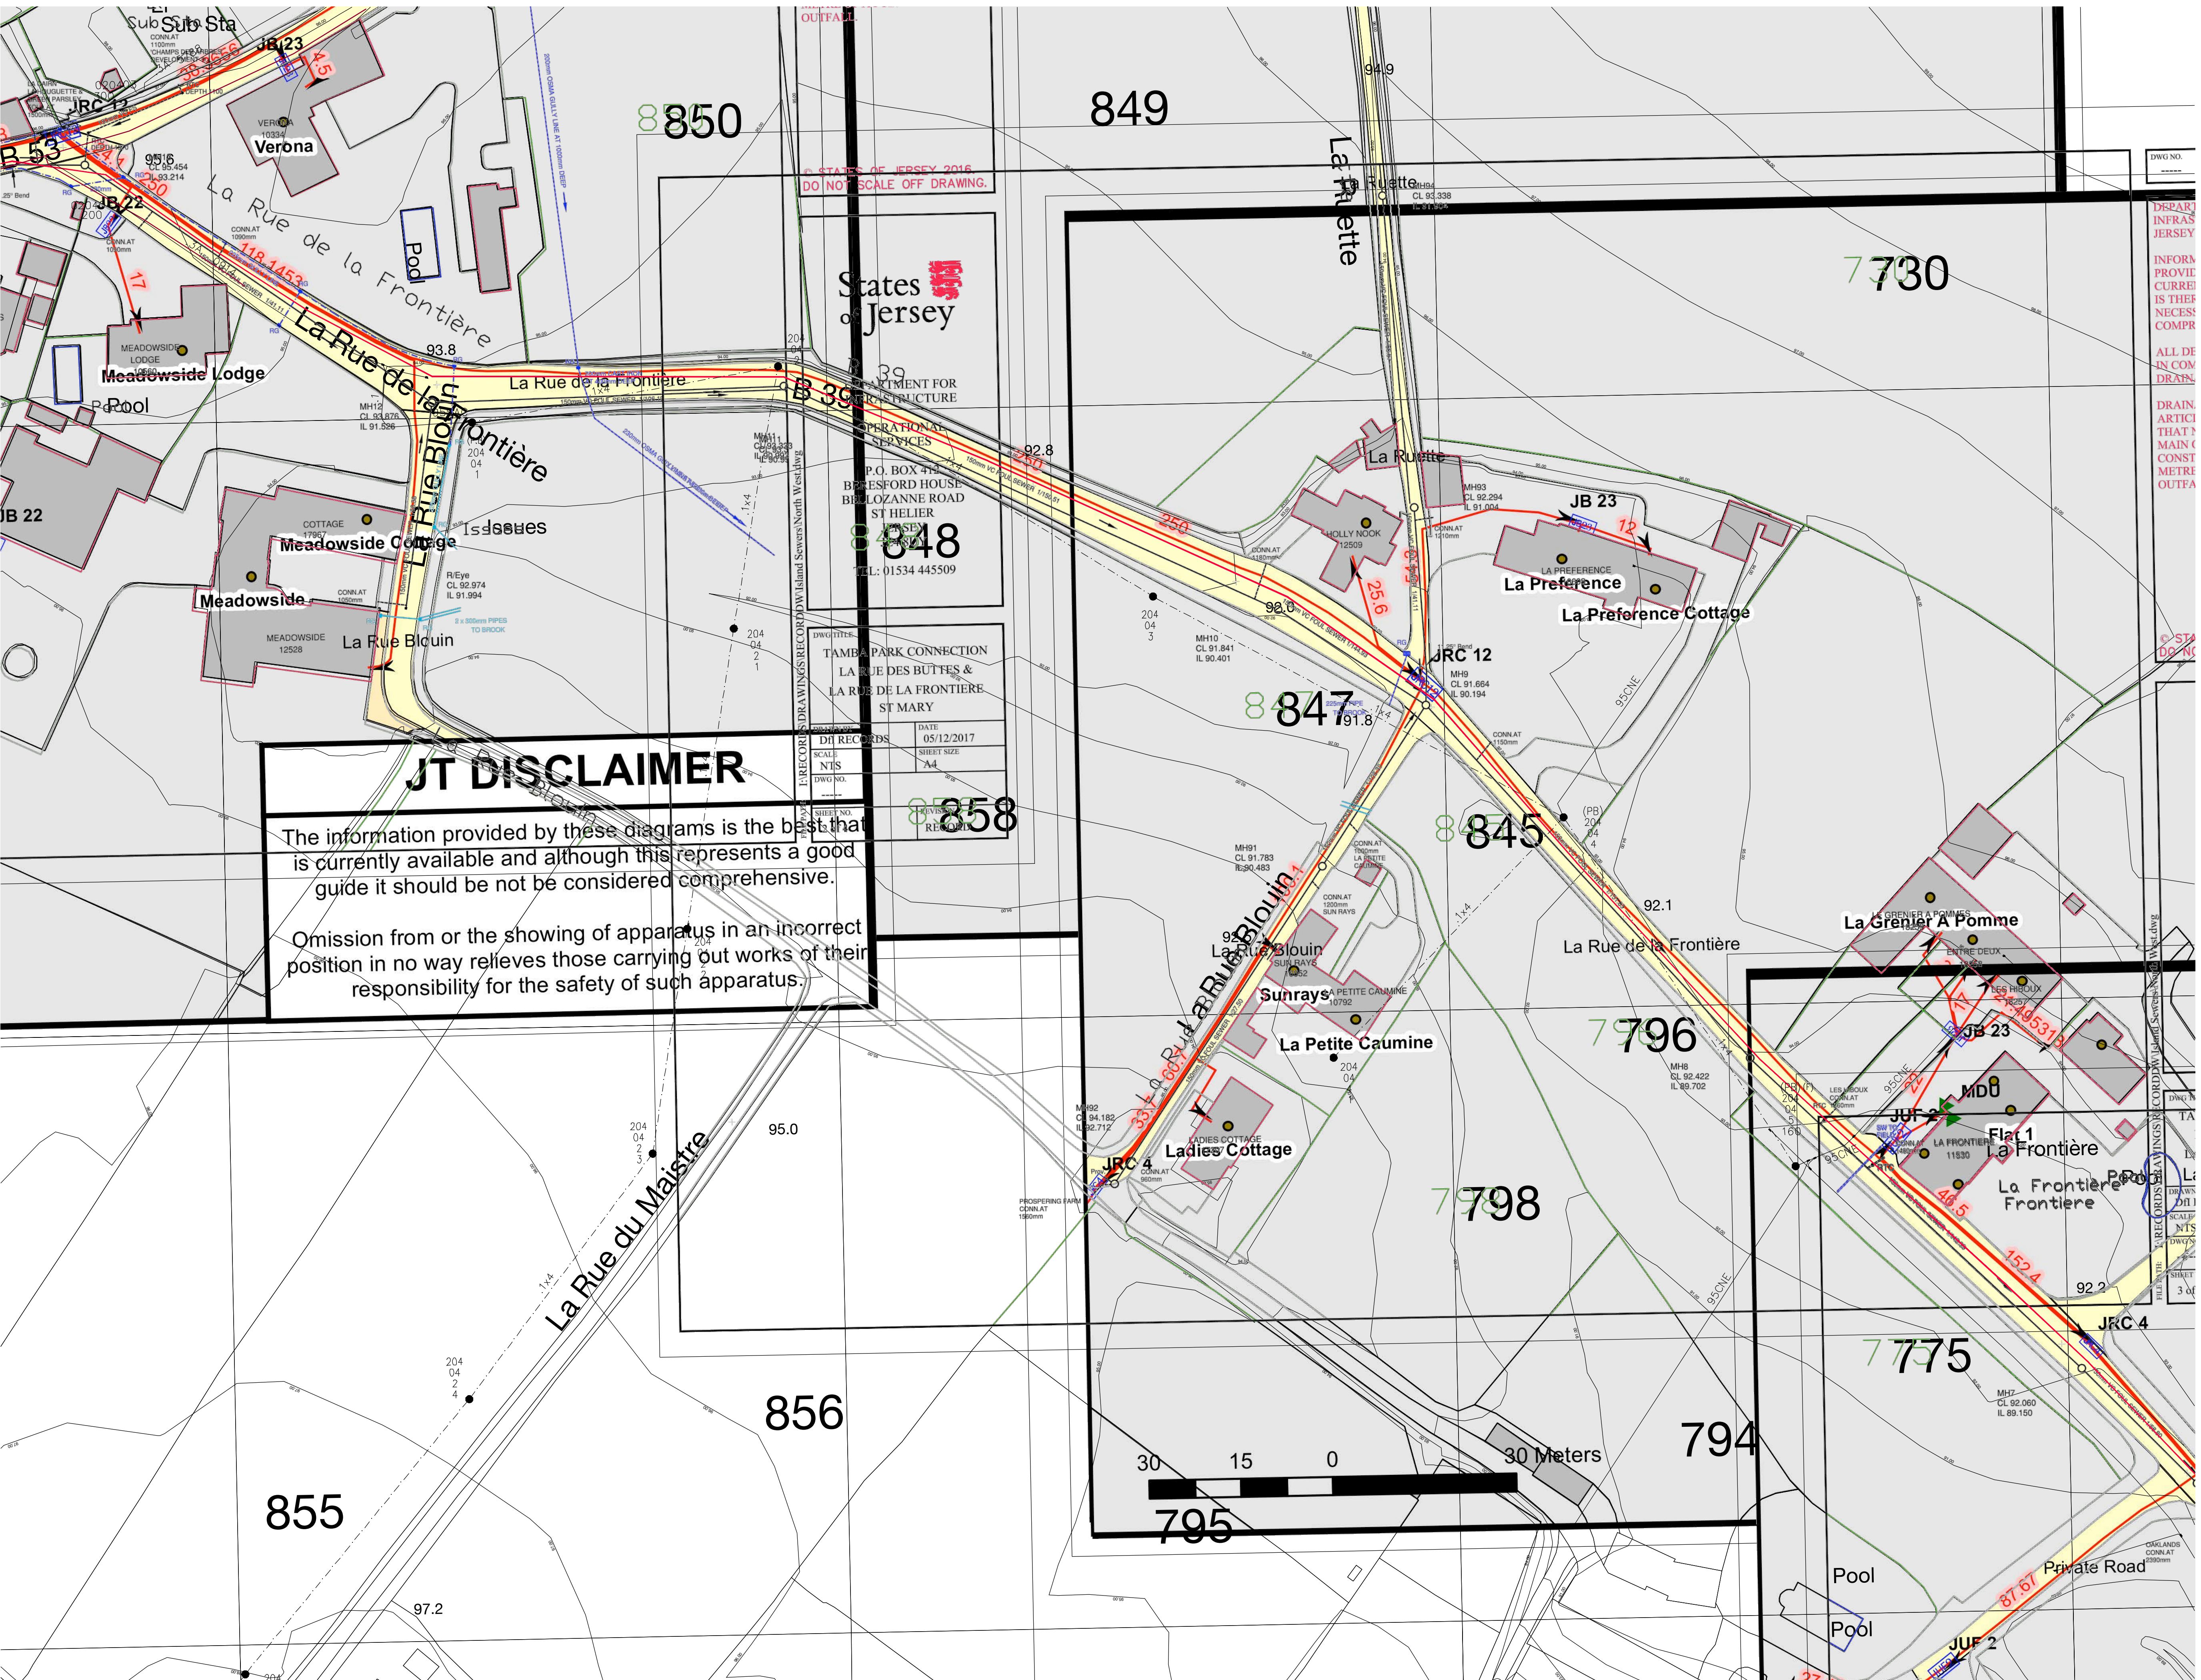

JT DISCLAIMER

The information provided by these diagrams is the best that is currently available and although this represents a good guide it should be not be considered comprehensive.

Omission from or the showing of apparatus in an incorrect position in no way relieves those carrying out works of their responsibility for the safety of such apparatus.

project details
retreat farm (tamba park)
 la rue de la frontiere
 st. lawrence/st. mary
JE3 3EG

client
JAJ Properties Limited

origin
 architecture studio

'the beach hut'
 two watkin villa
 victoria avenue
 st helier JE2 3LU
 e: origin.arcstudio@icloud.com
 m: 07797757922
 t: 01534 484658

drawing title
proposed overall site masterplan drainage coordinated services 2

scale
 1:500 at A1

date
08.12.2017

status
planning

Plan H (POA) proposed - site masterplan drainage

to be read in conjunction with drawing 17003 145 and 147