

notes
 figured dimensions only are to be taken from this drawing
 all dimensions are to be checked on site before any work is put in hand, if in doubt seek confirmation
 this drawing must be read in conjunction with all other architects detail drawings, schedules and specifications
 all drawings are to be read in conjunction with relevant drawings from other consultants, in case of inconsistencies seek clarification
 this drawing must not be copied in whole or in part without the prior written permission of **origin architecture studio**
 copyright - origin architecture studio

revision	description	date
01	first issue for information	08.12.17
02	POA drawing Plan G	07.03.18

project details
retreat farm (tamba park)
 la rue de la frontiere
 st. lawrence/st. mary
 JE3 3EG

client
 JAJ Properties Limited

origin
 architecture studio


'the beach hut'
 two watkin villa
 victoria avenue
 st helier JE2 3LU
 e: origin.arcstudio@icloud.com
 m: 07797757922
 t: 01534 484658

drawing title
proposed overall site masterplan drainage coordinated services 1

scale
 1:500 at A1

date
 08.12.2017

status
planning

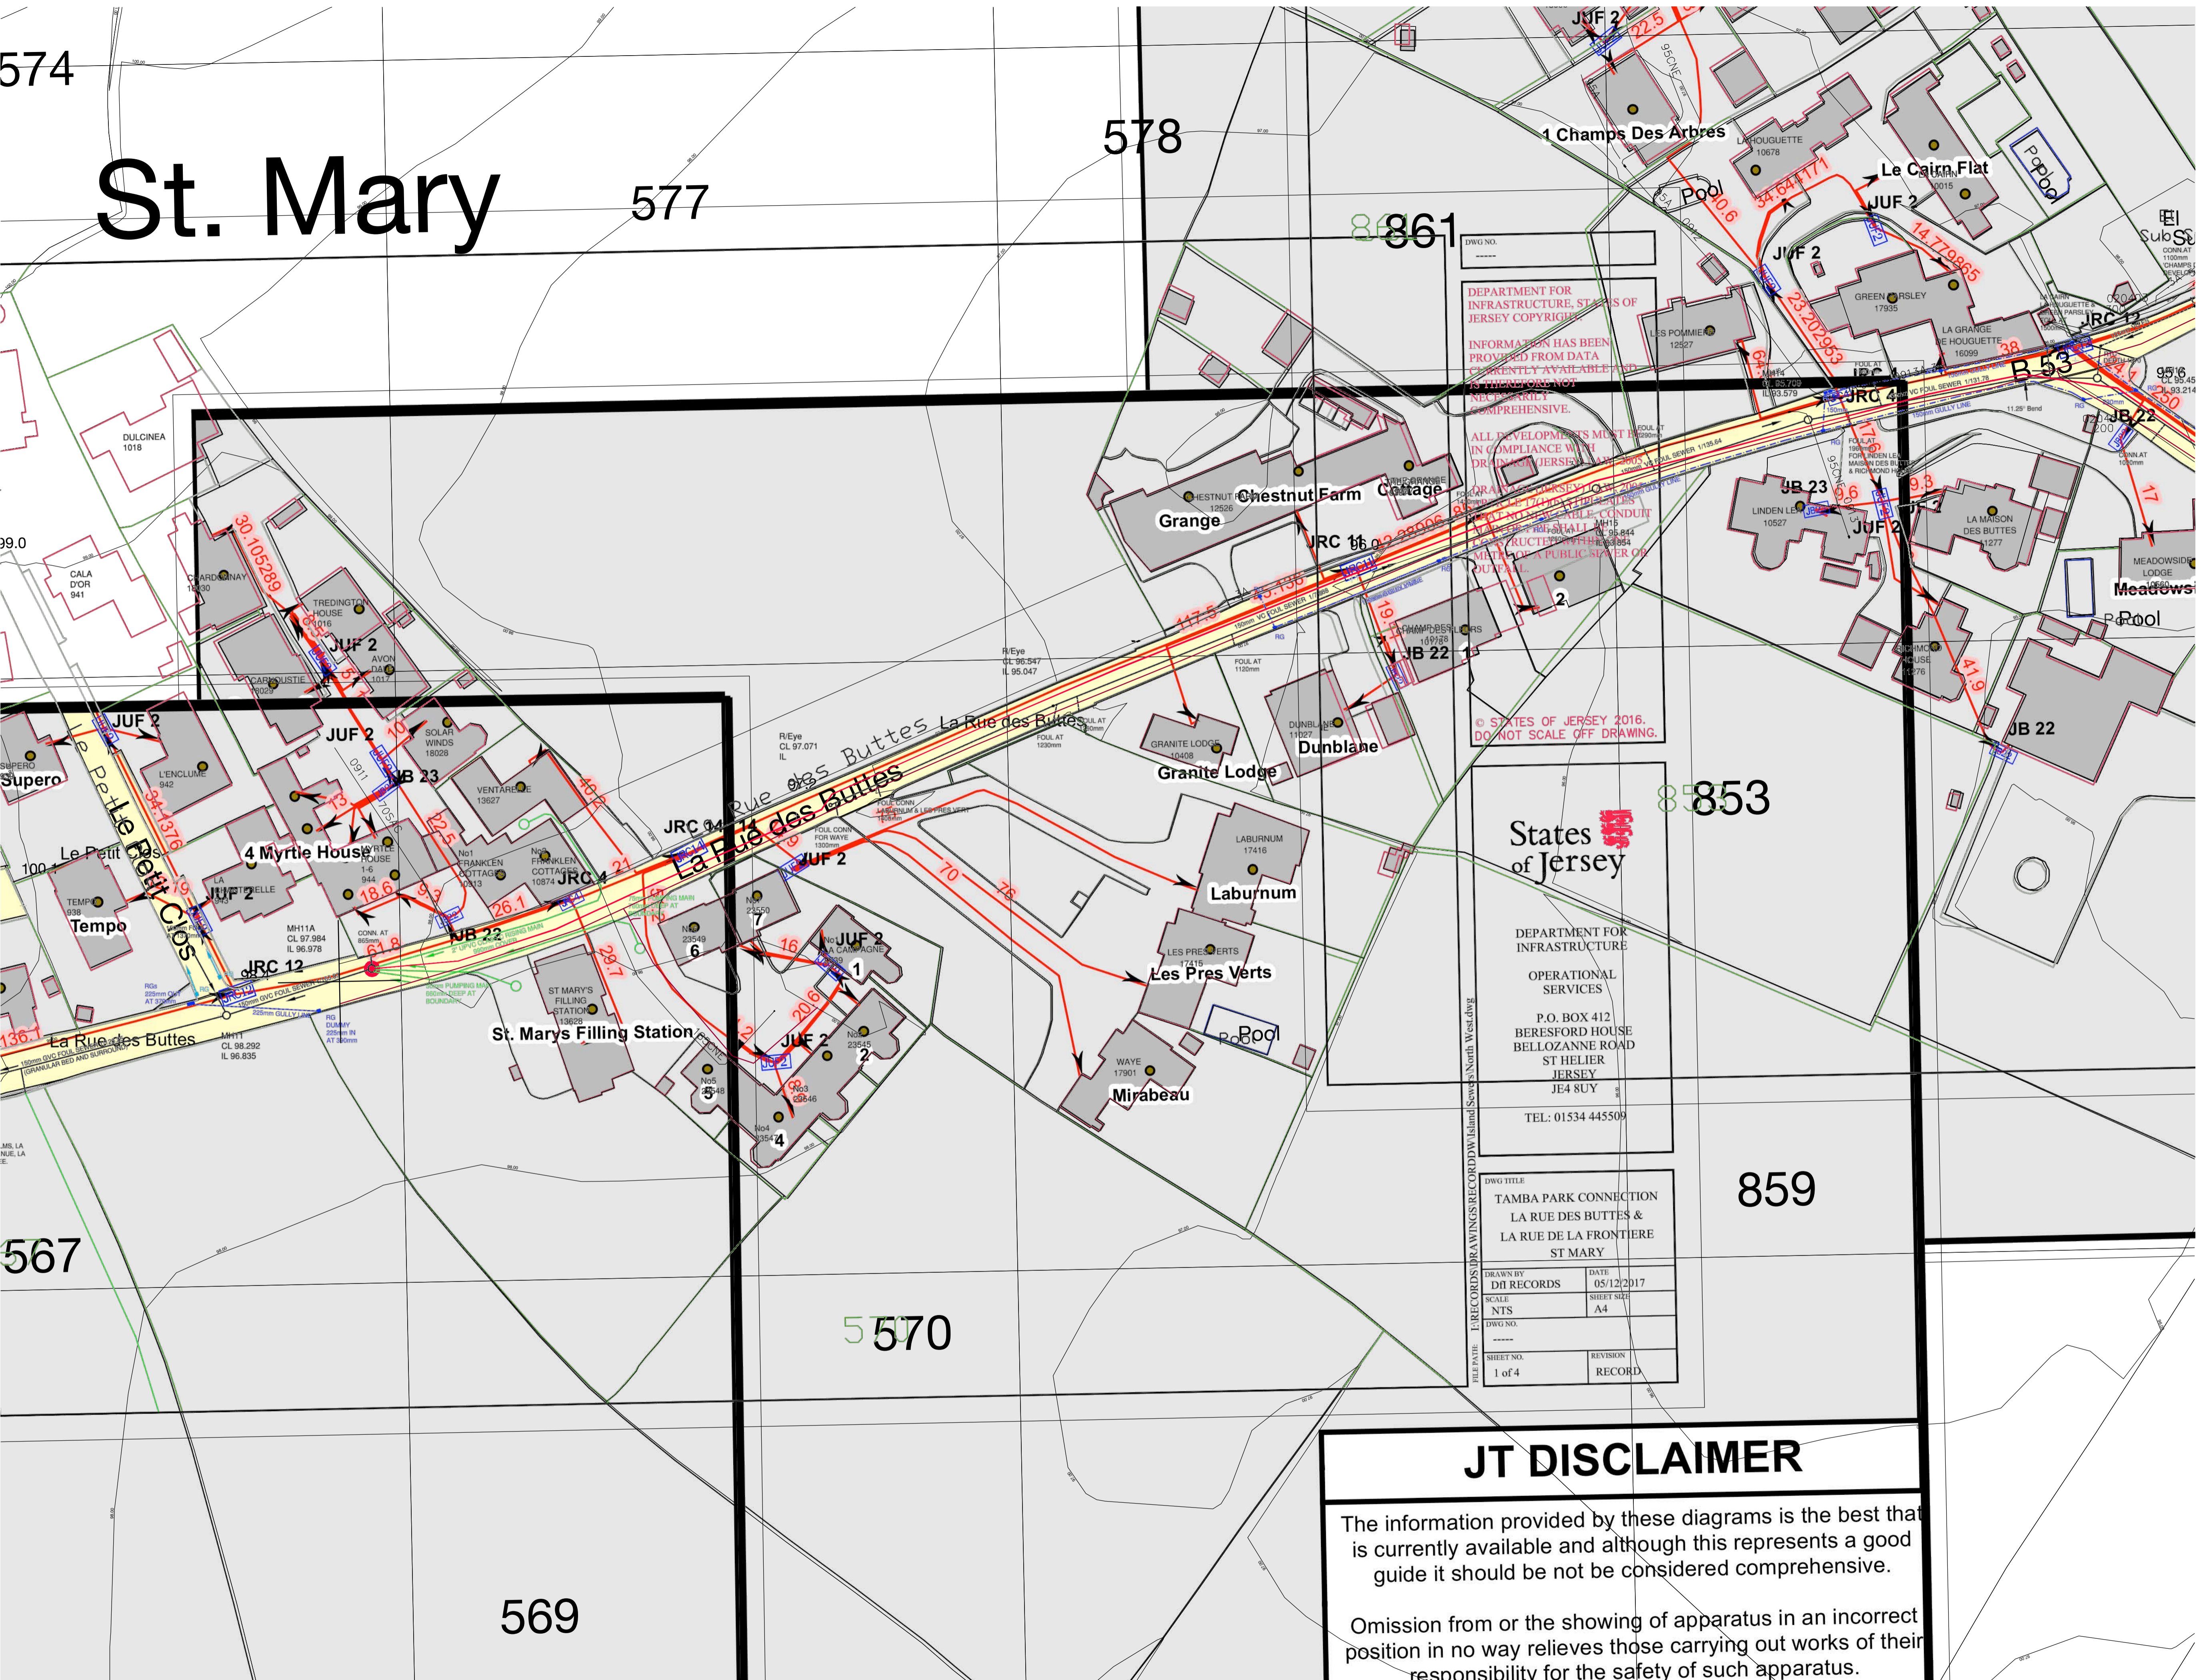

DEPARTMENT FOR INFRASTRUCTURE, ST. HELIER, JERSEY
 INFORMATION HAS BEEN PROVIDED FROM DATA CURRENTLY AVAILABLE AND IS THEREFORE NOT NECESSARILY COMPREHENSIVE.
 ALL DEVELOPMENTS MUST BE IN COMPLIANCE WITH THE DRAINAGE BYELAWS OF THE STATES OF JERSEY.

States of Jersey
 DEPARTMENT FOR INFRASTRUCTURE
 OPERATIONAL SERVICES
 P.O. BOX 412
 BERESFORD HOUSE
 BELLOZANNE ROAD
 ST HELIER
 JERSEY
 JE4 8UY
 TEL: 01534 445509

DRG TITLE
 TAMBA PARK CONNECTION
 LA RUE DES BUTTES &
 LA RUE DE LA FRONTIERE
 ST MARY

DRAWN BY DH RECORDS	DATE 05/12/2017
SCALE NTS	SHEET SIZE A4
DWG NO. -----	REVISION RECORD
SHEET NO. 1 of 4	

JT DISCLAIMER

The information provided by these diagrams is the best that is currently available and although this represents a good guide it should be not be considered comprehensive.

Omission from or the showing of apparatus in an incorrect position in no way relieves those carrying out works of their responsibility for the safety of such apparatus.