



due to updates and alterations, the accuracy of dimensions scaled from this drawing is not guaranteed, without dimensions given to be used. all dimensions are to be verified on site by the main contractor ordering and before the commencement of any work and/or that of sub-contractors and suppliers. this drawing must be read in conjunction with all related drawings, enquiries and other consultants drawings, specifications and all other relevant information. report all discrepancies, errors or conflicts to the architect immediately.

do not copy or reproduce this drawing either in part or as a whole. this drawing remains the copyright of Designplus Limited. copying and/or distribution of this drawing in part or in whole is not permitted without prior approval.

rev	revision	date	dm	cd
-	first issue, master plan issue for waste management licence	18.11.13	dm	mjd

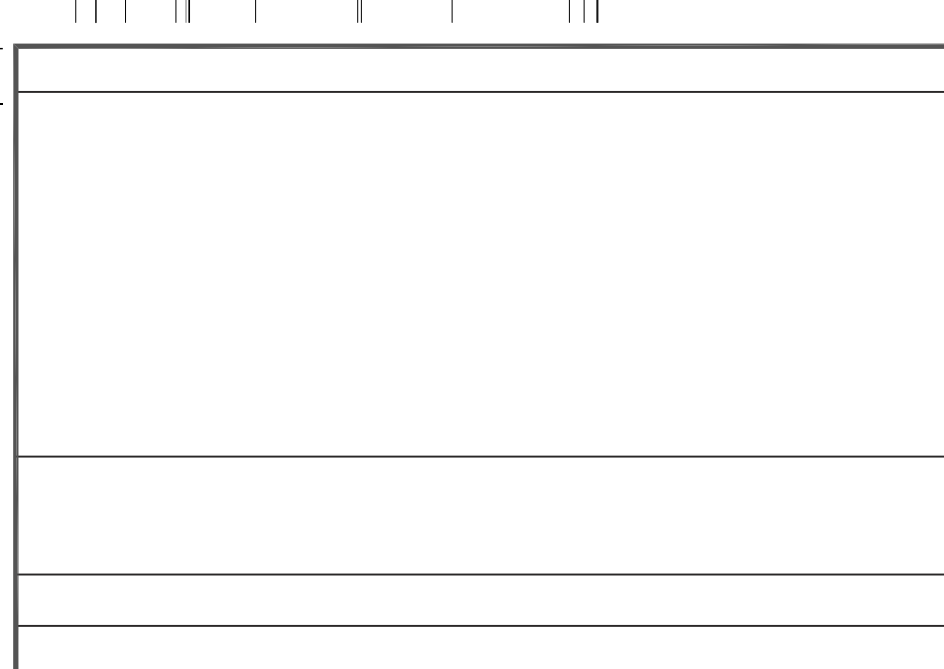

key plan

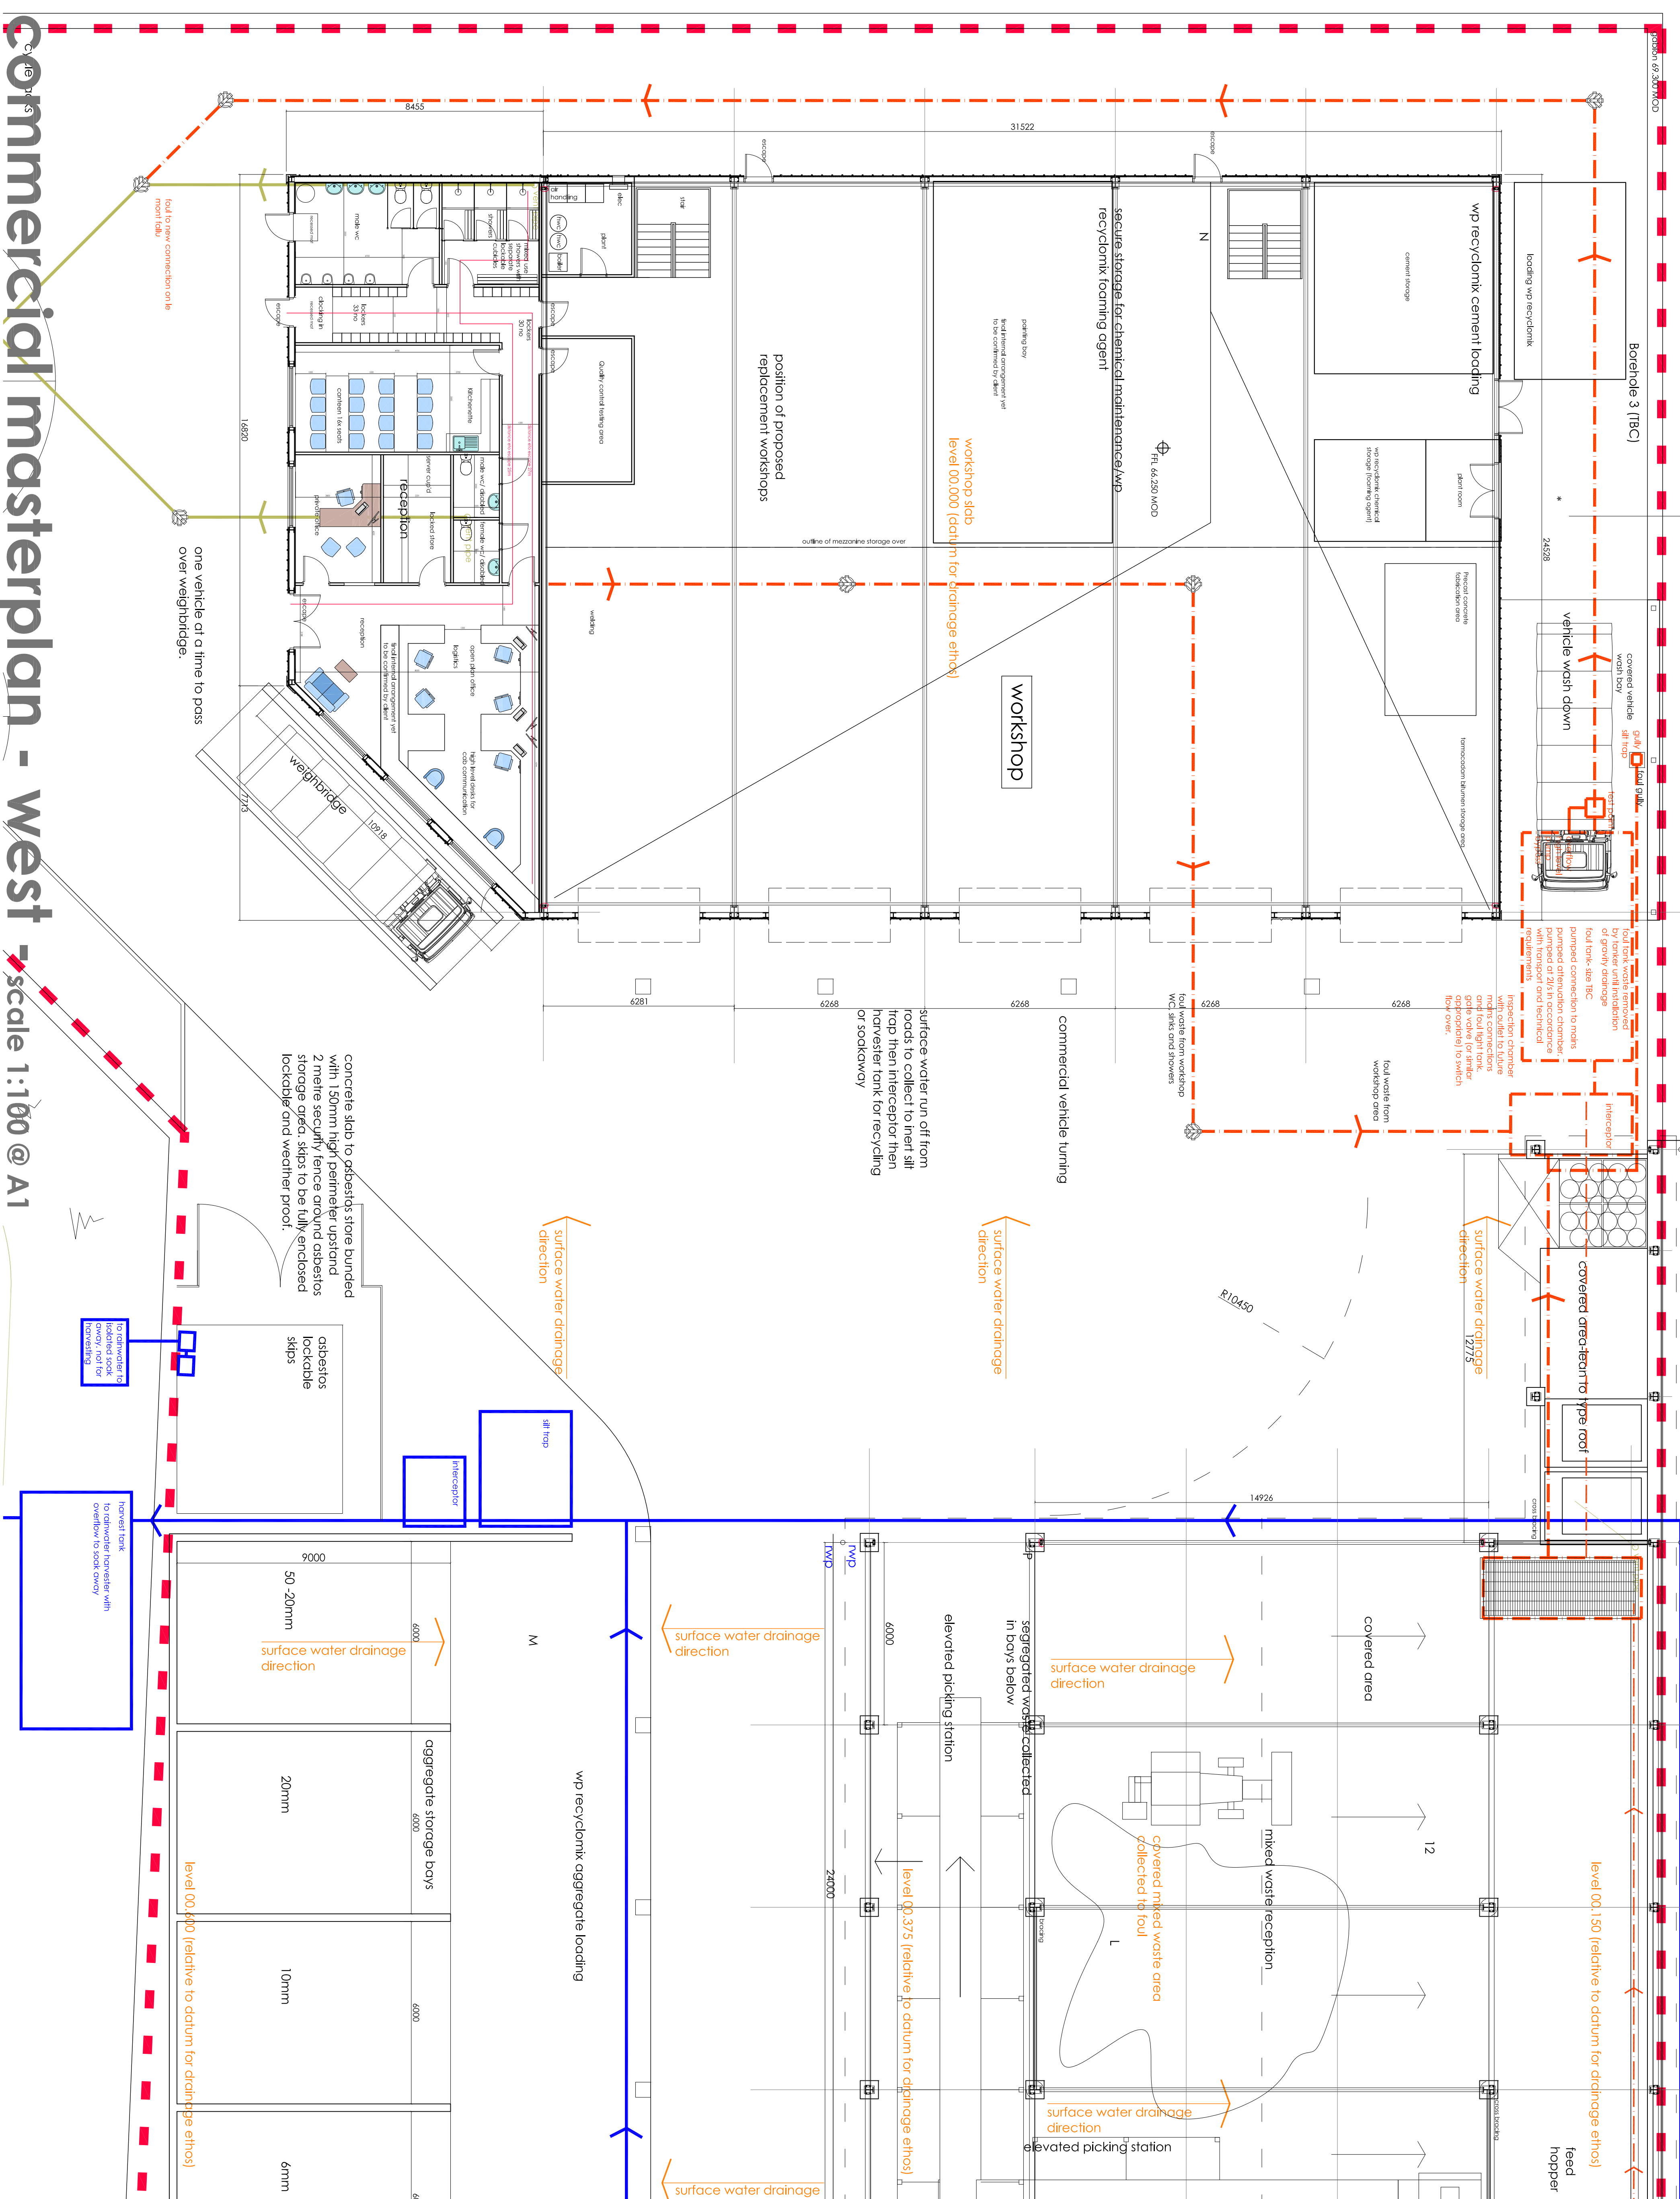

Commercial masterplan - west - scale 1:100 @ A1

Project: **broadlands** w.p recycling
 le mont fallu, st. peters, jersey
 Client: w. le marquand.

commercial
 master plan - west

date: 18.11.13 scale: 1:100@A1
 dra: mjd

information

job number: **DP1111 104** rev: **104**

tel: 639773, fax: 639780

designplus limited
 architecture · interior design
 134 S. Dean Street, St. Peter's, Jersey, JE2 2TG

R.I.B.A.
 Royal Institute of British Architects
 Chartered Practice