




SIDE ELEVATION

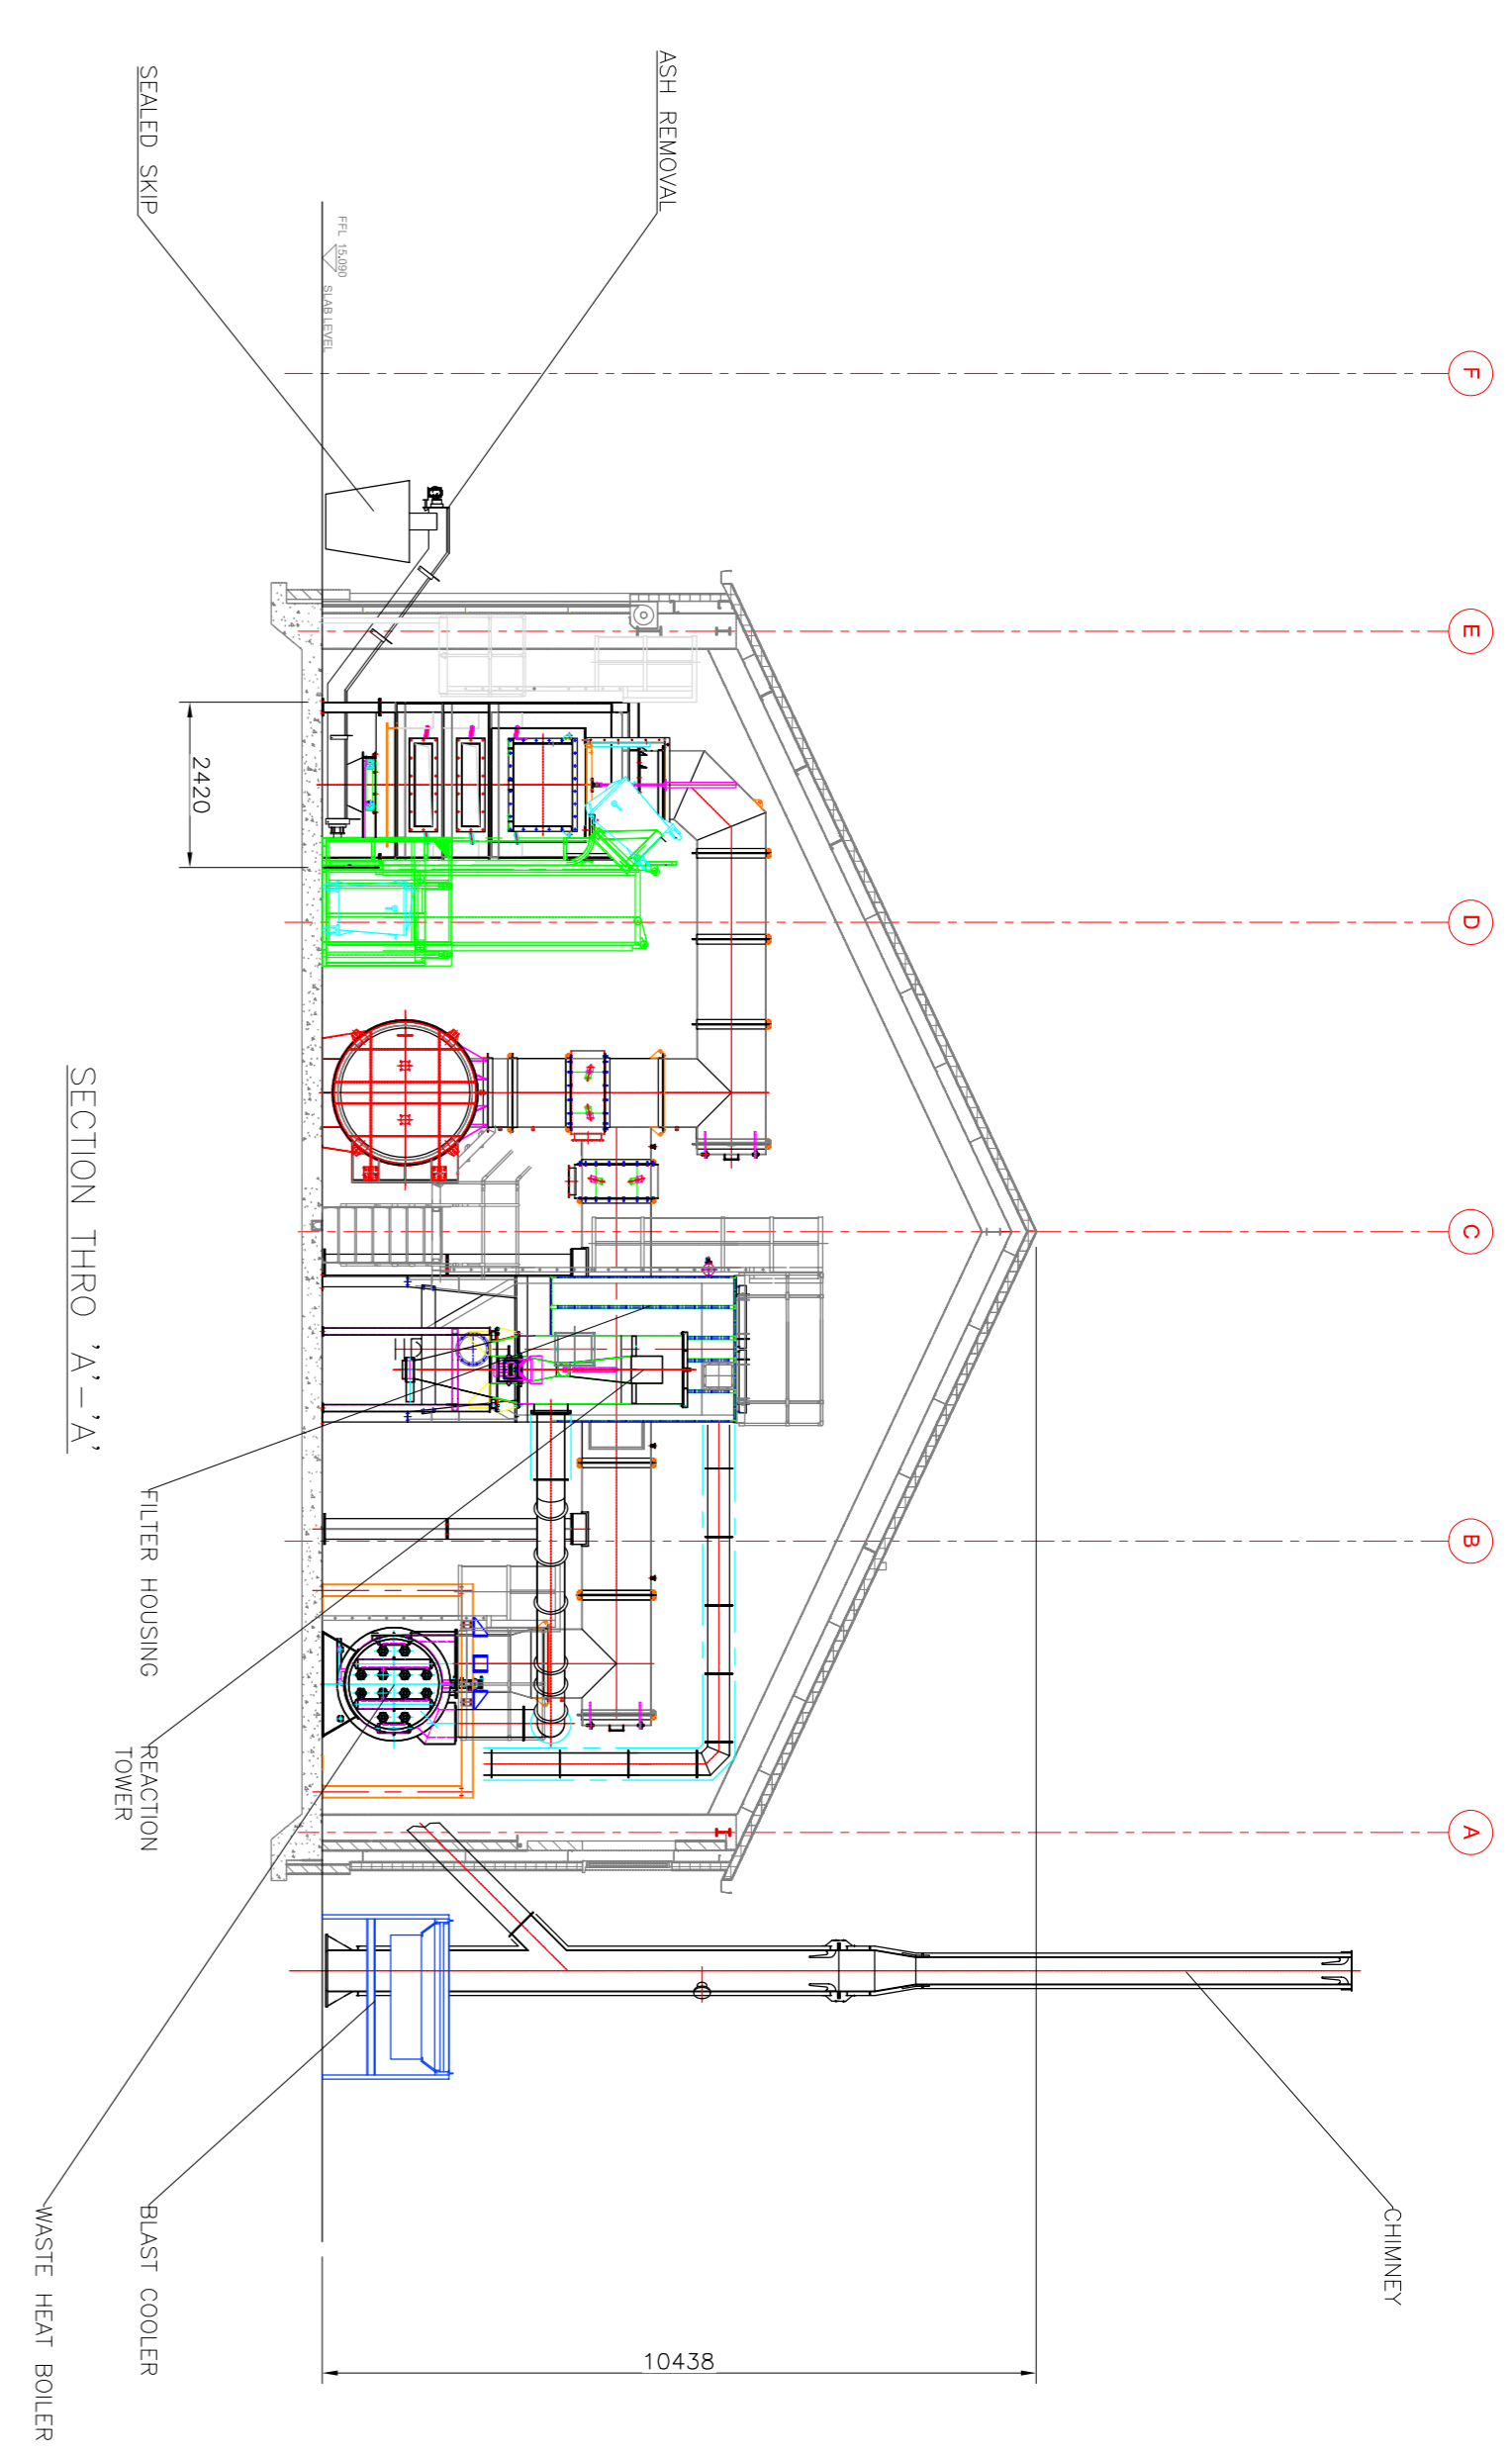


SECTION THRO 'A'-'A''

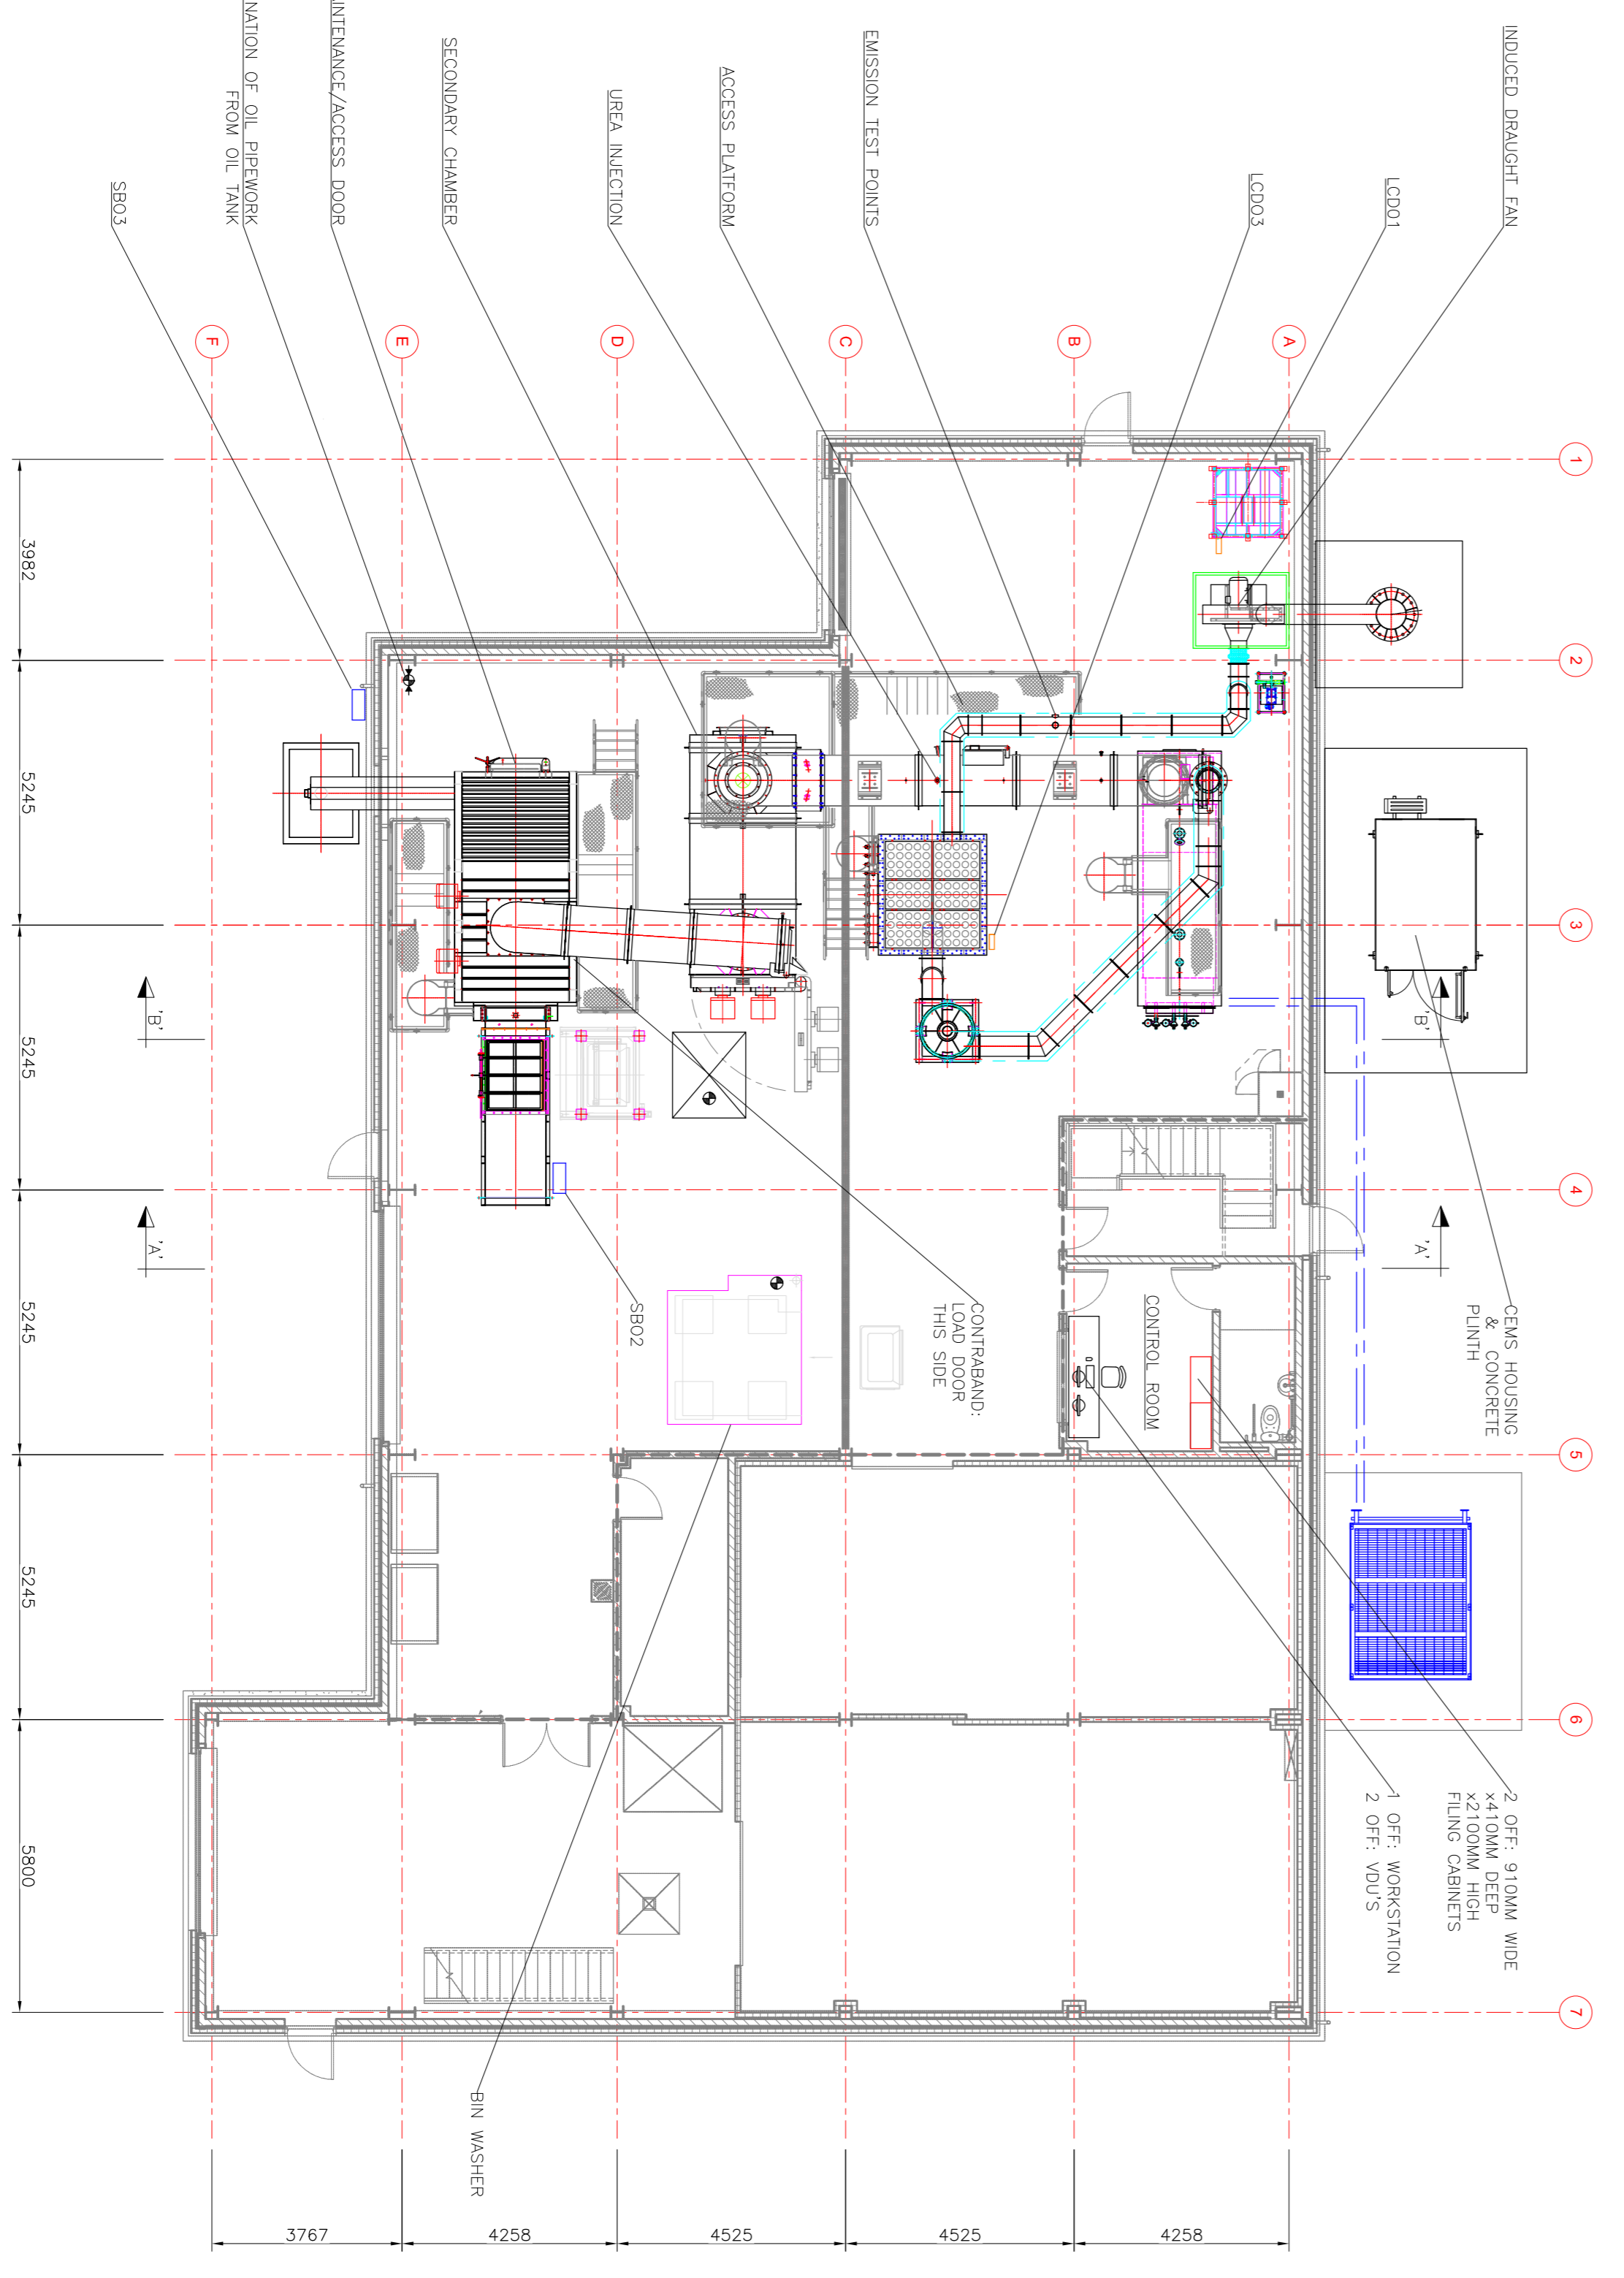

PLAN VIEW
SLAB LEVEL

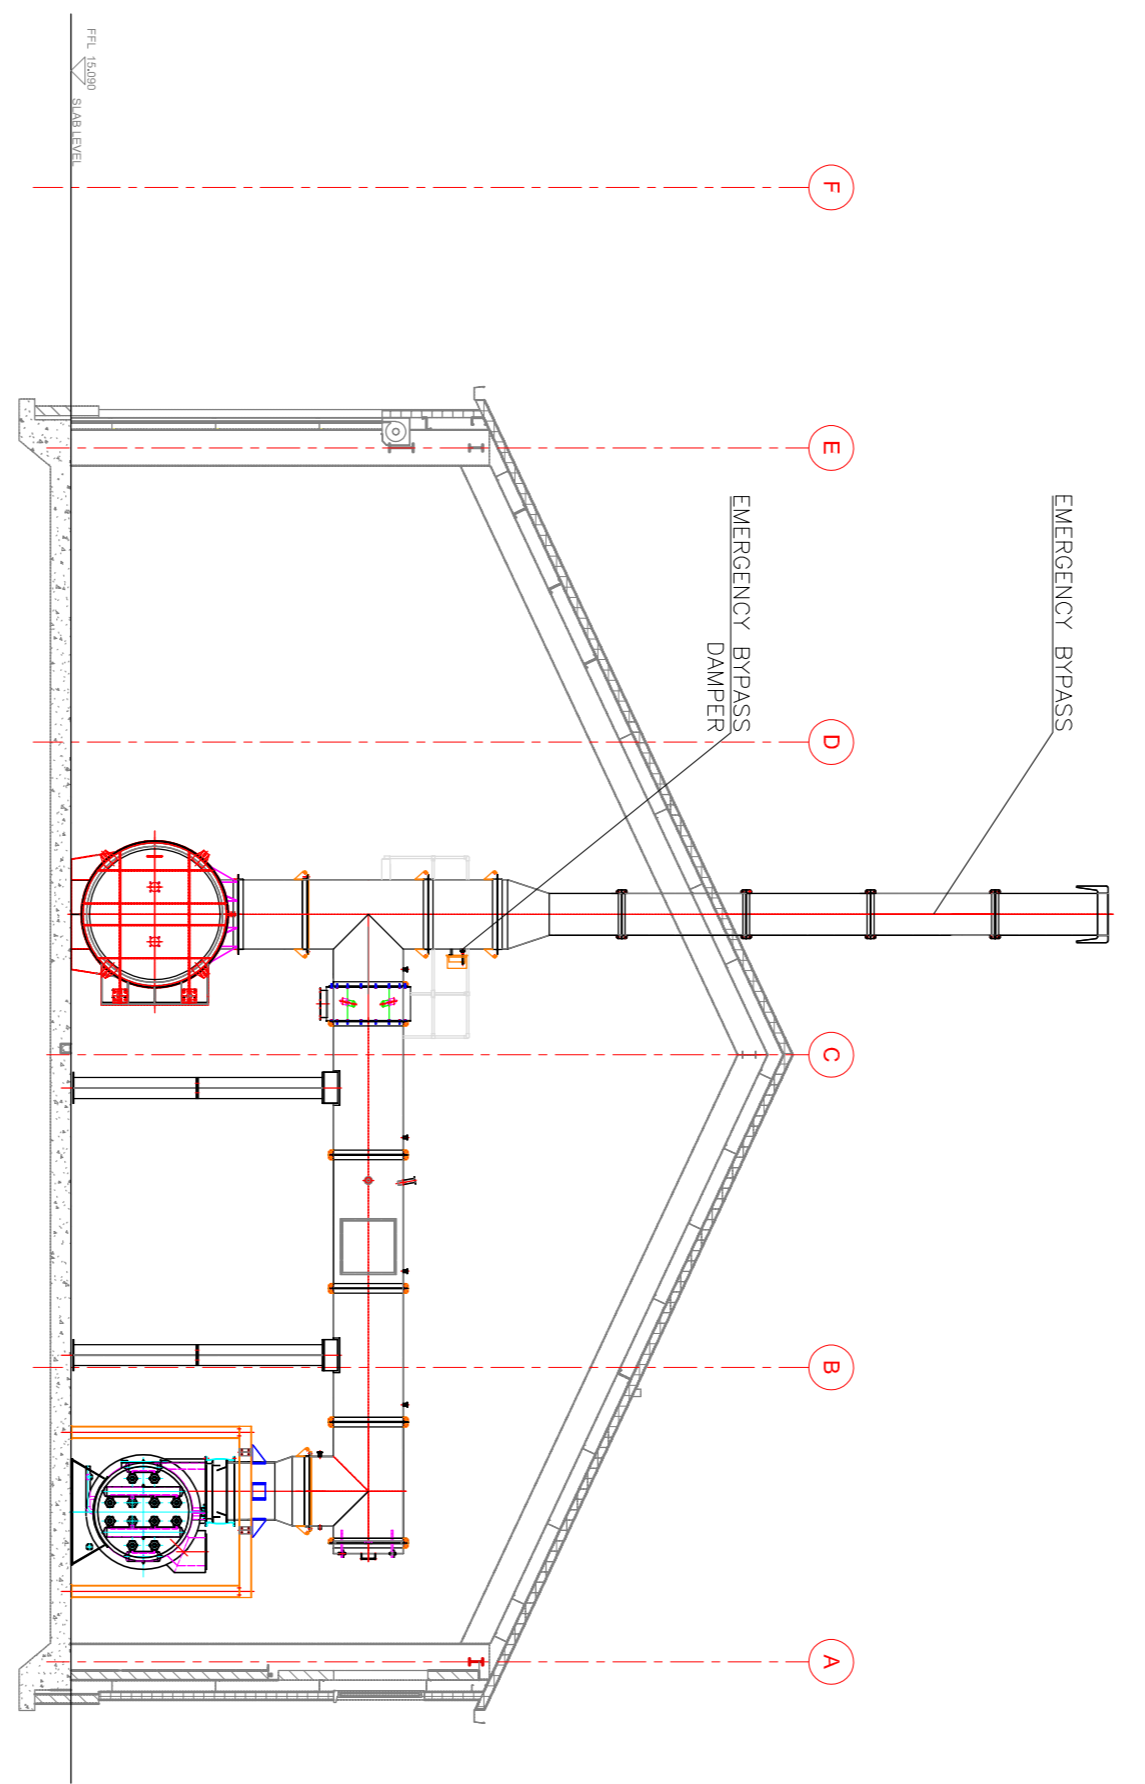

SECTION THRO 'B'-'B''

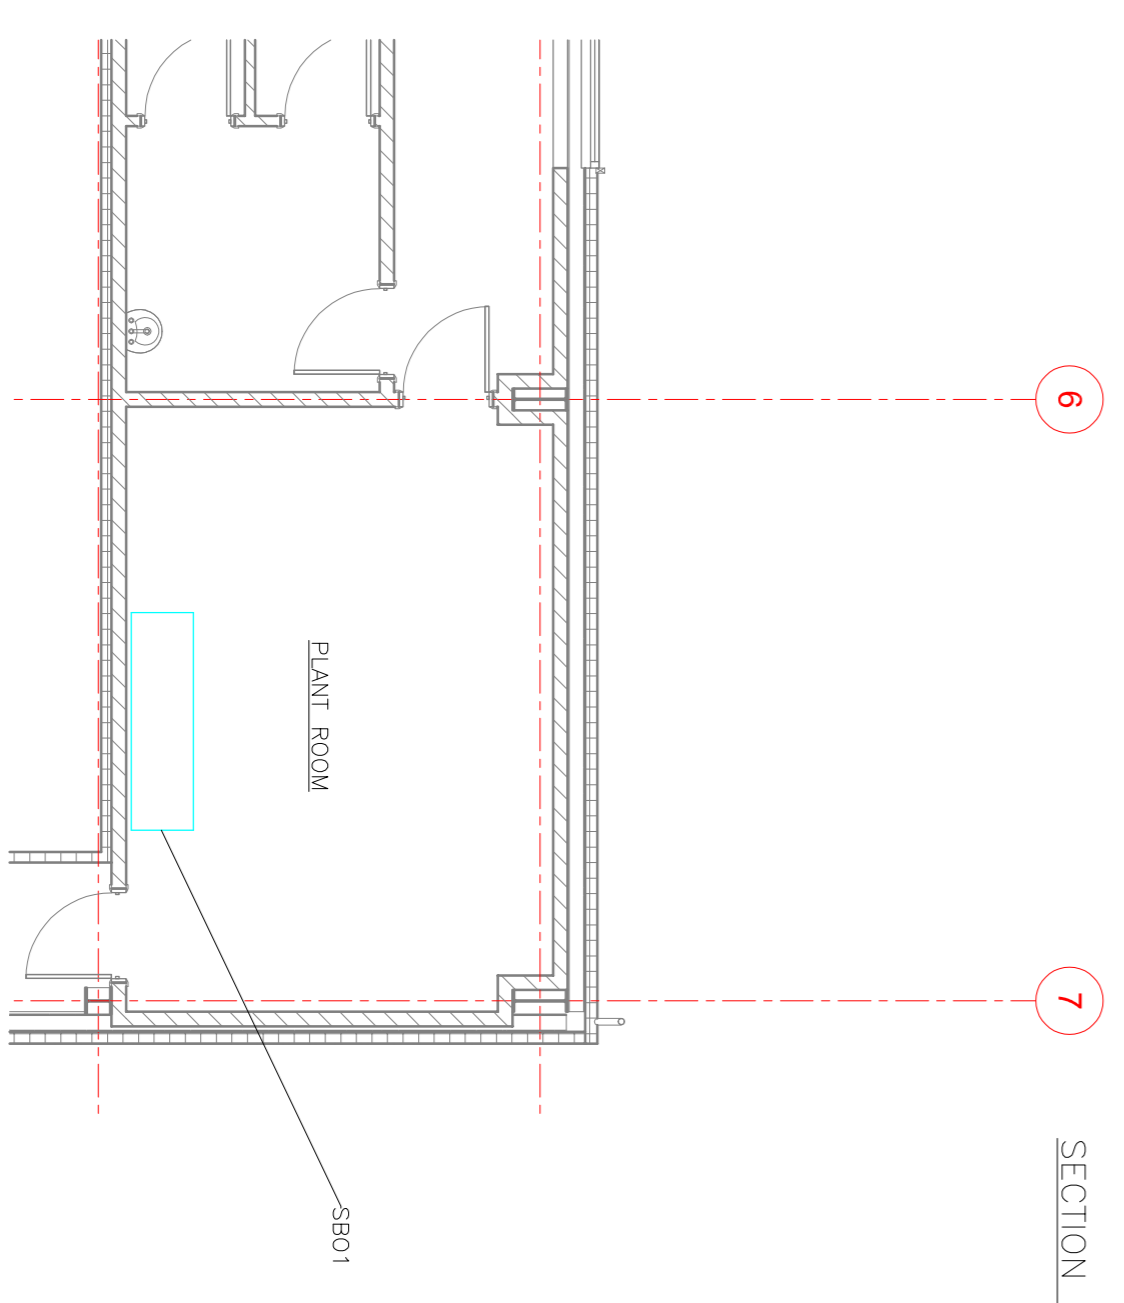

FIRST FLOOR SLAB
SCALE 1:50

A0	U	T	S	R	P	N	M	L	K	J	H	G	F	E	D	C	B	A	Environmental and Combustion Solutions Units 9, A & B, Dunick Park, Dunick, Lincs, SK14 4NL Tel: 0181 337 4488 Fax: 0181 337 4489 sales@envco.uk.com www.loddyfire.com
Environmental and Combustion Solutions Units 9, A & B, Dunick Park, Dunick, Lincs, SK14 4NL Tel: 0181 337 4488 Fax: 0181 337 4489 sales@envco.uk.com www.loddyfire.com																			
STATES OF JERSEY Proposed Clinical Waste Incineration Facility SCALE: 1:75 4608 GA 004 SHEET: 1/1 REV: C																			