


**CLASS 1 ROAD
PERMANENT REINSTATEMENT**

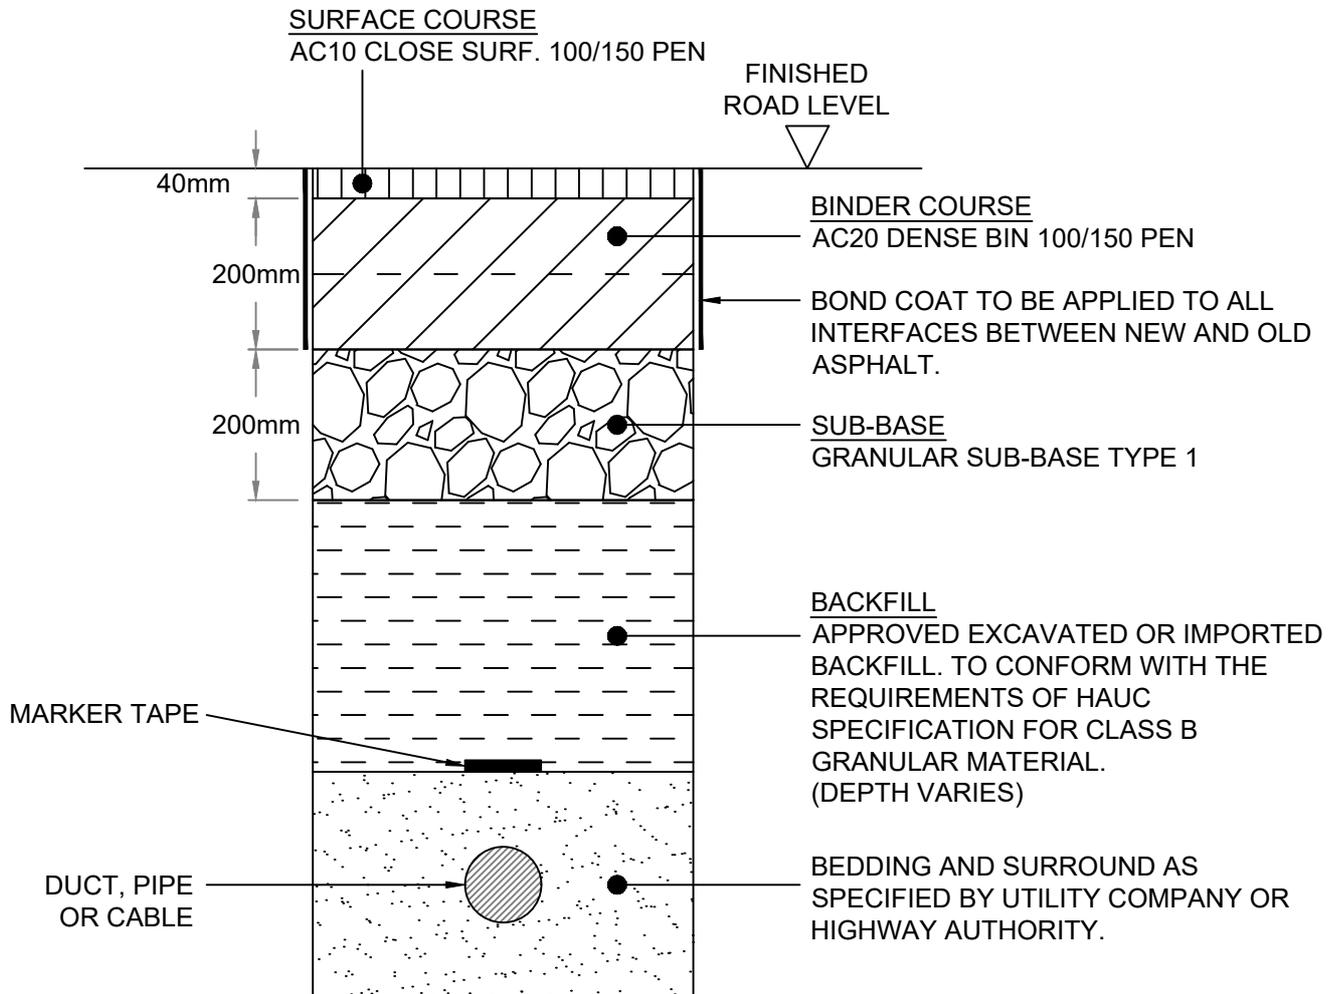

NOTES:

1. CONTRACTOR IS TO ASSES THE REQUIREMENT FOR TRENCH SUPPORT TO ELIMINATE THE MOVEMENT OF EXISTING SUB-GRADE.
2. REINSTATEMENT AS ABOVE UNLESS EXISTING ROAD CONSTRUCTION EXCEEDS THE SPECIFICATION ABOVE, IN WHICH CASE THE REINSTATEMENT IS TO BE AT LEAST EQUAL TO THE EXISTING.
3. LAYER THICKNESS AND COMPACTION OF BOTH ASPHALT AND UNBOUND LAYERS TO BE IN ACCORDANCE WITH HAUC SPECIFICATION.



Government of
JERSEY

Drawing Title:
ROAD CLASSIFICATION 1 - PERMANENT REINSTATEMENT

Drawing. No. S1/CL1/01


Scale: 1:10 @ A4

Date: 15/07/2020

Approved by: RC

Revision: C

**CLASS 1 ROAD - PROTECTED ROUTE
PERMANENT REINSTATEMENT**

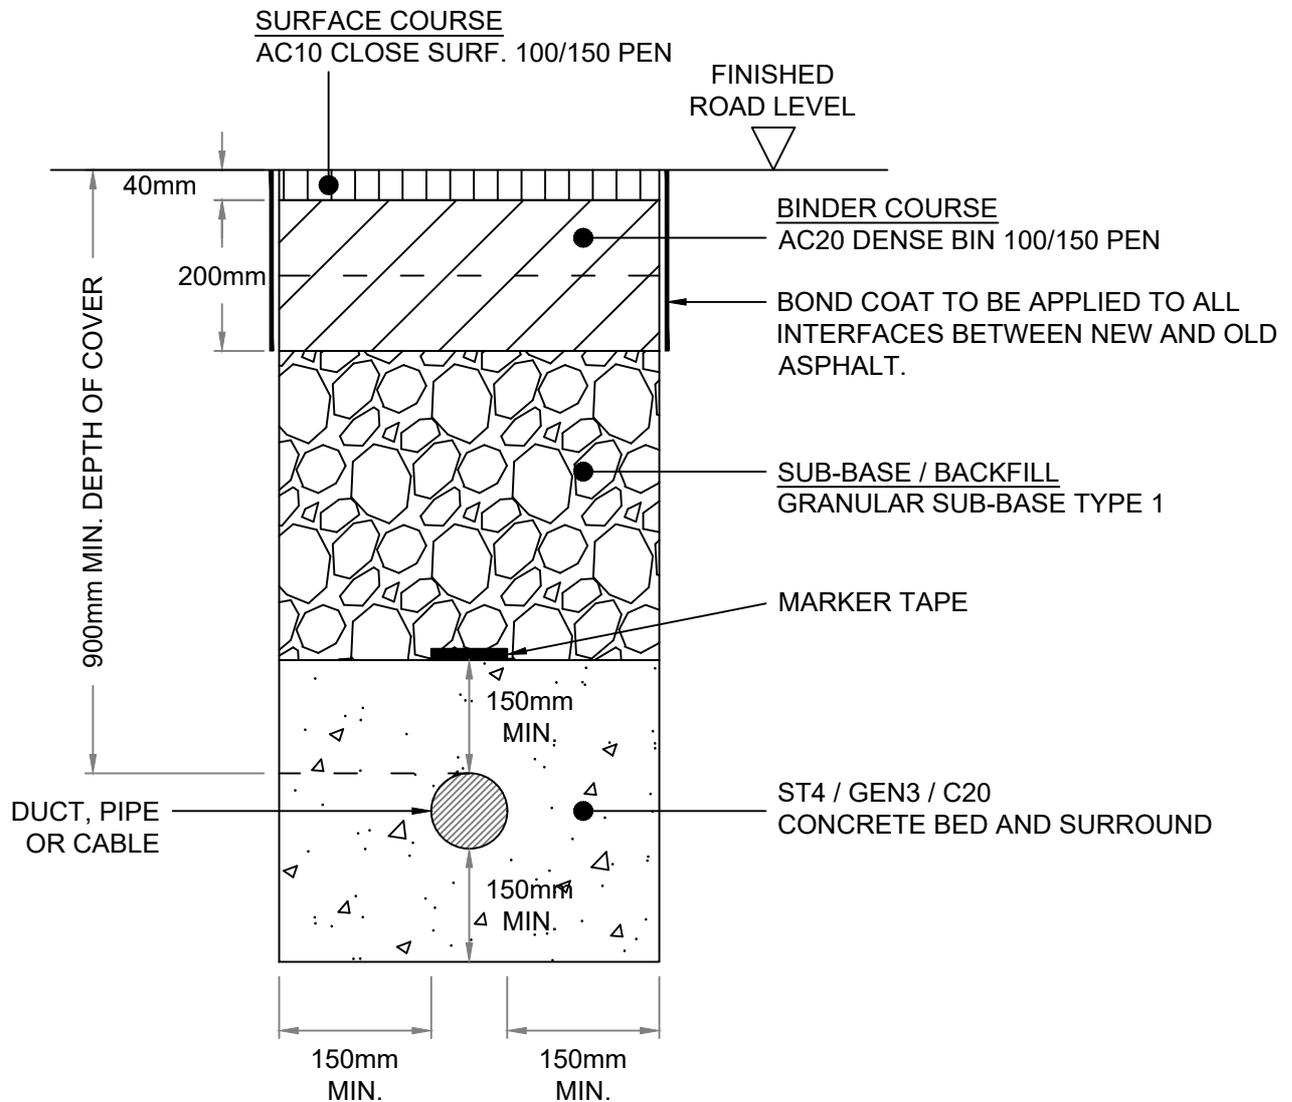

NOTES:

1. THERE IS AN ASSUMPTION AGAINST PLACING NEW SERVICES IN CLASS 1 PROTECTED ROUTES.
2. CONTRACTOR IS TO ASSES THE REQUIREMENT FOR TRENCH SUPPORT TO ELIMINATE THE MOVEMENT OF EXISTING SUB-GRADE.
3. ASPHALT REINSTATEMENT AS ABOVE UNLESS EXISTING ROAD CONSTRUCTION EXCEEDS THE SPECIFICATION ABOVE, IN WHICH CASE THE REINSTATEMENT IS TO BE AT LEAST EQUAL TO THE EXISTING.
4. LAYER THICKNESS AND COMPACTION OF BOTH ASPHALT AND UNBOUND LAYERS TO BE IN ACCORDANCE WITH HAUC SPECIFICATION.
5. ALL NEW or REPAIRED SERVICES IN A PROTECTED ROUTE MUST BE DUCTED SO THAT ANY FUTURE FAULTS CAN BE REPAIRED BY WITHDRAWING THE *CABLE*, *PIPE* or *OTHER* SERVICE WITHOUT THE REQUIREMENT FOR ROAD AND/OR LANE CLOSURES.



Government of
JERSEY

Drawing Title:

ROAD CLASSIFICATION 1 PROTECTED - PERMANENT REINSTATEMENT

Drawing. No. S1/CL1/02


Scale: 1:10 @ A4

Date: 23/12/2021

Approved by: RC

Revision: C

**CLASS 2 ROAD
PERMANENT REINSTATEMENT**

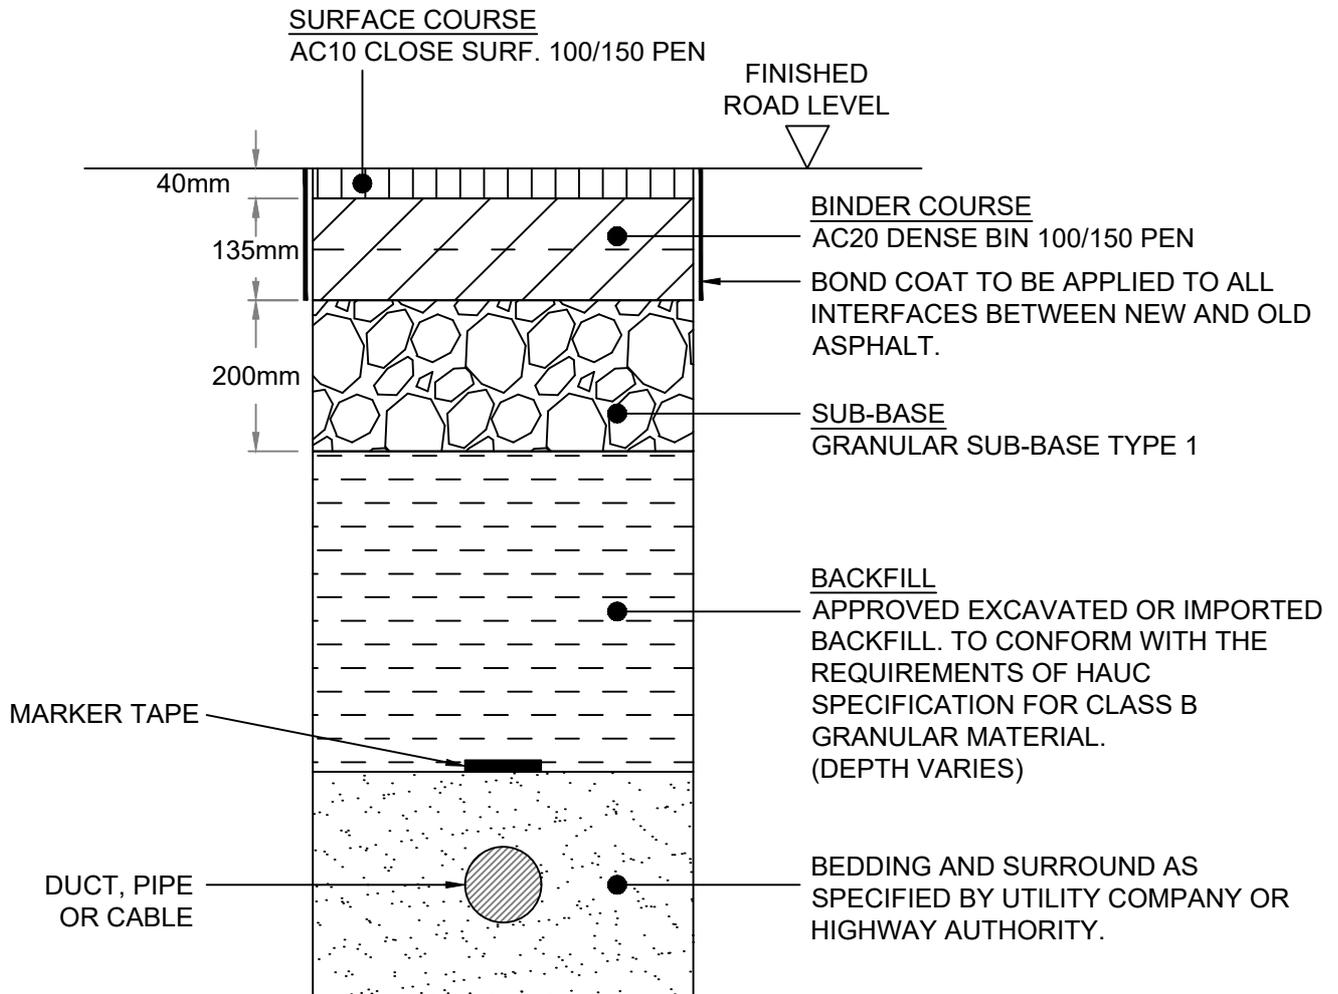

NOTES:

1. CONTRACTOR IS TO ASSES THE REQUIREMENT FOR TRENCH SUPPORT TO ELIMINATE THE MOVEMENT OF EXISTING SUB-GRADE.
2. REINSTATEMENT AS ABOVE UNLESS EXISTING ROAD CONSTRUCTION EXCEEDS THE SPECIFICATION ABOVE, IN WHICH CASE THE REINSTATEMENT IS TO BE AT LEAST EQUAL TO THE EXISTING.
3. LAYER THICKNESS AND COMPACTION OF BOTH ASPHALT AND UNBOUND LAYERS TO BE IN ACCORDANCE WITH HAUC SPECIFICATION.



Government of
JERSEY

Drawing Title:
ROAD CLASSIFICATION 2 - PERMANENT REINSTATEMENT

Drawing. No. S1/CL2/01


Scale: 1:10 @ A4

Date: 15/07/2020

Approved by: RC

Revision: C

CLASS 3 ROAD PERMANENT REINSTATEMENT

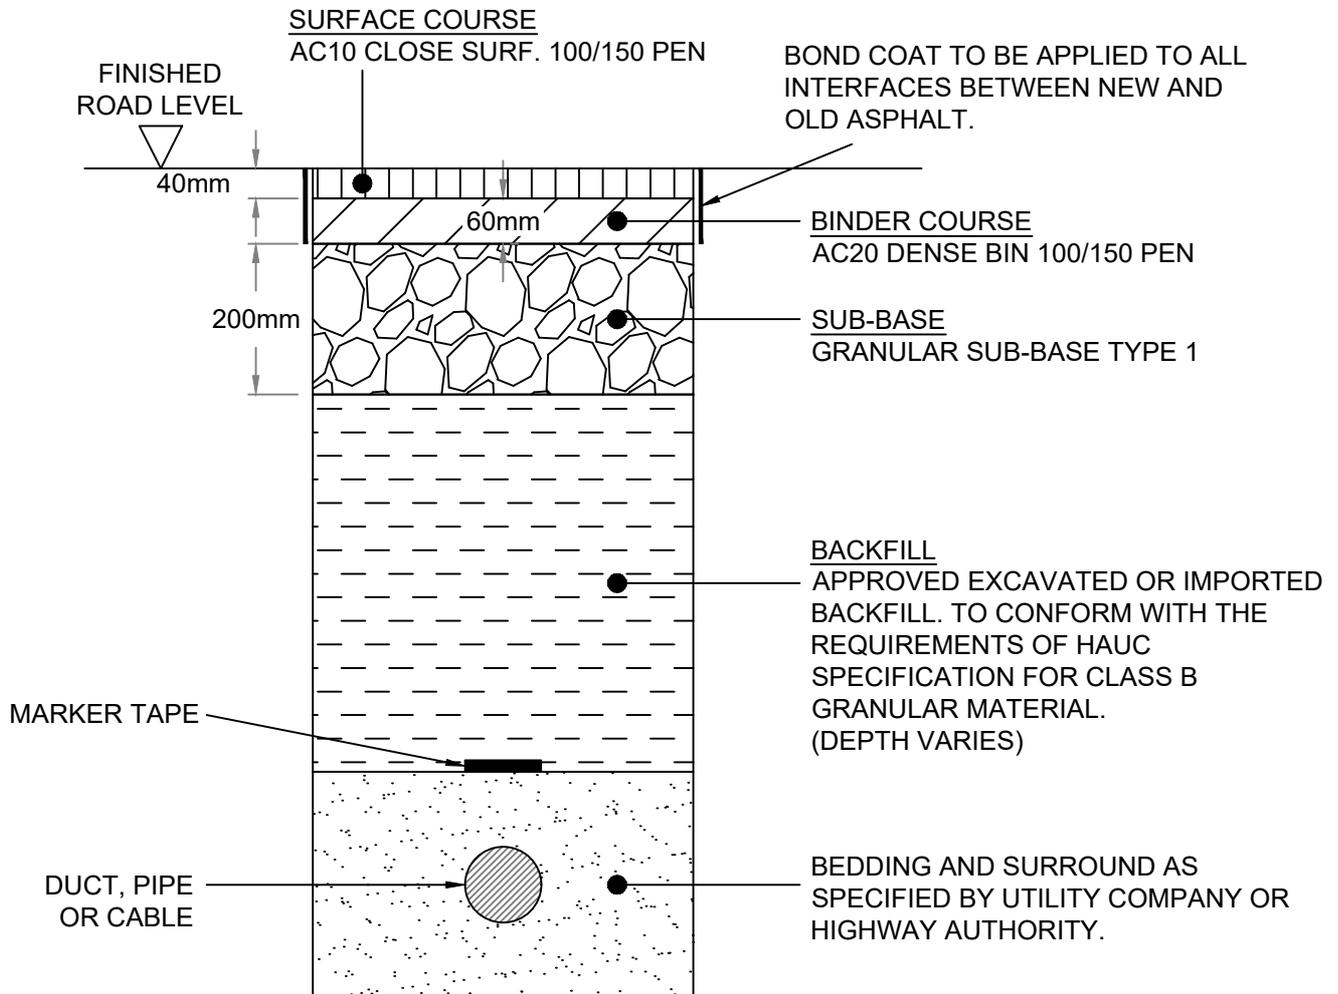

NOTES:

1. CONTRACTOR IS TO ASSES THE REQUIREMENT FOR TRENCH SUPPORT TO ELIMINATE THE MOVEMENT OF EXISTING SUB-GRADE.
2. REINSTATEMENT AS ABOVE UNLESS EXISTING ROAD CONSTRUCTION EXCEEDS THE SPECIFICATION ABOVE, IN WHICH CASE THE REINSTATEMENT IS TO BE AT LEAST EQUAL TO THE EXISTING.
3. LAYER THICKNESS AND COMPACTION OF BOTH ASPHALT AND UNBOUND LAYERS TO BE IN ACCORDANCE WITH HAUC SPECIFICATION.



Government of
JERSEY

Drawing Title:
ROAD CLASSIFICATION 3 - PERMANENT REINSTATEMENT

Drawing. No. S1/CL3/01


Scale: 1:10 @ A4

Date: 15/07/2020

Approved by: RC

Revision: C

**CLASS 1, 2 AND 3 ROAD
PERMANENT REINSTATEMENT WITH
FOAMED CONCRETE**

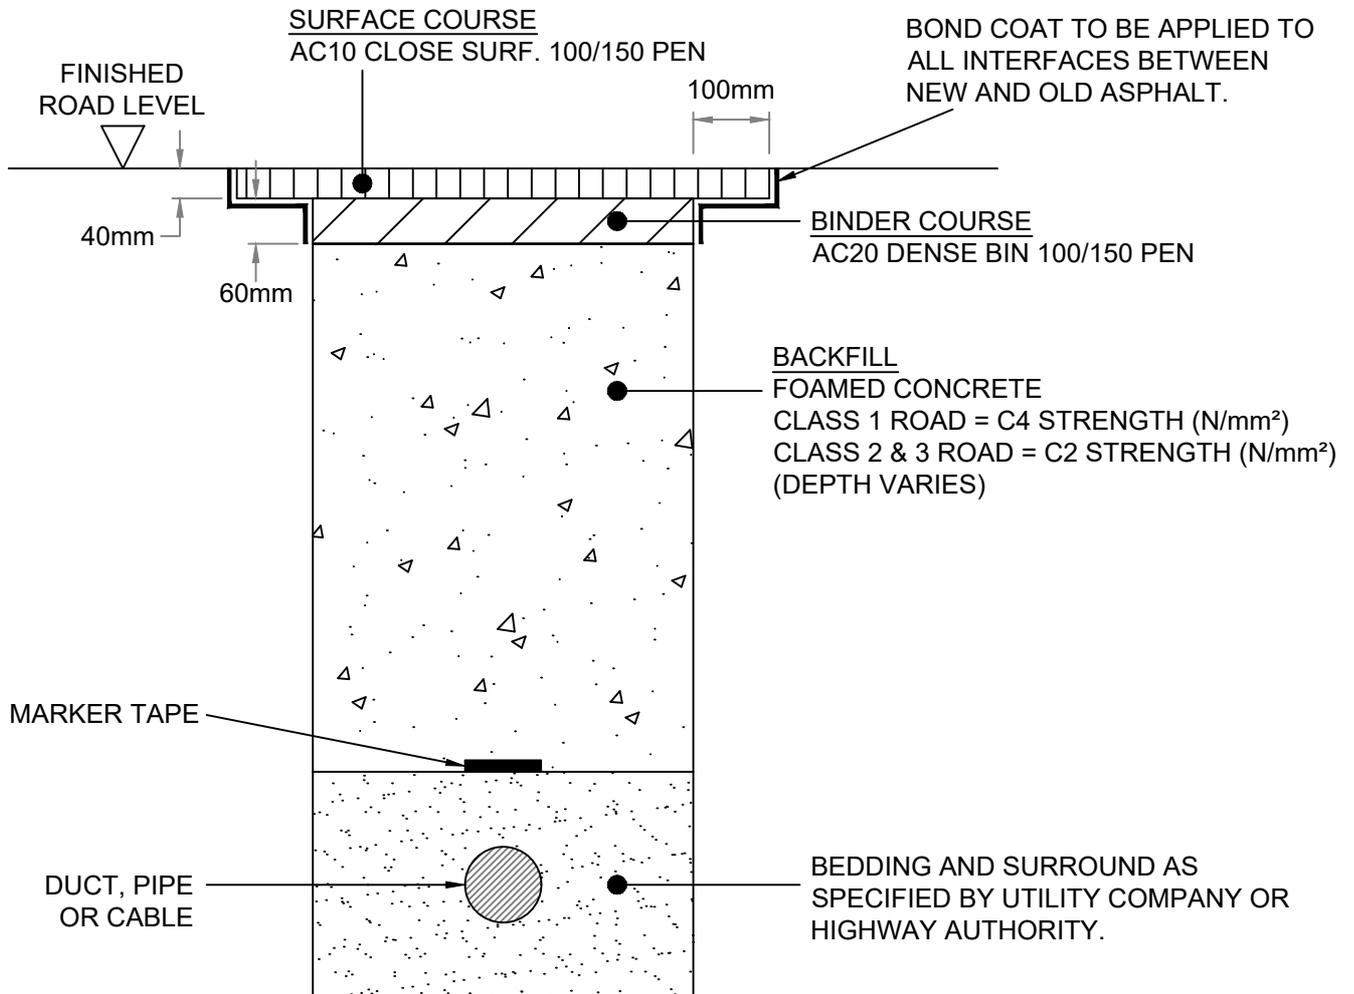

NOTES:

1. CONTRACTOR IS TO ASSES THE REQUIREMENT FOR TRENCH SUPPORT TO ELIMINATE THE MOVEMENT OF EXISTING SUB-GRADE.
2. REINSTATEMENT AS ABOVE UNLESS EXISTING ROAD CONSTRUCTION EXCEEDS THE SPECIFICATION ABOVE, IN WHICH CASE THE REINSTATEMENT IS TO BE AT LEAST EQUAL TO THE EXISTING.
3. LAYER THICKNESS AND COMPACTION OF BOTH ASPHALT AND UNBOUND LAYERS TO BE IN ACCORDANCE WITH HAUC SPECIFICATION.



Government of
JERSEY

Drawing Title:
ROAD CLASSIFICATION 1, 2 & 3 - FOAMED CONCRETE REINSTATEMENT

Drawing. No. S1/CL123/01


Scale: 1:10 @ A4

Date: 15/07/2020

Approved by: RC

Revision: -

**CLASS 1, 2 AND 3 ROAD
PERMANENT REINSTATEMENT FOR
SHALLOW SERVICES <450mm COVER**

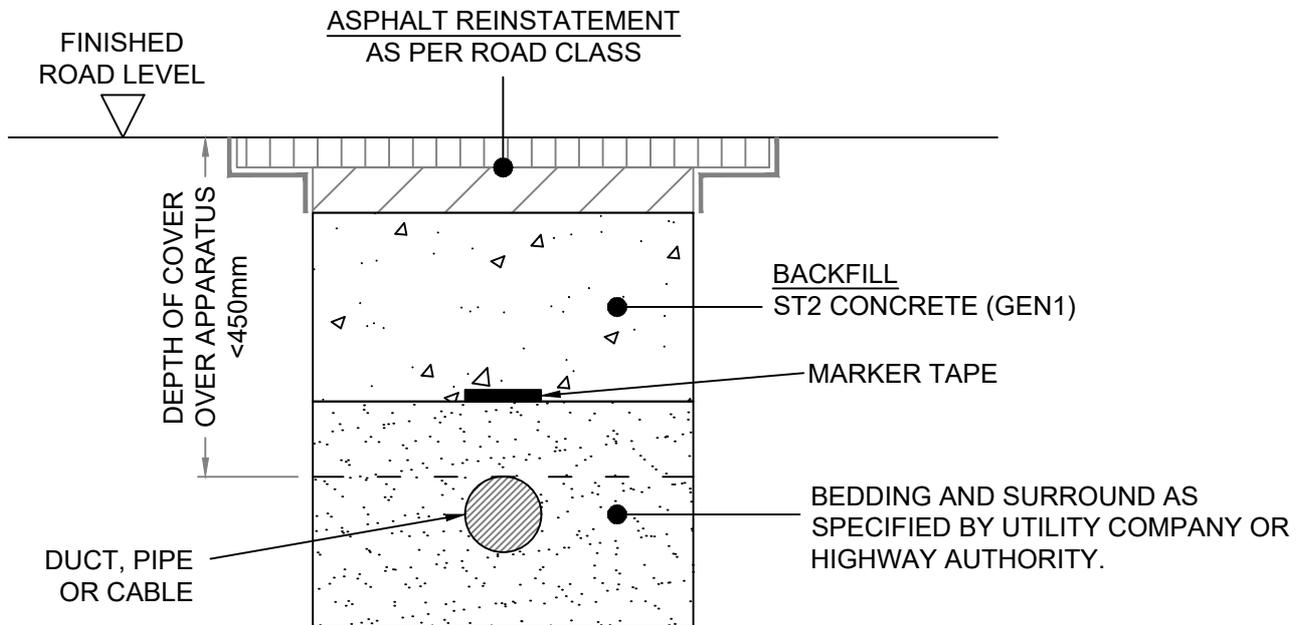

NOTES:

1. CONTRACTOR IS TO ASSES THE REQUIREMENT FOR TRENCH SUPPORT TO ELIMINATE THE MOVEMENT OF EXISTING SUB-GRADE.
2. REINSTATEMENT AS ABOVE UNLESS EXISTING ROAD CONSTRUCTION EXCEEDS THE SPECIFICATION ABOVE, IN WHICH CASE THE REINSTATEMENT IS TO BE AT LEAST EQUAL TO THE EXISTING.
3. LAYER THICKNESS AND COMPACTION OF BOTH ASPHALT AND UNBOUND LAYERS TO BE IN ACCORDANCE WITH HAUC SPECIFICATION.



Government of
JERSEY

Drawing Title:

ROAD CLASSIFICATION 1, 2 & 3 - SHALLOW SERVICE REINSTATEMENT

Drawing. No. S1/CL123/02

Scale: 1:10 @ A4

Date: 15/07/2020

Approved by: RC

Revision: -