


Drawing No.

Revision

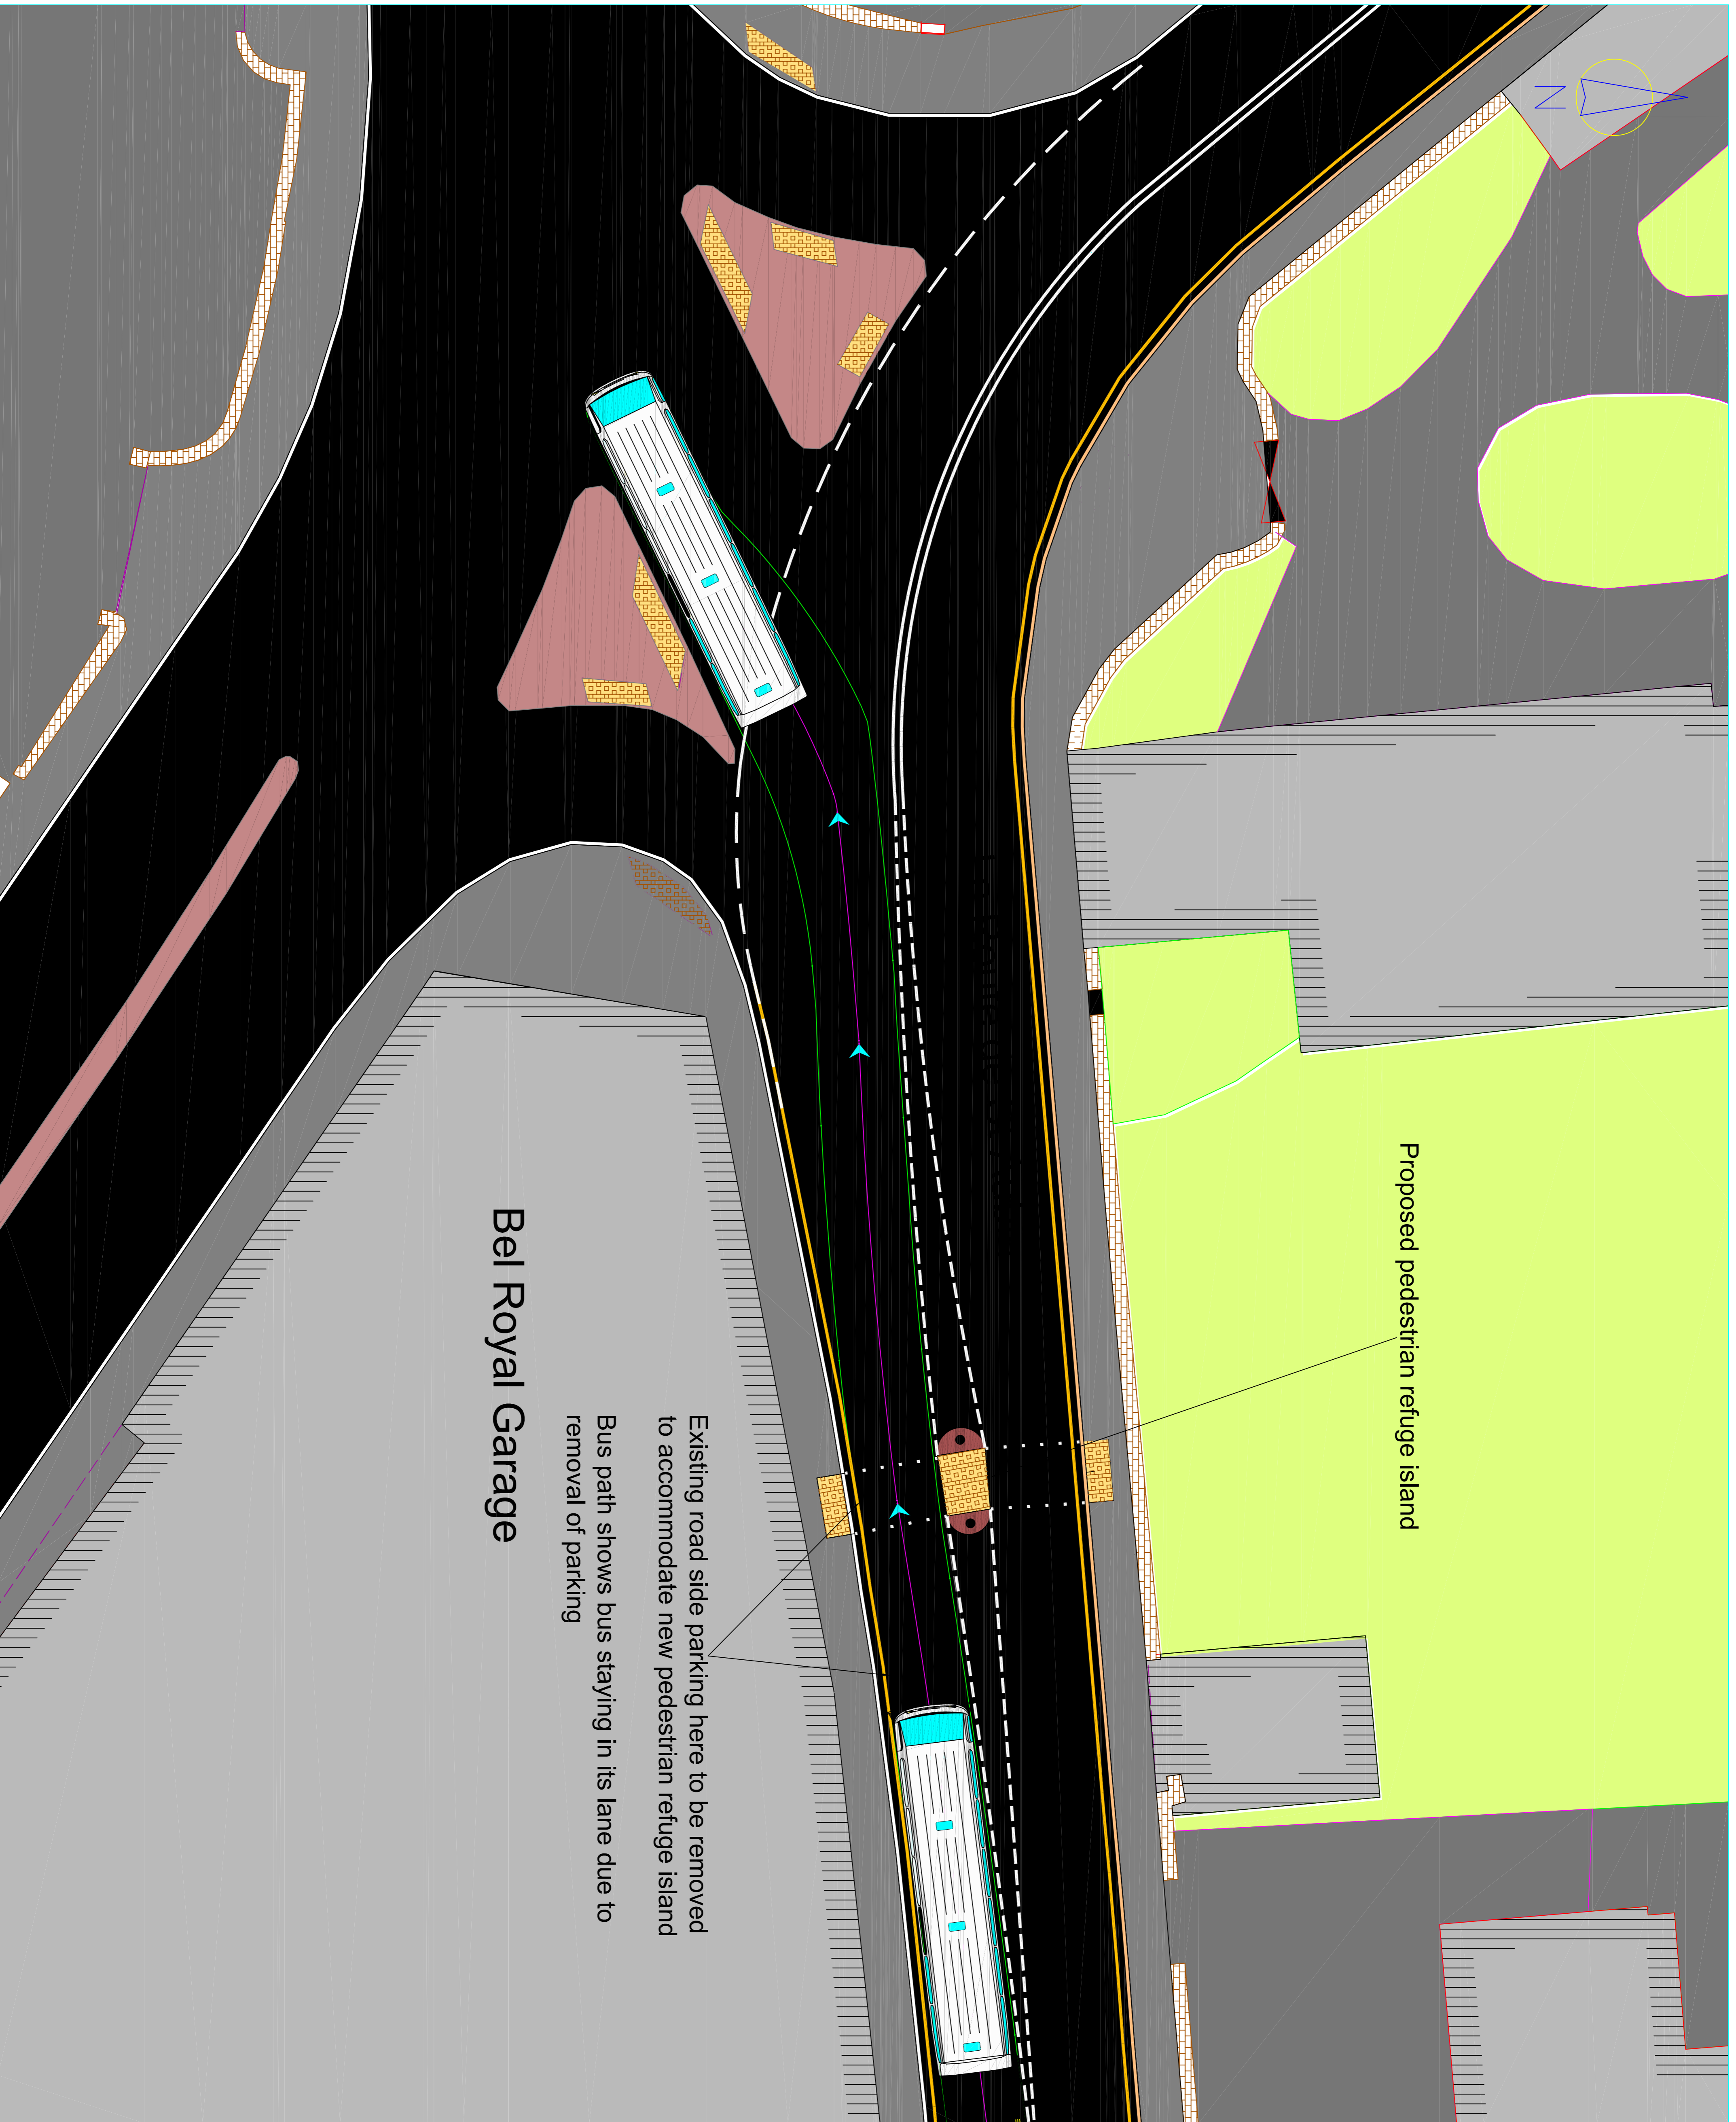

Proposed pedestrian refuge island

Existing road side parking here to be removed to accommodate new pedestrian refuge island
Bus path shows bus staying in its lane due to removal of parking

Bel Royal Garage

Rev.	Date	Details

Transport and Technical Services  **States of Jersey**
Highways and Infrastructure Section
 P.O. Box 412, States Offices,
 South Hill, St. Helier,
 Jersey, JE4 8UY
 Tel: +44 (0)1534 445509 website: www.gov.je
 Fax: +44 (0)1534 445529 email: TTS@gov.je

Project
 Minor works for Sustainable Transport Initiatives

Title
 Route des St Aubin
 Pedestrian Refuge near Bel Royal

Drawn by: RJRC	Checked by: D S G
Scale: 1:100	Date: 07-01-2010
Drawing No.	Revision