



West Promenade

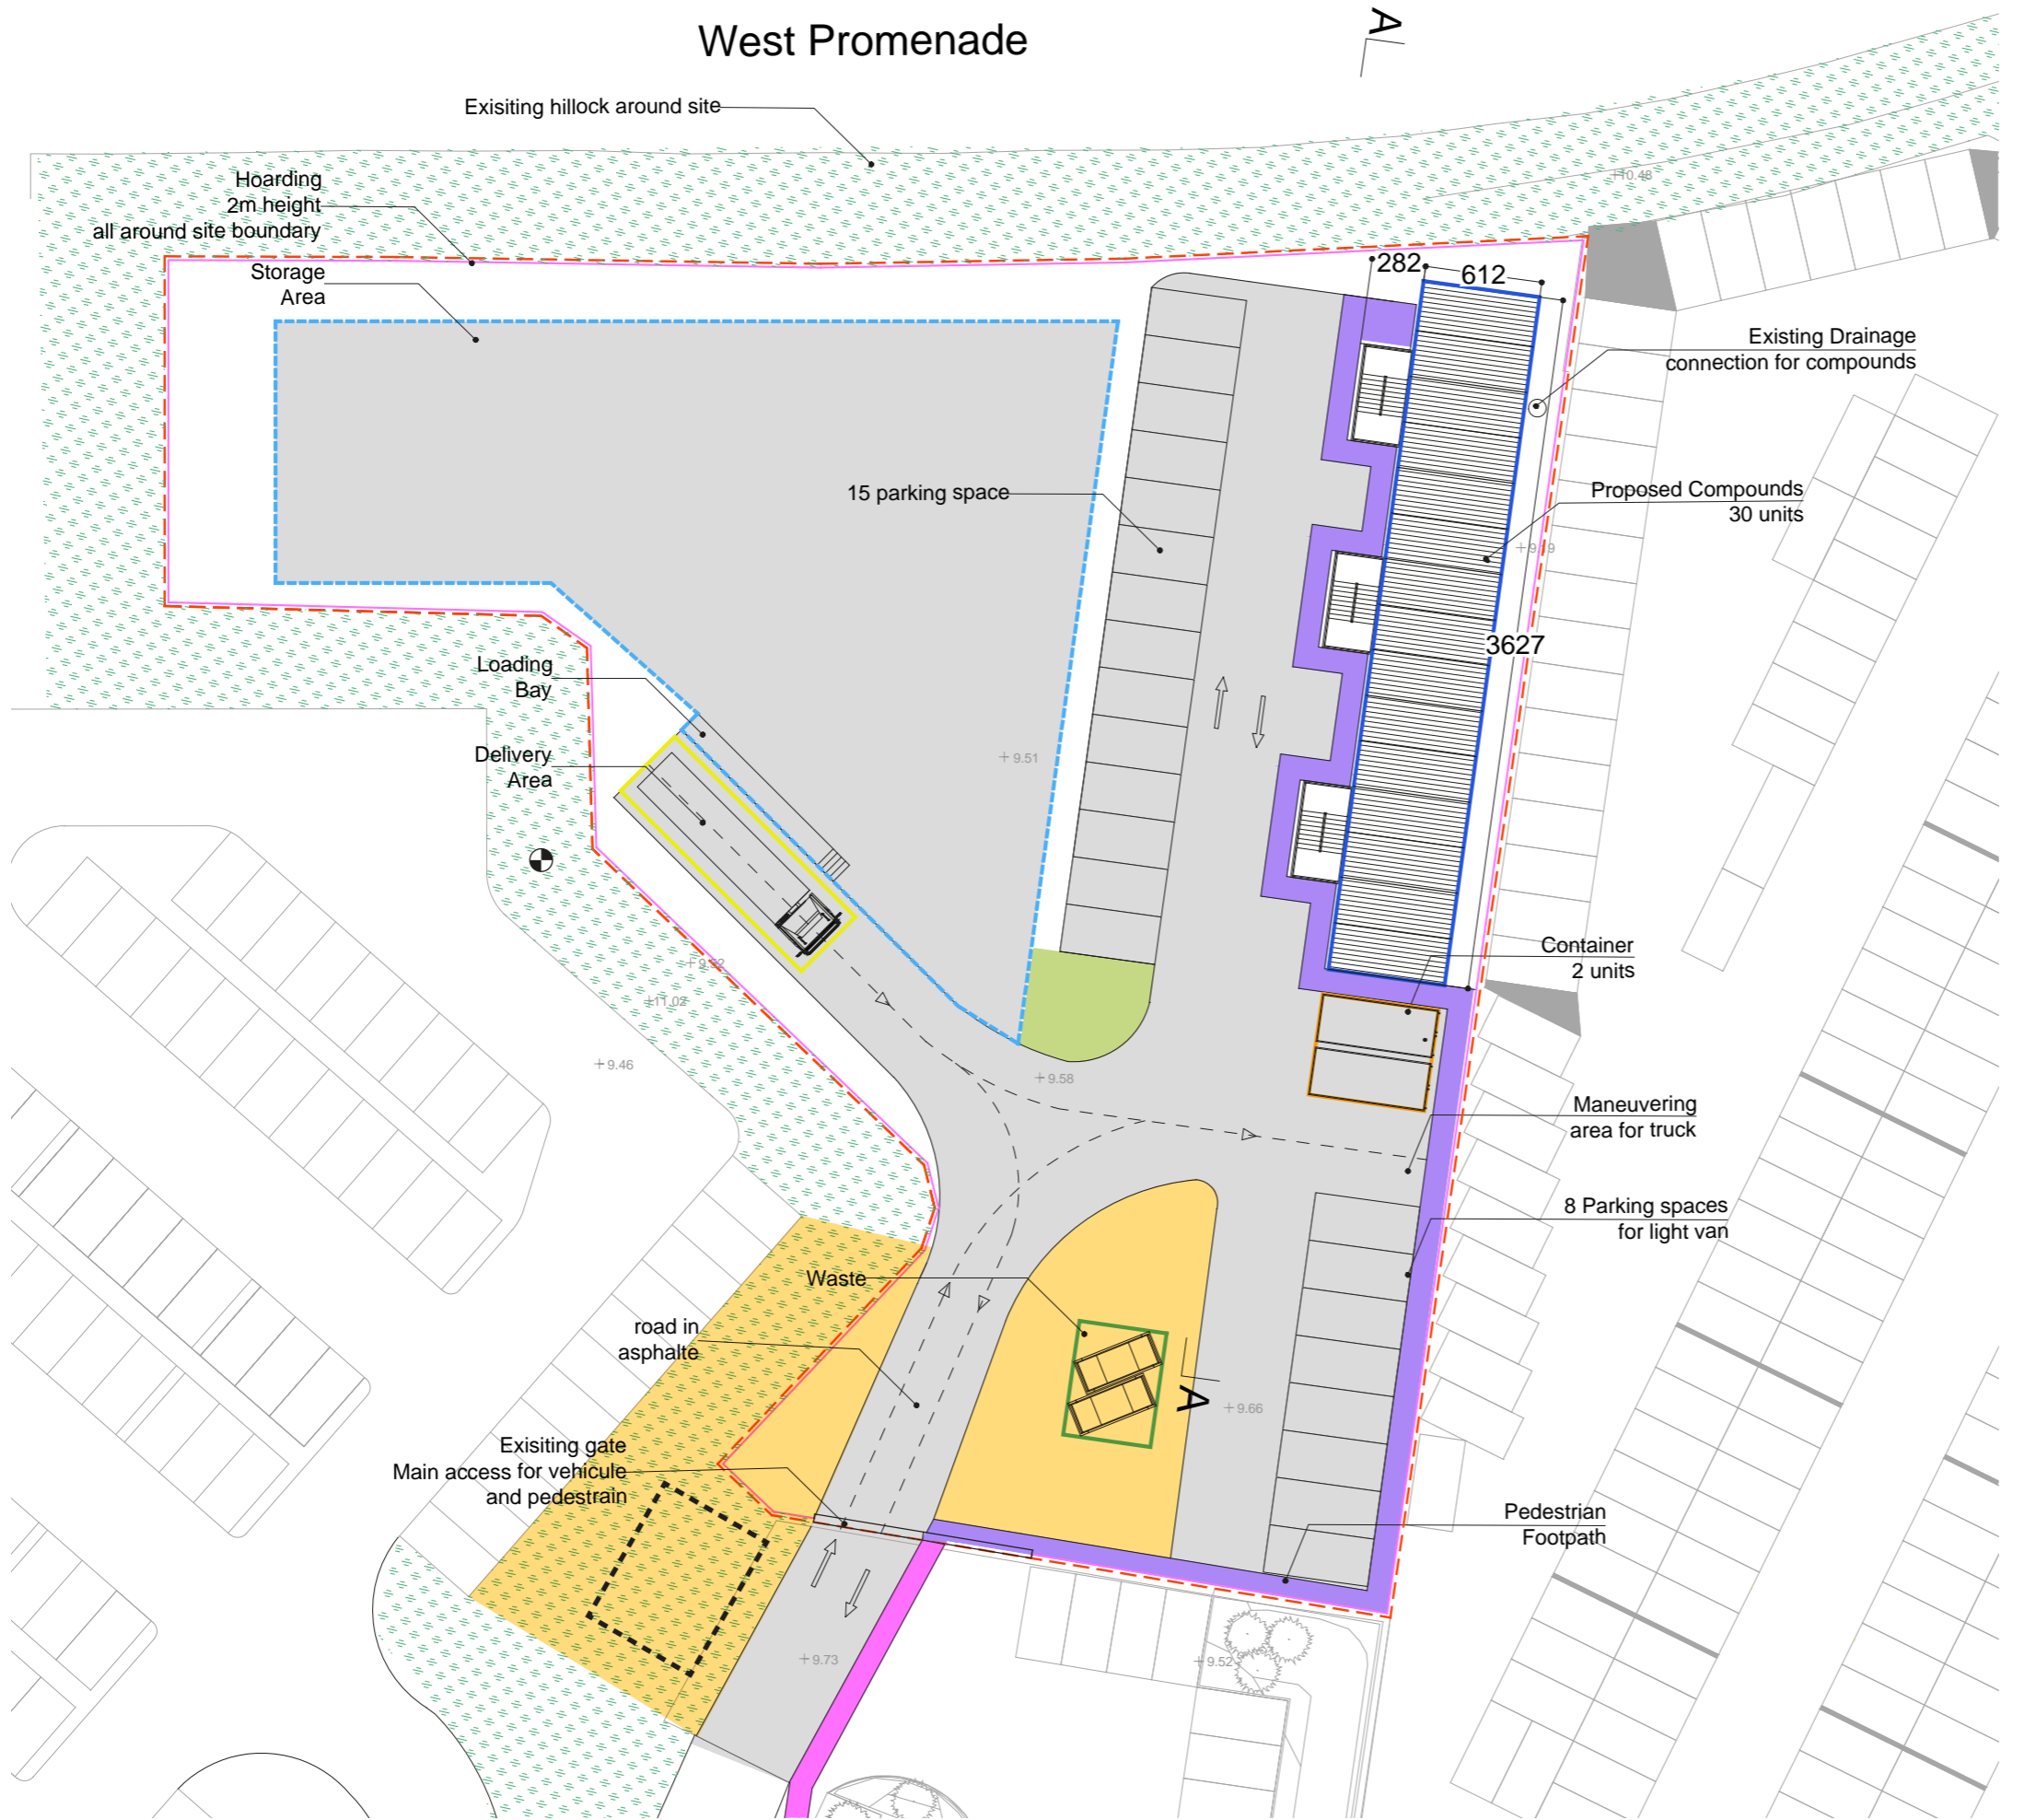

- Hoarding
- Base of construction site/ Parking
- Storage area
- Waste area
- Container
- Delivery area
- Pedestrian site access
- Pedestrian access
- Grass
- Compounds
- Property limits
- Borehole location
- Area for soakaway
- Soakaway
- Monitoring Borehole

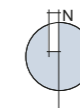

Project Details	WIE13175-105: Castle Quay
Figure Title	Figure 1: Borehole and Soakaway Area Plan
Figure Ref	WIE13175-105_GR_SW_1B
Date	August 2018
File Location	\\s-inc\wiel\projects\wie13175\105\graphics\sw\issued figures