


THIS DRAWING AND ALL DESIGN AND DETAILS ARE THE COPYRIGHT OF CHANNEL ARCHITECTS LTD.
 This drawing must be read in conjunction with all other drawings, details and specifications issued by the Architect, Structural Engineer and other Consultants or approved specialists. Discrepancies between any other drawings, details and/or specifications must be referred to the Architect for verification at least 7 days prior to commencement of the work. It is the Contractor's responsibility to ensure all work is carried out in accordance with all statutory requirements and to the approval of the Building Control Officer. All roof and structural timbers are to be vacuum preservative treated by approved methods before delivery to site. All roof decking or external plywood to be W.B.P. bonded external grade. All materials to comply with the latest British Standards Specification or have an Agrément Certificate. The Contractor is responsible for all setting out of the works. Use written dimensions only, do not scale off drawings. All dimensions and setting out must be checked on site.
 If in any doubt refer to the Architect prior to commencement of the work.


REVISIONS

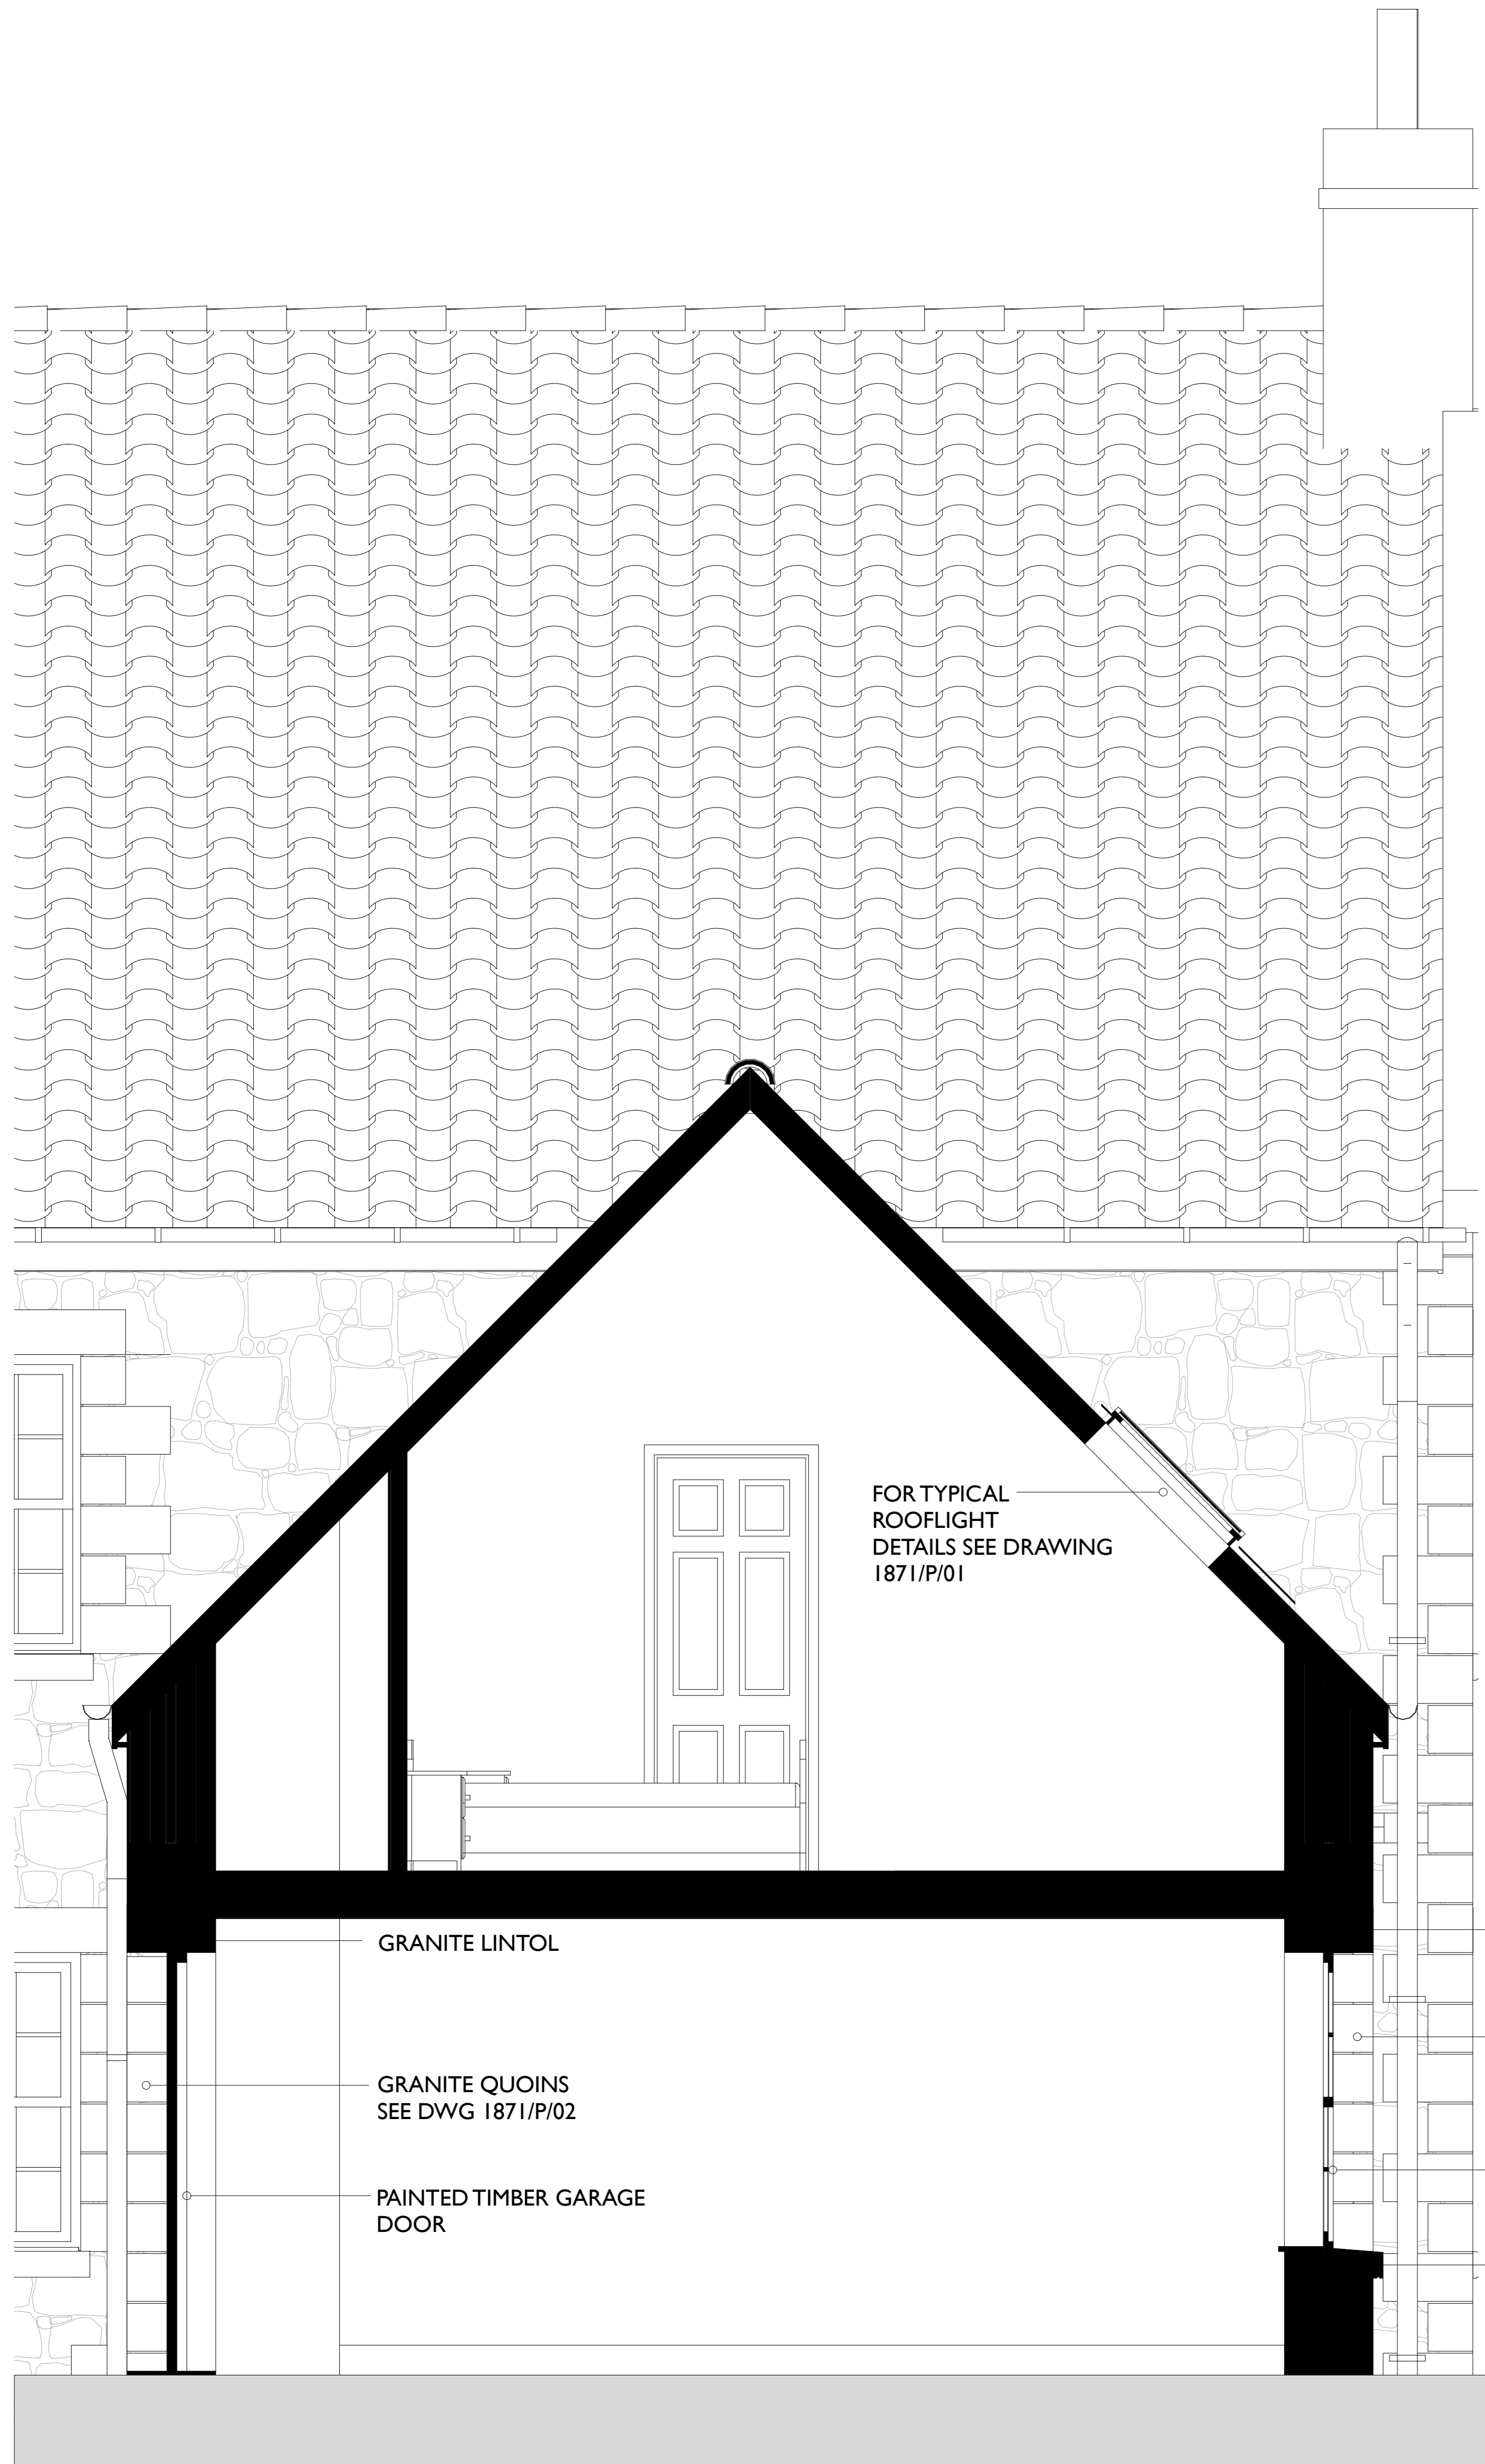

SECTION D D (HOUSE 5)




HOUSE 5 & 6 CHIMNEYS. PAINTED RENDER WITH RENDER BAND DETAIL AND TERACOTTA POTS ABOVE GRANITE GABLE. FINELY CUT GRANITE VERGE TO PANTILE ROOF SEE DWG 1871/P/03.

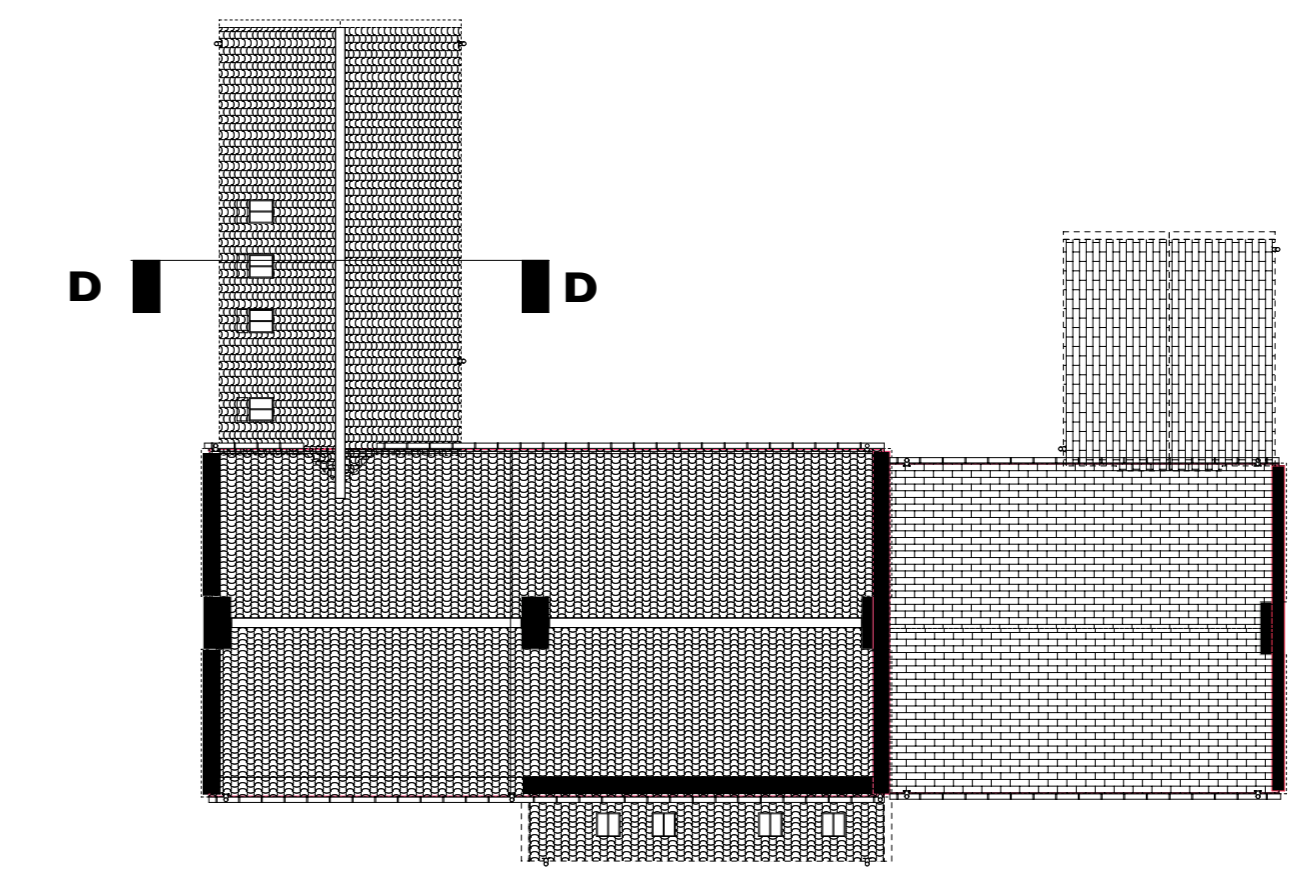


SECTION D-D HOUSE 5



REAR OF GARAGE. GRANITE LINTOLS, QUOINS AND CILLS IN WALLS FINISHED WITH ROUGHLY DRESSED GRANITE. SEE DWG 1871/P/02. CONSERVATION ROOF LIGHTS. SEE DWG 1871/P/02.

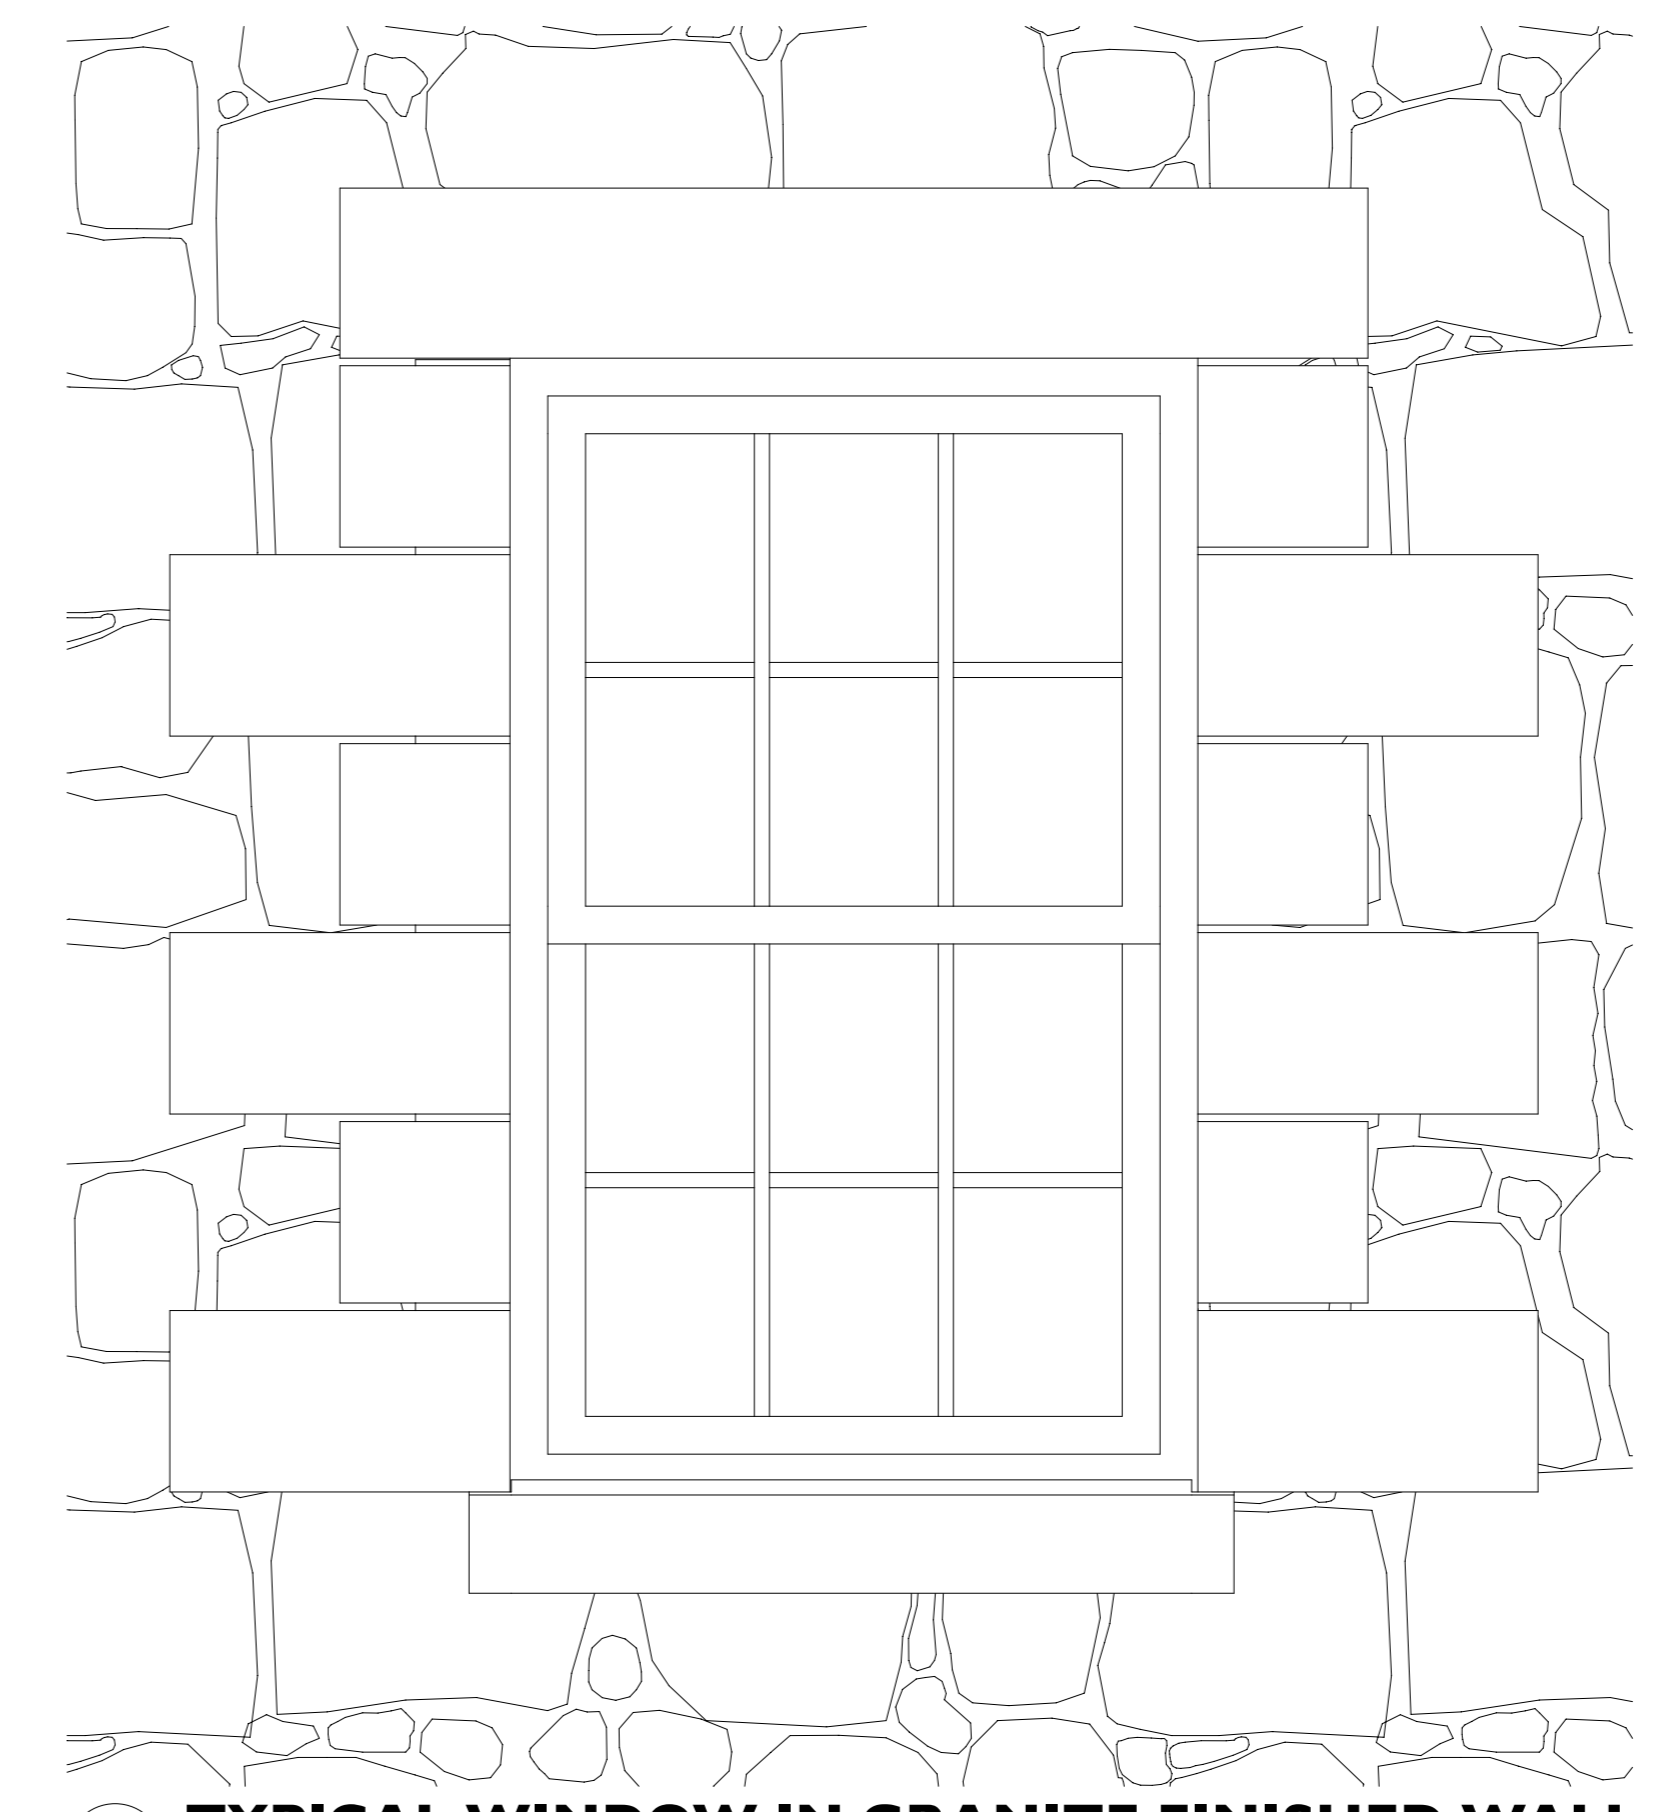


TYPICAL WINDOW IN GRANITE FINISHED WALL

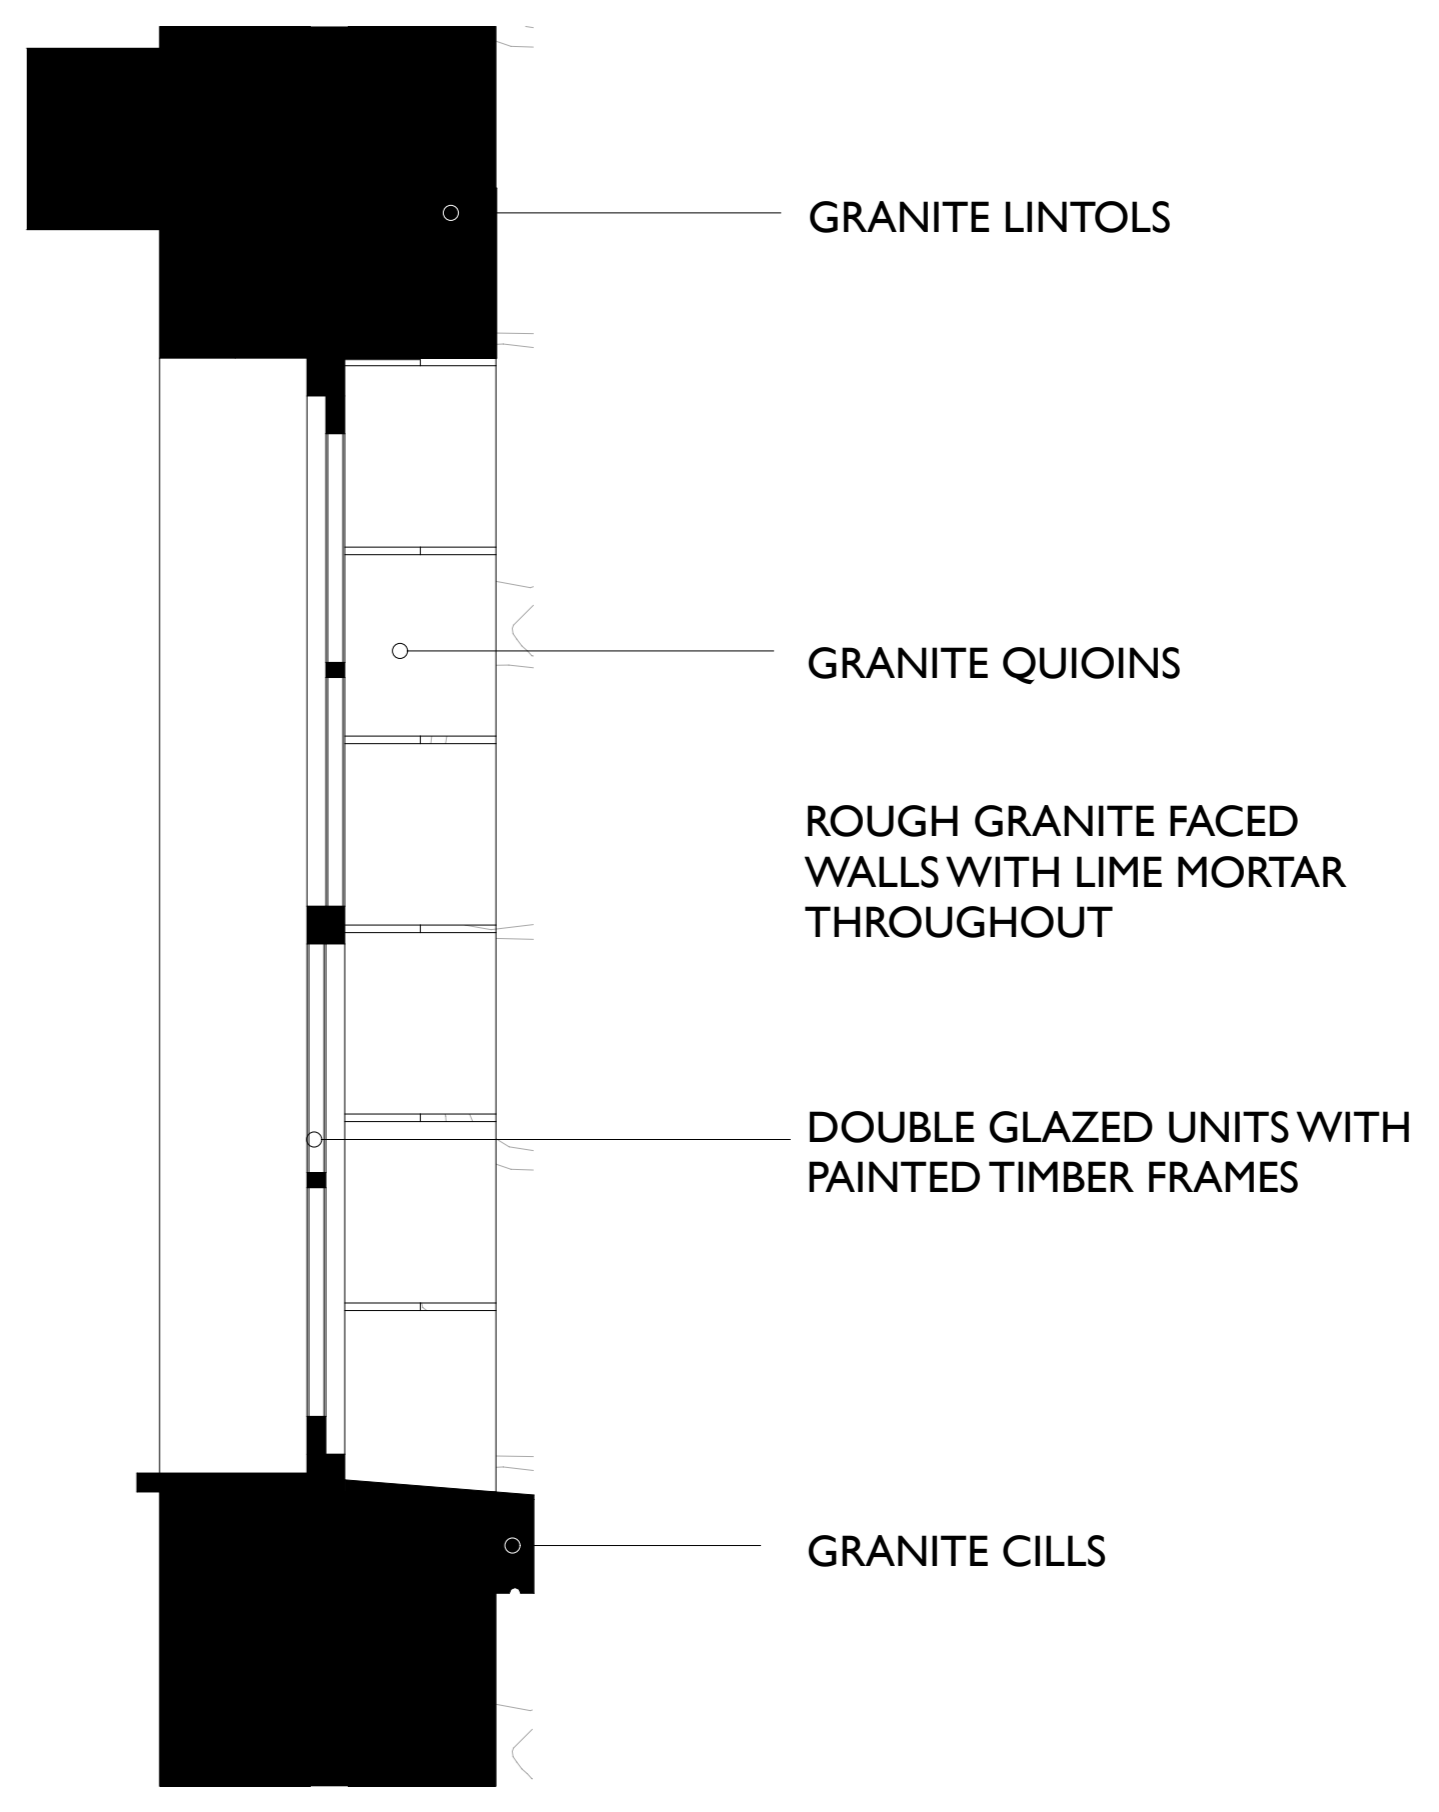

HOUSES 5&6 GARAGES. GRANITE LINTOLS AND QUOINS. WALLS FINISHED WITH ROUGHLY DRESSED GRANITE. SEE DWG 1871/P/02. PAINTED TIMBER DOORS. FINELY DRESSED GRANITE VERGE TO MATCH MAIN HOUSES

- GRANITE LINTOL
- GRANITE QUOINS SEE DWG 1871/P/02
- PAINTED TIMBER DOUBLE GLAZED SASH WINDOW
- GRANITE CILL
- GRANITE QUOIN PIER
- PAINTED TIMBER GARAGE DOOR WITH VERTICAL T&G CONSTRUCTION

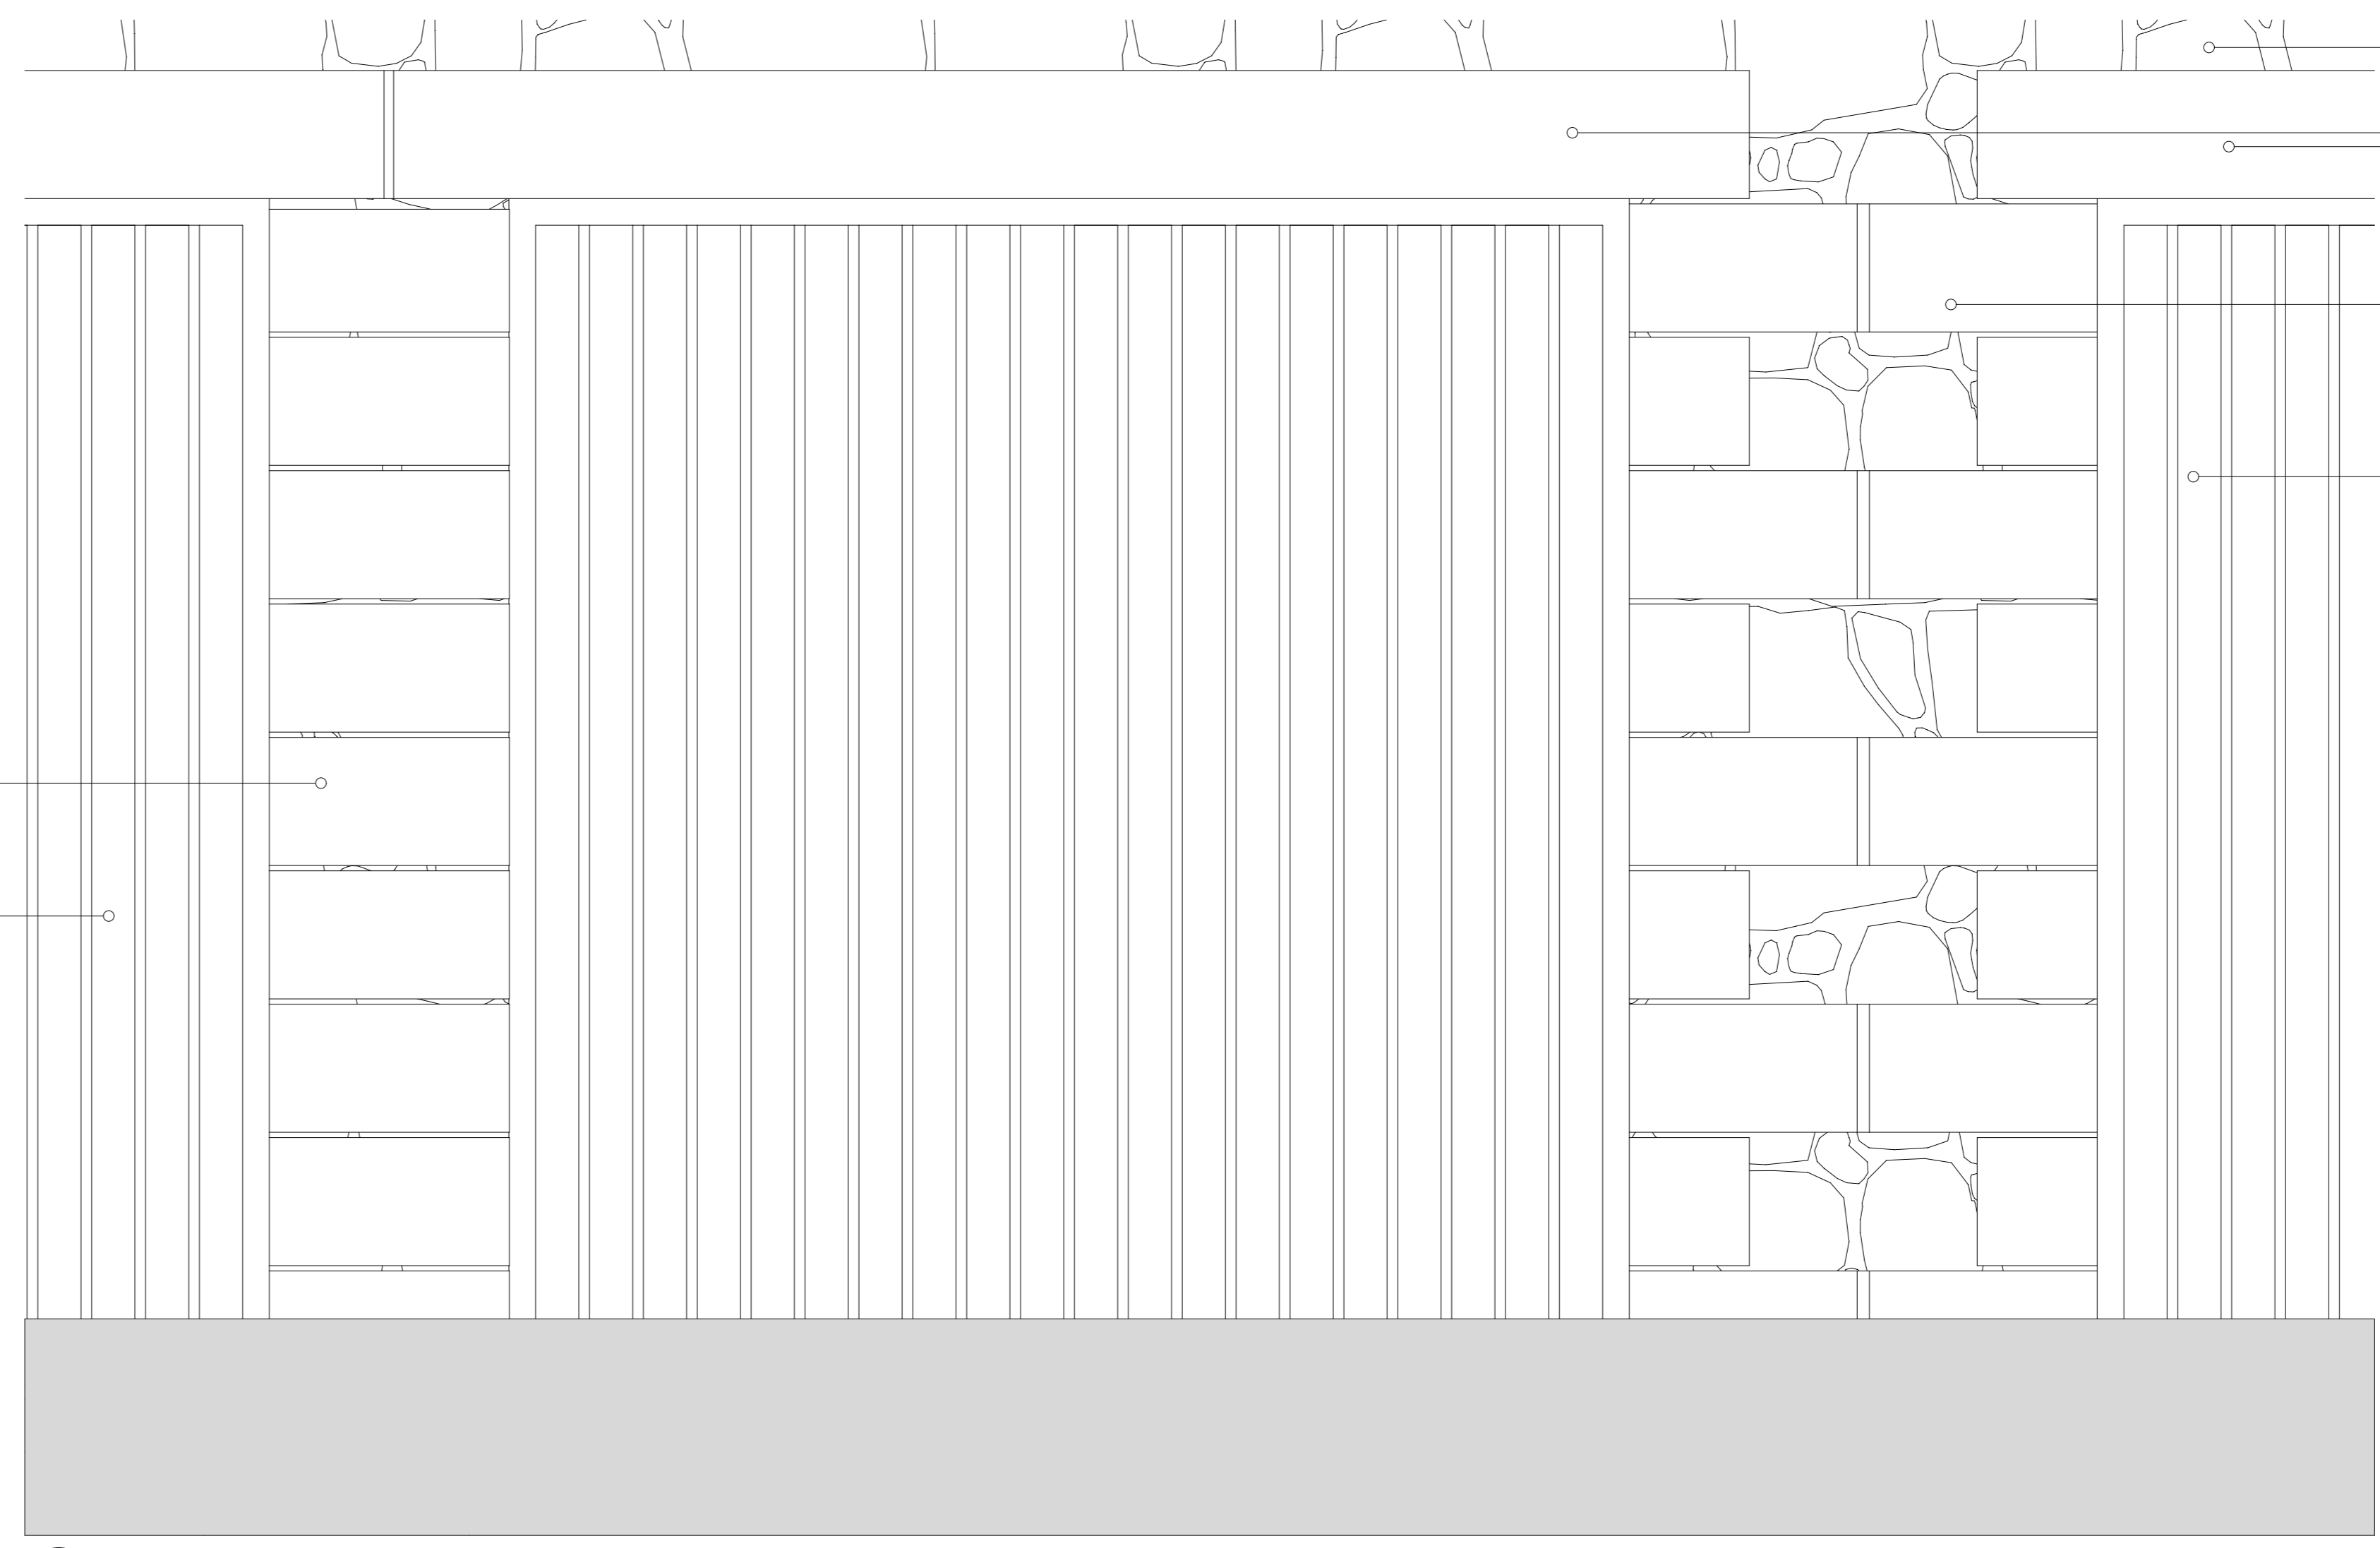

GARAGE DOORS WITH GRANITE PIER AND QUOINS

- ROUGH CUT GRANITE WITH LIME MORTAR
- GRANITE LINTOLS
- GRANITE QUOINS WITH ROUGH CUT GRANITE INFILL
- PAINTED TIMBER GARAGE DOORS WITH VERTICAL T&G BOARD CONSTRUCTION

PLANNING APPLICATION

B D K Architects
 White Lodge,
 Wellington Road,
 St. Saviour,
 JERSEY
 Channel Islands
 JE2 7TE
 Tel: +44 1534 768740
 Fax: +44 1534 739115
 E: Enquiry@BDKArchitects.com

PROJECT / LOCATION		DRAWING	
PLEMONT BAY HOLIDAY VILLAGE 28 HOUSE DEVELOPMENT		TYPICAL GARAGEWING SECTION & DETAILS (HOUSES 5-7)	
CLIENT	DRAWN	CHECKED	
PLEMONT ESTATES LTD	PM	PH	
DATE	SCALE	DRAWING NUMBER	
JULY 2010	1:20 & 1:10 @ A0	1871/P/07	